



IN PROGRESS



BRISBROOK ARCHITECTS  
14 DUNCAN ST 4TH FLOOR  
TORONTO, ON M5H 3G8  
(416) 591-8999

ENTUITIVE


275 SLATER STREET, SUITE 1001  
OTTAWA, ON K1P 5H9  
(613) 900-6219



200 KING ST. WEST, SUITE 310  
TORONTO, ON M5H 3T4  
(416) 499-8000

MULVEY & BANANI

90 SHEPPARD AVE. EAST, SUITE 500  
TORONTO, ON M2N 3A  
(416) 751-2520

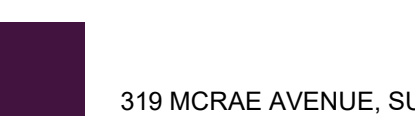


319 MCRAE AVENUE, SUITE 502  
OTTAWA, ONTARIO K1Z 0B9  
(613) 729-4536

NO.	DESCRIPTION	DATE
4	ISSUED FOR 90% DD - CLASS B ESTIMATE	2024/11/29
3	ISSUED FOR 70% DD	2024/11/01
2	ISSUED FOR 50% DD	2024/10/18
1	ISSUED FOR DD PROGRESS SET	2024/10/04

REVISIONS/ ISSUES

CONTRACTOR SHALL CHECK AND VERIFY ALL DIMENSIONS AND REPORT ANY OMISSIONS OR DISCREPANCIES TO THE ARCHITECT BEFORE PROCEEDING WITH THE WORK. DO NOT SCALE THE DRAWINGS

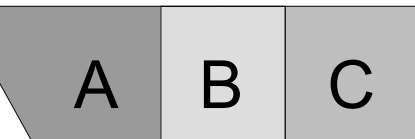

THIS DOCUMENT IS RELEASED FOR THE PURPOSE OF PRELIMINARY SUBMITTAL

IT IS NOT TO BE USED FOR CONSTRUCTION PURPOSES


DRAWN	MM
DATE	24/10/04
CHECKED	TF

LANSDOWNE 2.0  
EVENT CENTRE,  
NORTH SIDE STANDS  
AND PUBLIC REALM  
ENHANCMENTS

1015 Bank st, Ottawa, ON K1S 5J3

DWG. TITLE  
LEVEL 2 - LOWER CONCOURSE  
- FLOOR PLAN

SCALE	1 : 250	DWG. NO.	NS-A2-200
PROJ. NO.	2008.3		

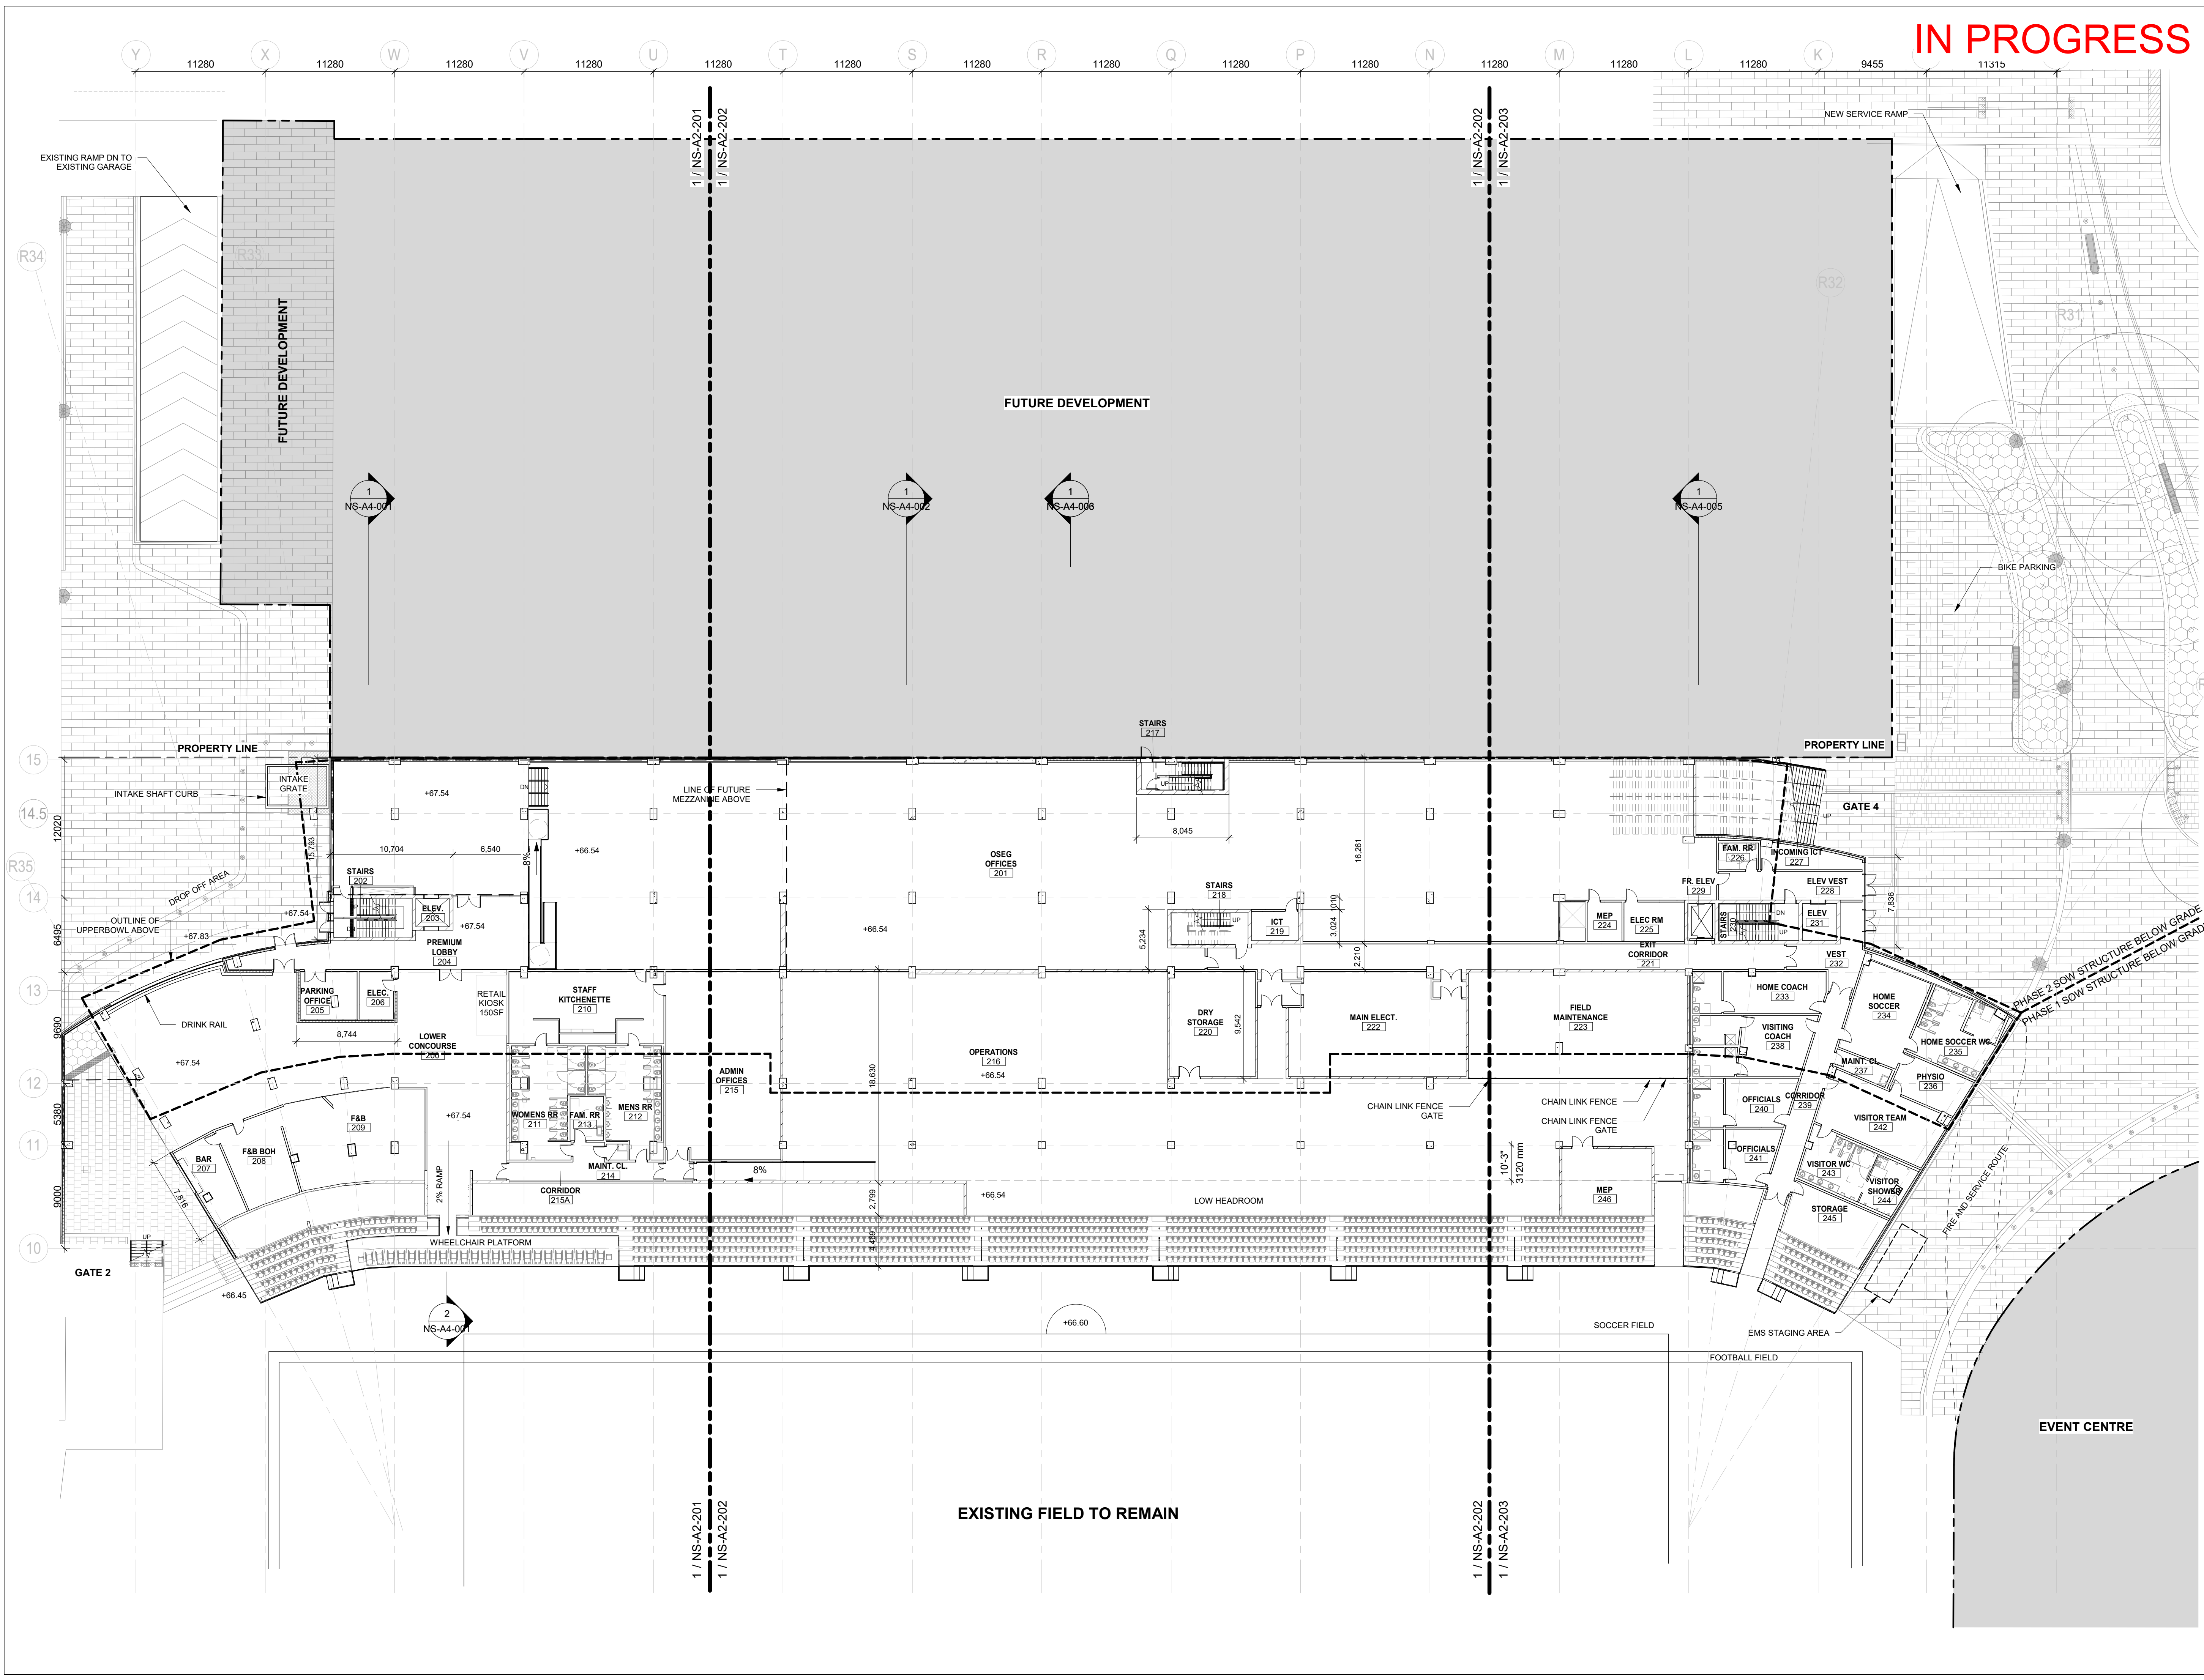

© Copyright of BBB Architects, Toronto Inc. 2024  
Not to be reproduced or distributed without written  
authorization of the copyright owner.  
DATE PLOTTED: 2024-11-30 12:25:00 AM

IN PROGRESS



BRISBEN  
BROOK  
BEYNON  
ARCHITECTS  
14 DUNCAN ST 4TH FLOOR  
TORONTO, ON M5H 3G8  
(416) 591-8999

ENTUITIVE  
275 SLATER STREET, SUITE 1001  
OTTAWA, ON K1P 5H9  
(613) 900-6219

TMP  
200 KING ST. WEST, SUITE 310  
TORONTO, ON M5H 3T4  
(416) 499-8000  
MECH. PLUMB. FIRE PROTECTION ENGINEER


MULVEY & BANANI  
90 SHEPPARD AVE. EAST, SUITE 500  
TORONTO, ON M2N 3A  
(416) 751-2520  
ELEC. LIGHTING ENGINEER

C S W  
319 MCRAE AVENUE, SUITE 502  
OTTAWA, ONTARIO K1Z 0B9  
(613) 729-4536  
LANDSCAPE ARCHITECT

NO.	DESCRIPTION	DATE
4	ISSUED FOR 90% DD - CLASS B ESTIMATE	2024/11/29
3	ISSUED FOR 70% DD	2024/11/01
2	ISSUED FOR 50% DD	2024/10/18
1	ISSUED FOR DD PROGRESS SET	2024/10/04

REVISIONS/ ISSUES

CONTRACTOR SHALL CHECK AND VERIFY ALL DIMENSIONS AND REPORT ANY OMISSIONS OR DISCREPANCIES TO THE ARCHITECT BEFORE PROCEEDING WITH THE WORK. DO NOT SCALE THE DRAWINGS

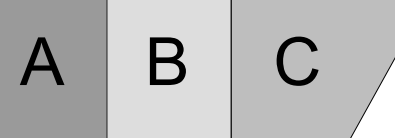

SEAL  
THIS DOCUMENT IS RELEASED FOR THE PURPOSE OF PRELIMINARY SUBMITTAL  
IT IS NOT TO BE USED FOR CONSTRUCTION PURPOSES


DRAWN	MM
DATE	24/10/04
CHECKED	TF

LANSDOWNE 2.0  
EVENT CENTRE,  
NORTH SIDE STANDS  
AND PUBLIC REALM  
ENHANCMENTS

1015 Bank st, Ottawa, ON K1S 5J3

DWG. TITLE  
LEVEL 3 - PREMIUM  
CONCOURSE - FLOOR PLAN

SCALE	1 : 250	DWG. NO.	NS-A2-300
PROJ. NO.	2008.3		

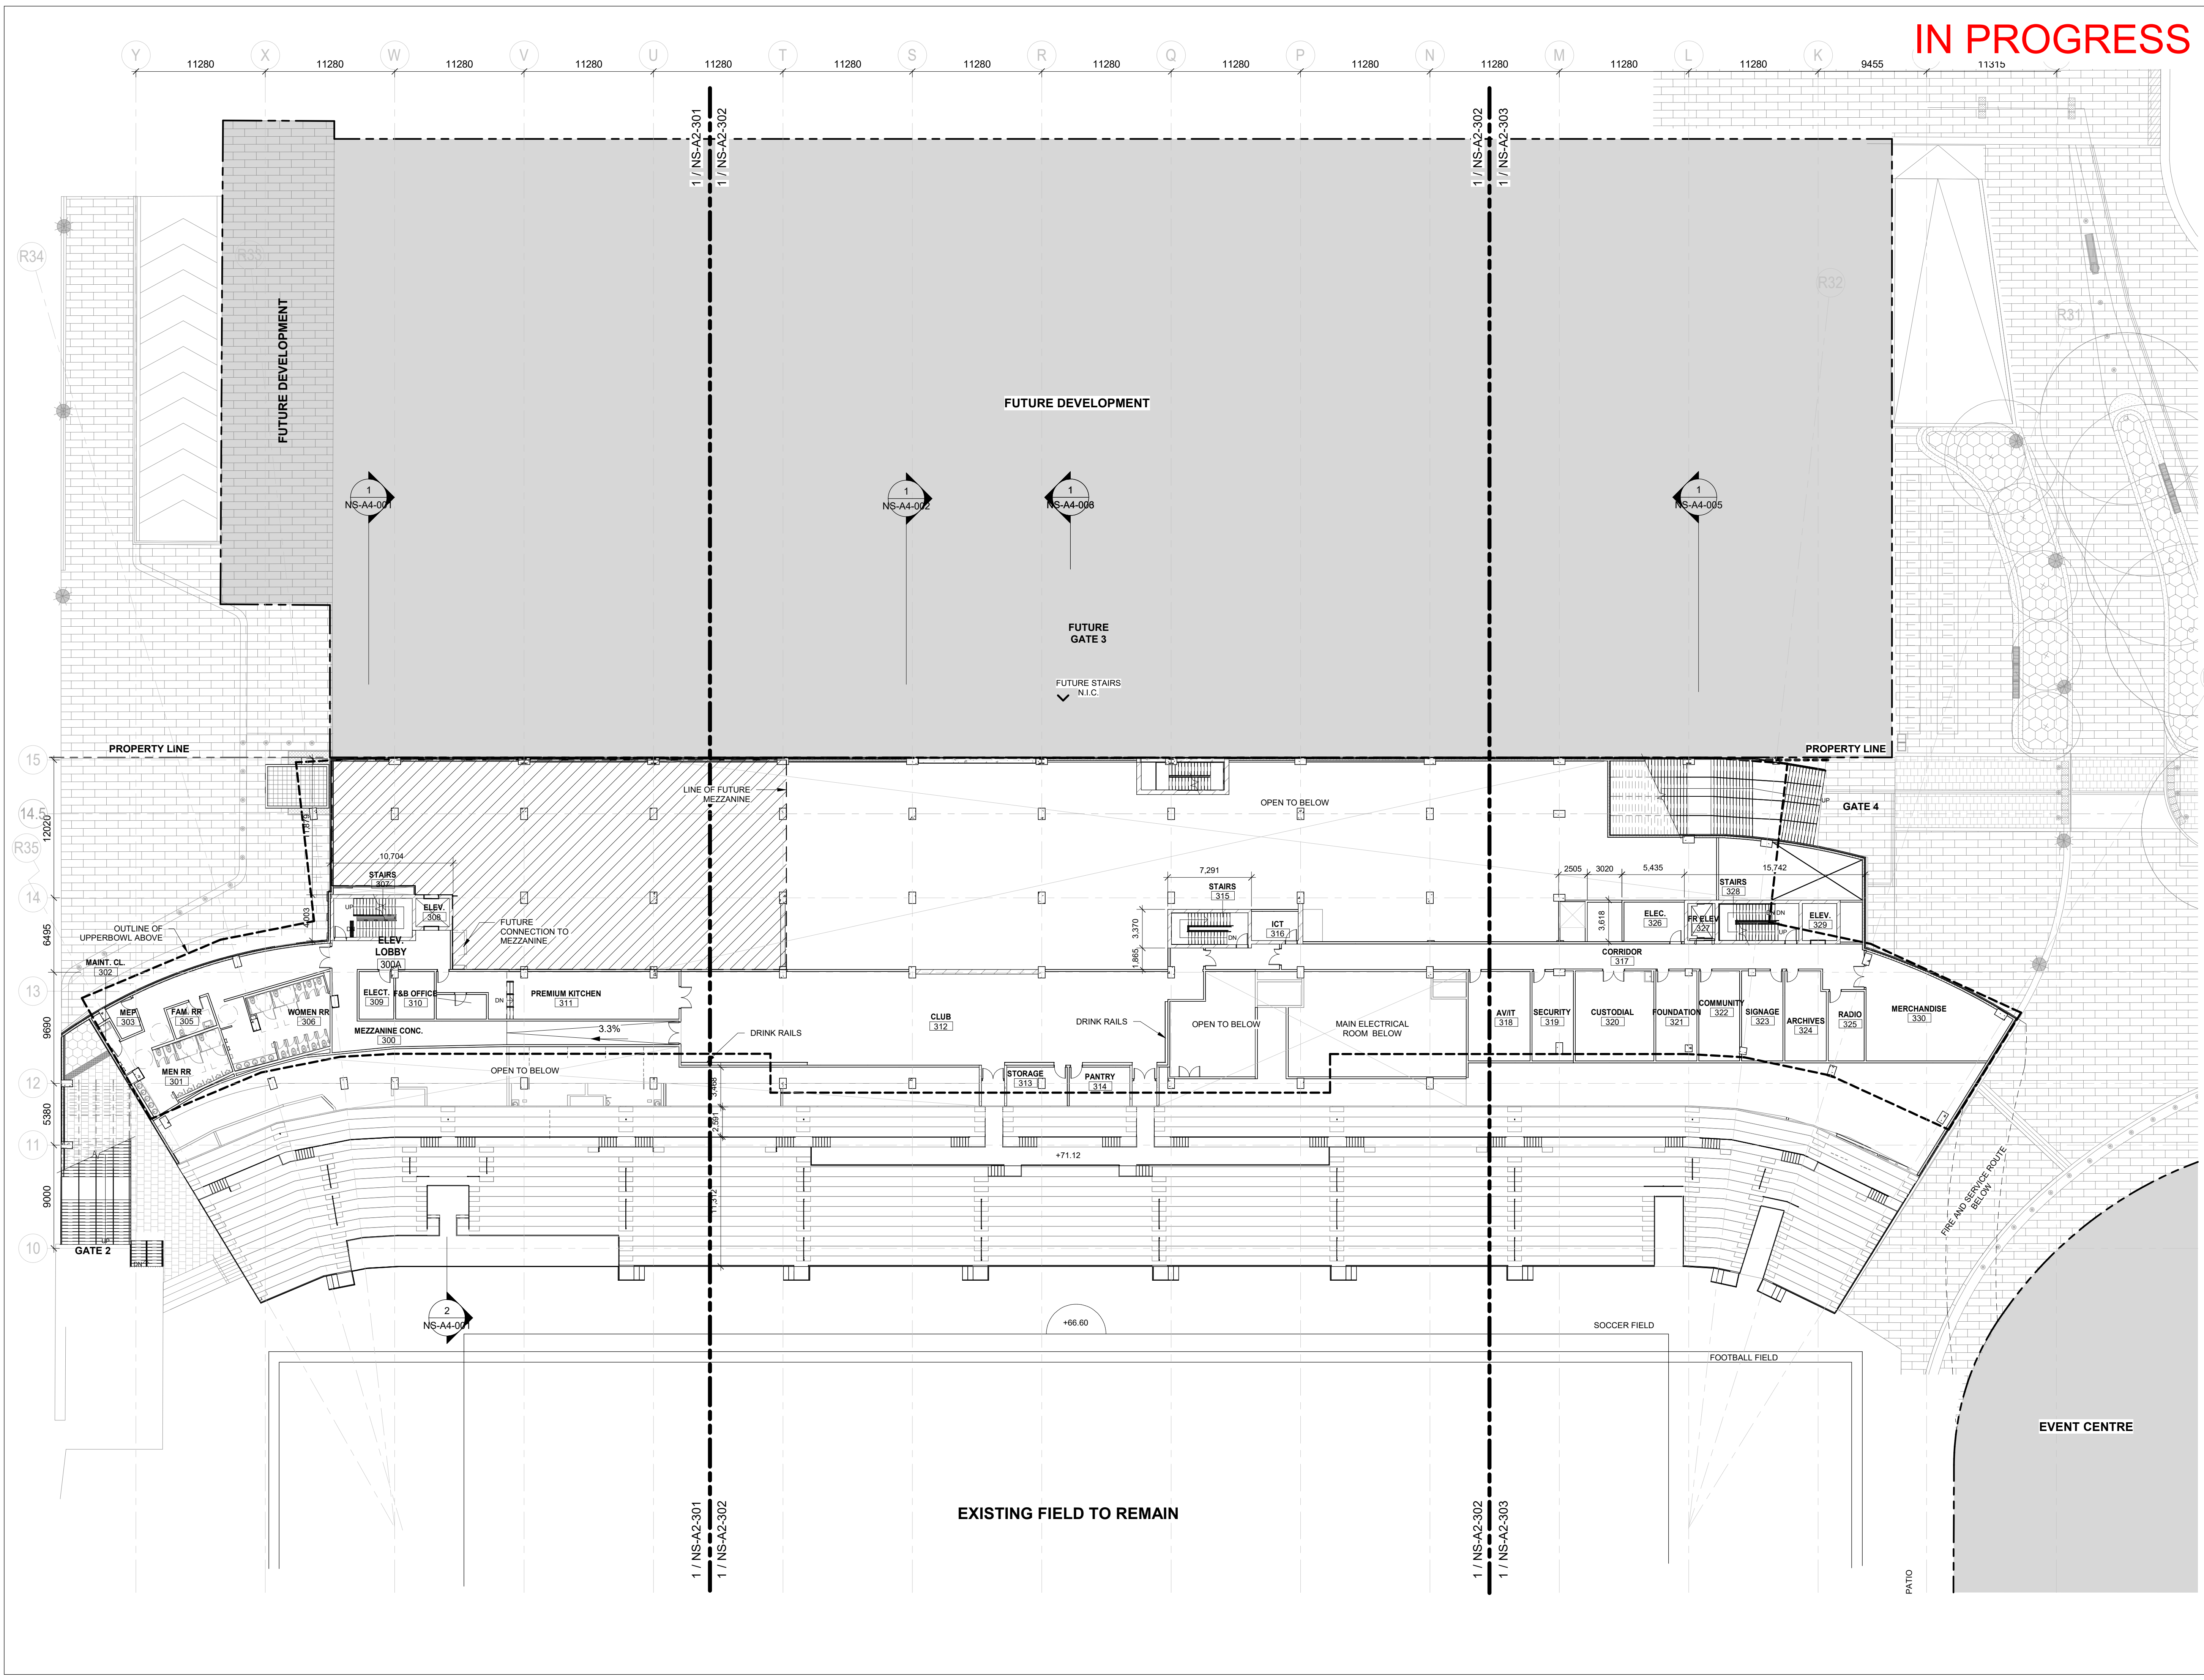

© Copyright of BBB Architects Toronto Inc. 2024  
Not to be reproduced or distributed without written  
authorization of the copyright owner.  
DATE PLOTTED: 2024-11-30 12:25:04 AM

IN PROGRESS



BRISBEN  
BROOK  
BEYNON  
ARCHITECTS  
14 DUNCAN ST 4TH FLOOR  
TORONTO, ON M5H 3G8  
(416) 591-8999

ENTUITIVE  
275 SLATER STREET, SUITE 1001  
OTTAWA, ON K1P 5H9  
(613) 900-6219


TMP  
200 KING ST. WEST, SUITE 310  
TORONTO, ON M5H 3T4  
(416) 499-8000  
MECH. PLUMB. FIRE PROTECTION ENGINEER

MULVEY & BANANI  
90 SHEPPARD AVE EAST, SUITE 500  
TORONTO, ON M2N 3A  
(416) 751-2520  
ELEC. LIGHTING ENGINEER

C S W  
319 MCRAE AVENUE, SUITE 502  
OTTAWA, ONTARIO K1Z 0B9  
(613) 729-4536  
LANDSCAPE ARCHITECT

4	ISSUED FOR 90% DD - CLASS B ESTIMATE	2024/11/29
3	ISSUED FOR 70% DD	2024/11/01
2	ISSUED FOR 50% DD	2024/10/18
1	ISSUED FOR DD PROGRESS SET	2024/10/04

REVISIONS/ ISSUES  
CONTRACTOR SHALL CHECK AND VERIFY ALL DIMENSIONS AND REPORT ANY OMISSIONS OR DISCREPANCIES TO THE ARCHITECT BEFORE PROCEEDING WITH THE WORK. DO NOT SCALE THE DRAWINGS

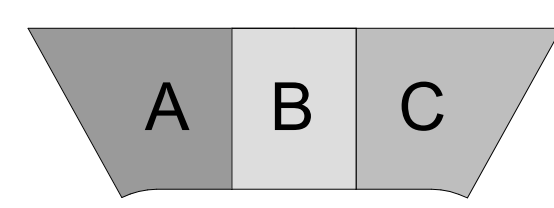

SEAL  
THIS DOCUMENT IS RELEASED FOR THE PURPOSE OF PRELIMINARY SUBMITTAL  
IT IS NOT TO BE USED FOR CONSTRUCTION PURPOSES


DRAWN MM  
DATE 24/10/04  
CHECKED TF

### LANDSDOWNE 2.0 EVENT CENTRE, NORTH SIDE STANDS AND PUBLIC REALM ENHANCMENTS

1015 Bank st, Ottawa, ON K1S 5J3

DWG. TITLE  
LEVEL 4 - MAIN CONCOURSE -  
FLOOR PLAN

SCALE 1 : 250  
PROJ. NO. 2008.3  
DWG. NO. NS-A2-400

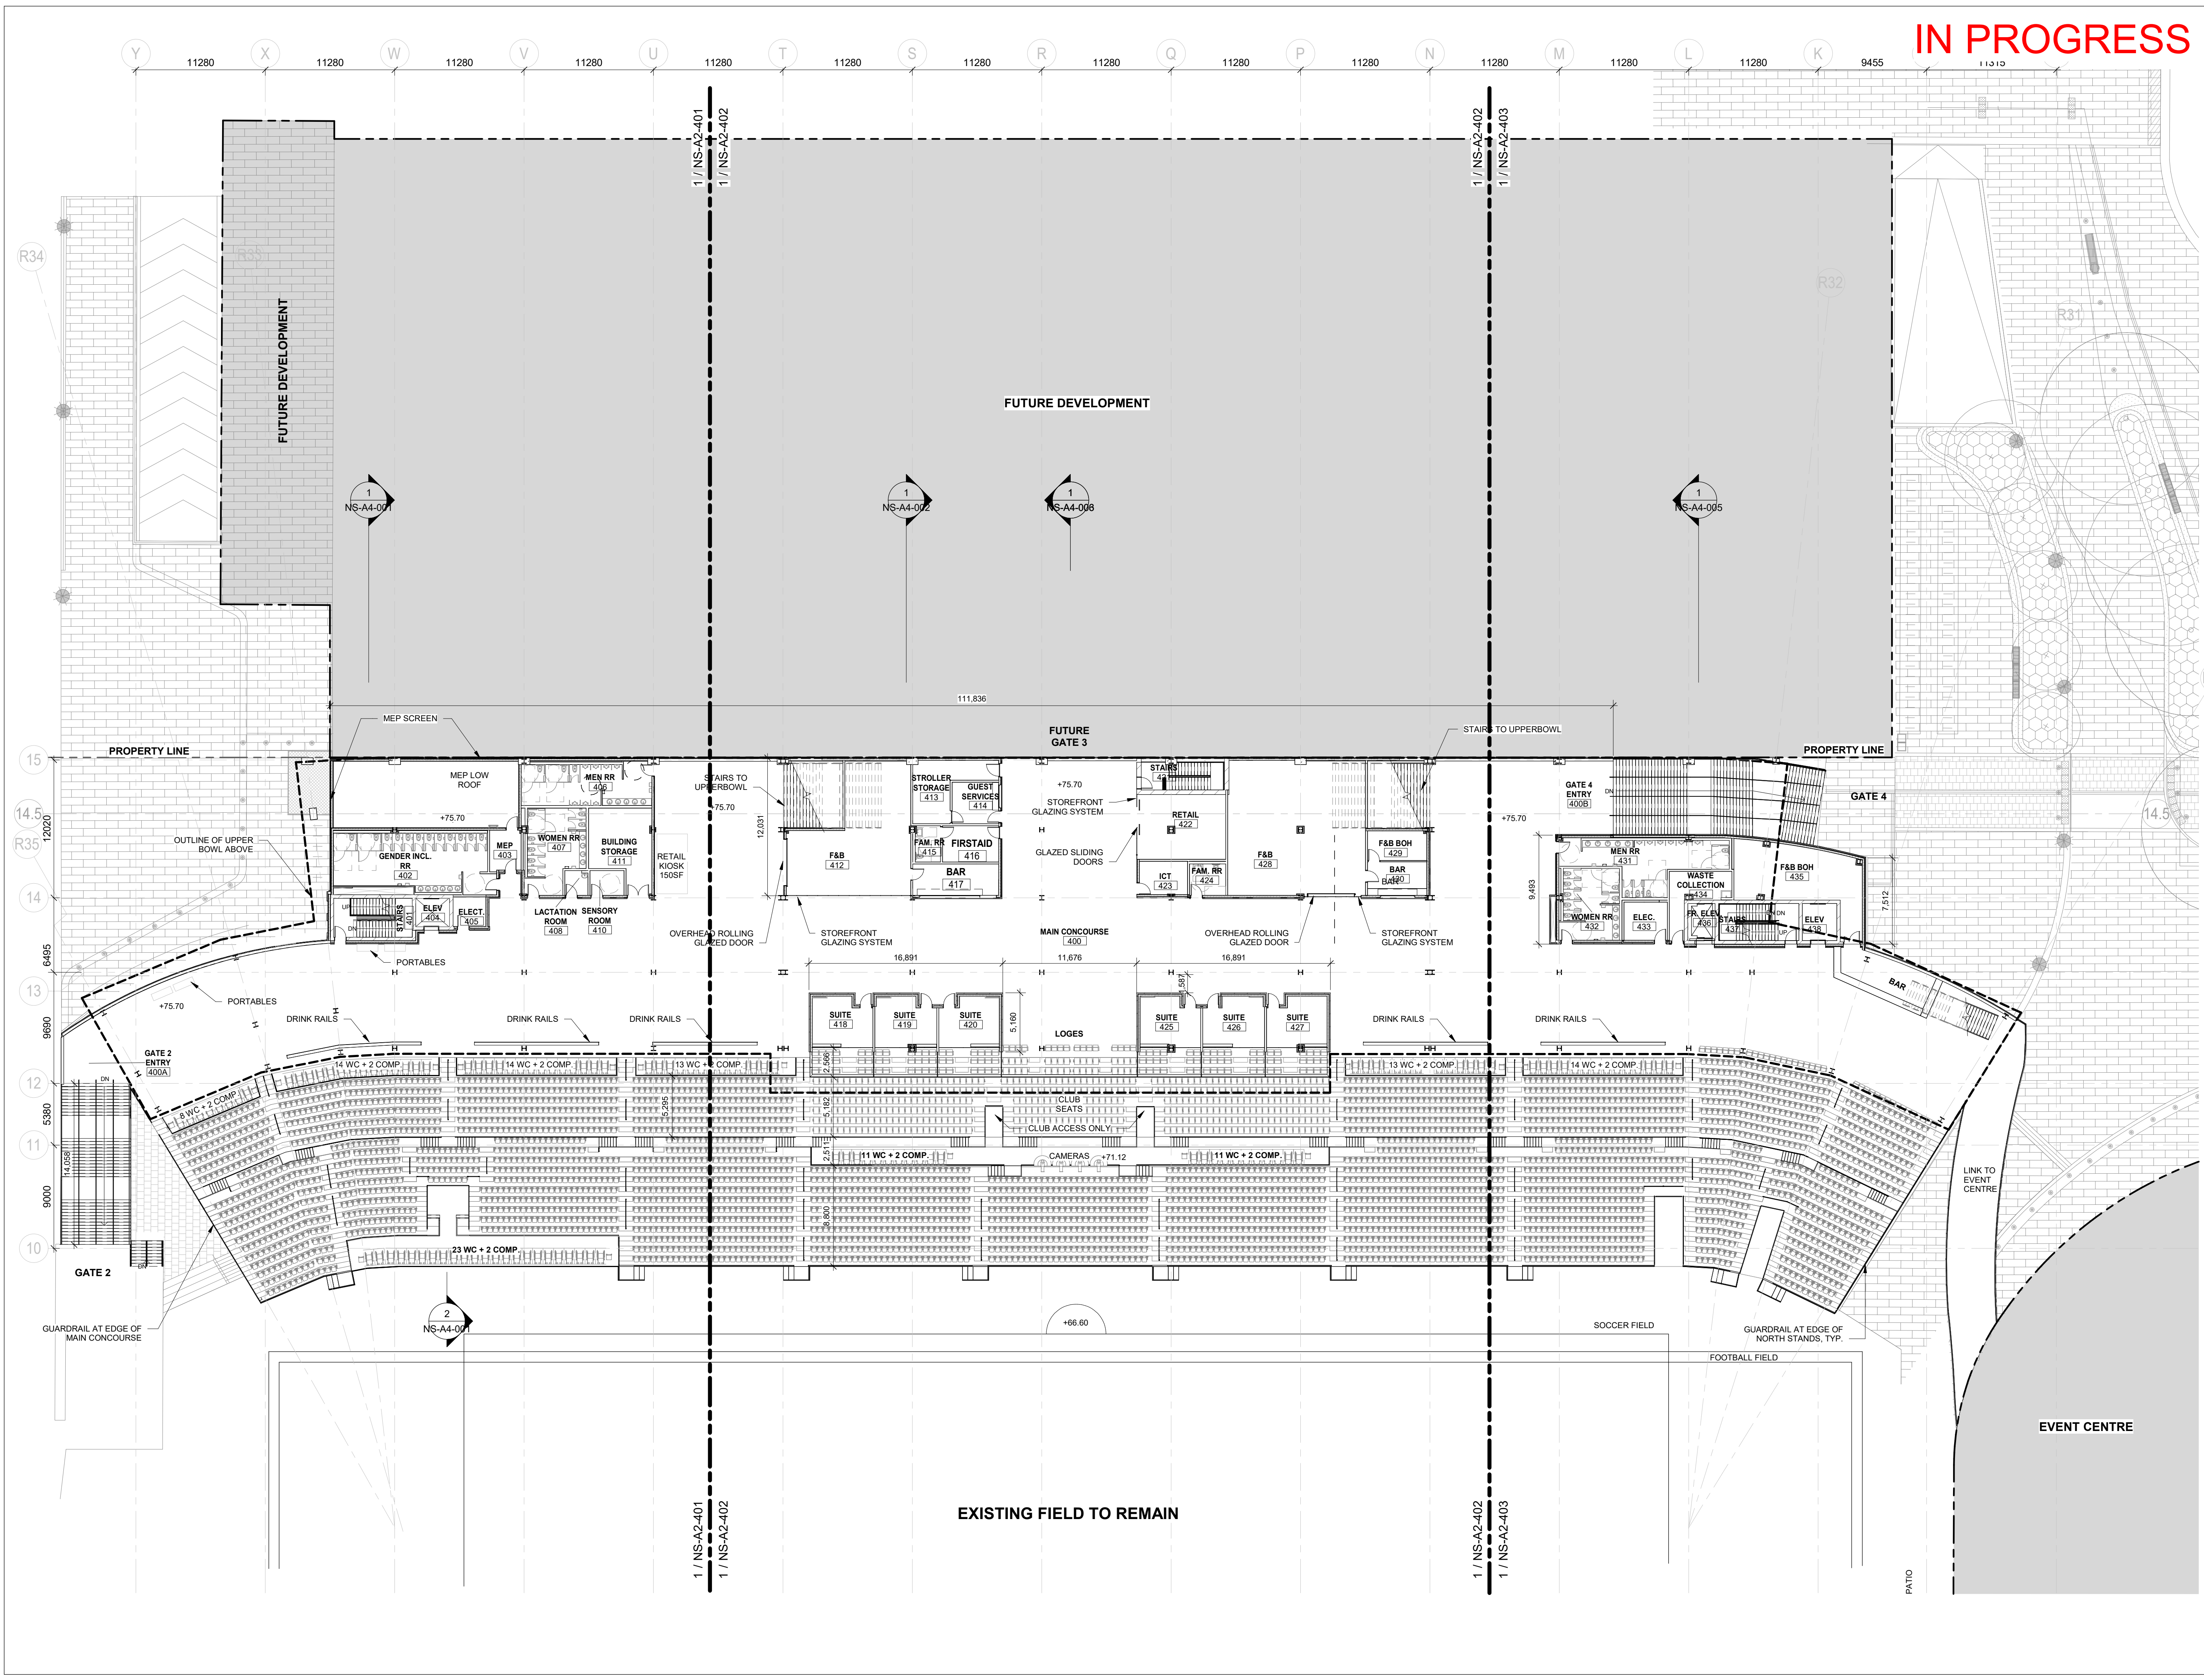

© Copyright of BBB Architects, Toronto Inc., 2024.  
Not to be reproduced or distributed without written  
authorization of the copyright owner.  
DATE PLOTTED: 2024-11-30 12:25:17 AM

IN PROGRESS



BRISBEN  
BROOK  
BEYNON  
ARCHITECTS  
14 DUNCAN ST 4TH FLOOR  
TORONTO, ON M5H 3G8  
(416) 591-8999

ENTUITIVE  
275 SLATER STREET, SUITE 1001  
OTTAWA, ON K1P 5H9  
(613) 900-6219


TMP  
200 KING ST. WEST, SUITE 310  
TORONTO, ON M5H 3T4  
(416) 499-8000  
MECH. PLUMB. FIRE PROTECTION ENGINEER

MULVEY & BANANI  
90 SHEPPARD AVE. EAST, SUITE 500  
TORONTO, ON M2N 3A  
(416) 751-2520  
ELEC. LIGHTING ENGINEER

C S W  
319 MCRAE AVENUE, SUITE 502  
OTTAWA, ONTARIO K1Z 0B9  
(613) 729-4536  
LANDSCAPE ARCHITECT

4	ISSUED FOR 90% DD - CLASS B ESTIMATE	2024/11/29
3	ISSUED FOR 70% DD	2024/11/01
2	ISSUED FOR 50% DD	2024/10/18
1	ISSUED FOR DD PROGRESS SET	2024/10/04

REVISIONS/ ISSUES  
CONTRACTOR SHALL CHECK AND VERIFY ALL DIMENSIONS AND REPORT ANY OMISSIONS OR DISCREPANCIES TO THE ARCHITECT BEFORE PROCEEDING WITH THE WORK. DO NOT SCALE THE DRAWINGS

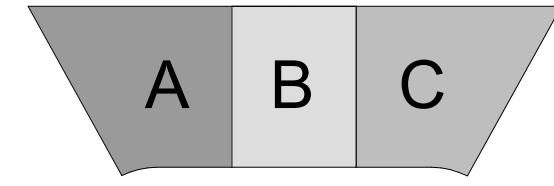


SEAL  
THIS DOCUMENT IS RELEASED FOR THE PURPOSE OF PRELIMINARY SUBMITTAL  
IT IS NOT TO BE USED FOR CONSTRUCTION PURPOSES

DRAWN MM  
DATE 24/10/04  
CHECKED TF

LANDSDOWNE 2.0  
EVENT CENTRE,  
NORTH SIDE STANDS  
AND PUBLIC REALM  
ENHANCMENTS  
1015 Bank st, Ottawa, ON K1S 5J3

DWG. TITLE  
LEVEL 5 - UPPER CONCOURSE  
- FLOOR PLAN

SCALE 1 : 250  
PROJ. NO. 2008.3  
DWG. NO. NS-A2-500

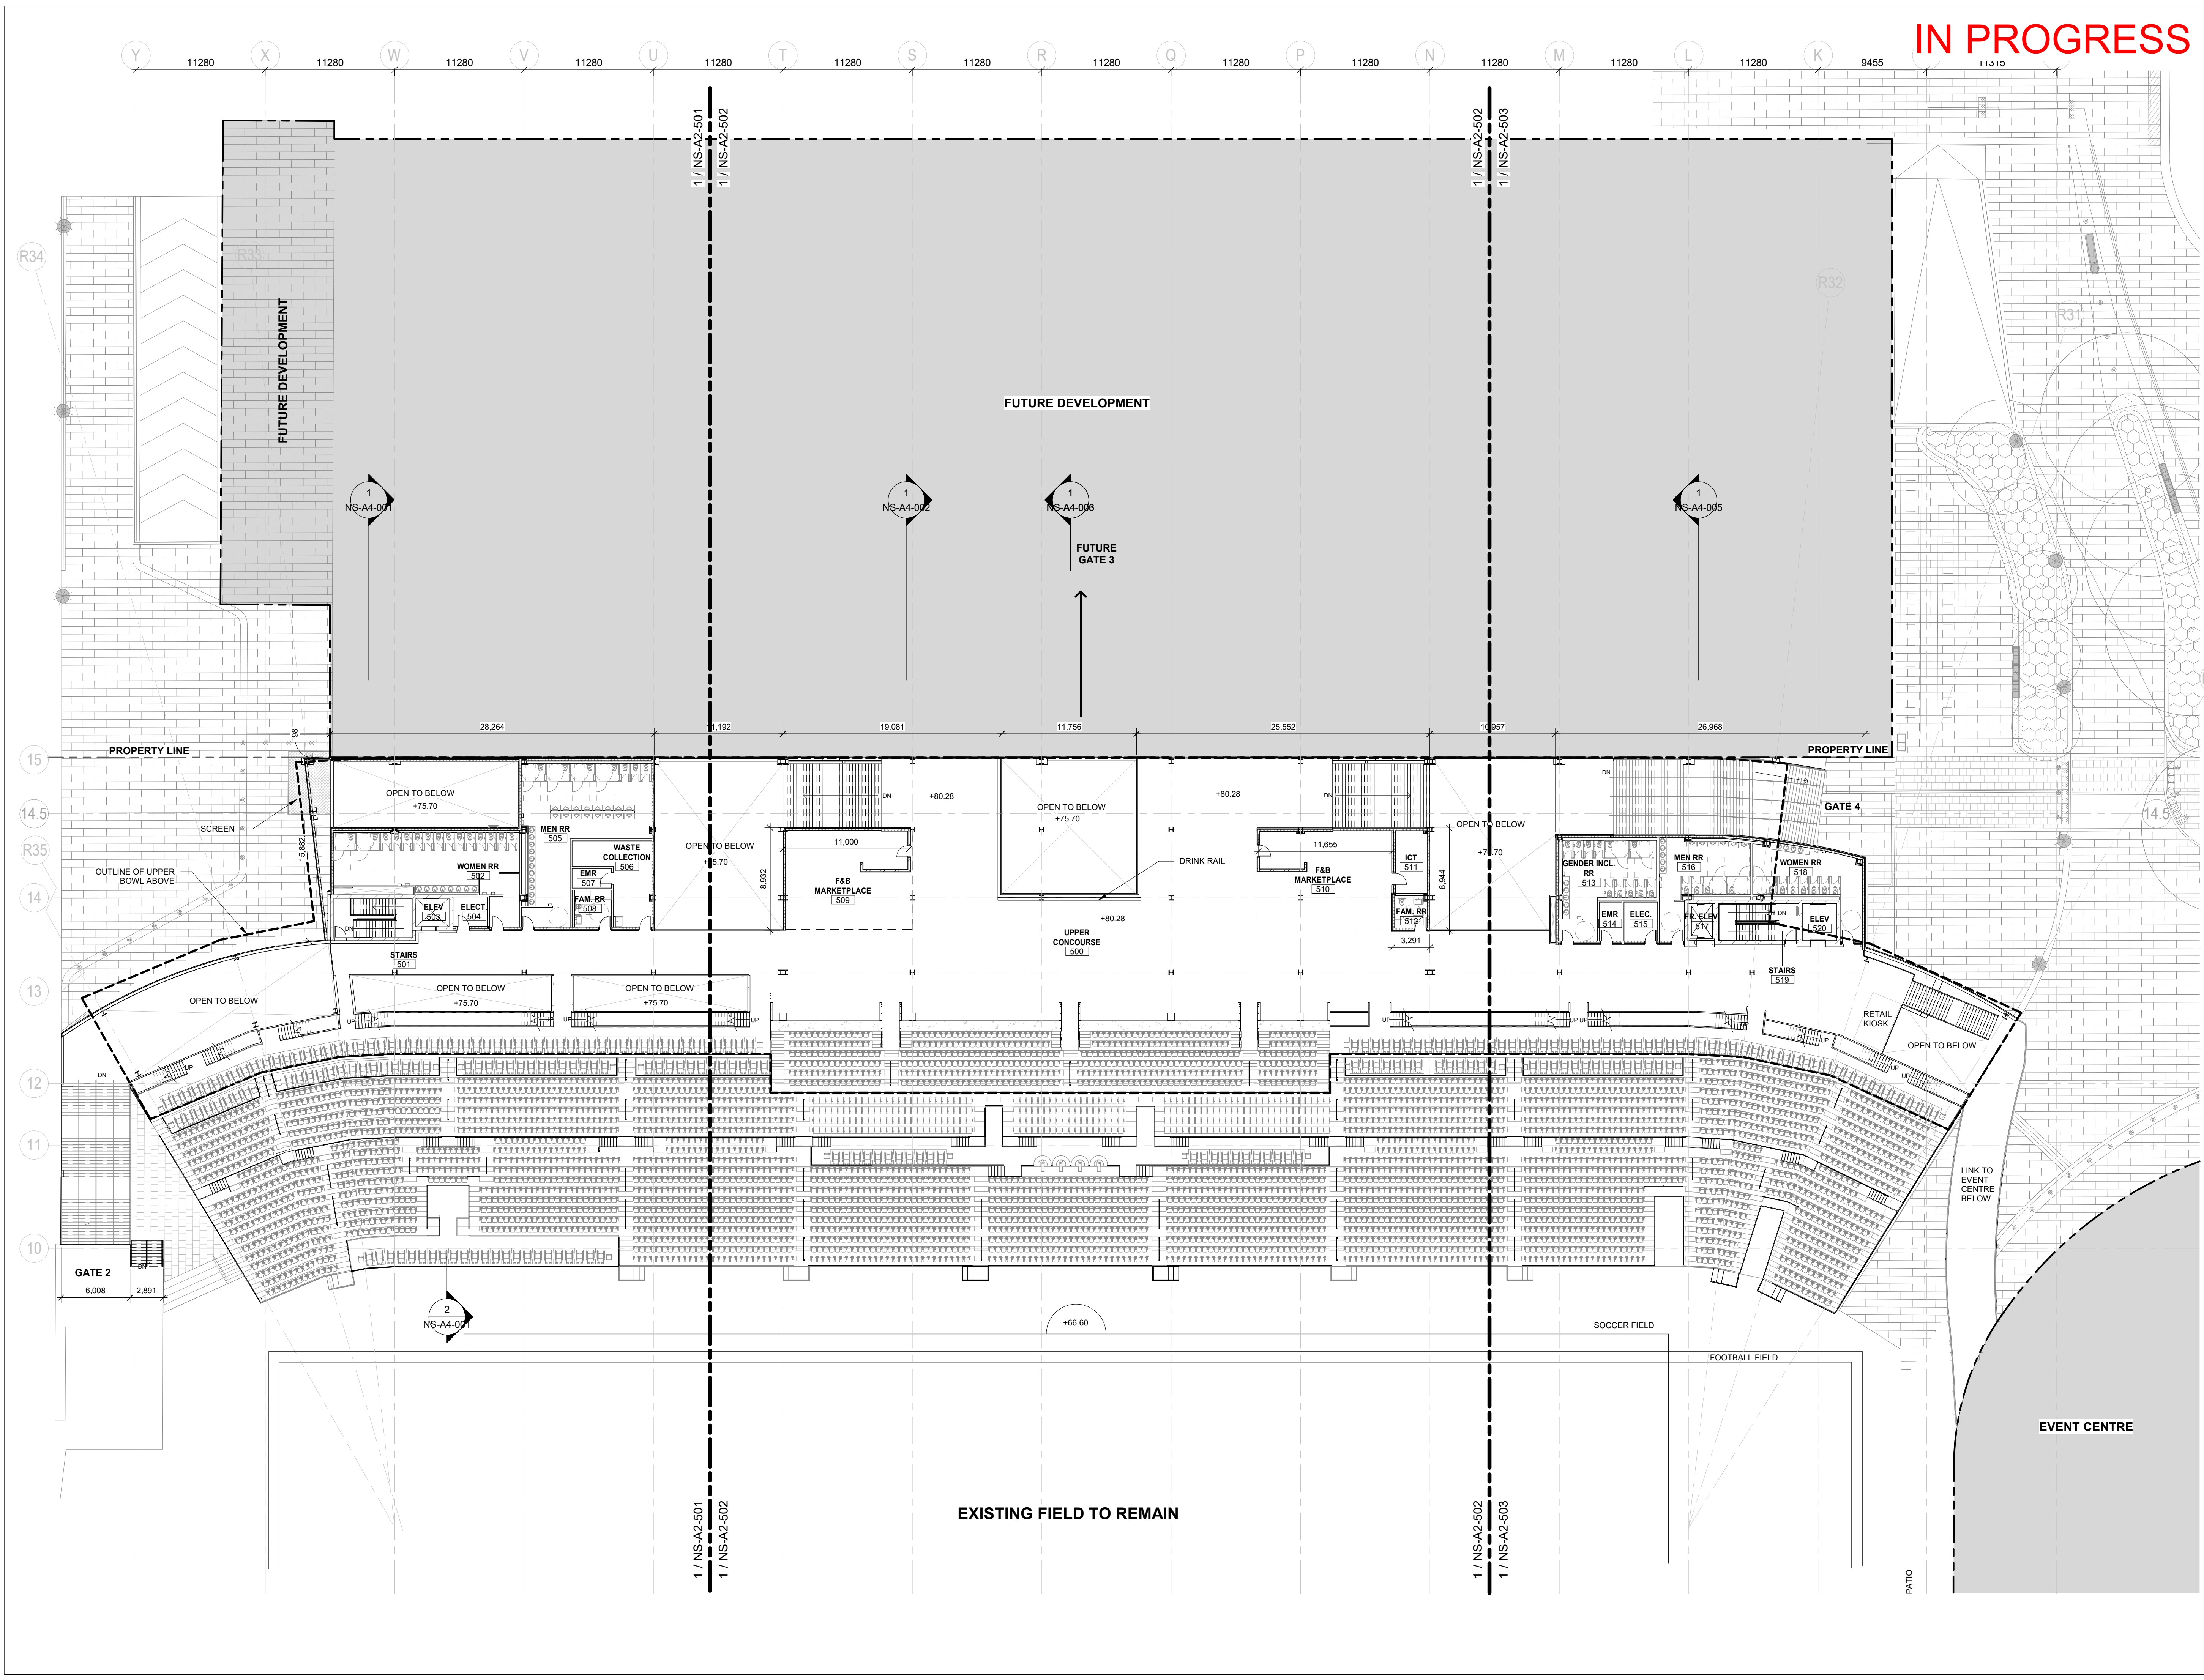

© Copyright of BBB Architects Toronto Inc. 2024  
Not to be reproduced or distributed without written  
authorization of the copyright owner.  
DATE PLOTTED: 2024-11-30 12:25:32 AM

IN PROGRESS



BRISBEN  
BROOK  
BEYNON  
ARCHITECTS  
14 DUNCAN ST 4TH FLOOR  
TORONTO, ON M5H 3G8  
(416) 591-8999

ENTUITIVE

275 SLATER STREET, SUITE 1001  
OTTAWA, ON K1P 5H9  
(613) 900-6219



200 KING ST. WEST, SUITE 310  
TORONTO, ON M5H 3T4  
(416) 499-8000

MULVEY & BANANI

90 SHEPPARD AVE EAST, SUITE 500  
TORONTO, ON M2N 3A  
(416) 751-2520




319 MCRAE AVENUE, SUITE 502  
OTTAWA, ONTARIO K1Z 0B9  
(613) 729-4536

NO.	DESCRIPTION	DATE
4	ISSUED FOR 90% DD - CLASS B ESTIMATE	2024/11/29
3	ISSUED FOR 70% DD	2024/11/01
2	ISSUED FOR 50% DD	2024/10/18
1	ISSUED FOR DD PROGRESS SET	2024/10/04

REVISIONS/ ISSUES


CONTRACTOR SHALL CHECK AND VERIFY ALL DIMENSIONS AND REPORT ANY OMISSIONS OR DISCREPANCIES TO THE ARCHITECT BEFORE PROCEEDING WITH THE WORK. DO NOT SCALE THE DRAWINGS

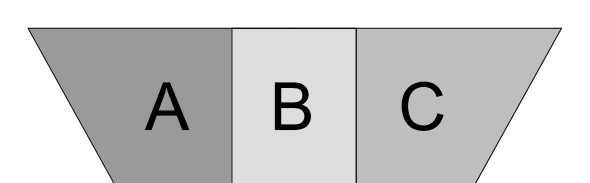

SEAL

THIS DOCUMENT IS RELEASED FOR THE PURPOSE OF PRELIMINARY SUBMITTAL

IT IS NOT TO BE USED FOR CONSTRUCTION PURPOSES

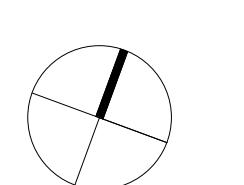


DRAWN MM  
DATE 24/10/04  
CHECKED TF

LANSDOWNE 2.0  
EVENT CENTRE,  
NORTH SIDE STANDS  
AND PUBLIC REALM  
ENHANCEMENTS

1015 Bank st, Ottawa, ON K1S 5J3

DWG. TITLE  
LEVEL 6 - ROOF LEVEL - FLOOR  
PLAN

SCALE 1 : 250  
PROJ. NO. 2008.3  
DWG. NO. NS-A2-600

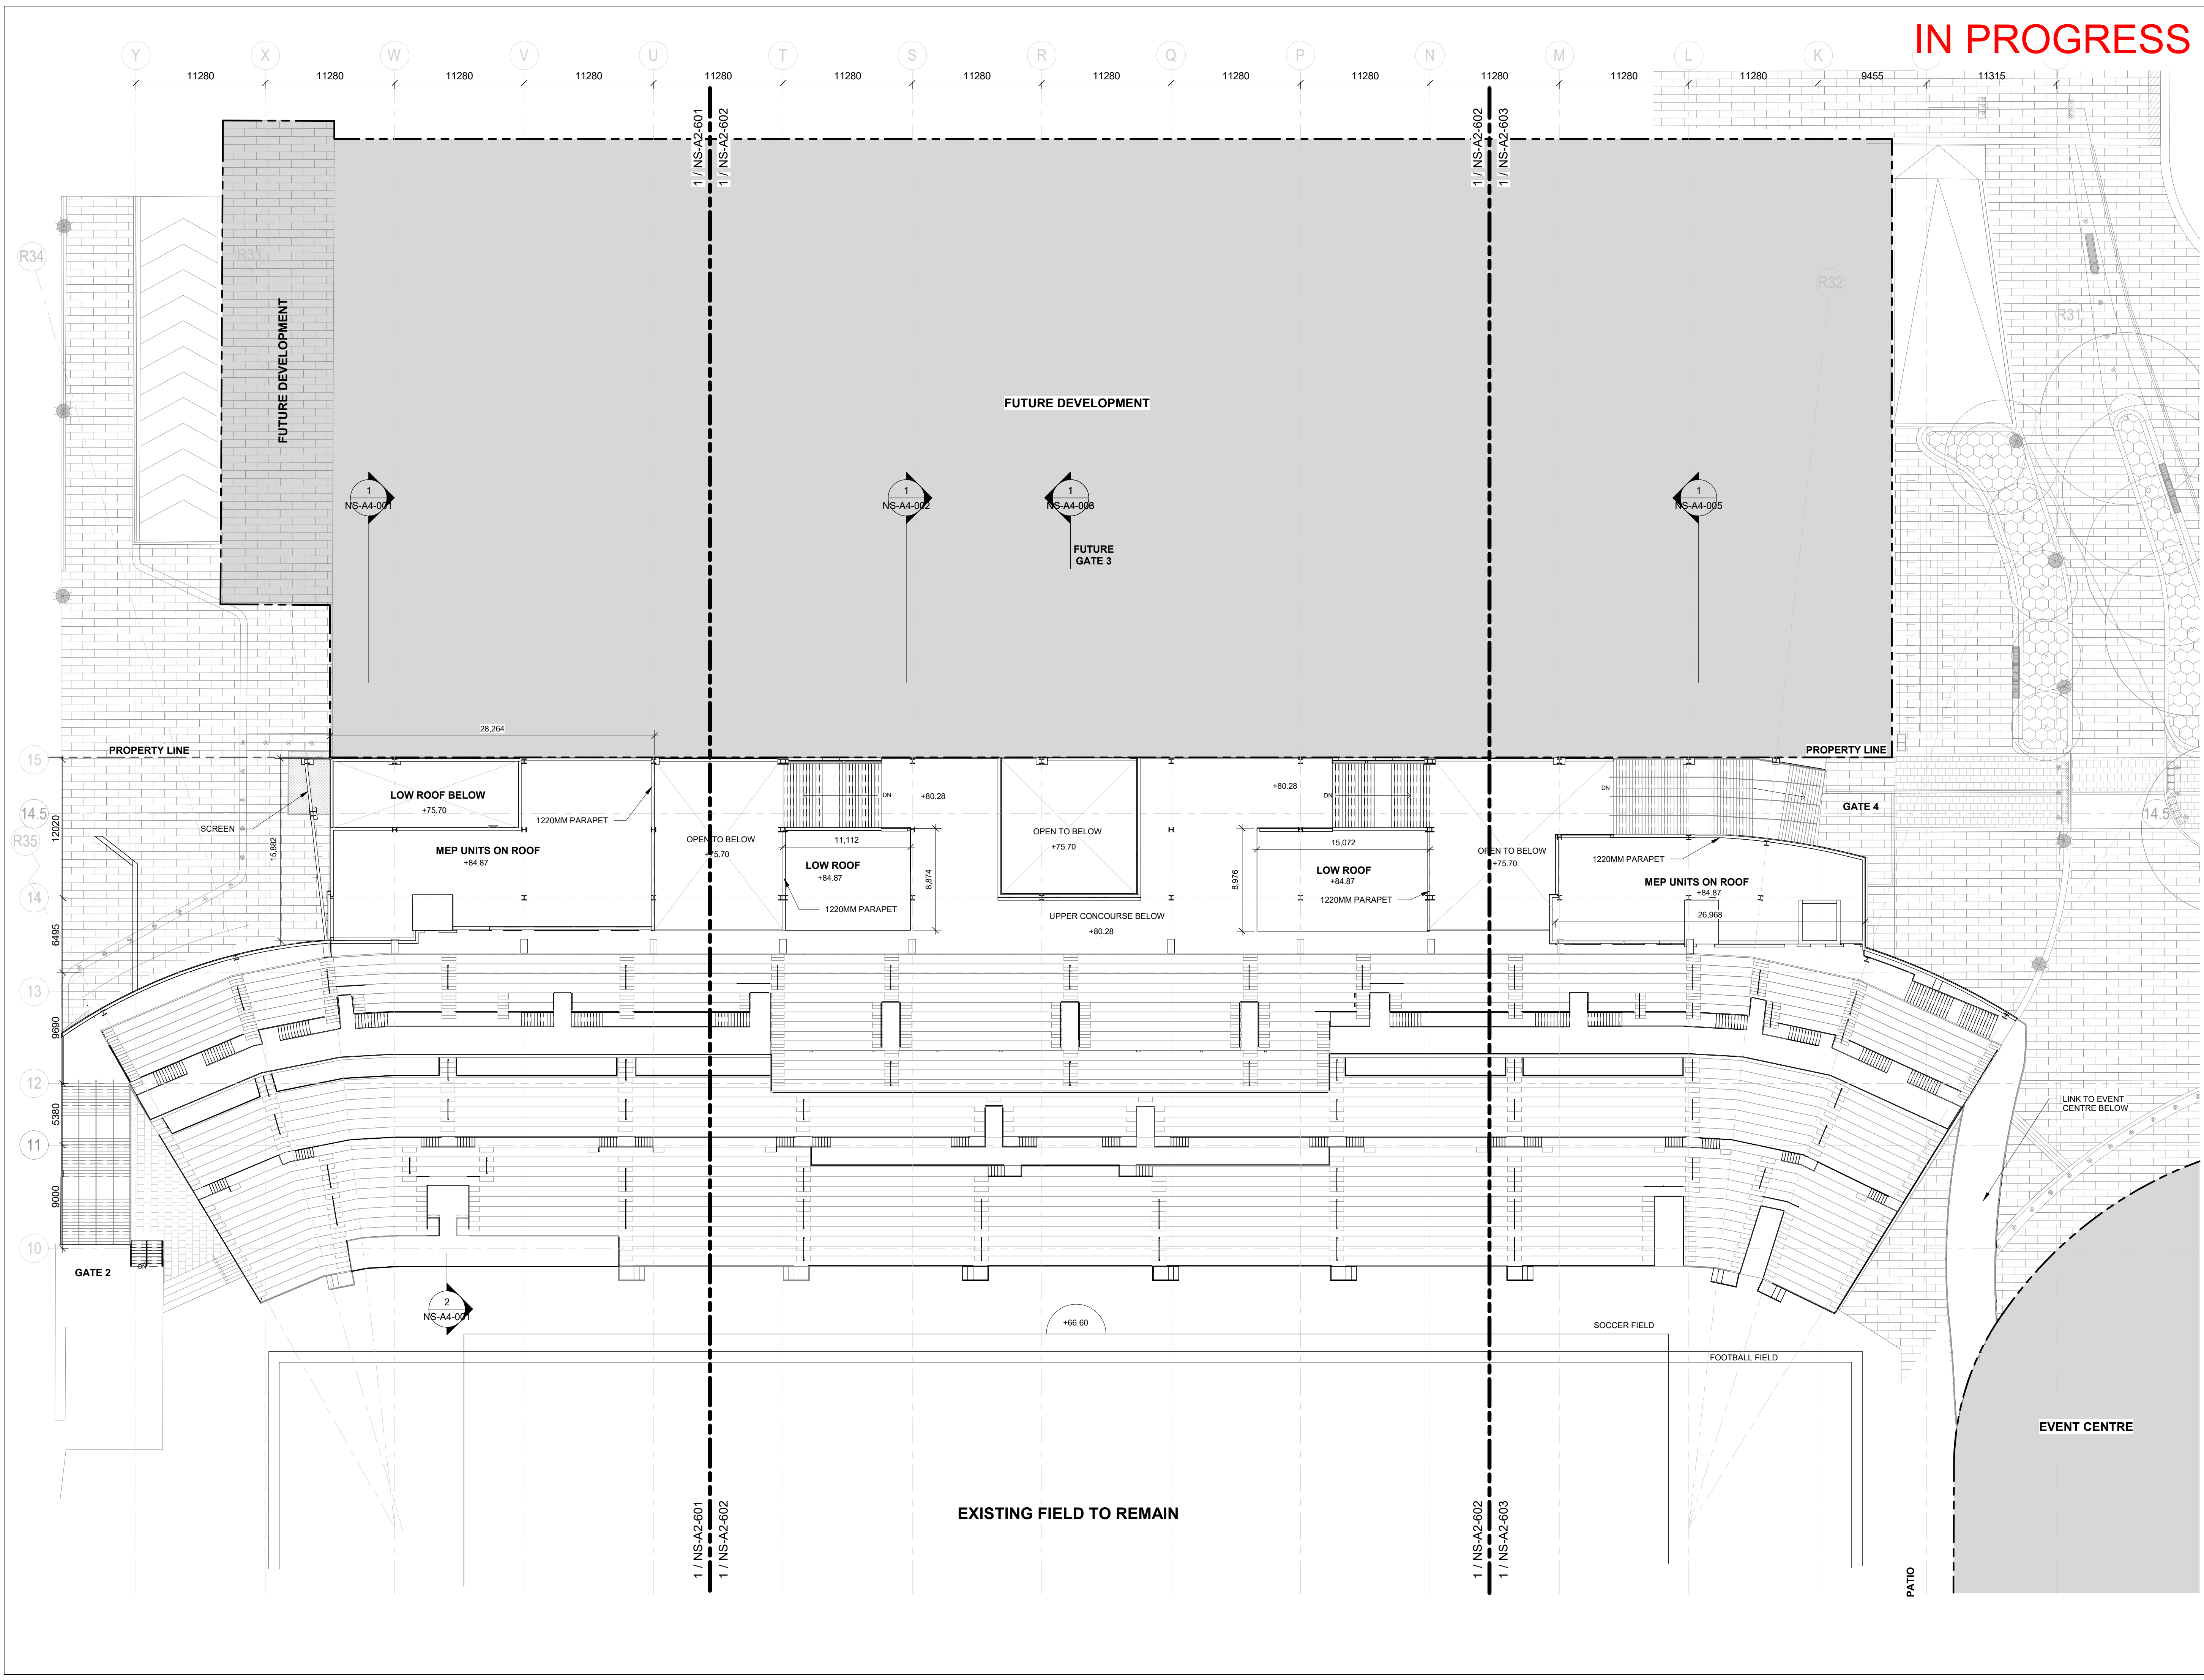

© Copyright of BBB Architects Toronto Inc. 2024  
Not to be reproduced or distributed without written  
authorization of the copyright owner.  
DATE PLOTTED: 2024-11-30 12:25:36 AM

IN PROGRESS



BRISBEN  
BROOK  
BEYON  
ARCHITECTS  
14 DUNCAN ST 4TH FLOOR  
TORONTO, ON M5H 3G8  
(416) 591-8999

ENTUITIVE  
275 SLATER STREET, SUITE 1001  
OTTAWA, ON K1P 5H9  
(613) 900-6219

TMP  
200 KING ST. WEST, SUITE 310  
TORONTO, ON M5H 3T4  
(416) 499-8000  
MECH, PLUMB, FIRE PROTECTION ENGINEER


MULVEY & BANANI  
90 SHEPPARD AVE EAST, SUITE 500  
TORONTO, ON M2N 3A  
(416) 751-2520  
ELEC, LIGHTING ENGINEER

C S W  
319 MCRAE AVENUE, SUITE 502  
OTTAWA, ONTARIO K1Z 0B9  
(613) 729-4536  
LANDSCAPE ARCHITECT

NO.	DESCRIPTION	DATE
4	ISSUED FOR 90% DD - CLASS B ESTIMATE	2024/11/29
3	ISSUED FOR 70% DD	2024/11/01
2	ISSUED FOR 50% DD	2024/10/18
1	ISSUED FOR DD PROGRESS SET	2024/10/04

REVISIONS/ ISSUES

CONTRACTOR SHALL CHECK AND VERIFY ALL DIMENSIONS AND REPORT ANY OMISSIONS OR DISCREPANCIES TO THE ARCHITECT BEFORE PROCEEDING WITH THE WORK. DO NOT SCALE THE DRAWINGS

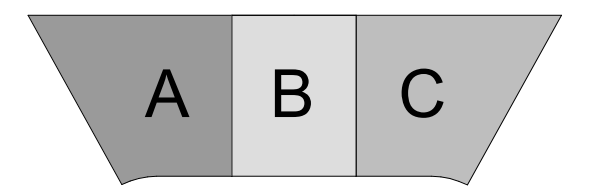

SEAL  
THIS DOCUMENT IS RELEASED FOR THE PURPOSE OF PRELIMINARY SUBMITTAL

IT IS NOT TO BE USED FOR CONSTRUCTION PURPOSES


DRAWN	MM
DATE	24/10/04
CHECKED	TF

LANDSDOWNE 2.0  
EVENT CENTRE,  
NORTH SIDE STANDS  
AND PUBLIC REALM  
ENHANCMENTS

1015 Bank st, Ottawa, ON K1S 5J3

DWG TITLE  
LEVEL 7 -T/O NORTH STANDS -  
FLOOR PLAN

SCALE	1 : 250	DWG. NO.	NS-A2-700
PROJ. NO.	2008.3		

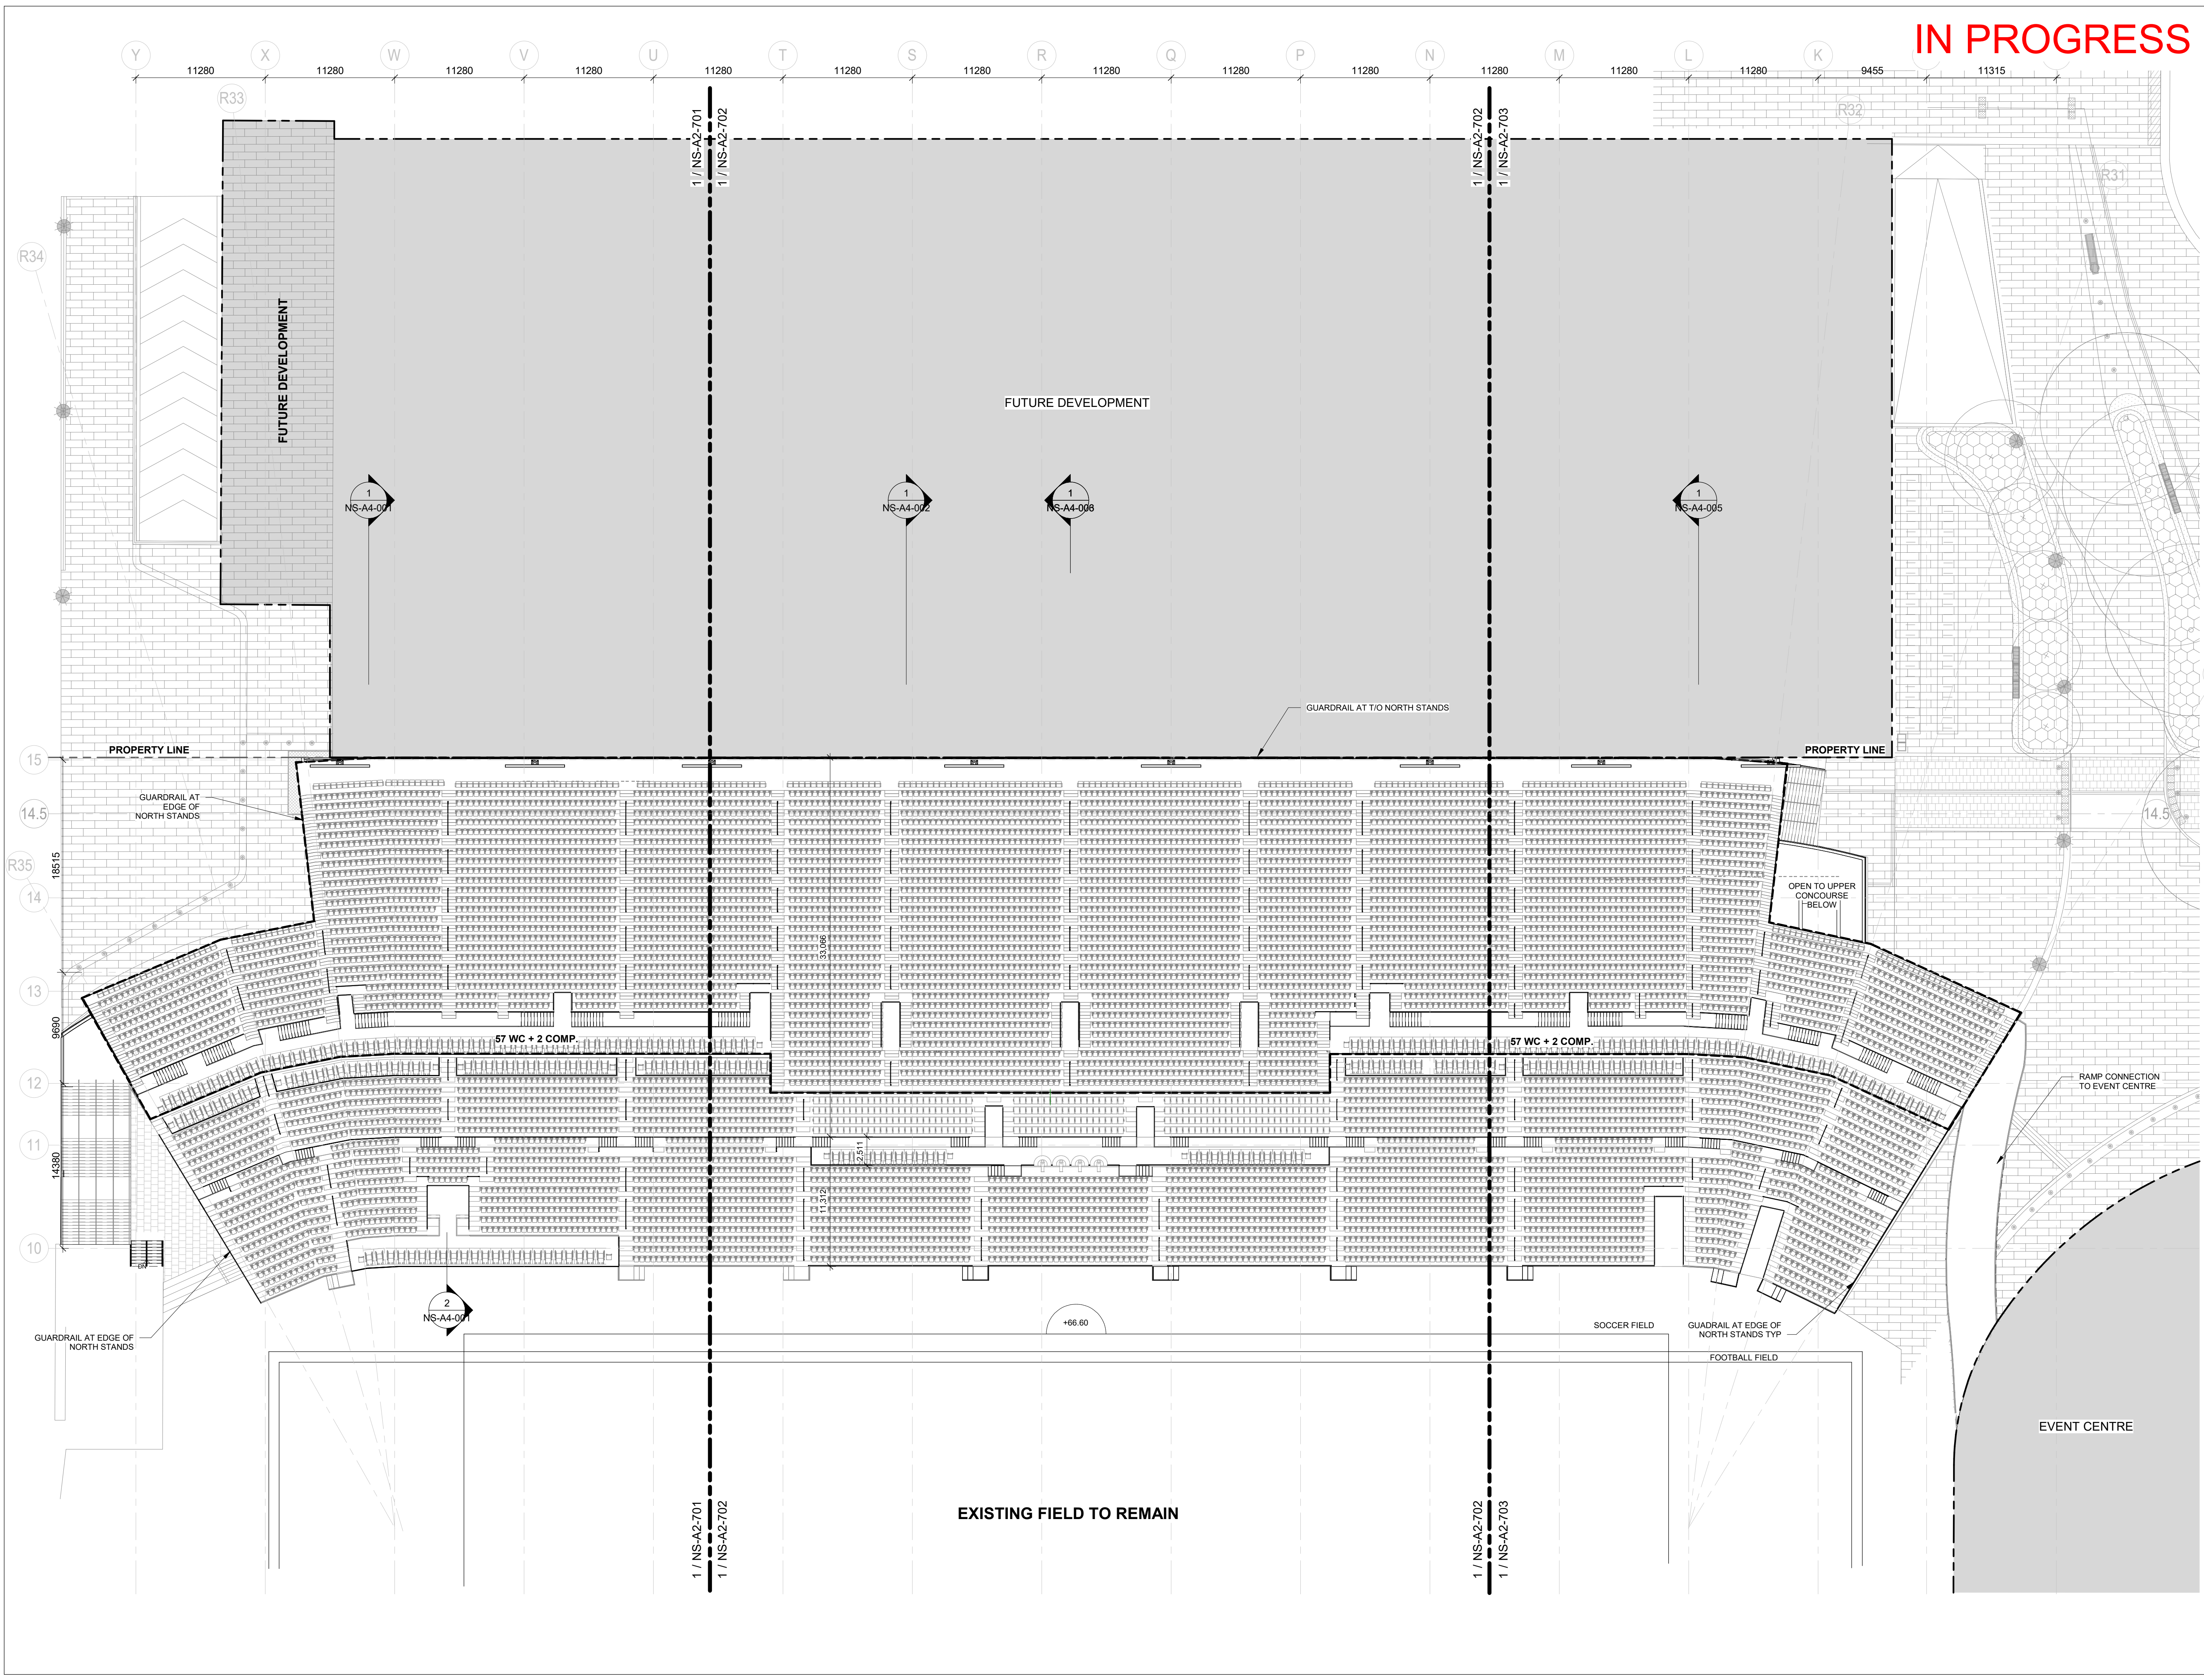

© Copyright of BBB Architects Toronto Inc. 2024  
Not to be reproduced or distributed without written  
authorization of the copyright owner.  
DATE PLOTTED: 2024-11-30 12:26:04 AM