

Copyright Reserved  
The Contractor shall verify and be responsible for all dimensions. DO NOT scale the drawing - any errors or omissions shall be reported to Stantec without delay.  
The Copyrights to all designs and drawings are the property of Stantec. Reproduction or use for any purpose other than that authorized by Stantec is forbidden.

**Legend**

- R100A**  
0.31 50  
SANITARY DRAINAGE AREA ID#  
POPULATION COUNT  
SANITARY DRAINAGE AREA no.
- G100A**  
0.11 INFL  
SANITARY DRAINAGE AREA ID#  
INFILTRATION FLOW RATE  
0.33 L/s/Hq APPLIED  
SANITARY DRAINAGE AREA no.
- C100A**  
0.11 COM  
SANITARY DRAINAGE AREA ID#  
COMMERCIAL FLOW RATE  
28 000 L/Hq/day APPLIED  
SANITARY DRAINAGE AREA no.
- SANITARY DRAINAGE AREA**  
PROPOSED SANITARY MH AND SEWER
- EXISTING SANITARY MH AND SEWER**

**Notes**

SANITARY STATS	
10 - BACHELOR UNITS @ 1.4 PPU = 14 PEOPLE	
15 - 1 BEDROOM UNITS @ 1.4 PPU = 21 PEOPLE	
33 - 1 BEDROOM + DEN UNITS @ 2.1 PPU = 69 PEOPLE	
32 - 2 BEDROOM UNITS @ 2.1 PPU = 67 PEOPLE	
2 - 3 BEDROOM UNITS @ 3.1 PPU = 6 PEOPLE	
<b>TOTAL POPULATION = 177</b>	

Revision	By	Appd.	YY.MM.DD
2	JP	D1/SGG	25.01.14
1	JP	D1	24.07.15

File Name:	JP	SGG/MW	JP	24.07.10
160401885-D81.dwg	Dwn.	Chkd.	Dgn.	YY.MM.DD


**Permit-Seal**

Client/Project  
**CAMPANALE HOMES**  
200 - 1187 Bank Street, Ottawa, ON  
**609 LONGFIELDS DRIVE**  
**BLOCK 10**  
Ottawa, ON

**Title**

**SANITARY DRAINAGE PLAN**

Project No. 160401885	Scale 1:150	Sheet 7 of 7	Revision 2
Drawing No. SA-1			DWG# 19161

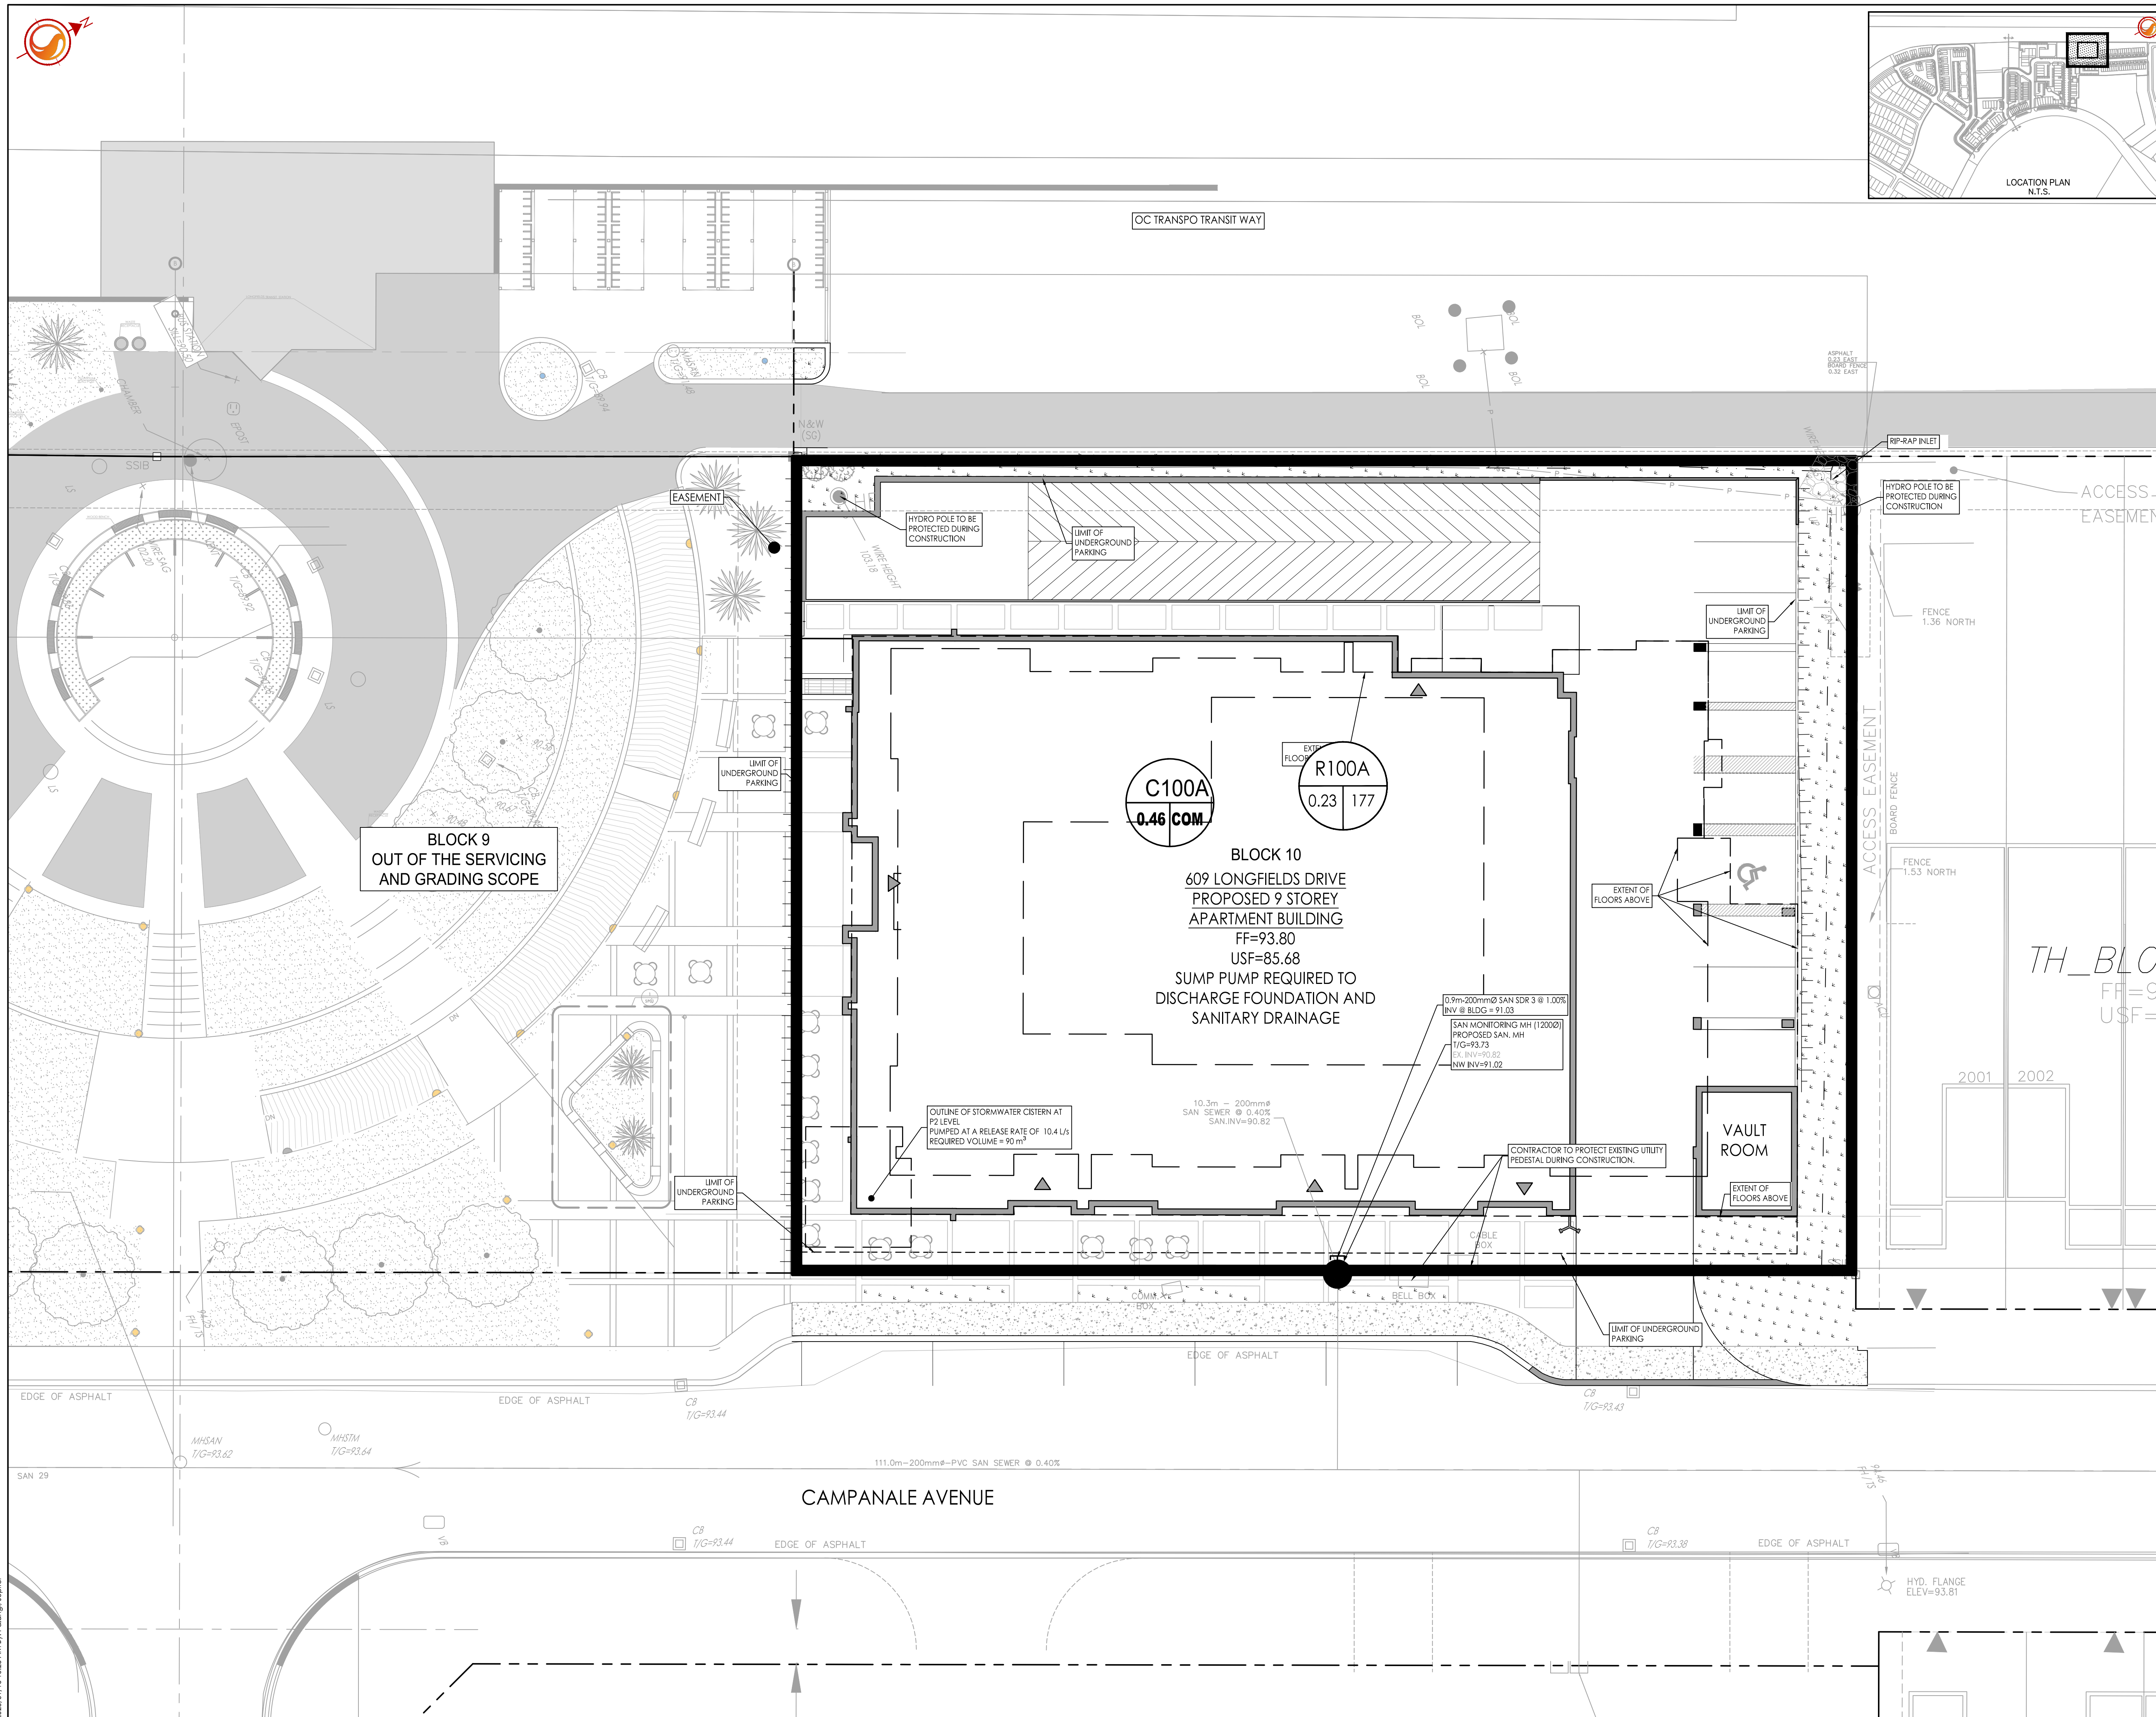

X:\Projects\160401885\Camp\_Homes\Drawings\160401885-D81.dwg  
2025/01/10 10:52 AM X:\Projects\160401885-D81.dwg