Orange

Construction Fence

1.2m Min

DETAIL

SILT FENCE

SCALE N.T.S.

#12 Gauge wire (Woven

at top of fence)

FILTER FABRIC ONLY REQUIRED AS DIRECTED FENCING IS A PART OF EROSION CONTROL PLANS.

PROPOSED PAVEMENT —

GRANULAR BASE:
- 150mm GRANULAR 'A'

450mm GRANULAR 'B'

OR TO MATCH EXISTING

40mm HL3 OVERLAY

**GRANULAR BASE** 

HL3 SURFACE COURSE 40mm

HL4 BASE COURSE 40/60mm

NOTES:

HL4 BASE COURSE 40/60mm

TO FENCE AND STAPLED (AS DIRECTED)


CS301


300mm MIN.


- EXISTING PAVEMENT


COLD PLANE / MILL EXISTING EDGE OF — PAVEMENT MIN. 300mm WIDE BY 40mm DEEP

> SAW CUT PAVEMENT AND SHOULDER — WIDE. PLACE HL4 UP TO EX. ASPHALT

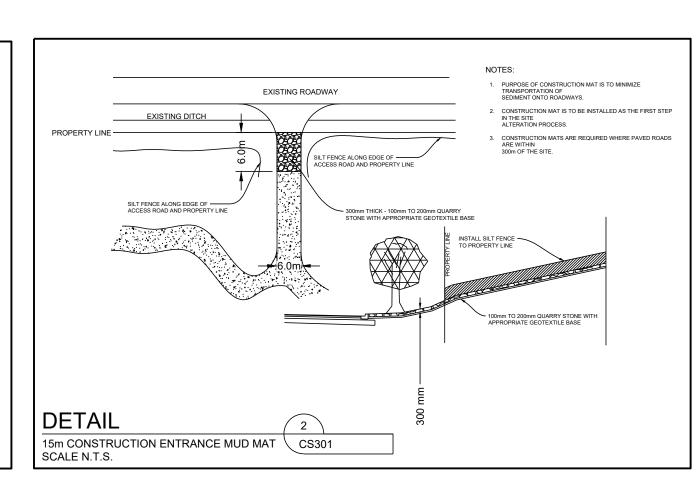

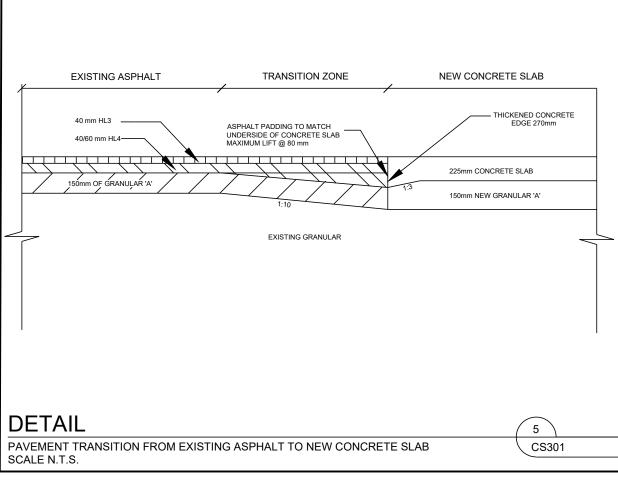


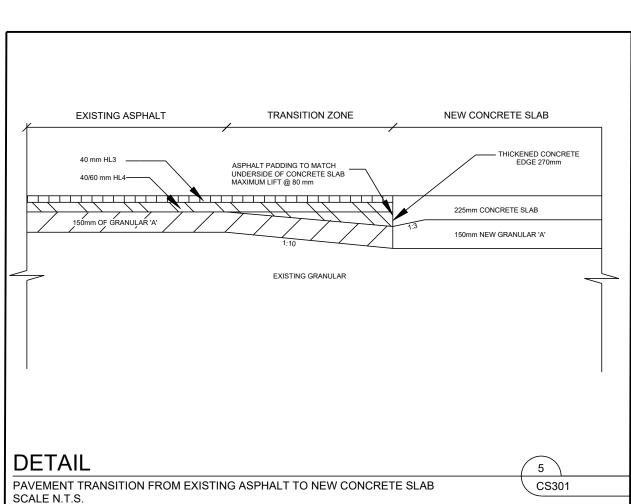

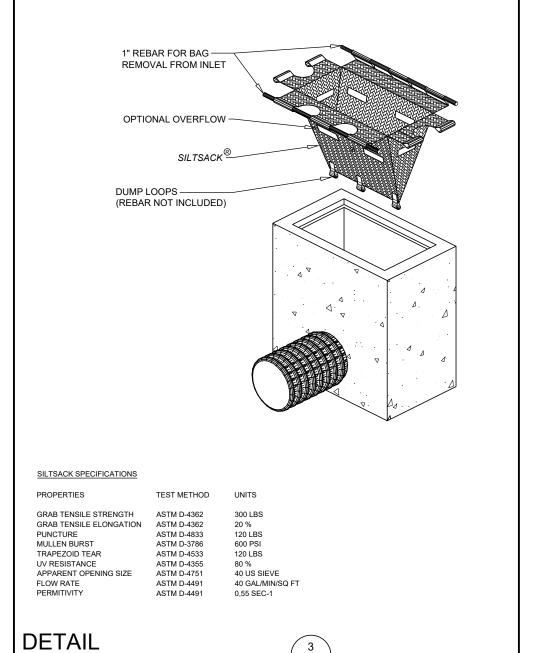

CS301

CATCHBASIN SILT SACK SCALE N.T.S.

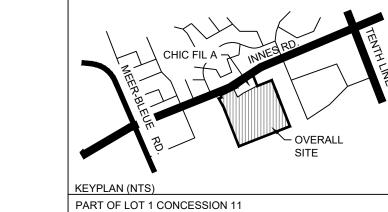

GEOGRAPHIC TOWNSHIP OF CUMBERLAND



Chick-fil-A **5200 Buffington Road** Atlanta, Georgia 30349-2998

exp Services Inc. t: +1.905.793.9800 | f: +1.905.793.0641 1595 Clark Boulevard Brampton, ON L6T 4V1 . Canada

www.exp.com

• BUILDINGS • EARTH & ENVIRONMENT • ENERGY • • INDUSTRIAL • INFRASTRUCTURE • SUSTAINABILITY

FSR#30042

XXXXXXXX

BUILDING TYPE / SIZE: RELEASE:

**REVISION SCHEDULE** 

NO. DATE DESCRIPTION A 2024-10-04 FOR SPA B 2024-01-15 FOR SPA

CONSULTANT PROJECT #
BRM0023002042-H0 PROJECT STATUS OCTOBER 2024 DRAWN BY

Information contained on this drawing and in all digital files produced for above named project may not be reproduced in any manner without express written or verbal consent from authorized project representatives.

**DETAILS** 

for

7