




1 SOUTH ELEVATION  
SCALE: 1:200

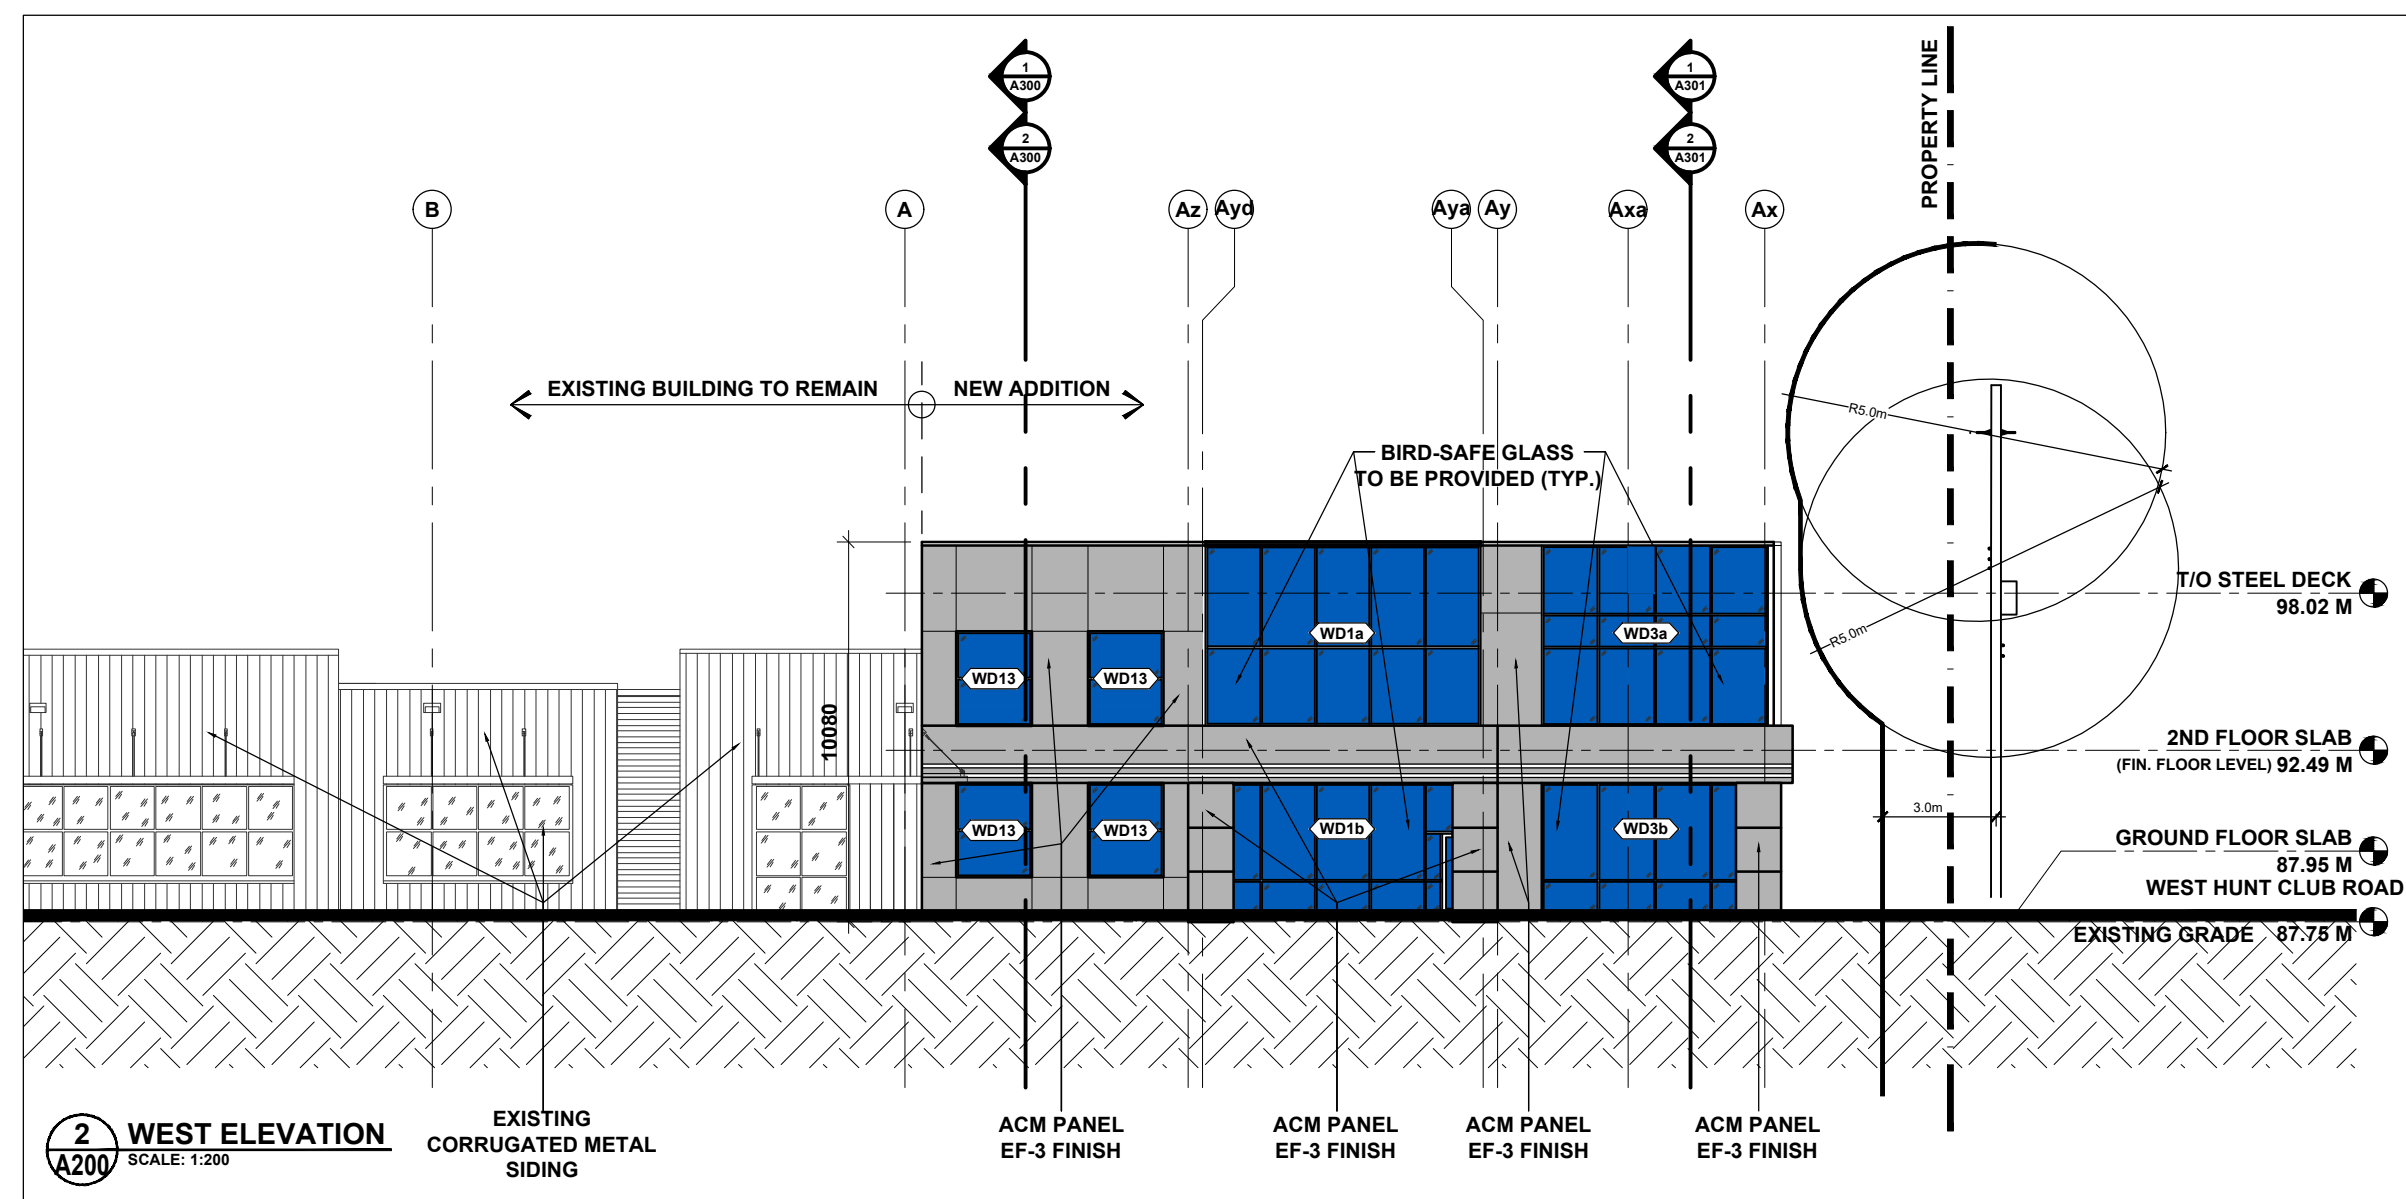

2 WEST ELEVATION  
SCALE: 1:200

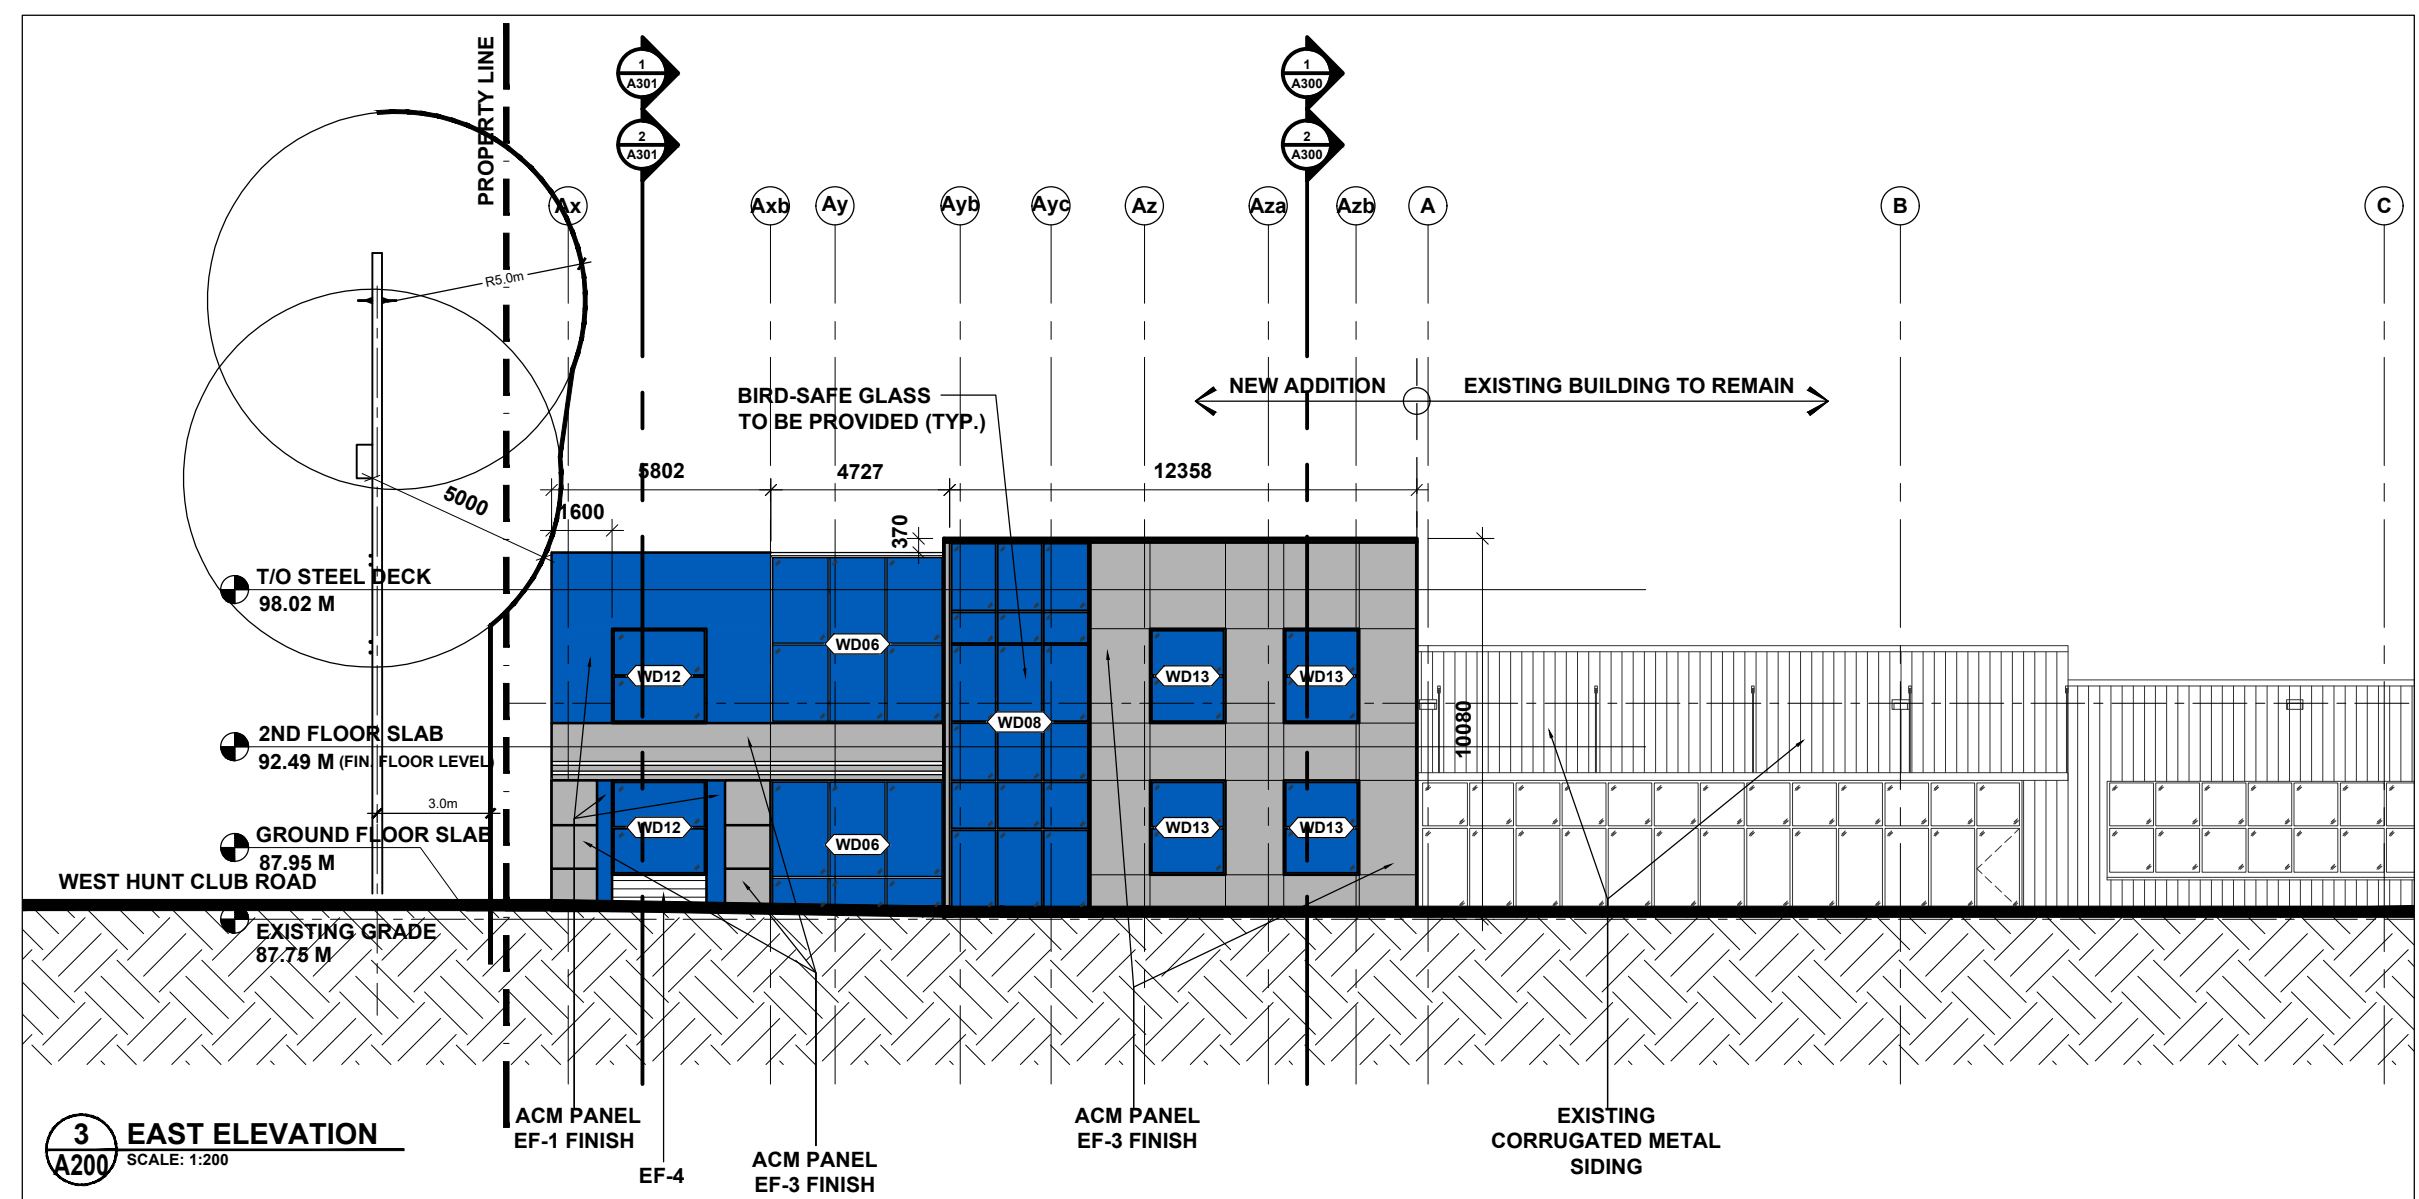

3 EAST ELEVATION  
SCALE: 1:200

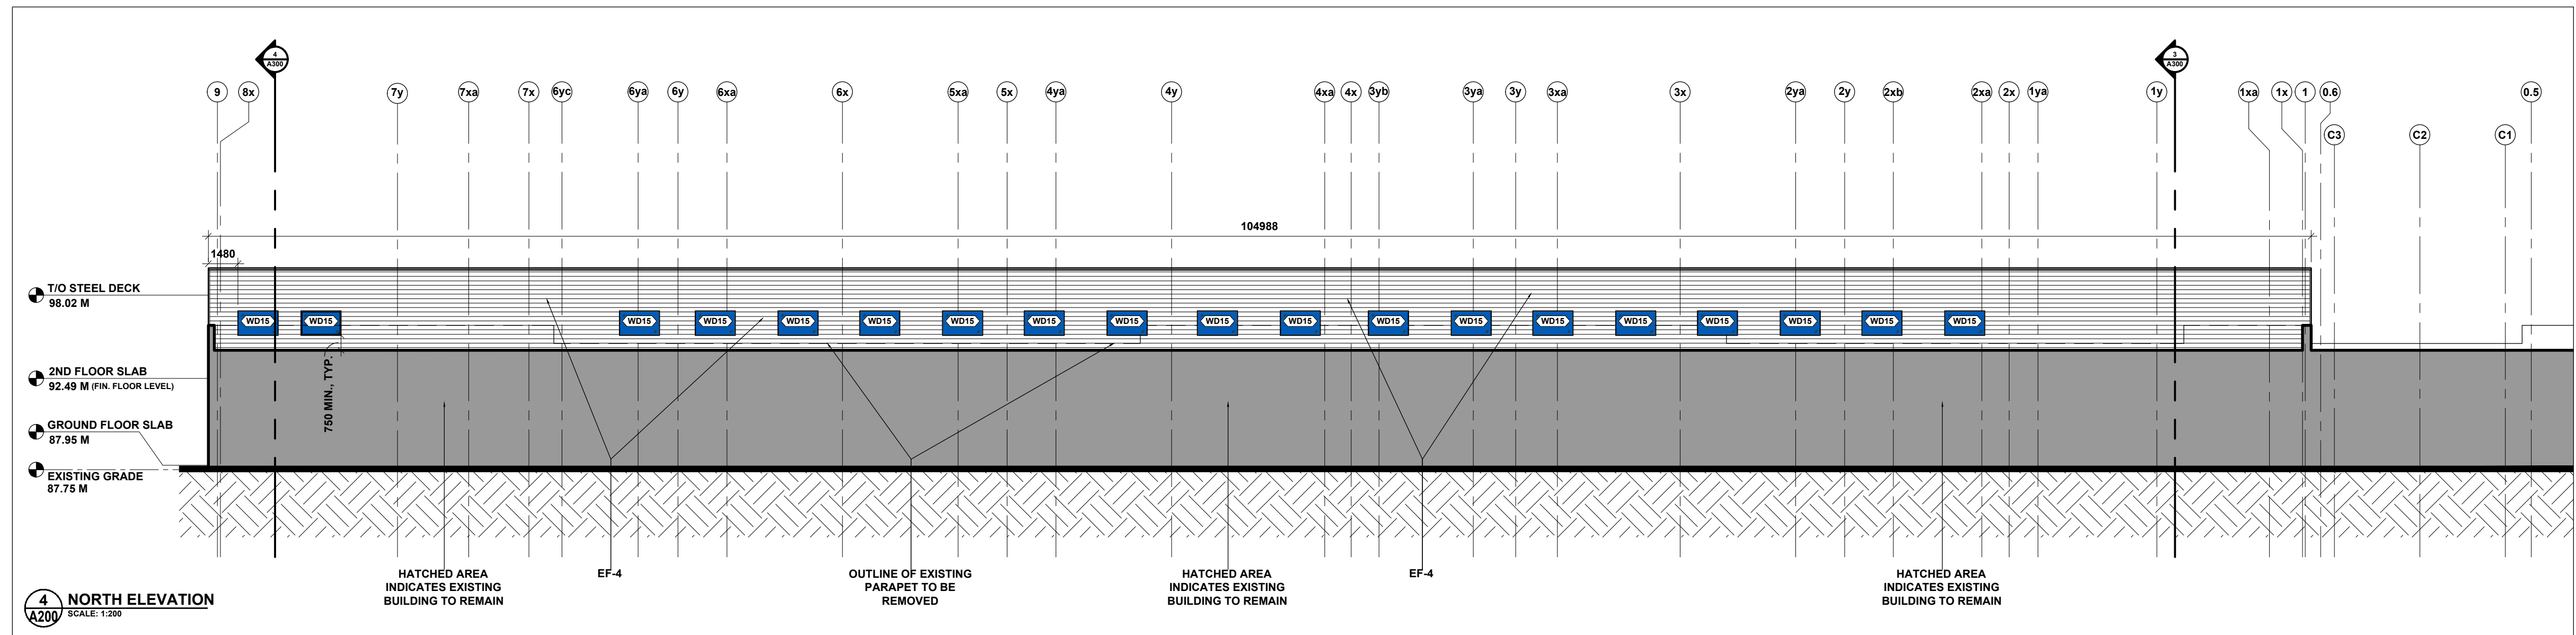

4 NORTH ELEVATION  
SCALE: 1:200

**EXTERIOR FINISHES:**  
 EF-1 COSTCO STANDARD PMS-286 BLUE ACM FINISH  
 EF-2 COSTCO STANDARD PMS-186 RED ACM FINISH  
 EF-3 ALUCOBOND BRILLIANT SILVER METALLIC  
 EF-4 CORRUGATED METAL SIDING - HORIZONTAL - GALVANIZED

**APPROVED**  
 By Kersten Nitsche at 8:35 am, Jan 29, 2025

*Kersten Nitsche*

**KERSTEN NITSCHKE, MCIP RPP**  
 MANAGER (A), DEVELOPMENT REVIEW WEST  
 PLANNING, DEVELOPMENT AND BUILDING SERVICES  
 DEPARTMENT, CITY OF OTTAWA

GENERAL CONDITIONS OF THE CONTRACT FOR CONSTRUCTION ARE PART OF THE CONTRACT DOCUMENTS AND DESCRIBE THE SCOPE AND INTENT OF THE DRAWINGS. THE CONTRACTOR SHALL VERIFY IN FIELD FOR LOCATION AND ELEVATION OF PIPES AND CHECK WITH THE UTILITY COMPANIES BEFORE DIGGING OR PERFORMING WORK.

CONTRACTOR IS ADVISED TO COLLECT INFORMATION ON SOIL CONDITIONS BEFORE START OF CONSTRUCTION.

THE ENGINEER WAIVES ANY AND ALL RESPONSIBILITY AND LIABILITY FOR PROBLEMS WHICH ARISE FROM FAILURE TO FOLLOW THESE PLANS, SPECIFICATIONS AND THE DESIGN INTENT THEY CONVEY, OR FOR PROBLEMS WHICH ARISE FROM OTHERS' FAILURE TO OBTAIN AND/OR FOLLOW THE ENGINEER'S GUIDANCE WITH RESPECT TO ANY ERRORS, OMISSIONS, INCONSISTENCIES AMBIGUITIES OR CONFLICTS WHICH ARE ALLEGED.

CONTRACTOR TO VERIFY ALL DIMENSIONS AND NOTIFY THE ENGINEER OF ANY DISCREPANCIES BEFORE WORK COMMENCES. DO NOT SCALE DRAWINGS.

GENERAL NOTES:  
 EXISTING SERVICES AND UTILITIES SHOWN ON THESE DRAWINGS ARE TAKEN FROM THE BEST AVAILABLE RECORDS, BUT MAY NOT BE COMPLETE OR TO DATE. CONTRACTOR SHALL VERIFY IN FIELD FOR LOCATION AND ELEVATION OF PIPES AND CHECK WITH THE UTILITY COMPANIES BEFORE DIGGING OR PERFORMING WORK.

CONTRACTOR IS ADVISED TO COLLECT INFORMATION ON SOIL CONDITIONS BEFORE START OF CONSTRUCTION.

THE ENGINEER WAIVES ANY AND ALL RESPONSIBILITY AND LIABILITY FOR PROBLEMS WHICH ARISE FROM FAILURE TO FOLLOW THESE PLANS, SPECIFICATIONS AND THE DESIGN INTENT THEY CONVEY, OR FOR PROBLEMS WHICH ARISE FROM OTHERS' FAILURE TO OBTAIN AND/OR FOLLOW THE ENGINEER'S GUIDANCE WITH RESPECT TO ANY ERRORS, OMISSIONS, INCONSISTENCIES AMBIGUITIES OR CONFLICTS WHICH ARE ALLEGED.

CONTRACTOR TO VERIFY ALL DIMENSIONS AND NOTIFY THE ENGINEER OF ANY DISCREPANCIES BEFORE WORK COMMENCES. DO NOT SCALE DRAWINGS.

No.	REVISIONS	DATE
07	ISSUED FOR COORDINATION	2024-11-19
06	I.F. ADDENDUM #4 - POST-TENDER	2024-09-20
05	ISSUED FOR DESIGN REVIEW	2024-08-30
04	ISSUED FOR ADDENDUM #3 - TENDER	2024-08-19
03	ISSUED FOR PERMIT	2024-07-12
02	ISSUED FOR COORDINATION	2023-07-07
01	ISSUED FOR COORDINATION	2023-03-10



NOT AUTHENTIC UNLESS SIGNED AND DATED

**brian k. clark**  
 ARCHITECT

141 Catherine Street, Suite 102  
 Ottawa, Ontario K2P 1C3  
 TEL: (613) 238-7412 FAX: 238-1799  
 Email: bkclarkarchitect@gmail.com

**D2 concepts**  
 2250 THURSTON DR., UNIT 203  
 OTTAWA, ONTARIO, K1G 6E1

DESIGNED BY: B.C. DRAWN BY: R.F. APPROVED BY: P.R.

PROJECT: COSTCO HEADQUARTERS EXPANSION  
 415 WEST HUNT CLUB ROAD  
 OTTAWA, ONTARIO

DRAWING TITLE: BUILDING ELEVATIONS

PROJECT NO: 0350-018  
 DATE: AUG. 19 2024  
 SCALE: A200