



1 NORTH ELEVATION
A201 SCALE 1:100



2 SOUTH ELEVATION
A201 SCALE 1:100

DRAWING NOTES

NOTES

It is the responsibility of the appropriate contractor to check and verify all dimensions on site and report all errors and or omissions to the Architect.
All contractors must comply with all pertinent codes and by-laws.
Do not scale drawings.
This drawing may not be used for construction until signed by the Architect.
Copyright reserved.

LEGEND

NO	DATE	REVISION
3	01/31/2025	REVISIONS FOR SPA
2	01/06/2025	ISSUED FOR PERMIT REVISION
1	07/31/2024	ISSUED FOR PERMIT

CLIENT	STAMP
V.I.P. CONSTRUCTION AND ENGINEERING	



brian k. clark
ARCHITECT
141 Catherine Street, Unit 102
Ottawa, Ontario K2P 1C3
TEL: (613) 238-7412 • FAX: 238-1799
Email bkclarkarchitect@gmail.com

PROJECT
2928 BANK STREET
APARTMENT BUILDING


OTTAWA ONTARIO
DRAWING

ELEVATIONS


PROJECT NO.	DRAWN BY:	SCALE:
2210	DC	1:100
NORTH ARROW:		DATE:
		JUL. 2024
		DRAWING NO.

A201

D07-12-24-0058

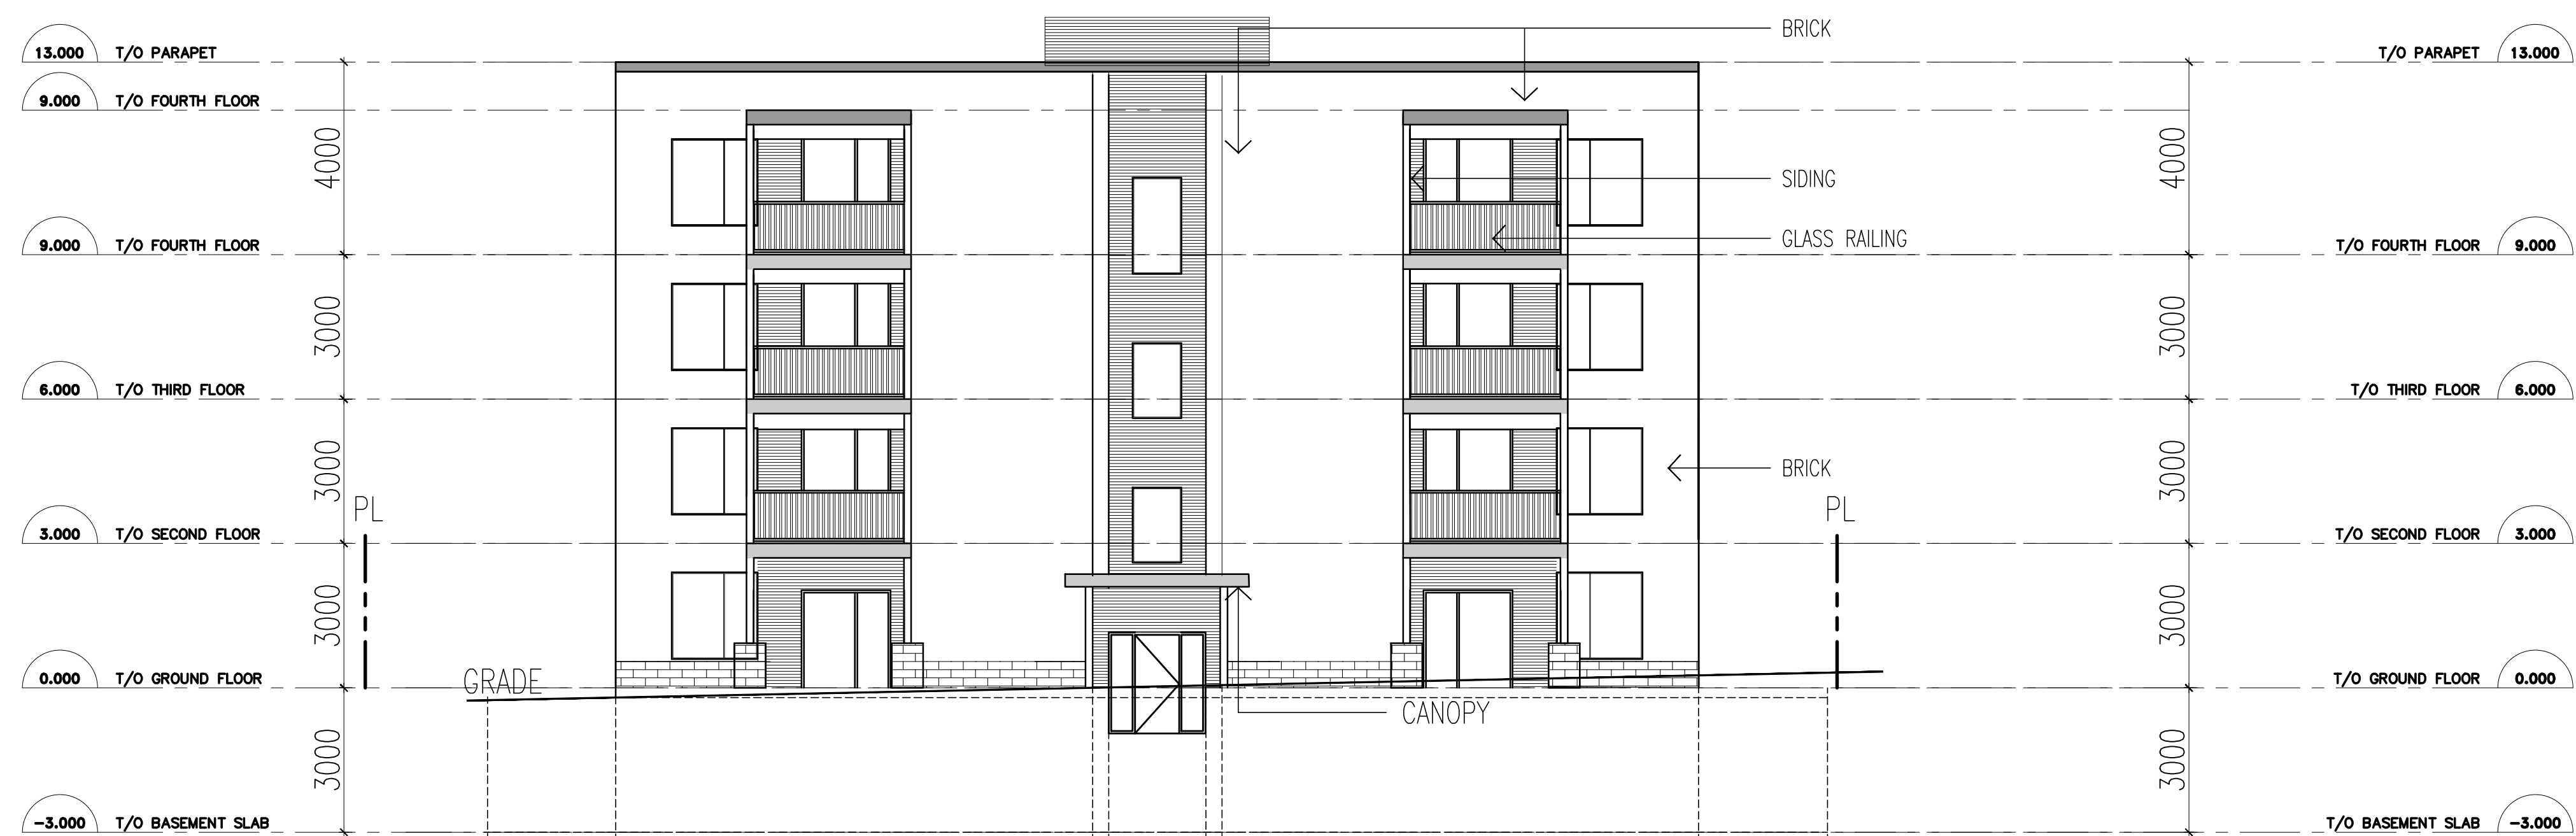

1 EAST ELEVATION
A202 SCALE 1:100

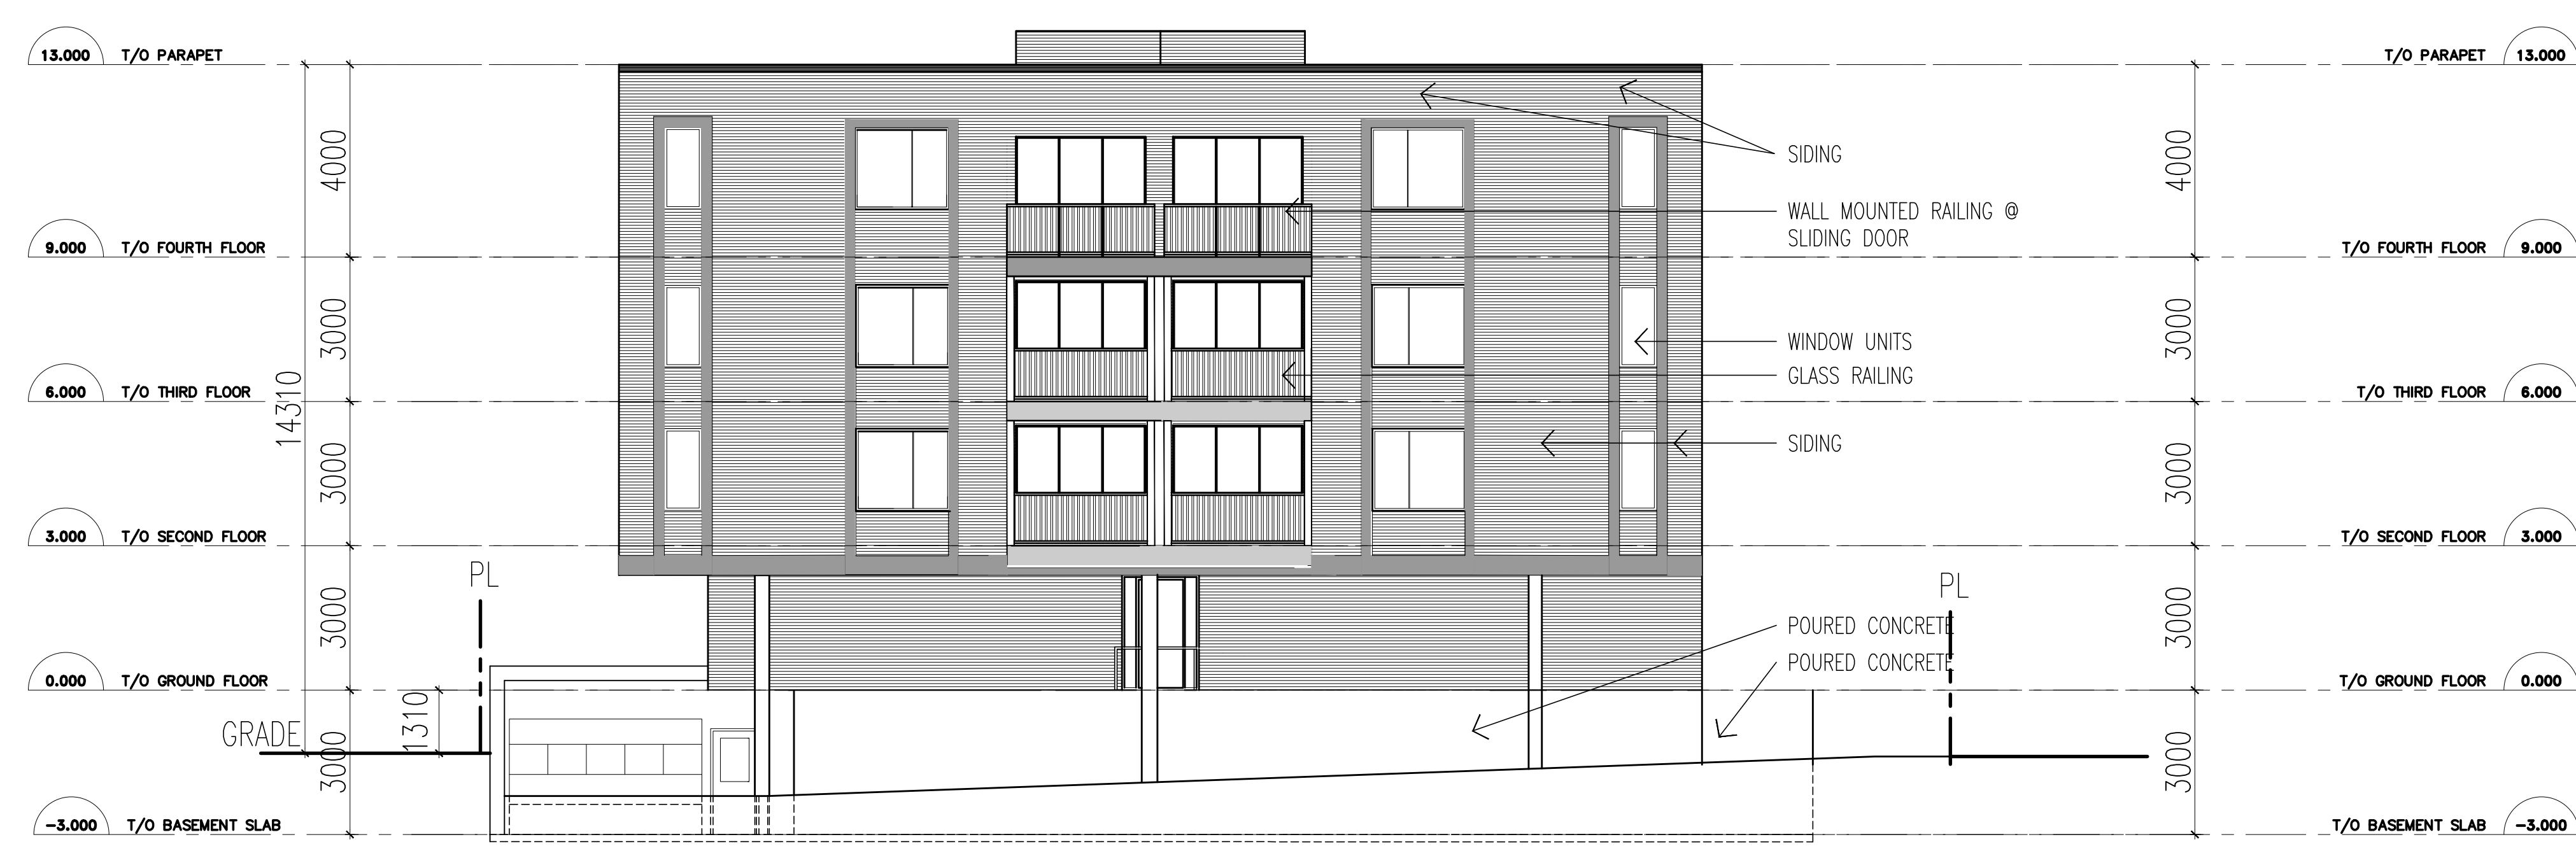

2 WEST ELEVATION
A202 SCALE 1:100

DRAWING NOTES

NOTES
It is the responsibility of the appropriate contractor to check and verify all dimensions on site and report all errors and or omissions to the Architect.
All contractors must comply with all pertinent codes and by-laws.
Do not scale drawings.
This drawing may not be used for construction until signed by the Architect.
Copyright reserved.

LEGEND

NO	DATE	REVISION
3	01/31/2025	REVISIONS FOR SPA
2	01/06/2025	ISSUED FOR PERMIT REVISION
1	07/31/2024	ISSUED FOR PERMIT

CLIENT	STAMP
V.I.P. CONSTRUCTION AND ENGINEERING	



brian k. clark
ARCHITECT
141 Catherine Street, Unit 102
Ottawa, Ontario K2P 1C3
TEL: (613) 238-7412 - FAX: 238-1799
Email bkclarkarchitect@gmail.com

PROJECT
2928 BANK STREET
APARTMENT BUILDING

OTTAWA ONTARIO
DRAWING
ELEVATIONS

PROJECT NO. 2210	DRAWN BY: DC	SCALE: 1:100
NORTH ARROW:	DATE: MAR, 2024	DRAWING NO. A202

D07-12-24-0058