


1 8TH FLOOR PLAN - PHASE SCALE = 1:100

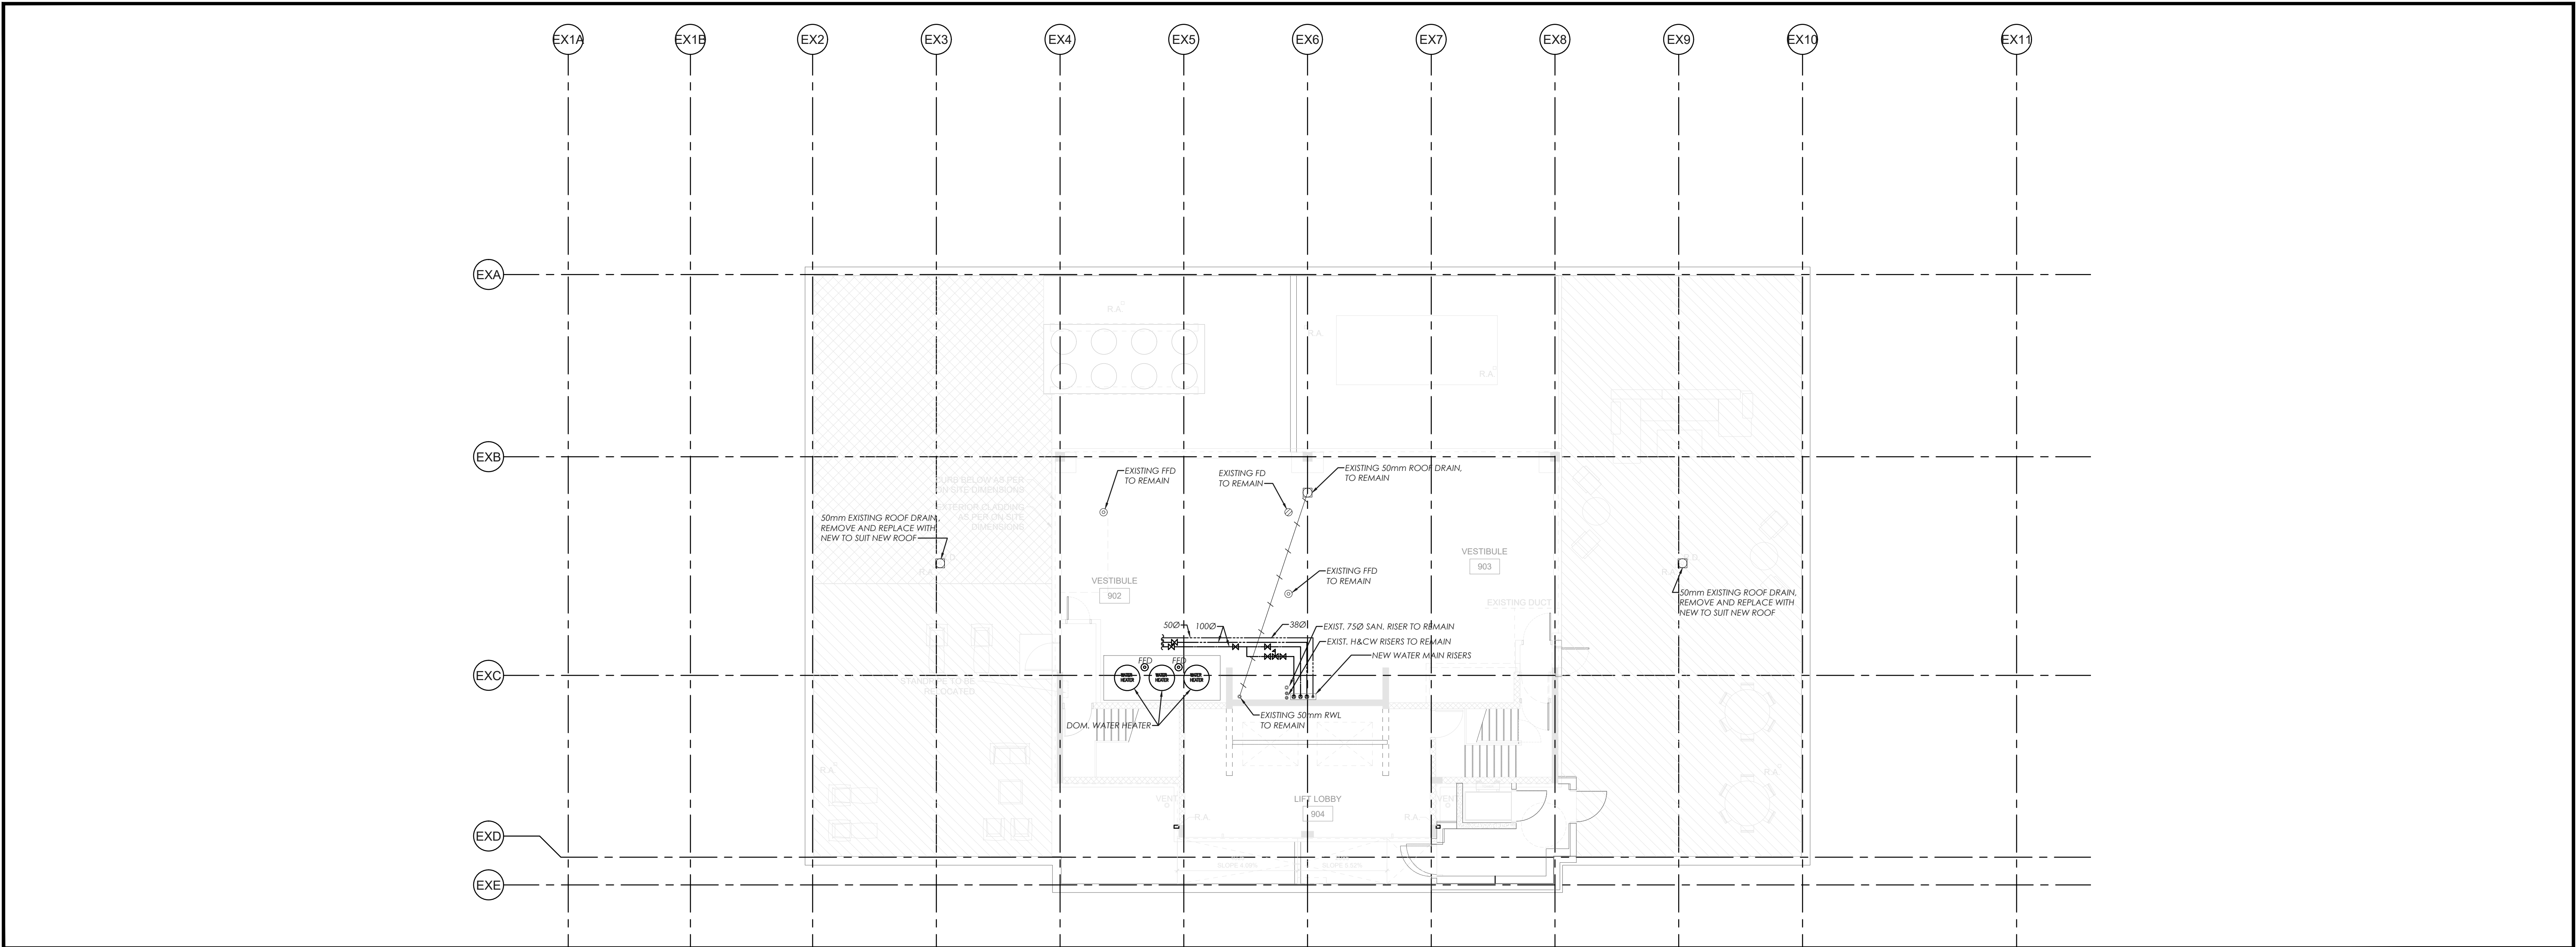

2 ROOF & MPH PLAN - PHASE 1 SCALE = 1:100

IT IS THE RESPONSIBILITY OF THE APPROPRIATE CONTRACTOR TO CHECK AND VERIFY ALL DIMENSIONS ON SITE AND TO REPORT ALL ERRORS AND/OR OMISSIONS TO THE ARCHITECT.
ALL CONTRACTORS MUST COMPLY WITH ALL PERTINENT CODES AND BY-LAWS.
THIS DRAWING MAY NOT BE USED FOR CONSTRUCTION UNTIL SIGNED BY THE ARCHITECT.
DO NOT SCALE DRAWINGS.
COPYRIGHT RESERVED.

1	ISSUED FOR REVIEW	Aug 27, 24
No.	DESCRIPTION	DATE

REVISIONS:

ARCHITECT SEAL: NORTH ARROW:



SEAL DATE: STAMP DATE

CLIENT:

ARCHITECT:

PROJECT TITLE:

265 CARLING AVENUE

SHEET TITLE:

8TH, ROOF AND MPH FLOOR PLANS PLUMBING

DRAWN: CHECKED:

SCALE: 1:100 SHEET No.

PROJECT No.

M104