

IN PROGRESS




BRISBEN
BROOK
BEYON
ARCHITECTS
14 DUNCAN ST 4TH FLOOR
TORONTO, ON M5H 3G8
(416) 591-8999

ENTUITIVE
275 SLATER STREET, SUITE 1001
OTTAWA, ON K1P 5H9
(613) 900-6219

TAMP
200 KING ST. WEST, SUITE 310
TORONTO, ON M5H 3T4
(416) 499-8000
MECH. PLUMB. FIRE PROTECTION ENGINEER

MULVEY & BANANI
90 SHEPPARD AVE. EAST, SUITE 500
TORONTO, ON M2N 3A
(416) 751-2520
ELEC. LIGHTING ENGINEER


C S W
319 MCRAE AVENUE, SUITE 502
OTTAWA, ONTARIO K1Z 0B9
(613) 729-4536
LANDSCAPE ARCHITECT

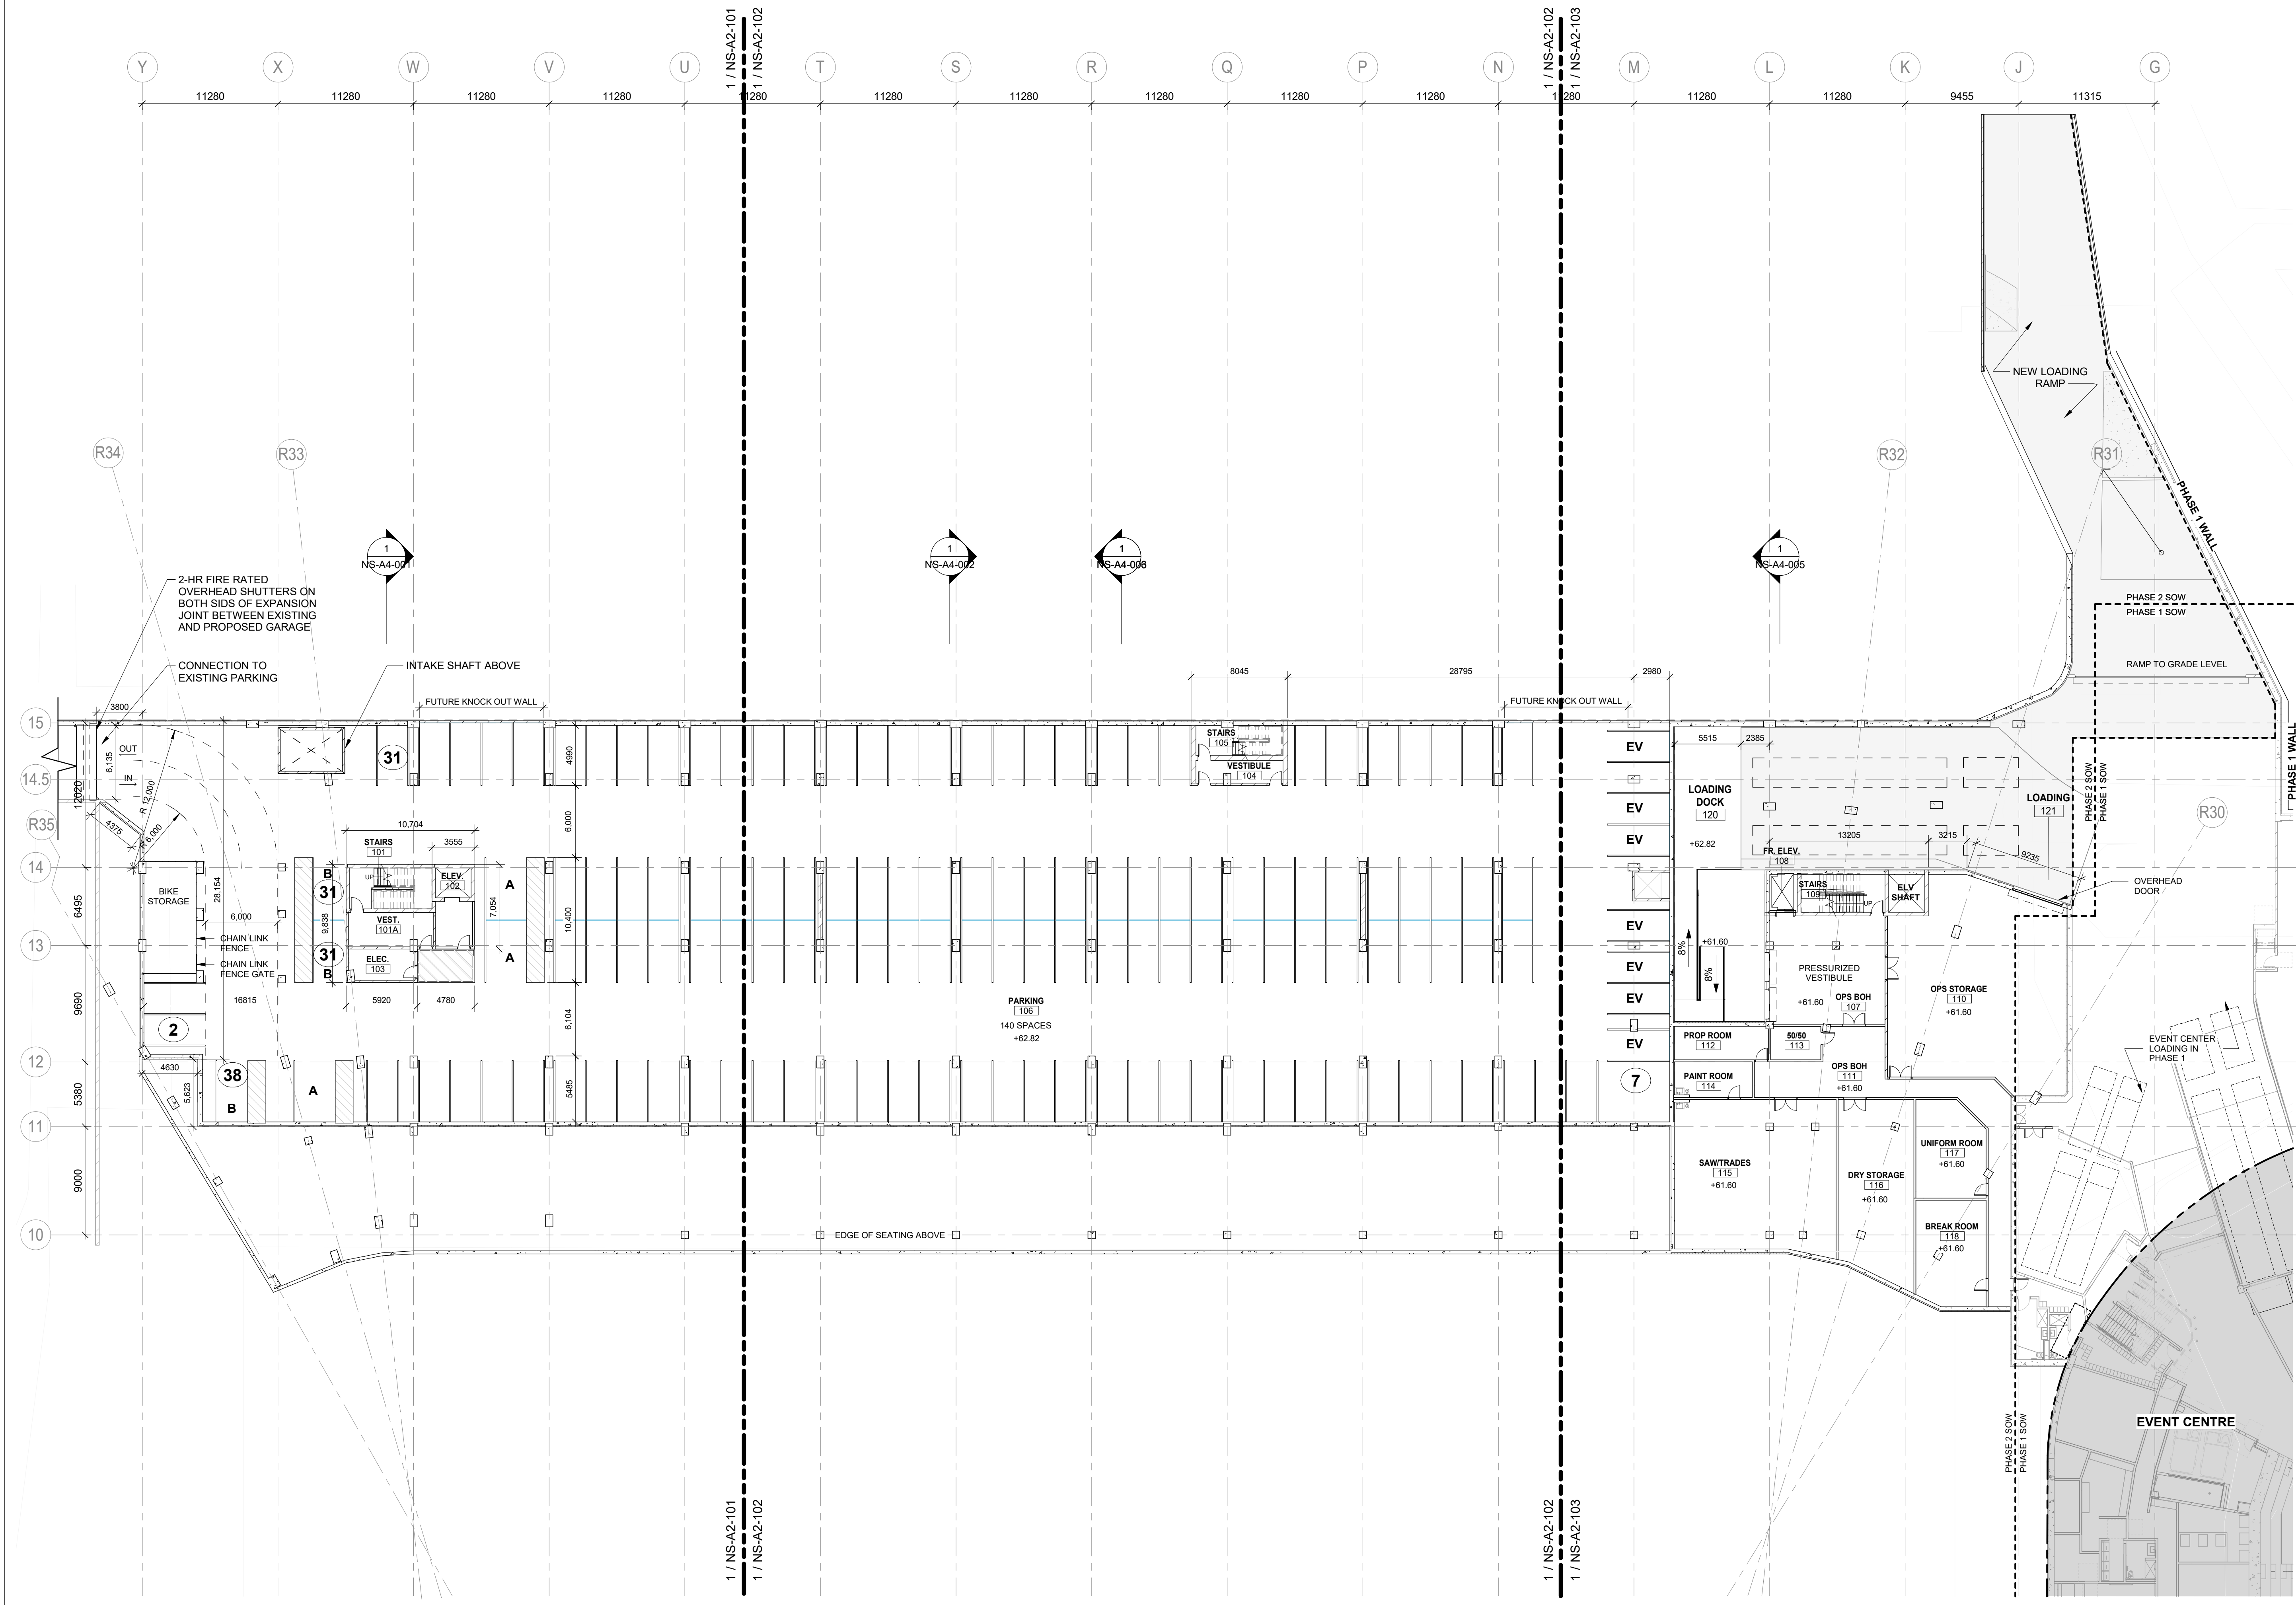

NO.	DESCRIPTION	DATE
4	ISSUED FOR 90% DD - CLASS B ESTIMATE	2024/11/29
3	ISSUED FOR 70% DD	2024/11/01
2	ISSUED FOR 50% DD	2024/10/18
1	ISSUED FOR DD PROGRESS SET	2024/10/04

REVISIONS/ ISSUES

CONTRACTOR SHALL CHECK AND VERIFY ALL DIMENSIONS AND REPORT ANY OMISSIONS OR DISCREPANCIES TO THE ARCHITECT BEFORE PROCEEDING WITH THE WORK. DO NOT SCALE THE DRAWINGS

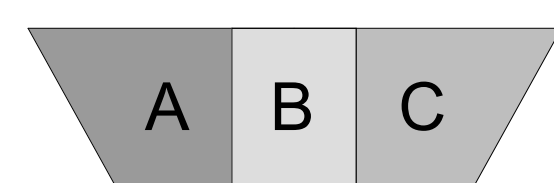

SEAL

THIS DOCUMENT IS RELEASED FOR THE PURPOSE OF PRELIMINARY SUBMITTAL

IT IS NOT TO BE USED FOR CONSTRUCTION PURPOSES

DRAWN	MM
DATE	24/10/04
CHECKED	TF

LANSDOWNE 2.0
EVENT CENTRE,
NORTH SIDE STANDS
AND PUBLIC REALM
ENHANCMENTS

1015 Bank st, Ottawa, ON K1S 5J3

DWG. TITLE
LEVEL 1 - SUBGRADE LEVEL -
FLOOR PLAN

SCALE	1 : 250	DWG. NO.	NS-A2-100
PROJ. NO.	2008.3		

© Copyright of BBB Architects Toronto Inc. 2024
Not to be reproduced or distributed without written
authorization of the copyright owner.
DATE PLOTTED: 2024-11-30 12:24:54 AM