

COMMON NAME REMARKS NATIVE DECIDUOUS TREES - LARGE (15-30M HEIGHT) - TOTAL: 31 (PRIVATELY OWNED) RED MAPLE BITTERNUT HICKORY KENTUCKY COFFEE TREE 70mm PIN OAK Υ RED OAK 70mm B&B DECIDUOUS TREES - MEDIUM (8-14M HEIGHT) - TOTAL: 30 (PRIVATELY OWNED) OHIO BUCKEYE 70mm 70mm REDPOINTE RED MAPLE 50mm CHERRY BIRCH 50mm BLUE BEECH IRONWOOD PIN CHERRY 50mm CHESNUT OAK DECIDUOUS TREES - SMALL (6-8M HEIGHT) - TOTAL: 3 (PRIVATELY OWNED) B&B, TREE FORM SERVICEBERRY 250cm 15 gal PT, TREE FORM THORNLESS HAWTHORN CONIFEROUS TREES - TOTAL: 5 (PRIVATELY OWNED) WHITE SPRUCE 200cm B&B MULTISTEM SHRUBS - TOTAL: 50 (PRIVATELY OWNED) PT, CLUMP SERVICEBERRY 125cm HT ALLEGHENY SERVICEBERRY 125cm HT PT, CLUMP PAGODA DOGWOOD 125cm HT 125cm HT PT, CLUMP NANNYBERRY CONIFEROUS SHRUBS - TOTAL: 10 (PRIVATELY OWNED) Js 10 JUNIPERUS SCOPULORUM 'WICHITA BLUE' WITCHITA BLUE JUNIPER DECIDUOUS SHRUBS - TOTAL: 14 (PRIVATELY OWNED) 50CM 3 GAL POTTED ARCTIC FIRE WOOD GRASSES/PERENNIALS - TOTAL: 571 (PRIVATELY OWNED) SIDE OATS GRAMA 1 GAL POTTED Υ SWITCHGRASS POTTED Υ PRAIRIE DROPSEED 1 GAL POTTED Υ

GENERAL NOTES:

LITTLE BLUESTEM

ALL PLANT MATERIAL SHALL BE NURSERY GROWN STOCK UNLESS OTHERWISE NOTED.

POTTED

Υ

1 GAL

- 2. TREES TO HAVE A MINIMUM 1800 CLEAR STEM ABOVE
- 3. CONTRACTOR TO MAKE GOOD ALL EXISTING AREAS DAMAGED BY HIS WORK TO THE SATISFACTION OF THE CONTRACTOR.
- 4. ALL PLANT MATERIAL SHALL BE WARRANTIED FOR TWO

YEARS FROM THE DATE OF SUBSTANTIAL COMPLETION.

- 5. CONTRACTOR TO VERIFY LOCATION OF ALL SERVICES PRIOR TO ANY EXCAVATION.
- 6. ANY PROPOSED SUBSTITUTIONS OF PLANT SPECIES SHALL BE MADE WITH PLANTS OF EQUIVALENT OVERALL FORM, HEIGHT, BRANCHING HABIT, FLOWER, LEAF, COLOR, FRUIT AND CULTURE AND ONLY AFTER APPROVAL OF THE LANDSCAPE ARCHITECT.

TREE TYPE/SIZE	CROWN AREA PER TREE STANDARD RANGE (m²)	CROWN AREA PER TREE USED FOR CALC. (m ²)	SITE CANOPY COVER
LARGE (33)	135-250*	192	
MEDIUM (33)	35-135*	85	CANOPY (W. OVERLAP): 5,121m ²
SMALL (3)	5-35*	20	
CONIFER (5)	45-96*	70	
PROPOSED STREET TREE CANOPY (BY OTHERS), m ² CALCULATION BASED ON PROPOSED TREE SPECIES PROJECTIONS			CANOPY (W. OVERLAP): 472m ²
*RANGE OF CROWN AREAS SPECIES	S IS IN ACCORDANCE WI	TH PROPOSED TREES	SITE: 14,522m ²
**CROWN AREAS ARE ACC SIZE OF THE RESPECTIVE DETERMINED IN REFEREN BOTANICAL SOURCES, SU RESOURCES & FORESTRY TREES IN CANADA, UNIVER	SPECIES. CANOPY SIZIN CE TO VARIOUS ARBORI CH AS: ONTARIO MINISTI (OMNRF); US FOREST S	IG HAS BEEN CULTURAL AND RY OF NATURAL ERVICE; FARRAR, J.L.	TOTAL PERCENT COVER: 38.51%

PROPOSED TREE CANOPY PROJECTIONS

Contractor shall check all dimensions on the work and report any discrepancy to the Landscape Architect before proceeding. All drawings and specifications are the property of the Landscape Architect and must be returned at the completion of the work. This drawing is not to be used for construction until signed by the Landscape Architect.

	PROPERTY LINE
FENCING	1.8m HT. WOOD PRIVACY FENCE
PLANTING	DEGOINTIVETENCE
"western"	
. 5	LARGE DECIDUOUS TREE
the same of the sa	
1	MEDIUM DECIDUOUS TREE
For many of	
	SMALL DECIDUOUS TREE
	CONJECTOR TREE
* The same of the	CONIFEROUS TREE
\odot	TREE FORM SHRUB
\$	DECIDUOUS/CONIFEROUS SHRUB
⊙ ®	GRASSES/PERENNIALS
	SODDING
	PRECAST EDGER
STREETSCAPE - B	Y OTHERS
*	PROPOSED STREET TREES
PAVING	
	CIP CONCRETE PAVING
	RIVERSTONE PAVING
	UNIT PAVING
PLANTING KEY	ONITIAVIIVO
	— TREE SPECIES
$\langle XX \rangle$	— TREE SPECIES — QUANTITY
(XX)	— SHRUB SPCIES
00	— QUANTITY
DETAIL KEY	
1	— DETAIL NO.
L1	— SHEET NO.

PROPERTY INFORMATION
BLOCK 167 REGISTERED PLAN 4M-1728

3 Issued for Revised First Submission

2 Issued for First Submission

1 Issued for Client Review

No. Description

City Approval Stamp

Revision

25-01-24

24-10-30

24-10-25

Date






1285 WELLINGTON STREET, OTTAWA, ON K1Y 3A8 CANADA T 613.237.2345 NAKDESIGNSTRATEGIES.COM

955 BORBRIDGE AVENUE OTTAWA, ON

LANDSCAPE SITE PLAN

Date 2024-10-09
Scale 1:300
Drawn SW
Checked MK
Job No. 24-251

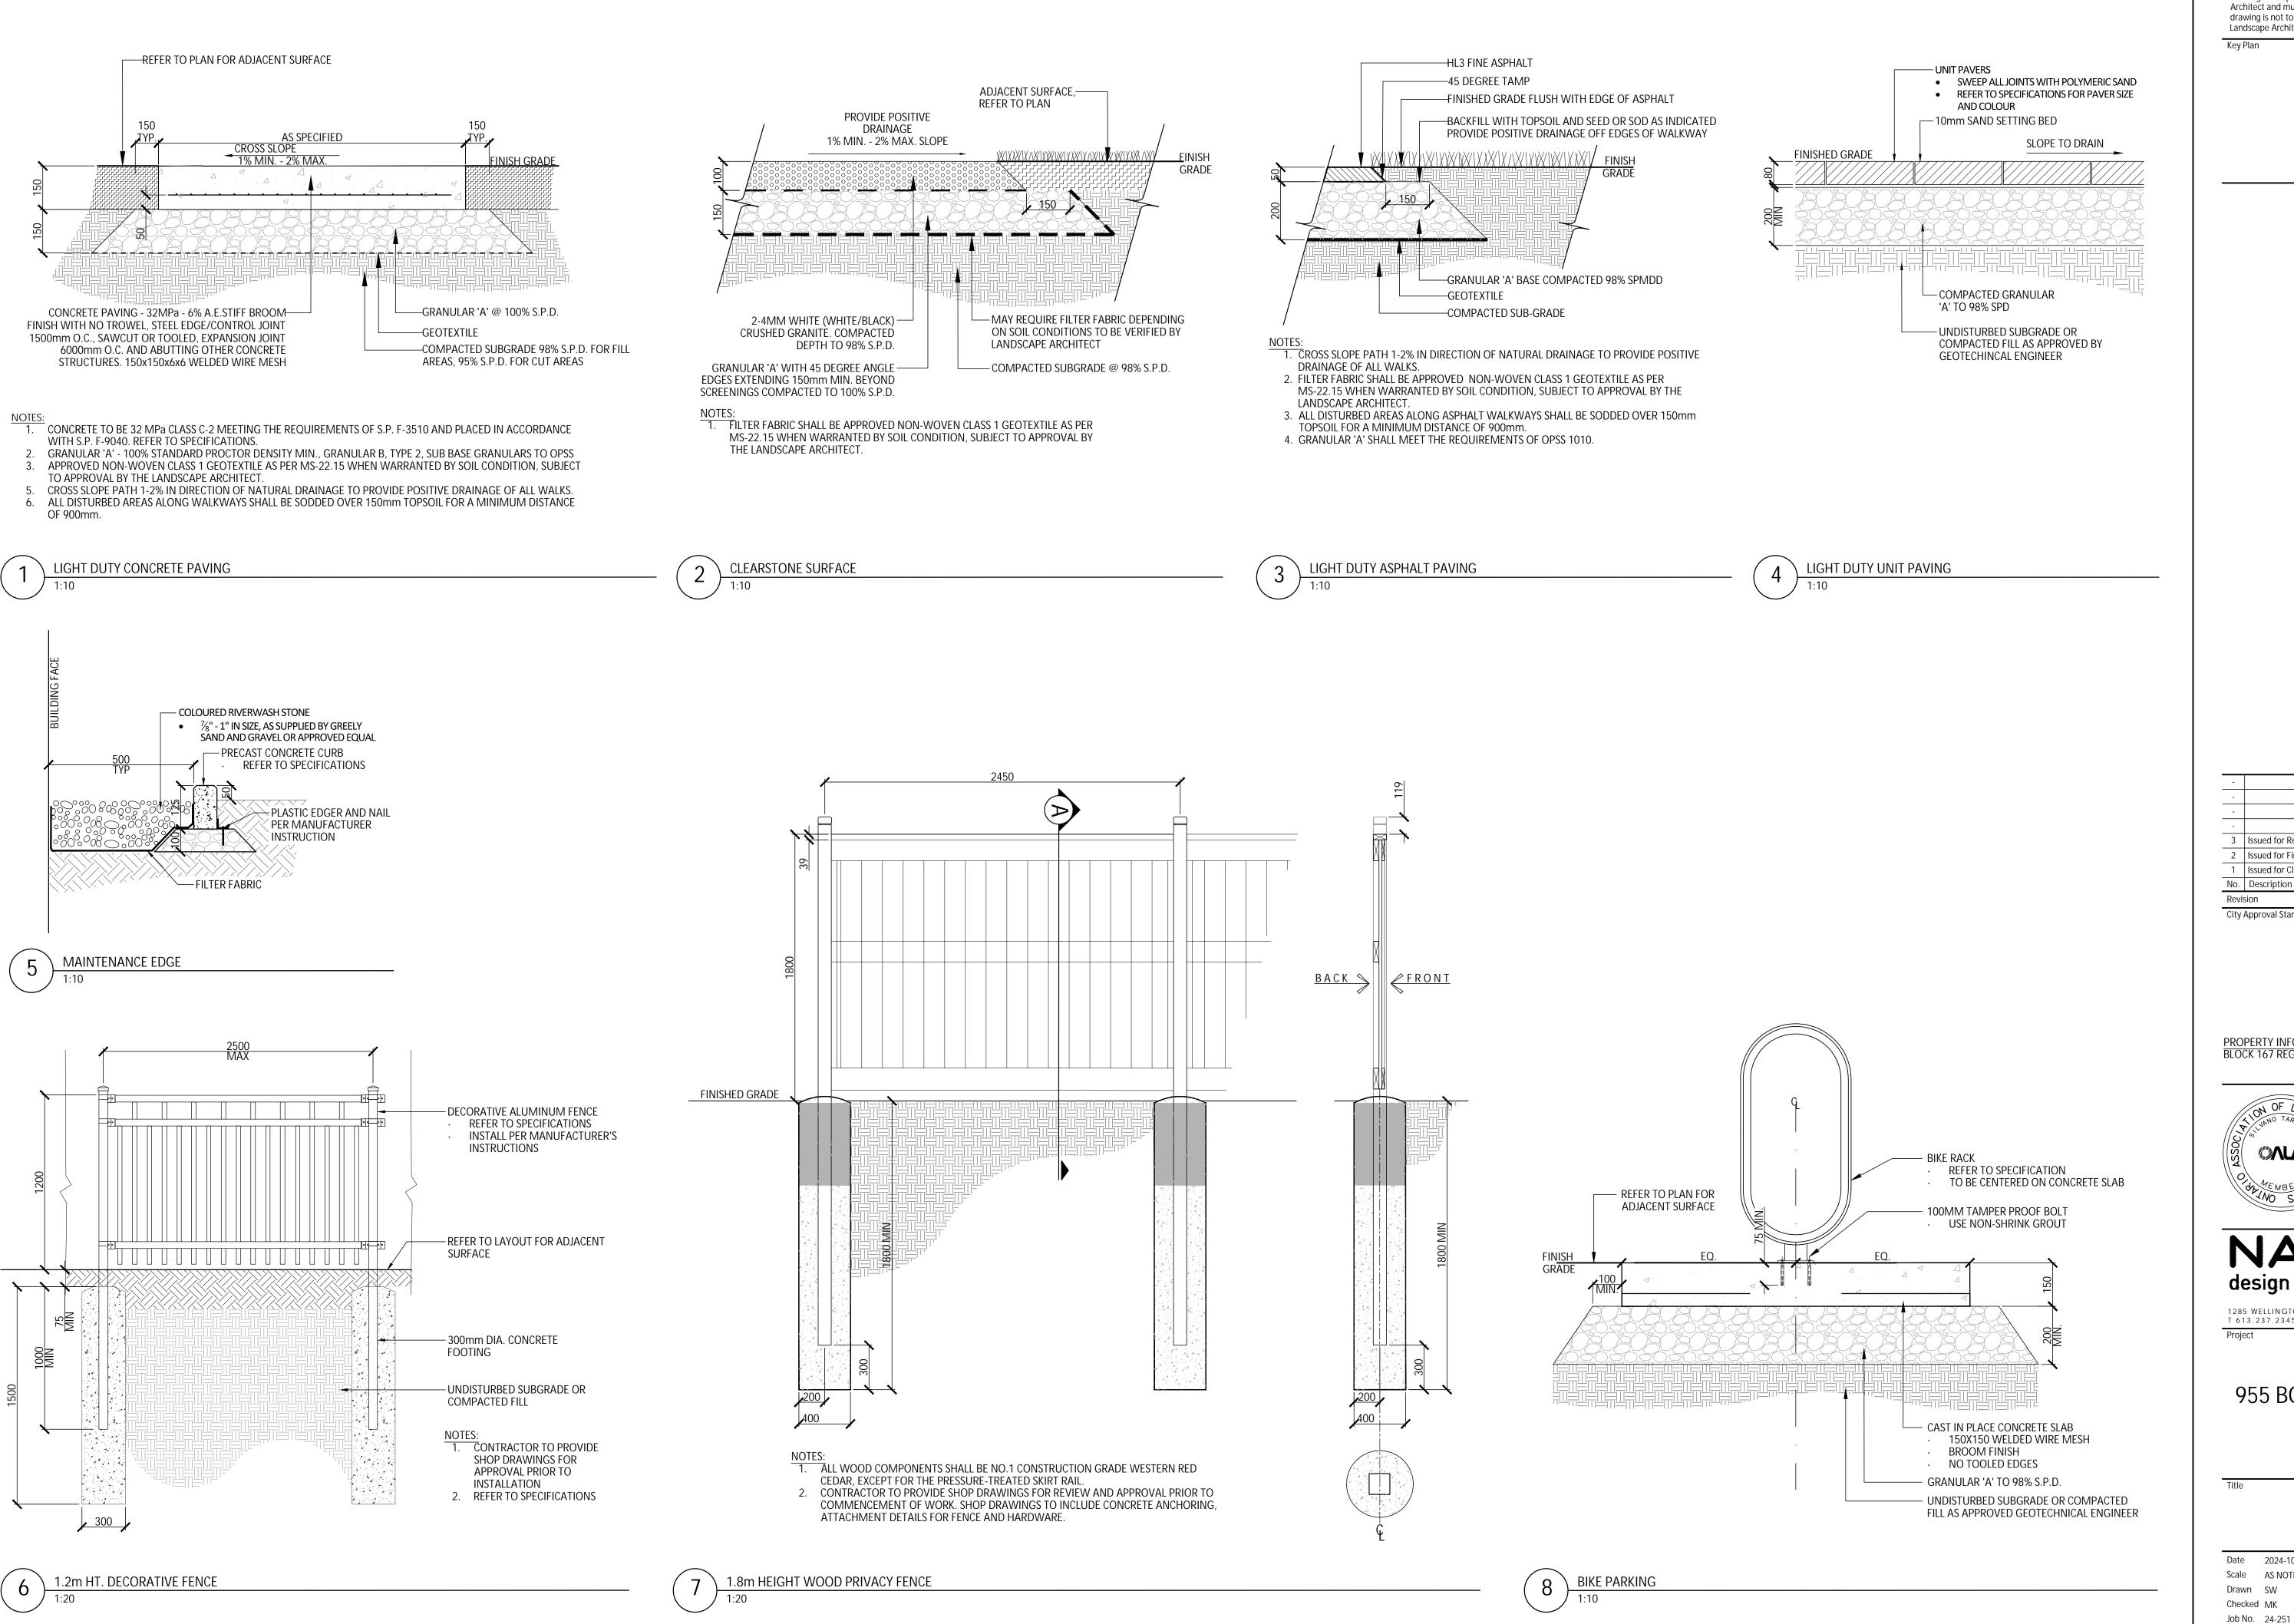

Contractor shall check all dimensions on the work and report any discrepancy to the Landscape Architect before proceeding. All drawings and specifications are the property of the Landscape Architect and must be returned at the completion of the work. This drawing is not to be used for construction until signed by the Landscape Architect.

-		
-		
-		
-		
3	Issued for Revised First Submission	25-01-2
2	Issued for First Submission	24-10-3
1	Issued for Client Review	24-10-2
No.	Description	Date

City Approval Stamp

PROPERTY INFORMATION BLOCK 167 REGISTERED PLAN 4M-1728



design strategies


1285 WELLINGTON STREET, OTTAWA, ON K1Y 3A8 CANADA T 613.237.2345 NAKDESIGNSTRATEGIES.COM

955 BORBRIDGE AVENUE

OTTAWA, ON

LANDSCAPE DETAILS


Date 2024-10-09 Scale AS NOTED Drawn SW Checked MK

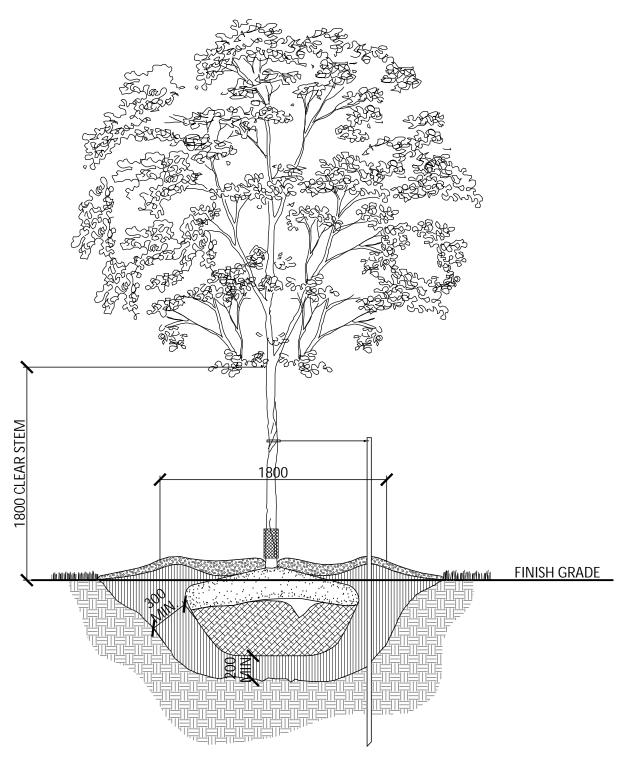

NOTES:


1. REMOVE STAKE AFTER ONE YEAR OR UNTIL TAKEOVER, UNLESS OTHERWISE DIRECTED BY THE LANDSCAPE

- TOPSOIL MIXTURE AND SHREDDED MULCH AS PER SPECIFICATION
 REMOVE TREE WRAP AFTER PLANTING
 CALIPER TO BE MEASURED AT THE BASE OF TREE AT ROOT BALL.
- DECIDUOUS TREE PLANTING (ONE STAKE W/ARBOR TIES)

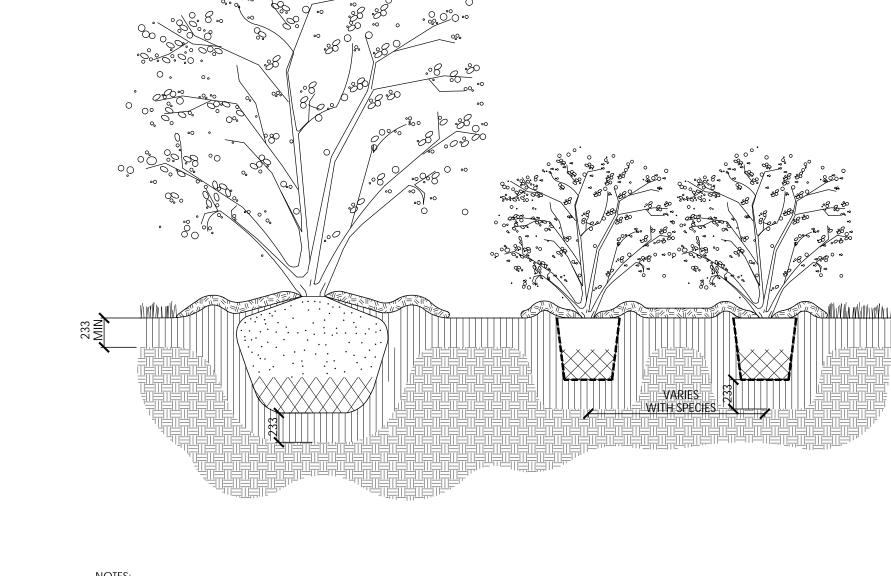

TOPSOIL MIXTURE AND SHREDDED MULCH AS PER SPECIFICATION.
 SHRUBS SPECIFIED TO BE PLANTED SO THAT ROOTS ARE FULLY EXTENDED IN PLANTING HOLE WITH SOIL MIX BACKFILLED CAREFULLY TO PREVENT ROOT DAMAGE.
 PROVIDE 100mm HIGH EARTH SAUCER AROUND SHRUB BED.

SHRUB BED PLANTING

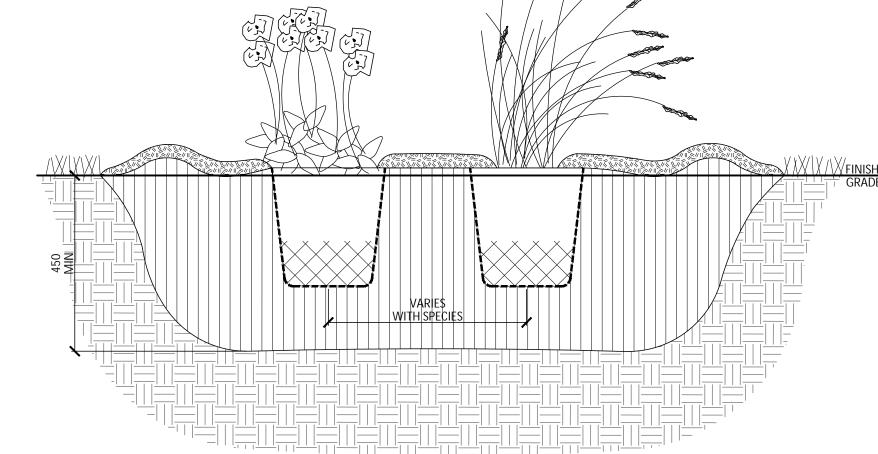

NOTES:

1. TOPSOIL MIXTURE AND SHREDDED MULCH AS PER SPECIFICATION.
2. PROVIDE 100mm HIGH EARTH SAUCER AROUND PERENNIAL/GRASS BED.

PERENNIAL AND ORNAMENTAL GRASS PLANTING

PRUNE (TO SUIT SPECIES) TO REMOVE DAMAGED OR OBJECTIONABLE BRANCHES, FOLLOW THE MOST RECENT CANADIAN NURSERY & TRADES ASSOCIATION PRACTICE. DO NOT PRUNE LEADER —STAKE BEYOND EDGE OF ROOT BALL USING ONE (1) STAKE 2400mm (MIN) LONG. SECURE AT MAIN BRANCH WITH ARBOR TIE OR APPROVED EQUAL —75mm DEPTH SHREDDED MULCH, PULL BACK MULCH FROM BASE OF TREE TRUNK, ENSURE THAT MULCH COVERS ALL EXPOSED SOIL CONSTRUCT 100mm SAUCER AROUND MULTI-STEM TREE BASE —TOPSOIL MIX, LIGHTLY COMPACT AND WATER WELL TO ELIMINATE AIR POCKETS AND PREVENT SETTLEMENT —SCARIFY SUBGRADE SURFACE OF PLANTING
BED PRIOR TO PLANTING
—CUT AND REMOVE BURLAP AND WIRE BASKET FROM TOP 2/3 OF ROOT BALL NOTES:

1. TOPSOIL MIXTURE AND SHREDDED MULCH AS PER SPECIFICATION.
2. PROVIDE 100mm HIGH EARTH SAUCER AROUND SHRUB BED.
3. STAKES TO BE REMOVED AFTER ONE YEAR OR UNTIL TAKEOVER UNLESS OTHERWISE DIRECTED BY LANDSCAPE ARCHITECT. —COMPACTED SUBGRADE

TREE FORM SHRUB PLANTING


3 Issued for Revised First Submission 25-01-24 2 Issued for First Submission 24-10-30 24-10-25 1 Issued for Client Review No. Description
Revision Date

Contractor shall check all dimensions on the work and report any

discrepancy to the Landscape Architect before proceeding. All drawings and specifications are the property of the Landscape Architect and must be returned at the completion of the work. This drawing is not to be used for construction until signed by the Landscape Architect.

City Approval Stamp

PROPERTY INFORMATION BLOCK 167 REGISTERED PLAN 4M-1728

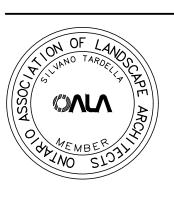

design strategies

1285 WELLINGTON STREET, OTTAWA, ON K1Y 3A8 CANADA T 613.237.2345 NAKDESIGNSTRATEGIES.COM

955 BORBRIDGE AVENUE OTTAWA, ON

LANDSCAPE DETAILS

Date 2024-10-09 Scale AS NOTED Drawn SW Checked MK Job No. 24-251

PLAN N° XXXXX

