


Stantec Consulting Ltd.  
400 - 1331 Clyde Avenue  
Ottawa ON  
Tel. 613.722.4420  
www.stantec.com

Copyright Reserved

The Contractor shall verify and be responsible for all dimensions. DO NOT scale the drawing - any errors or omissions shall be reported to Stantec without delay.  
The Copyrights to all designs and drawings are the property of Stantec. Reproduction or use for any purpose other than that authorized by Stantec is forbidden.

Legend

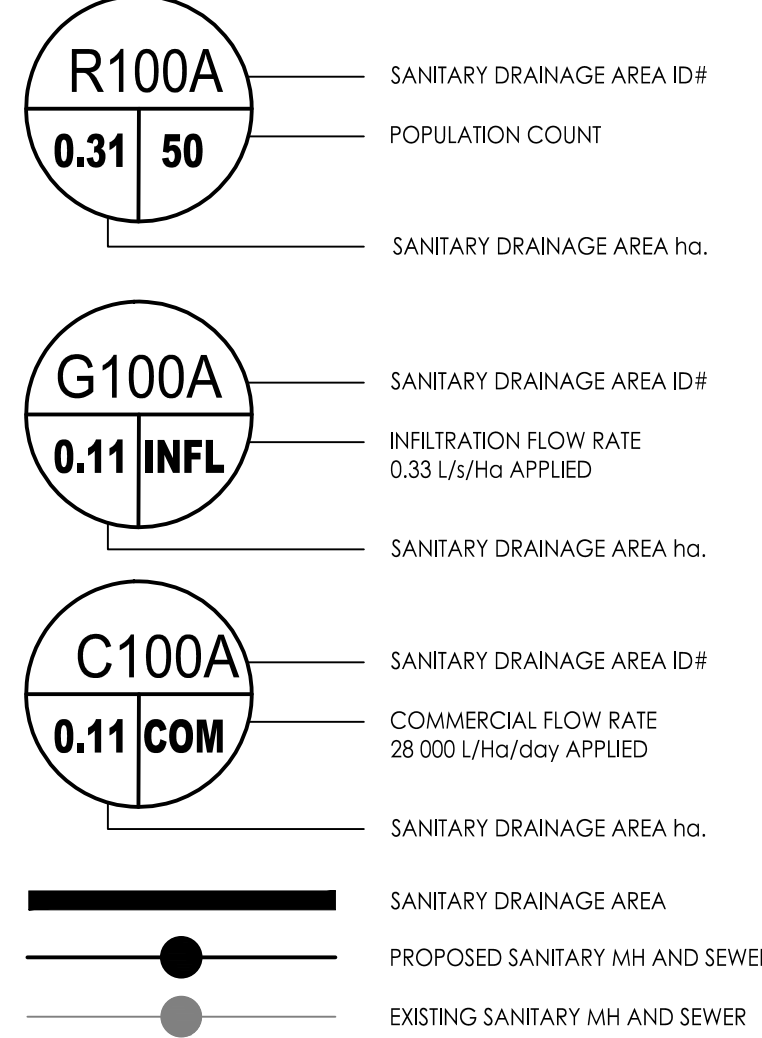

Notes

**SANITARY STATS**

10 - BACHELOR UNITS @ 1.4 PPU = 14 PEOPLE  
15 - 1 BEDROOM UNITS @ 1.4 PPU = 21 PEOPLE  
33 - 1 BEDROOM + DEN UNITS @ 2.1 PPU = 69 PEOPLE  
32 - 2 BEDROOM UNITS @ 2.1 PPU = 67 PEOPLE  
2 - 3 BEDROOM UNITS @ 3.1 PPU = 6 PEOPLE  
TOTAL POPULATION = 177

Revision	By	Appd.	YY.MM.DD
3	JP	D7/SGG	25.04.03
2	JP	D7/SGG	25.01.14
1	JP	DT	24.07.15

File Name:	JP	SGG/MW	JP	24.07.10
160401885-D81.dwg	Dwn.	Chkd.	Dsgn.	YY.MM.DD

Permit-Seal

Client/Project

CAMPANALE HOMES  
200 - 1187 Bank Street, Ottawa, ON

609 LONGFIELDS DRIVE  
BLOCK 10  
Ottawa, ON


Title

SANITARY DRAINAGE PLAN

Project No.	Scale	Sheet	Revision
160401885	1:150	7 of 7	3
Drawing No.	SA-1		

D07-12-24-0066

DWG# 19161

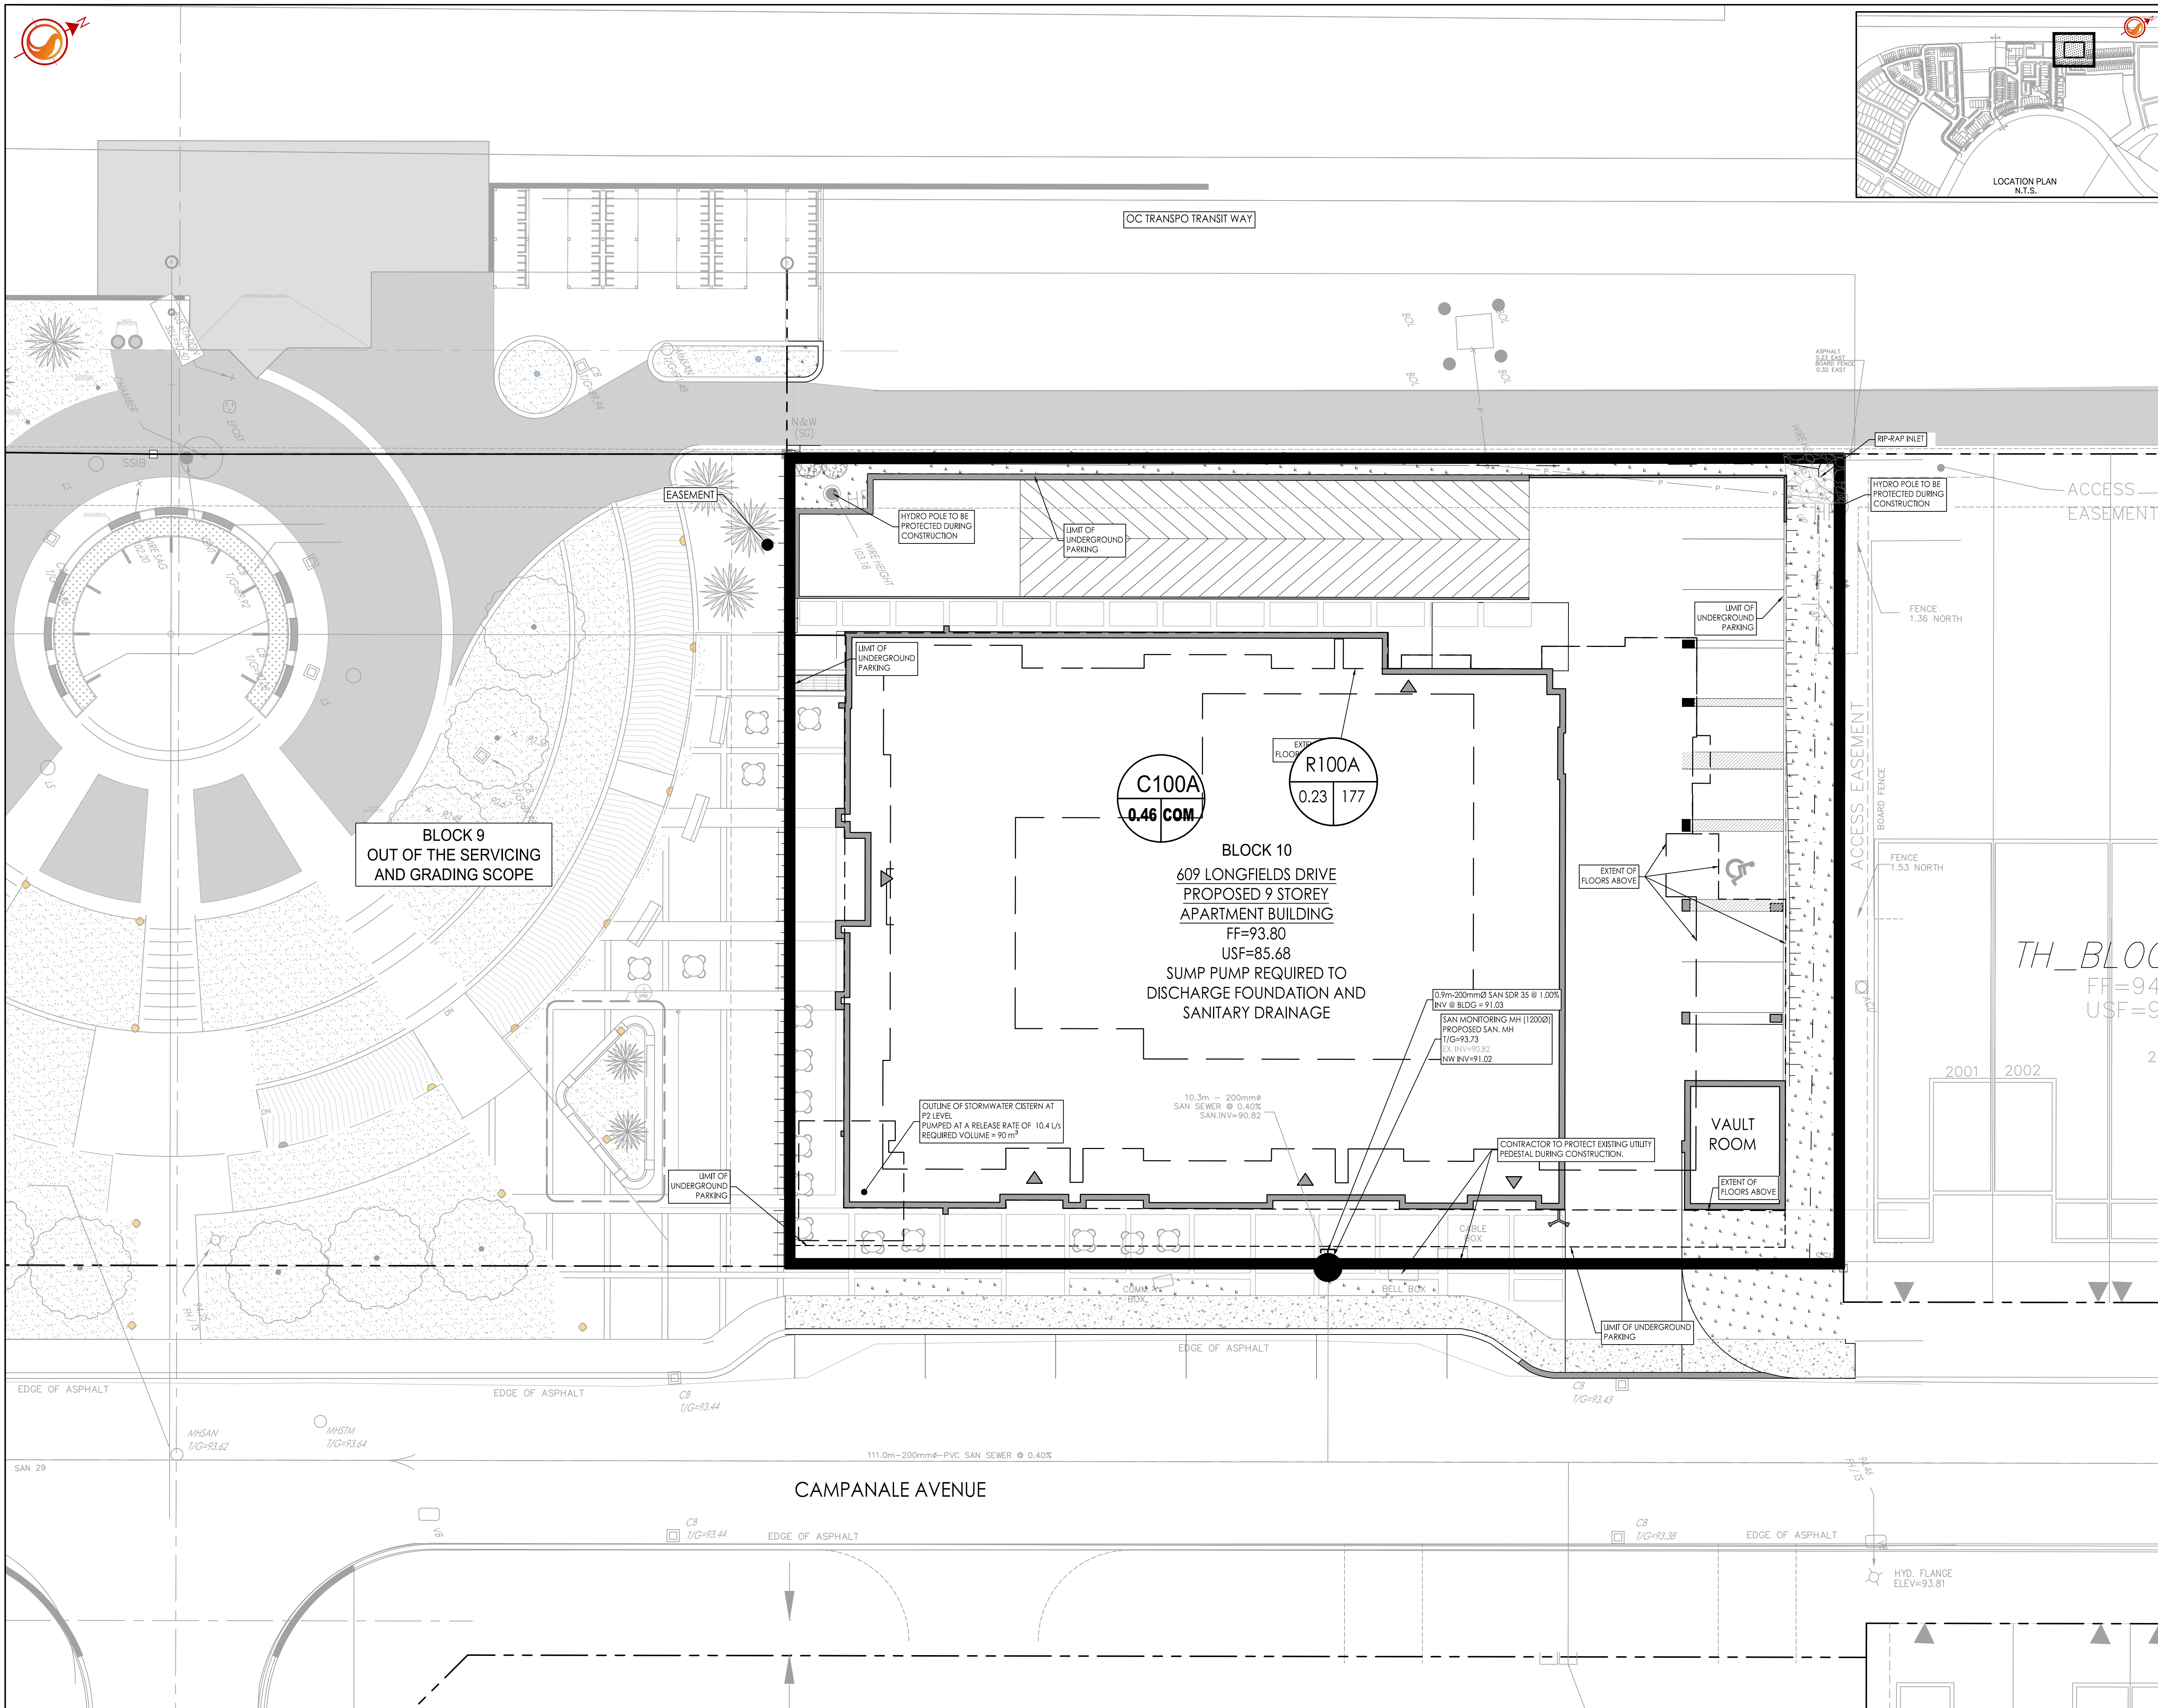

\\scs\scs\160401885-Design\Drawings\160401885-D81.dwg  
2025/04/03 12:50 PM J. J. J. J.

ORIGINAL SHEET - ARCH D