


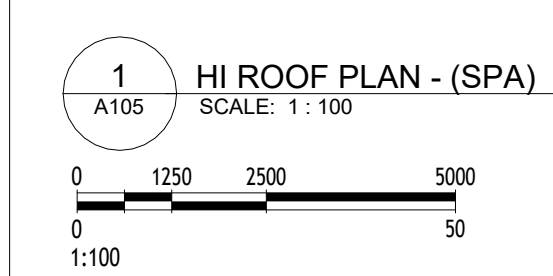








[illegible]






## FLOOR PLAN SERVICE COORDINATION LEGEND

1. FOR ALL ADDITIONAL MECHANICAL AND ELECTRICAL SERVICES NOT SHOWN, REFER TO MECHANICAL AND ELECTRICAL INTERFERENCE COORDINATION.

	STAIRWELL RISER. REFER TO FIRE PROTECTION DRAWINGS.
	102mm Ø RWL FROM ABV. C/W CLEANOUT @ BASE. PROVIDE SLEEVE THROUGH FOUNDATION WALL. REFER TO MECHANICAL DRAWINGS. ALL PIPING TO BE COORDINATED TO ENSURE NO INTERFERENCES WITH GROUND FLOOR LOCKER DOORS AND BASEMENT FOUNDATION ON WALLS/PIS.
	REFRIGERANT PIPING FROM CONDENSING UNIT FROM ROOF ABOVE. ENCLOSE PIPING IN PROTECTIVE ENCLOSURE / NON-RATED SHAFT.
	52mm Ø GAS LINE. UP. REFER TO MECHANICAL.
	DRAIN RISER. REFER TO MECHANICAL.
	TYP. 305X305 AREA DRAIN C/W SEDIMENT BUCKET. REFER TO MECHANICAL.
	FLOOR DRAIN. SEE MECHANICAL DRAWINGS.
	ROOF DRAIN. REFER TO MECHANICAL.
	SUPPLY AND RETURN DUCTS C/W FIRE DAMPER AT FLOOR PENETRATION ABOVE. COORDINATE WITH MECHANICAL AND ELECTRICAL.
	LOAD BEARING COLUMN ENCLOSURE. SEE CODE PLANS
	ELEVATOR SUMP. SEE MECHANICAL.
JAN.	JANITOR SCRUBBER SINK. SEE MECHANICAL.

COORDINATE FINISHES  
SEE 

[illegible]

**CIVIL CONSULTANT**  
ARCADIS  
TEL: 613-795-5610

**LANDSCAPE CONSULTANT**  
JAMES B. LENNOX & ASSOCIATES INC.  
TEL: 613-722-5168

---

**DCA**





**A GROUP OF ARCHITECTS**

---

201-1339 WELLINGTON ST. WEST OTTAWA ON K1Y 3B8  
WWW.ARCHITECTSDCA.COM 613.725.2294

PROJECT TITLE <h1 style="margin: 0;">MINTO DESIGN CENTRE</h1>			
DRAWING TITLE <h2 style="margin: 0;">ROOF PLAN (SPA)</h2>			
DATE 2025-01-17	DRAWN	JOB NO. <div style="font-size: 2em; font-weight: bold;">3622</div>	DRAWING NO. <div style="font-size: 2em; font-weight: bold;">A105</div>
SCALE As indicated	REVIEWED Checker		
<h1 style="margin: 0;">ARCHITECTURAL</h1>			



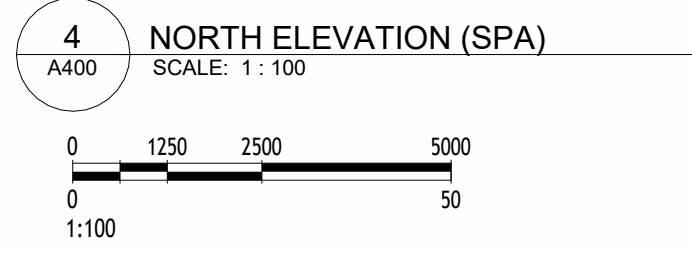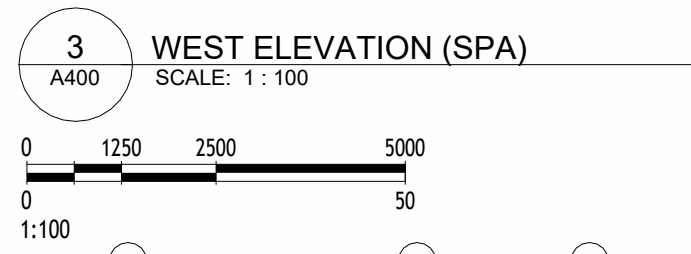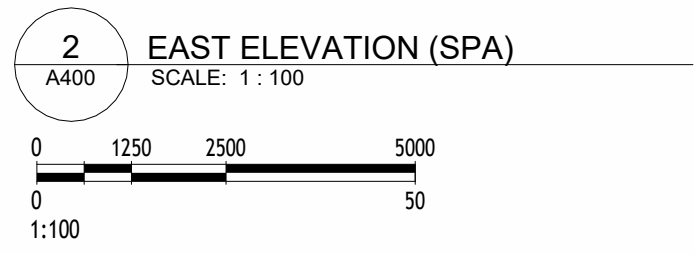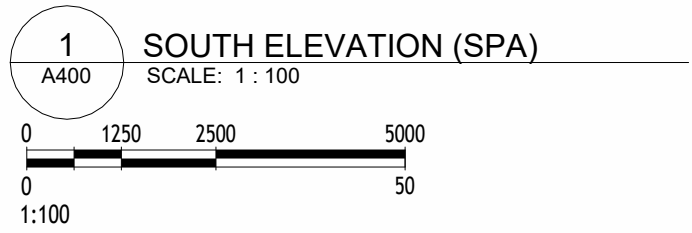

**GENERAL NOTES**

1. DO NOT SCALE DRAWINGS; ONLY FIGURED DIMENSIONS ARE TO BE USED, WHERE DOUBT EXISTS, FILE REQUEST FOR INTERPRETATION AND REQUEST CLARITY.
2. IT IS THE RESPONSIBILITY OF THE GENERAL CONTRACTOR TO OBTAIN ALL NECESSARY PERMITS, REPORTS, DISCREPANCIES TO THE ARCHITECT PROMPTLY.
3. GENERAL CONTRACTOR TO TAKE INTO ACCOUNT CONSTRUCTION TOLERANCES. GENERAL CONTRACTOR TO COORDINATE THE WORK OF DIFFERENT TRADES TO COMPLY WITH DESIGN INTENT.
4. ALL WORK DESCRIBED IN THESE DRAWINGS AND SPECIFICATIONS ARE TO COMPLY WITH THE CURRENT EDITION OF THE OTTAWO BUILDING CODE (2012) OR NATIONAL BUILDING CODE (2010) INCLUDING MOST RECENT RECOMMENDATIONS.
5. DRAWINGS AND SPECIFICATIONS ARE COMPLEMENTARY AND ARE TO BE READ TOGETHER.

**COPYRIGHT**

THIS DRAWING IS AN INSTRUMENT OF SERVICE AND IS PROTECTED BY COPYRIGHT AND IS THE SOLE PROPERTY OF ARCHITECTS DCA INC. COPIES, INCLUDING ELECTRONIC COPIES, MAY ONLY BE USED FOR THE PROJECT INTENDED, FOR THE SINGLE PROJECT FOR WHICH THEY ARE ISSUED AND MAY NOT BE OFFERED FOR SALE OR TRANSFER WITHOUT THE EXPRESS WRITTEN PERMISSION OF THE ARCHITECT.

**CLIENT**  
**MINTO GROUP**  
200 180 KENT STREET, OTTAWA, ON, K1P 0B6  
TEL: 613-404-4235

**CONSULTANTS**  
**STRUCTURAL CONSULTANT**  
ENTUITIVE ENGINEERS  
TEL: 613-900-6219

**MECHANICAL CONSULTANT**  
SMITH + ANDERSEN  
TEL: 613-691-0266

**ELECTRICAL CONSULTANT**  
SMITH + ANDERSEN  
TEL: 613-691-0266

**CIVIL CONSULTANT**  
ARCADIS  
TEL: 613-795-5610

**LANDSCAPE CONSULTANT**  
JAMES B. LENNOX & ASSOCIATES INC.  
TEL: 613-722-5168



PROJECT TITLE <b>MINTO DESIGN CENTRE</b>			
DRAWING TITLE <b>ELEVATIONS (SPA)</b>			
DATE <b>2025-01-17</b>	DRAWN	JOB NO.	DRAWING NO.
SCALE <i>As indicated</i>	REVIEWED Checker	<b>3622</b>	<b>A400</b>
<b>ARCHITECTURAL</b>			