


LEGEND


- 1 VERTICAL METAL PLANK SIDING
- 2 ALUMINUM FRAME CURTAIN WALL GLAZING W/
BIRD-SAFE GLAZING, REF TO SPECIFICATIONS
- 3 SPLIT FACE MASONRY BLOCK
- 4 MECHANICAL SCREENS
- 5 METAL FLASHING

NOTES:

1. ALL SIGNAGE TO COMPLY WITH THE LANSDOWNE
SIGNAGE AND WAYFINDING PLAN

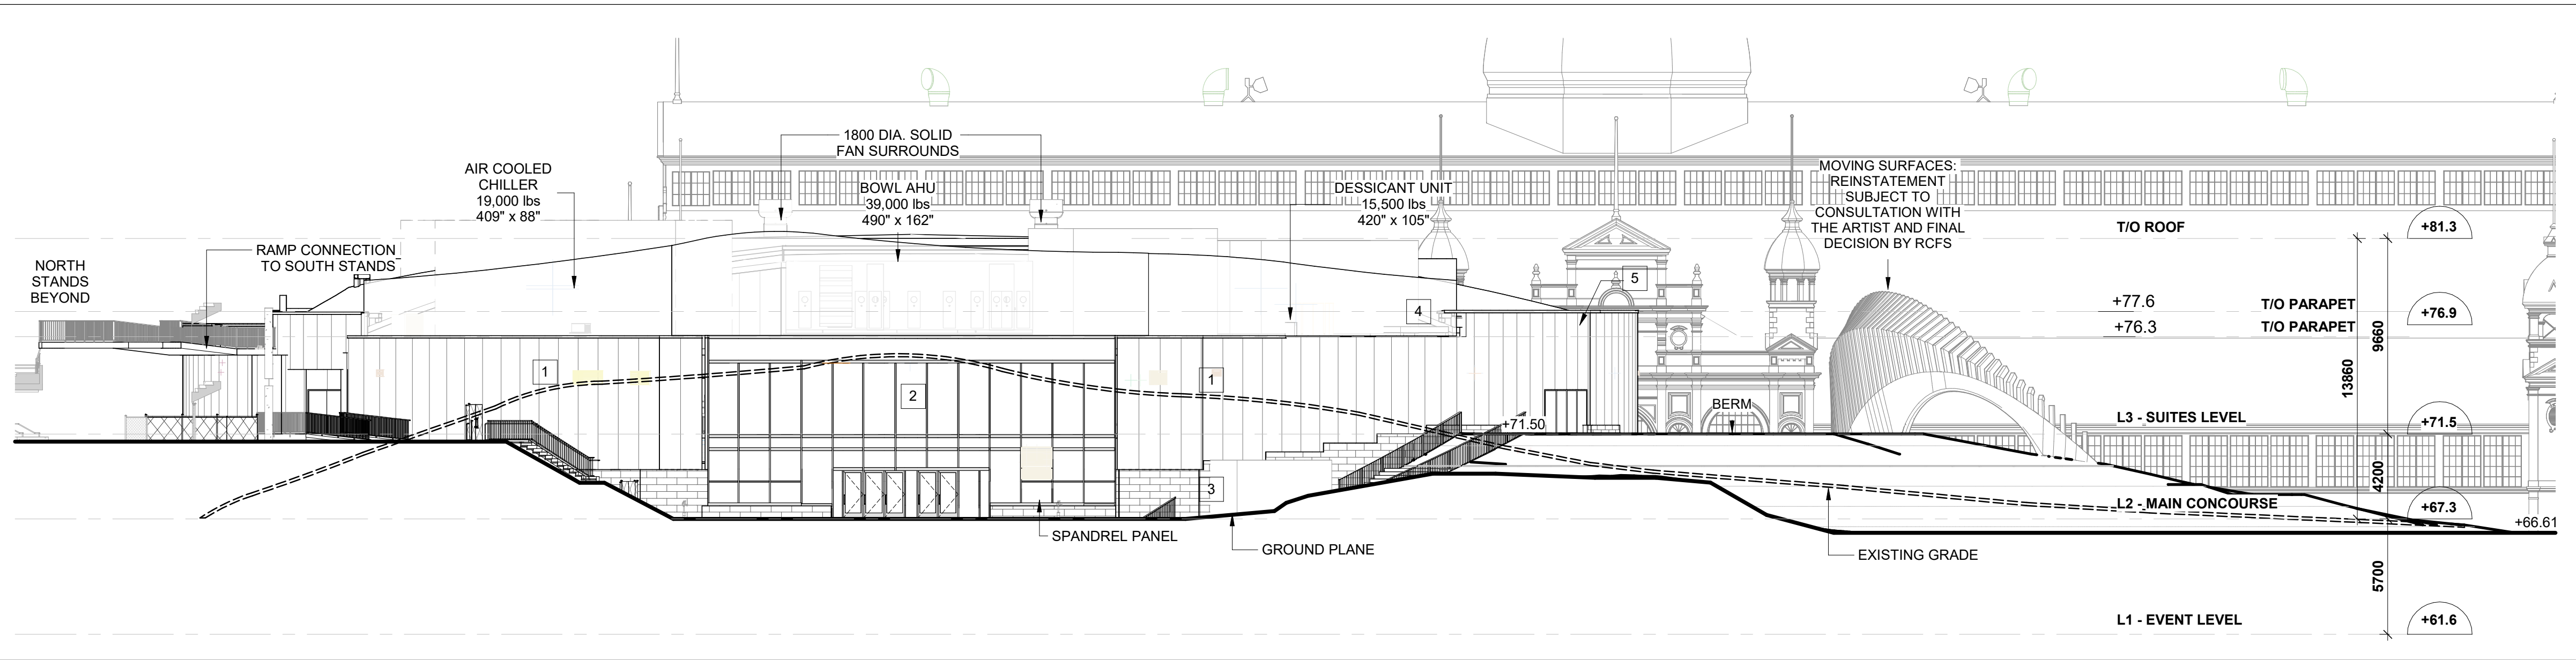

2 SOUTH ELEVATION - ARENA
1 : 200

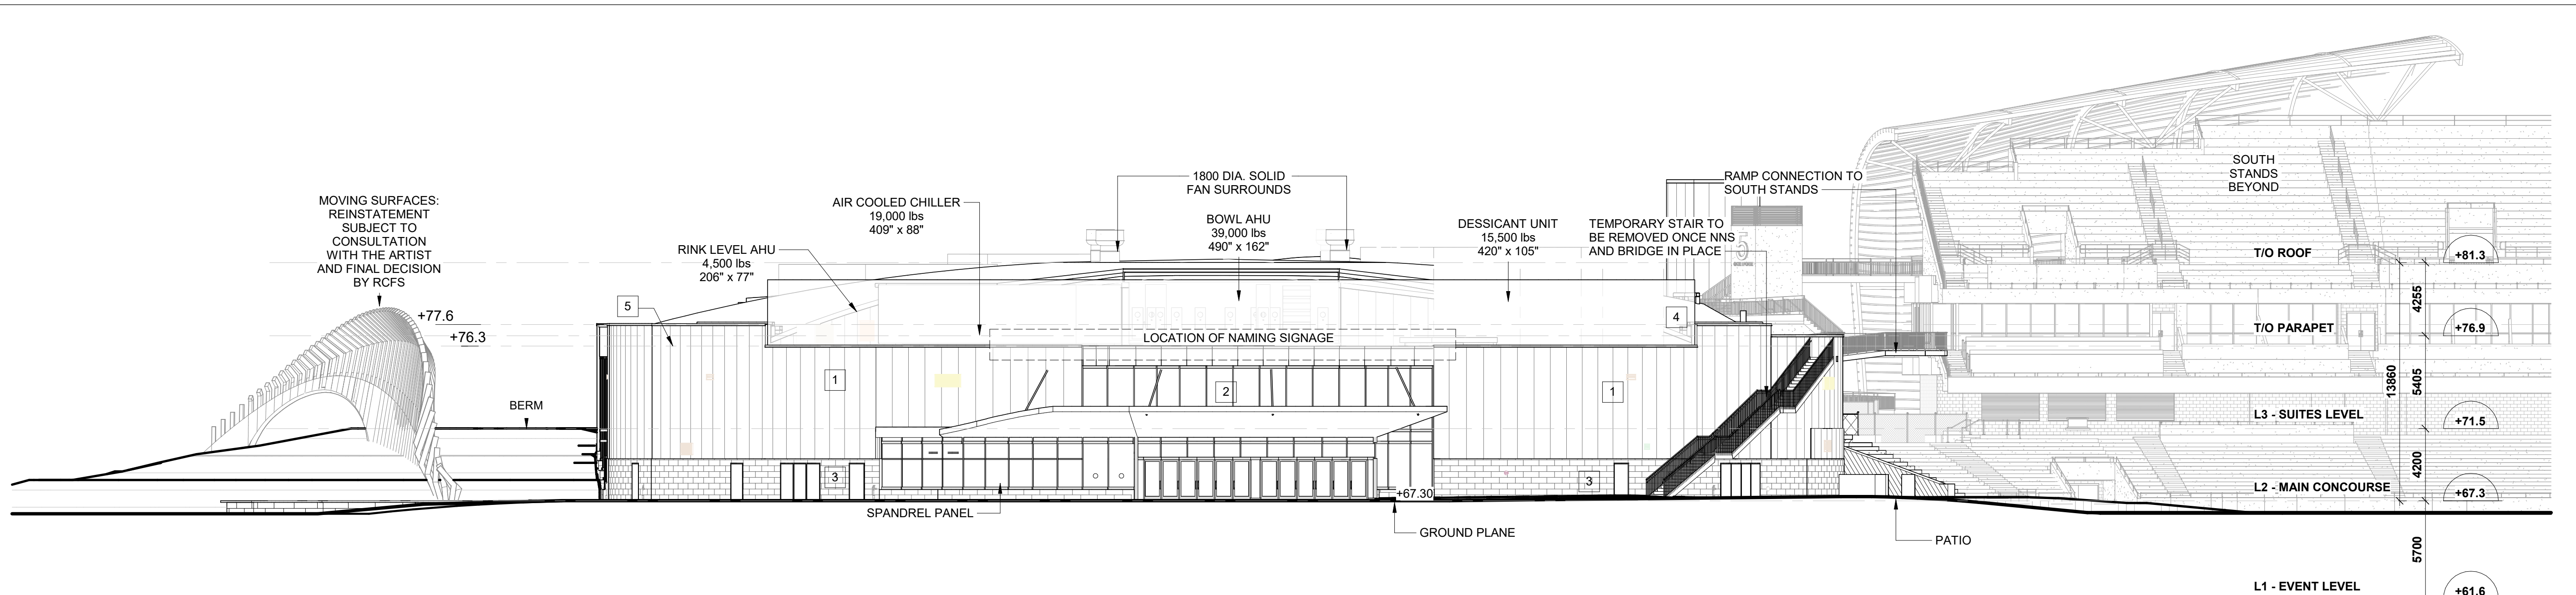

1 NORTH ELEVATION - ARENA
1 : 200

Andrew McCreight

ANDREW MCCREIGHT
MANAGER, DEVELOPMENT REVIEW CENTRAL
PLANNING, DEVELOPMENT & BUILDING SERVICES
DEVELOPMENT DEPARTMENT, CITY OF OTTAWA

APPROVED


By Andrew McCreight at 1:13 pm, May 26, 2025

3	ISSUED FOR 90% DO - CLASS B ESTIMATE	2024-12-20
4	ISSUED FOR 50% DO	2024-11-15
5	ISSUED FOR 30% DO	2024-10-18
2	ISSUED FOR CITY SPA COMMENTS	2024-10-04
1	ISSUED FOR SITE PLAN APPROVAL	2024-09-05
1	ISSUED FOR SITE PLAN APPROVAL	2024-08-07

NO.	DESCRIPTION	DATE
-----	-------------	------

REVISIONS/ ISSUES

CONTRACTOR SHALL CHECK AND VERIFY ALL DIMENSIONS
AND REPORT ANY OMISSIONS OR DISCREPANCIES TO THE
ARCHITECT BEFORE PROCEEDING WITH THE WORK.
DO NOT SCALE THE DRAWINGS

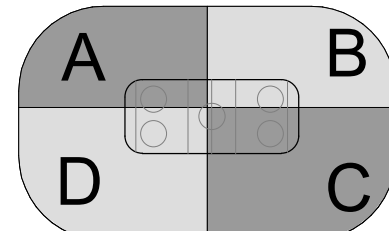

SEAL

THIS DOCUMENT IS RELEASED
FOR THE PURPOSE OF
PRELIMINARY SUBMITTAL

IT IS NOT TO BE USED FOR
CONSTRUCTION
PURPOSES

DRAWN	JD
DATE	2024-10-04
CHECKED	SJ

LANSDOWNE 2.0
EVENT CENTRE,
NORTH SIDE STANDS AND
PUBLIC REALM
ENHANCEMENTS
945 & 1015 BANK STREET

DWG. TITLE
NORTH & SOUTH ELEVATIONS

SCALE	1 : 200	DWG. NO.	EC-A3-001
PROJ. NO.	2418		

© Copyright of BBB Architects Toronto Inc. 2024
Not to be reproduced or distributed without written
authorization of the copyright owner.


DATE PLOTTED: 2025-01-13 7:54:23 PM

LEGEND

- 1 VERTICAL METAL PLANK SIDING
2 ALUMINUM FRAME CURTAIN WALL GLAZING W/
BIRD-SAFE GLAZING, REF TO SPECIFICATIONS
3 SPLIT FACE MASONRY BLOCK
4 MECHANICAL SCREENS
5 METAL FLASHING

NOTES:

1. ALL SIGNAGE TO COMPLY WITH THE LANSLOWNE
SIGNAGE AND WAYFINDING PLAN

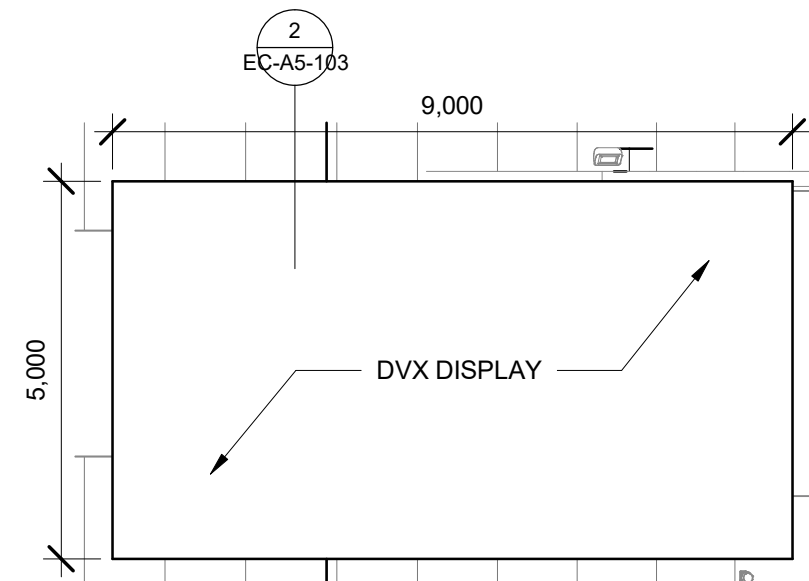


3 ELEVATION - VIDEO BOARD ADVERTISING
1:100

Andrew McCreight


ANDREW MCCREIGHT
MANAGER, DEVELOPMENT REVIEW CENTRAL
PLANNING, DEVELOPMENT & BUILDING SERVICES
DEVELOPMENT DEPARTMENT, CITY OF OTTAWA

APPROVED

By Andrew McCreight at 1:13 pm, May 26, 2025

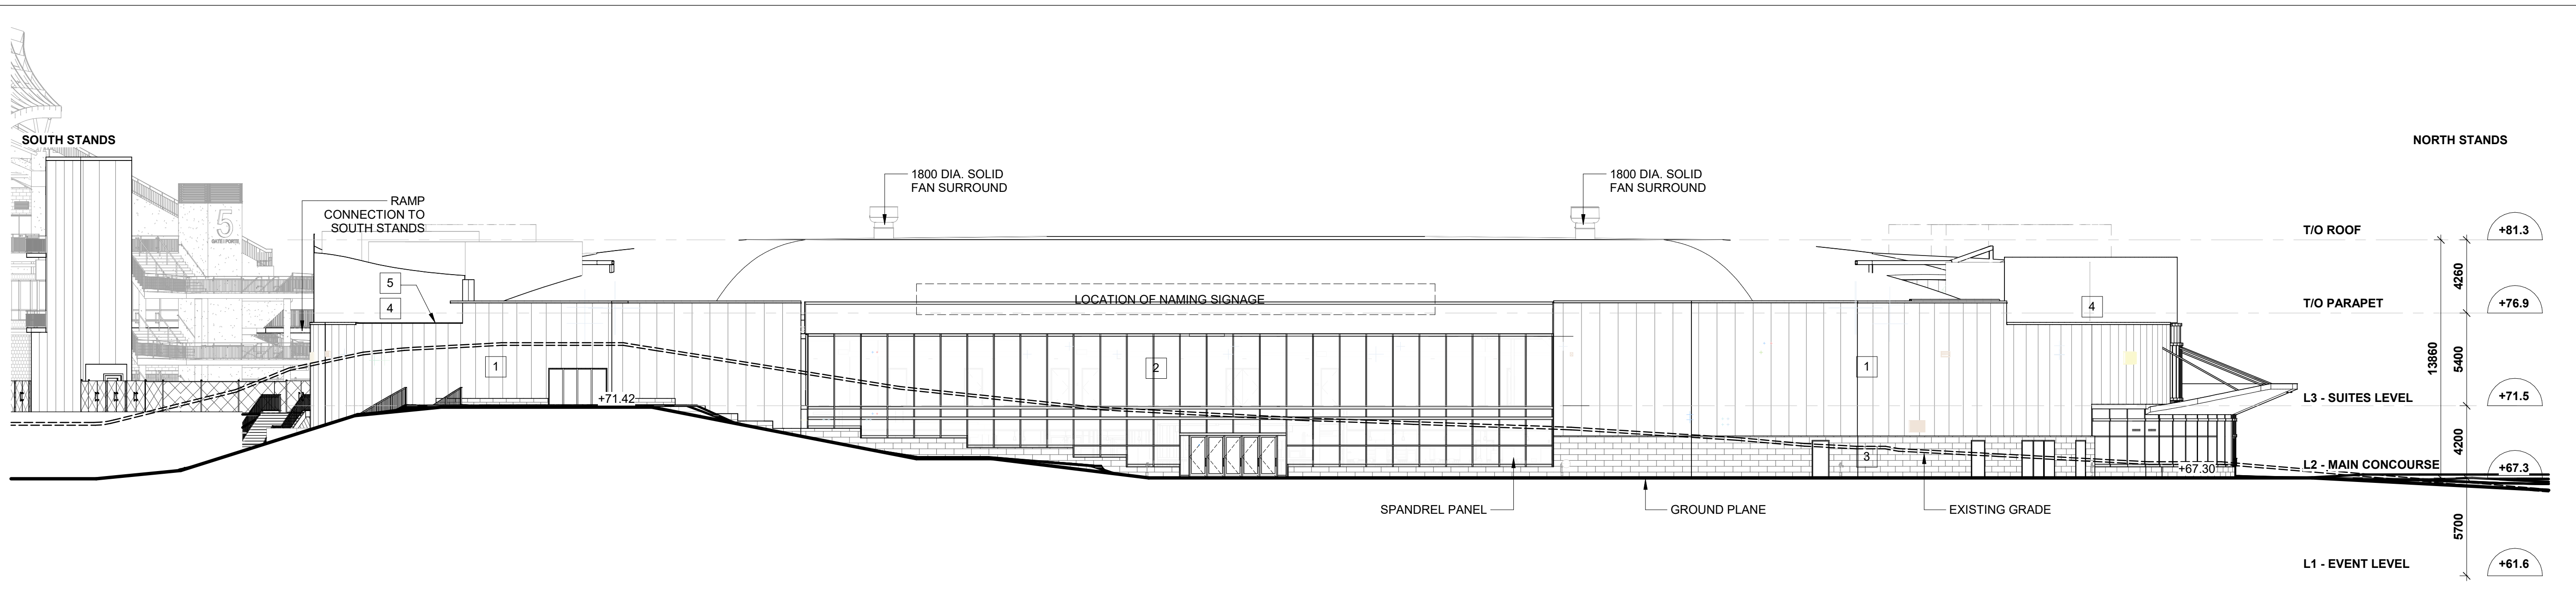

2 EAST ELEVATION - ARENA
1:200

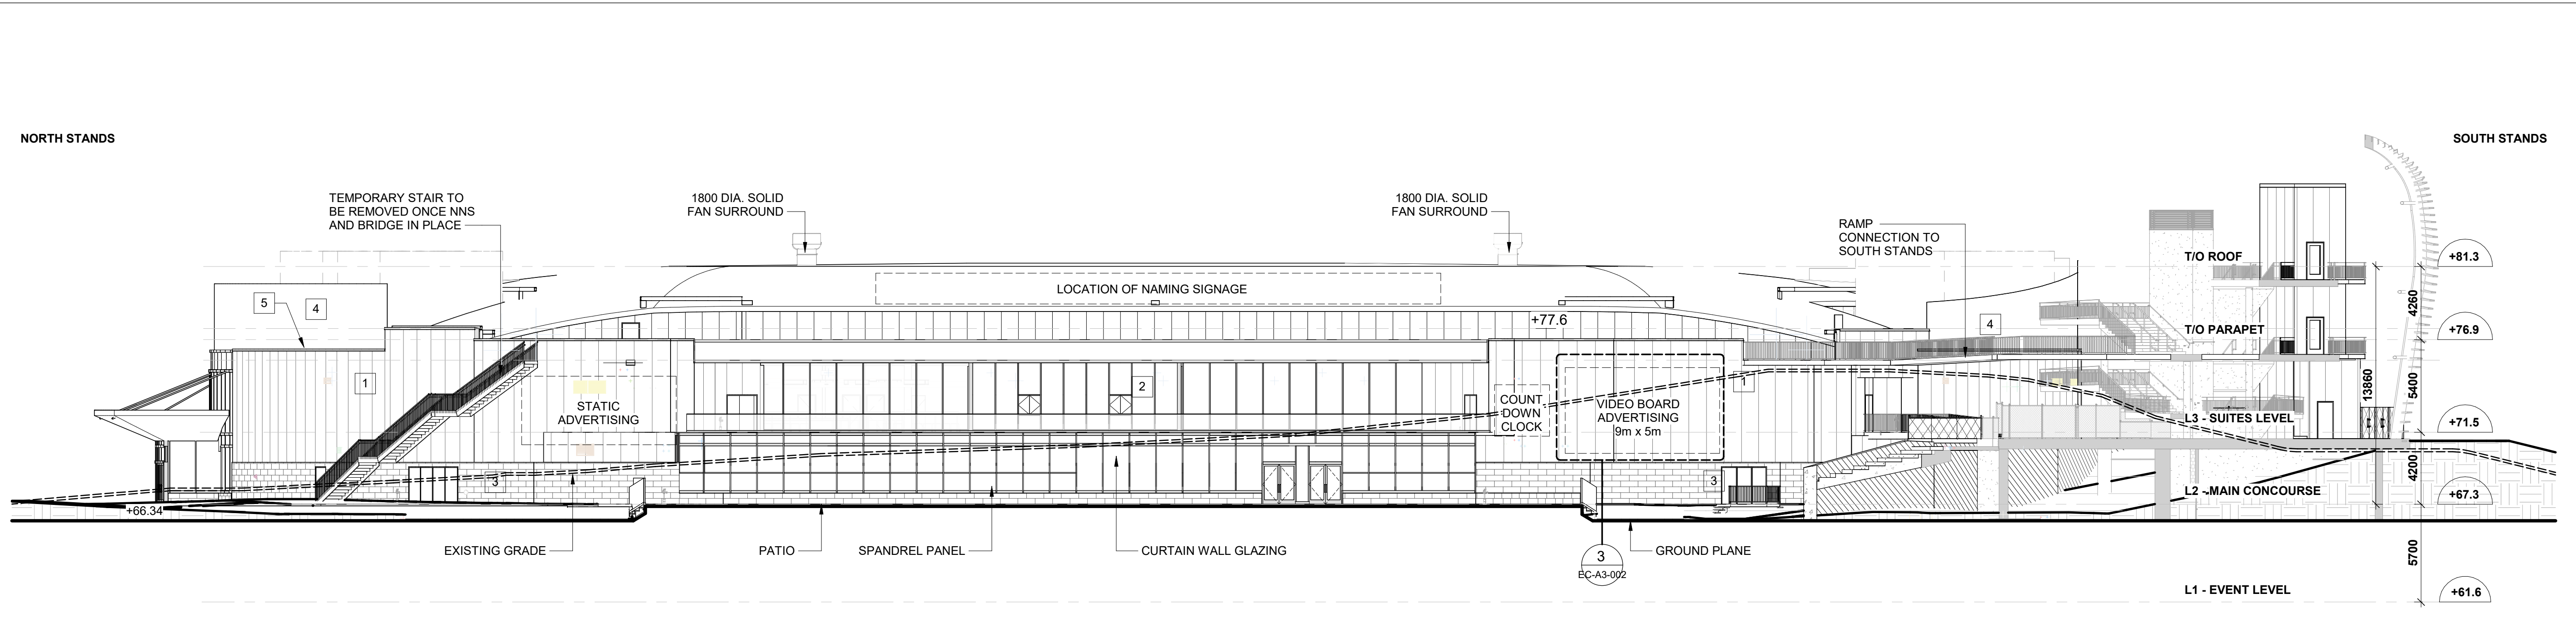

1 WEST ELEVATION - ARENA
1:200



BRISBROOK
BYRON
ARCHITECTS
14 DUNCAN ST 4TH FLOOR
TORONTO, ON M5H 3G8
(416) 591-8999

ENTUITIVE

135 LAURIER AVE WEST, SUITE 413
OTTAWA, ON K1P 5J2
(343) 308-9274

STRUCTURAL



200 KING ST. WEST, SUITE 310
TORONTO, ON M5H 3T4
(416) 499-8000
MECH. PLUMB. FIRE PROTECTION

MULVEY & BANANI

90 SHEPPARD AVE EAST, SUITE 500
TORONTO, ON M2N 3A
(416) 751-2520

ELECTRICAL




319 MCRAE AVENUE, SUITE 502
OTTAWA, ONTARIO K1Z 0B9
(613) 729-4536

LANDSCAPE

NO.	DESCRIPTION	DATE
1	ISSUED FOR 90% DO	2024-12-20
2	ISSUED FOR 50% DO	2024-11-15
3	ISSUED FOR 30% DO	2024-10-18
4	ISSUED FOR 10% DO	2024-10-04
5	ISSUED FOR CITY SPA COMMENTS	2024-09-05
6	ISSUED FOR SITE PLAN APPROVAL	2024-08-07

REVISIONS/ ISSUES

CONTRACTOR SHALL CHECK AND VERIFY ALL DIMENSIONS
AND REPORT ANY OMISSIONS OR DISCREPANCIES TO THE
ARCHITECT BEFORE PROCEEDING WITH THE WORK.
DO NOT SCALE THE DRAWINGS

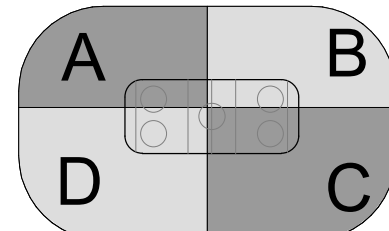

SEAL

THIS DOCUMENT IS RELEASED
FOR THE PURPOSE OF
PRELIMINARY SUBMITTAL

IT IS NOT TO BE USED FOR
CONSTRUCTION
PURPOSES

DRAWN JI
DATE 2024-10-04
CHECKED SJ

LANSLOWNE 2.0
EVENT CENTRE,
NORTH SIDE STANDS AND
PUBLIC REALM
ENHANCEMENTS
945 & 1015 BANK STREET

DWG TITLE
EAST & WEST ELEVATIONS

SCALE As indicated
PROJ. NO. 2418

DWG. NO.
EC-A3-002