

SCALE 1:300



GENERAL NOTES:

- 1. ALL PLANT MATERIAL SHALL BE NURSERY GROWN STOCK UNLESS OTHERWISE NOTED.
- 2. TREES TO HAVE A MINIMUM 1800 CLEAR STEM ABOVE
- 3. CONTRACTOR TO MAKE GOOD ALL EXISTING AREAS DAMAGED BY HIS WORK TO THE SATISFACTION OF THE CONTRACTOR.
- 4. ALL PLANT MATERIAL SHALL BE WARRANTIED FOR TWO YEARS FROM THE DATE OF SUBSTANTIAL COMPLETION.
- 5. CONTRACTOR TO VERIFY LOCATION OF ALL SERVICES

PRIOR TO ANY EXCAVATION.

6. ANY PROPOSED SUBSTITUTIONS OF PLANT SPECIES SHALL BE MADE WITH PLANTS OF EQUIVALENT OVERALL FORM, HEIGHT, BRANCHING HABIT, FLOWER, LEAF, COLOR, FRUIT AND CULTURE AND ONLY AFTER APPROVAL OF THE LANDSCAPE ARCHITECT.

LARGE (29)	135-250*	192					
MEDIUM (30)	35-135*	85	CANOPY (W.				
SMALL (11)	5-35*	20	OVERLAP): 4,837m ²				
CONIFER (3)	45-96*	70					
PROPOSED STREET TREE PROJECTED CANOPY							
PROPOSED STREET CALCULATION BASE PROJECTIONS	CANOPY (W. OVERLAP): 432m ²						
*RANGE OF CROWN AREAS SPECIES	SITE: 14,522m ²						
**CROWN AREAS ARE ACCORDING TO THE AVERAGE MATURE CANOPY SIZE OF THE RESPECTIVE SPECIES. CANOPY SIZING HAS BEEN DETERMINED IN REFERENCE TO VARIOUS ARBORICULTURAL AND BOTANICAL SOURCES, SUCH AS: ONTARIO MINISTRY OF NATURAL RESOURCES & FORESTRY (OMNRF); US FOREST SERVICE; FARRAR, J.L. TREES IN CANADA, UNIVERSITY OF GUELPH ABORETUM, VARIOUS PUBLICATIONS			TOTAL PERCENT COVER: 36.28%				

PROPOSED TREE CANOPY PROJECTIONS

STANDARD

RANGE (m²)

CROWN AREA

FOR CALC. (m²)

PER TREE USED

SITE CANOPY

COVER

Contractor shall check all dimensions on the work and report any discrepancy to the Landscape Architect before proceeding. All drawings and specifications are the property of the Landscape Architect and must be returned at the completion of the work. This drawing is not to be used for construction until signed by the Landscape Architect.

LEGEND		
FENCING	PROPERTY LINE	
	1.8m HT. WOOD PRIVACY FENCE	
	DECORATIVE FENCE	
PLANTING		
	LARGE DECIDUOUS TREE	
	MEDIUM DECIDUOUS TREE	
	SMALL DECIDUOUS TREE	
and the second	CONIFEROUS TREE	
\odot	TREE FORM SHRUB	
$\otimes \otimes$	DECIDUOUS/CONIFEROUS SHRUB	
⊙ ⊗	GRASSES/PERENNIALS	
	SODDING	
	PRECAST EDGER	
STREETSCAPE - BY	OTHERS	
	ORIGINAL STREET TREE LOCATION	
PAVING	REVISED STREET TREE LOCATION (TOTAL QUANTITY/SPECIES TO REMAIN UNCHANGE)	
	CIP CONCRETE PAVING	
	RIVERSTONE PAVING	
	UNIT PAVING	
PLANTING KEY	UNIT PAVING	
PLANTING KEY	UNIT PAVING - TREE SPECIES	
XX	- TREE SPECIES	

6	Issued for Third Submission	25-05-15
5	Issued for Second Submission	25-04-15
4	Issued for Coordination	25-03-13
3	Issued for Revised First Submission	25-01-24
2	Issued for First Submission	24-10-30
1	Issued for Client Review	24-10-25
No.	Description	Date
Revi		

City Approval Stamp

DETAIL KEY

PROPERTY INFORMATION BLOCK 167 REGISTERED PLAN 4M-1728






design strategies 1285 WELLINGTON STREET, OTTAWA, ON K1Y 3A8 CANADA
T 613.237.2345 NAKDESIGNSTRATEGIES.COM

955 BORBRIDGE AVENUE OTTAWA, ON

LANDSCAPE SITE PLAN

Date 2024-10-09 Scale 1:300 Drawn SW Checked MK Job No. 24-251

L1.0

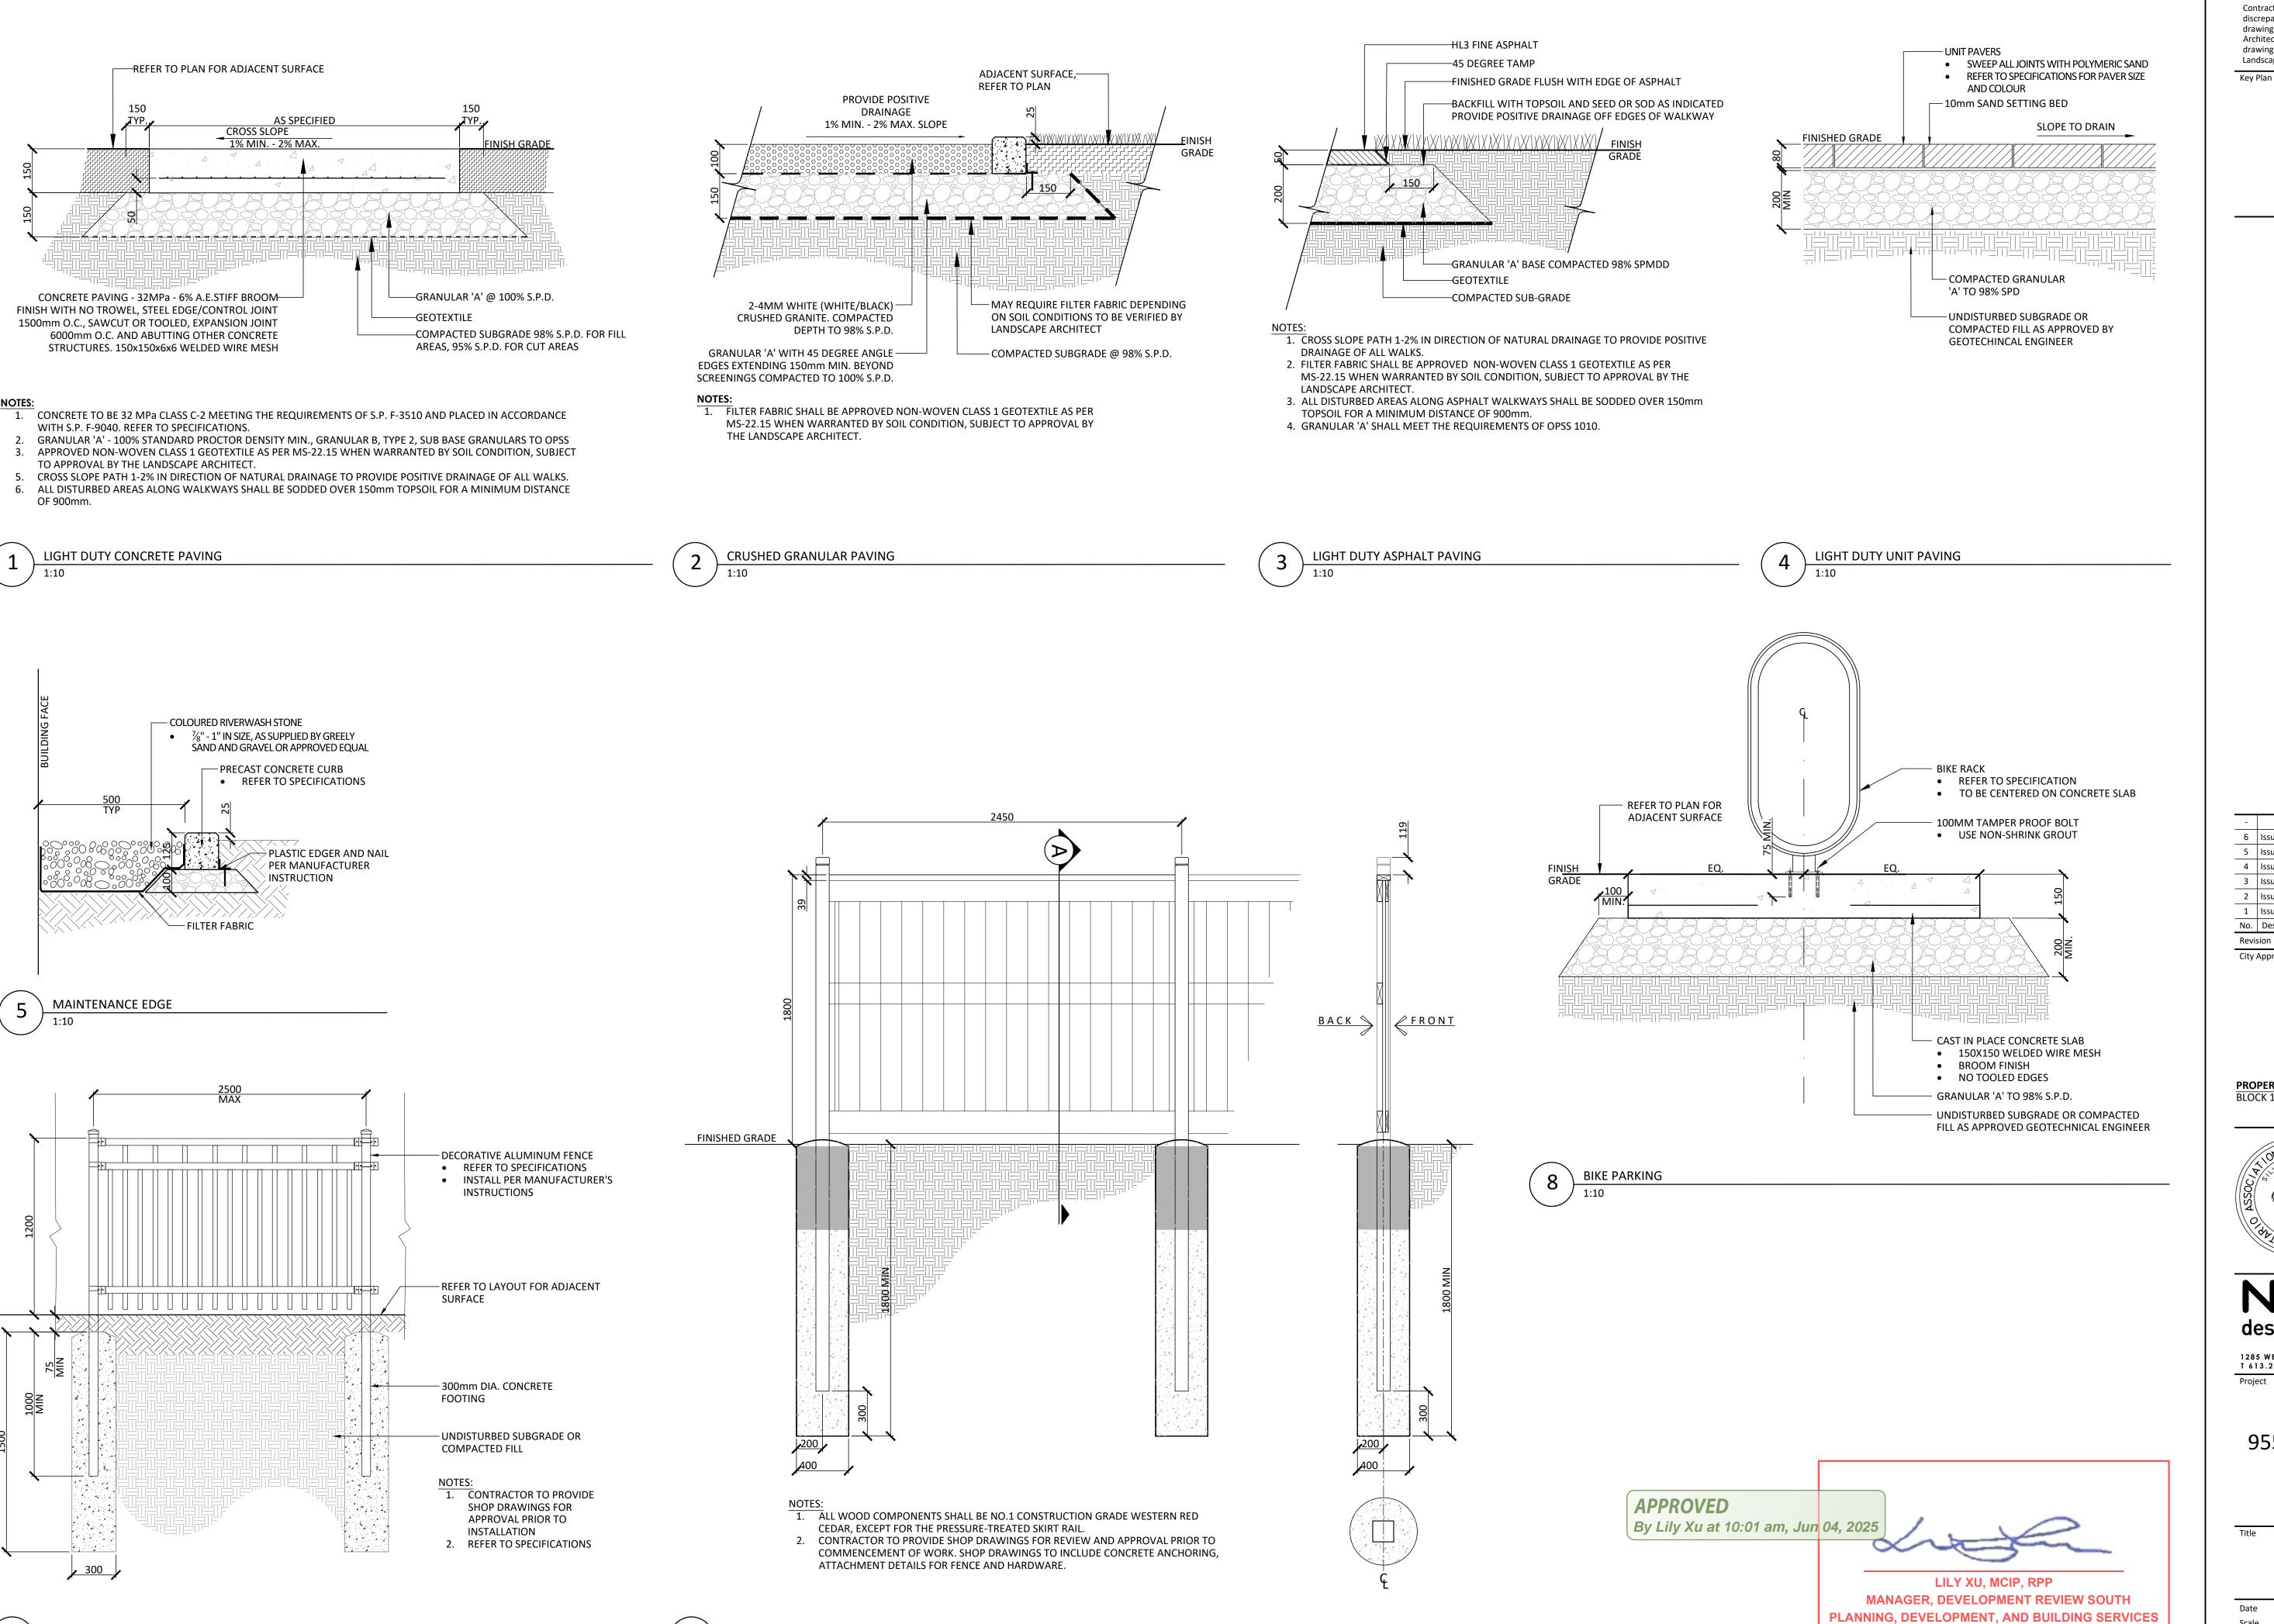

1.8m HEIGHT WOOD PRIVACY FENCE

1.2m HT. DECORATIVE FENCE

Contractor shall check all dimensions on the work and report any discrepancy to the Landscape Architect before proceeding. All drawings and specifications are the property of the Landscape Architect and must be returned at the completion of the work. This drawing is not to be used for construction until signed by the Landscape Architect.

Key Plan

6 Issued for Third Submission 25-05-15 25-04-15 5 Issued for Second Submission 4 Issued for Coordination 25-01-24 3 Issued for Revised First Submission 2 Issued for First Submission 24-10-30 24-10-25 1 Issued for Client Review Date No. Description

City Approval Stamp

PROPERTY INFORMATION BLOCK 167 REGISTERED PLAN 4M-1728



design strategies

1285 WELLINGTON STREET, OTTAWA, ON K1Y 3A8 CANADA T 613.237.2345 NAKDESIGNSTRATEGIES.COM

955 BORBRIDGE AVENUE


OTTAWA, ON

LANDSCAPE DETAILS

Date 2024-10-09 Scale AS NOTED Drawn SW Checked MK Job No. 24-251

DEPARTMENT, CITY OF OTTAWA

L2.0

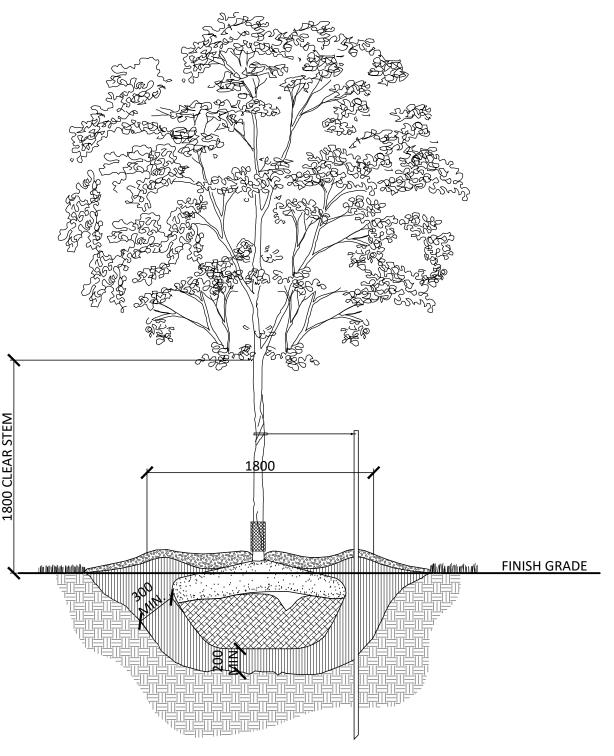


1. REMOVE STAKE AFTER ONE YEAR OR UNTIL TAKEOVER, UNLESS OTHERWISE DIRECTED BY THE LANDSCAPE

- 2. TOPSOIL MIXTURE AND SHREDDED MULCH AS PER SPECIFICATION
- 3. REMOVE TREE WRAP AFTER PLANTING 4. CALIPER TO BE MEASURED AT THE BASE OF TREE AT ROOT BALL.


DECIDUOUS TREE PLANTING (ONE STAKE W/ARBOR TIES)

—PRUNE (TO SUIT SPECIES) TO REMOVE DAMAGED OR OBJECTIONABLE BRANCHES, FOLLOW THE MOST RECENT CANADIAN NURSERY & TRADES ASSOCIATION PRACTICE. DO NOT PRUNE LEADER —STAKE BEYOND EDGE OF ROOT BALL USING ONE (1) STAKE 2400mm (MIN) LONG.
SECURE AT MAIN BRANCH WITH ARBOR TIE OR APPROVED EQUAL —75mm DEPTH SHREDDED MULCH, PULL BACK MULCH FROM BASE OF TREE TRUNK, ENSURE THAT MULCH COVERS ALL EXPOSED SOIL CONSTRUCT 100mm SAUCER AROUND MULTI-STEM TREE BASE —TOPSOIL MIX, LIGHTLY COMPACT
AND WATER WELL TO ELIMINATE AIR POCKETS AND PREVENT SETTLEMENT SCARIFY SUBGRADE SURFACE OF PLANTING
BED PRIOR TO PLANTING —CUT AND REMOVE BURLAP AND WIRE BASKET FROM TOP 2/3 OF ROOT BALL 1. TOPSOIL MIXTURE AND SHREDDED MULCH AS PER SPECIFICATION. 2. PROVIDE 100mm HIGH EARTH SAUCER AROUND SHRUB BED. —COMPACTED SUBGRADE 3. STAKES TO BE REMOVED AFTER ONE YEAR OR UNTIL TAKEOVER UNLESS OTHERWISE DIRECTED BY LANDSCAPE ARCHITECT.

TREE FORM SHRUB PLANTING

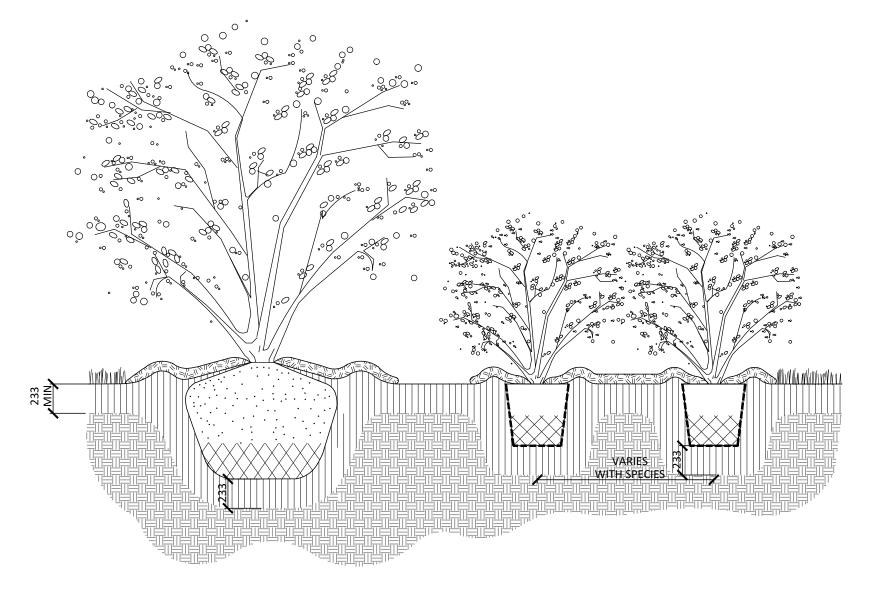

TOPSOIL MIXTURE AND SHREDDED MULCH AS PER SPECIFICATION.
 SHRUBS SPECIFIED TO BE PLANTED SO THAT ROOTS ARE FULLY EXTENDED IN PLANTING HOLE WITH SOIL MIX BACKFILLED CAREFULLY TO PREVENT ROOT DAMAGE.
 PROVIDE 100mm HIGH EARTH SAUCER AROUND SHRUB BED.

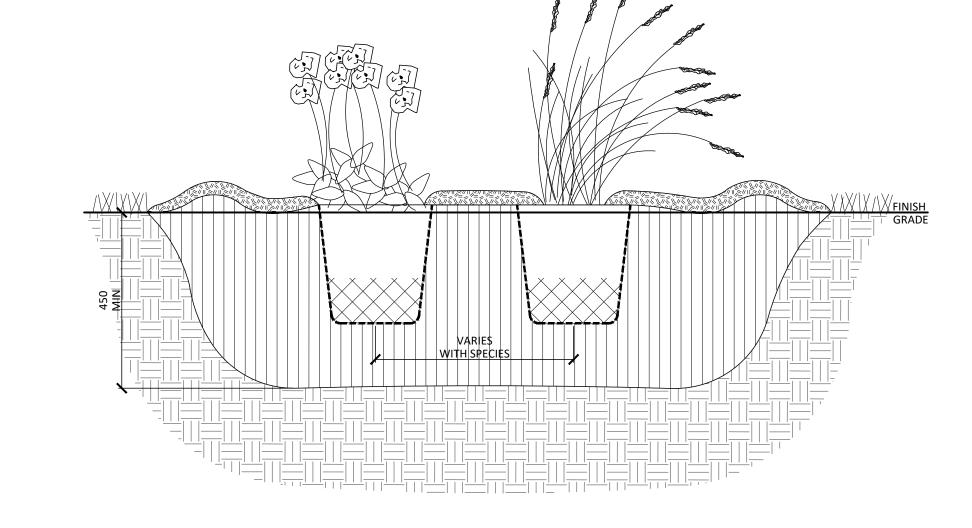

TOPSOIL MIXTURE AND SHREDDED MULCH AS PER SPECIFICATION.
 PROVIDE 100mm HIGH EARTH SAUCER AROUND PERENNIAL/GRASS BED.

PERENNIAL AND ORNAMENTAL GRASS PLANTING

APPROVED By Lily Xu at 10:01 am, Jun 04, 2025

> LILY XU, MCIP, RPP MANAGER, DEVELOPMENT REVIEW SOUTH PLANNING, DEVELOPMENT, AND BUILDING SERVICES DEPARTMENT, CITY OF OTTAWA

Contractor shall check all dimensions on the work and report any discrepancy to the Landscape Architect before proceeding. All drawings and specifications are the property of the Landscape Architect and must be returned at the completion of the work. This drawing is not to be used for construction until signed by the Landscape Architect.

	,	-		
	6	Issued for Third Submission	25-05-15	
	5	Issued for Second Submission	25-04-15	
		4	Issued for Coordination	25-03-13
	3	Issued for Revised First Submission	25-01-24	
	2	Issued for First Submission	24-10-30	
	1	Issued for Client Review	24-10-25	
	No.	Description	Date	
1	•	Revi	sion	

City Approval Stamp

PROPERTY INFORMATION
BLOCK 167 REGISTERED PLAN 4M-1728



design strategies

1285 WELLINGTON STREET, OTTAWA, ON K1Y 3A8 CANADA T 613.237.2345 NAKDESIGNSTRATEGIES.COM

955 BORBRIDGE AVENUE OTTAWA, ON

LANDSCAPE DETAILS

Date 2024-10-09 Scale AS NOTED Drawn SW Checked MK

Job No. 24-251

PLAN N° 19197