


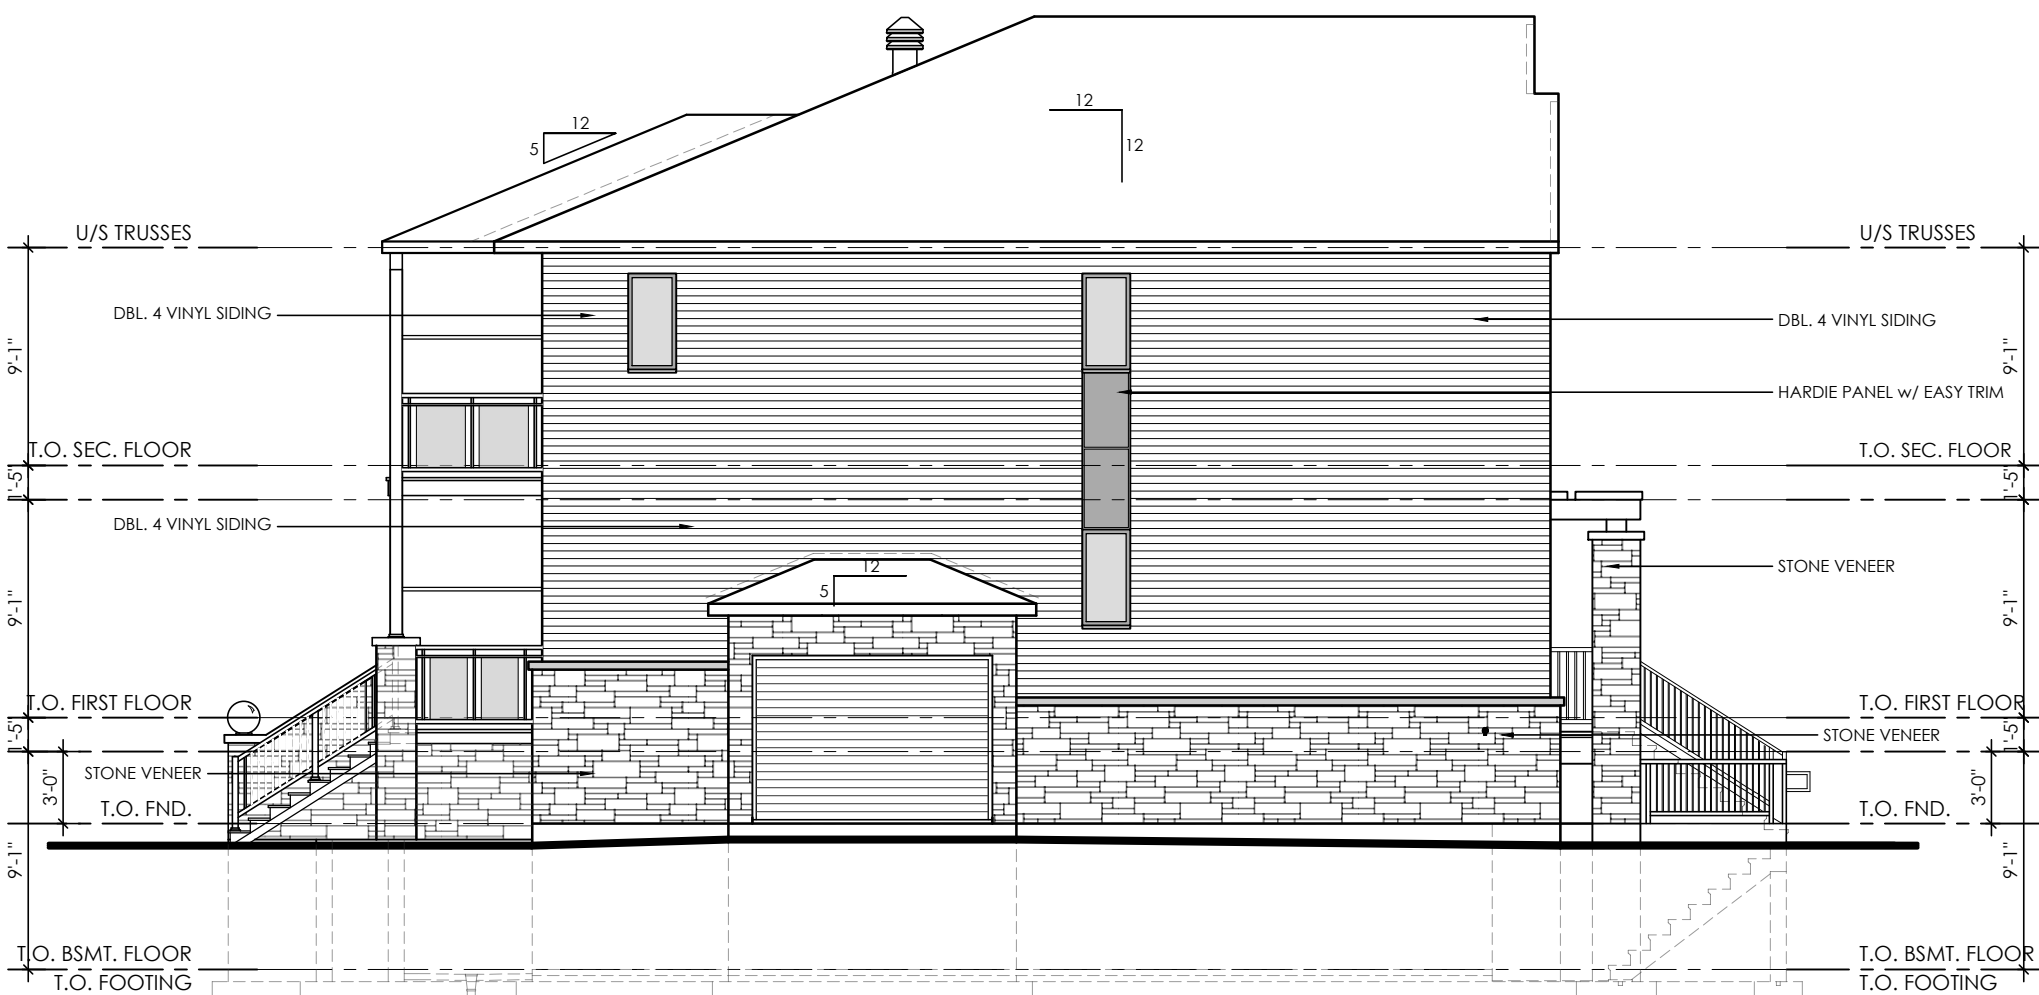

"STREET END" UNIT, SIDE ELEVATION
TYPICAL BLOCK - STREET SIDE ELEVATION



TYPICAL BLOCK - PRIVATE STREET ELEVATION



END UNIT, SIDE ELEVATION
TYPICAL BLOCK INTERIOR SIDE ELEVATION



TYPICAL BLOCK - PUBLIC STREET ELEVATION


APPROVED
By Lily Xu at 4:13 pm, Jun 05, 2025
LILY XU, MCIP, RPP
MANAGER, DEVELOPMENT REVIEW SOUTH
PLANNING, DEVELOPMENT, AND BUILDING SERVICES
DEPARTMENT, CITY OF OTTAWA

GENERAL NOTES:
1. THE CONTRACTOR IS RESPONSIBLE FOR CHECKING AND VERIFYING ALL DIMENSIONS. ANY DISCREPANCY MUST BE REPORTED TO M. DAVID BLAKELY ARCHITECT INC.
2. ALL WORK AND MATERIALS TO BE IN COMPLIANCE WITH ALL CODES, REGULATIONS, AND BY-LAWS.
3. ADDITIONAL DRAWINGS MAY BE ISSUED FOR CLARIFICATION TO ASSIST THE PROPER EXECUTION OF WORK. SUCH DRAWINGS WILL HAVE THE SAME MEANING AND INTENT AS IF THEY WERE INCLUDED WITH THE PLANS IN CONTRACT DOCUMENTS.
4. DO NOT SCALE DRAWINGS.
5. THIS DRAWING SHALL NOT BE USED OR COPIED WITHOUT THE AUTHORIZATION OF THE ARCHITECT.
6. THIS DRAWING SHALL NOT BE USED FOR PERMIT OR CONSTRUCTION UNLESS THE DRAWING BEARS THE ARCHITECT'S SEAL AND SIGNATURE.
7. THIS REPRODUCTION SHALL NOT BE ALTERED.



NO.	DATE	DESCRIPTION	INT.	NO.	DATE	DESCRIPTION	INT.
1.	04/06/25	FOR SITE PLAN CONTROL	SM	13.			
2.	07/10/24	FOR SITE PLAN	SM	14.			
3.				15.			
4.				16.			
5.				17.			
6.				18.			
7.				19.			
8.				20.			
9.				21.			
10.				22.			
11.				23.			
12.				24.			

A

B

C

A - DETAIL NUMBER
B - SHEET NUMBER (DETAIL REQUIRED)
C - SHEET NUMBER (DETAIL LOCATION)

PROJECT:
TERRACE FLATS
955 BORBRIDGE AVE. - BLOCK 167
OTTAWA, ONT.

CLIENT:
 RICHCRAFT
Group Of Companies

DRAWING TITLE:
TYPICAL BLOCK
ELEVATIONS

DATE:
OCT., 2024.

SCALE:
1/8" = 1'-0"

SHEET No.:
B1-1

DRAWN BY:
SBM

CHECKED:
MDB