


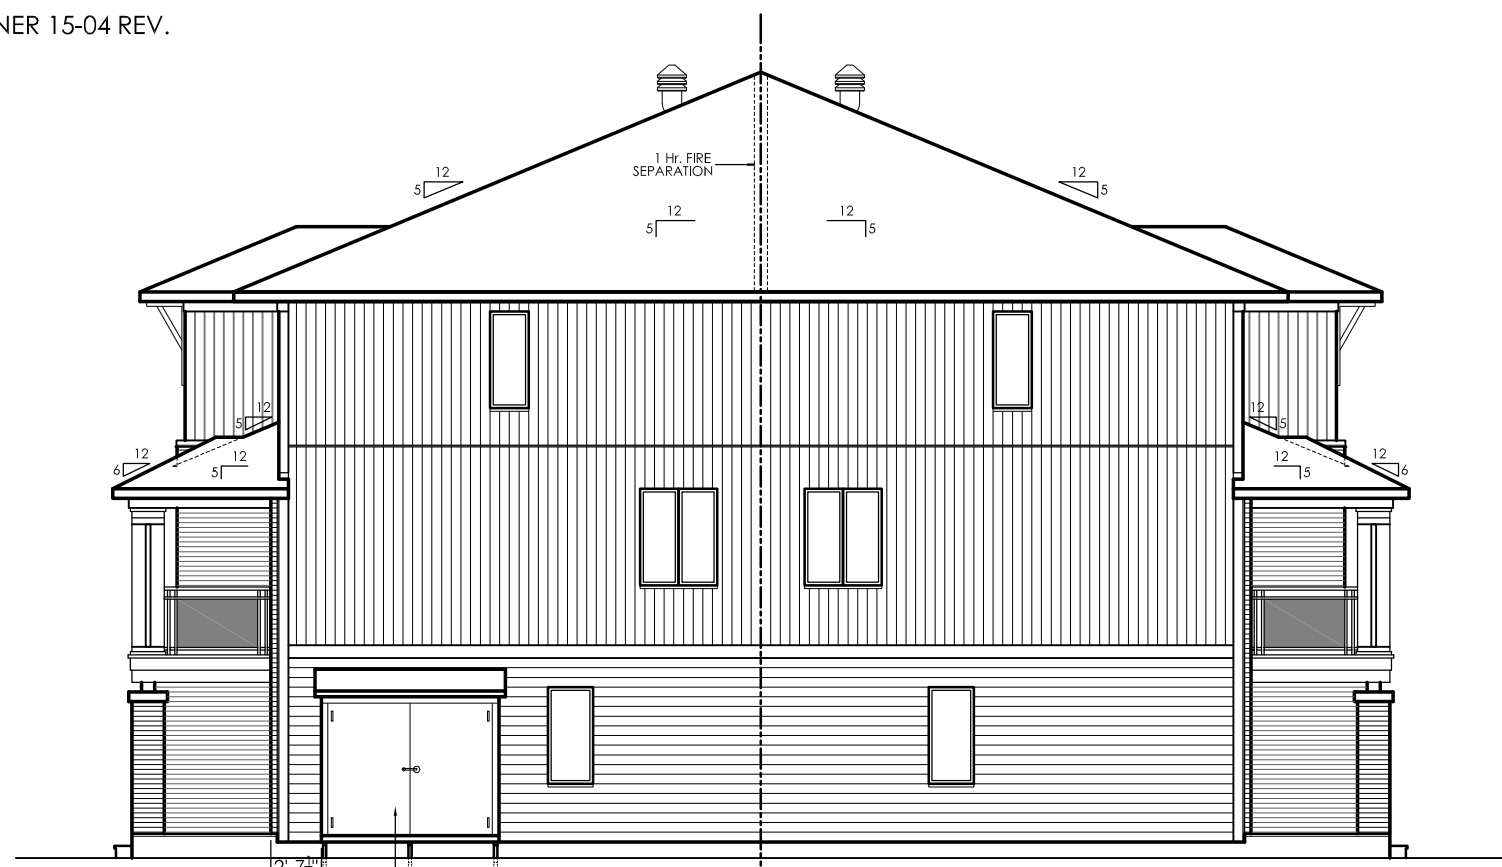

JAMESON CORNER 15-04 LOT RZ33 | JAMESON CORNER 15-04 REV. LOT RZ34

RIGHT SIDE ELEVATION



GRANVILLE 15-03 LOT RZ42 | GRANVILLE 15-03 REV. LOT RZ41

LEFT SIDE ELEVATION

GENERAL NOTES:

1. THE CONTRACTOR IS RESPONSIBLE FOR CHECKING AND VERIFYING ALL DIMENSIONS, ANY DISCREPANCY SHOULD BE REPORTED TO RICHCRAFT HOMES
2. ALL WORK AND MATERIALS TO BE IN COMPLIANCE WITH ALL CODES, REGULATIONS, AND BY-LAWS.
3. ADDITIONAL DRAWINGS MAY BE ISSUED FOR CLARIFICATION TO ASSIST THE PROPER EXECUTION OF WORK. SUCH DRAWINGS WILL HAVE THE SAME MEANING AND INTENT AS IF THEY WERE INCLUDED WITH THE PLANS IN CONTRACT DOCUMENTS.
4. DO NOT SCALE DRAWINGS.
5. THIS DRAWING SHALL NOT BE USED OR COPIED WITHOUT THE AUTHORIZATION OF RICHCRAFT HOMES.

REFER TO 3/16" MASTER FOOTPRINTED PLANS FOR DIMENSIONS & DETAILS NOT SHOWN.

SEAL:

10.			
9.			
8.			
7.			
6.			
5.			
4.			
3.			
2.	01/13/14 FOR CONSTRUCTION	CS	
1.	09/11/13 FOR PERMIT	KL	
#	DATE:	DESCRIPTION	Init.
REVISIONS			

A	A - DETAIL NUMBER
B	B - SHEET NUMBER (DETAIL REQUIRED)
C	C - SHEET NUMBER (DETAIL LOCATION)

PROJECT: RIVERSIDE BACK TO BACK TOWNHOMES BLOCK - 4
88-96 STOCKHOLM PRIV. & 116-124 NUTTING CRES.



DRAWING TITLE: SIDE ELEVATIONS

DATE:	09/11/13	SCALE:	3/32" = 1'-0"	SHEET #:	Bik4-5
DRAWN BY:	KL	CHECKED:	RLW		



EAST ELEVATION



WEST ELEVATION

REFER TO 3/16" PLANS FOR DIMENSIONS & DETAILS NOT SHOWN.



**M. David Blakely
Architect Inc.**

2200 Prince of Wales Dr. Suite 101 Ottawa, Ontario
Phone (613) 226-8811 Fax (613) 226-7942

- GENERAL NOTES:
- 1 - THE CONTRACTOR IS RESPONSIBLE FOR CHECKING AND VERIFYING ALL DIMENSIONS. ANY DISCREPANCY MUST BE REPORTED TO M. DAVID BLAKELY ARCHITECT INC.
 - 2 - ALL WORK AND MATERIALS TO BE IN COMPLIANCE WITH ALL CODES, REGULATIONS, & BY-LAWS
 - 3 - ADDITIONAL DRAWINGS MAY BE ISSUED FOR CLARIFICATION TO ASSIST THE PROPER EXECUTION OF WORK. SUCH DRAWINGS WILL HAVE THE SAME MEANING AND INTENT AS IF THEY WERE INCLUDED WITH THE PLANS IN CONTRACT DOCUMENTS
 - 4 - DO NOT SCALE DRAWINGS.
 - 5 - THIS DRAWING SHALL NOT BE USED OR COPIED WITHOUT THE AUTHORIZATION OF THE ARCHITECT
 - 6 - THIS DRAWING SHALL NOT BE USED FOR PERMIT OR CONSTRUCTION UNLESS THE DRAWING BEARS THE ARCHITECT'S SEAL AND SIGNATURE
 - 7 - THIS REPRODUCTION SHALL NOT BE ALTERED.



#	DATE	DESCRIPTION	INT.
1.	18/08/15	REVISED MODEL TYPES	SM
2.	31/07/15	FOR PERMIT	SM
3.	30/07/15	FOR REVIEW	SM
REVISIONS			



A - DETAIL NUMBER
B - SHEET NUMBER (DETAIL REQUIRED)
C - SHEET NUMBER (DETAIL LOCATION)


RIVERSIDE SOUTH
BLOCK - 7
BACK TO BACK
OTTAWA, ONTARIO

RICHCRAFT
Group of Companies


BLOCK ELEVATIONS

DATE: JULY 2015 PAGE: 1/27 OF 142
DRAWN BY: SSM CHECKED BY: MDB


B7-4

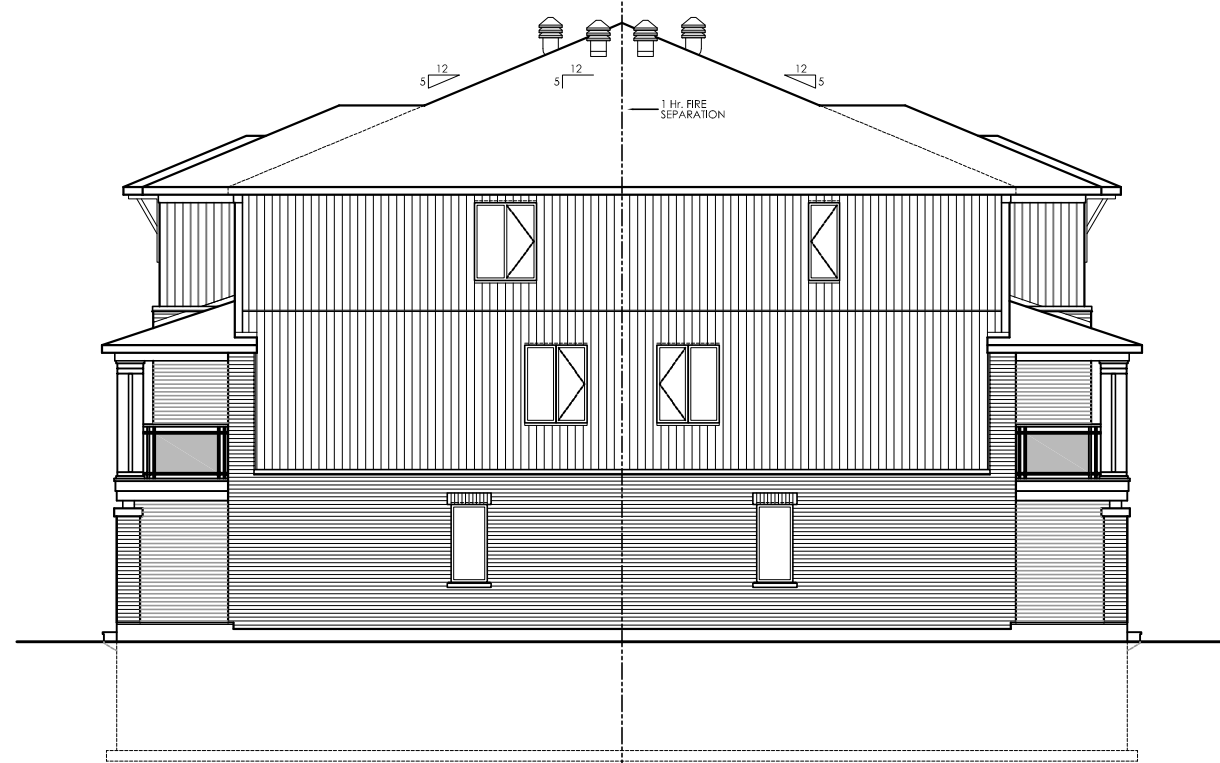


UNIT # 59
GRANVILLE END
NORTH ELEVATION

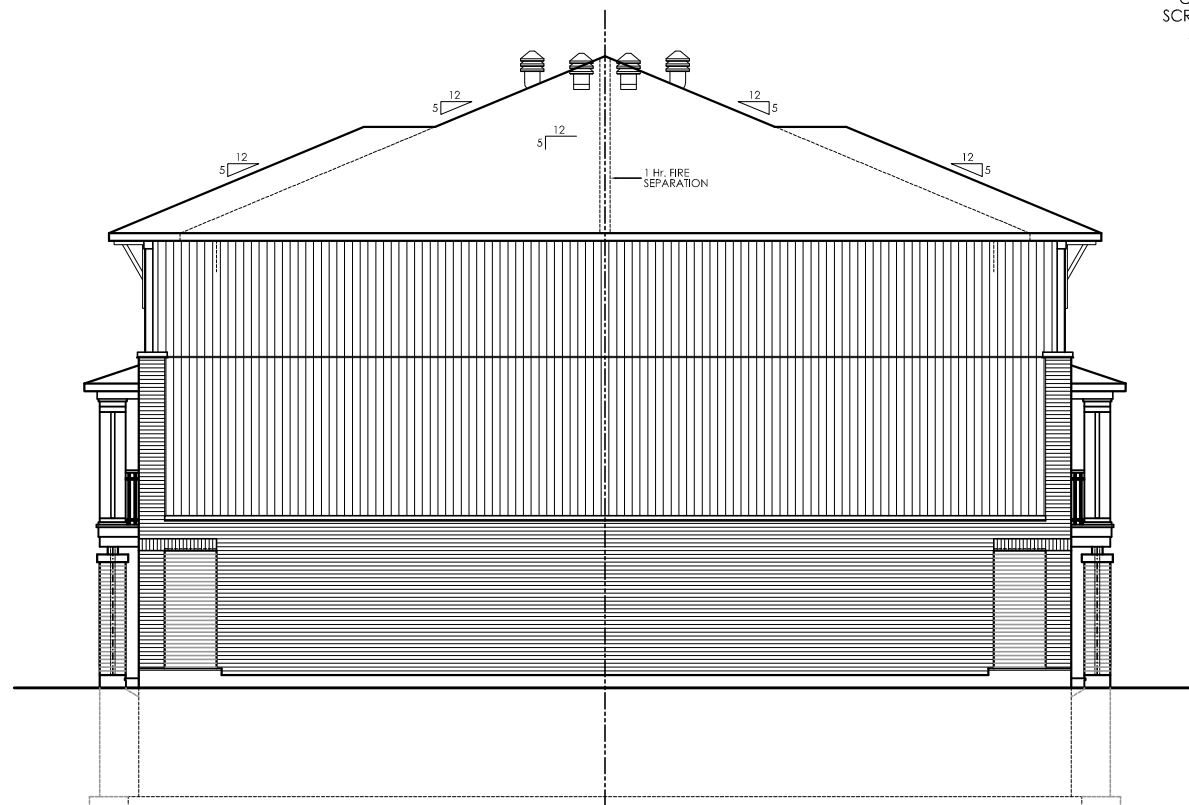


UNIT # 70
CAMBIE END
SOUTH ELEVATION

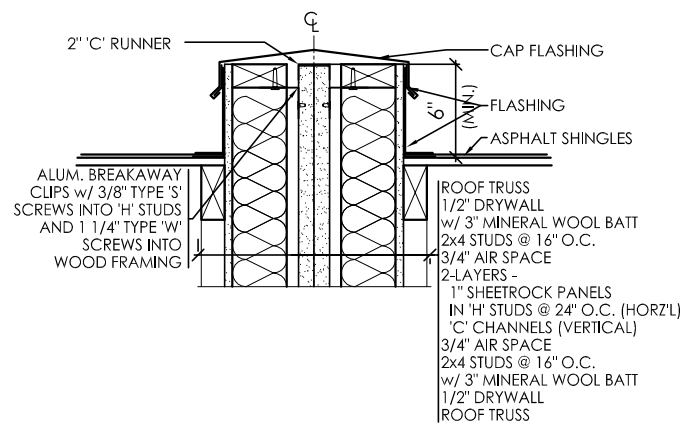

2
B-7
ROOF CAP DETAIL SECTION
SCALE 1 1/2" - 1'-0"

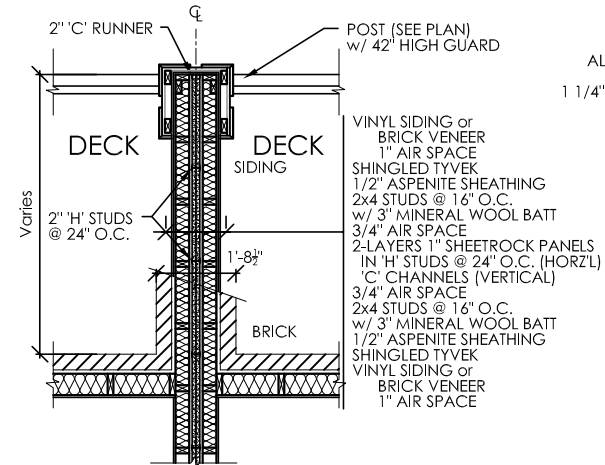


3
B-7
2 HR. FIREWALL PLAN
SCALE 3/8" - 1'-0"

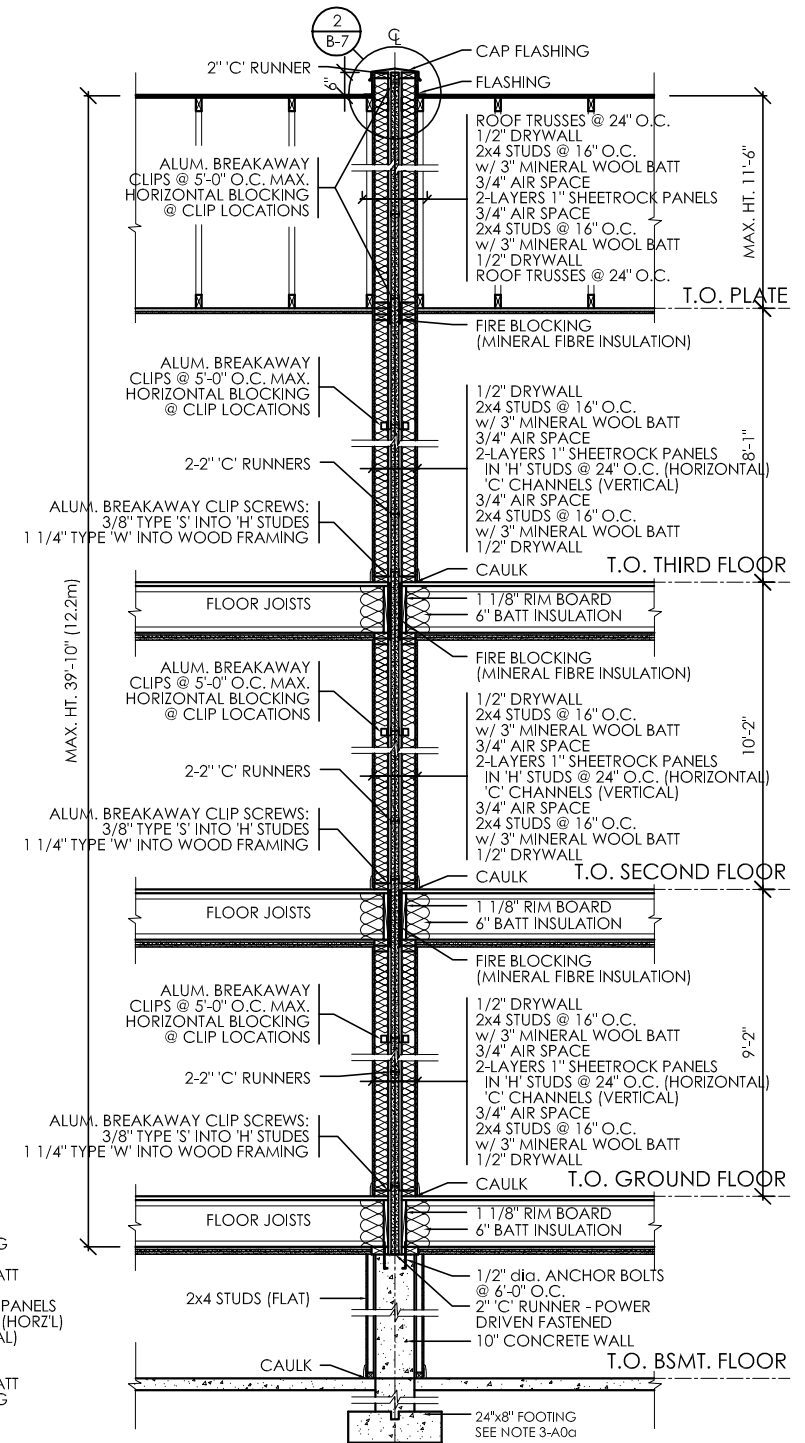

1
B-7
2 HR. FIREWALL SECTION
SCALE 3/8" - 1'-0"
2 hr. FIREWALL - No. ULC Des W314 - STC 60

REFER TO 3/16" PLANS FOR DIMENSIONS & DETAILS NOT SHOWN.

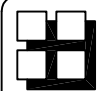

**M. David Blakely
Architect Inc.**


2200 Prince of Wales Dr. Suite 101 Ottawa, Ontario
Phone (613) 226-8811 Fax (613) 226-7942

- GENERAL NOTES:
- 1 - THE CONTRACTOR IS RESPONSIBLE FOR CHECKING AND VERIFYING ALL DIMENSIONS, ANY DISCREPANCY MUST BE REPORTED TO M. DAVID BLAKELY ARCHITECT INC.
 - 2 - ALL WORK AND MATERIALS TO BE IN COMPLIANCE WITH ALL CODES, REGULATIONS, & BY-LAWS
 - 3 - ADDITIONAL DRAWINGS MAY BE ISSUED FOR CLARIFICATION TO ASSIST THE PROPER EXECUTION OF WORK, SUCH DRAWINGS WILL HAVE THE SAME MEANING AND INTENT AS IF THEY WERE INCLUDED WITH THE PLANS IN CONTRACT DOCUMENTS
 - 4 - DO NOT SCALE DRAWINGS.
 - 5 - THIS DRAWING SHALL NOT BE USED OR COPIED WITHOUT THE AUTHORIZATION OF THE ARCHITECT
 - 6 - THIS DRAWING SHALL NOT BE USED FOR PERMIT OR CONSTRUCTION UNLESS THE DRAWING BEARS THE ARCHITECT'S SEAL AND SIGNATURE
 - 7 - THIS REPRODUCTION SHALL NOT BE ALTERED.



#	DATE	DESCRIPTION	BY	CHKD
12				
11				
10				
9				
8				
7				
6				
5				
4				
3	18/08/15	REVISED MODEL TYPES	SM	
2	31/07/15	FOR PERMIT	SM	
1	30/07/15	FOR REVIEW	SM	

REVISIONS

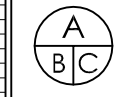

A - DETAIL NUMBER
B - SHEET NUMBER (DETAIL REQUIRED)
C - SHEET NUMBER (DETAIL LOCATION)

RIVERSIDE SOUTH
BLOCK - 7
BACK TO BACK
OTTAWA, ONTARIO

RICHCRAFT
Group of Companies

PROJECT: **SIDE ELEV. & DETAILS**

DATE: JULY 2015 SCALE: 1/8" = 1'-0"

DESIGNED BY: SM CHECKED BY: MDB

B7-5