

3D VIEW - FRONT & CORNER



3D VIEW - REAR & END

BUILDING AREA: 437.98 m²



Q4 ARCHITECTS INC.

4110 Yonge Street Suite 602, Toronto ON M2P 2B7

T. 416.322.6334 F. 416.322.7294 E. info@q4architects.com



The contractor / builder must verify all dimensions on the job and report any discrepancy to the designer before proceeding with the work.

Drawings are NOT to be scaled. All drawings and specifications are instruments of service and the copyright property of the designer and must be returned upon request.

Q4 Architects Inc. retains the copyright in all drawings, plans, sketches, and all digital information. They may not be copied or used for any other projects or purposes or distributed without the written consent of Q4 Architects Inc.

4 REVISED AS PER CITY COMMENTS FOR SPA 2025-07-07 SDW 2 ISSUED FOR 100% SD 2025-05-09 SDW 1 ISSUED FOR SD CLIENT REVIEW 2025-04-11 SDW ISSUED / Revision Chart

WATERIDGE BLOCK 105 - CRL REAR LANE TOWNS 5 UNIT BLOCK

OTTAWA, ONTARIO

Mattamy Homes

Project No.	2500
Scale	
Drawn By	SD\
Checked By	C


COVER SHEET

A-00



1 FRONT ELEVATION 'A' 1/8" = 1'-0"

3 REAR ELEVATION 'A' 1/8" = 1'-0"

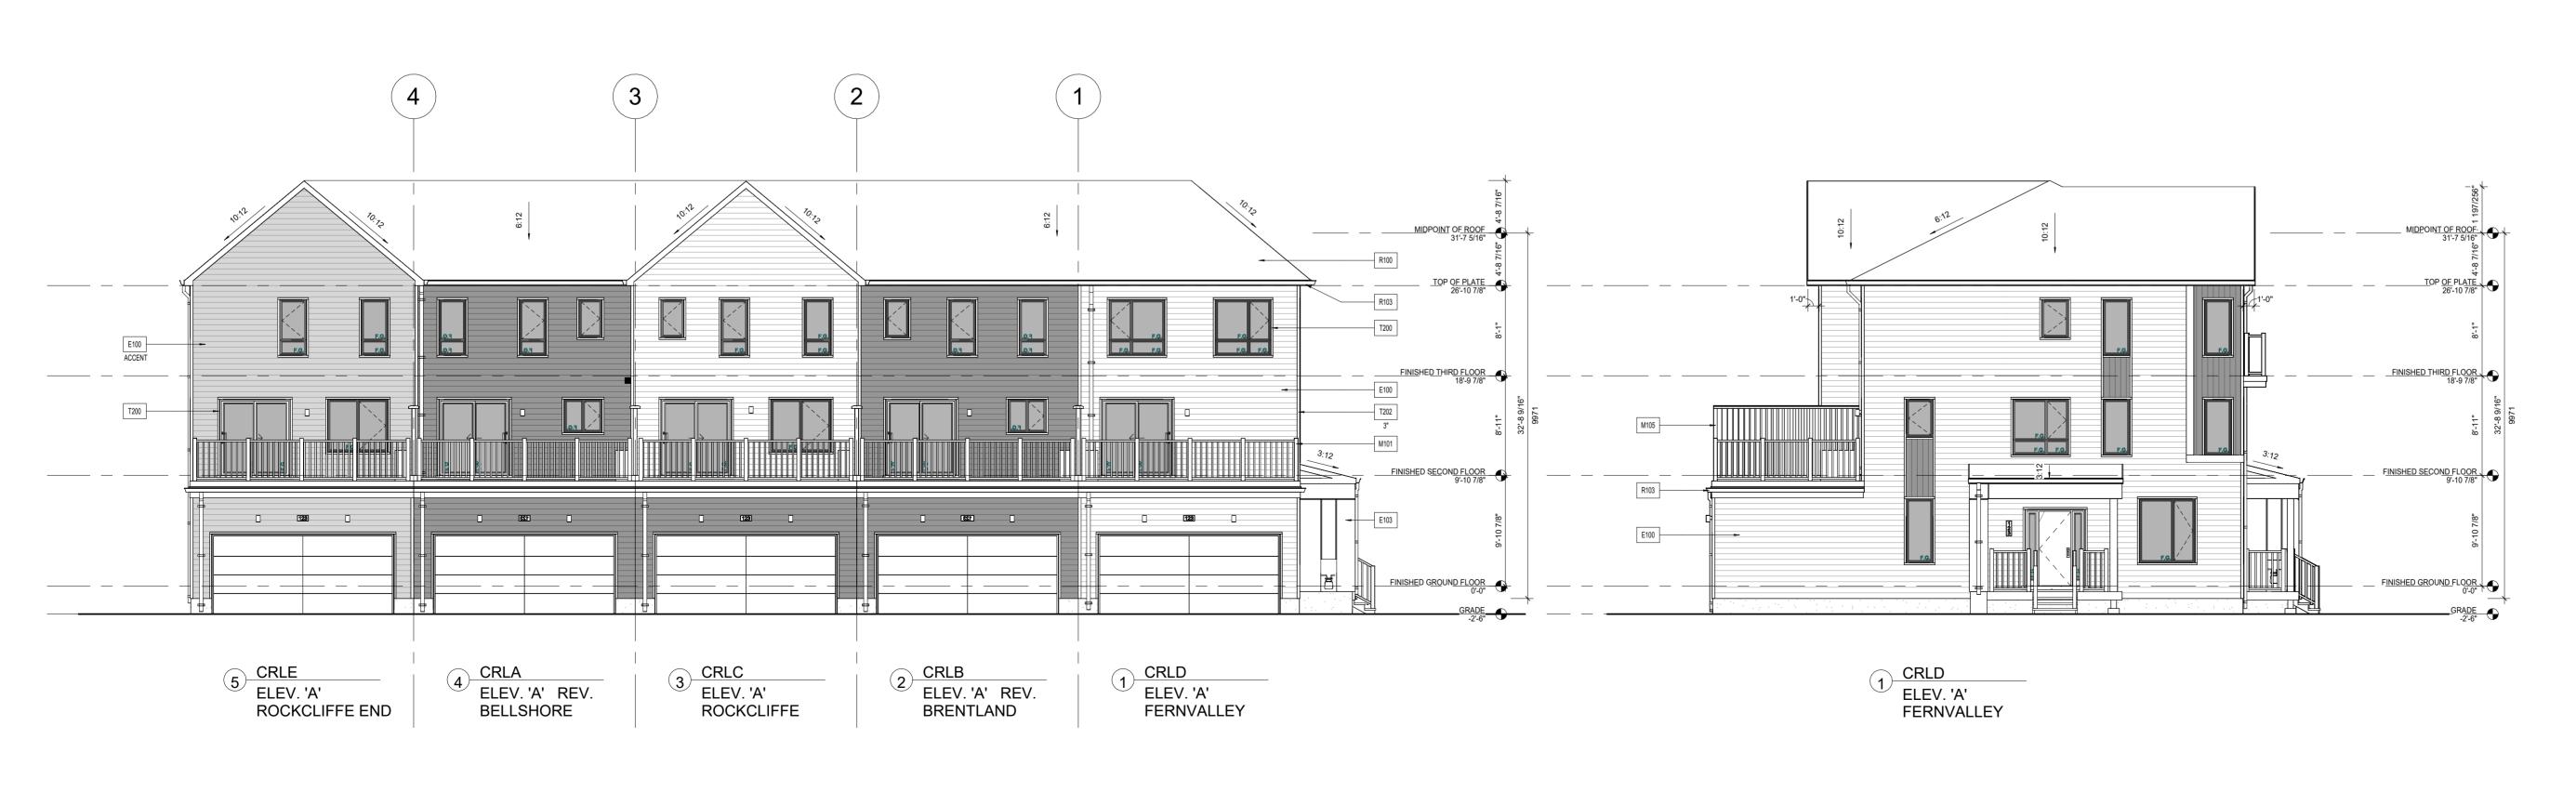

4 LEFT ELEVATION 'A'
1/8" = 1'-0"

2 RIGHT ELEVATION 'A'
1/8" = 1'-0"

Q4A ARCHITECTS

Q4 ARCHITECTS INC.

4110 Yonge Street Suite 602, Toronto ON M2P 2B7

Material Legend

E100 PRIMARY CLADDING, WOOD OR CEMENTIOUS FIBRE
E101 FIBER-CEMENT BOARD & BATTEN - SMOOTH

T. 416.322.6334 F. 416.322.7294

E. info@q4architects.com



The contractor / builder must verify all dimensions on the job and report any discrepancy to the designer before proceeding with the work.

Drawings are NOT to be scaled. All drawings and specifications are instruments of service and the copyright property of the designer and must be returned upon request.

Q4 Architects Inc. retains the copyright in all drawings, plans, sketches, and all digital information. They may not be copied or used for any other projects or purposes or distributed without the written consent of Q4 Architects Inc.

4 REVISED AS PER CITY COMMENTS FOR SPA 2025-07-07 SDW
2 ISSUED FOR 100% SD 2025-05-09 SDW
1 ISSUED FOR SD CLIENT REVIEW 2025-04-11 SDW

Issued / Revision Chart

WATERIDGE BLOCK 105 - CRL REAR LANE TOWNS 5 UNIT BLOCK

OTTAWA, ONTARIO

Mattamy Homes

Project No.	25007
Scale	1/8" = 1'-0"
Drawn By	SDW
Checked By	СТ

ELEVATIONS

A-02