


1 WEST ELEVATION - BUILDING B
DP30-01-02 SCALE: 1 : 150

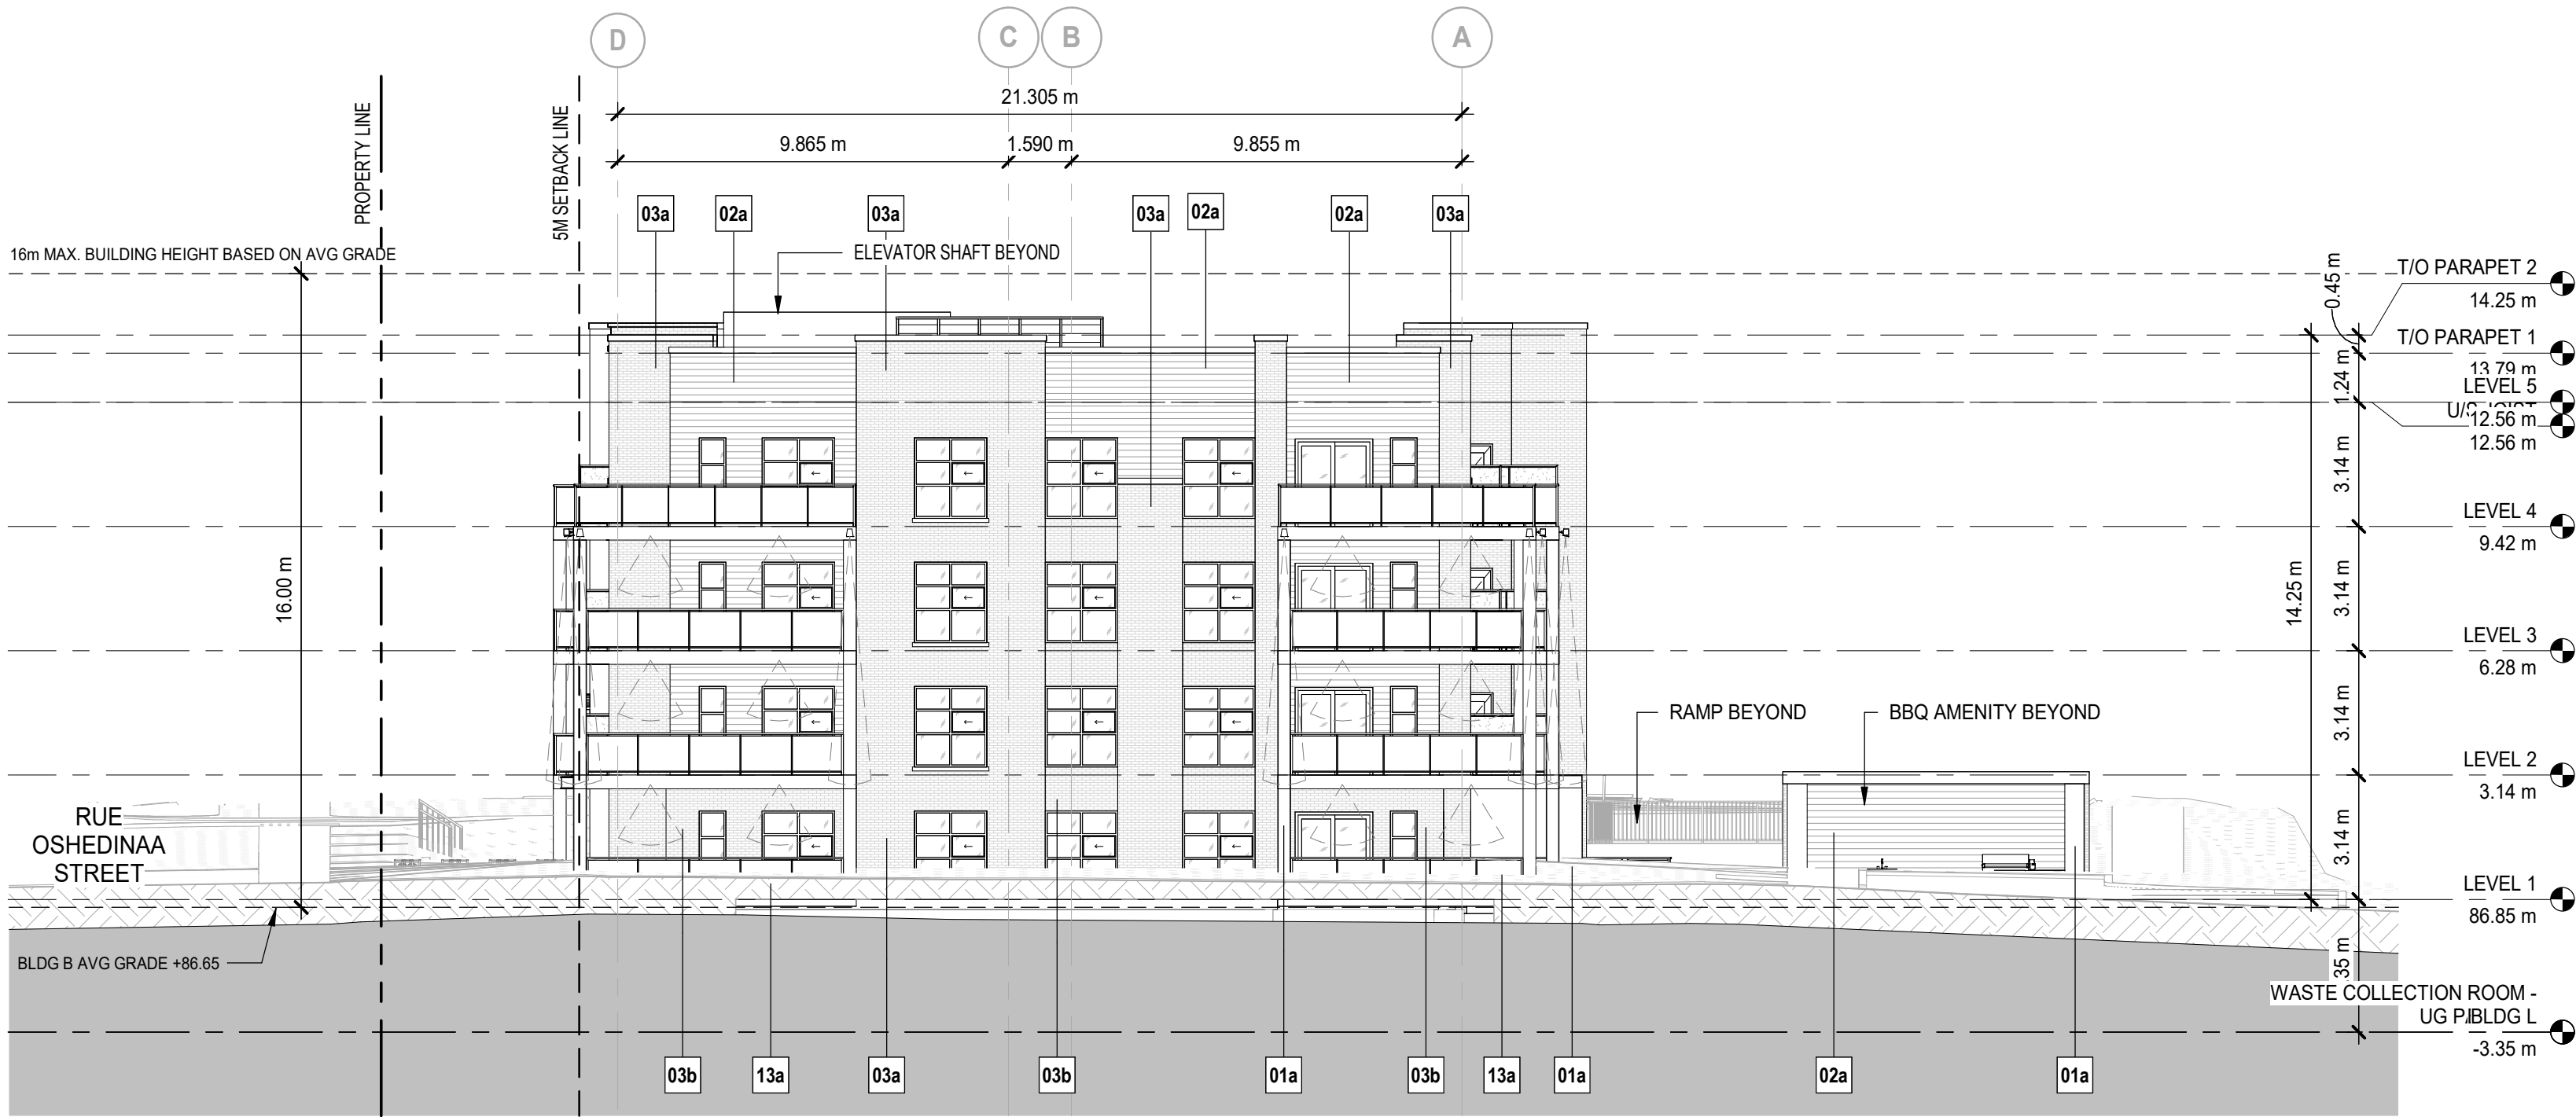

2 NORTH ELEVATION - BUILDING B
DP30-01-02 SCALE: 1 : 150

Andrew McCreight

ANDREW MCCREIGHT
MANAGER, DEVELOPMENT REVIEW CENTRAL
PLANNING, DEVELOPMENT & BUILDING SERVICES
DEVELOPMENT DEPARTMENT, CITY OF OTTAWA

APPROVED
By Andrew McCreight at 9:28 am, Jul 10, 2025

BUILDING B ELEVATION NOTE

ARTIST FOR FULL HEIGHT MURAL TO BE COMMISSIONED AT A LATER DATE. ANY AND ALL ARTWORK ILLUSTRATED HEREIN IS FOR REFERENCE ONLY.

MATERIAL LEGEND

01a	FIBER CEMENT SMOOTH SIDING COLOR: MIDNIGHT BLACK MANUFACTURER: TBD	
01b	FIBER CEMENT SMOOTH SIDING COLOR: PEARL GRAY MANUFACTURER: TBD	
02a	FIBER CEMENT LAP SIDING COLOR: MIDNIGHT BLACK MANUFACTURER: TBD	
02b	FIBER CEMENT LAP SIDING COLOR: AGED PEWTER MANUFACTURER: TBD	
03a	BRICK MASONRY COLOR: RED MANUFACTURER: TBD	
03b	BRICK MASONRY COLOR: OBSIDIAN MANUFACTURER: TBD	
04	WINDOW WALL ASSEMBLY COLOR: CLEAR GLASS MANUFACTURER: TBD	
13a	GLASS BALCONY RAILING COLOR: BLACK POWDER COATED ALUMINUM W/ CLEAR GLASS INSERTS MANUFACTURER: TBD	
13b	GLASS BALCONY RAILING COLOR: BLACK POWDER COATED ALUMINUM W/ SMOKED GLASS INSERTS MANUFACTURER: TBD	

DATE	ISSUED FOR	REV
2024-09-30	SPA SUBMISSION	A
2025-02-11	SPA SUBMISSION	B
2025-03-26	SPA SUBMISSION	C


RohitTM
Bold Goes Further

This drawing has been prepared solely for the use of ROHIT COMMUNITIES and there are no representations of any kind made by NORR Architects Engineers Planners to any party with whom NORR Architects Engineers Planners has not entered into a contract.

This drawing shall not be used for construction purposes until the seal appearing hereon is signed and dated by the Architect or Engineer

Project Component
SITE PLAN CONTROL APPLICATION

Key Plan

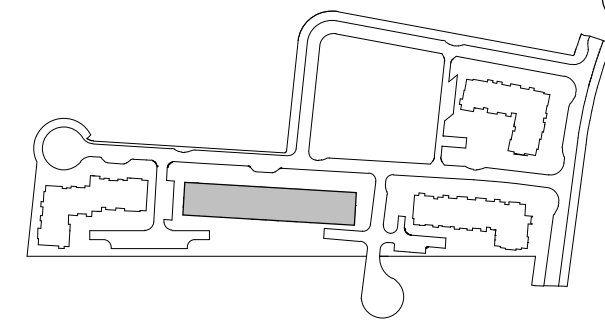

Consultants

Civil: Arcadis Professional Services (Canada) Inc.
Landscape: Arcadis Professional Services (Canada) Inc.
Architecture: NORR Architects Engineers Planners
Structural: TBD
Mechanical: Goodley, Weedmark & Associates Ltd.
Electrical: Goodley, Weedmark & Associates Ltd.
Owner: Rohit at Wateridge 6 Ltd.

Seal(s)



NORR

NORR Architects & Engineers Limited

55 Murray Street, Suite 600
Ottawa, ON, Canada K1N 5M3
norr.com

Project Manager

M. EISELEN

Project Leader

O. BREYTENBACH

Client

ROHIT COMMUNITIES

550 91 ST SW #101, EDMONTON, AB, T6X 0V1

Project

Wateridge Village Block 6

125 & 135 OSHEDINAA STREET
OTTAWA, ON

Drawing Title
ELEVATIONS BUILDING B

Scale

As indicated

Project No.

NCCA22-0243

Drawing No.

DP30-01-02

B1 Title Block - R18 Rev. (Sept/19) Copyright © 2019

PLAN# 19211