


1 8TH FLOOR PLAN - STAGE 2

SCALE = 1:100

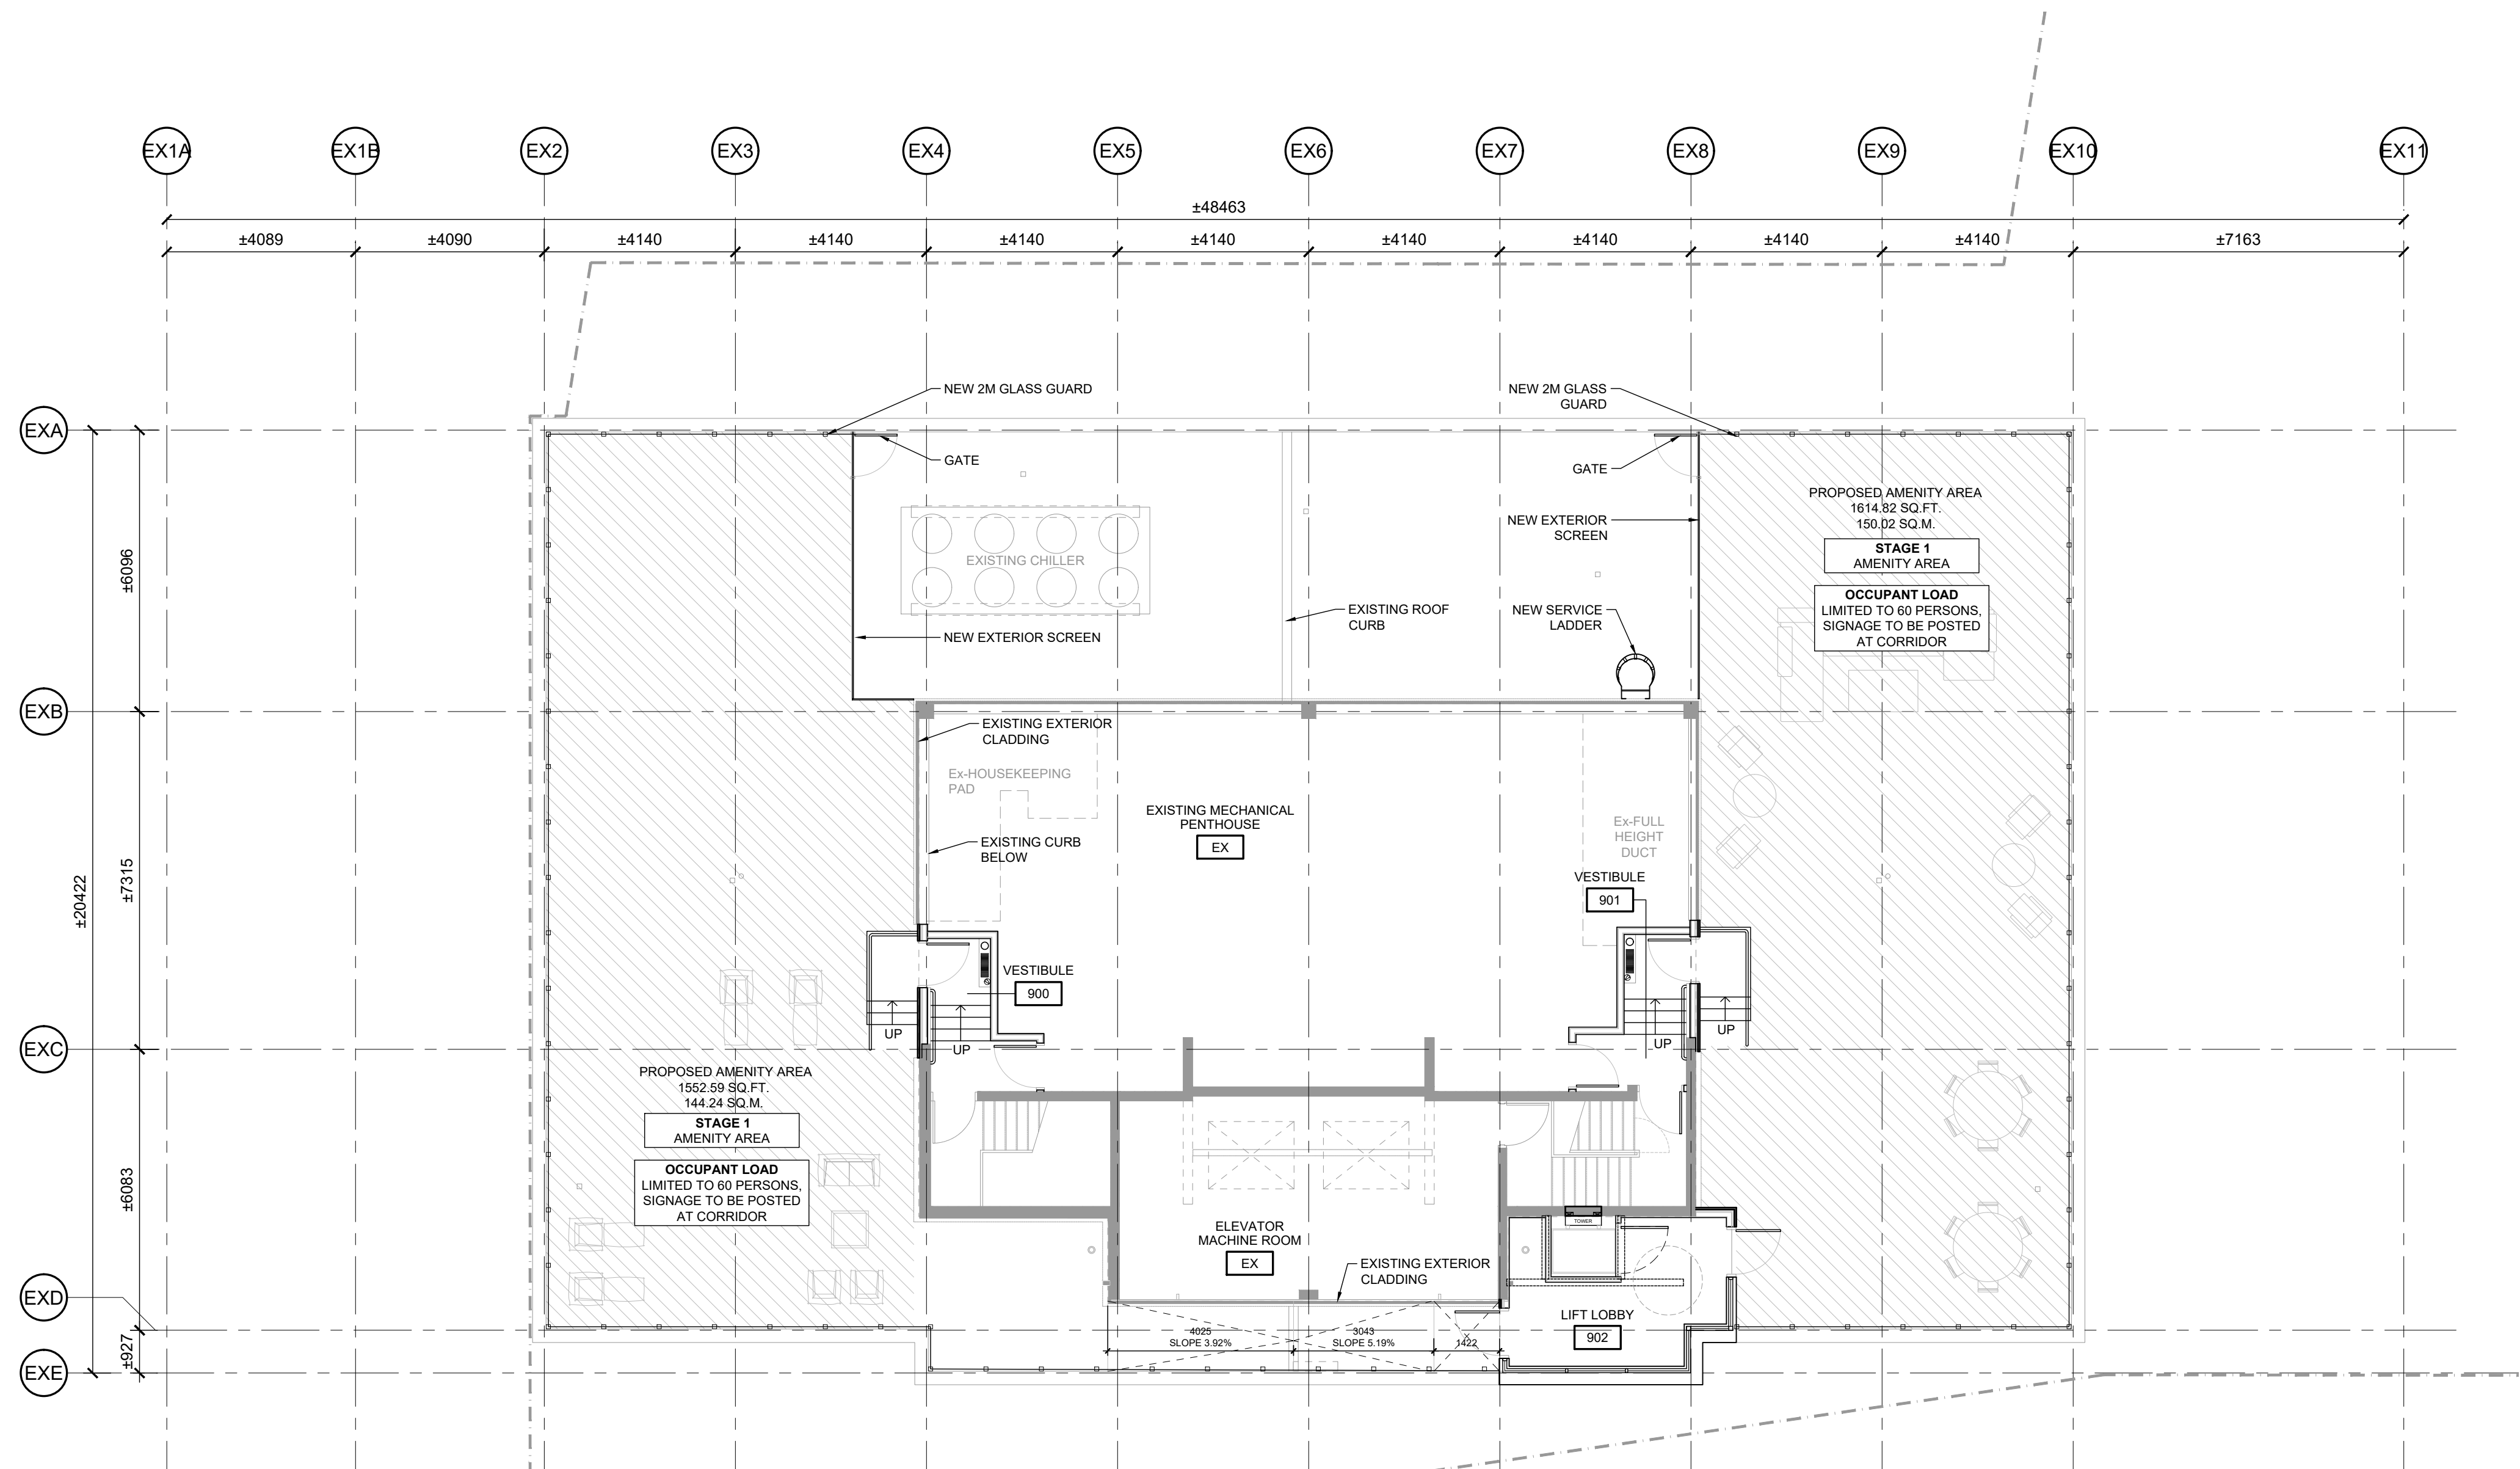

2 ROOF & MPH PLAN - STAGE 1

SCALE = 1:100

IT IS THE RESPONSIBILITY OF THE APPROPRIATE CONTRACTOR TO CHECK AND VERIFY ALL DIMENSIONS ON SITE AND TO REPORT ALL ERRORS AND/OR OMISSIONS TO THE ARCHITECT.
ALL CONTRACTORS MUST COMPLY WITH ALL PERTINENT CODES AND BY-LAWS.
THIS DRAWING MAY NOT BE USED FOR CONSTRUCTION UNTIL SIGNED BY THE ARCHITECT.
DO NOT SCALE DRAWINGS.
COPYRIGHT RESERVED.

NOTATION SYMBOLS:

- INDICATES DRAWING NOTES, LISTED ON EACH SHEET.
- INDICATES ASSEMBLY TYPE; REFER TO TYPICAL ASSEMBLIES SCHEDULE.
- INDICATES WINDOW TYPE; REFER TO WINDOW ELEVATIONS AND DETAILS ON A500 SERIES.
- INDICATES DOOR TYPE; REFER TO DOOR SCHEDULE AND DETAILS ON A500 SERIES.
- DETAIL NUMBER
- TITLE
- SCALE
- DETAIL REFERENCE PAGE
- DETAIL CROSS REFERENCE PAGE

LEGEND

- UNIT A# STUDIO BEDROOM UNIT
- UNIT B# 1 BEDROOM UNIT
- UNIT C# 2 BEDROOM UNIT

No.	DESCRIPTION	DATE
1	ISSUED FOR SPC COMMENT RESPONSE 4	July 25, 25
2	ISSUED FOR SPC COMMENT RESPONSE 3	July 07, 25
3	ISSUED FOR SPC COMMENT RESPONSE 2	June 11, 25
4	ISSUED FOR SPC COMMENT RESPONSE 1	Apr. 08, 25
5	ISSUED FOR CONSULTANT / OWNER REVIEW	Oct. 01, 24
6	ISSUED FOR PHASE 3 PRE-CON	May 23, 24
7	ISSUED FOR PRE-CON - REVISED SCOPE	Mar. 14, 24
8	ISSUED FOR CONSULTANT / OWNER REVIEW	Mar. 05, 24
9	ISSUED FOR CONSULTANT / OWNER REVIEW	Jan. 29, 24
10	ISSUED FOR PRE CONSULTATION	Oct. 16, 23

ARCHITECT SEAL:	NORTH ARROW:

CLIENT:

ARCHITECT:
56 beech street, ottawa, ontario K1S 3J6 t. 613.724.9932 f. 613.724.1209 rlaarchitecture.ca

PROJECT TITLE:
265 CARLING AVENUE
OTTAWA ONTARIO

SHEET TITLE:

8TH, ROOF AND
MPH FLOOR PLANS

DRAWN:	CHECKED:
OT	RD
SCALE:	SHEET No.
1:100	A103
PROJECT No.	
2316	

D07-12-25-0015