

LANDSCAPE ARCHITECT : IBI GROUP 410 ALBERT STREET, SUITE 101 WATERLOO, ON N2L 3V3

ANNIS, O'SULLIVAN, VOLLEBEKK LTD.

14 CONCOURSE GATE, SUITE 500

OTTAWA, ON K2E 27S6

OTTAWA, ON KOA 1LO 613-836-0934

519-585-2285

SURVEYOR:

613-727-0850

**CONSULTING PLANNER** 

396 COOPER STREET, SUITE 300 OTTAWA, ON K2P 2H7

NOISE, VIBRATION & WIND <u>ENGINEER:</u> 340 GLADSTONE AVE., SUITE 301, GRADIENT WIND ENGINEERING 127 WALGREEN ROAD,

STRUCTURAL ENGINEER:

333 PRESTON STREET, SUITE 110 OTTAWA, ON K1S 5N4

TRANSPORTATION ENGINEER: CASTELGLEN CONSULTANTS INC. 2460 LANCASTER ROAD, OTTAWA, ON K1B 4S5

613-731-4052

MECHANICAL, ELECTRICAL & CIVIL ENGINEER

5430 CANOTEK ROAD, OTTAWA, ON K1J 9G2

> 06 Issued for Site Plan Application - 6th round comments 23 Sep. 2025 05 Issued for shop drawings 23 Sep. 2025 04 Issued for Tender 07 July 2025 03 Issued for SPC - 5th submission 02 July 2025 02 Issued for minor variance 30 April 2025 MM/DD/YY

THE ARCHITECT WAIVES ANY AND ALL RESPONSIBILITY AND LIABILITY FOR PROBLEMS WHICH ARISE FROM FAILURE TO FOLLOW THESE PLANS, SPECIFICATIONS, AND THE DESIGN INTENT THEY CONVEY, OR FOR PROBLEMS WHICH ARISE FROM OTHERS' FAILURE TO OBTAIN AND/OR FOLLOW THE ARCHITECT'S GUIDANCE WITH RESPECT TO ANY ERRORS, OMISSIONS, INCONSISTENCIES, AMBIGUITIES OR CONFLICTS WHICH ARE ALLEGED.

CHECK AND VERIFY ALL DIMENSIONS ON SITE AND PROMPTLY REPORT ALL ERRORS AND/OR OMISSIONS TO THE CONSULTANT BEFORE WORK COMMENCES.

ALL WORK IS TO FOLLOW THE OCB 2012 AND ANY OTHER APPLICABLE CODES AND REGULATIONS.

DO NOT SCALE DRAWINGS.

THESE DRAWINGS ARE NOT TO BE USED FOR CONSTRUCTION UNLESS A BUILDING PERMIT IN RESPECT OF THIS PROJECT HAS BEEN GRANTED BY AUTHORITIES AND THEY ARE ISSUED FOR CONSTRUCTION.

COPYRIGHT RESERVED.



# open plan architects inc.


340 gladstone ave. | suite 301 | ottawa | on 613-883-5090 info@openplan.ca

424 CHURCHILL AVENUE N., APARTMENT BUILDING

## NORTH AND SOUTH **ELEVATIONS**

	date	
KDB		2022-SEP-12
KDB	revision	
	scale	
2109		1 : 125
2109		1 . 123
	KDB	KDB revision KDB scale

**A200** 

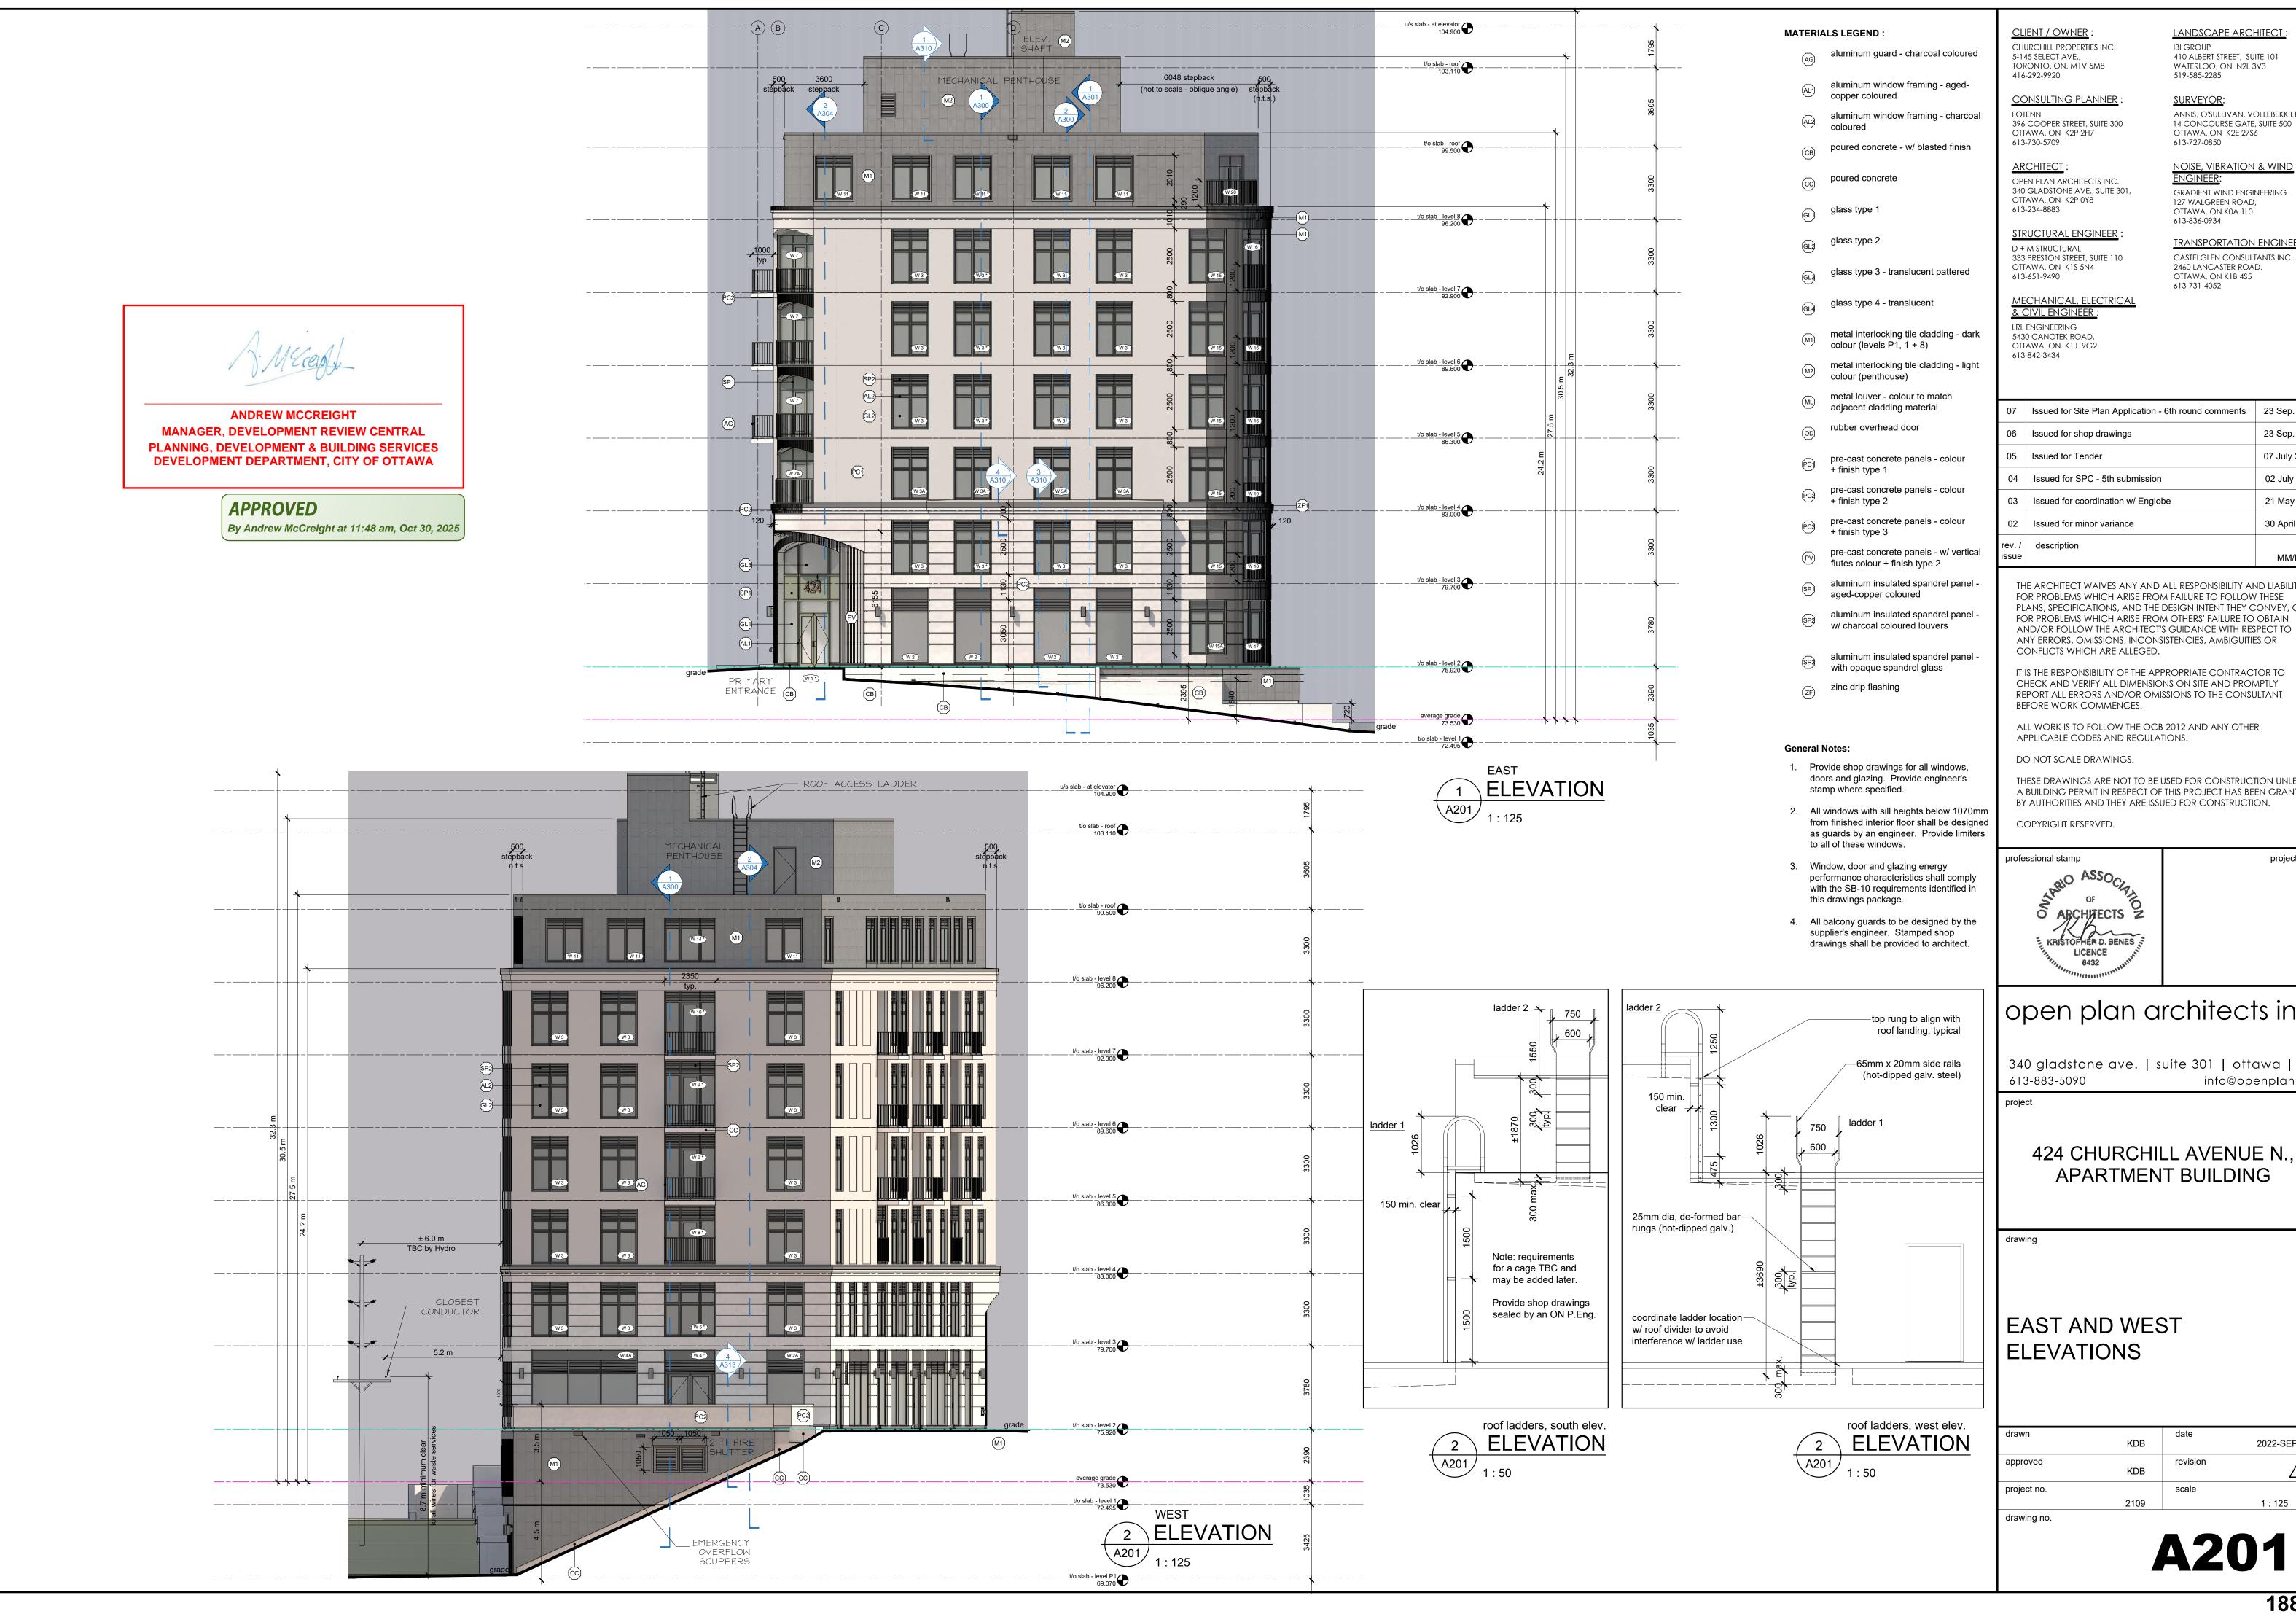

CHURCHILL PROPERTIES INC. 5-145 SELECT AVE.,

416-292-9920

**CONSULTING PLANNER** 

OTTAWA, ON K2P 2H7 613-730-5709

LANDSCAPE ARCHITECT : 410 ALBERT STREET, SUITE 101 WATERLOO, ON N2L 3V3

519-585-2285

ANNIS, O'SULLIVAN, VOLLEBEKK LTD. 14 CONCOURSE GATE, SUITE 500 OTTAWA, ON K2E 27S6 613-727-0850

NOISE, VIBRATION & WIND <u>ENGINEER:</u>

GRADIENT WIND ENGINEERING 127 WALGREEN ROAD, OTTAWA, ON KOA 1LO 613-836-0934

TRANSPORTATION ENGINEER: CASTELGLEN CONSULTANTS INC. 2460 LANCASTER ROAD, OTTAWA, ON K1B 4S5

21 May 2025

613-731-4052

07 Issued for Site Plan Application - 6th round comments 23 Sep. 2025 06 Issued for shop drawings 23 Sep. 2025 05 Issued for Tender 07 July 2025 04 Issued for SPC - 5th submission 02 July 2025

02 Issued for minor variance 30 April 2025 MM/DD/YY THE ARCHITECT WAIVES ANY AND ALL RESPONSIBILITY AND LIABILITY FOR PROBLEMS WHICH ARISE FROM FAILURE TO FOLLOW THESE PLANS, SPECIFICATIONS, AND THE DESIGN INTENT THEY CONVEY, OR

IT IS THE RESPONSIBILITY OF THE APPROPRIATE CONTRACTOR TO CHECK AND VERIFY ALL DIMENSIONS ON SITE AND PROMPTLY REPORT ALL ERRORS AND/OR OMISSIONS TO THE CONSULTANT

ALL WORK IS TO FOLLOW THE OCB 2012 AND ANY OTHER APPLICABLE CODES AND REGULATIONS.

DO NOT SCALE DRAWINGS.

THESE DRAWINGS ARE NOT TO BE USED FOR CONSTRUCTION UNLESS A BUILDING PERMIT IN RESPECT OF THIS PROJECT HAS BEEN GRANTED BY AUTHORITIES AND THEY ARE ISSUED FOR CONSTRUCTION.

COPYRIGHT RESERVED.

project north O ARCHITECTS Z KRISTOPHER D. BENES ...
LICENCE
6432

# open plan architects inc.

340 gladstone ave. | suite 301 | ottawa | on 613-883-5090 info@openplan.ca

### 424 CHURCHILL AVENUE N., APARTMENT BUILDING

# EAST AND WEST ELEVATIONS

drawn		date	
	KDB		2022-SEP-12
approved	KDB	revision	
project no.		scale	
	2109		1 : 125
drawing no.			

**A201**