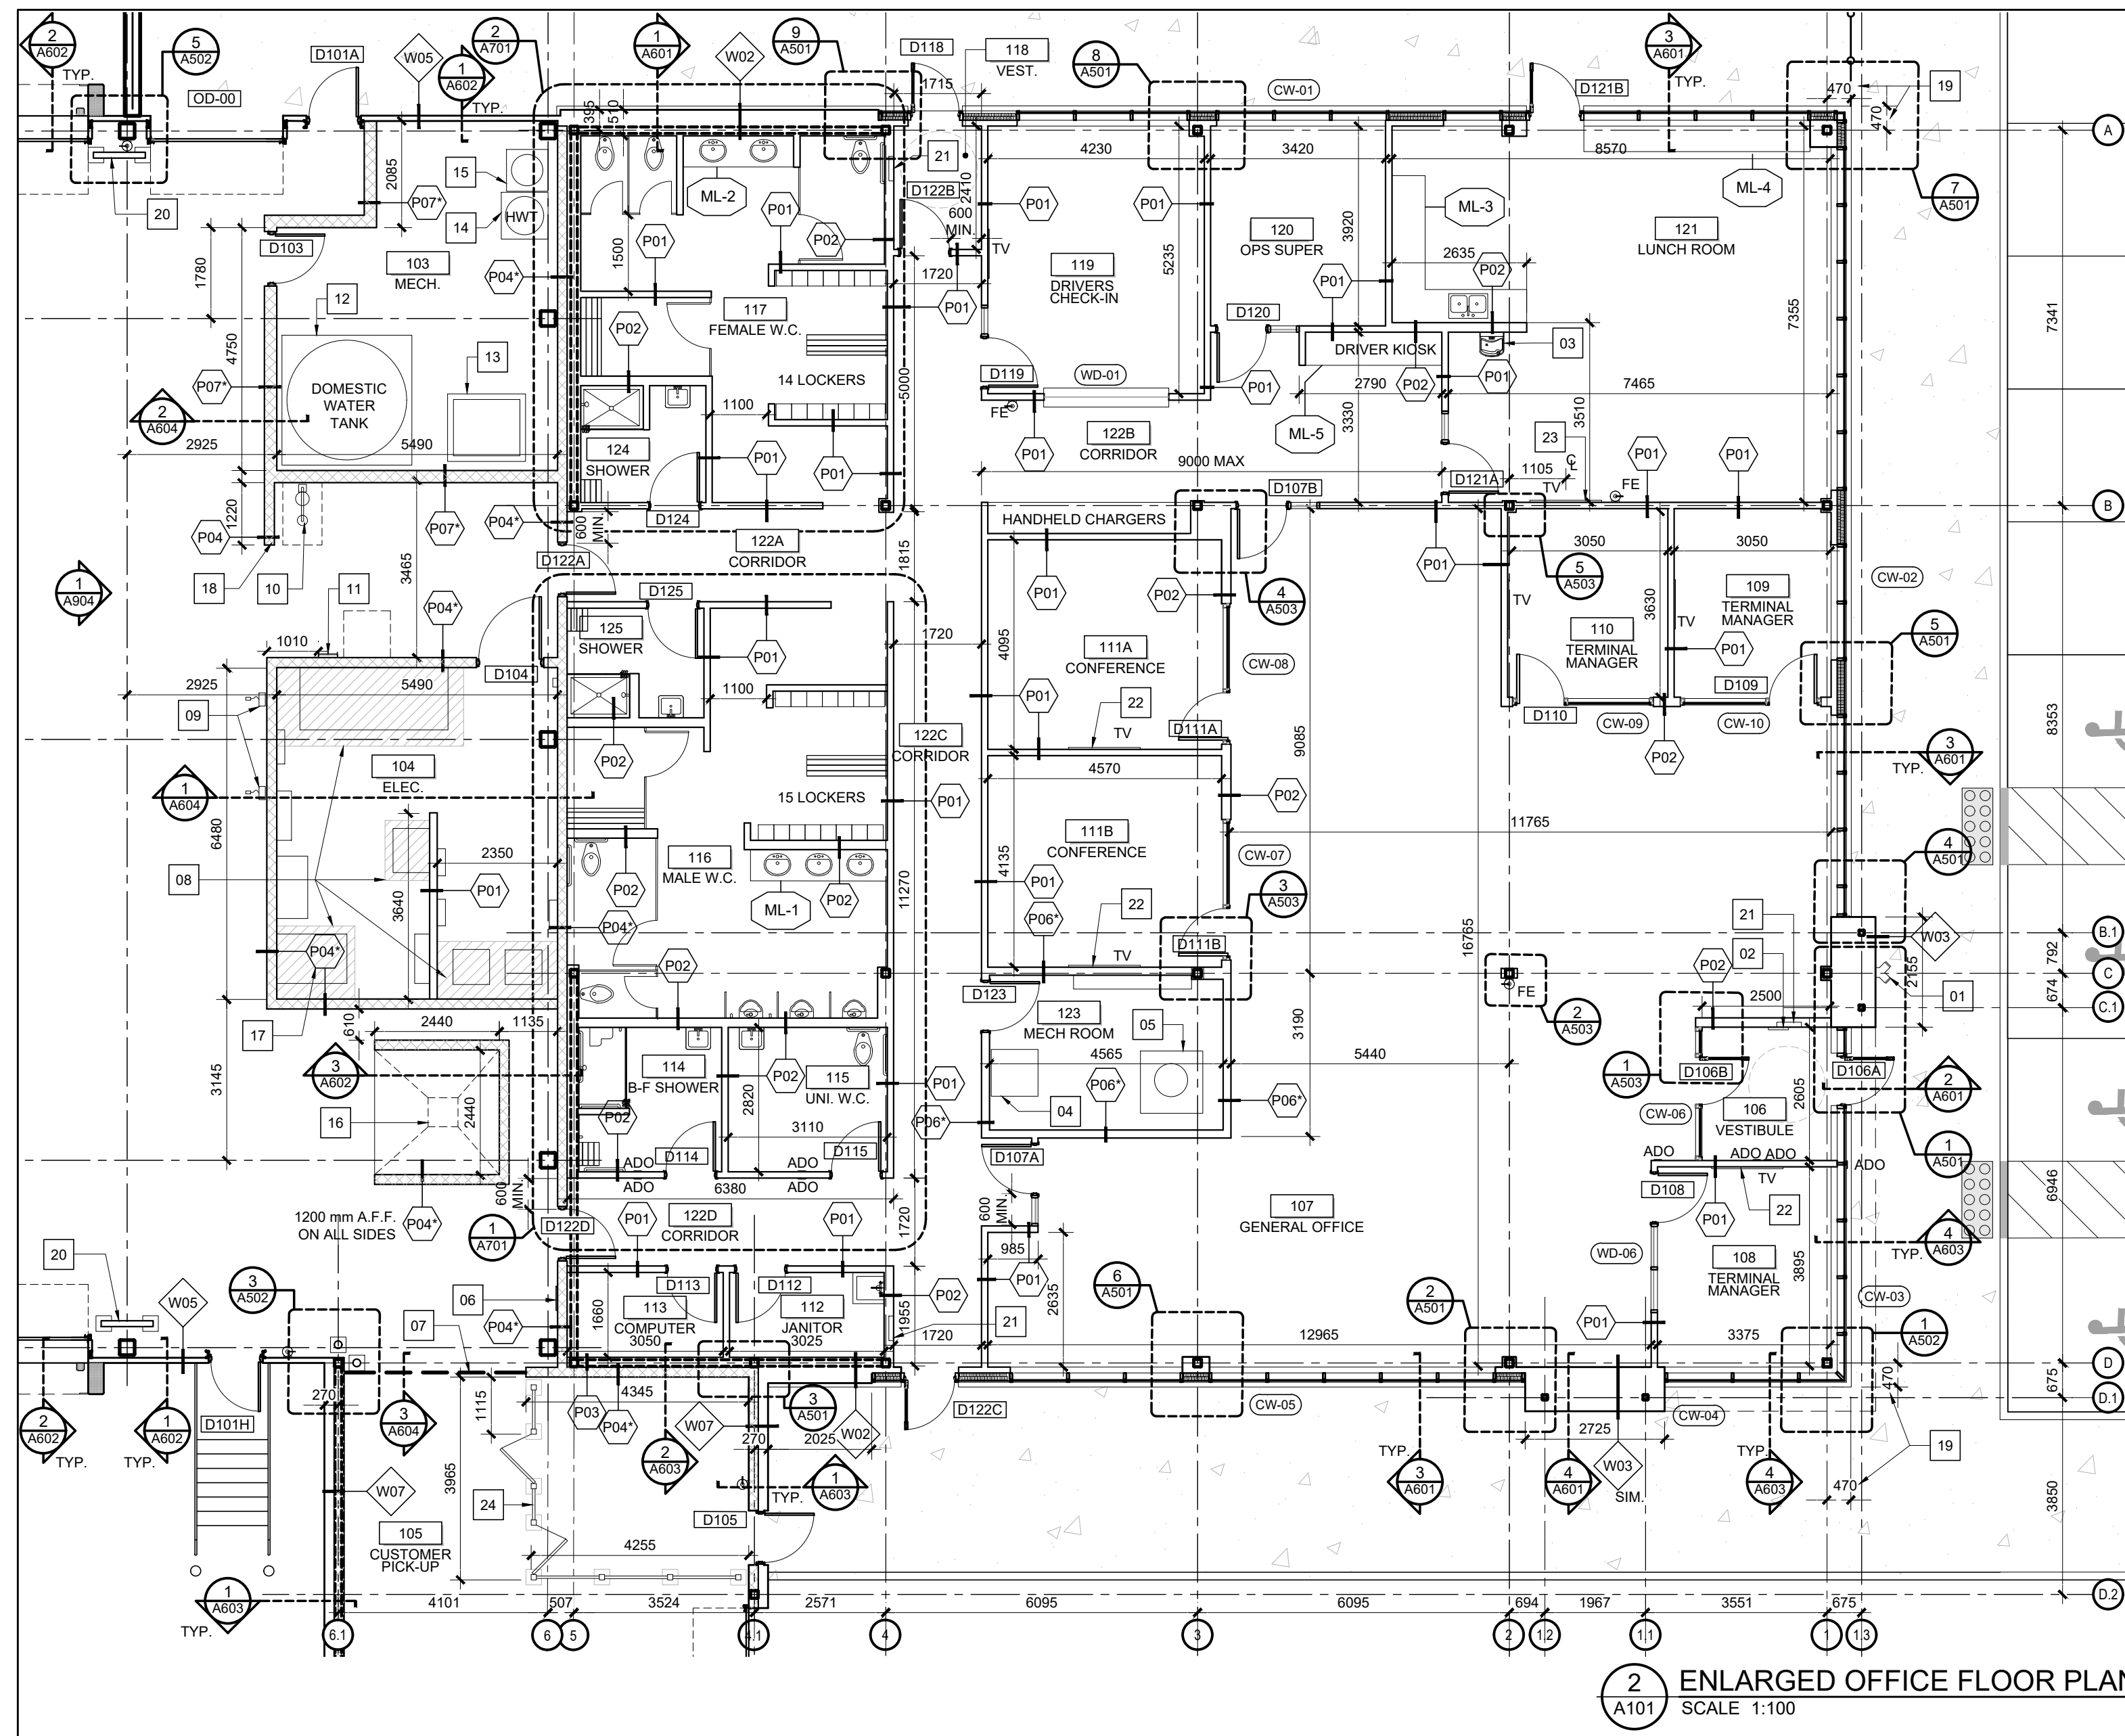


DRAWING NOTES

- 01 FIRE DEPARTMENT CONNECTION CENTERED ON WALL, REFER TO MECH. DRAWINGS AND EXTERIOR ELEVATIONS
- 02 FIRE ALARM ANNUNCIATOR, REFER TO ELEC.
- 03 DRINKING FOUNTAIN, REFER TO MECH.
- 04 FLOOR HATCH, REFER TO FOUNDATION PLAN AND SPEC SECTION 10 10 00
- 05 FIRE PUMP, REFER TO MECHANICAL DRAWINGS, ROOF ACCESS HATCH DIRECTLY ABOVE FIRE PUMP, REFER TO ROOF PLAN
- 06 MAX OCCUPANT SIGN, REFER TO A012 AND SPEC SECTION 10 14 52
- 07 VINYL CURTAIN, REFER TO REFLECTED CEILING PLAN AND SPEC SECTION 10 10 00
- 08 HOUSEKEEPING PAD FOR FLOOR MOUNTED ELEC. EQUIPMENT SHOWN HATCHED, REFER TO ELEC DRAWINGS FOR ALL EQUIPMENT.
- 09 FUTURE CHARGER, REFER TO ELEC. DRAWINGS
- 10 SHOWER/EYEWASH STATION, REFER TO MECH DRAWINGS
- 11 ROOF ACCESS LADDER C/W ROOF HATCH ABOVE
- 12 2540x2540 mm CONCRETE PAD FOR WATER TANK. PAD TO BE MIN. 300 mm HIGH. REFER TO STRUCTURAL FOR DETAILS, REFER TO MECH FOR DOMESTIC WATER TANK FOR SPEC
- 13 1525 x 1320 mm CONCRETE PAD FOR DOMESTIC BOOSTER PUMP, REFER TO STRUCTURAL FOR DETAILS, REFER TO MECH FOR SPEC
- 14 915 x 915 mm CONCRETE PAD FOR HOT WATER TANK, REFER TO STRUCTURAL FOR DETAILS, REFER TO MECH FOR SPEC
- 15 815 x 815 mm CONCRETE PAD FOR PRESSURE TANK, REFER TO STRUCTURAL FOR DETAILS, REFER TO MECH FOR SPEC
- 16 SCRUBBER DUMP AREA C/W CATCH BASIN CENTERED ON FLOOR, REFER TO A100 FOUNDATION PLAN
- 17 ELEC. ROOM WALLS TO BE 3400 mm A.F.F. (17 BLOCKS), REFER TO WALL SECTION 1/A604
- 18 WING WALL TO BE 3400 A.F.F., REFER TO INTERIOR ELEVATION 1/A904
- 19 DIMENSION FROM GRIDLINE TO EXTERIOR FACE OF BRICK, REFER TO WALL SECTIONS
- 20 WALL PROTECTION GUARD BETWEEN TWO OVERHEAD DOORS IN CROSS DOCK, REFER TO DETAIL 6/A102
- 21 RECESSED HEATER, REFER TO ELEC DRAWINGS.
- 22 PROVIDE PLYWOOD BACKING IN WALL ASSEMBLY TO SUPPORT A WALL MOUNTED BRACKET FOR A 65" TV. TV TO BE CENTERED ON WALL AND MOUNTED 1524 mm A.F.F. TO THE CENTER OF THE TV.
- 23 PROVIDE PLYWOOD BACKING IN WALL ASSEMBLY TO SUPPORT A WALL MOUNTED BRACKET FOR A 65" TV. TV TO BE MOUNTED 2150 mm A.F.F. TO THE CENTER OF THE TV.
- 24 RAILING C/W TWO SPRING-LOADED SELF-CLOSING GATES, REFER TO DETAIL 7/A102. GATES TO BE MIN. 860 mm CLEAR AT OPENING



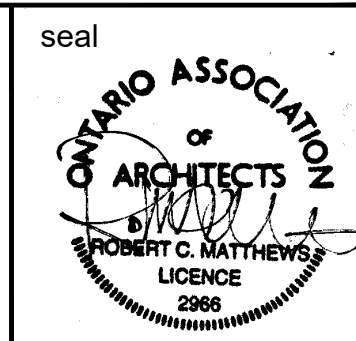
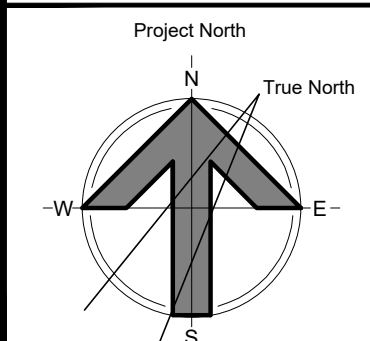
06	ISSUE FOR SPA COMMENTS	17 SEPT 2025
05	ISSUE FOR SPA COMMENTS	25 JUN 2025
04	ISSUE FOR BUILDING PERMIT	24 OCT 2024
03	ISSUE FOR 90% SUBMISSION	3 OCT 2024
02	ISSUE FOR 60% SUBMISSION	15 AUG 2024
01	ISSUE FOR 30% SUBMISSION	27 JUNE 2024
no.	revision	date

N45 ARCHITECTURE INC.

71 Bank Street, 7th Floor - Ottawa, Ontario, K1P 5N2
tel. 613.224.0095 fax 613.224.9811

DAY & ROSS

5494-5510 BOUNDARY ROAD
GLOUCESTER, ON

drawing title
FLOOR PLANS

scale AS SHOWN	drawn by DL
date MAR 2024	checked by RM
project number 22-765	drawing number A101
CONTRACTOR TO VERIFY ALL DIMENSIONS AND NOTIFY THE ARCHITECT OF ANY DISCREPANCIES BEFORE WORK COMMENCES.	
DO NOT SCALE DRAWINGS	
revision 06	