



EXTERIOR ELEVATION NOTES:	
1	NOT ALL PENETRATIONS MAY SHOWN. REFER TO ALL DISCIPLINES FOR SIZE AND LOCATION OF WALL AND FLOOR/CEILINGS PENETRATIONS.
2	ALL SILLS, CURTAIN WALL HEADS, AND SHELF ANGLES SHALL HAVE FLASHING EXTENDED TO THE OUTSIDE OF THE WALL WHETHER OR NOT ON THE DRAWINGS. REFER TO CIVIL AND STRUCTURAL DRAWINGS FOR CONCRETE PADS AND SIDEWALK INFORMATION.
3	REFER TO MECHANICAL FOR PIPING INFORMATION.
4	REFER TO MECHANICAL FOR VENTILATION INFORMATION.
5	REFER TO MECHANICAL FOR ROOF UNIT INFORMATION.
6	REFER TO ELECTRICAL FOR LIGHTING INFORMATION.
7	REFER TO ELECTRICAL FOR RECEPTICAL SECURITY.
8	REFER TO ELECTRICAL FOR RECEPTICAL SECURITY.
9	ALL SIGNAGE BY SIGN SUPPLIER UNLESS OTHERWISE STATED. SIGN LOCATIONS AND DIMENSIONS TO BE CONFIRMED WITH SIGN CONTRACTOR. INSTALL PLYWOOD BACKING AND ACCESS PANEL FOR SIGNAGE.
EXTERIOR CLADDING AND MATERIAL KEY NOTES:	
1.	ILLUMINATED CHANNEL 3D LETTERING - SHELL WHITE.
2.	PRE-FINISHED CAP FLASHING IN SHELL YELLOW.
W1	FIBRE CEMENT PANEL - HARDIEBOARD VERTICAL SIDING, SMOOTH FINISH IN ARTIC WHITE (HARDIE BOARD)
W2	ALUMINUM SIDING - LONGBOARD TONGUE & GROOVE CLADDING 4" HORIZONTAL, COLOUR: BLONDE OAK.
W3	12" Poured Concrete

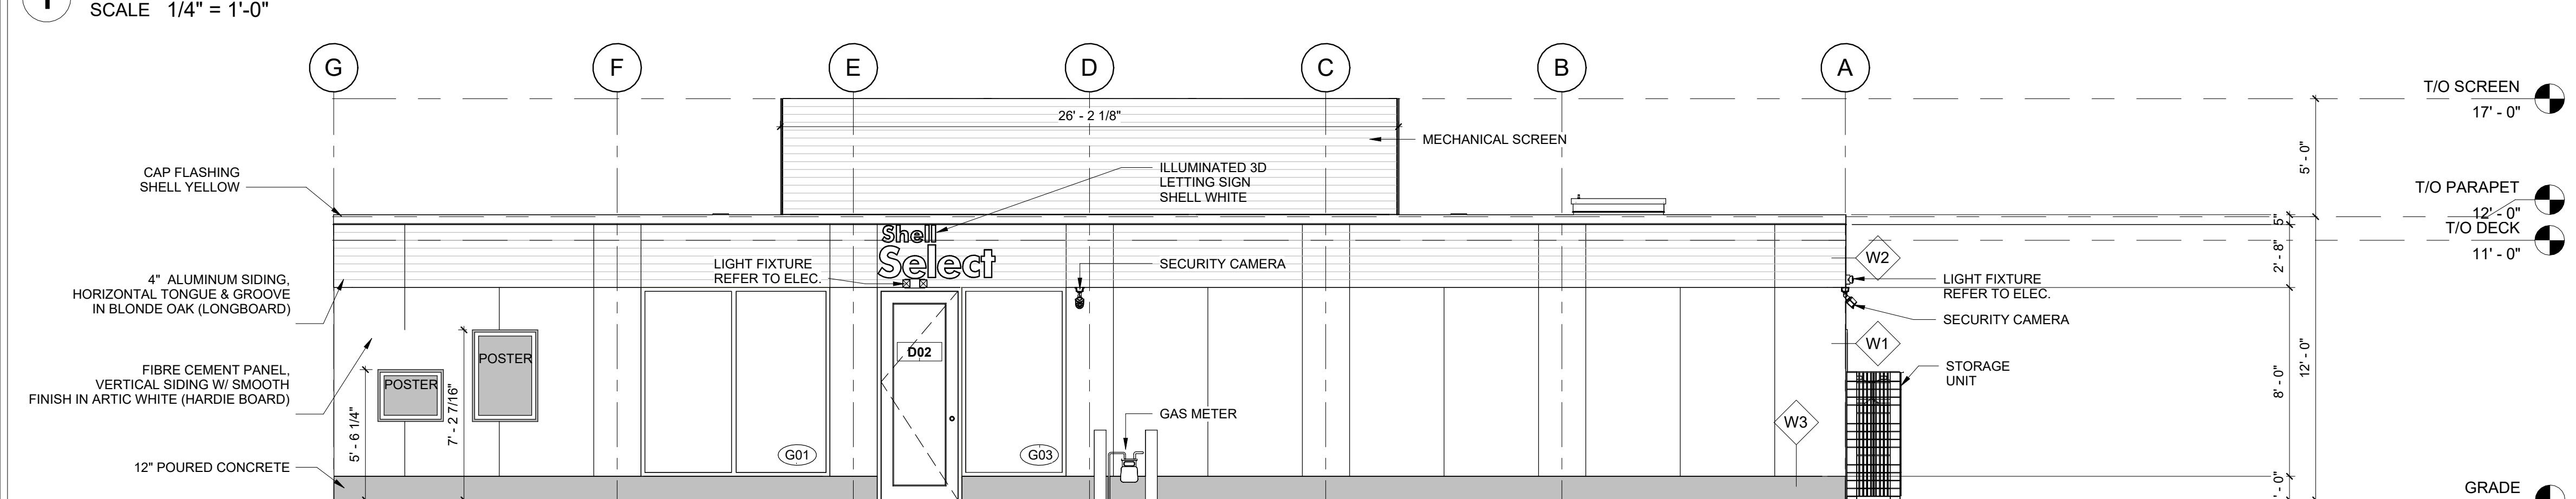

EXTERIOR WINDOW NOTES:			
G01, G02, G03, G05, G06	ARE CLEAR TEMPERED GLASS WINDOWS WITH BLACK ANODIZED ALUMINUM FRAMES.		
SP1	IS STEEL SPANDREL PANELS WITH BLACK ANODIZED ALUMINUM FRAMES.		
EXTERIOR DOOR SCHEDULE			
Door No.	Width	Height	Description
D01	2x 3'-4 1/2"	9'-0"	Aluminum and Glass Door
D02	3'-7"	9'-0"	Aluminum and Glass Door
D03	3'-7"	7'-1 1/4"	Hollow Steel Door

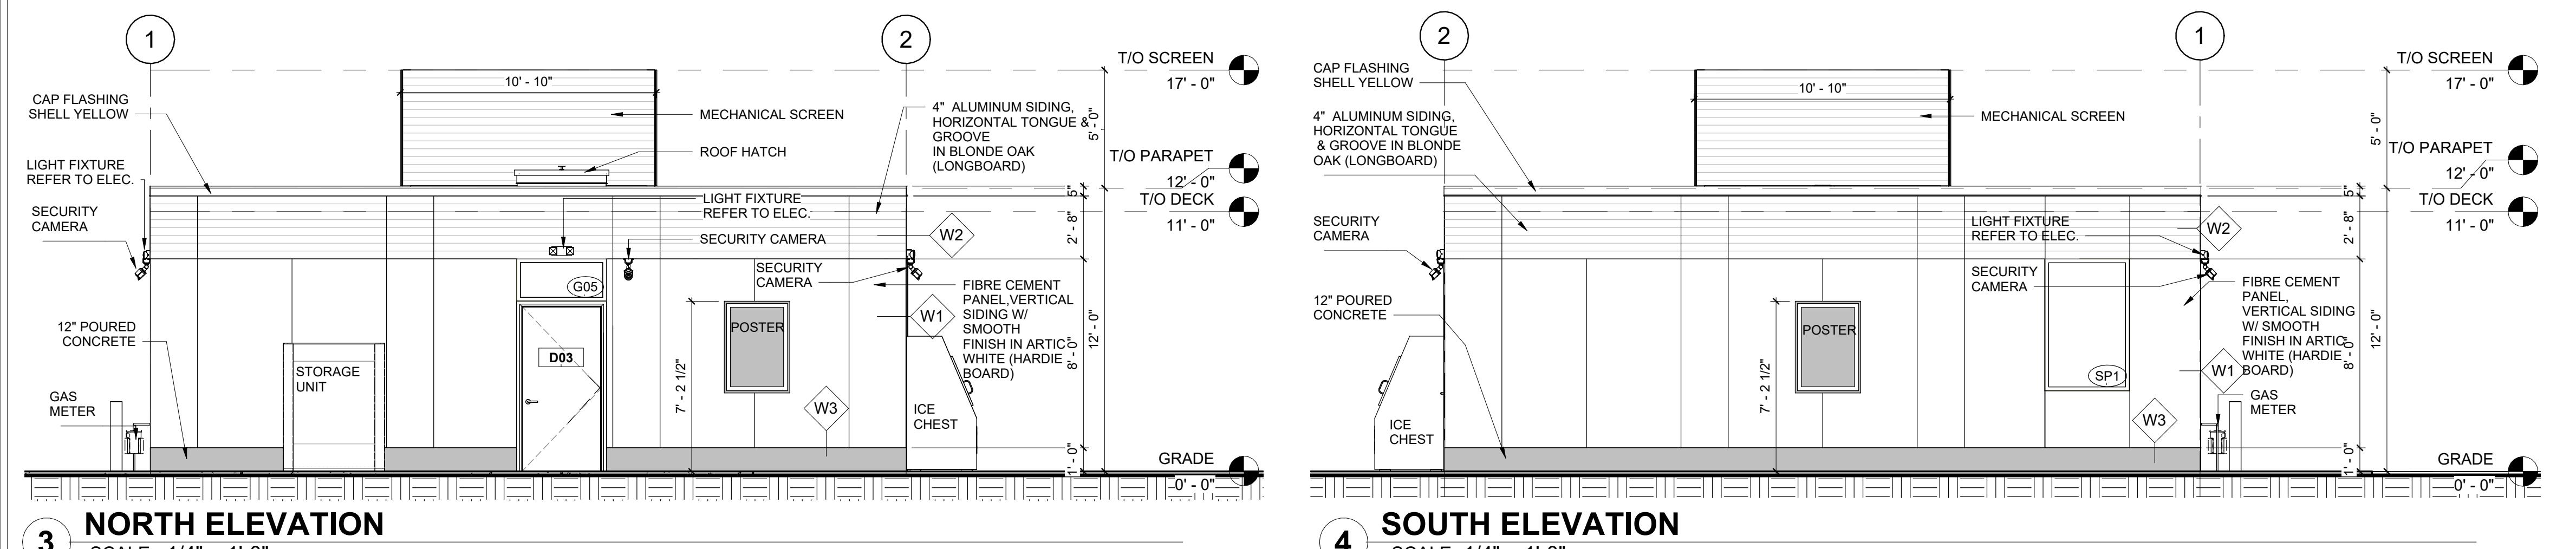

<i>Kelby Lodoen Unseth</i>
KELBY LODOEN UNSETH PLANNER
PLANNING, DEVELOPMENT AND BUILDING SERVICES DEPARTMENT, CITY OF OTTAWA
job no. 25.026
dwg. file
dwg. by D.G.
scale As indicated
date Issue Date
dwg. title EXTERIOR ELEVATIONS
dwg. A3.01

LINTACK ARCHITECTS
INCORPORATED

244 JAMES STREET SOUTH, HAMILTON, ONTARIO, L8P 3R3
T: 905.522.6165 • F: 905.522.2239 • EinFormation@lntack.com
www.lntack.com



These drawings are not to scale.
General Contractor shall verify all dimensions, datum, and levels prior to commencement of the work.
All errors and omissions are to be reported immediately to the Architect.

No.	Revisions	Date
1.	SPA	31/07/2025

PRINCE OF WALES
1440 PRINCE OF WALES DR.
OTTAWA, ON, K2C 1N6