




CONSULTANT TEAM	
CONSULTANT	PHONE NUMBER
PLANNING: KEEPER CO.	613-807-5000
ARCHITECT: DEIMLING ARCHITECTURE & INTERIOR DESIGN INC.	613-697-6113
CIVIL & SEPTIC: EGIS	613-836-2184
LANDSCAPE ARCHITECT: GJA INC.	613-286-5130
SURVEYOR, GEOTECHNICAL, & HYDROGEOLOGICAL STANTEC GEOMATICS LTD.	613-722-4420

North

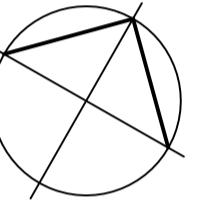

Revisions

No.	By	Description	Date
03	W.P.	ISSUED FOR SITE PLAN CONTROL	12 FEB 2026
02	W.P.	ISSUED FOR SITE PLAN CONTROL	16 DEC 2025
01	W.P.	ISSUED FOR COORDINATION	05 DEC 2025

Project

## METCALFE AGRICULTURAL SOCIETY METCALFE FAIRGROUNDS NEW BUILDING IMPLEMENTATION

2821 8TH LINE ROAD, METCALFE, ON

### Drawing SITE PLAN DETAILS

Scale	AS NOTED	Stamp
Drawn	W.P.	CHRISTOPHER LEE DEIMLING LICENCE 6238
Checked	C.D.	File No. 19384

Project No. 24-125  
Drawing No. MAY, 2024  
Date SP-A03  
File No.: D07-12-25-0140

09 RESERVED

SP-A03 SCALE: N/A

08 RESERVED

SP-A03 SCALE: N/A

07 RESERVED

SP-A03 SCALE: N/A

06 RESERVED


SP-A03 SCALE: N/A

05 RESERVED

SP-A03 SCALE: N/A


04 RESERVED

SP-A03 SCALE: N/A

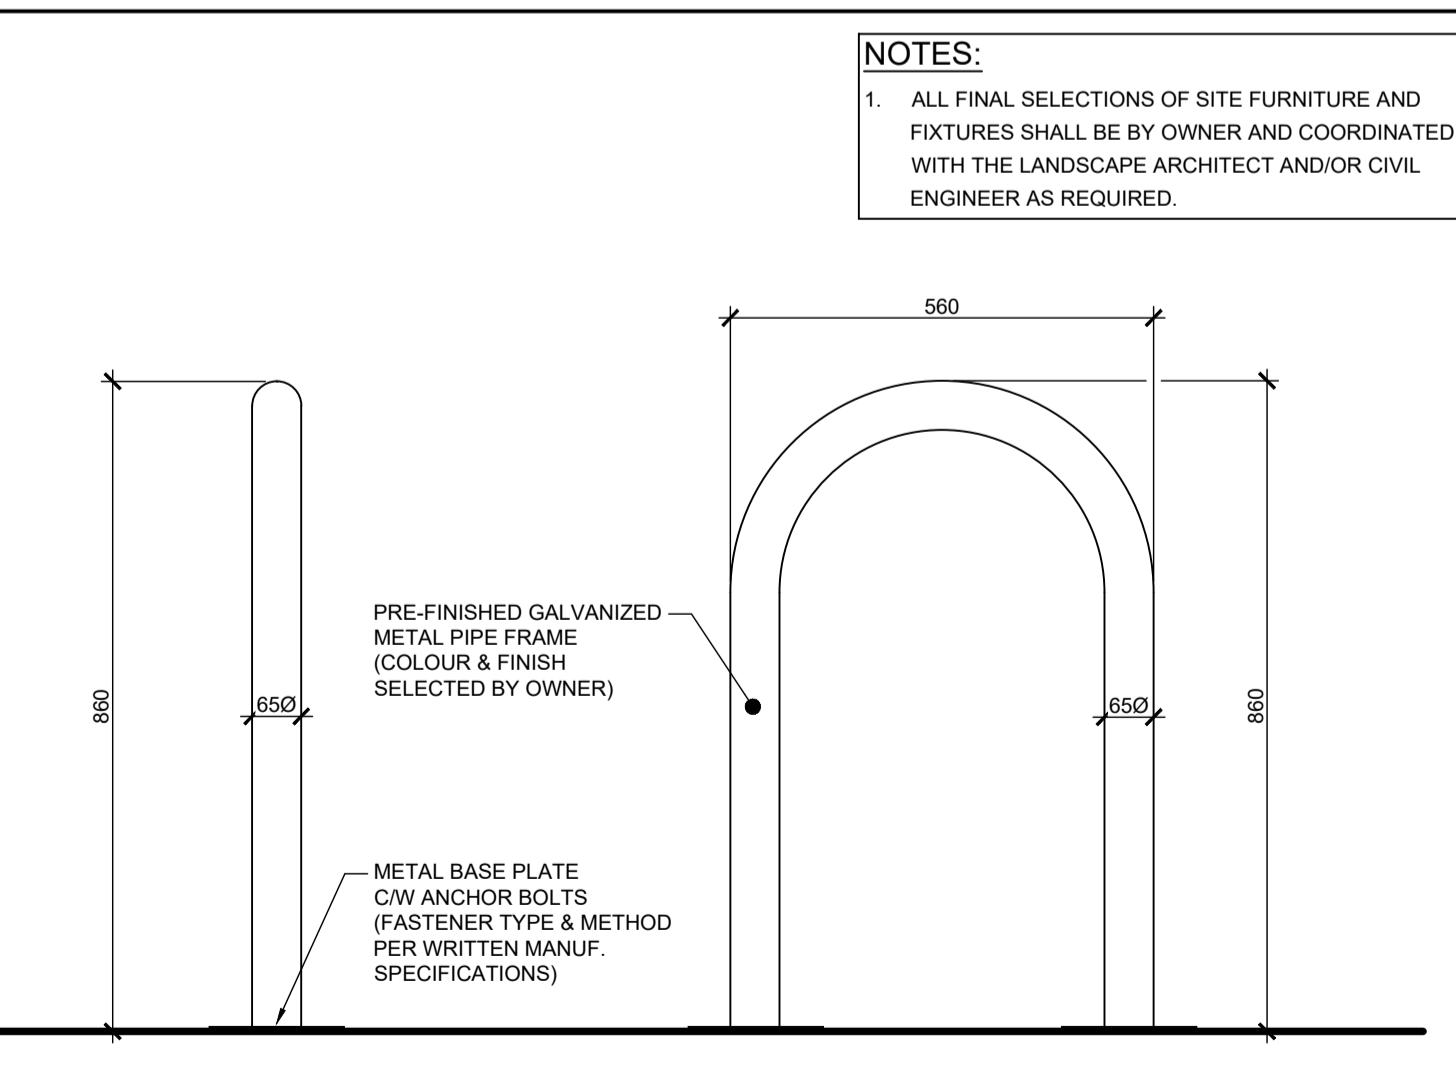


03 SHOP DRAWING DETAIL: PRE-FABRICATED BIKE RACK

SP-A03 SCALE: N.T.S.

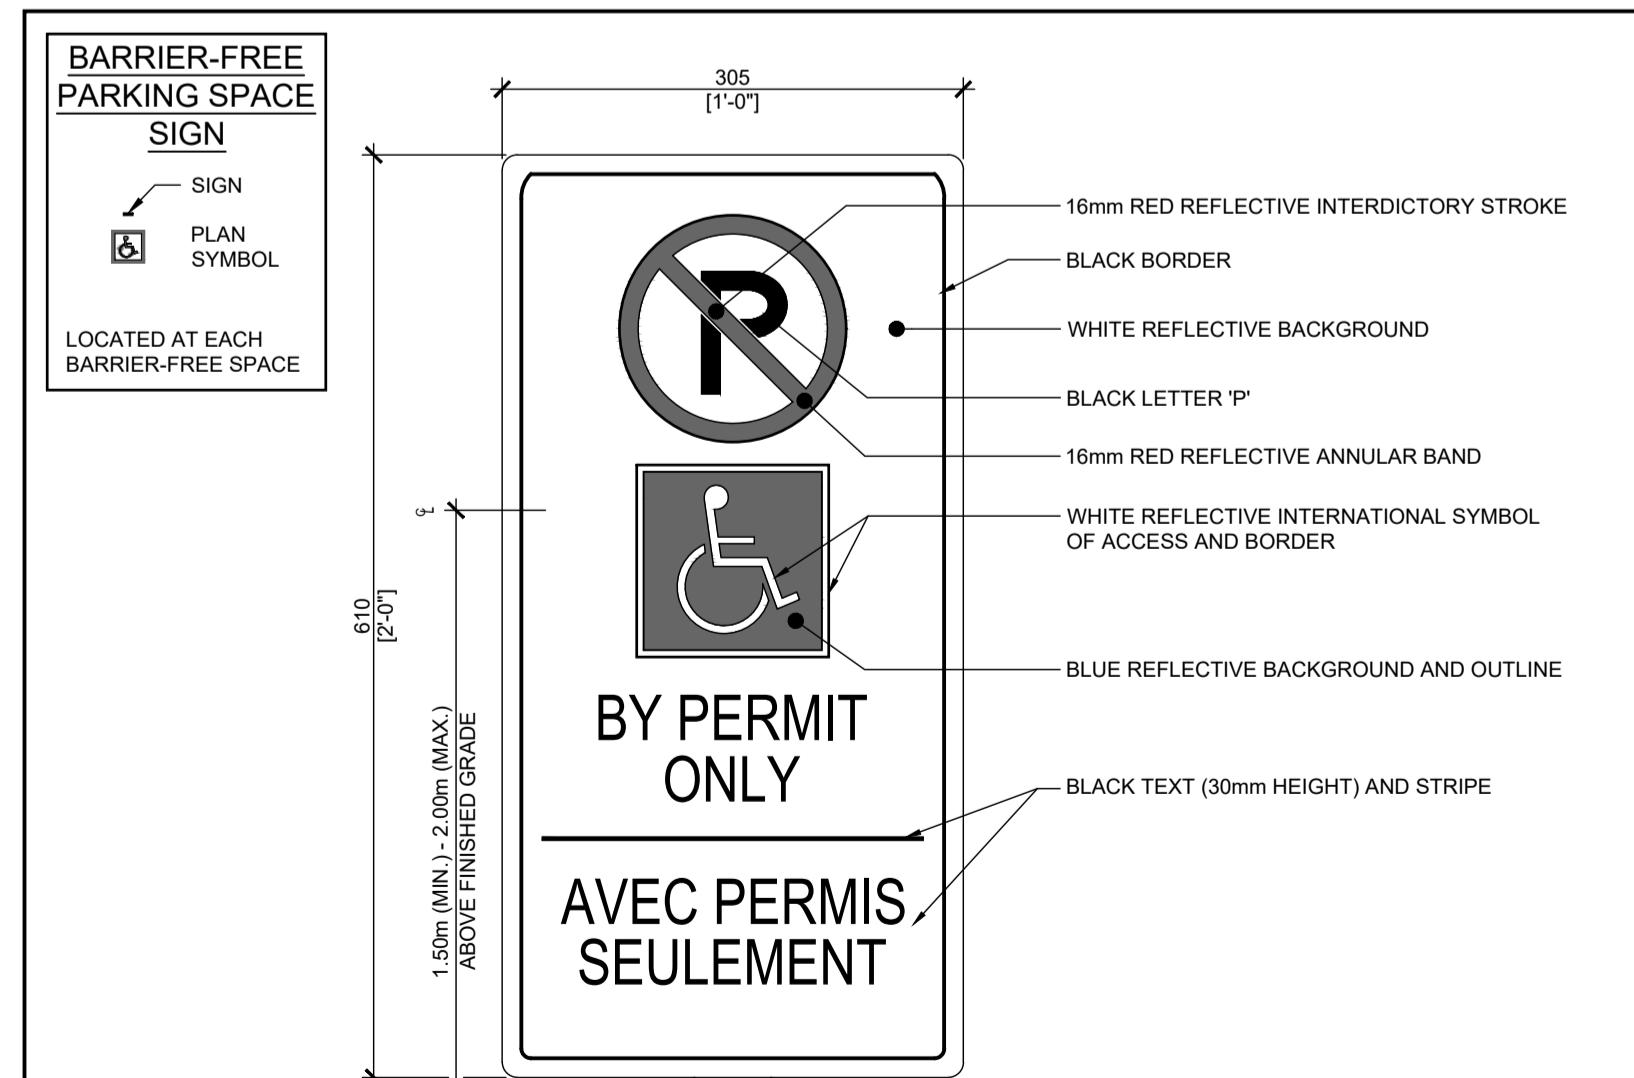

02 DETAIL - BARRIER-FREE PARKING SIGNAGE

SP-A03 SCALE: N.T.S.

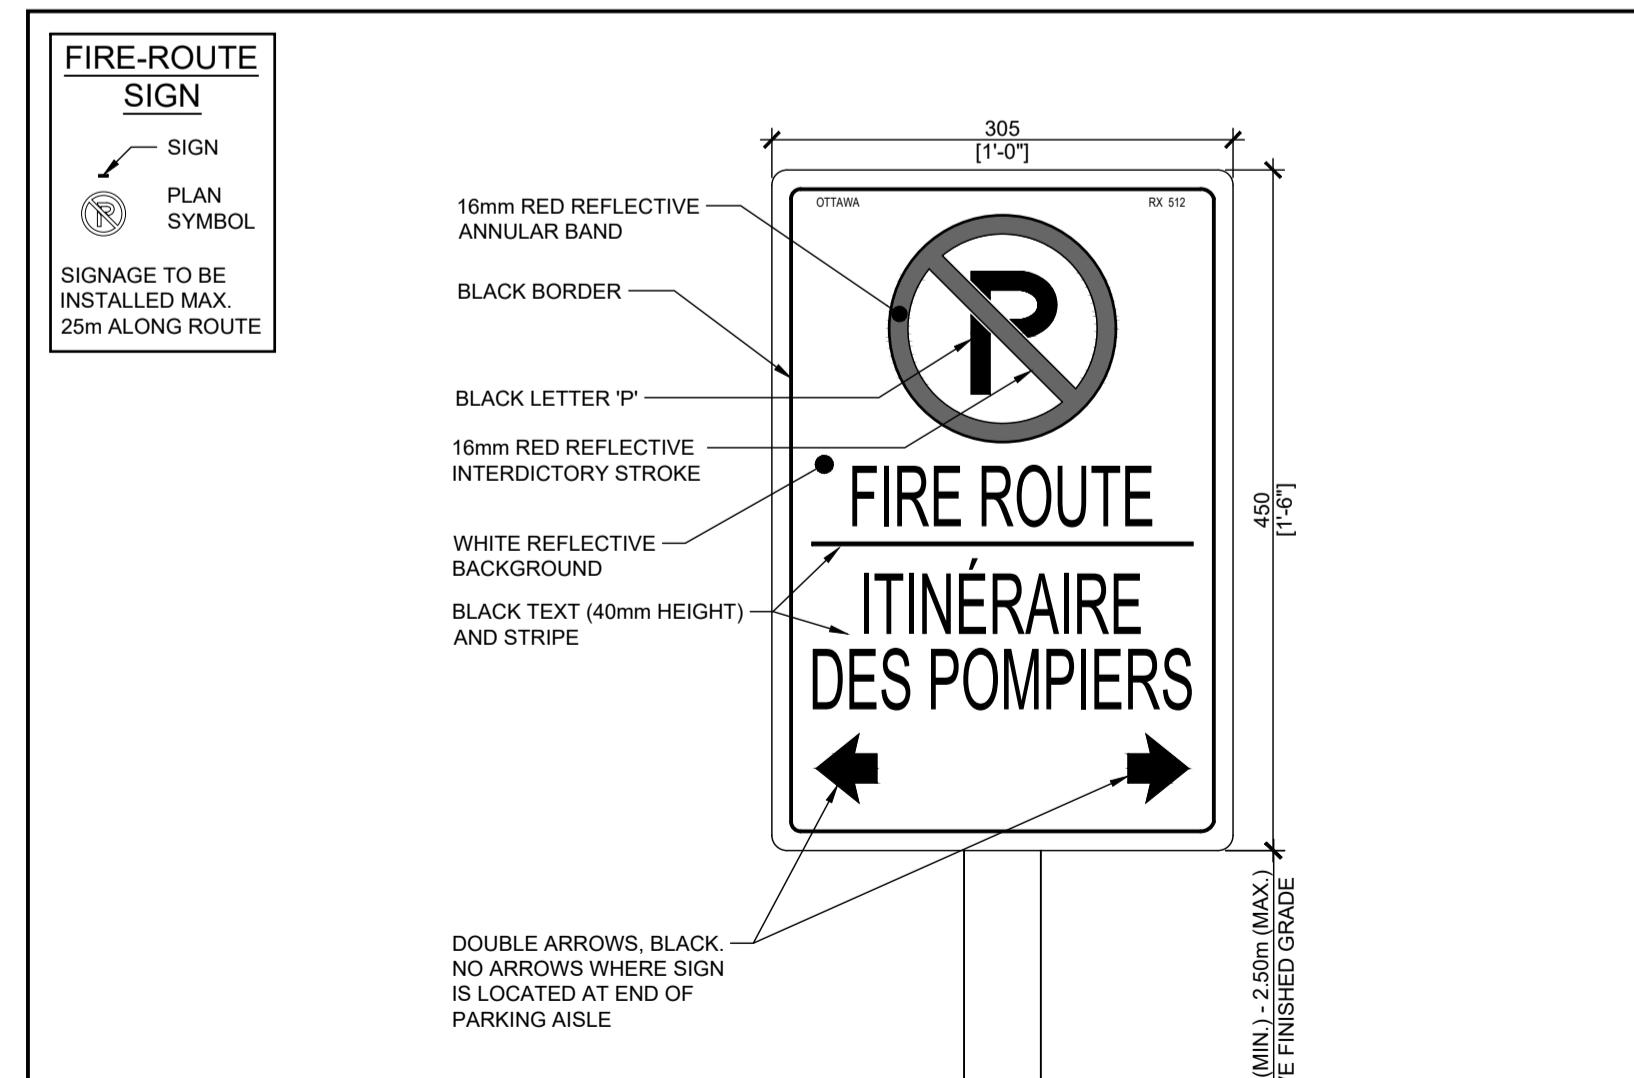

01 DETAIL - FIRE ROUTE SIGNAGE

SP-A03 SCALE: N.T.S.