

CLIENT



COPYRIGHT

This drawing has been prepared solely for the intended use, thus any reproduction or distribution for any purpose other than authorized by Arcadis is forbidden. Written dimensions shall have precedence over scaled dimensions. Contractors shall verify and be responsible for all dimensions and conditions on the job, and Arcadis shall be informed of any variations from the dimensions and conditions shown on the drawing. Shop drawings shall be submitted to Arcadis for general conformance before proceeding with fabrication.


Arcadis Professional Services (Canada) Inc.
formerly (B) Group Professional Services (Canada) Inc.

ISSUES

No.	DESCRIPTION	DATE
1	ISSUED FOR SPRA	2025-08-21
2	RE-ISSUED FOR SPRA	2026-01-19



CONSULTANTS

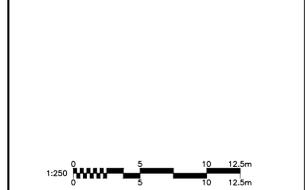

SEAL



PRIME CONSULTANT



333 Preston Street - Suite 500
Ottawa ON K1S 5N4 Canada
tel 613 225 1311
www.arcadis.com

PROJECT

**KILLAM - CITY PARK PHASE 2
INTERIM PARKING**

200 FRONTIER PATH PVT.

PROJECT NO:

38729

DRAWN BY:

D.D. / E.H.

CHECKED BY:

M.P.

PROJECT MGR:

T.R.B.

APPROVED BY:

T.R.B.

SHEET TITLE


GRADING PLAN

SHEET NUMBER

C-202

ISSUE

1

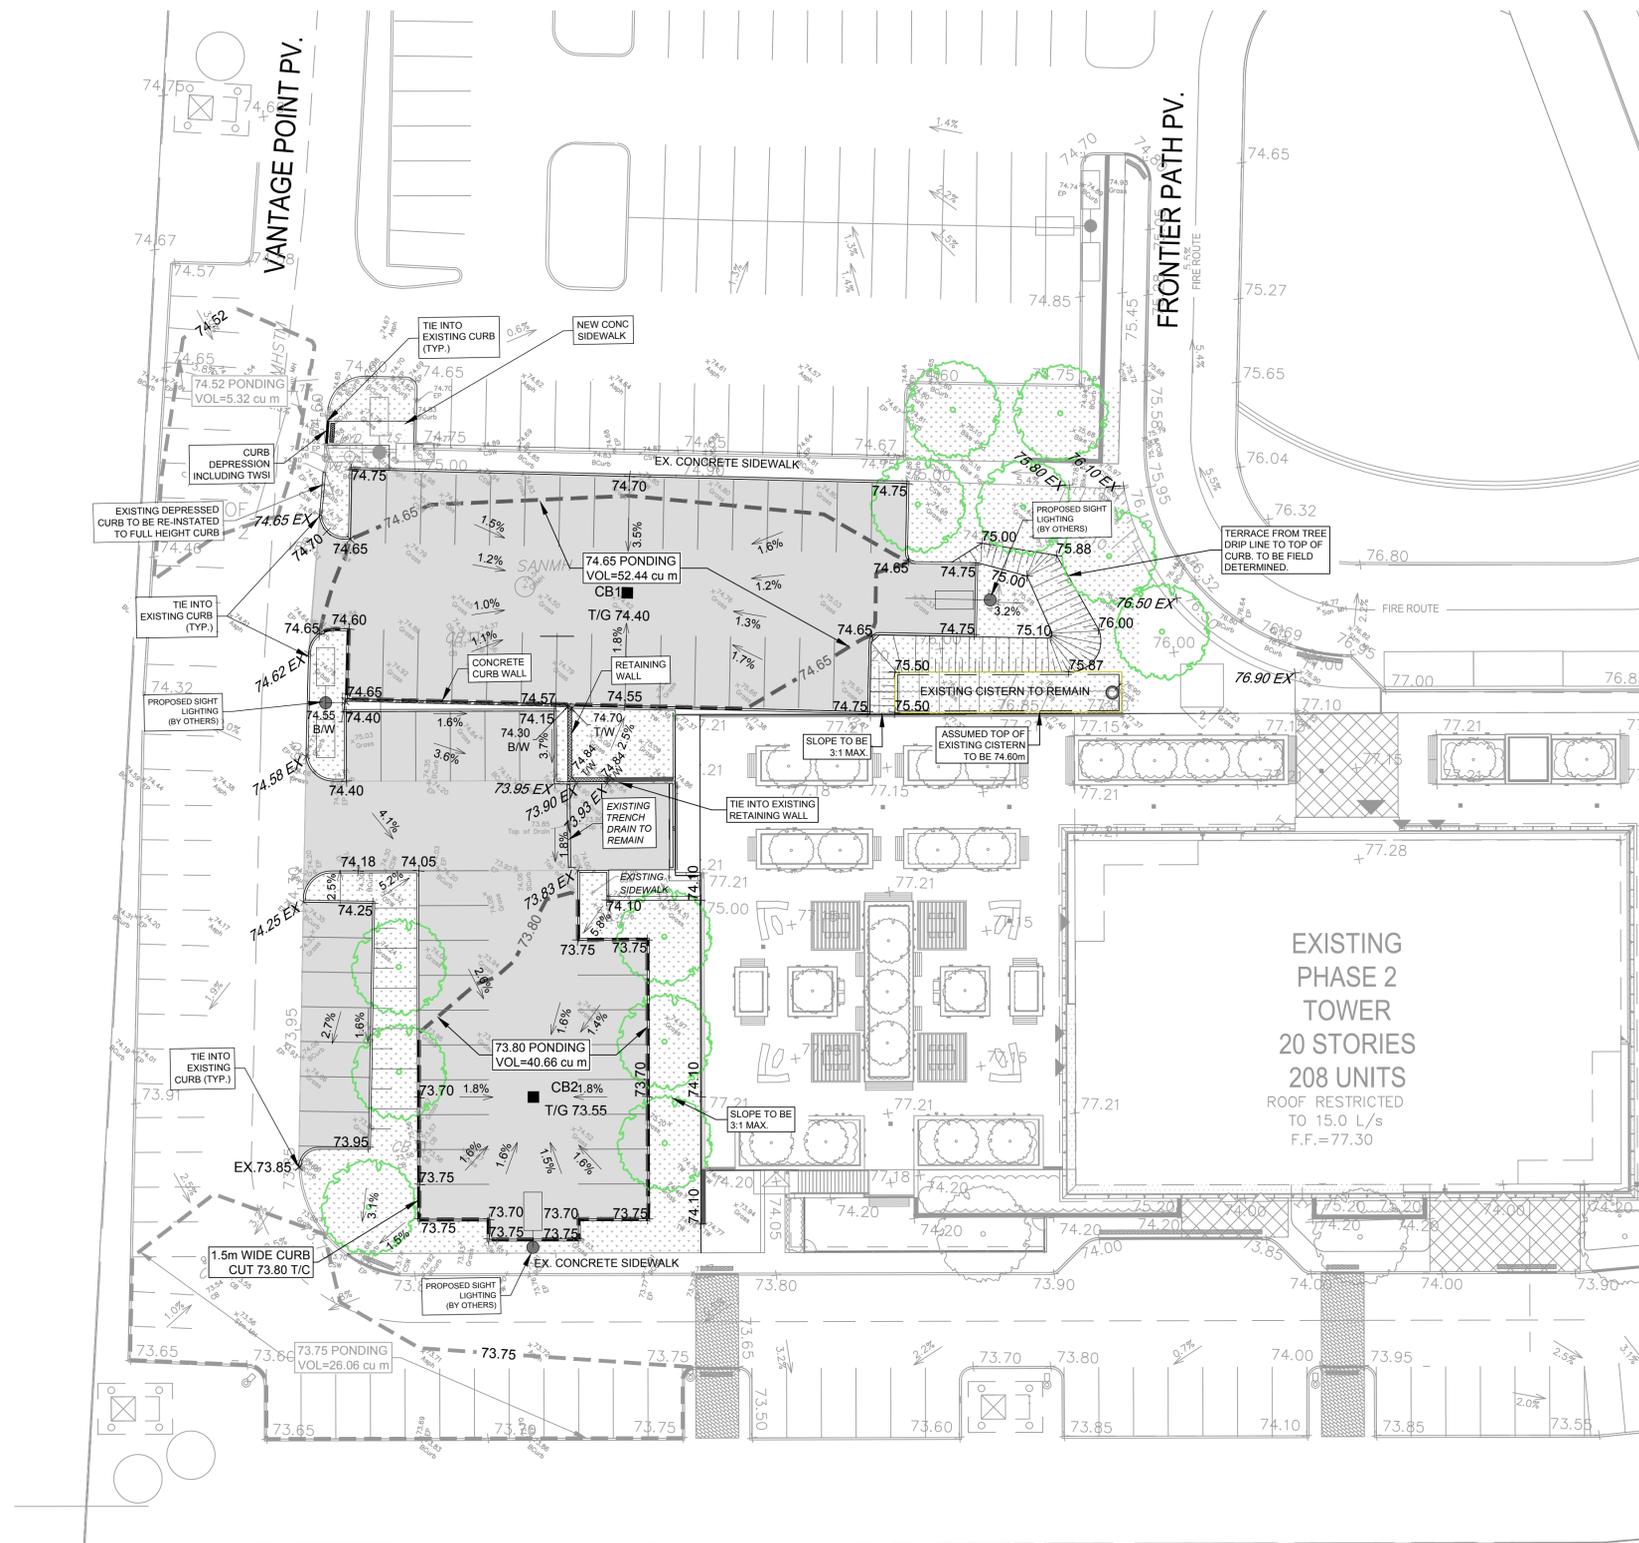

GRADING LEGEND

- SLOPE C/W FLOW DIRECTION
- PROPOSED SPOT GRADE
- RETAINING WALL C/W TOP OF WALL
- CONCRETE CURB WALL C/W ASPHALT AND BOTTOM (SURFACE) OF WALL
- FULL STATIC PONDING ELEVATION
- PARKING PAVEMENT AREA
- PROPOSED TERRACING (MAX 3:1)
- SODDED AREA
- TOPOGRAPHICAL SURVEY BY ARCADIS JULY 18th 2025
- 150mm HIGH CONCRETE CURB (UNLESS NOTED OTHERWISE)