


PHASE 2.1 PARKING COUNT

PARKING COUNTS

EXISTING PARKING		
Interior Parking (Ph1 (31) + Ph2 (169))	200 Spaces	
Exterior Parking	251 Spaces	
NEW PARKING		
Exterior Parking	64 Spaces	
Total Parking	515 Spaces	

LEGEND

	EXISTING SANITARY
	NEW SANITARY
	EXISTING STORM
	NEW STORM
	EXISTING ELECTRICAL
	NEW ELECTRICAL
	EXISTING WATER
	NEW WATER
	EXISTING GAS
	NEW GAS

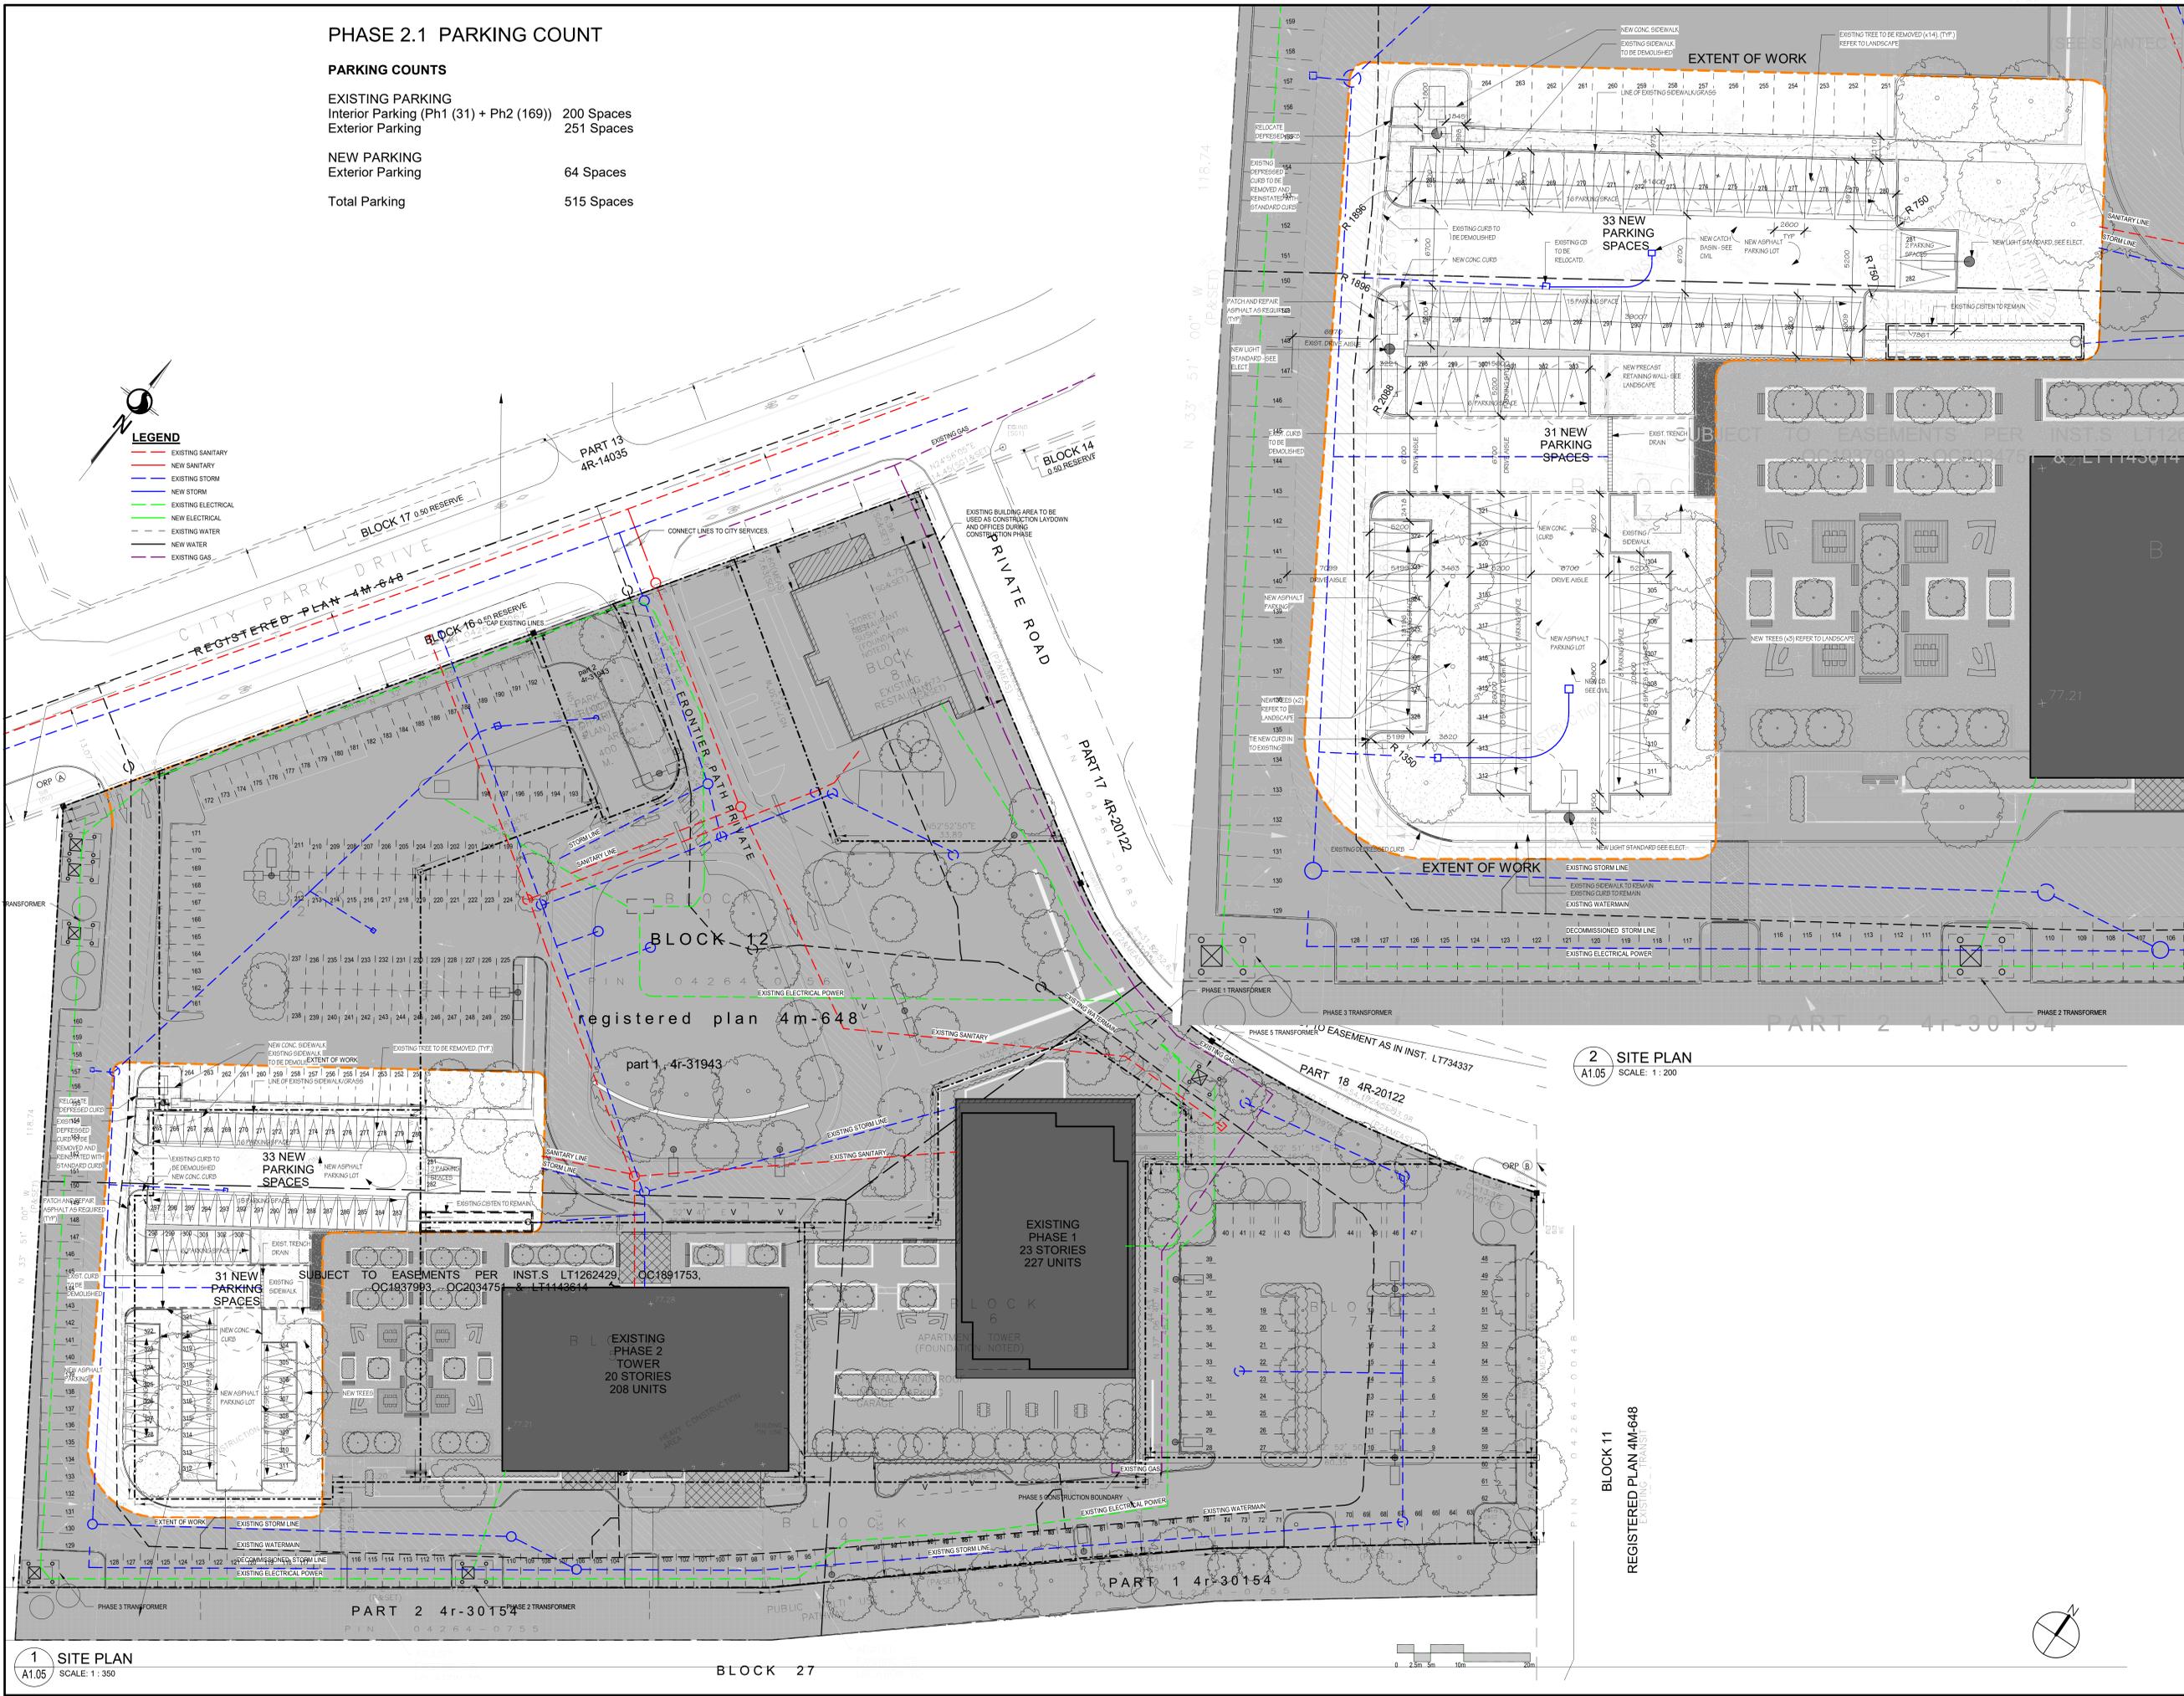

1 SITE PLAN
SCALE: 1:350

2 SITE PLAN
SCALE: 1:200

REGISTERED

STANTEC GEOMATICS LTD. PLAN DATED

Killam
PROPERTIES INC

SURVEY INFORMATION TAKEN FROM STANTEC GEOMATICS DRAWING
PLAN OF SUBDIVISION OF PART OF BLOCK 12
REGISTERED PLAN 4M-648
CITY OF OTTAWA
COMPRISING OF PART OF PIN 04264-0756
BLOCKS 1 TO 8 INCLUSIVE ARE SUBJECT TO EASEMENTS PER
INST. LT1262429, OC1891753, OC1937983, OC2034751, LT1442614
AREA OF SITE 26,622 SQUARE METERS

2429, OC1891753,
& LT1443014
B O C K
5

No.	Date	Revision
A	25.06.05	Issued for 75% review
B	25.06.05	Issued for SPRA
C	25.10.20	Released for SPRA

It is the responsibility of the appropriate contractor to check and verify all dimensions on site and report all errors and/or omissions to the engineer.
All contractors must comply with all
Do not scale drawings.
This drawing may not be used for construction until signed.
Copyright reserved.

Hobin Architecture Incorporated
63 Pamela Street
Ottawa, Ontario
Canada K1S 3K7
T: 613-238-7200
F: 613-235-2055
E: mail@hobinarc.com
hobinarc.com

HOBIN
ARCHITECTURE

PROJECT
RIOCAN - CITY PARK
PHASE 2
200 FRONTIER PATH, RVT
(FORMERLY 2188, City Zone Dv.)

DRAWING TITLE
PHASE 2.1 SITE PLAN -
ADDITIONAL PARKING

DATE	SCALE
07/16/19	As Indicated

PROJECT 1758
DRAWING NO.
A1.05
REVISION NO. C

ONTARIO ASSOCIATION
OF ARCHITECTS
LICENCE
3049