

IT IS THE RESPONSIBILITY OF THE APPROPRIATE CONTRACTOR TO CHECK AND VERIFY ALL DIMENSIONS ON SITE AND TO REPORT ALL ERRORS AND/OR OMISSIONS TO THE ARCHITECT.



ALL CONTRACTORS MUST COMPLY WITH ALL PERTINENT CODES AND BY-LAWS. THIS DRAWING MAY NOT BE USED FOR CONSTRUCTION UNTIL SIGNED BY THE ARCHITECT. DO NOT SCALE DRAWINGS. COPYRIGHT RESERVED.

NOTATION SYMBOLS:

- INDICATES DRAWING NOTES, LISTED ON EACH SHEET.
- INDICATES ASSEMBLY TYPE; REFER TO TYPICAL ASSEMBLY SCHEDULED.
- INDICATES WINDOW TYPE; REFER TO WINDOW ELEVATIONS AND DETAILS ON A300 SERIES.
- INDICATES DOOR TYPE; REFER TO DOOR SCHEDULES AND DETAILS ON A300 SERIES.
- DETAIL NUMBER
- TITLE
- SCOTT
- DETAIL REFERENCE PAGE
- DETAIL CROSS REFERENCE PAGE

No.	DESCRIPTION	DATE
1	ISSUED FOR COORDINATION	Nov. 12, 25
2	ISSUED FOR OWNER / CONSULTANT REVIEW	Sept. 24, 25
3	DESCRIPTION	DATE

- LEGEND:**
- MUD MAT
 - ACCESS GATES
 - MATERIAL DELIVERY TRUCK
 - SITE OFFICES
 - WASHROOMS
 - PILE AND LAGGING
 - CONSTRUCTION FENCE
 - EXCAVATED BANK
 - Phase 2 Construction Staging Area

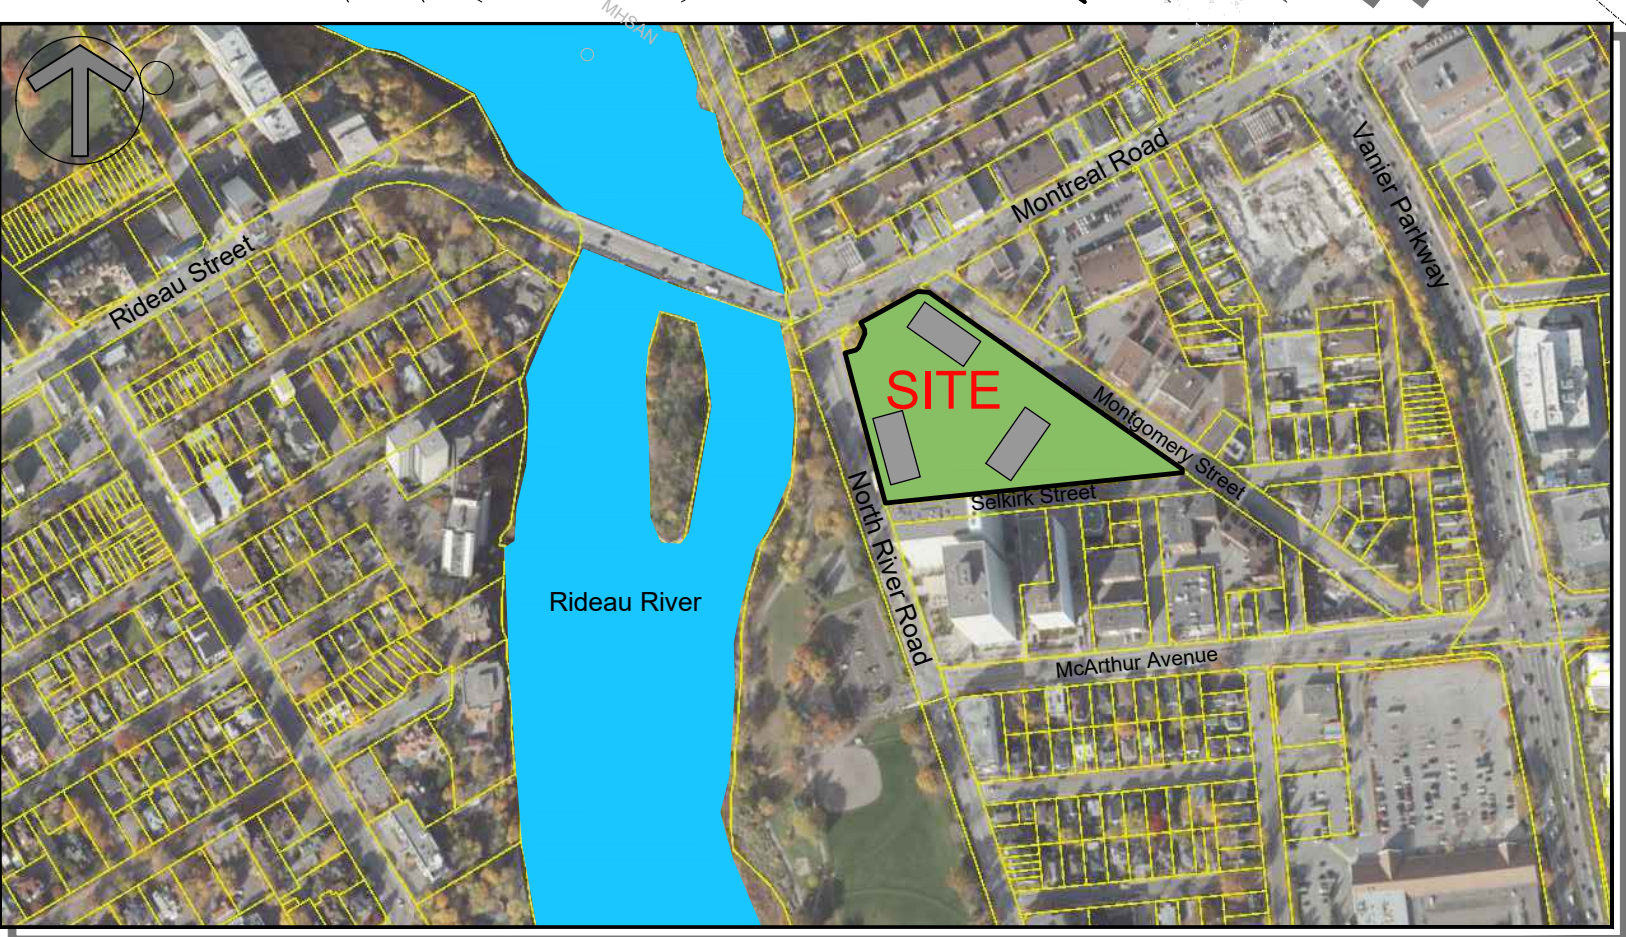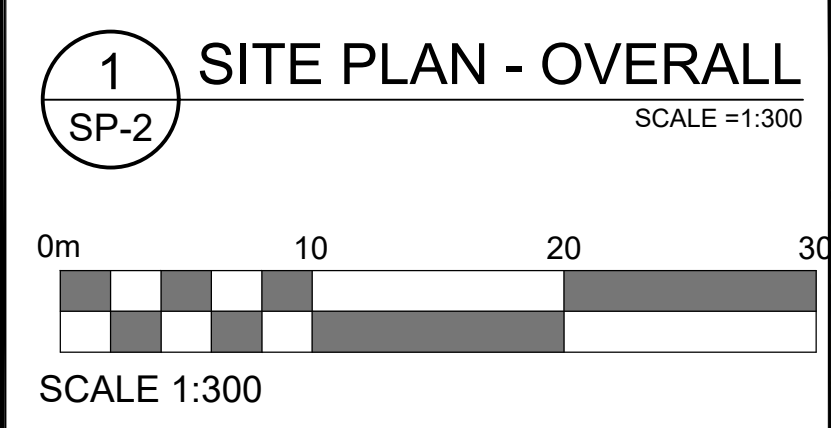

ARCHITECT SEAL: [] NORTH ARROW: []

SEAL DATE: STAMP DATE

CLIENT: **main + main**

Riverain Developments Inc.

ARCHITECT: **rla / architecture**
roderick lahey architect inc.
56 beech street, ottawa, ontario K1S 3J6
t. 613.724.9932 f. 613.724.1209 rlaarchitecture.ca

PROJECT TITLE: **MAISON RIVERAIN**
2 MONTREAL ROAD, 3 SELKIRK STREET
300 MONTGOMERY STREET
OTTAWA ONTARIO

SHEET TITLE: **SITE PLAN (PHASE 2) OVERALL**

DRAWN: RV	CHECKED: R.D.
SCALE: 1:300	SHEET No.
PROJECT No: 2511	SP-2