
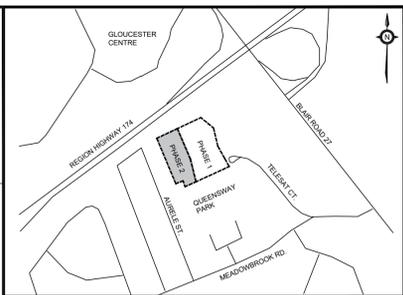


File: G:\Projects\24062\_Merlot James Naismith Phase 2\_Civil\4. Drawings\4. Site Plan\03. Application Plans\24062\_James Naismith Phase 2\_Sk-01r5.dwg Layout: 24062\_1600 James Naismith\_Sk-01r5.rvt Date: Feb 02, 2025 - 2:11pm. ESB:By: Jordan Holley

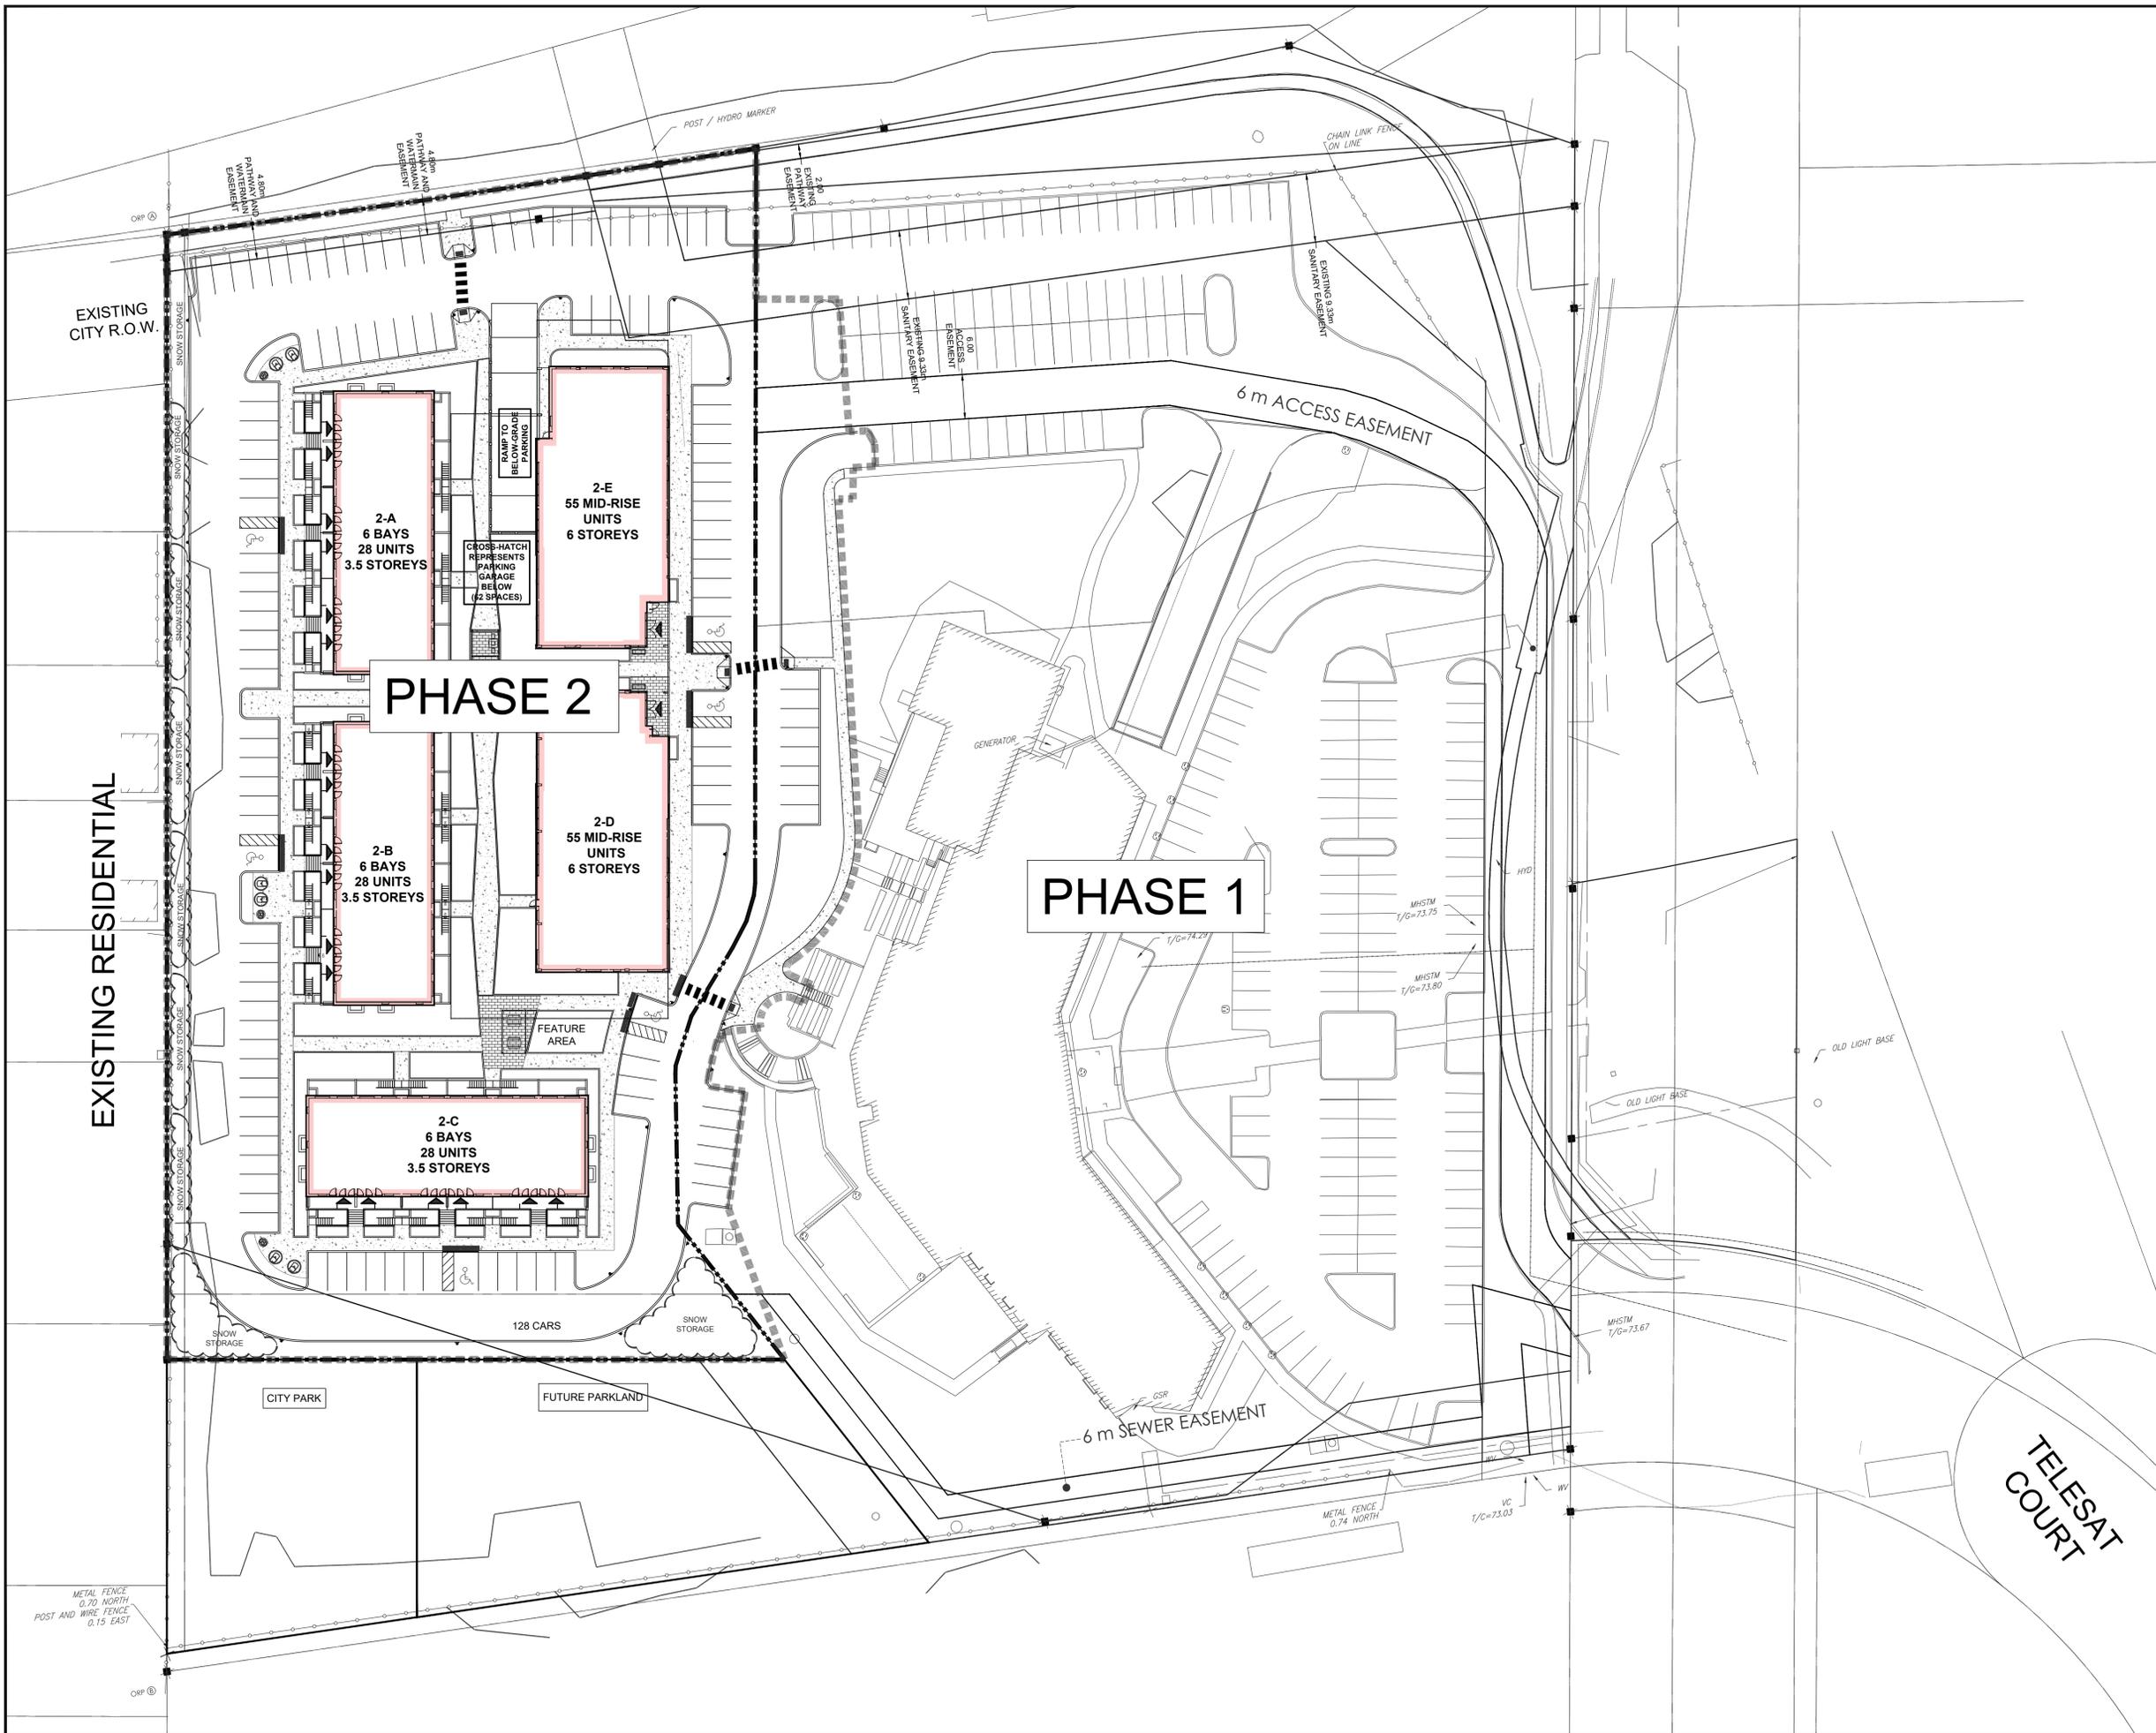

**KEY PLAN** ADDRESS: 1600 JAMES NAISMITH DRIVE, OTTAWA  
**N.T.S.** PHASE 2

**LEGEND**

BENCHMARK:	ELEVATIONS ARE GEODETIC, IN METRES, AND RELATED TO BENCHMARK LOCATED IN TELESAT COURT RELATED TO THE TOP OF THE SPRINKLER, WITH AN ELEVATION OF 73.92m								
BEARING:									
SITE PLAN:	KWA SITE DEVELOPMENT CONSULTING INC.								
SURVEY:	STANTEC, 220909								
<table border="1"> <thead> <tr> <th>NO.</th> <th>ISSUE</th> <th>DATE</th> <th>BY</th> </tr> </thead> <tbody> <tr> <td>1</td> <td>ISSUED FOR SITE PLAN CONTROL - SUBMISSION #1</td> <td>FEBRUARY 6, 2025</td> <td>TF</td> </tr> </tbody> </table>		NO.	ISSUE	DATE	BY	1	ISSUED FOR SITE PLAN CONTROL - SUBMISSION #1	FEBRUARY 6, 2025	TF
NO.	ISSUE	DATE	BY						
1	ISSUED FOR SITE PLAN CONTROL - SUBMISSION #1	FEBRUARY 6, 2025	TF						

**NOT FOR CONSTRUCTION**

- THIS DRAWING IS THE EXCLUSIVE PROPERTY OF KWA. THE REPRODUCTION OF ANY PART WITHOUT PRIOR WRITTEN CONSENT FROM KWA IS STRICTLY PROHIBITED.
- THIS DRAWING IS TO BE READ AND UNDERSTOOD IN CONJUNCTION WITH ALL OTHER DRAWINGS AND DOCUMENTS APPLICABLE TO THIS PROJECT.
- THIS DRAWING IS NOT TO BE ISSUED FOR CONSTRUCTION UNTIL ALL REQUIRED PERMITS HAVE BEEN ISSUED.
- THE CONTRACTOR SHALL VERIFY ALL DIMENSIONS, ELEVATIONS, INVERTS AND DATA ON SITE AND REPORT ANY DISCREPANCIES OR OMISSIONS TO KWA 48 HOURS PRIOR TO ANY CONSTRUCTION.



CLIENT:  
 1600 JAMES NAISMITH DRIVE LP  
 1460 THE QUEENSWAY, SUITE M264  
 TORONTO, ONTARIO  
 M8Z 1S4

PROJECT NAME:  
 1600 JAMES NAISMITH DRIVE, OTTAWA  
 PHASE 2

**MASTER SITE PLAN**

SCALE:	1:400	PROJECT #	24062
DATE:	NOVEMBER 2024	DRAWING #	
DRAWN BY:	BH	DESIGNED BY:	BH
CHECKED BY:	TF		SA-001r5 M