


1016 (REV. 1/85) 1016 (REV. 1/85) CUSTOMER SHEET SIZE

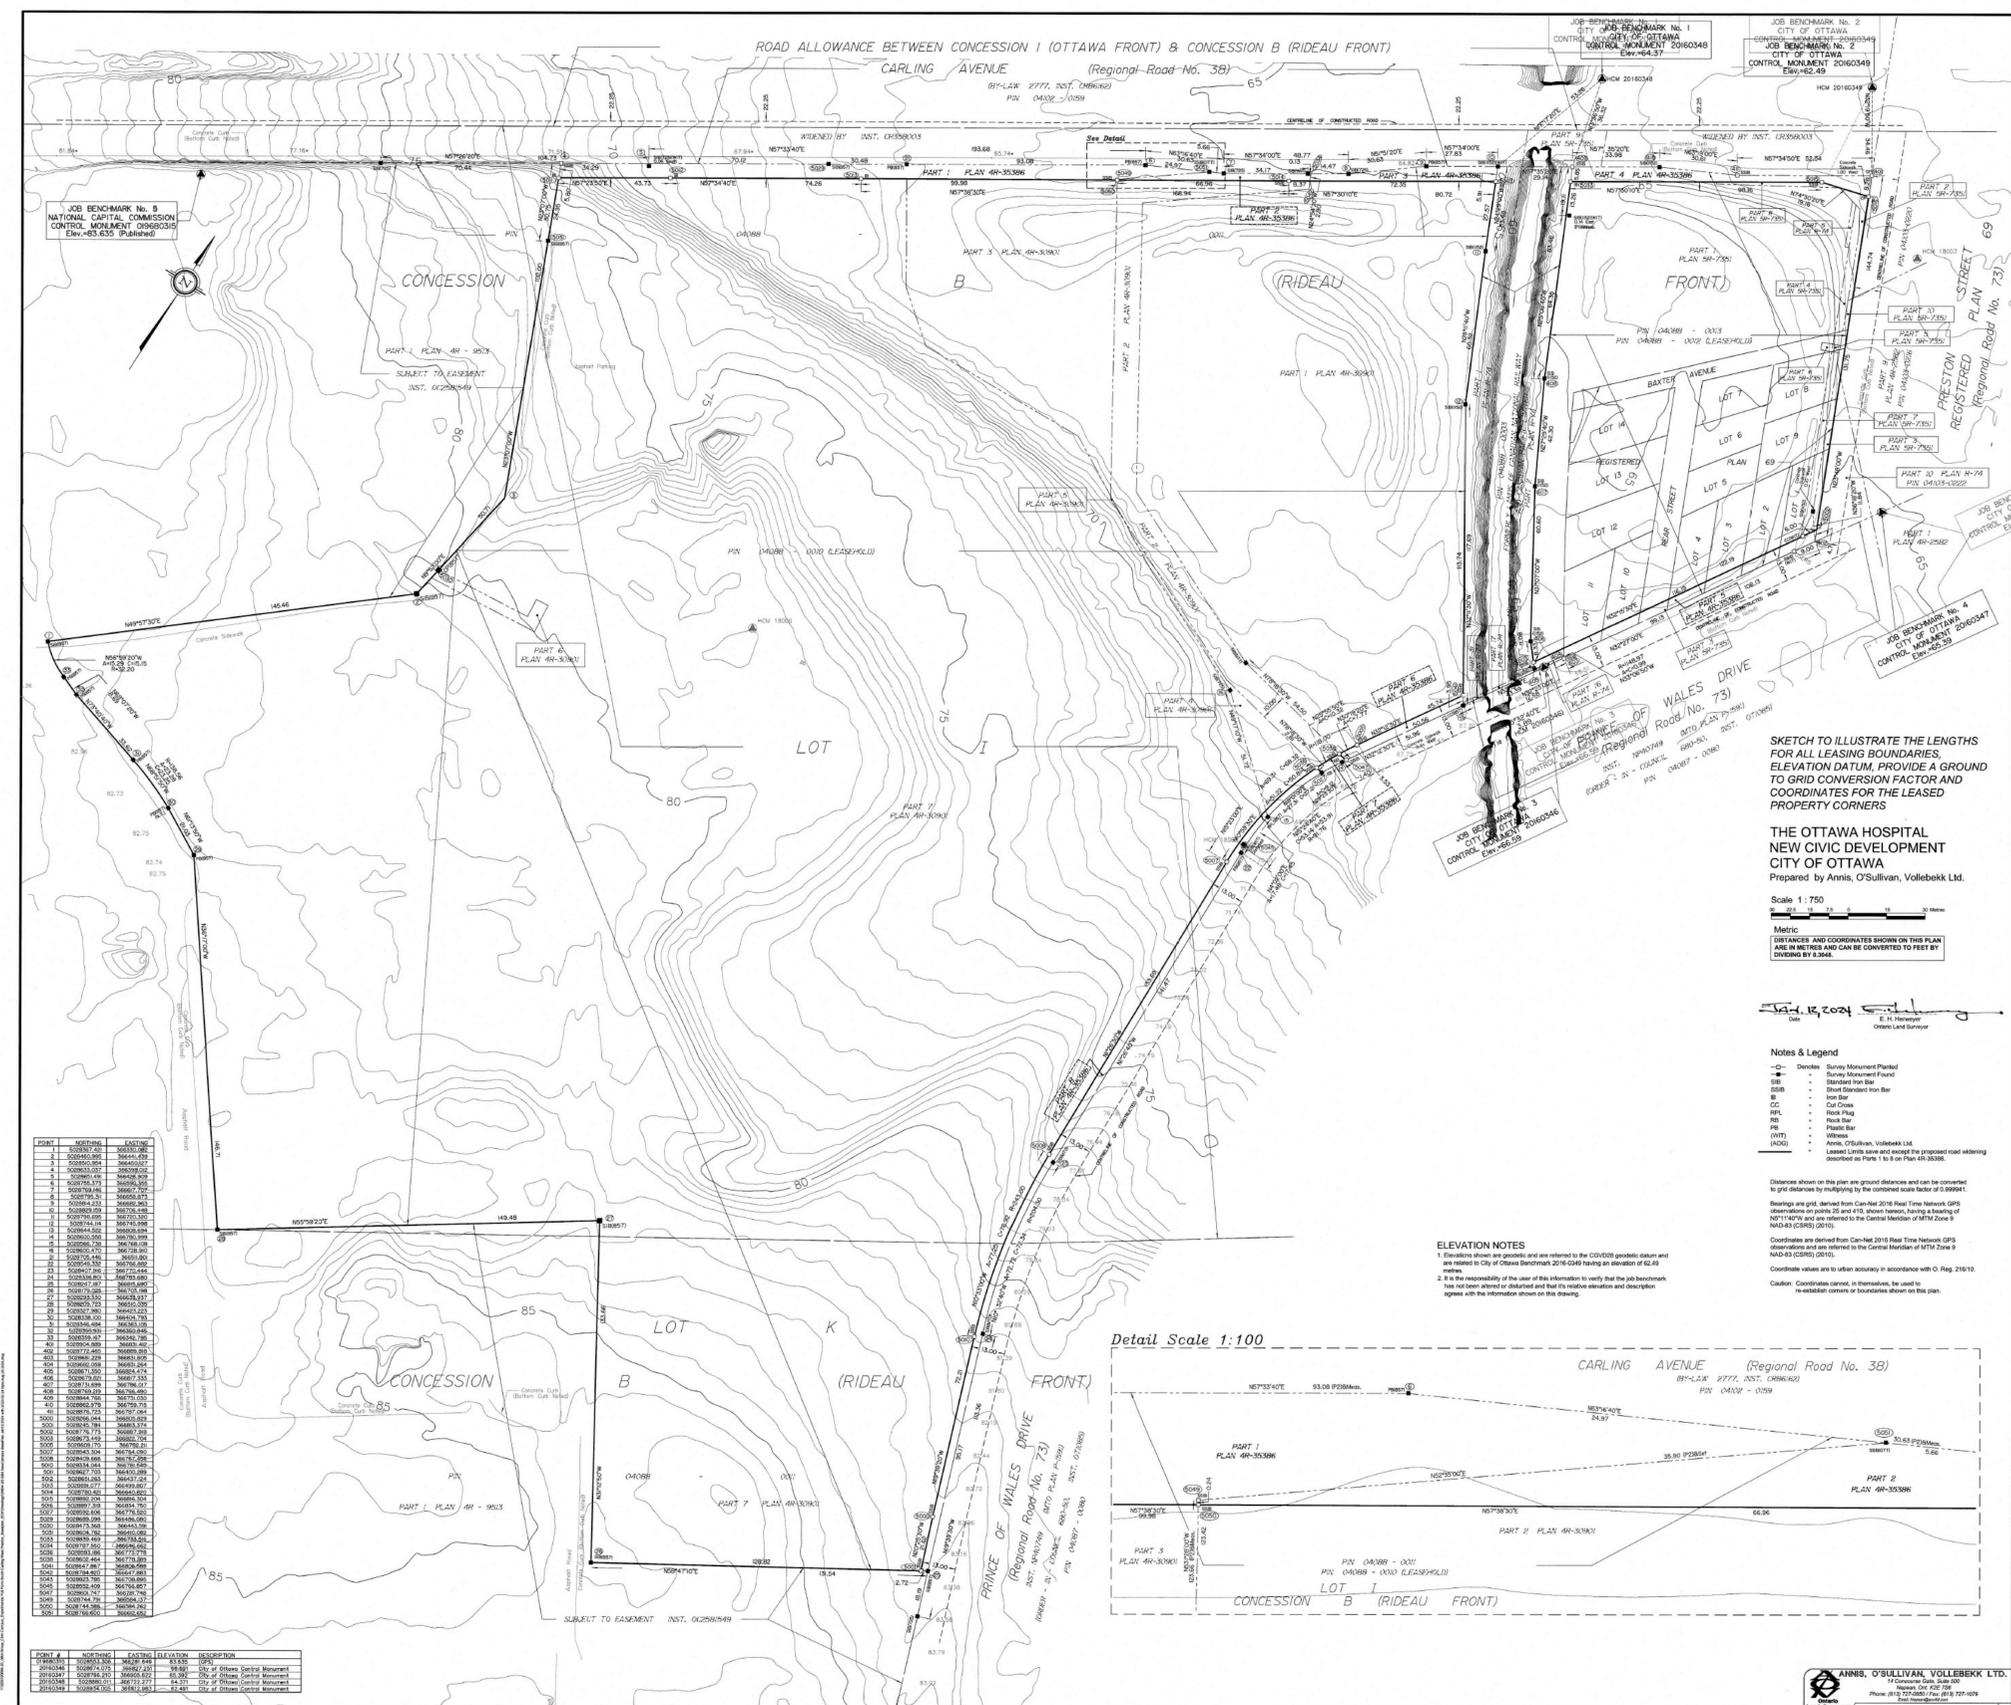

**JOB BENCHMARK No. 8**  
 NATIONAL CAPITAL COMMISSION  
 CONTROL MONUMENT 02660315  
 ELEV. 43.53 (Pinned)

**JOB BENCHMARK No. 1**  
 CITY OF OTTAWA  
 CONTROL MONUMENT 2060348  
 ELEV. 44.37

**JOB BENCHMARK No. 2**  
 CITY OF OTTAWA  
 CONTROL MONUMENT 2060349  
 ELEV. 42.43

**SKETCH TO ILLUSTRATE THE LENGTHS FOR ALL LEASING BOUNDARIES, ELEVATION DATUM, PROVIDE A GRID TO GRID CONVERSION FACTOR AND COORDINATES FOR THE LEASED PROPERTY CORNERS**

**THE OTTAWA HOSPITAL NEW CIVIC DEVELOPMENT CITY OF OTTAWA**  
 Prepared by Annis, O'Sullivan, Vollebek Ltd.

Scale 1 : 750

**DISTANCES AND COORDINATES SHOWN ON THIS PLAN ARE IN METRES AND CAN BE CONVERTED TO FEET BY DIVIDING BY 0.3048.**

**Notes & Legend**

- Survey Monument Pinned
- Survey Monument of Found
- Standard Iron Bar
- Steel Reinforced Iron Bar
- Iron Bar
- Cast Iron
- Rock Plug
- Rock Nail
- Plastic Bar
- Witness
- Annis, O'Sullivan, Vollebek Ltd.
- Leased limits and not subject to proposed road widening described as Part 1 to 8 on Plan 4R-3838.

**ELEVATION NOTES**

- Elevations shown are geoidals and are related to the CGVD08 geoidals datum and are related to City of Ottawa Benchmark 2016-0266 having an elevation of 43.48 metres.
- It is the responsibility of the user of this information to verify that the job benchmark has not been altered or disturbed and that its relative situation and description agrees with the information shown on this drawing.

Distances shown on this plan are ground distances and can be converted to grid distances by multiplying by the combined scale factor of 0.999941.

Measurements are grid distances from Can-Nad 2016 Real Time Network GPS observations on points 25 and 416. Shown values being a bearing of 0°00'00" and are referred to the Central Meridian of NAD 83 Zone 9 NAD 83 (CSRS) (2011).

Coordinates are derived from Can-Nad 2016 Real Time Network GPS observations and are referred to the Central Meridian of NAD 83 Zone 9 NAD 83 (CSRS) (2011).

Coordinates shown are to better accuracy in accordance with O. Reg. 210/10. The location corners or boundaries shown on this plan.

POINT #	NORTHING	EASTING
1	500900.000	96644.470
2	500900.000	96644.470
**SHEET NOTES:**

- SURVEY DRAWING SHOWN IS ISSUED BY CONTRACTING AUTHORITY.
- SURVEY DRAWING IS PREPARED, SIGNED & SEALED BY LICENCED ONTARIO LAND SURVEYOR ENGAGED DIRECTLY BY CONTRACTING AUTHORITY.

**PROJECT**  
 THE OTTAWA HOSPITAL NEW CAMPUS DEVELOPMENT - PHASE 4 MAIN HOSPITAL BUILDING

**CLIENT**  
 The Ottawa Hospital | Hôpital d'Ottawa

**CONSTRUCTION**  
 PCL | EllisDon

**CLIENT PROJECT NO.**  
 1070002

**KEY PLAN**  
 TRUE NORTH PROJECT NORTH

**REVISIONS**

NO.	DATE	DESCRIPTION
01	2024-01-10	07 SITE PLAN CONTROL RESUBMISSION
02	2024-01-10	06 95% DD SUBMISSION
03	2024-01-10	05 SITE PLAN CONTROL RESUBMISSION
04	2024-01-10	04 65% DD SUBMISSION
05	2024-01-10	03 50% DD SUBMISSION
06	2024-01-10	02 ISSUED FOR ACPOR READINESS
07	2024-01-10	01 80% DD SUBMISSION

**DRAWING STATUS**  
**NOT FOR CONSTRUCTION**

**DISCREPANCIES MUST BE REPORTED IMMEDIATELY TO THE ARCHITECT BEFORE PROCEEDING. ONLY PLOTTED DIMENSIONS ARE TO BE USED. CONTRACTORS MUST CHECK ALL DIMENSIONS ON SITE. THIS DRAWING IS PROTECTED BY COPYRIGHT.**

**ALL DIMENSIONS ARE SHOWN IN METRIC.**

**AUTHOR PROJECT NO.**  
 2233-00

**STAMP**

**DRAWING TITLE**  
 SITE TOPOGRAPHIC PLAN

**DRAWN**  
 AAA-PT

**CHECKED**  
 JM

**SCALE AT 40° x 60°**  
 NTS

**DATE**  
 15 AUG 2024

**GRAPHIC SCALE**

**DRAWING NO.**  
 A0-125

**REV. NO.**  
 07