



UNDERGROUND PARKING (P1) LEVEL PLAN
 SCALE= 1:75 GROSS FLOOR AREA = 864.09m² (9,300.98 ft²)

GENERAL NOTES:
 1. THE CONTRACTOR IS RESPONSIBLE FOR CHECKING AND VERIFYING ALL DIMENSIONS. ANY DISCREPANCY MUST BE REPORTED TO M. DAVID BLAKELY ARCHITECT INC.
 2. ALL WORK AND MATERIALS TO BE IN COMPLIANCE WITH ALL CODES, REGULATIONS, & BY-LAWS.
 3. ADDITIONAL DRAWINGS MAY BE ISSUED FOR CLARIFICATION TO ASSIST THE PROPER EXECUTION OF WORK. SUCH DRAWINGS WILL HAVE THE SAME MEANING AND INTENT AS IF THEY WERE INCLUDED WITH THE PLANS IN CONTRACT DOCUMENTS.
 4. DO NOT SCALE DRAWINGS.
 5. THIS DRAWING SHALL NOT BE USED OR COPIED WITHOUT THE AUTHORIZATION OF THE ARCHITECT.
 6. THIS DRAWING SHALL NOT BE USED FOR PERMIT OR CONSTRUCTION UNLESS THE DRAWING BEARS THE ARCHITECT'S SEAL AND SIGNATURE.

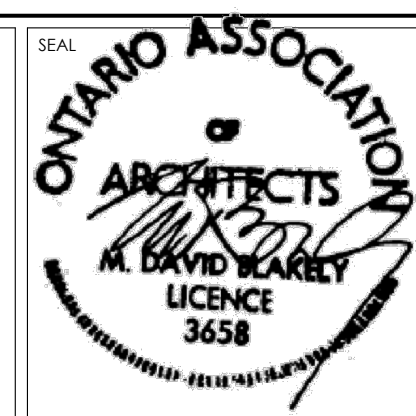



NO.	DATE	DESCRIPTION	INT.
12.			
11.			
10.			
9.			
8.			
7.			
6.			
5.			
4.			
3.	12/11/25	REVISED PER SPC COMMENTS RECEIVED	JB
2.	22/09/25	REVISED PER ZBLA COMMENTS RECEIVED	JB
1.	25/02/25	FOR SITE PLAN CONTROL ZBLA SUBMISSION	JB

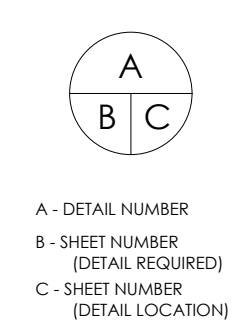

PROJECT: 43 UNIT - 4 STOREY APARTMENT BUILDING
 1146 SNOW STREET
 OTTAWA, ONTARIO
 CLIENT: 1146 SNOW STREET INC.
 5669 POWER ROAD
 OTTAWA, ONTARIO, K1G 3N4

DRAWING TITLE: FOUNDATION & BASEMENT PLAN
 DATE: FEB., 2025
 SCALE: 1:75
 SHEET NO.: A1
 DRAWN BY: JB
 CHECKED: MDB


M. David Blakely Architect Inc.
 2200 Prince of Wales Dr., Suite 101 Ottawa, Ontario
 Phone (613) 226-8811 Fax (613) 226-7942 K2E 6Z9

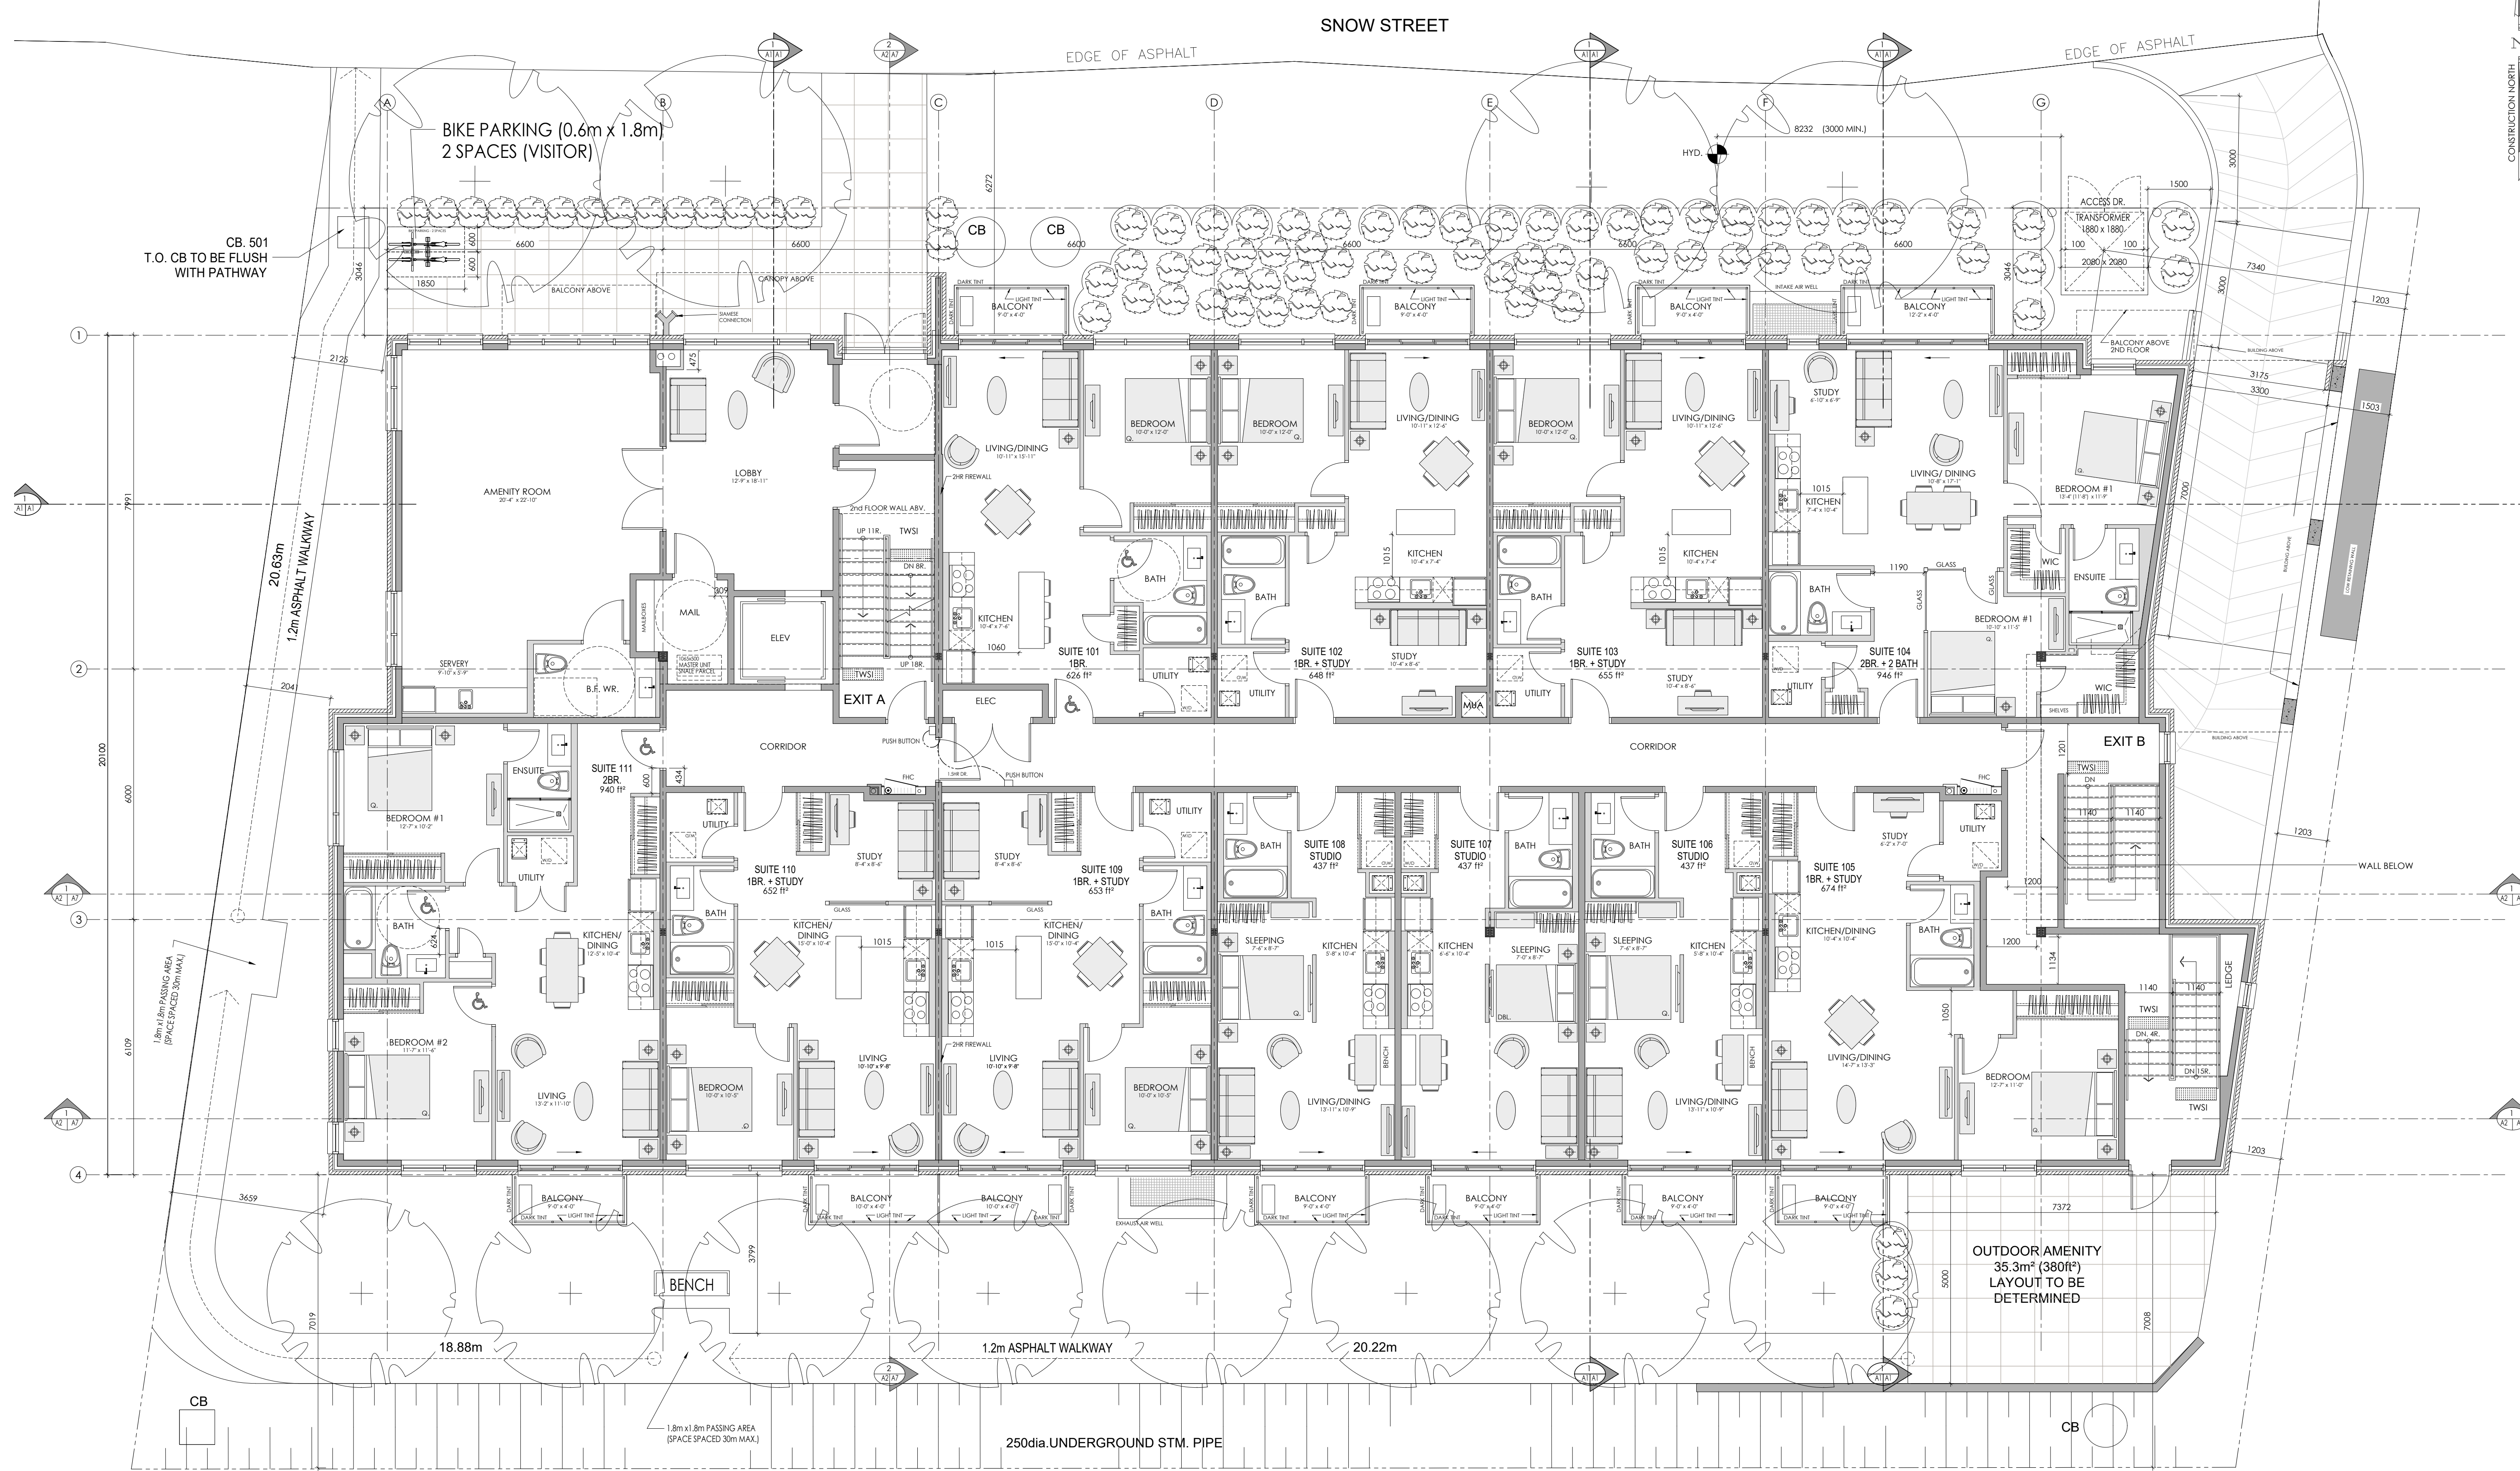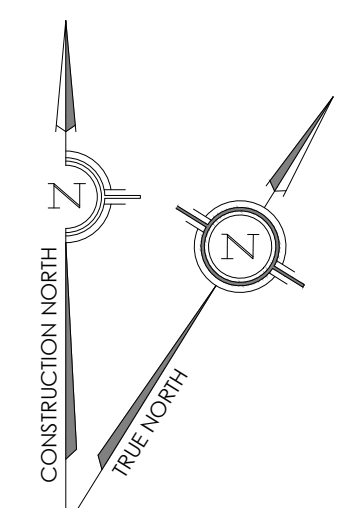


GROUND FLOOR PLAN
 SCALE= 1:75 BUILDING AREA = 883.38m² (9,508.62ft²)

11 UNITS
 6- 1 BEDROOM
 2- 2 BEDROOM
 3- STUDIO

GENERAL NOTES:
 1. THE CONTRACTOR IS RESPONSIBLE FOR CHECKING AND VERIFYING ALL DIMENSIONS. ANY DISCREPANCY MUST BE REPORTED TO M. DAVID BLAKELY ARCHITECT INC.
 2. ALL WORK AND MATERIALS TO BE IN COMPLIANCE WITH ALL CODES, REGULATIONS, & BY-LAWS.
 3. ADDITIONAL DRAWINGS MAY BE ISSUED FOR CLARIFICATION TO ASSIST THE PROPER EXECUTION OF WORK. SUCH DRAWINGS WILL HAVE THE SAME MEANING AND INTENT AS IF THEY WERE INCLUDED WITH THE PLANS IN CONTRACT DOCUMENTS.
 4. DO NOT SCALE DRAWINGS.
 5. THIS DRAWING SHALL NOT BE USED OR COPIED WITHOUT THE AUTHORIZATION OF THE ARCHITECT.
 6. THIS DRAWING SHALL NOT BE USED FOR PERMIT OR CONSTRUCTION UNLESS THE DRAWING BEARS THE ARCHITECT'S SEAL AND SIGNATURE.

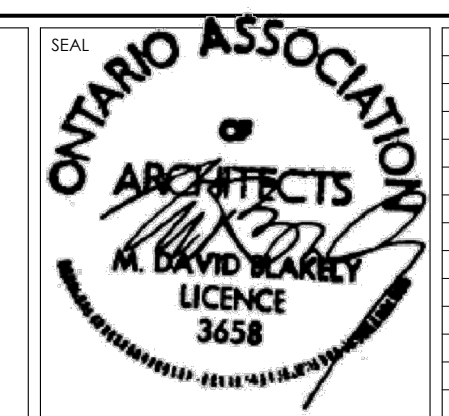

NO.	DATE	DESCRIPTION	INT.
12.			
11.			
10.			
9.			
8.			
7.			
6.			
5.			
4.			
3.	12/11/25	REVISED PER SPC COMMENTS RECEIVED	JB
2.	22/09/25	REVISED PER ZBLA COMMENTS RECEIVED	JB
1.	25/02/25	FOR SITE PLAN CONTROL/ ZBLA SUBMISSION	JB

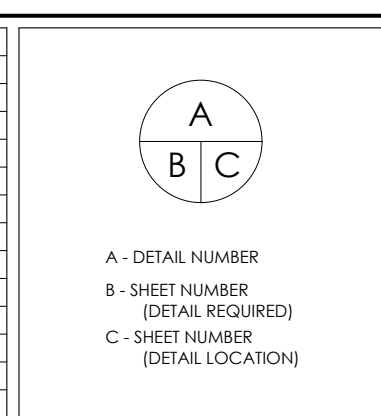

PROJECT:
 43 UNIT - 4 STOREY APARTMENT BUILDING
 1146 SNOW STREET
 OTTAWA, ONTARIO

CLIENT:
 1146 SNOW STREET INC.
 5669 POWER ROAD
 OTTAWA, ONTARIO, K1G 3N4

DRAWING TITLE:
GROUND FLOOR PLAN

DATE:
 FEB., 2025


SCALE:
 1:75


SHEET NO.:

A2

DRAWN BY:
 JB


CHECKED BY:
 MDB

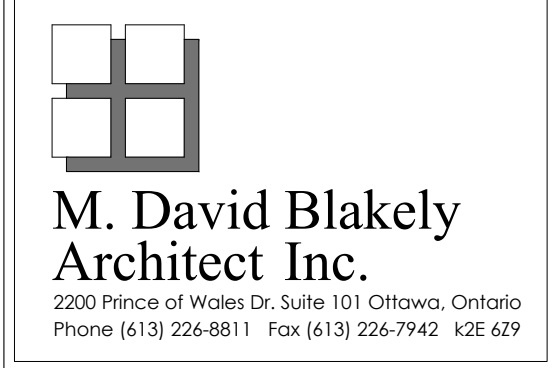

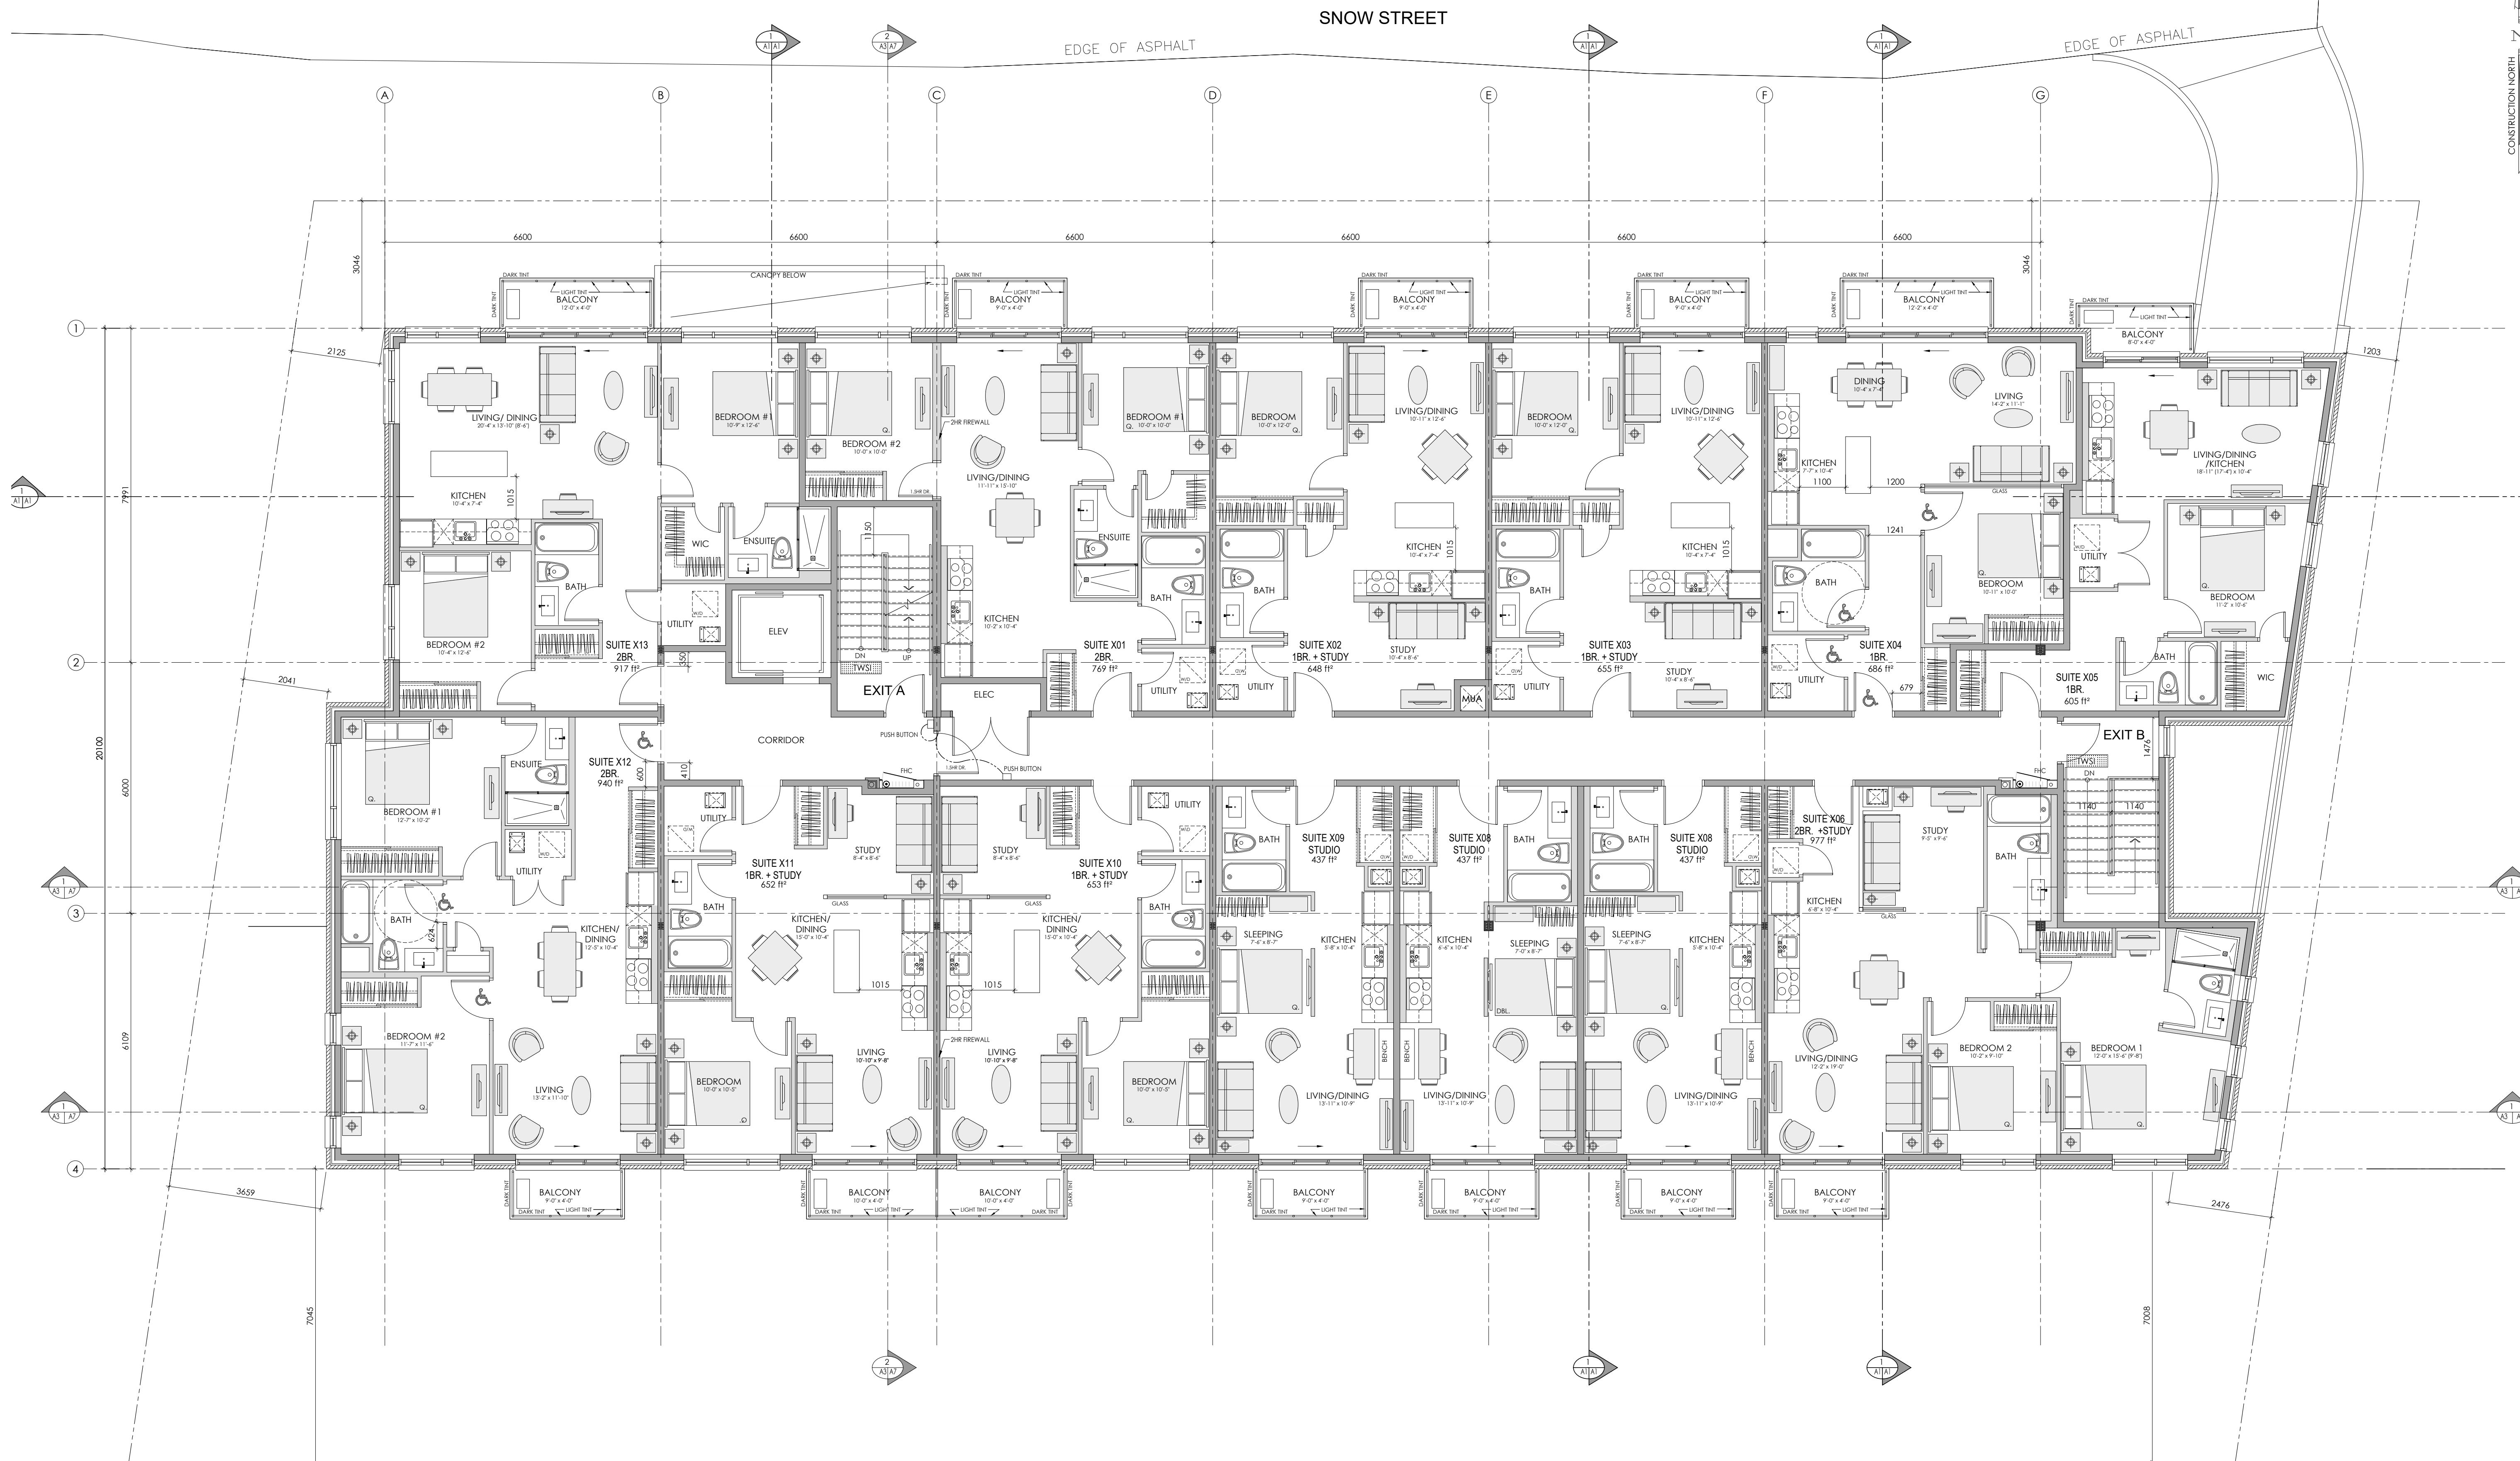

TYPICAL FLOOR PLAN (FLOORS 2 & 3)
 SCALE= 1:75 GROSS FLOOR AREA = 915.87m² (9,858.34ft²)


13 UNITS
 6- 1 BEDROOM
 4- 2 BEDROOM
 3- STUDIO

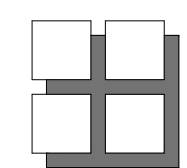


**M. David Blakely
 Architect Inc.**
 2200 Prince of Wales Dr., Suite 101 Ottawa, Ontario
 Phone (613) 226-8811 Fax (613) 226-7942 K2E 6Z9

GENERAL NOTES:

1. THE CONTRACTOR IS RESPONSIBLE FOR CHECKING AND VERIFYING ALL DIMENSIONS. ANY DISCREPANCY MUST BE REPORTED TO M. DAVID BLAKELY ARCHITECT INC.
2. ALL WORK AND MATERIALS TO BE IN COMPLIANCE WITH ALL CODES, REGULATIONS, & BY-LAWS.
3. ADDITIONAL DRAWINGS MAY BE ISSUED FOR CLARIFICATION TO ASSIST THE PROPER EXECUTION OF WORK. SUCH DRAWINGS WILL HAVE THE SAME MEANING AND INTENT AS IF THEY WERE INCLUDED WITH THE PLANS IN CONTRACT DOCUMENTS.
4. DO NOT SCALE DRAWINGS.
5. THIS DRAWING SHALL NOT BE USED OR COPIED WITHOUT THE AUTHORIZATION OF THE ARCHITECT.
6. THIS DRAWING SHALL NOT BE USED FOR PERMIT OR CONSTRUCTION UNLESS THE DRAWING BEARS THE ARCHITECT'S SEAL AND SIGNATURE.

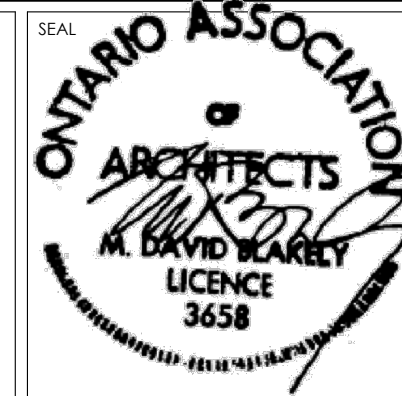

NO.	DATE	DESCRIPTION	INT.
12.			
11.			
10.			
9.			
8.			
7.			
6.			
5.			
4.			
3.	12/11/25	REVISED PER SPC COMMENTS RECEIVED	JB
2.	22/09/25	REVISED PER ZBLA COMMENTS RECEIVED	JB
1.	25/02/25	FOR SITE PLAN CONTROL/ ZBLA SUBMISSION	JB
NO.	DATE	DESCRIPTION	INT.
24.			
23.			
22.			
21.			
20.			
19.			
18.			
17.			
16.			
15.			
14.			
13.			
NO.	DATE	DESCRIPTION	INT.

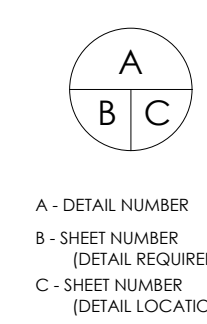

A - DETAIL NUMBER
 B - SHEET NUMBER (DETAIL REQUIRED)
 C - SHEET NUMBER (DETAIL LOCATION)

PROJECT:
 43 UNIT - 4 STOREY APARTMENT BUILDING
 1146 SNOW STREET
 OTTAWA, ONTARIO

CLIENT:
 1146 SNOW STREET INC.
 5669 POWER ROAD
 OTTAWA, ONTARIO, K1G 3N4

DRAWING TITLE:
 TYPICAL FLOOR PLAN
 (FLRS. 2 & 3)

DATE:
 FEB., 2025

SCALE:
 1:75

SHEET NO.:


DRAWN BY:
 JB

CHECKED:
 MDB

A3


#19361

D07-12-25-0028

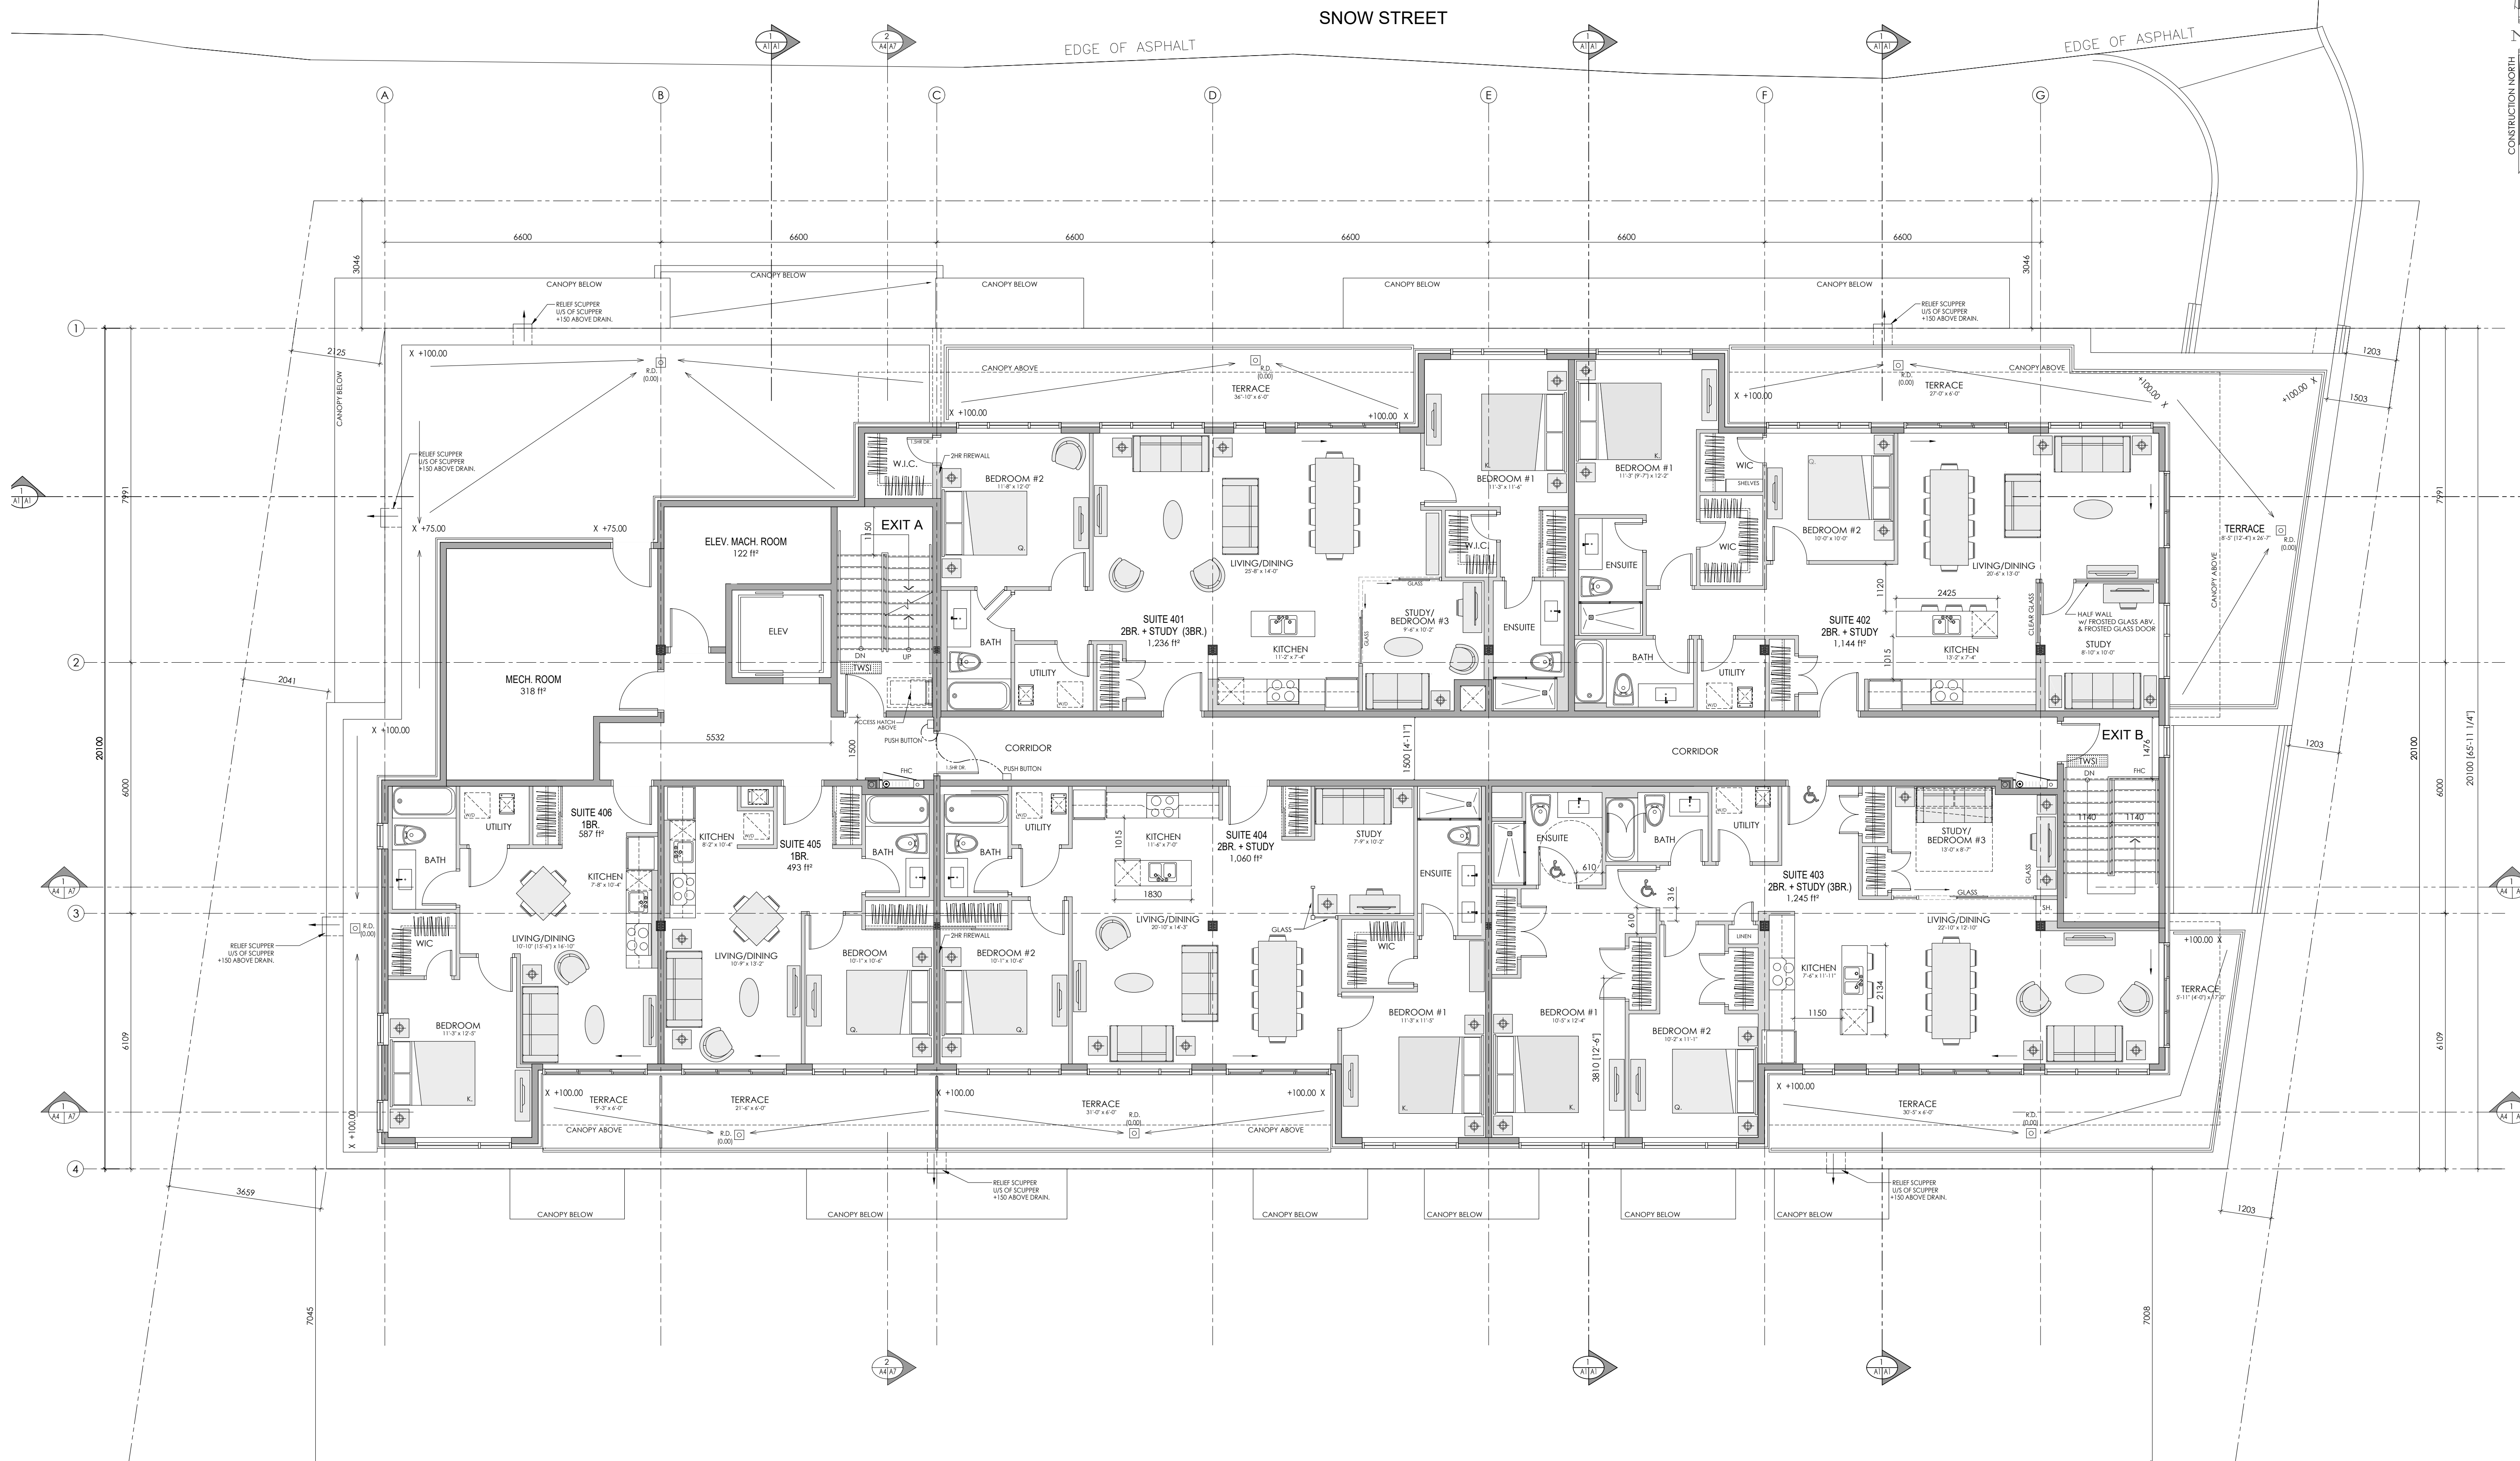


4TH FLOOR PLAN
 SCALE= 1:75 GROSS FLOOR AREA = 673.01m² (7,244.21ft²)

6 UNITS
 2- 1 BEDROOM
 4- 2 BEDROOM

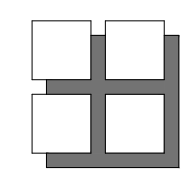


**M. David Blakely
 Architect Inc.**
 2200 Prince of Wales Dr., Suite 101 Ottawa, Ontario
 Phone (613) 226-8811 Fax (613) 226-7942 K2E 6Z9

GENERAL NOTES:
 1. THE CONTRACTOR IS RESPONSIBLE FOR CHECKING AND VERIFYING ALL DIMENSIONS. ANY DISCREPANCY MUST BE REPORTED TO M. DAVID BLAKELY ARCHITECT INC.
 2. ALL WORK AND MATERIALS TO BE IN COMPLIANCE WITH ALL CODES, REGULATIONS, & BY-LAWS.
 3. ADDITIONAL DRAWINGS MAY BE ISSUED FOR CLARIFICATION TO ASSIST THE PROPER EXECUTION OF WORK. SUCH DRAWINGS WILL HAVE THE SAME MEANING AND INTENT AS IF THEY WERE INCLUDED WITH THE PLANS IN CONTRACT DOCUMENTS.
 4. DO NOT SCALE DRAWINGS.
 5. THIS DRAWING SHALL NOT BE USED OR COPIED WITHOUT THE AUTHORIZATION OF THE ARCHITECT.
 6. THIS DRAWING SHALL NOT BE USED FOR PERMIT OR CONSTRUCTION UNLESS THE DRAWING BEARS THE ARCHITECT'S SEAL AND SIGNATURE.

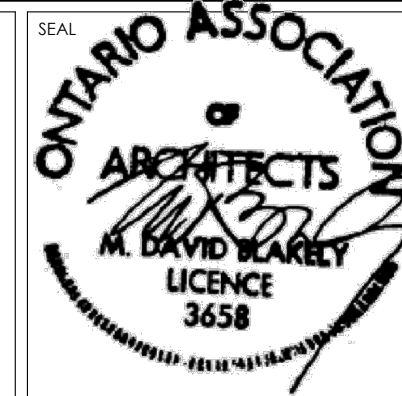

NO.	DATE	DESCRIPTION	INT.
12.			
11.			
10.			
9.			
8.			
7.			
6.			
5.			
4.			
3.	12/11/25	REVISED PER SPC COMMENTS RECEIVED	JB
2.	22/09/25	REVISED PER ZBLA COMMENTS RECEIVED	JB
1.	25/02/25	FOR SITE PLAN CONTROL/ZBLA SUBMISSION	JB

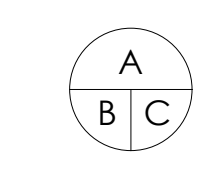

A - DETAIL NUMBER
 B - SHEET NUMBER (DETAIL REQUIRED)
 C - SHEET NUMBER (DETAIL LOCATION)

PROJECT:
 43 UNIT - 4 STOREY APARTMENT BUILDING
 1146 SNOW STREET
 OTTAWA, ONTARIO

CLIENT:
1146 SNOW STREET INC.
 5669 POWER ROAD
 OTTAWA, ONTARIO, K1G 3N4

DRAWING TITLE:
FOURTH (4th) FLOOR PLAN

DATE:
 FEB., 2025


SCALE:
 1:75

SHEET NO.:

A4

DRAWN BY:
 JB


CHECKED:
 MDB

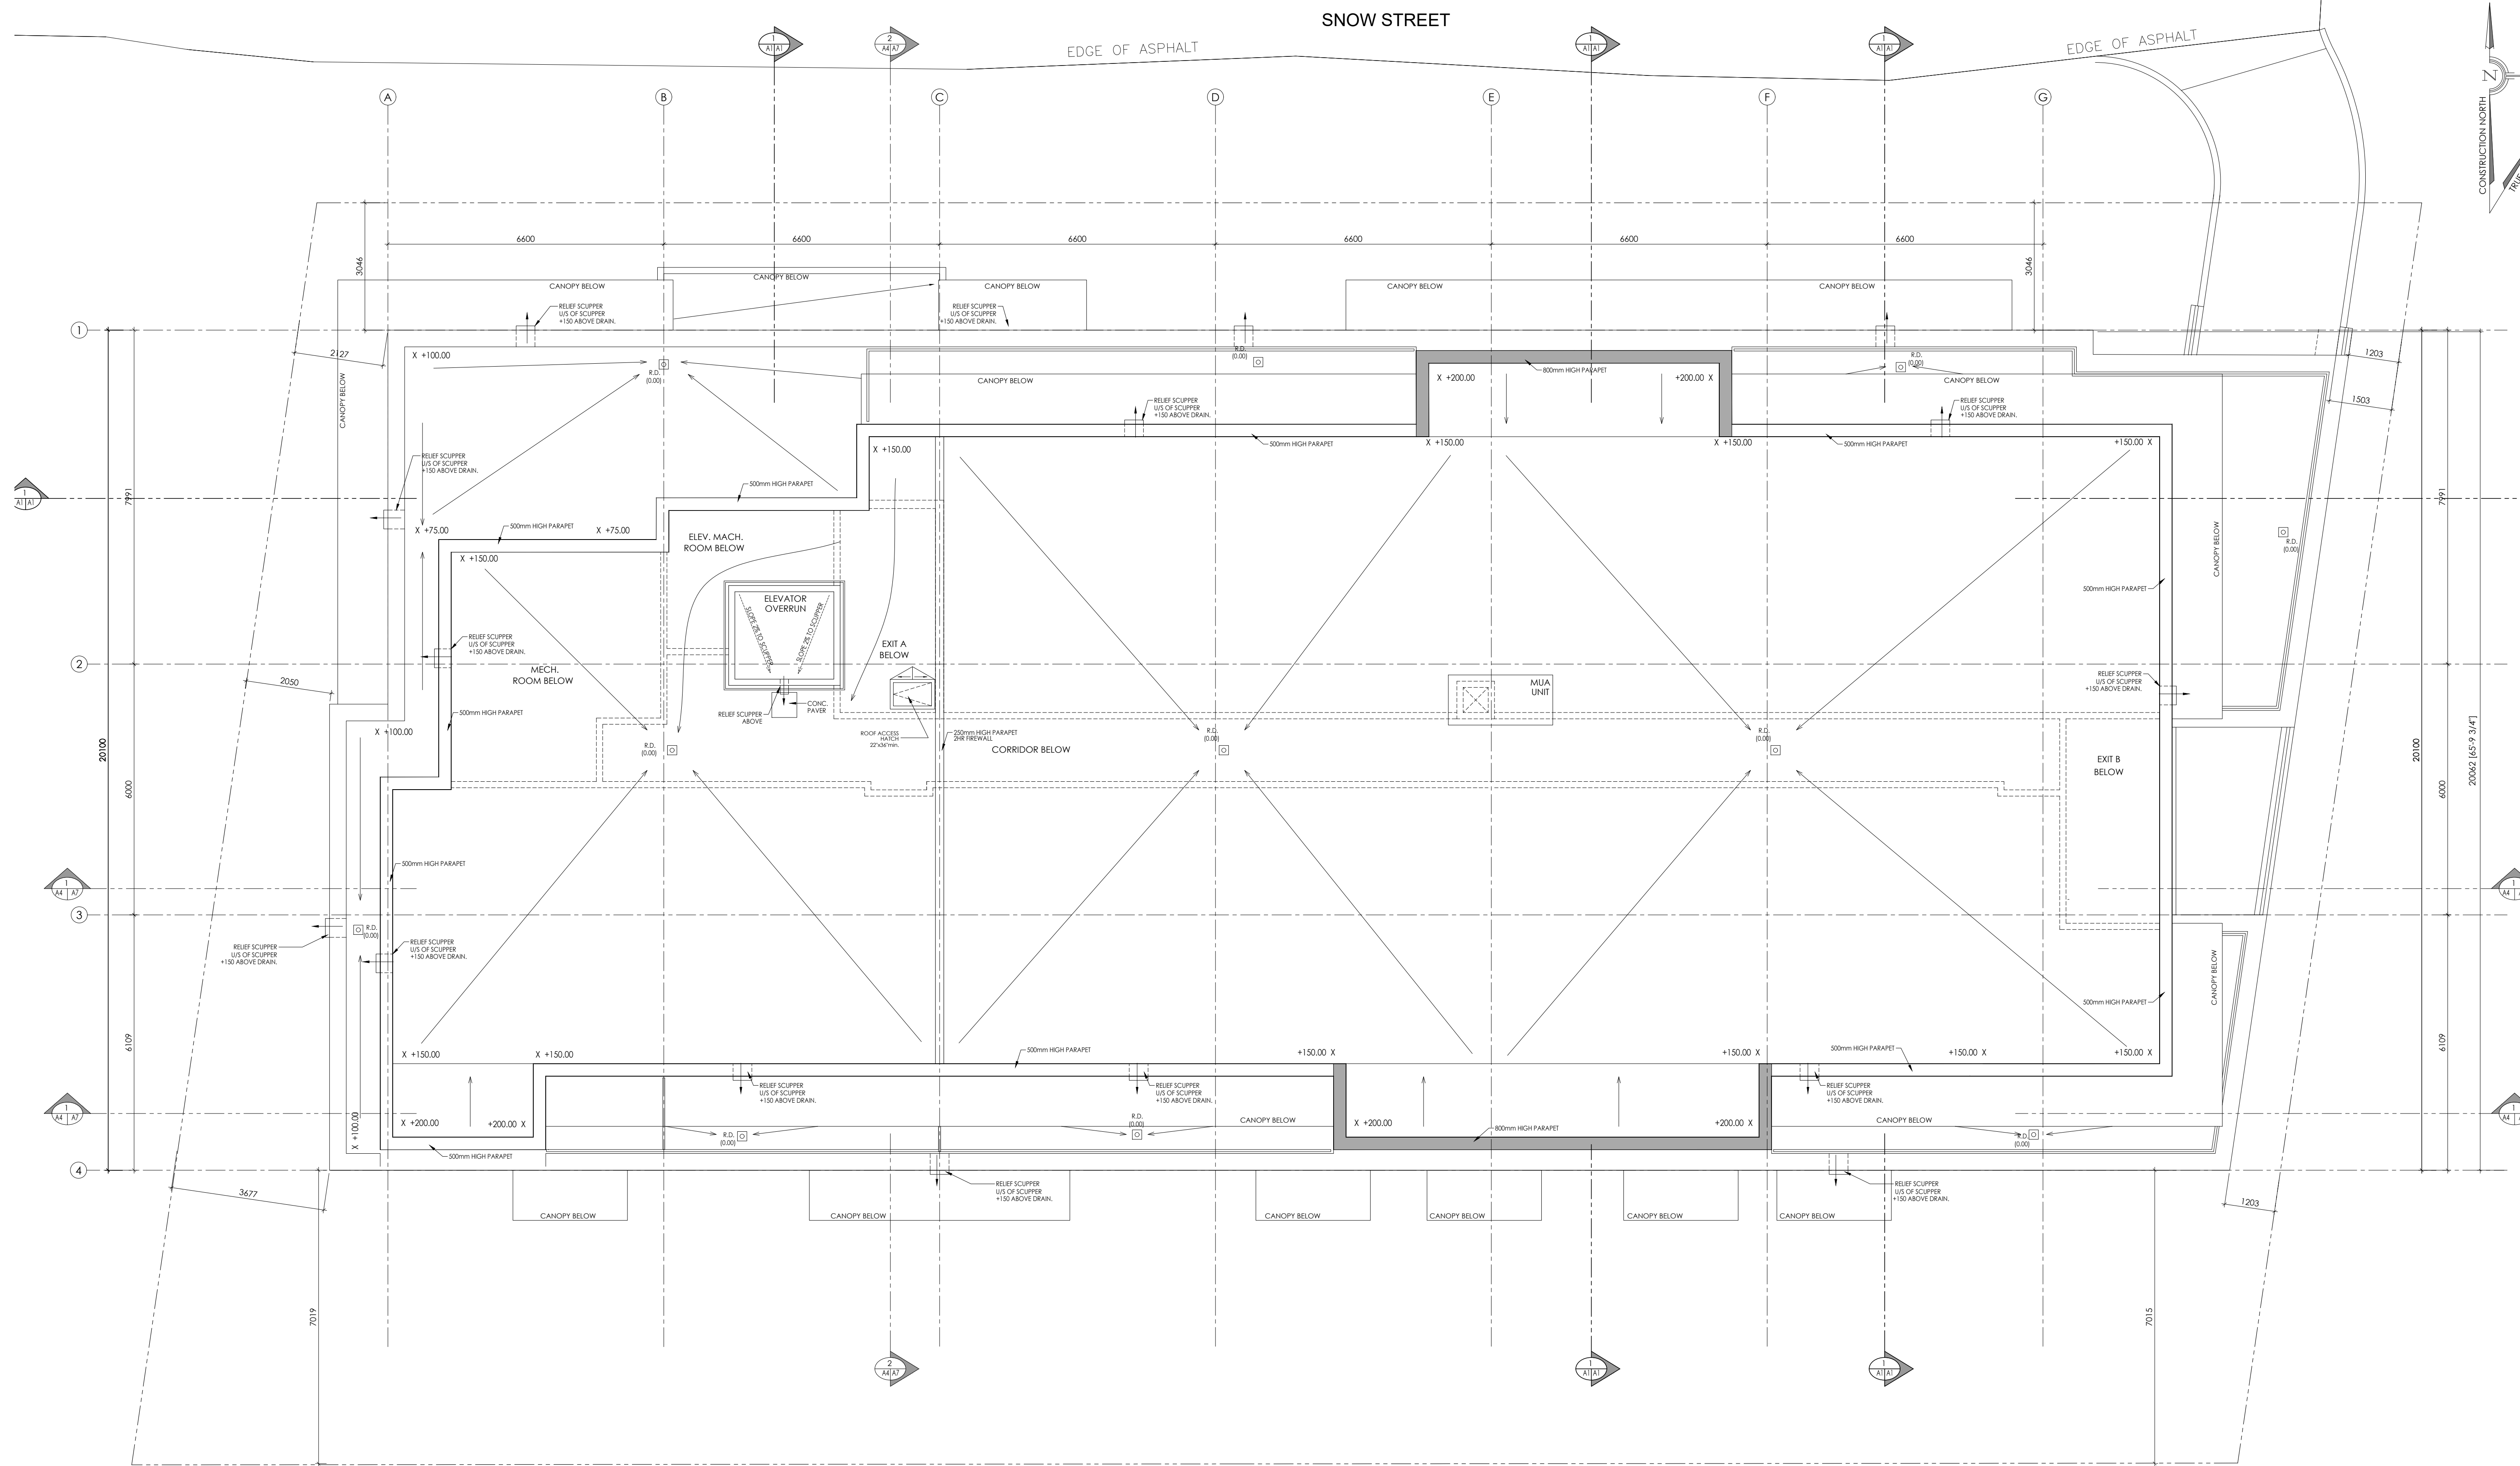


ROOF PLAN
SCALE= 1:75

GENERAL NOTES:

1. THE CONTRACTOR IS RESPONSIBLE FOR CHECKING AND VERIFYING ALL DIMENSIONS. ANY DISCREPANCY MUST BE REPORTED TO M. DAVID BLAKELY ARCHITECT INC.
2. ALL WORK AND MATERIALS TO BE IN COMPLIANCE WITH ALL CODES, REGULATIONS, & BY-LAWS.
3. ADDITIONAL DRAWINGS MAY BE ISSUED FOR CLARIFICATION TO ASSIST THE PROPER EXECUTION OF WORK. SUCH DRAWINGS WILL HAVE THE SAME MEANING AND INTENT AS IF THEY WERE INCLUDED WITH THE PLANS IN CONTRACT DOCUMENTS.
4. DO NOT SCALE DRAWINGS.
5. THIS DRAWING SHALL NOT BE USED OR COPIED WITHOUT THE AUTHORIZATION OF THE ARCHITECT.
6. THIS DRAWING SHALL NOT BE USED FOR PERMIT OR CONSTRUCTION UNLESS THE DRAWING BEARS THE ARCHITECT'S SEAL AND SIGNATURE.

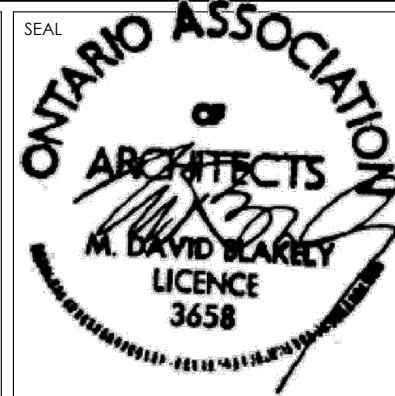

NO.	DATE	DESCRIPTION	INT.
1.	25/02/25	FOR SITE PLAN CONTROL/ ZBLA SUBMISSION	JB
2.	22/09/25	REVISED PER ZBLA COMMENTS RECEIVED	JB
3.	12/11/25	REVISED PER SPC COMMENTS RECEIVED	JB
4.			
5.			
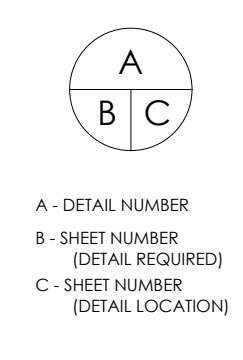

PROJECT:
43 UNIT - 4 STOREY APARTMENT BUILDING
1146 SNOW STREET
OTTAWA, ONTARIO

CLIENT:
1146 SNOW STREET INC.
5669 POWER ROAD
OTTAWA, ONTARIO, K1G 3N4

DRAWING TITLE:
ROOF PLAN

DATE:
FEB., 2025



SCALE:
1:75

SHEET NO.:

A5

#19361

D07-12-25-0028

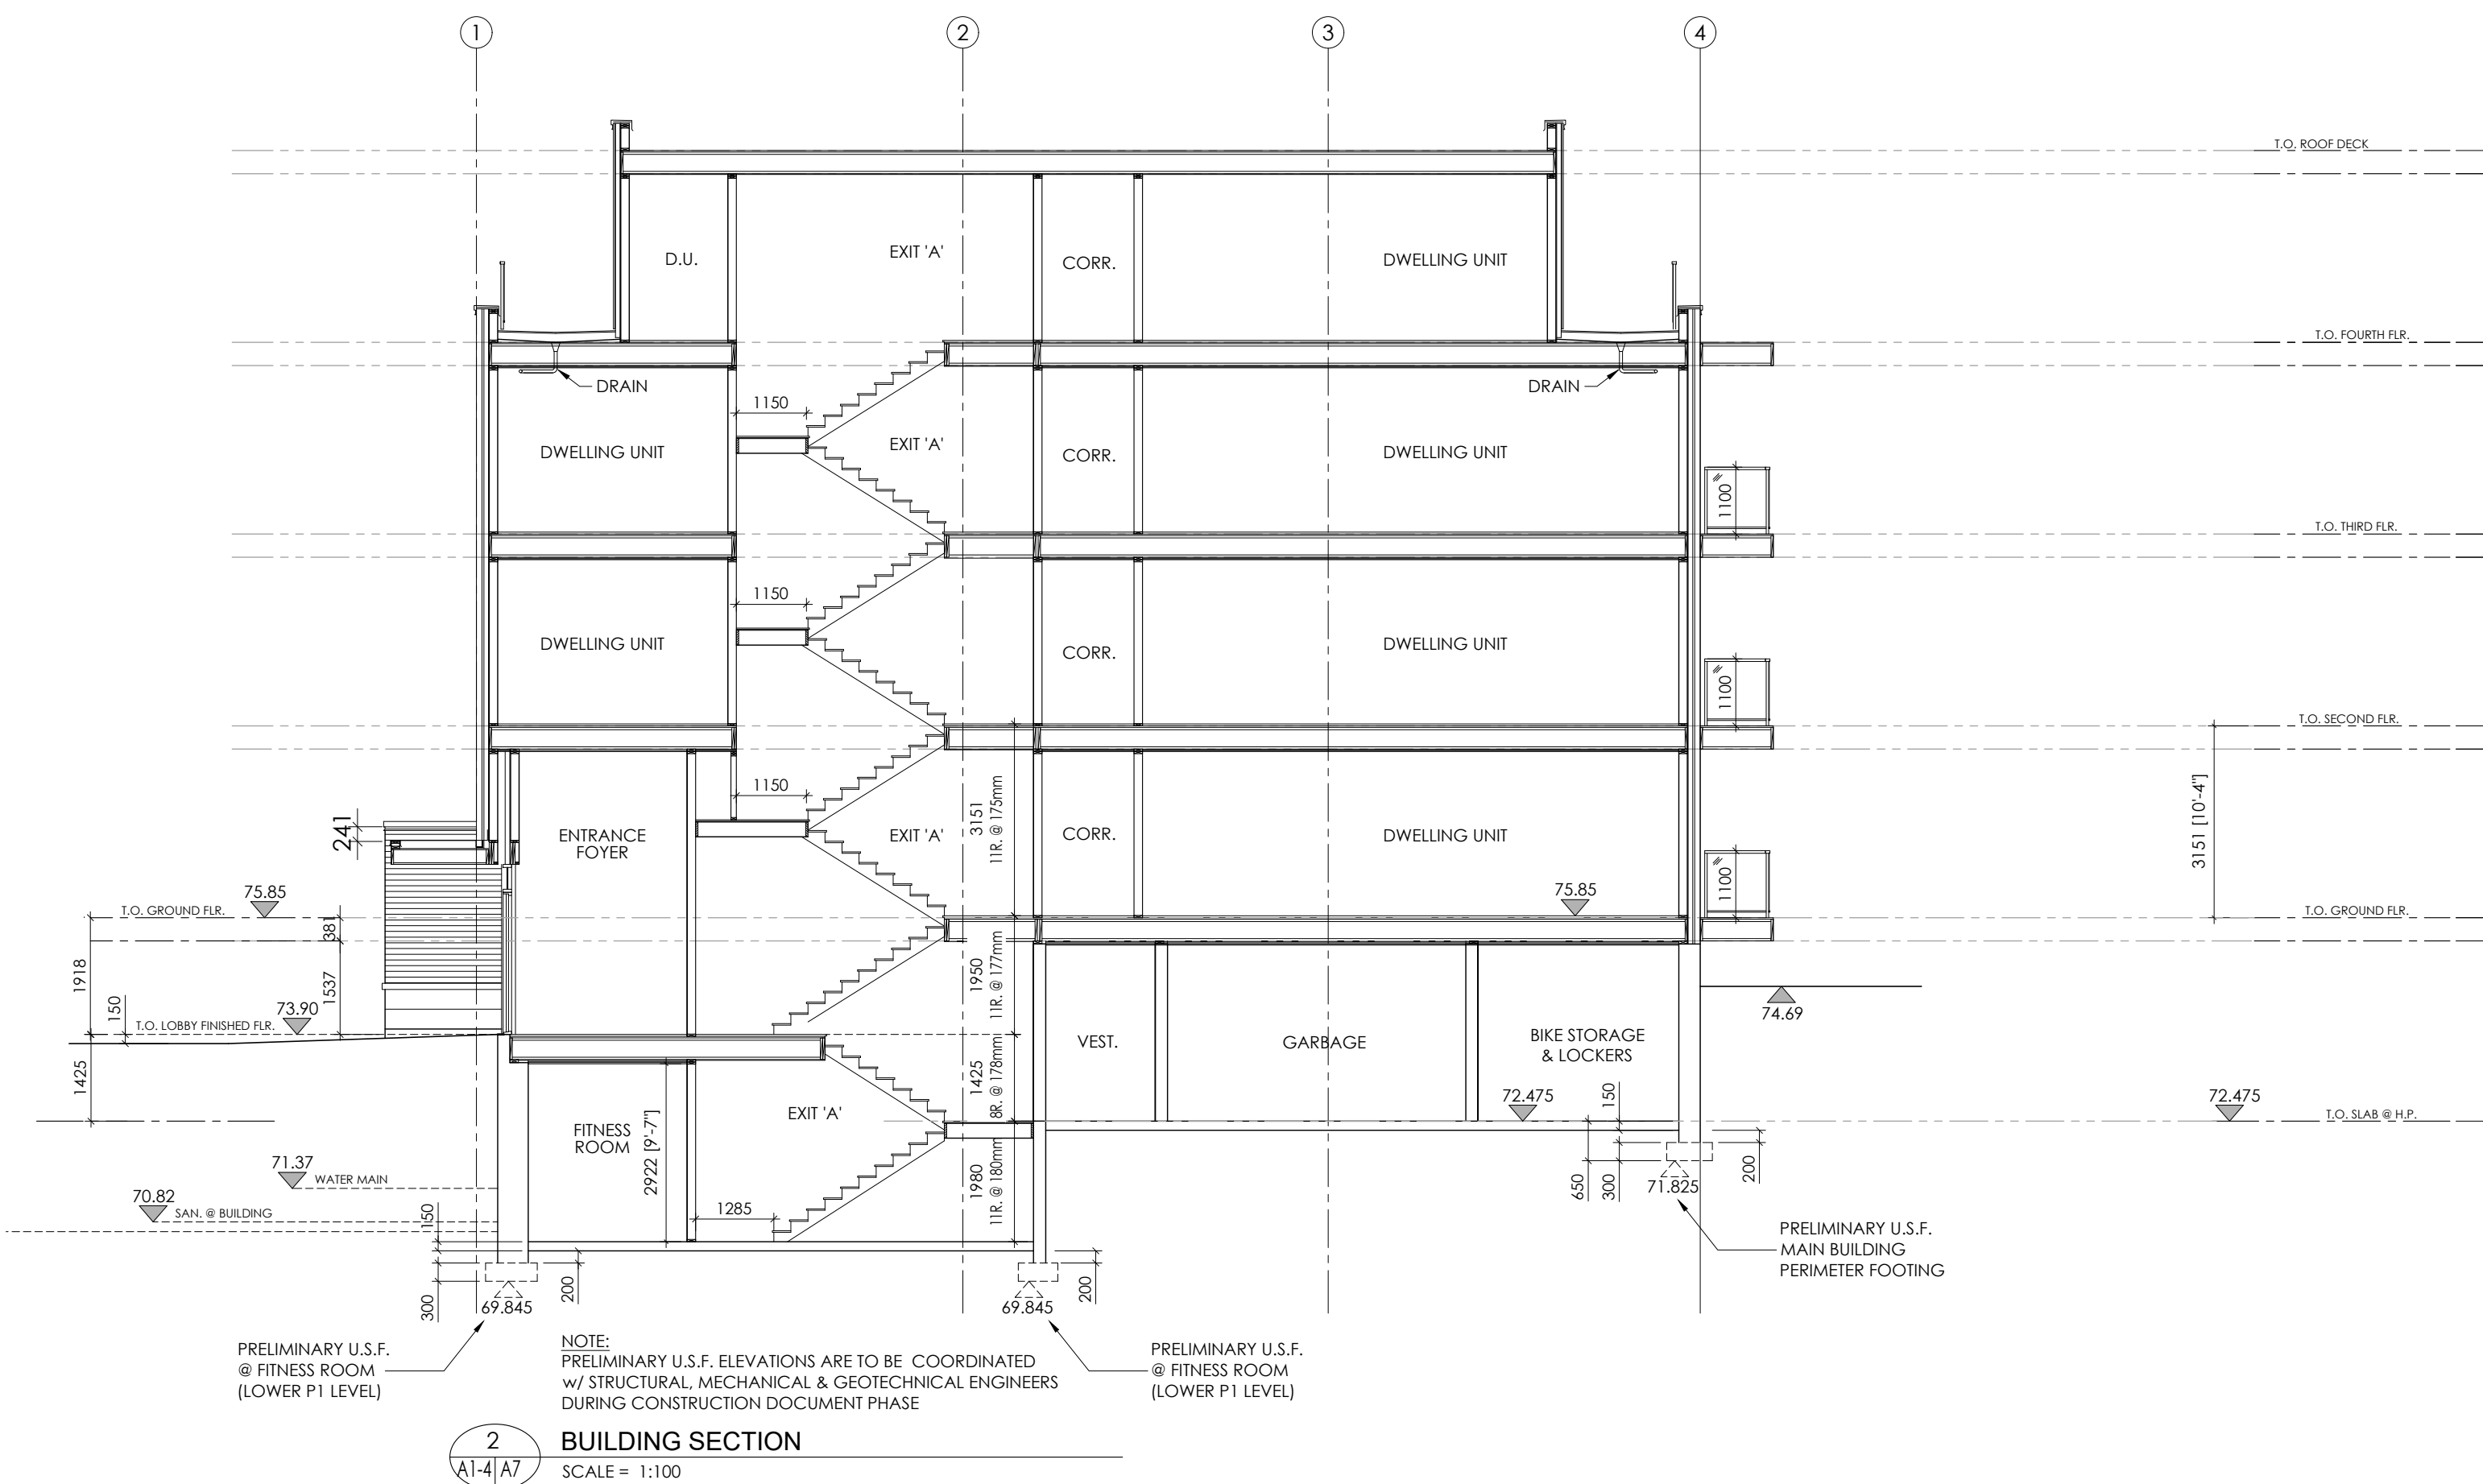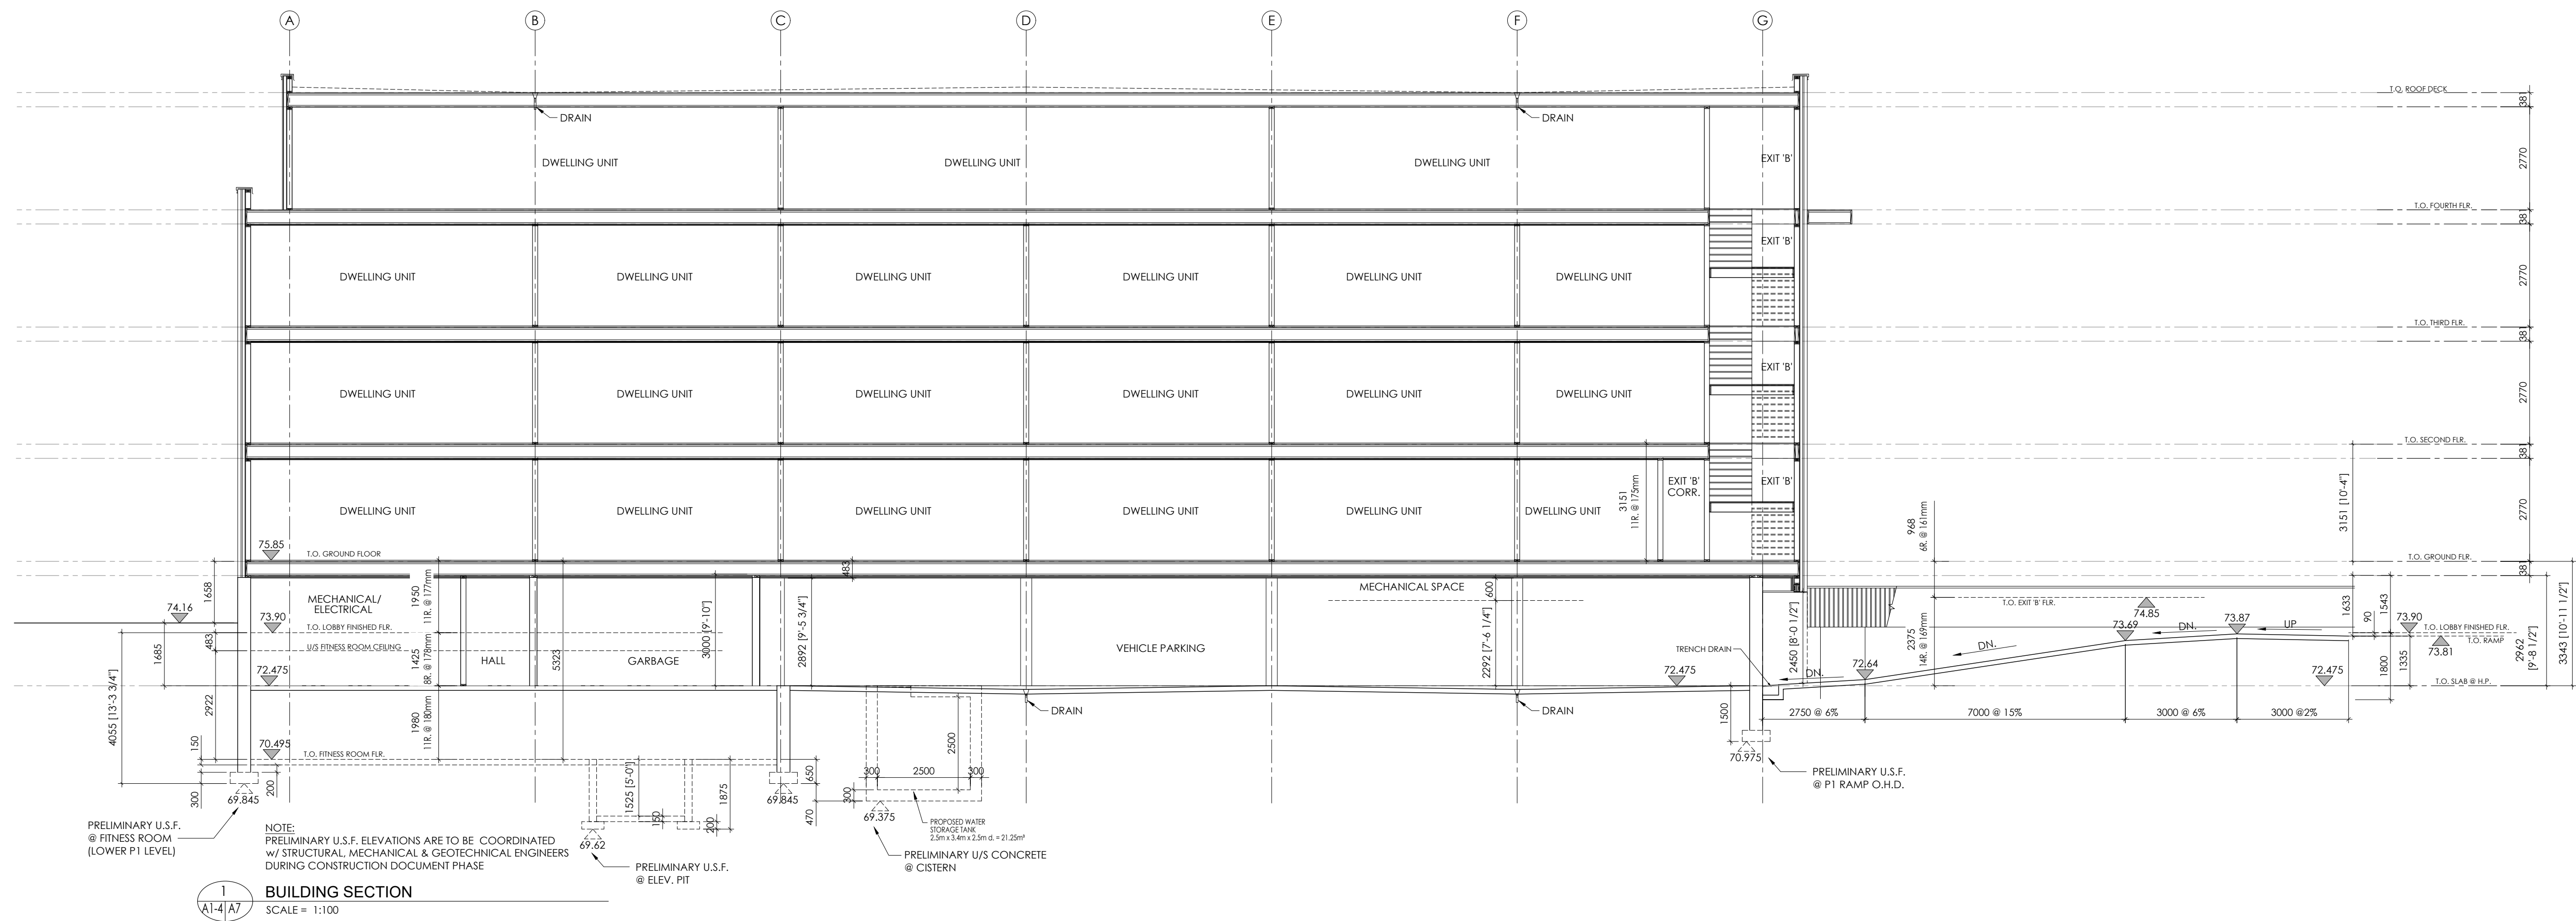

GENERAL NOTES:

1. THE CONTRACTOR IS RESPONSIBLE FOR CHECKING AND VERIFYING ALL DIMENSIONS. ANY DISCREPANCY MUST BE REPORTED TO M. DAVID BLAKELY ARCHITECT INC.
2. ALL WORK AND MATERIALS TO BE IN COMPLIANCE WITH ALL CODES, REGULATIONS, & BY-LAWS.
3. ADDITIONAL DRAWINGS MAY BE ISSUED FOR CLARIFICATION TO ASSIST THE PROPER EXECUTION OF WORK. SUCH DRAWINGS WILL HAVE THE SAME MEANING AND INTENT AS IF THEY WERE INCLUDED WITH THE PLANS IN CONTRACT DOCUMENTS.
4. DO NOT SCALE DRAWINGS.
5. THIS DRAWING SHALL NOT BE USED OR COPIED WITHOUT THE AUTHORIZATION OF THE ARCHITECT.
6. THIS DRAWING SHALL NOT BE USED FOR PERMIT OR CONSTRUCTION UNLESS THE DRAWING BEARS THE ARCHITECT'S SEAL AND SIGNATURE.

M. David Blakely Architect Inc.
2200 Prince of Wales Dr., Suite 101 Ottawa, Ontario
Phone (613) 226-8811 Fax (613) 226-7942 K2E 6Z9

SEAL
ONTARIO ASSOCIATION OF ARCHITECTS
M. DAVID BLAKELY
LICENCE 3658

NO.	DATE	DESCRIPTION	INT.
1.	25/02/25	FOR SITE PLAN CONTROL / ZBLA SUBMISSION	JB
2.	22/09/25	REVISED PER SPC COMMENTS RECEIVED	JB
3.	12/11/25	REVISED PER SPC COMMENTS RECEIVED	JB
4.			
5.			
A
B
C

A - DETAIL NUMBER
B - SHEET NUMBER (DETAIL REQUIRED)
C - SHEET NUMBER (DETAIL LOCATION)

PROJECT: 43 UNIT - 4 STOREY APARTMENT BUILDING
1146 SNOW STREET
OTTAWA, ONTARIO

CLIENT: 1146 SNOW STREET INC.
5669 POWER ROAD
OTTAWA, ONTARIO, K1G 3N4

DRAWING TITLE: BUILDING SECTIONS

DATE: FEB., 2025
SCALE: 1:150
SHEET NO.: A7

DRAWN BY: JB
CHECKED: MDB