
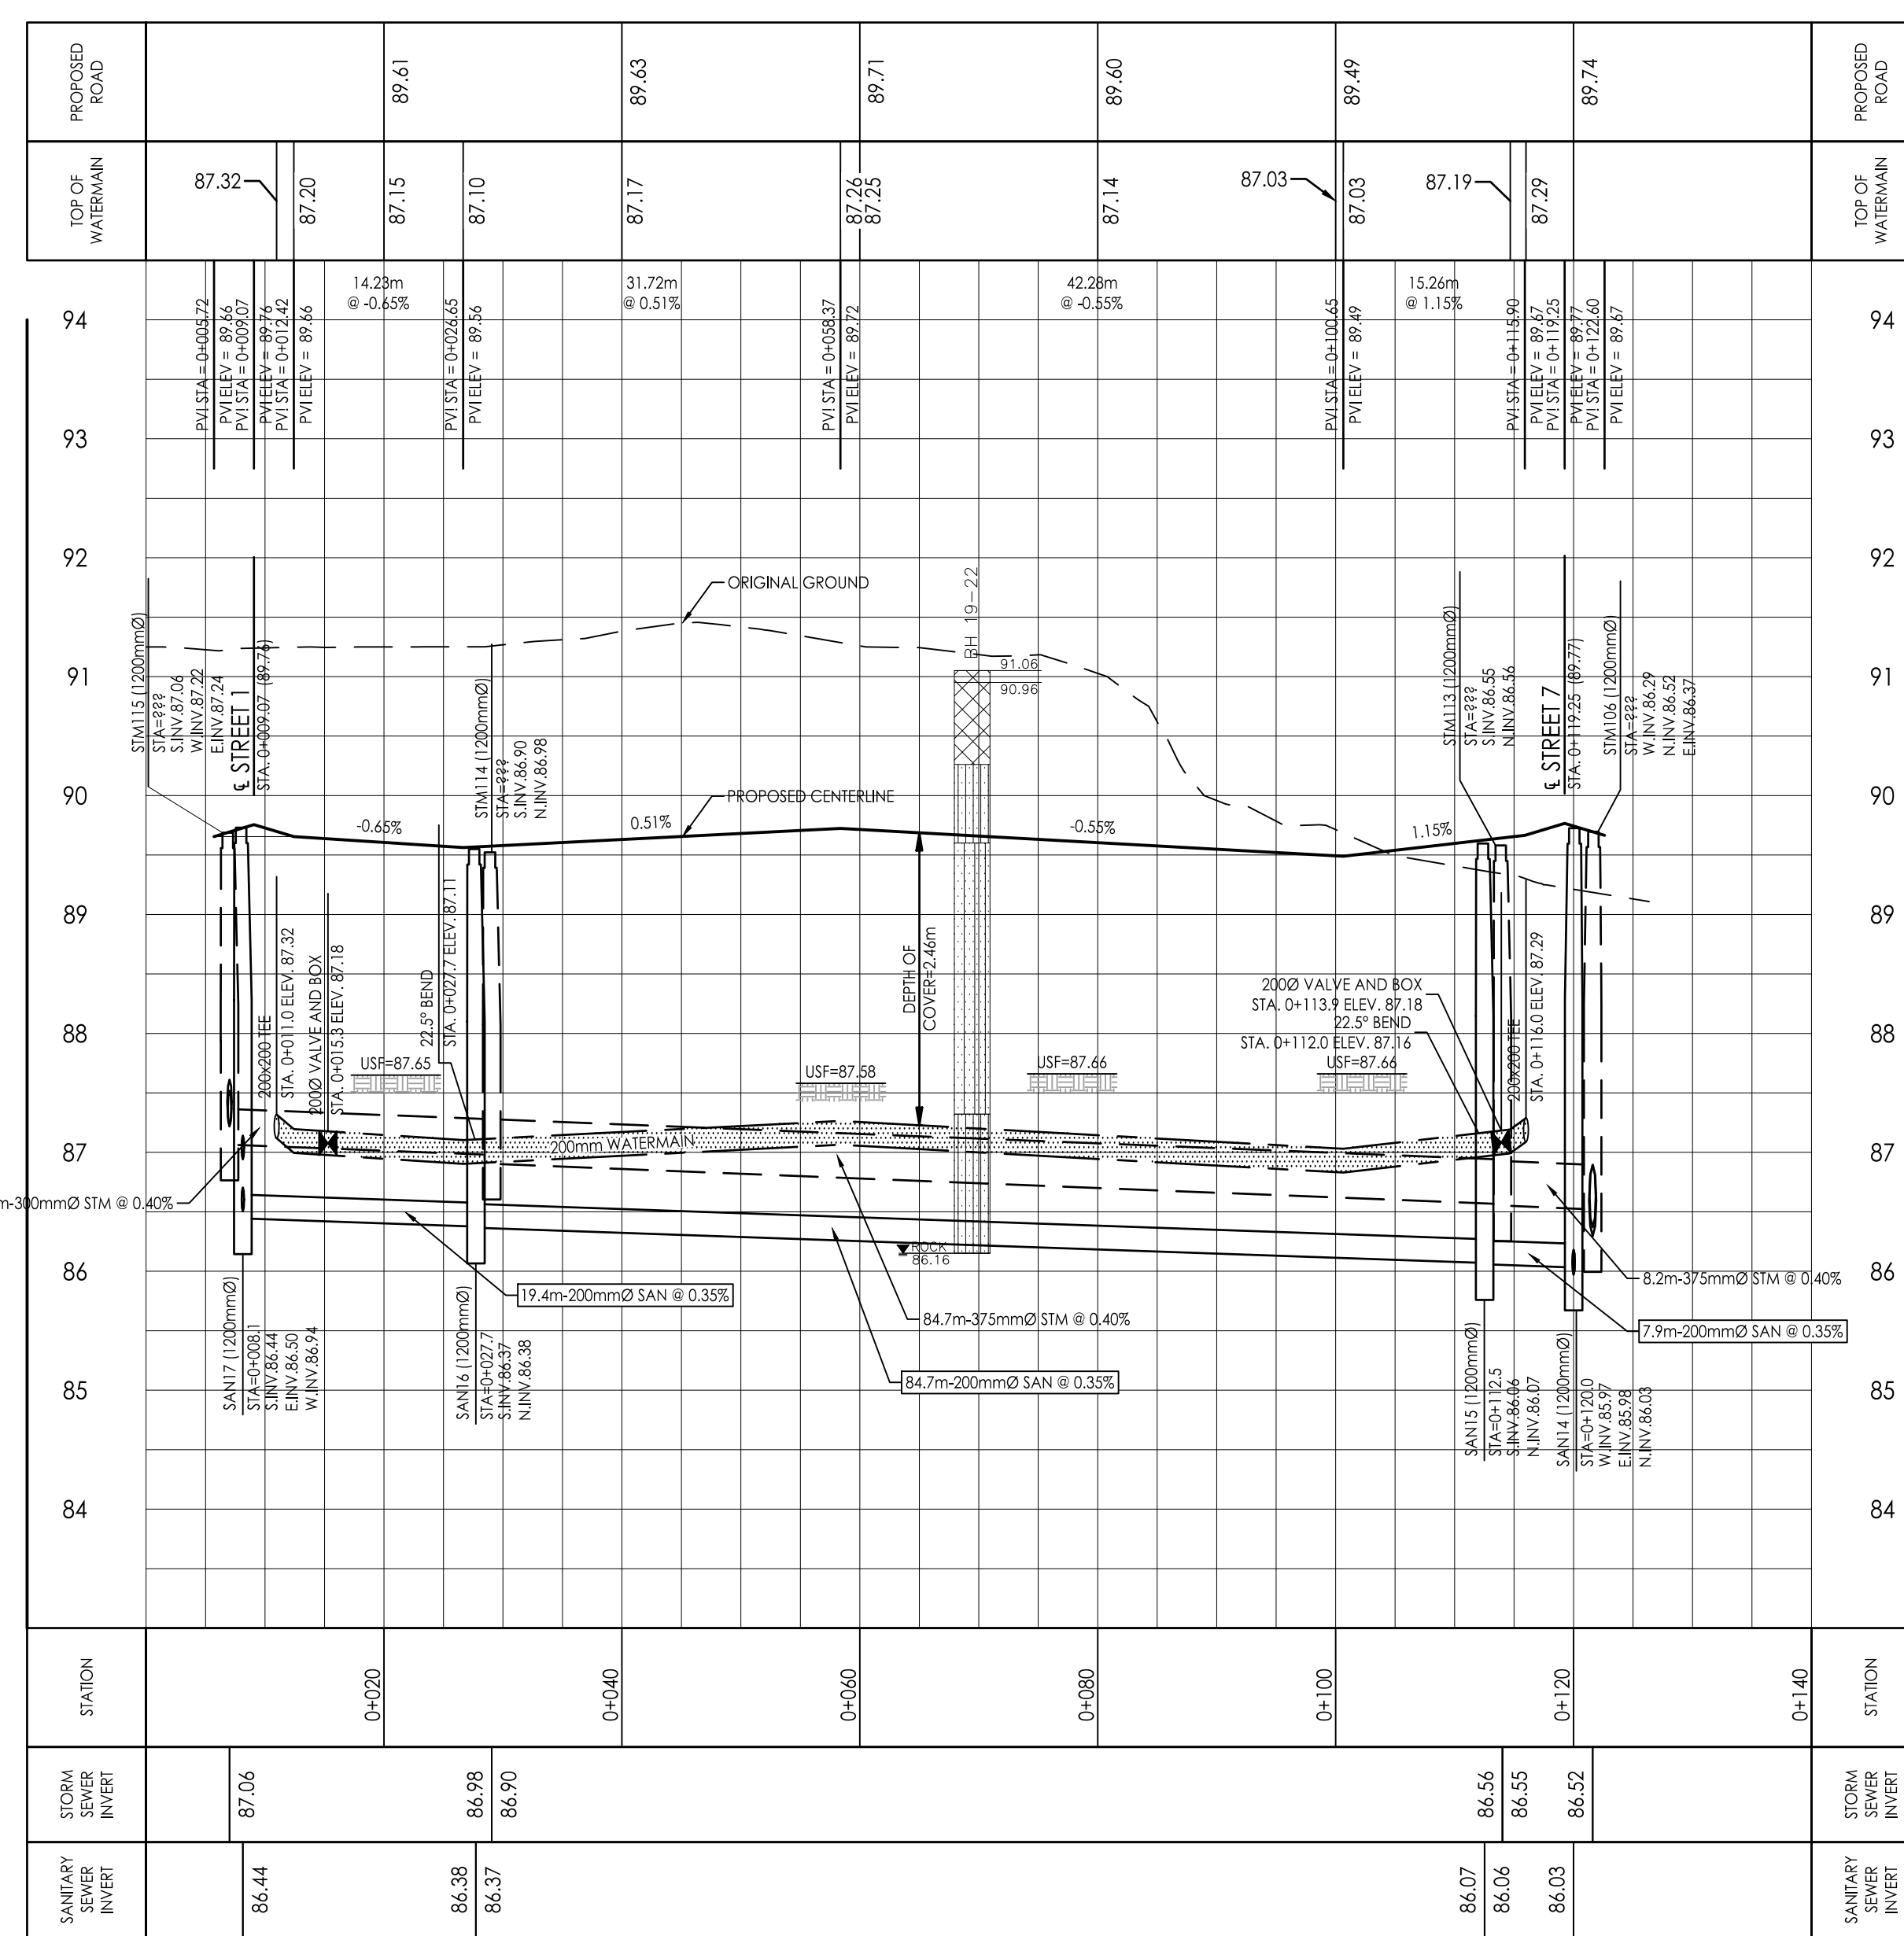
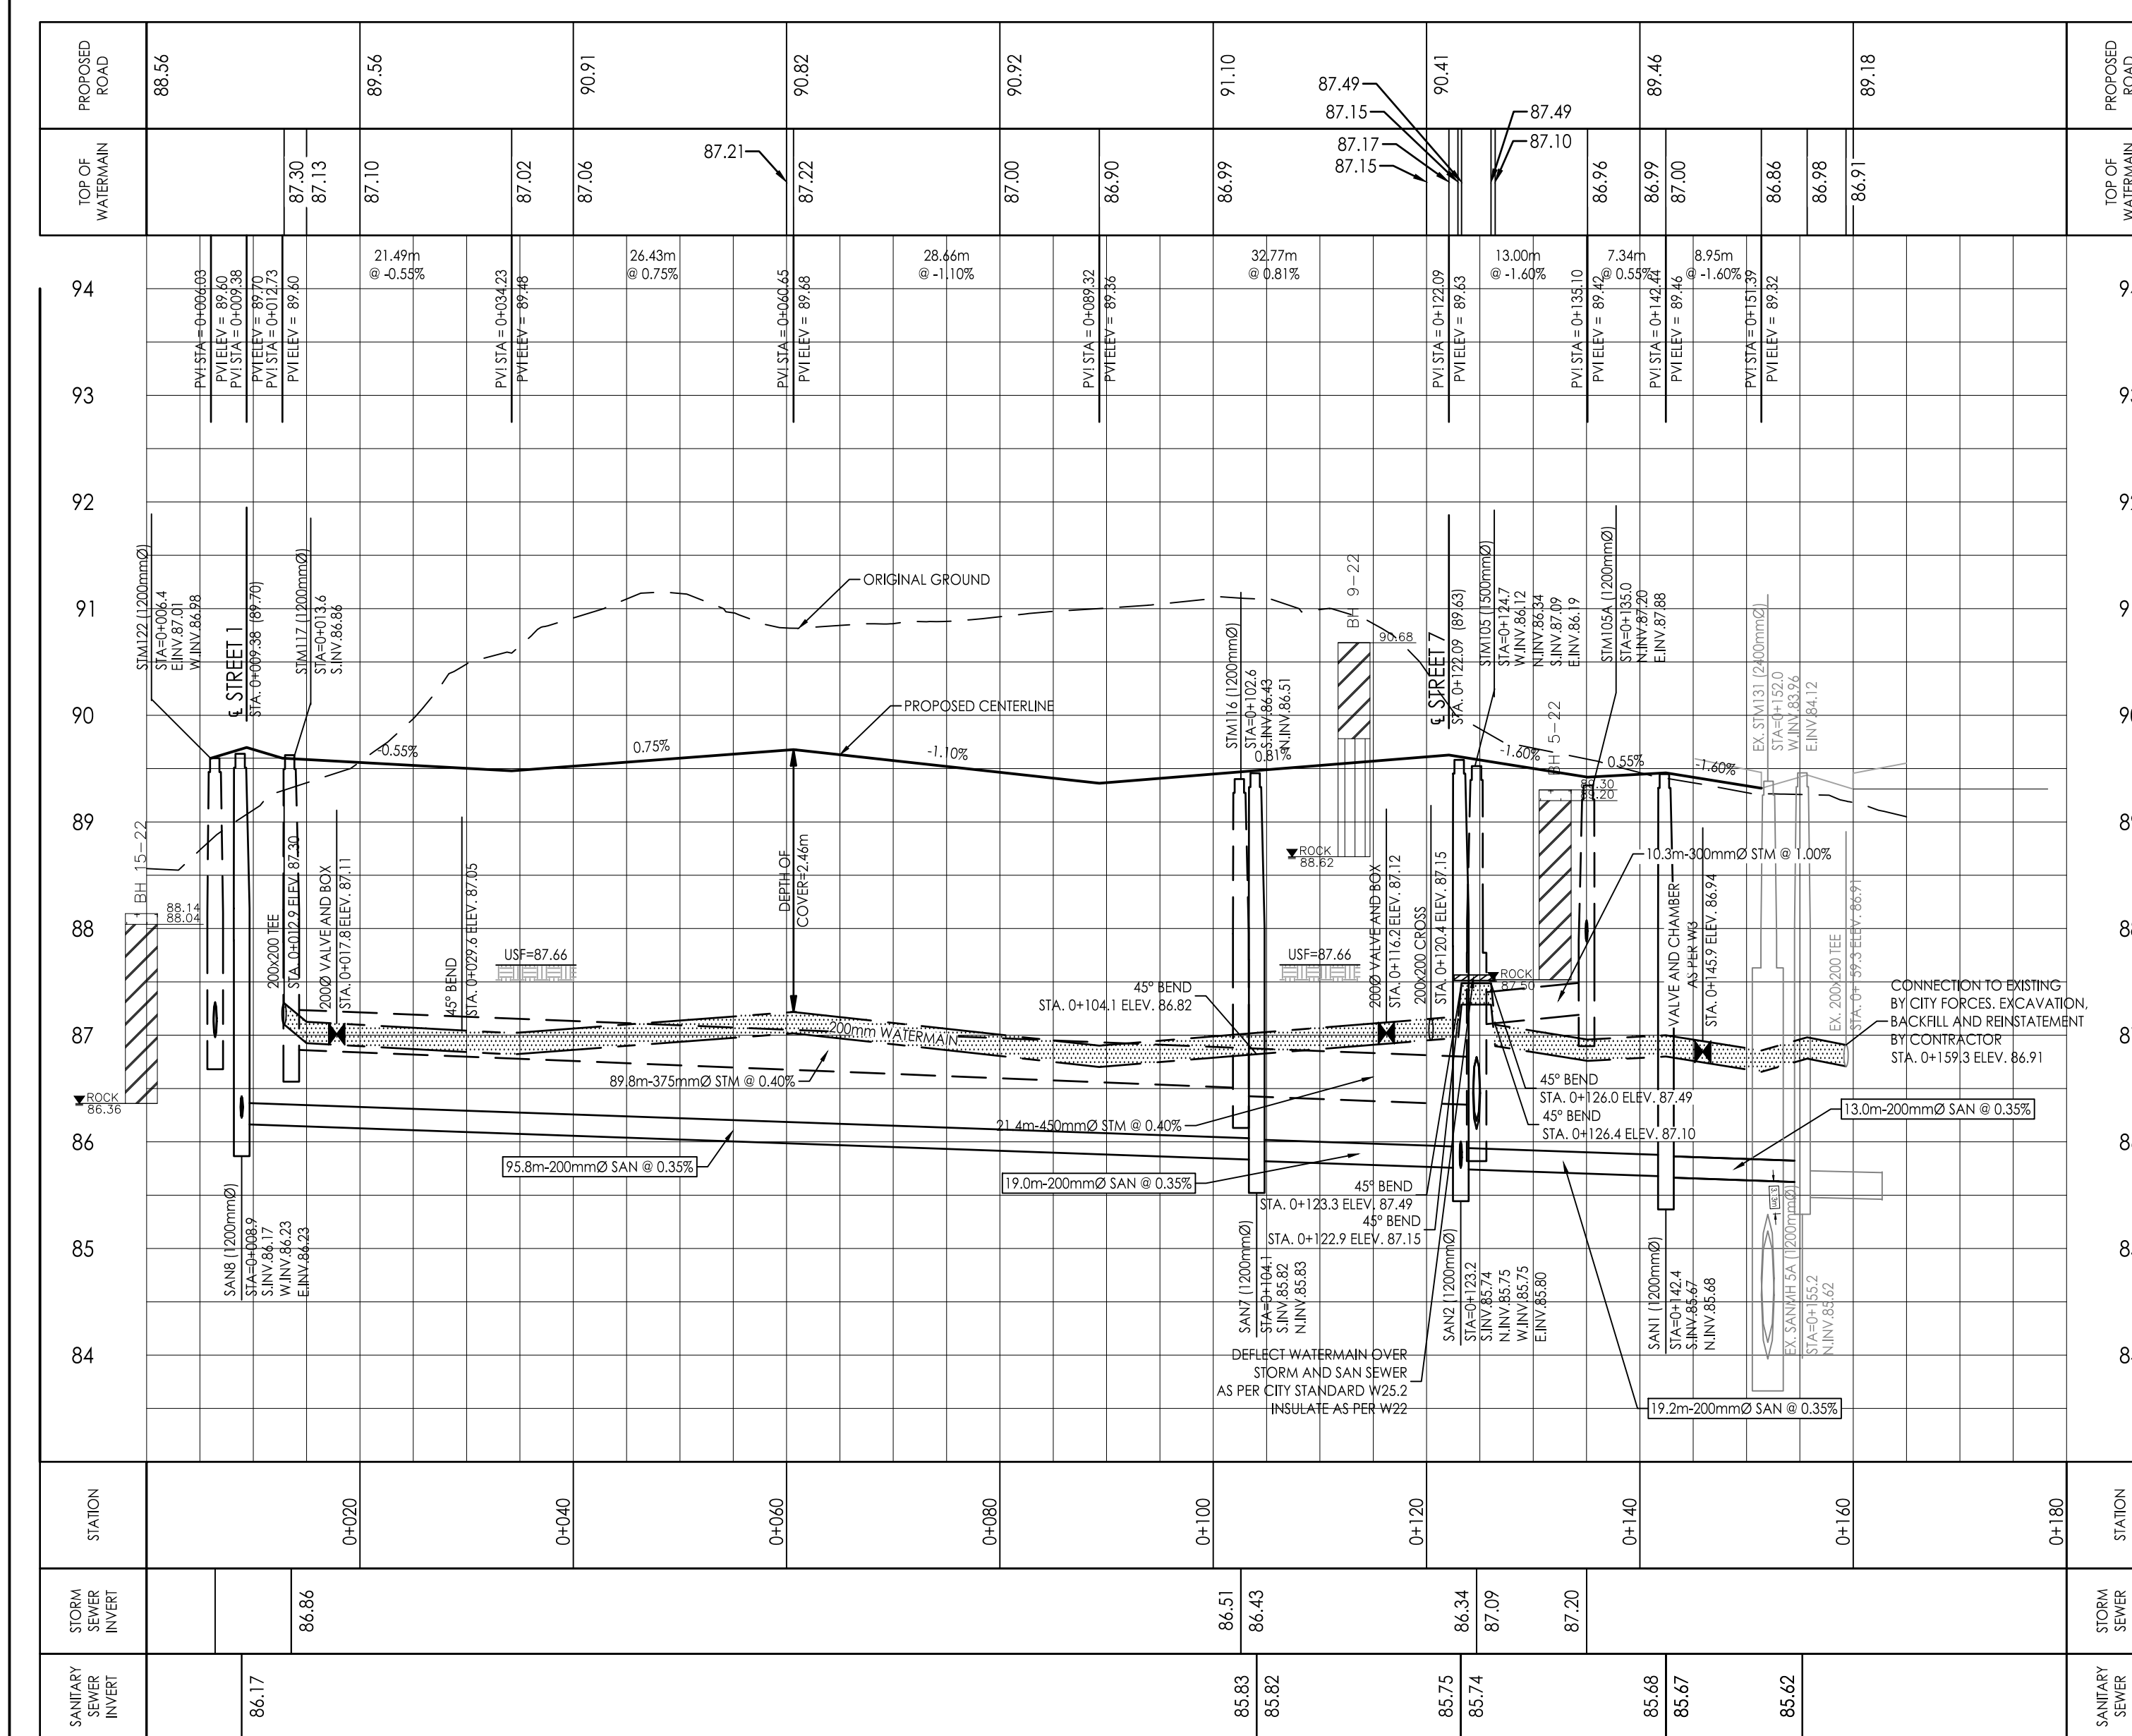
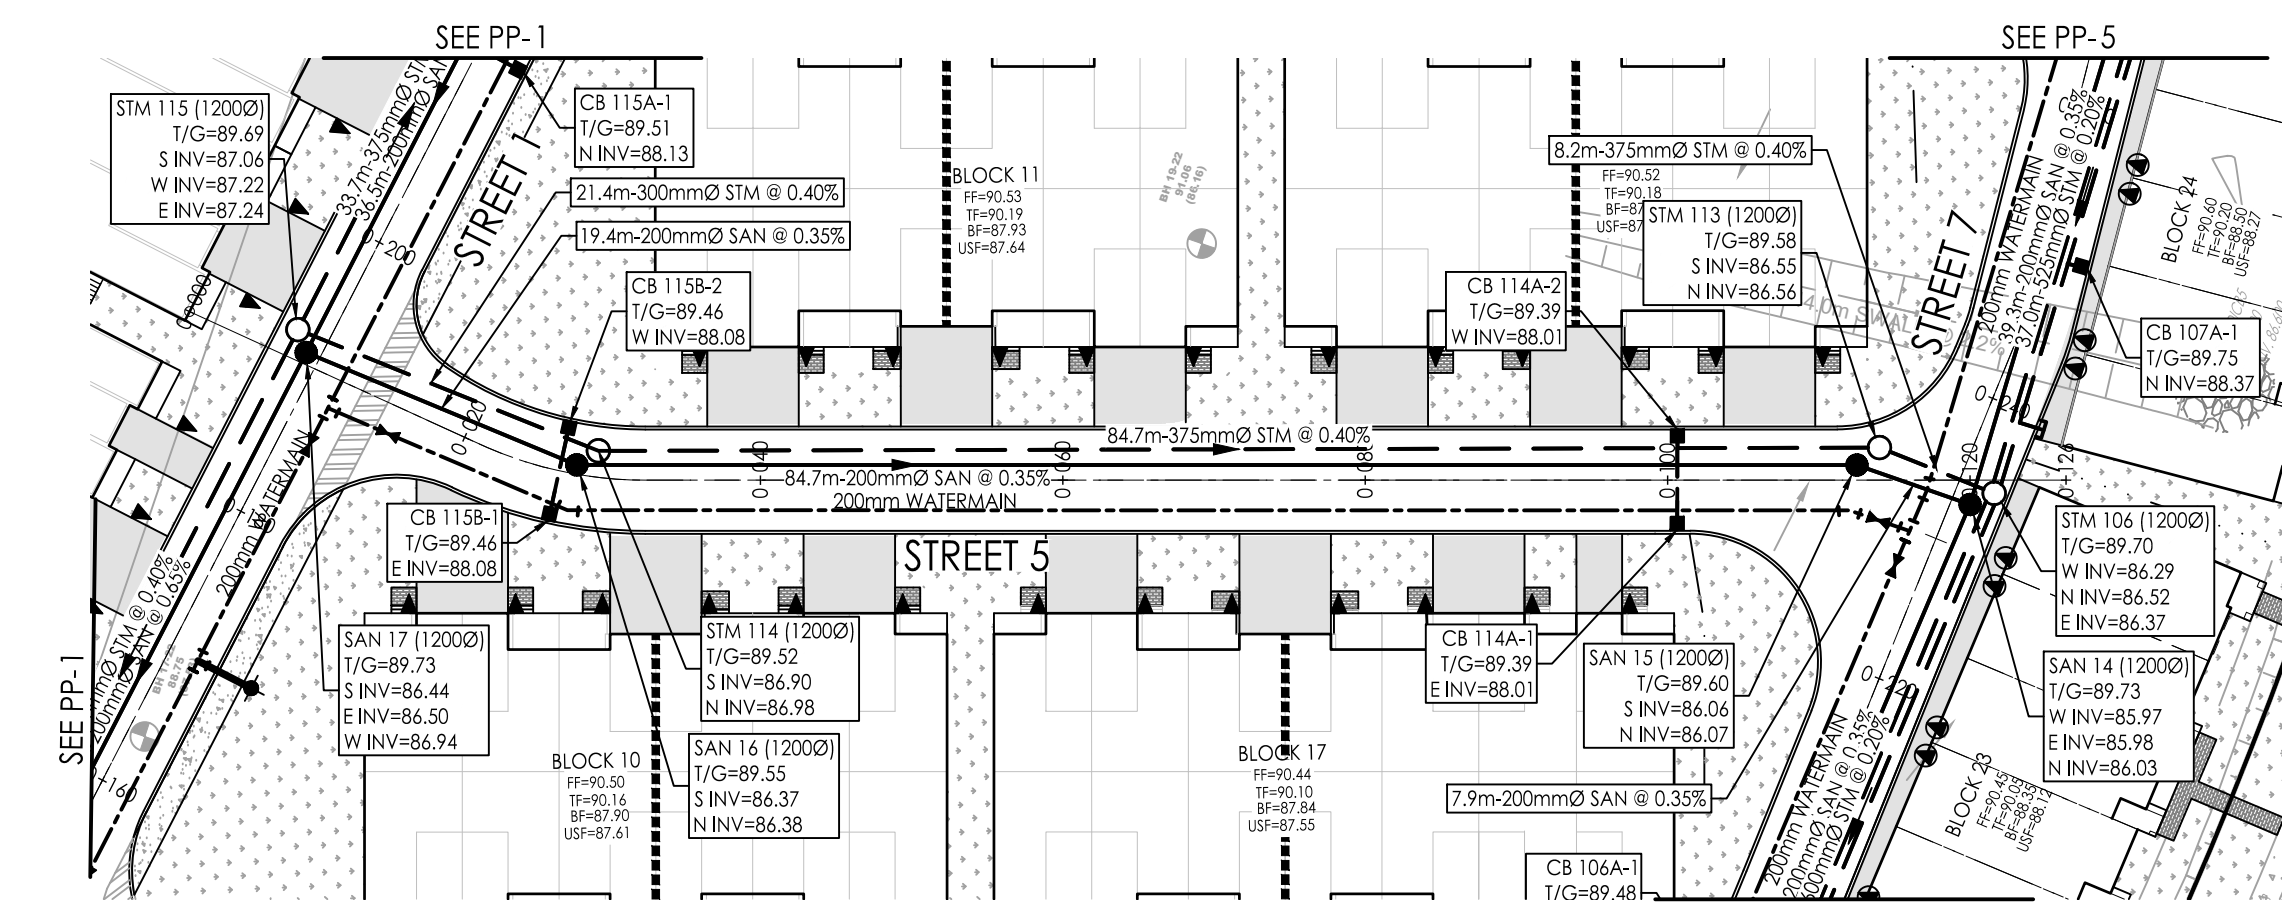


Copyright Reserved

The Contractor shall verify and be responsible for all dimensions. DO NOT scale the drawings - any errors or omissions shall be reported to Stantec without delay.
The Copyrights to all designs and drawings are the property of Stantec. Reproduction or use for any purpose other than that authorized by Stantec is forbidden.

Legend

- PROPOSED WATERMAIN
- PROPOSED VALVE AND VALVE BOX
- PROPOSED REDUCER
- PROPOSED FIRE HYDRANT
- PROPOSED SANITARY SEWER
- PROPOSED STORM SEWER
- PROPOSED STORM SEWER AND ECTOBLOCK SYSTEM
- PROPOSED CATCH-BASIN MANHOLE
- PROPOSED CATCH-BASIN
- EXISTING WATERMAIN
- EXISTING VALVE AND VALVE BOX
- EXISTING REDUCER
- EXISTING FIRE HYDRANT
- EXISTING SANITARY SEWER
- EXISTING STORM SEWER
- EXISTING CATCH-BASIN MANHOLE
- EXISTING CATCH-BASIN
- PROPOSED DEPRESSED CURB LOCATIONS
- PROPOSED BARRIER CURB
- THERMAL INSULATION ON STORM SEWER WHERE COVER IS LESS THAN 1.5m. THERMAL INSULATION ON WATERMAIN WHERE COVER IS LESS THAN 2.4m AS PER W22.
- PROPOSED 2H RATED REE WALL LOCATION
- SCUPPER LOCATIONS
- TYPICAL ROAD CROSS-SECTION REFER TO DS-2 FOR MORE DETAILS
- SERVICE LATERAL LOCATION (SANITARY AND WATER ONLY)
150mm SANITARY SERVICE PVC SDR 26 @ 15.4m
100mm R/F TUBING WATER SERVICE C/W CURB STOP AND SERVICE POST, WATER AND REINFORCE METER STANDOFF ON PRIVATE SIDE TO BE LOCATED 0.5m FROM FACE OF CURB, STANDPOST ON PUBLIC SIDE TO BE ON PROPERTY
- SERVICE LATERAL LOCATION (SANITARY, WATER AND STORM)
100mm STORM SERVICE PVC SDR 26 @ 15.4m
150mm SANITARY SERVICE PVC SDR 26 @ 15.4m
100mm R/F TUBING WATER SERVICE C/W CURB STOP AND SERVICE POST, WATER AND REINFORCE METER STANDOFF ON PRIVATE SIDE TO BE LOCATED 0.5m FROM FACE OF CURB, STANDPOST ON PUBLIC SIDE TO BE ON PROPERTY

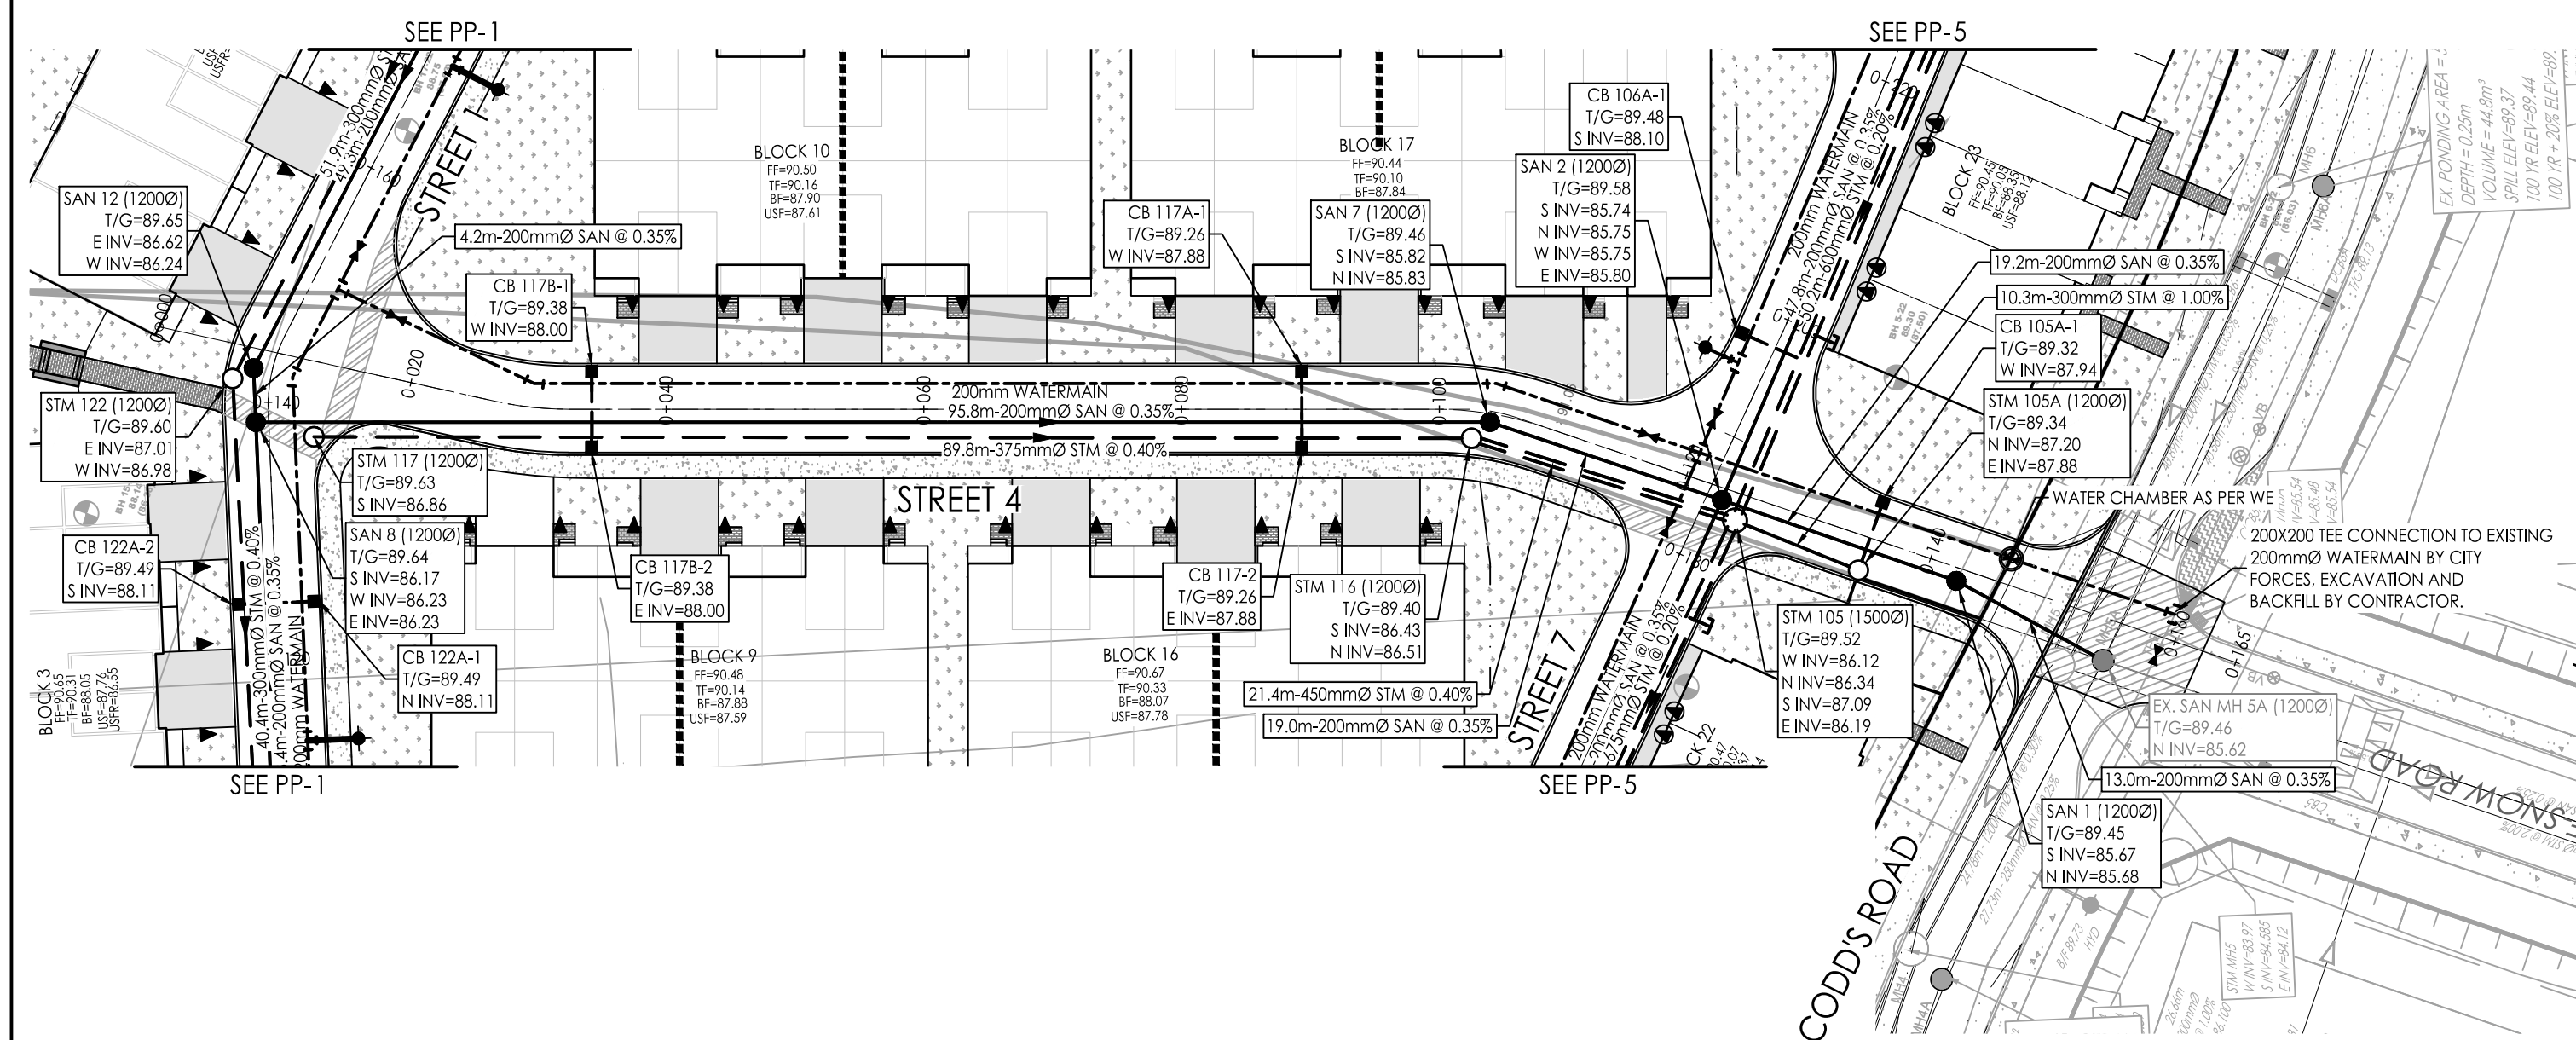

Revision	By	Appd.	YY.MM.DD
1	JP	PM	26.03.23
			YY.MM.DD

File Name:	JP	PM	JP	26.02.05
160402276-08				YY.MM.DD



Client/Project
MATTAMY HOMES
WATERIDGE VILLAGE
BLOCK 23
OTTAWA, ON, CANADA

Title
PLAN AND PROFILE
STREET 4 & 5
STA. 0+000 TO STA. 0+180 & STA. 0+000 TO STA. 0+140

Project No. 160402276
Scale 1:500H
Drawing No. 160402276
Sheet 1
Revision

V:\1\04\160402276\160402276.dwg 2023/03/24 09:21:16 by: [redacted]