



ZONE 4 - EAST PARKING LOT & ZONE 5B - EMERGENCY SERVICES PARKING (EAST)
 A0-200
 1:250

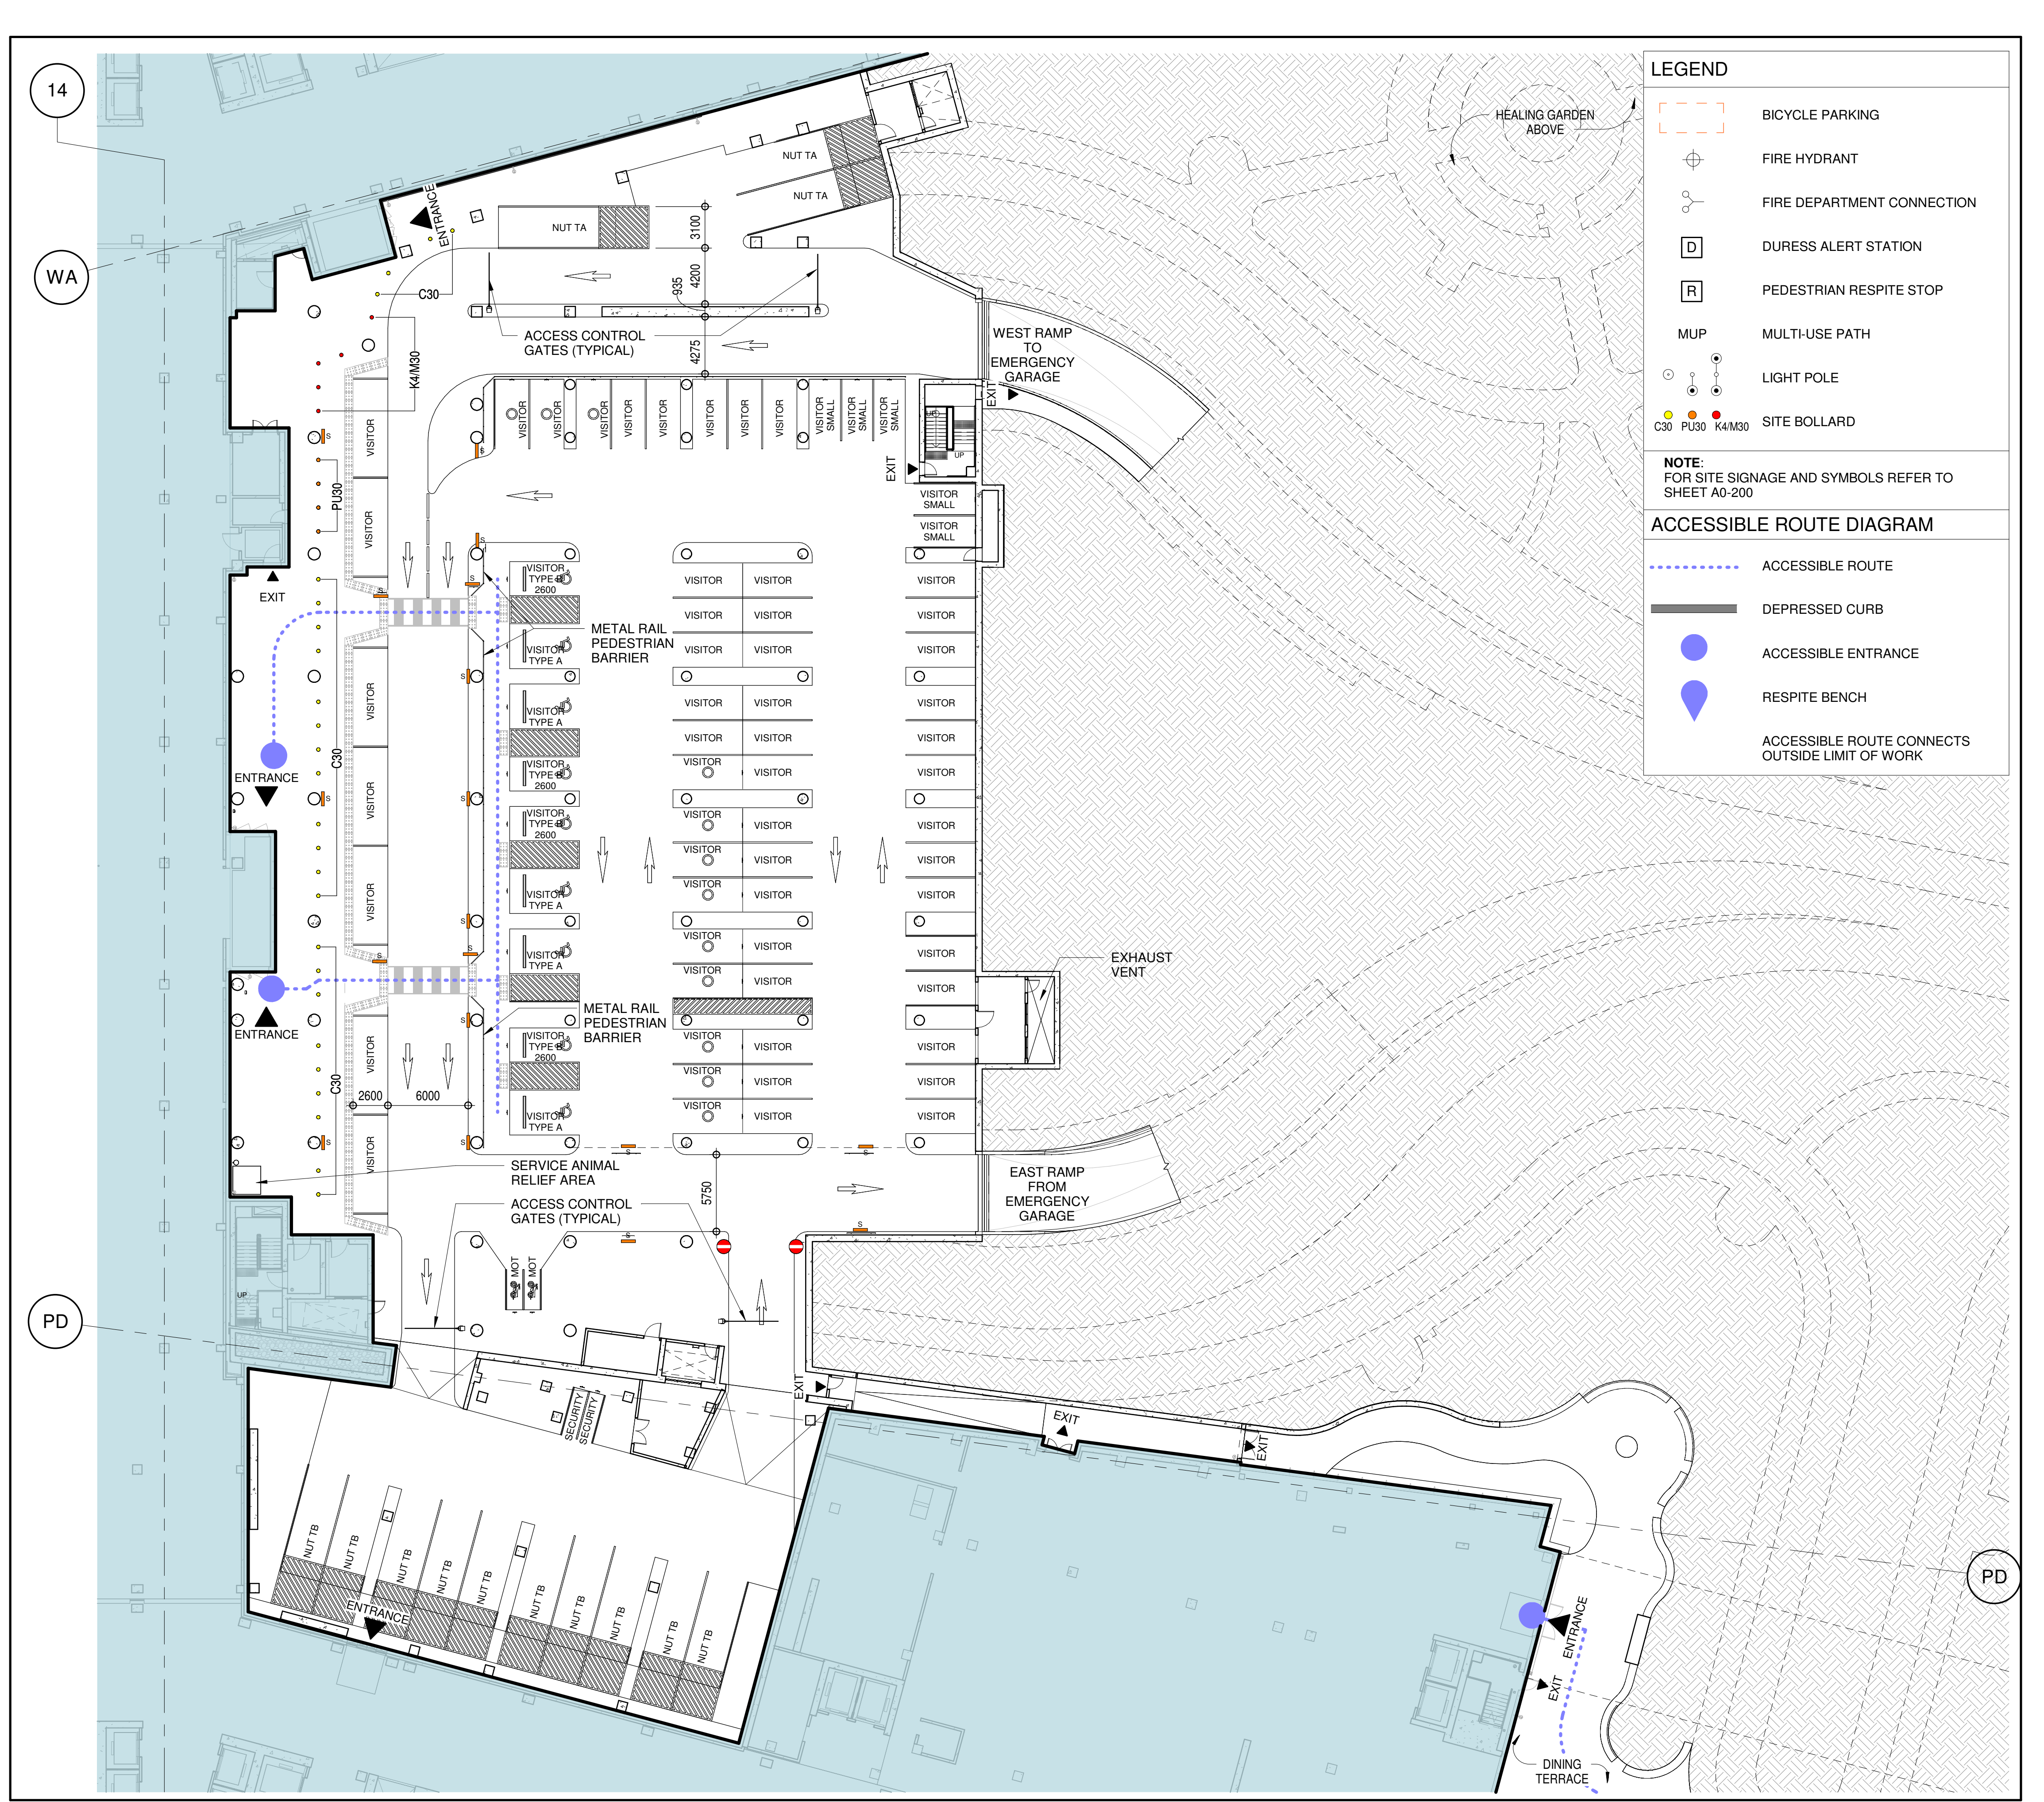

ZONE 2A LEVEL 0 - EMERGENCY AND NON URGENT TRANSPORTATION
 A0-200
 1:250

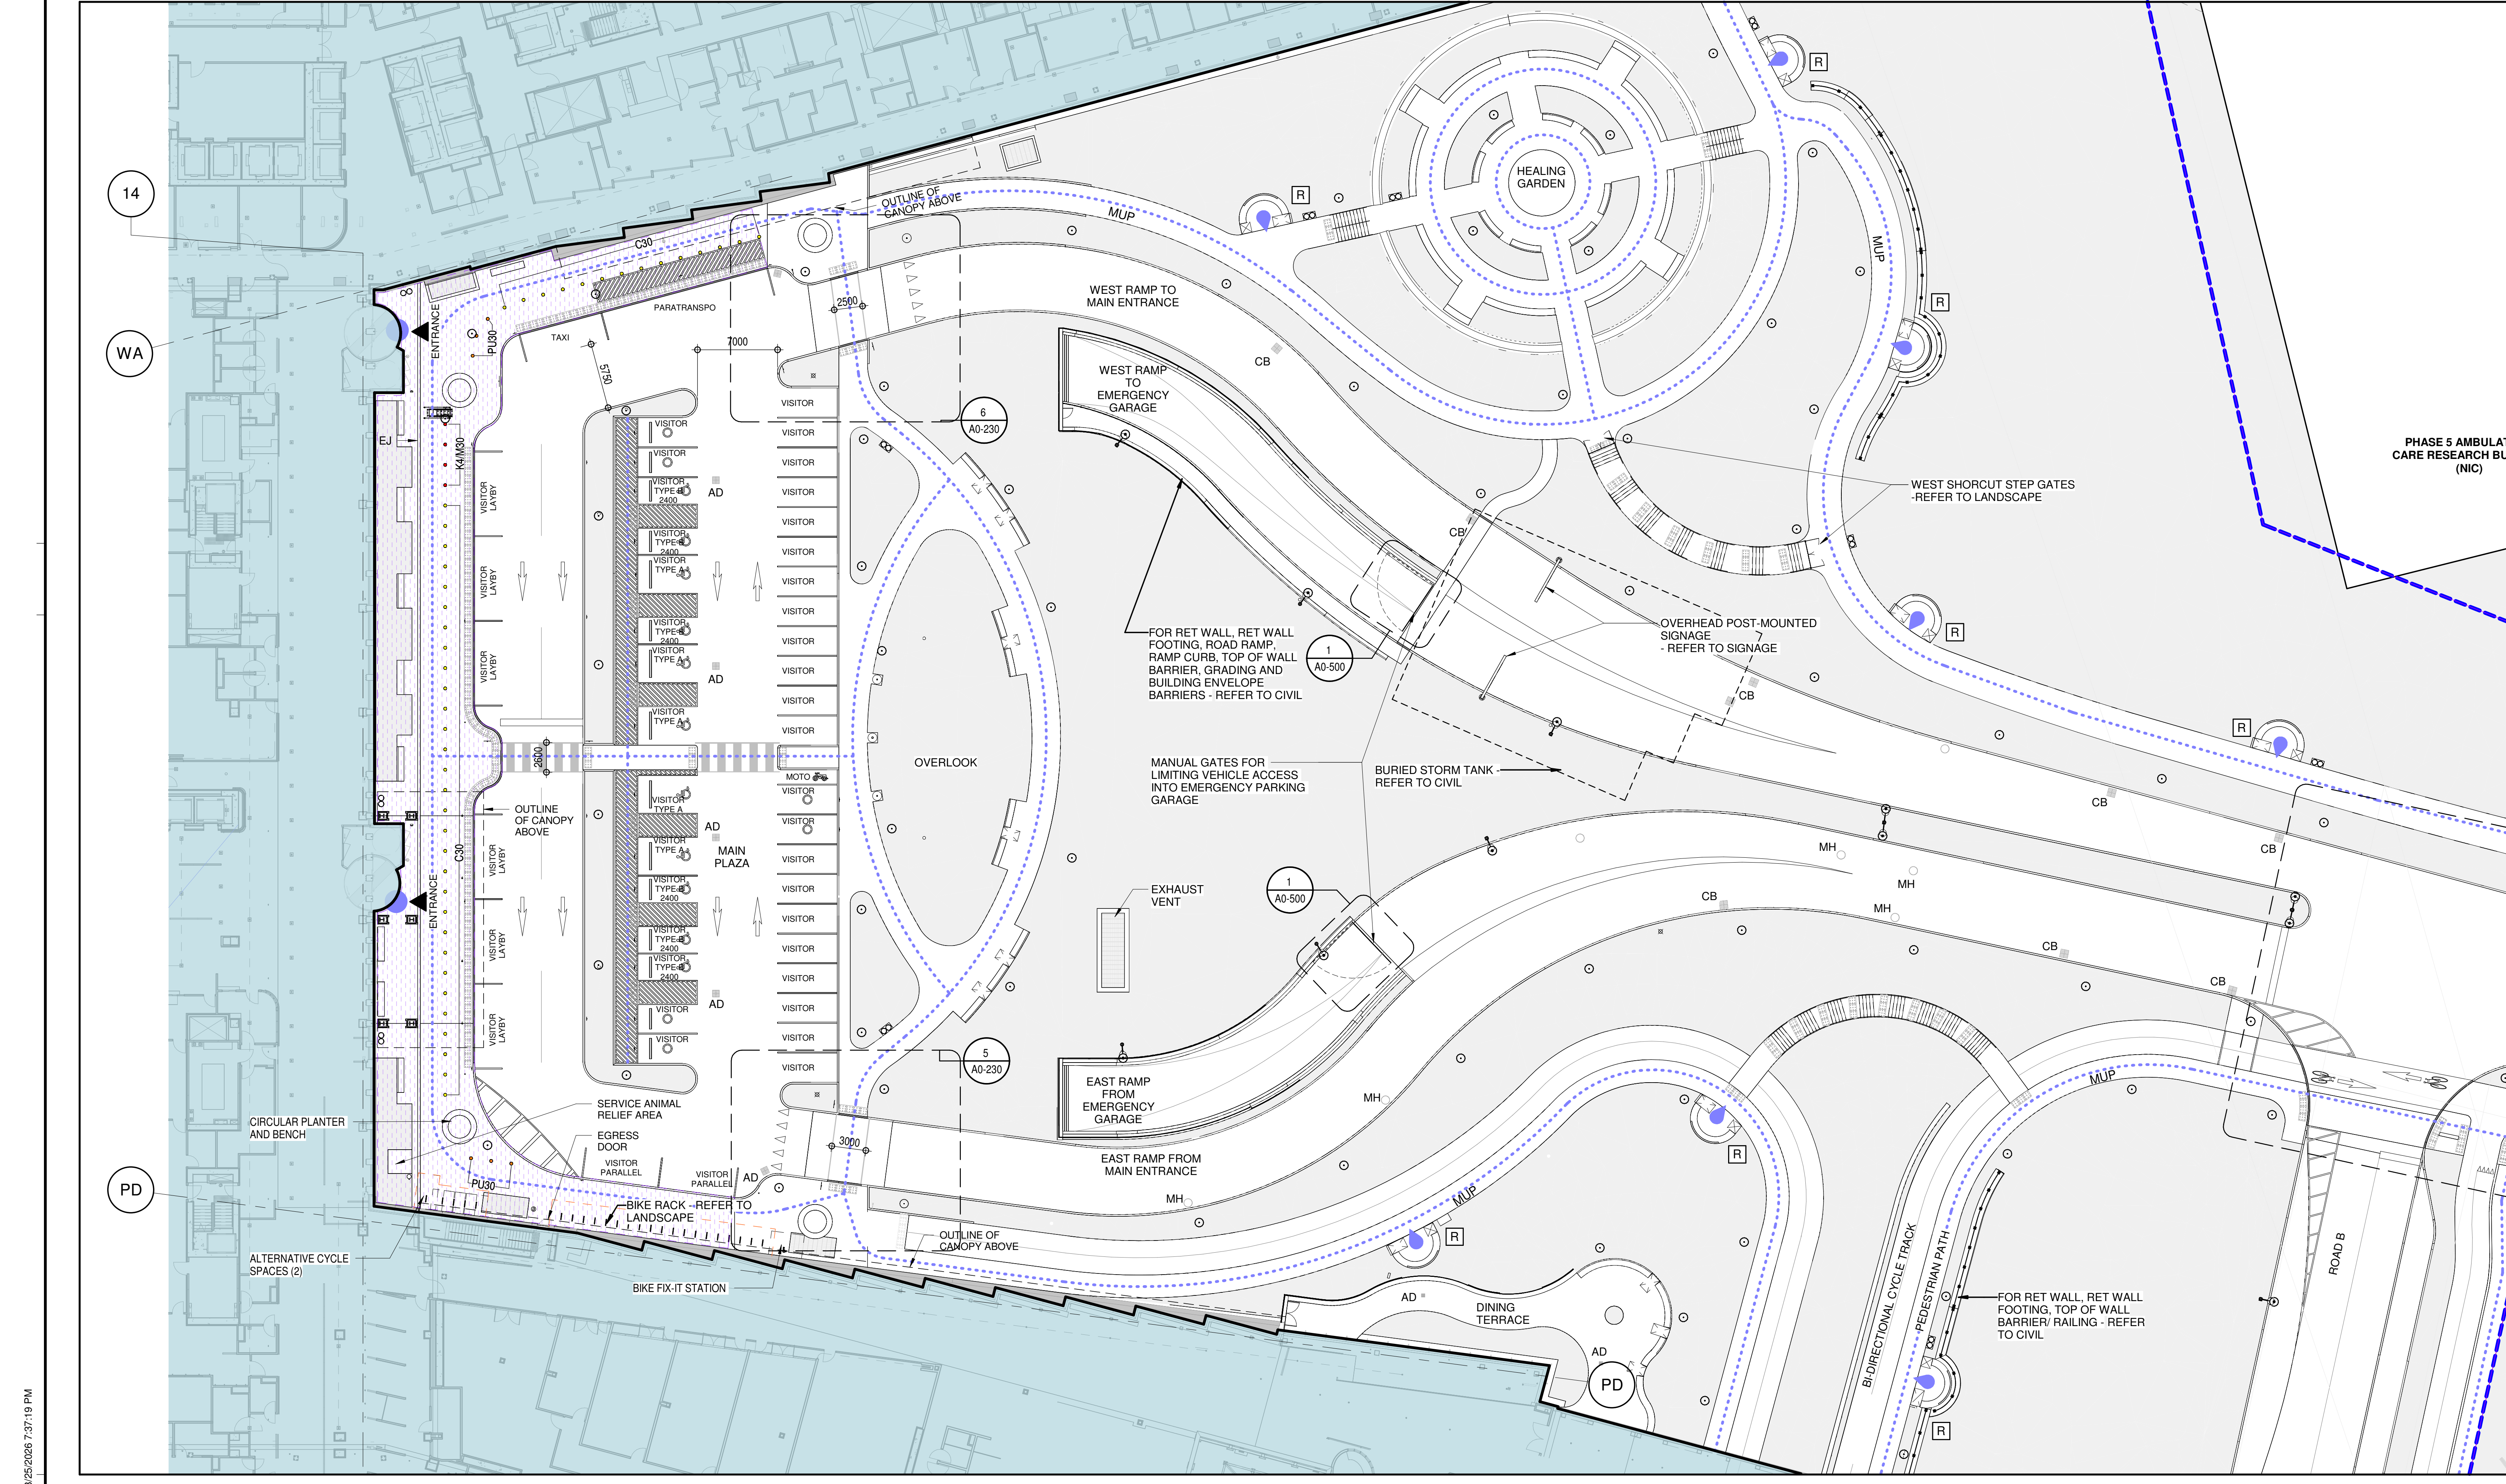

ZONE 2B LEVEL 1 - MAIN ENTRY PLAZA
 A0-200
 1:250

LEGEND

- BICYCLE PARKING
- FIRE HYDRANT
- FIRE DEPARTMENT CONNECTION
- DURESS ALERT STATION
- PEDESTRIAN RESPITE STOP
- MUP
- MULTI-USE PATH
- LIGHT POLE
- SITE BOLLARD

NOTE:
 FOR SITE SIGNAGE AND SYMBOLS REFER TO SHEET A0-200

ACCESSIBLE ROUTE DIAGRAM

- ACCESSIBLE ROUTE
- DEPRESSED CURB
- ACCESSIBLE ENTRANCE
- RESPITE BENCH
- ACCESSIBLE ROUTE CONNECTS OUTSIDE LIMIT OF WORK

PROJECT
 THE OTTAWA HOSPITAL
 NEW CAMPUS
 DEVELOPMENT -
 PHASE 4 MAIN HOSPITAL
 BUILDING
 900 CARLING AVE. OTTAWA, ONTARIO

CLIENT
 The Ottawa Hospital | Hôpital d'Ottawa

CONSTRUCTION
 PCL | EllisDon

CLIENT PROJECT NO.
 1070002

KEY PLAN
 TRUE NORTH | PROJECT NORTH

REVISIONS

NO.	DESCRIPTION	DATE
01	FOR SITE PLAN CONTROL, RESUBMISSION R2	2026-03-27
02	DESIGN BUILD BASELINE SUBMISSION	2026-03-05
03	FOUNDATION PERMIT SUBMISSION	2026-01-15
04	SITE PLAN CONTROL, RESUBMISSION	2026-01-13
05	95% DD SUBMISSION	2025-09-19
06	ISSUED	DATE

NOT FOR CONSTRUCTION

DISCREPANCIES MUST BE REPORTED IMMEDIATELY TO THE ARCHITECT BEFORE PROCEEDING. ONLY DIMENSIONS SHOWN ON THIS DRAWING ARE TO BE USED. CONTRACTORS MUST CHECK ALL DIMENSIONS ON SITE. THIS DRAWING IS PROTECTED BY COPYRIGHT.

ALL DIMENSIONS ARE SHOWN IN METRIC.

AUTHOR
 adamson ASSOCIATES ARCHITECTS
 A Partnership of Corporations

PROJECT TEAM

DESIGN-BUILDER POLVED A JOINT VENTURE
ARCHITECTURAL PARON ARCHITECTS LIMITED, ZOOCH/LAMARIE PRATTE ARCHITECTS, ADAMSON ASSOCIATES ARCHITECTS, 886 ARCHITECTS OTTAWA INC.
STRUCTURAL SIALS-OPPER/OMAHA INC., BOUTHELLETTE PARBEAU INC.
MECHANICAL HH ANGLUS & ASSOCIATES LTD., SIALS-OPPER/OMAHA INC.
ELECTRICAL MCKEY & BROWN INTERNATIONAL INC.
CIVIL WSP | PARSONS INC.
LANDSCAPE VERDECO DESIGN INC., PWP LANDSCAPE ARCHITECTURE

BUILDING CODE UMG BUILDING CODE CONSULTANTS LTD.
AUTHOR PROJECT NO. 2233-00

DRAWING TITLE
 PARKING LOTS
 ZONES 2A & ZONE 2B
 ZONE 4
 ZONE 5B

DRAWN AAA-PT | **CHECKED** SC
SCALE AT 42" x 60" | **DATE** 19 SEP 2025
GRAPHIC SCALE 0 2.5 5 10 15' | **SCALE IN METERS**

File Number:
 D07-12-26-0008 (Revision)
 D07-12-23-0168 (Original)
 Plan Number: 19424

DRAWING NO. A0-221 | **REV. NO.** 05