
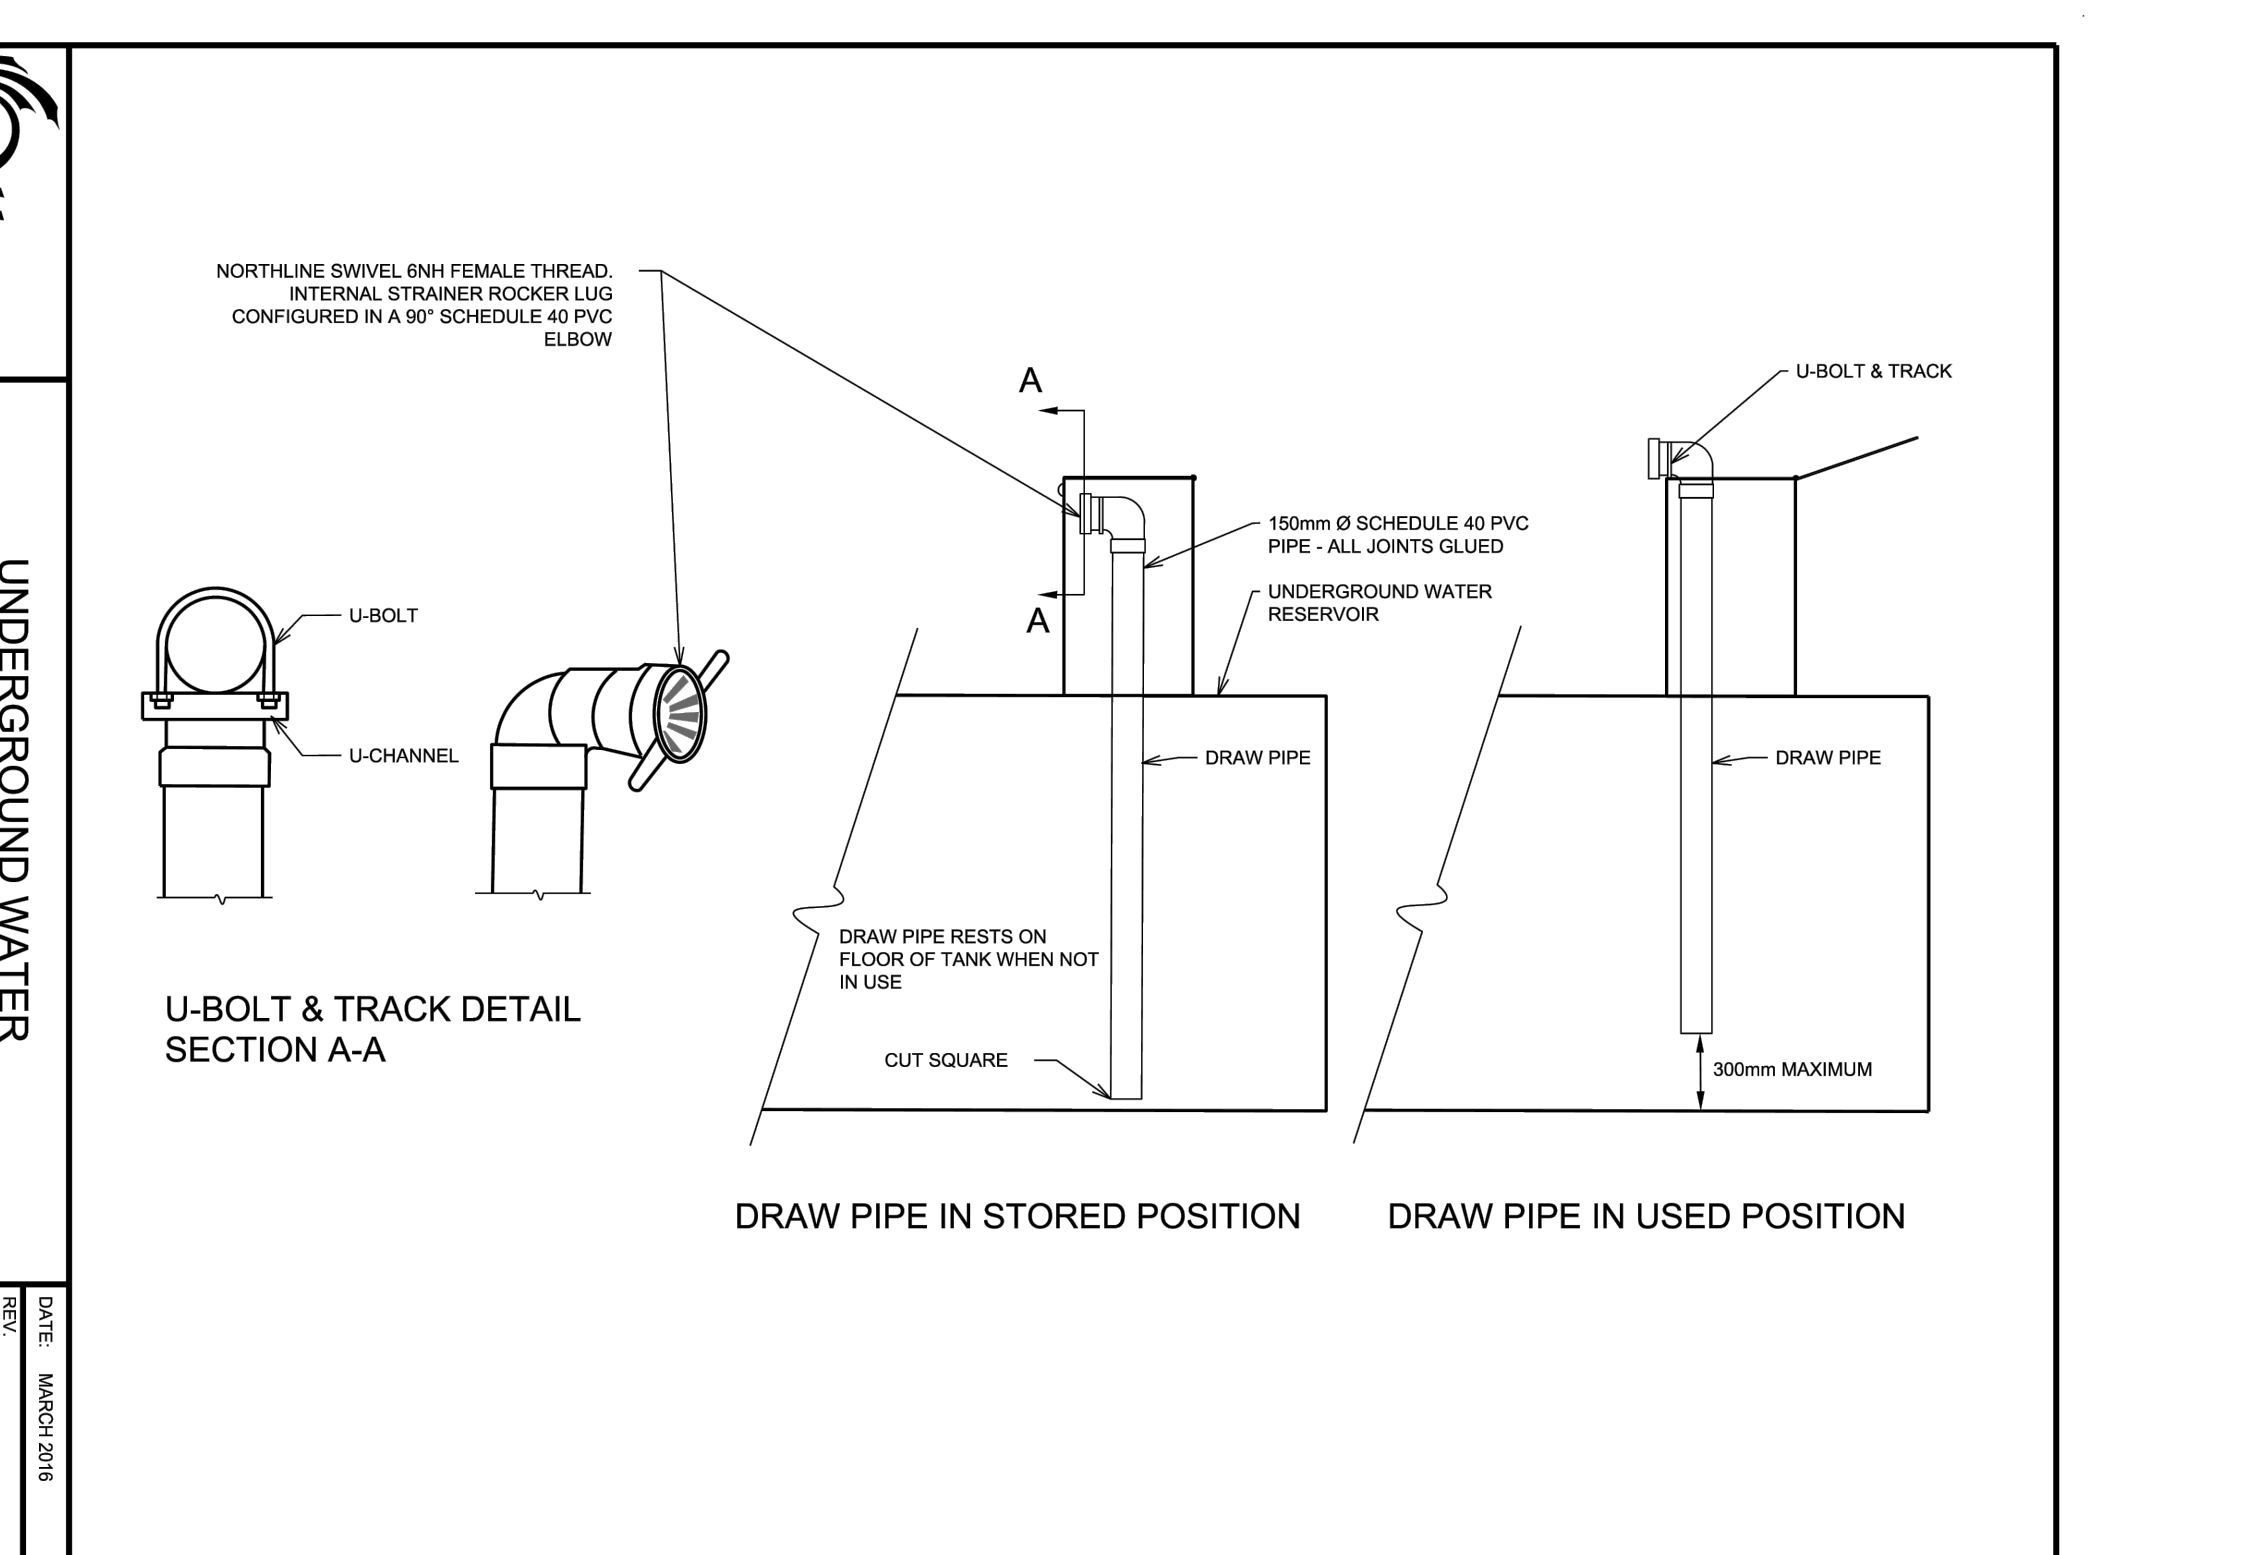
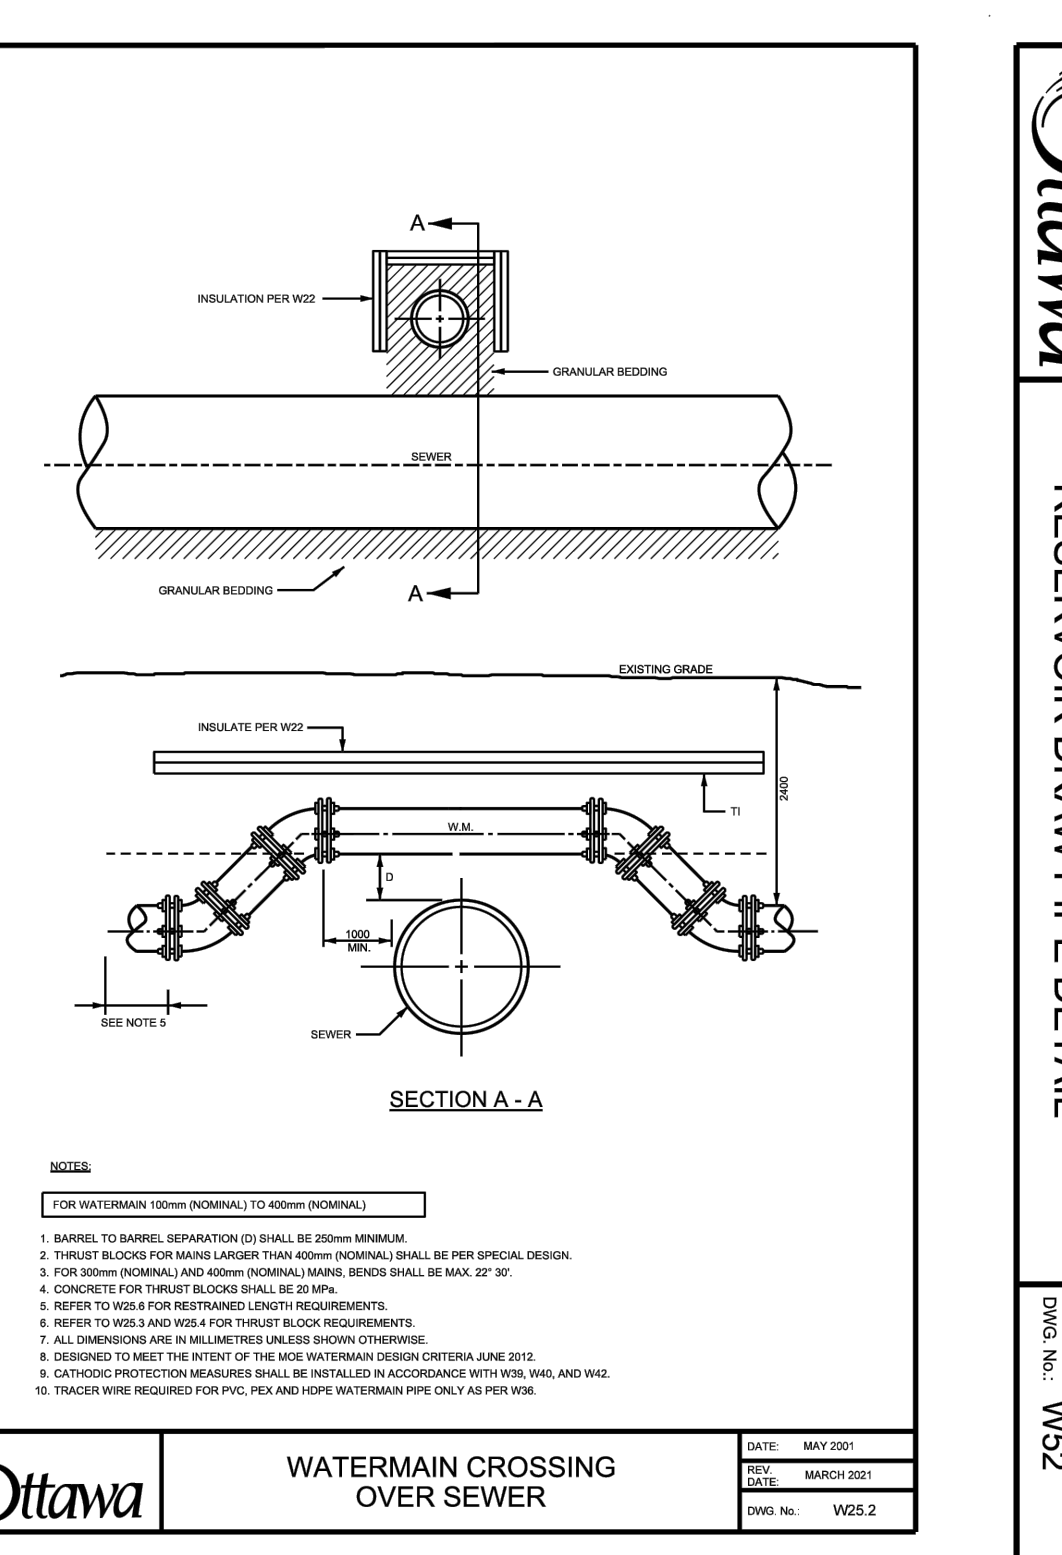
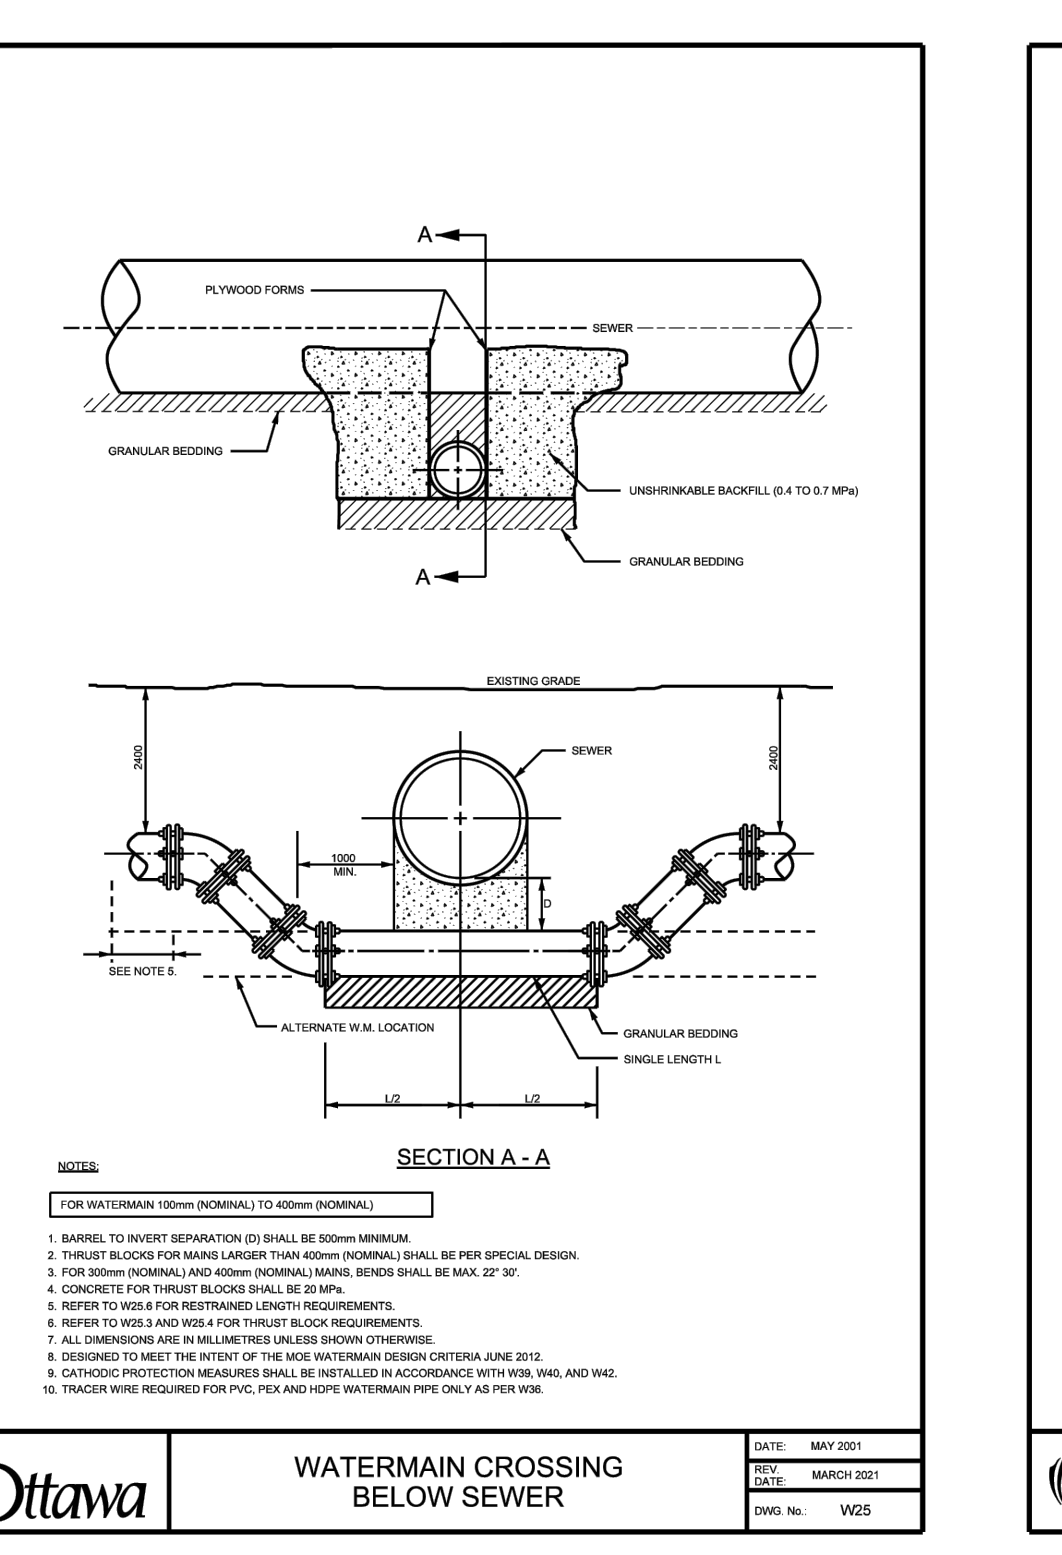
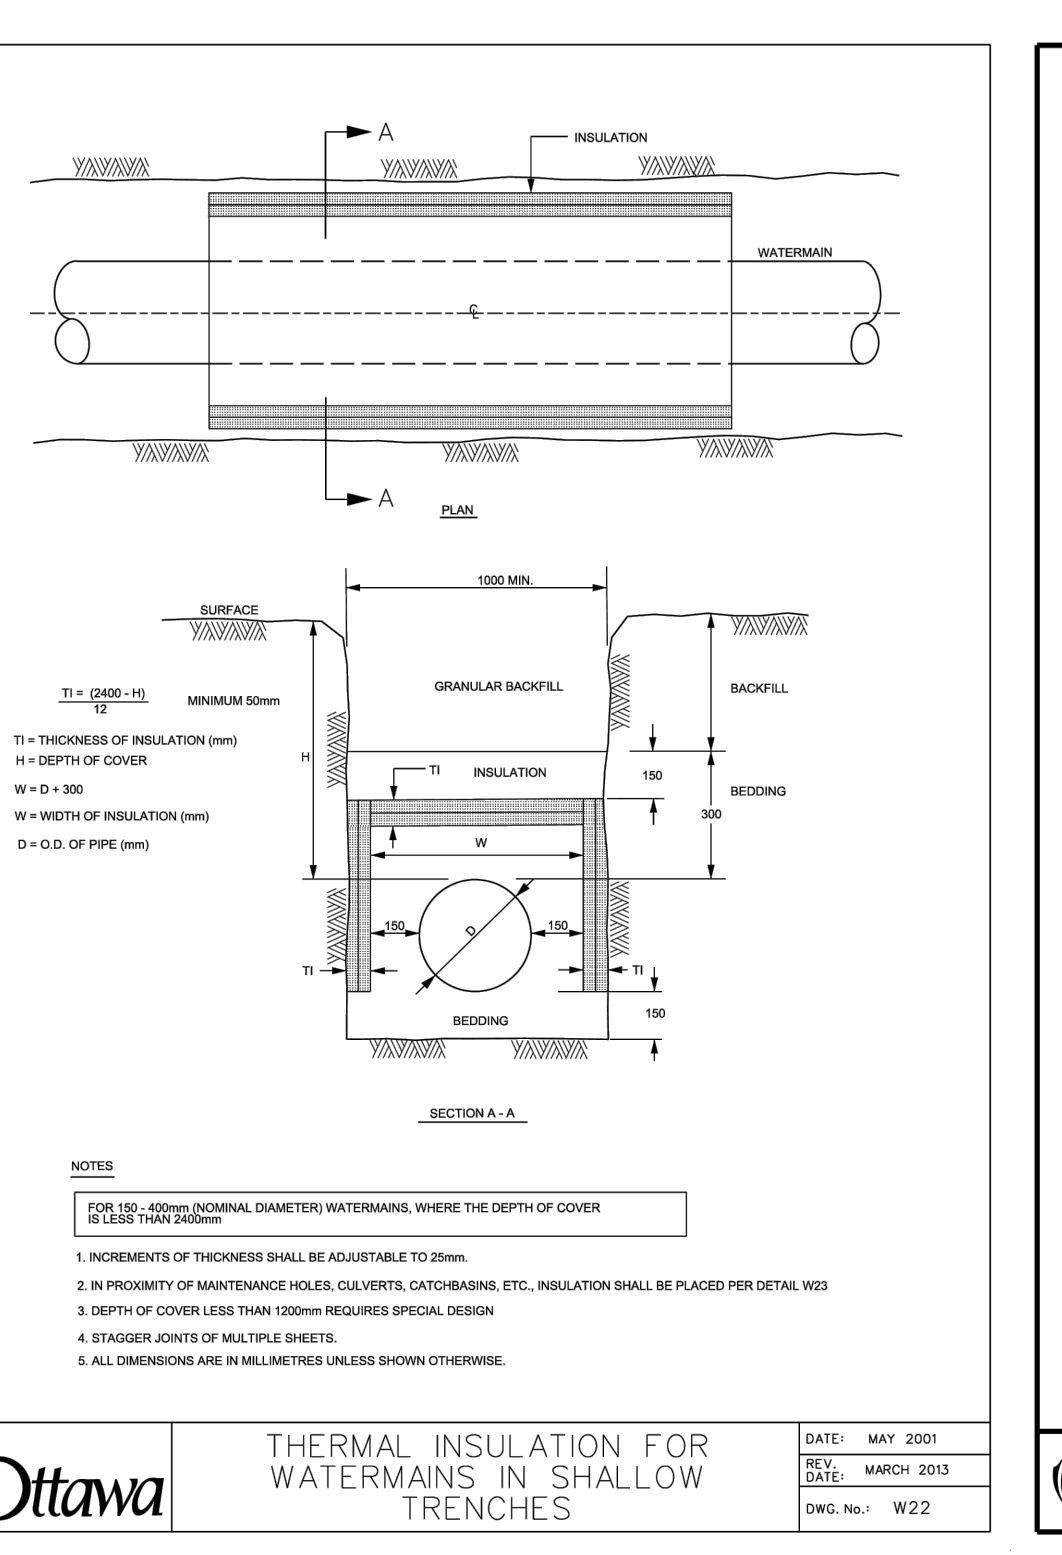
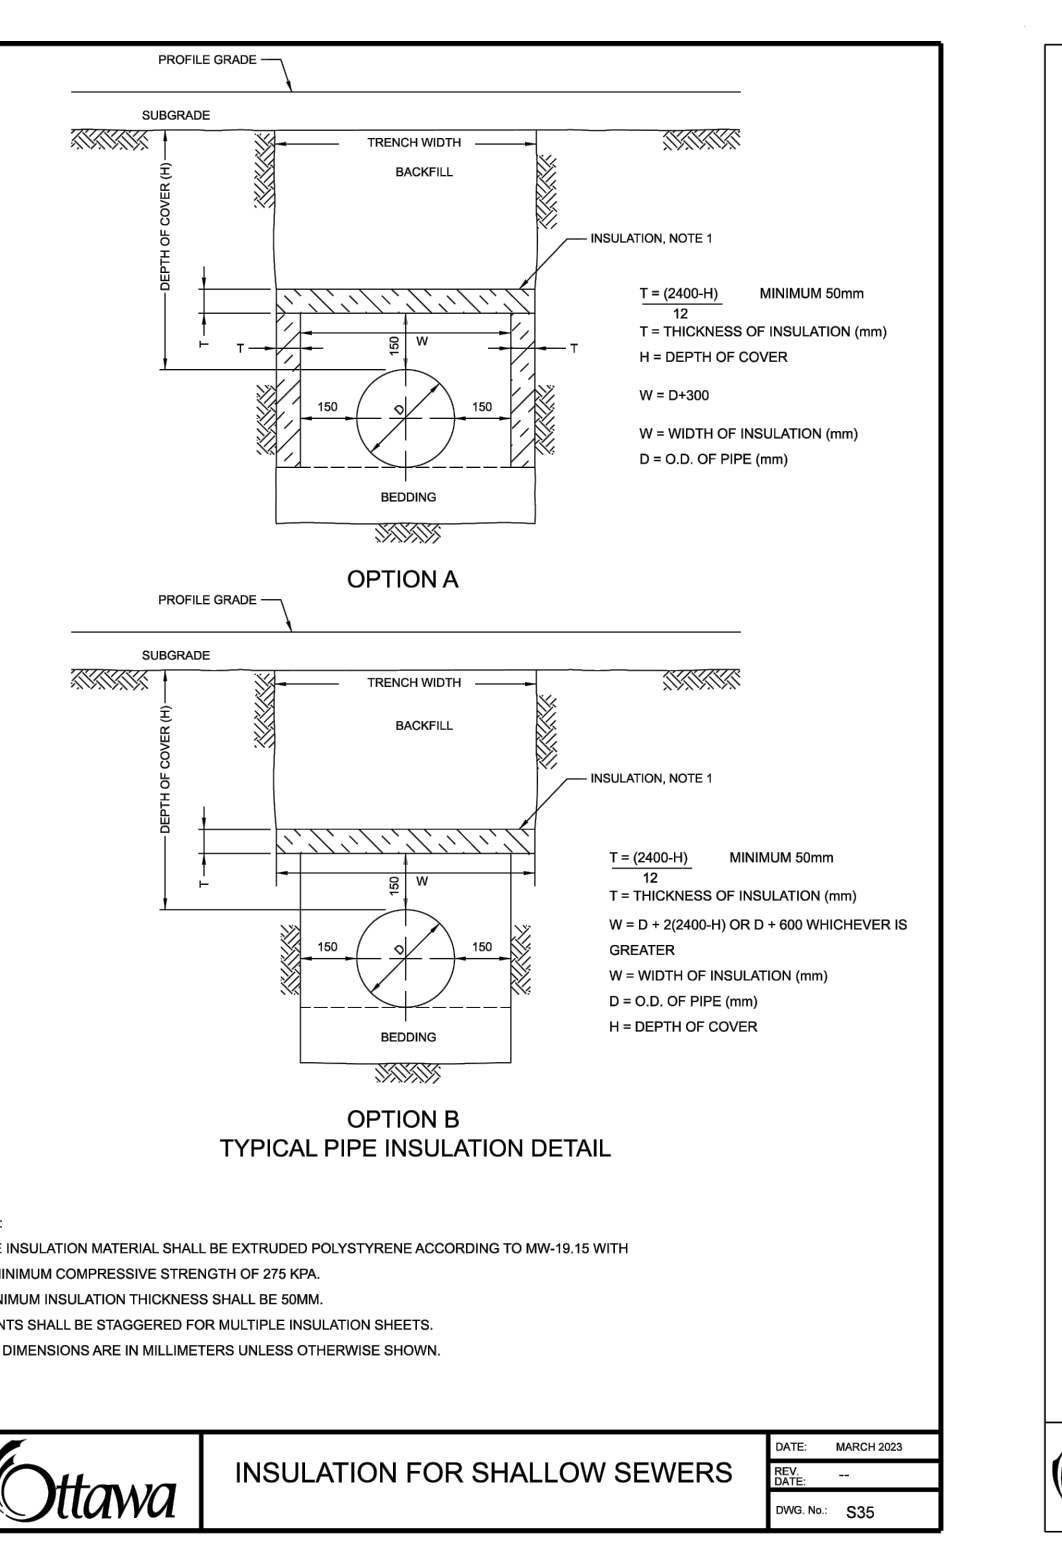
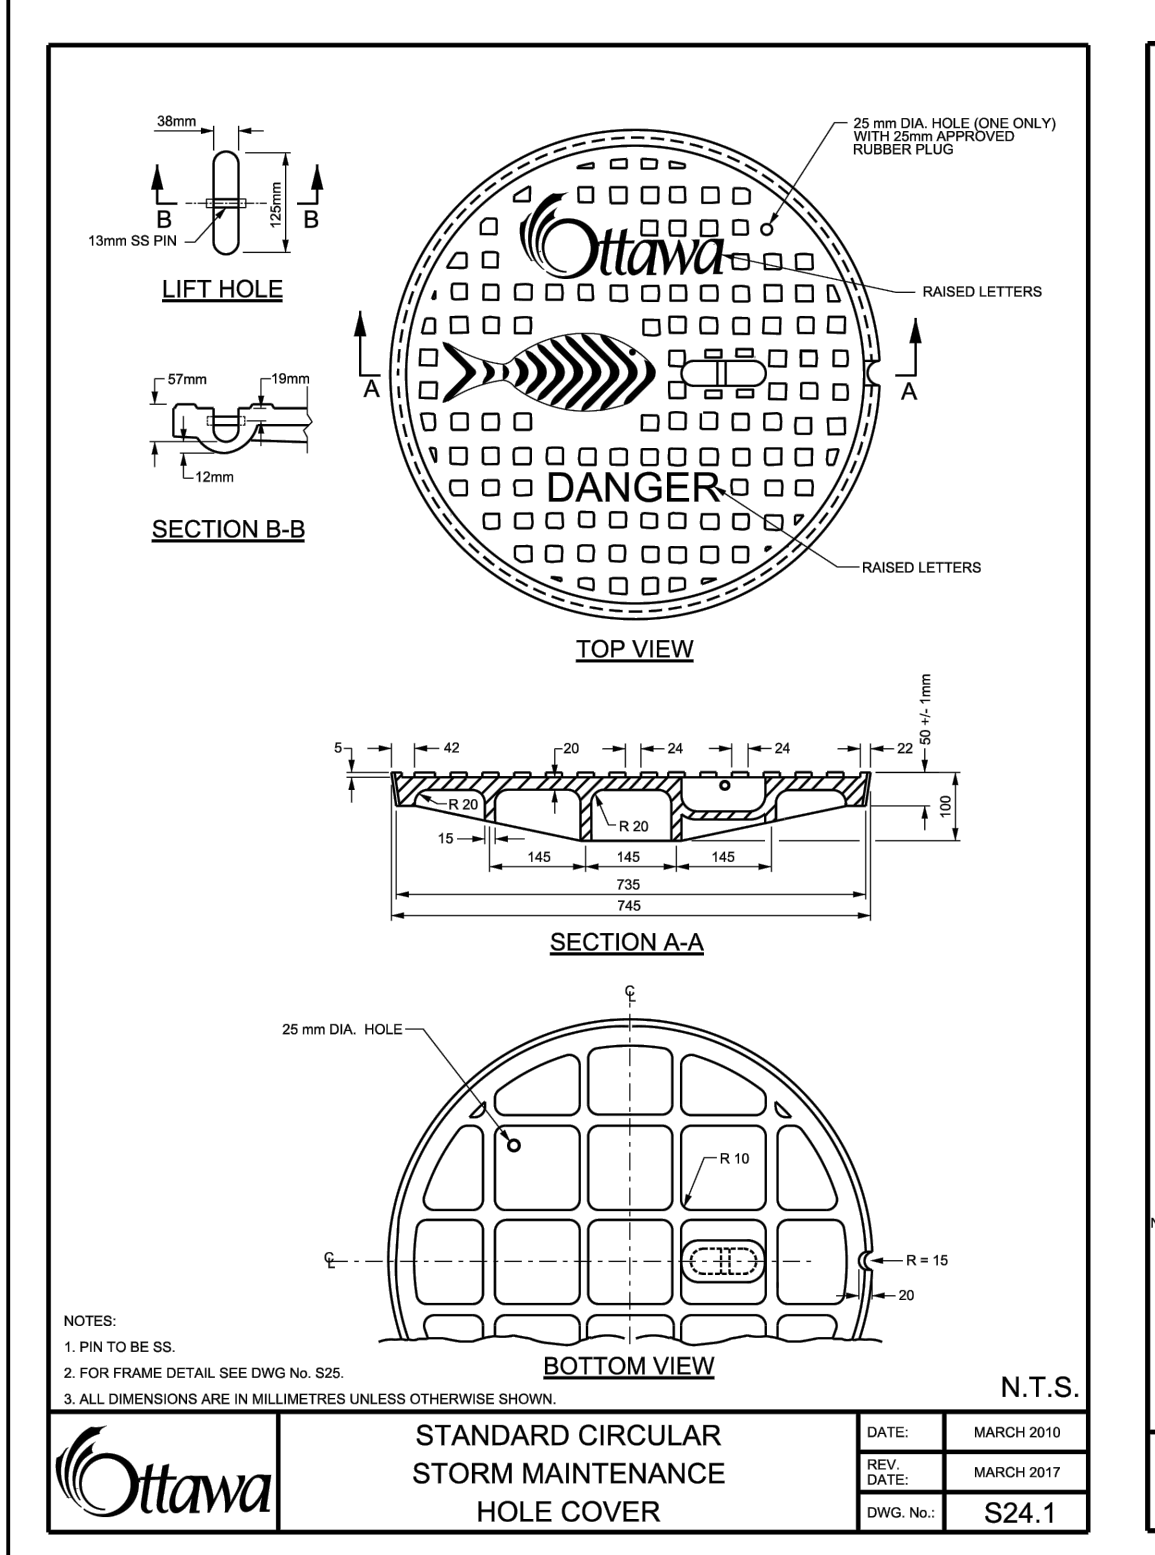
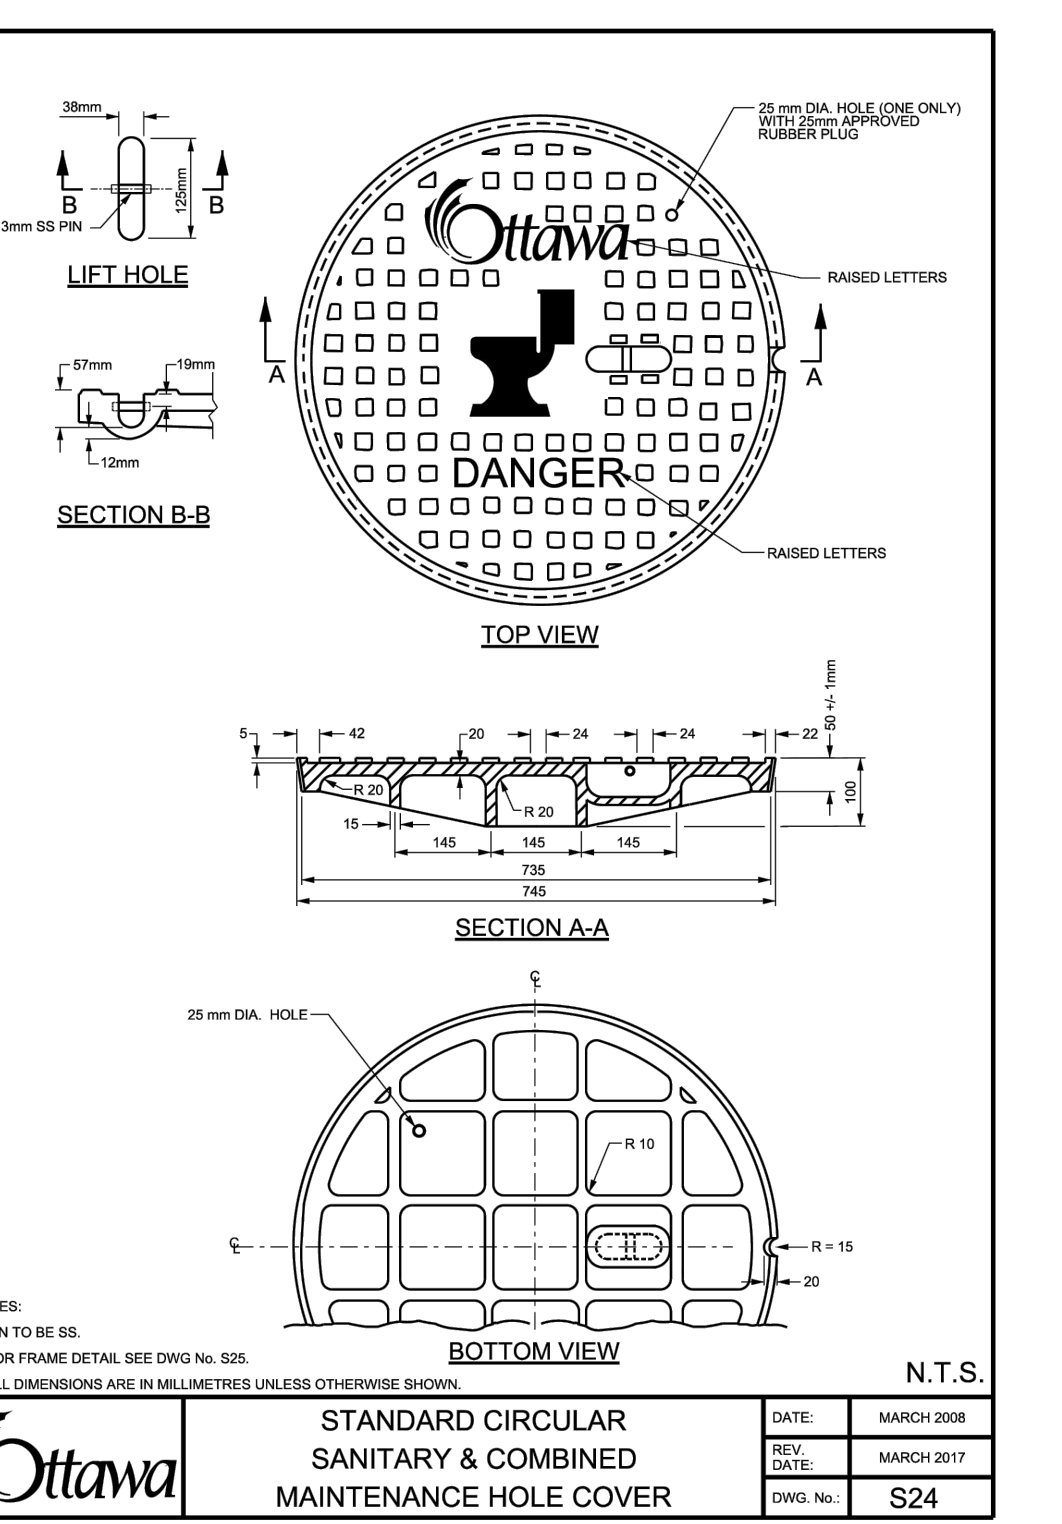
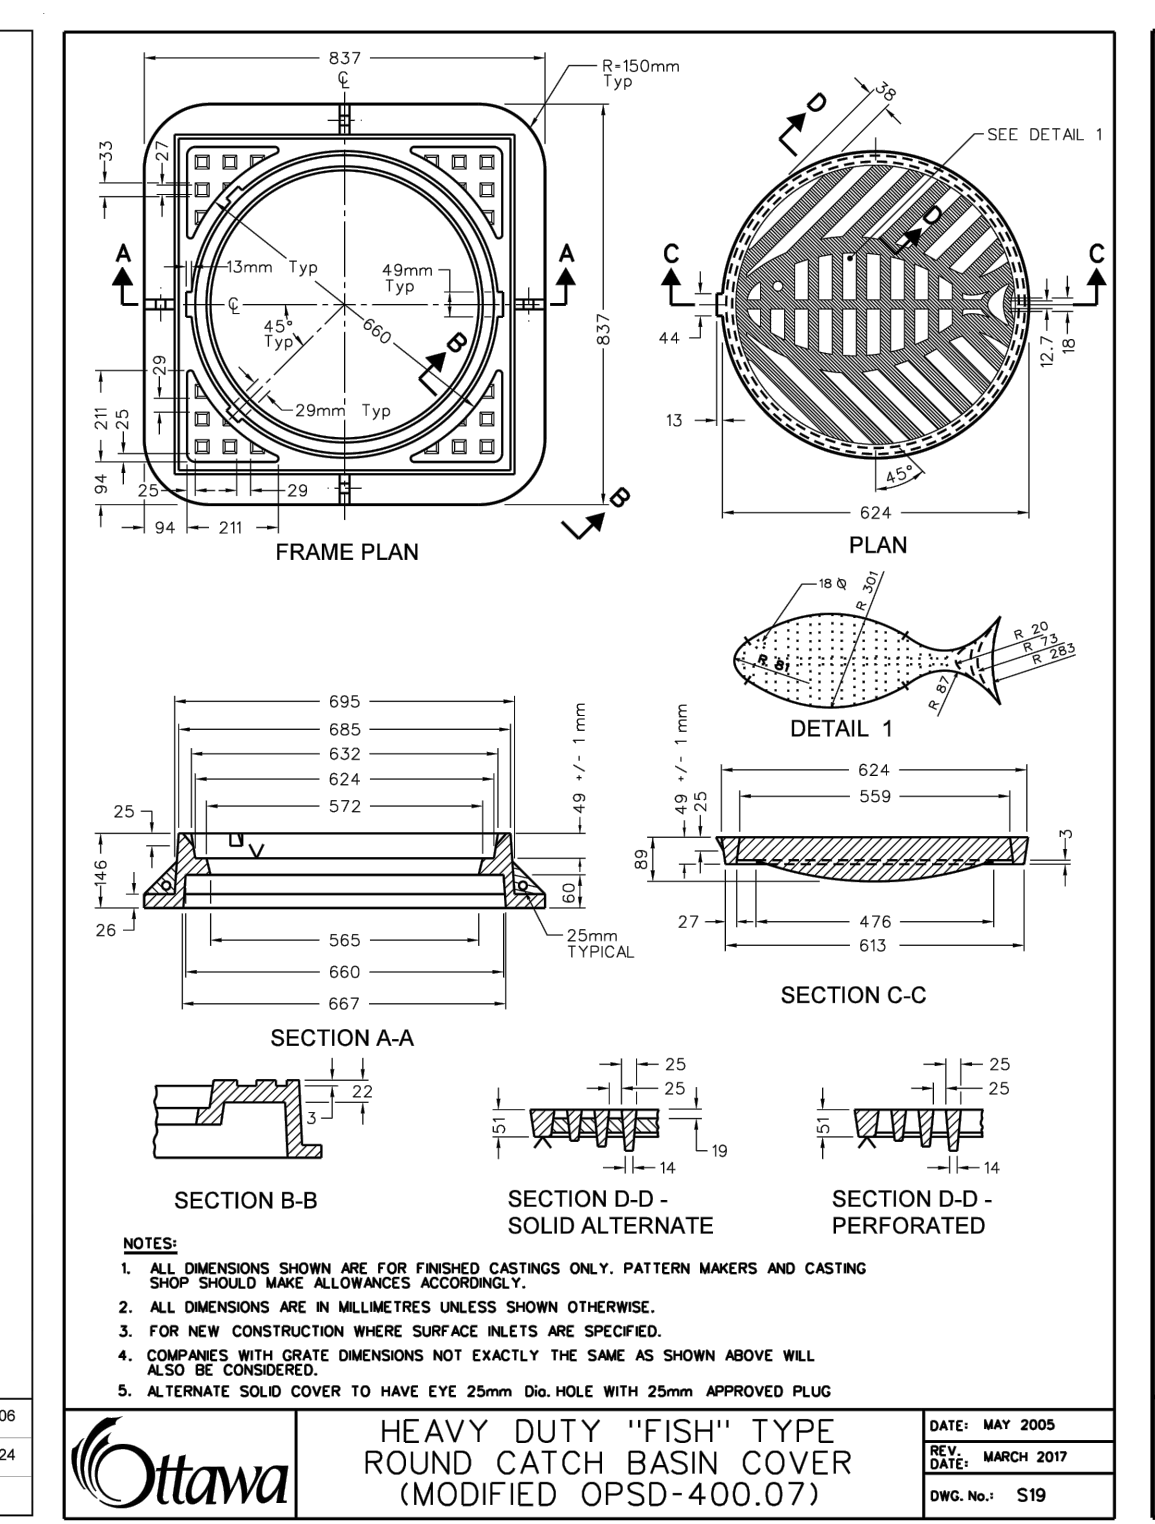
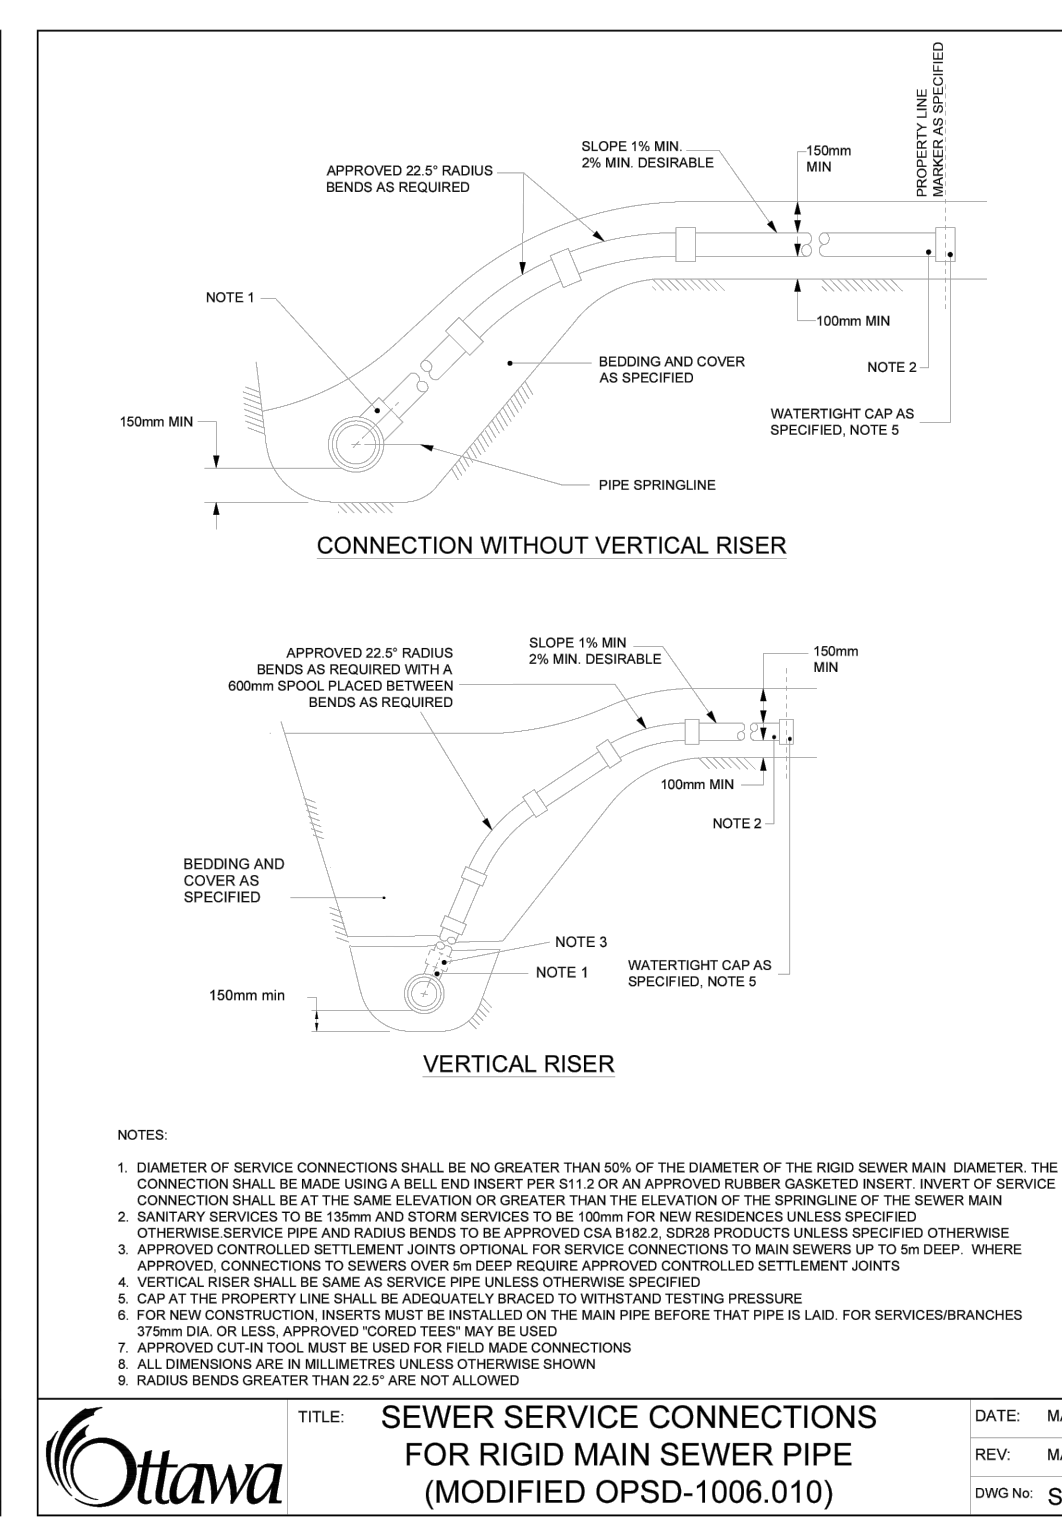
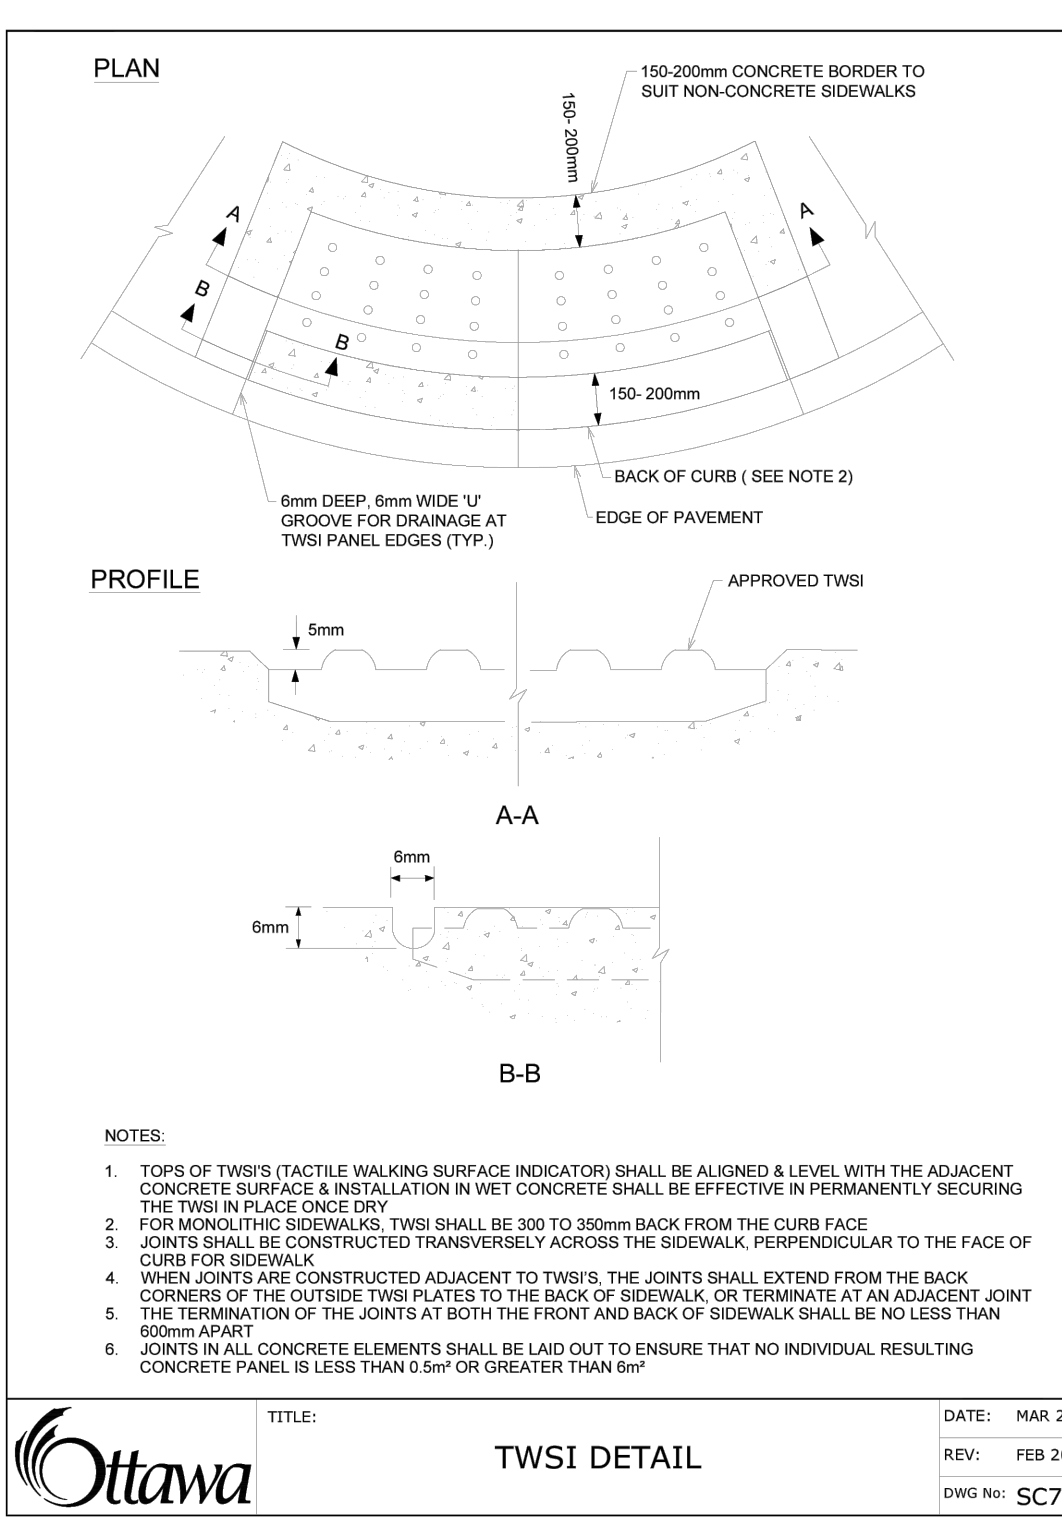
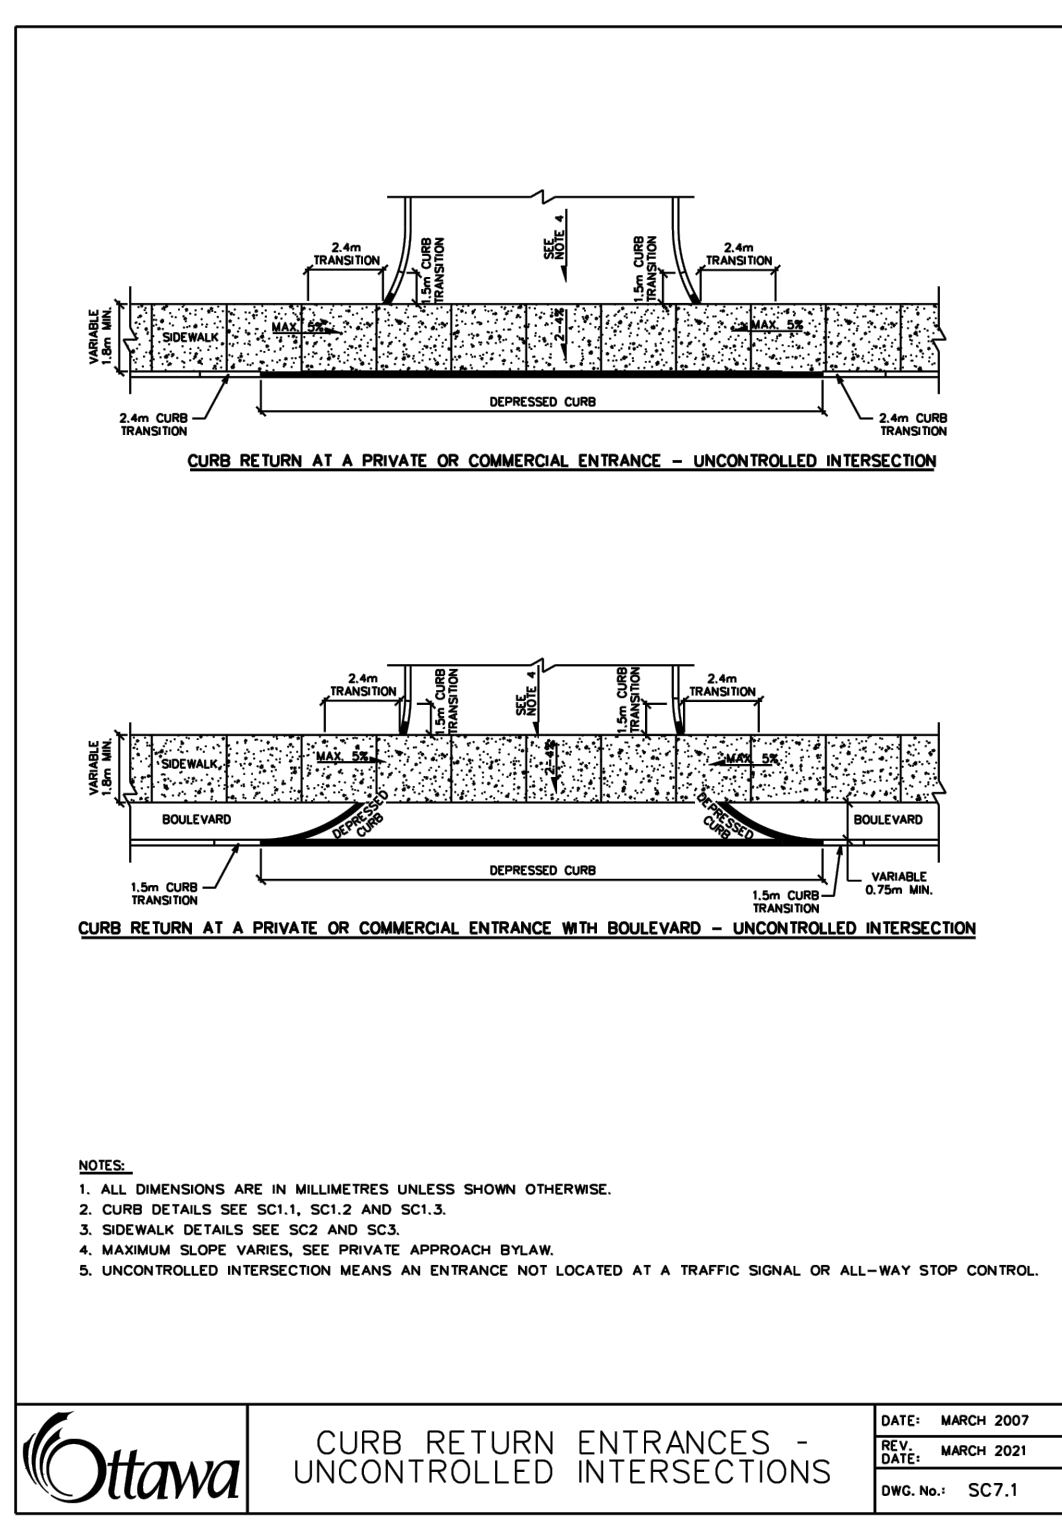
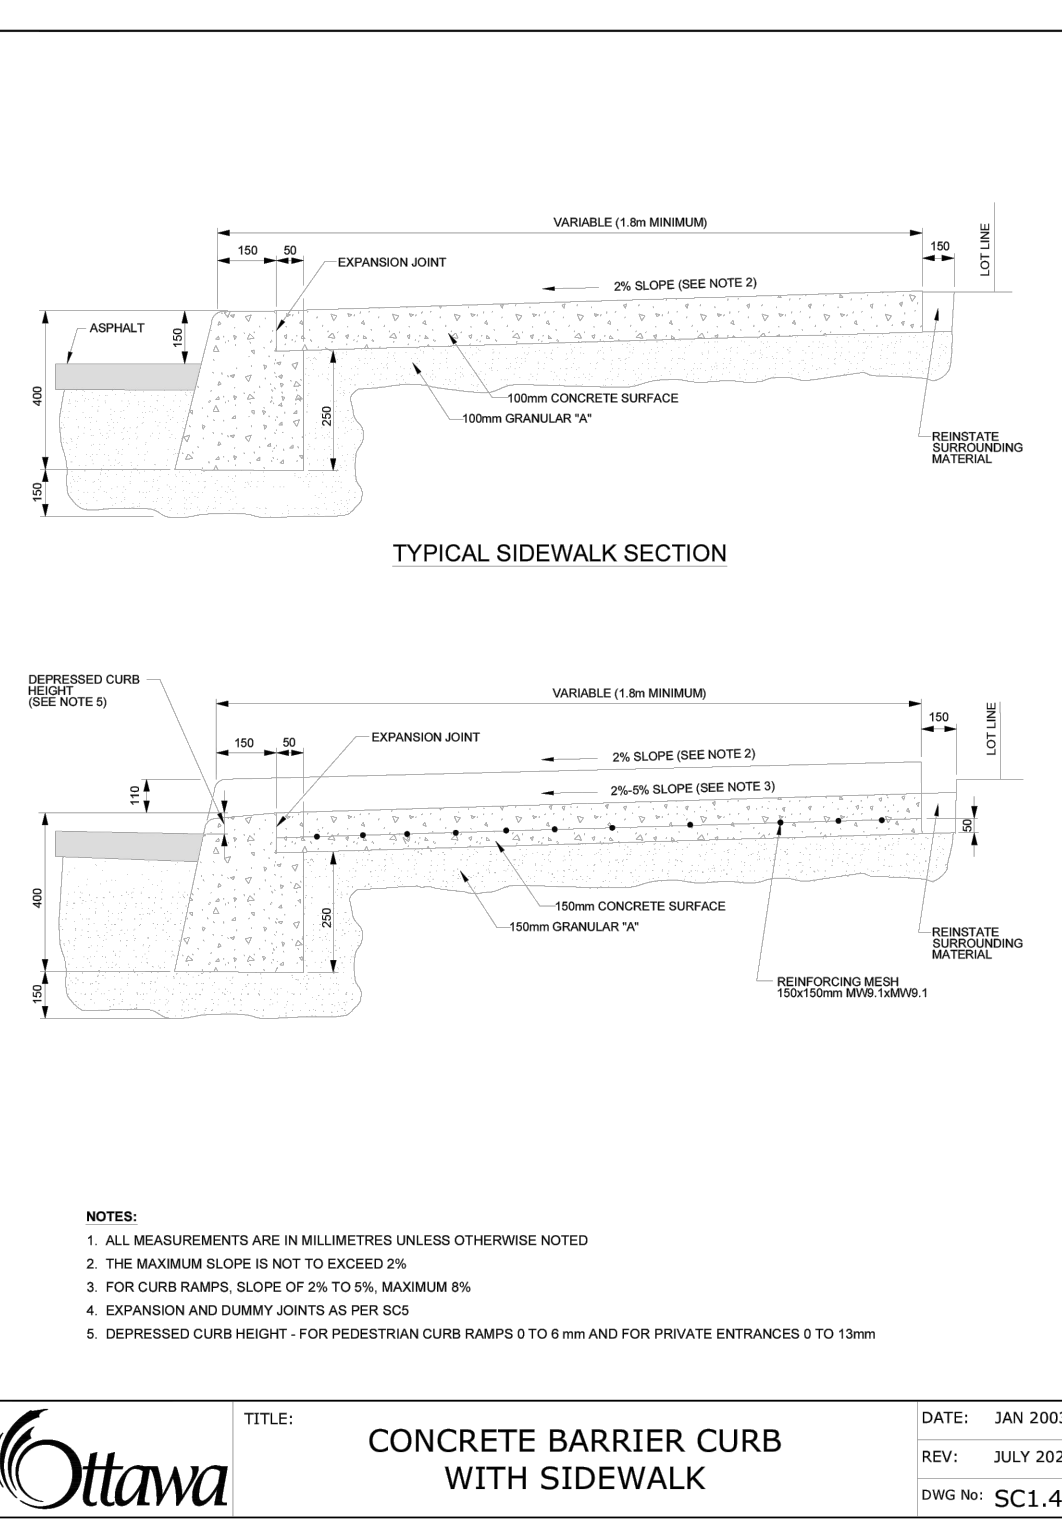
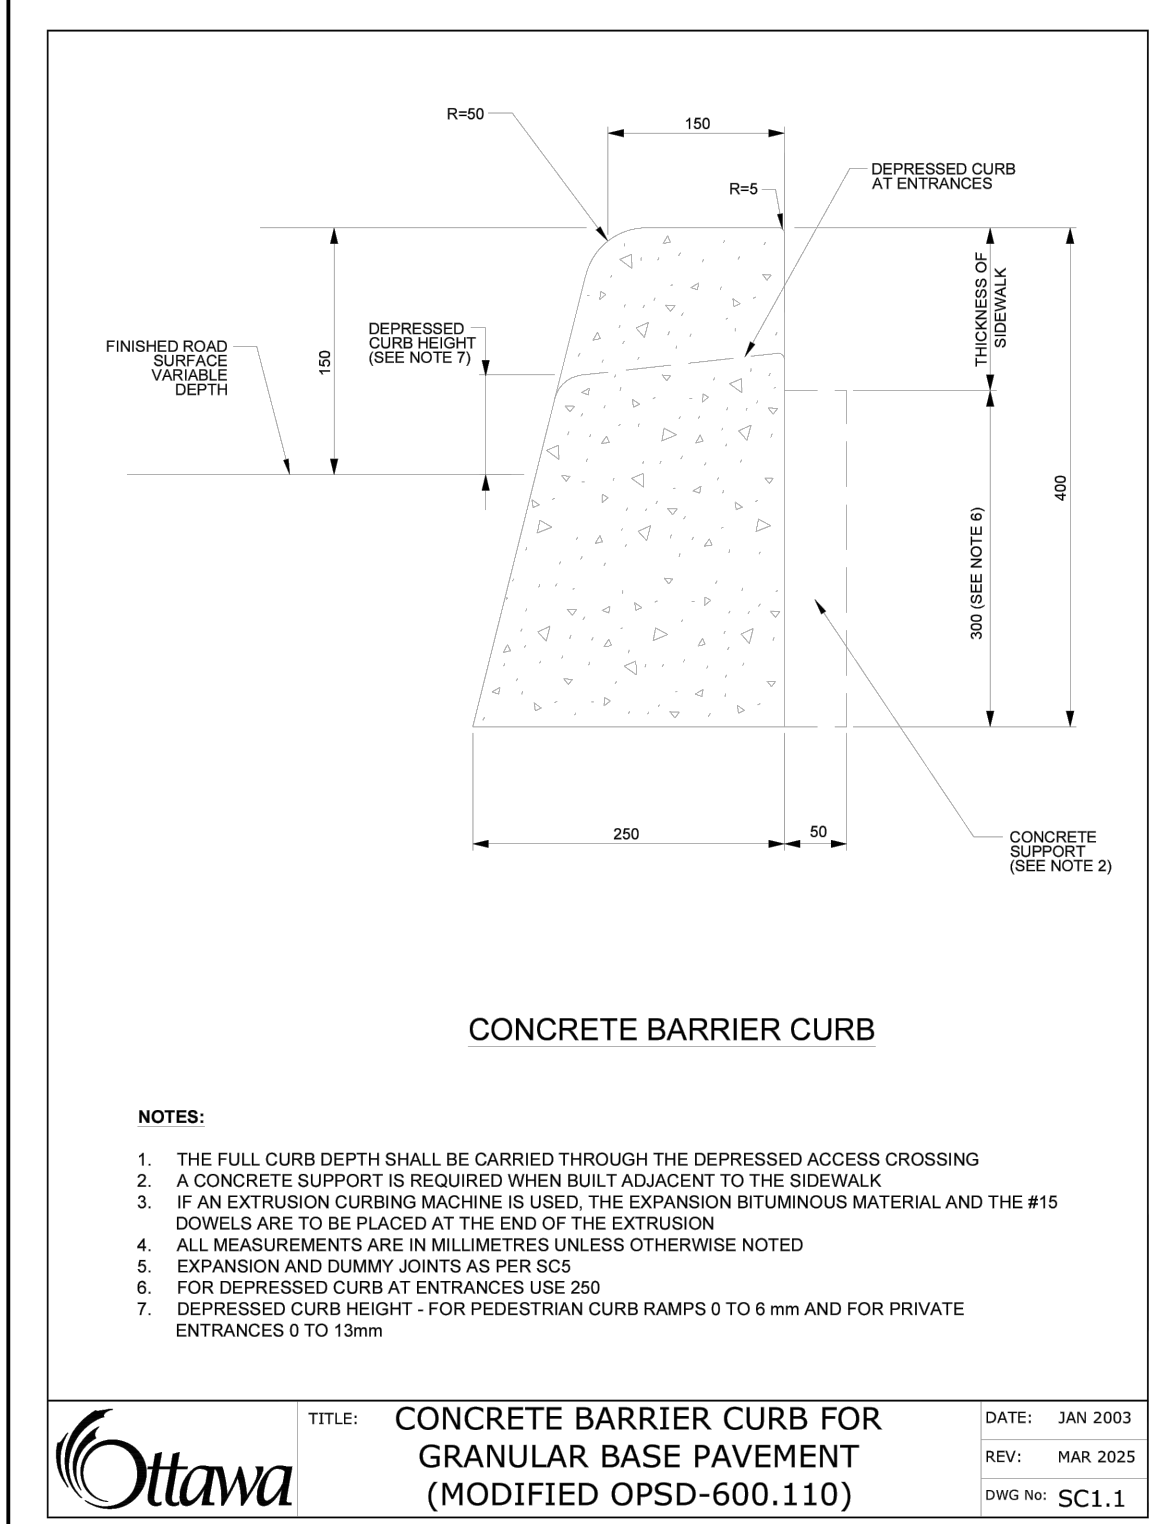
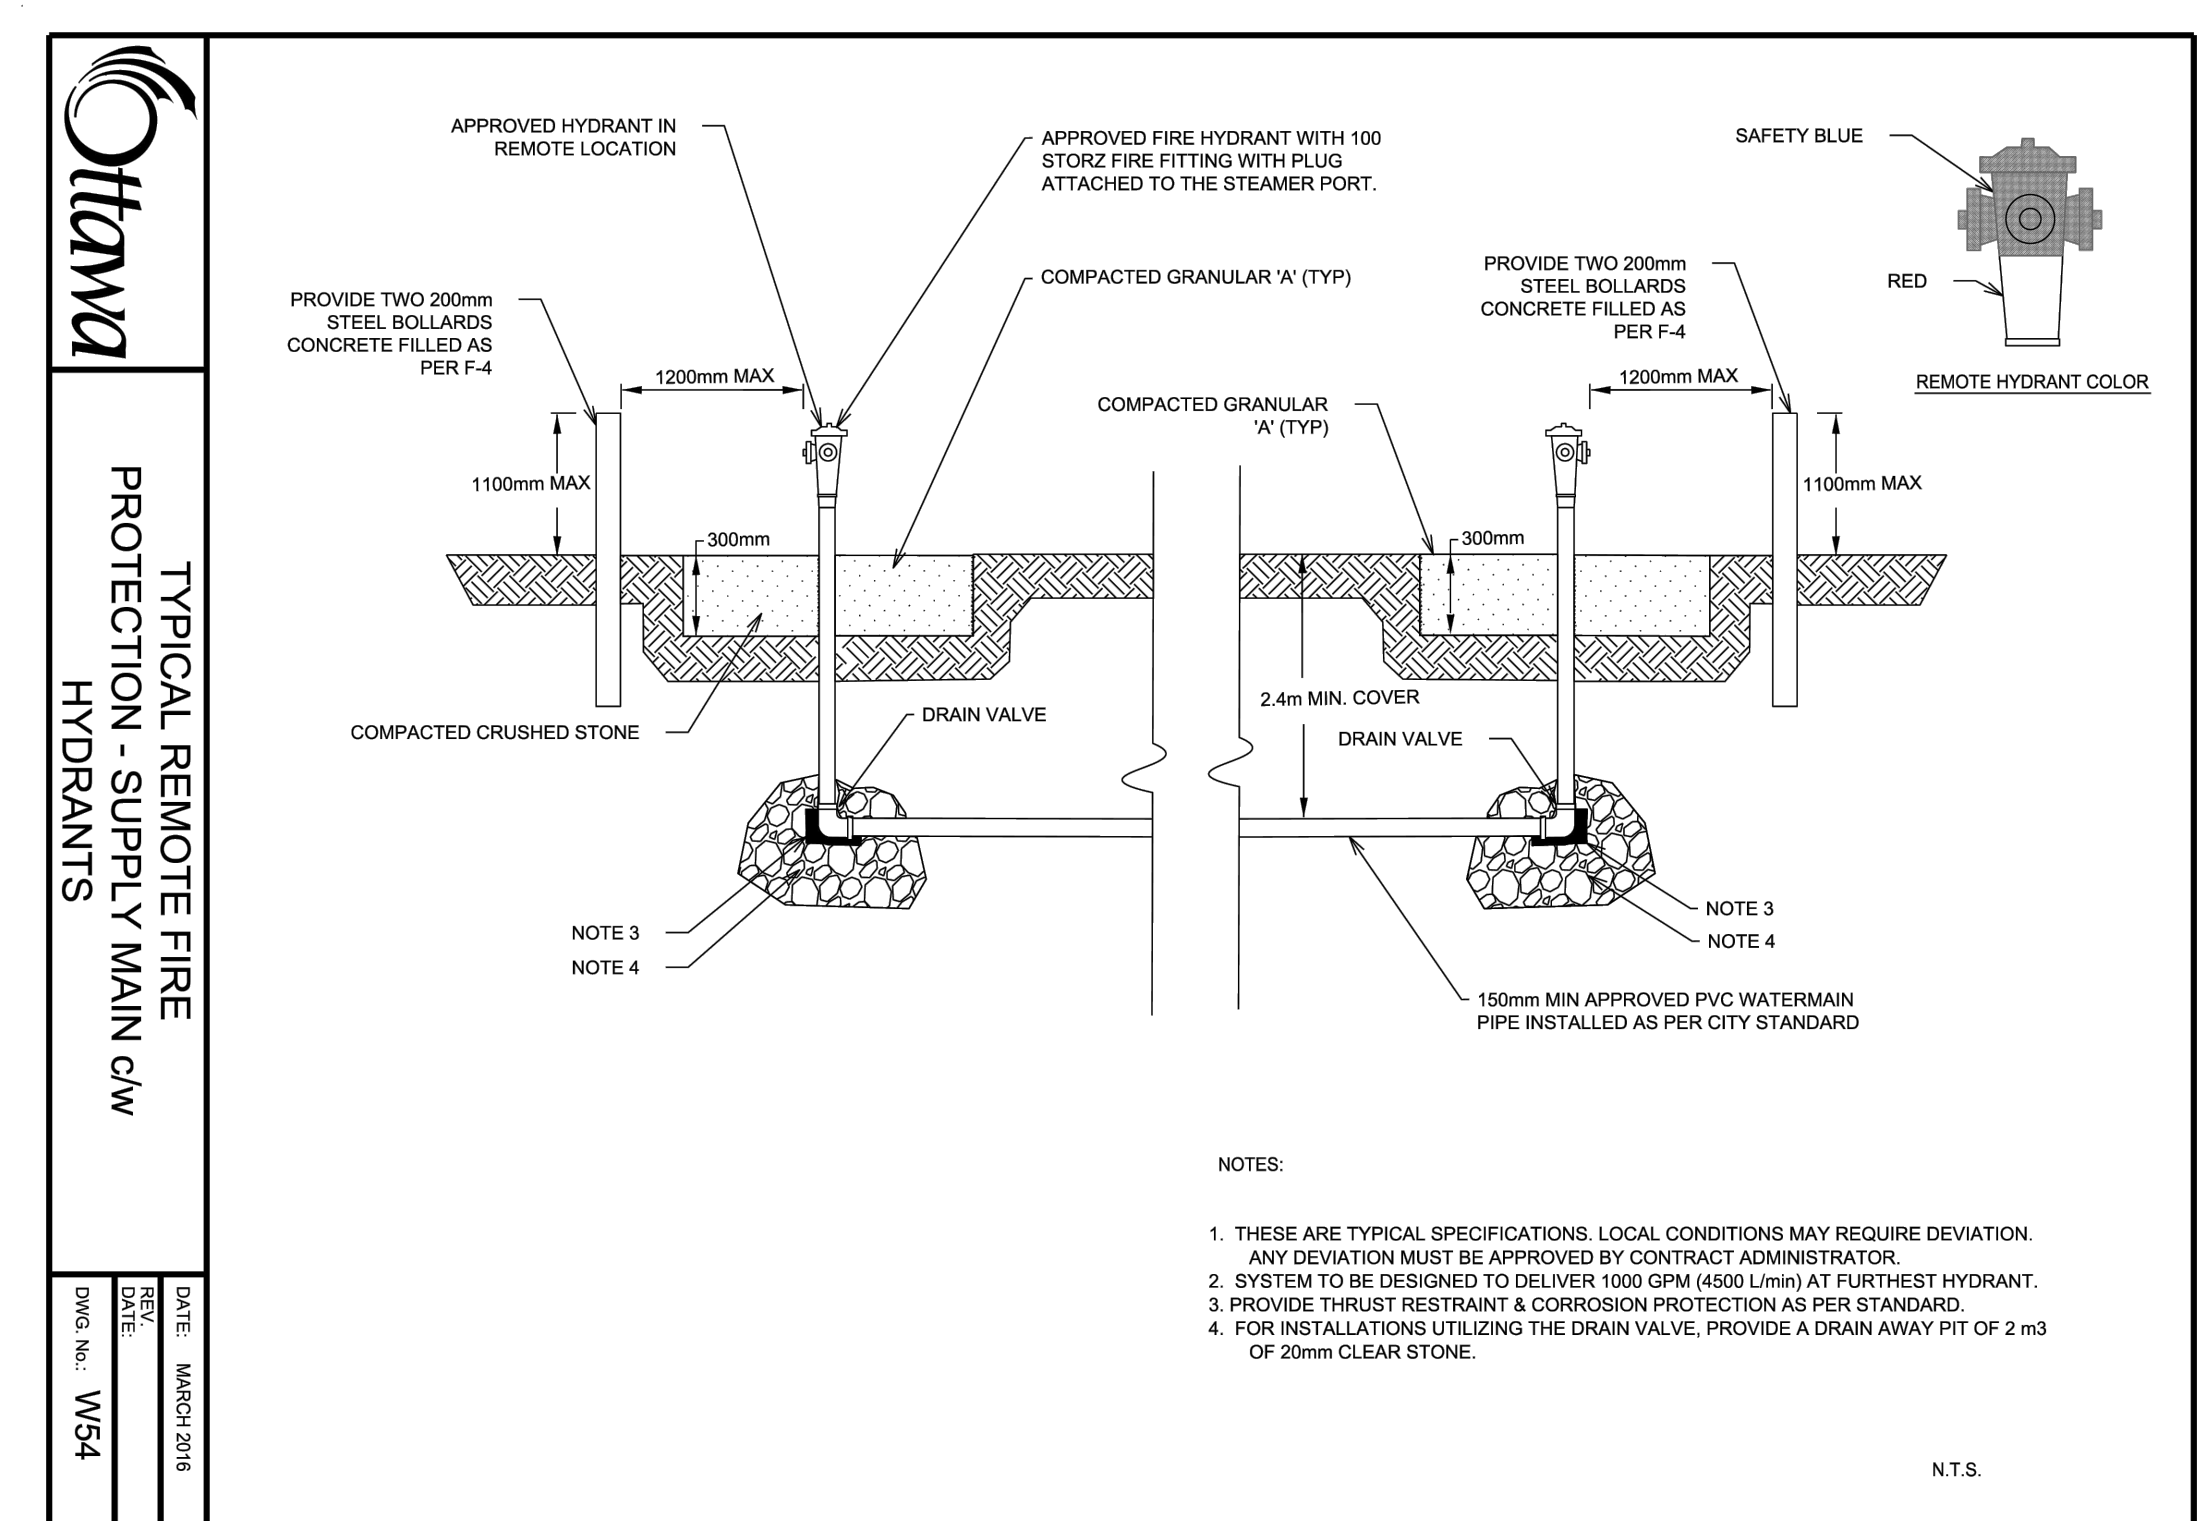
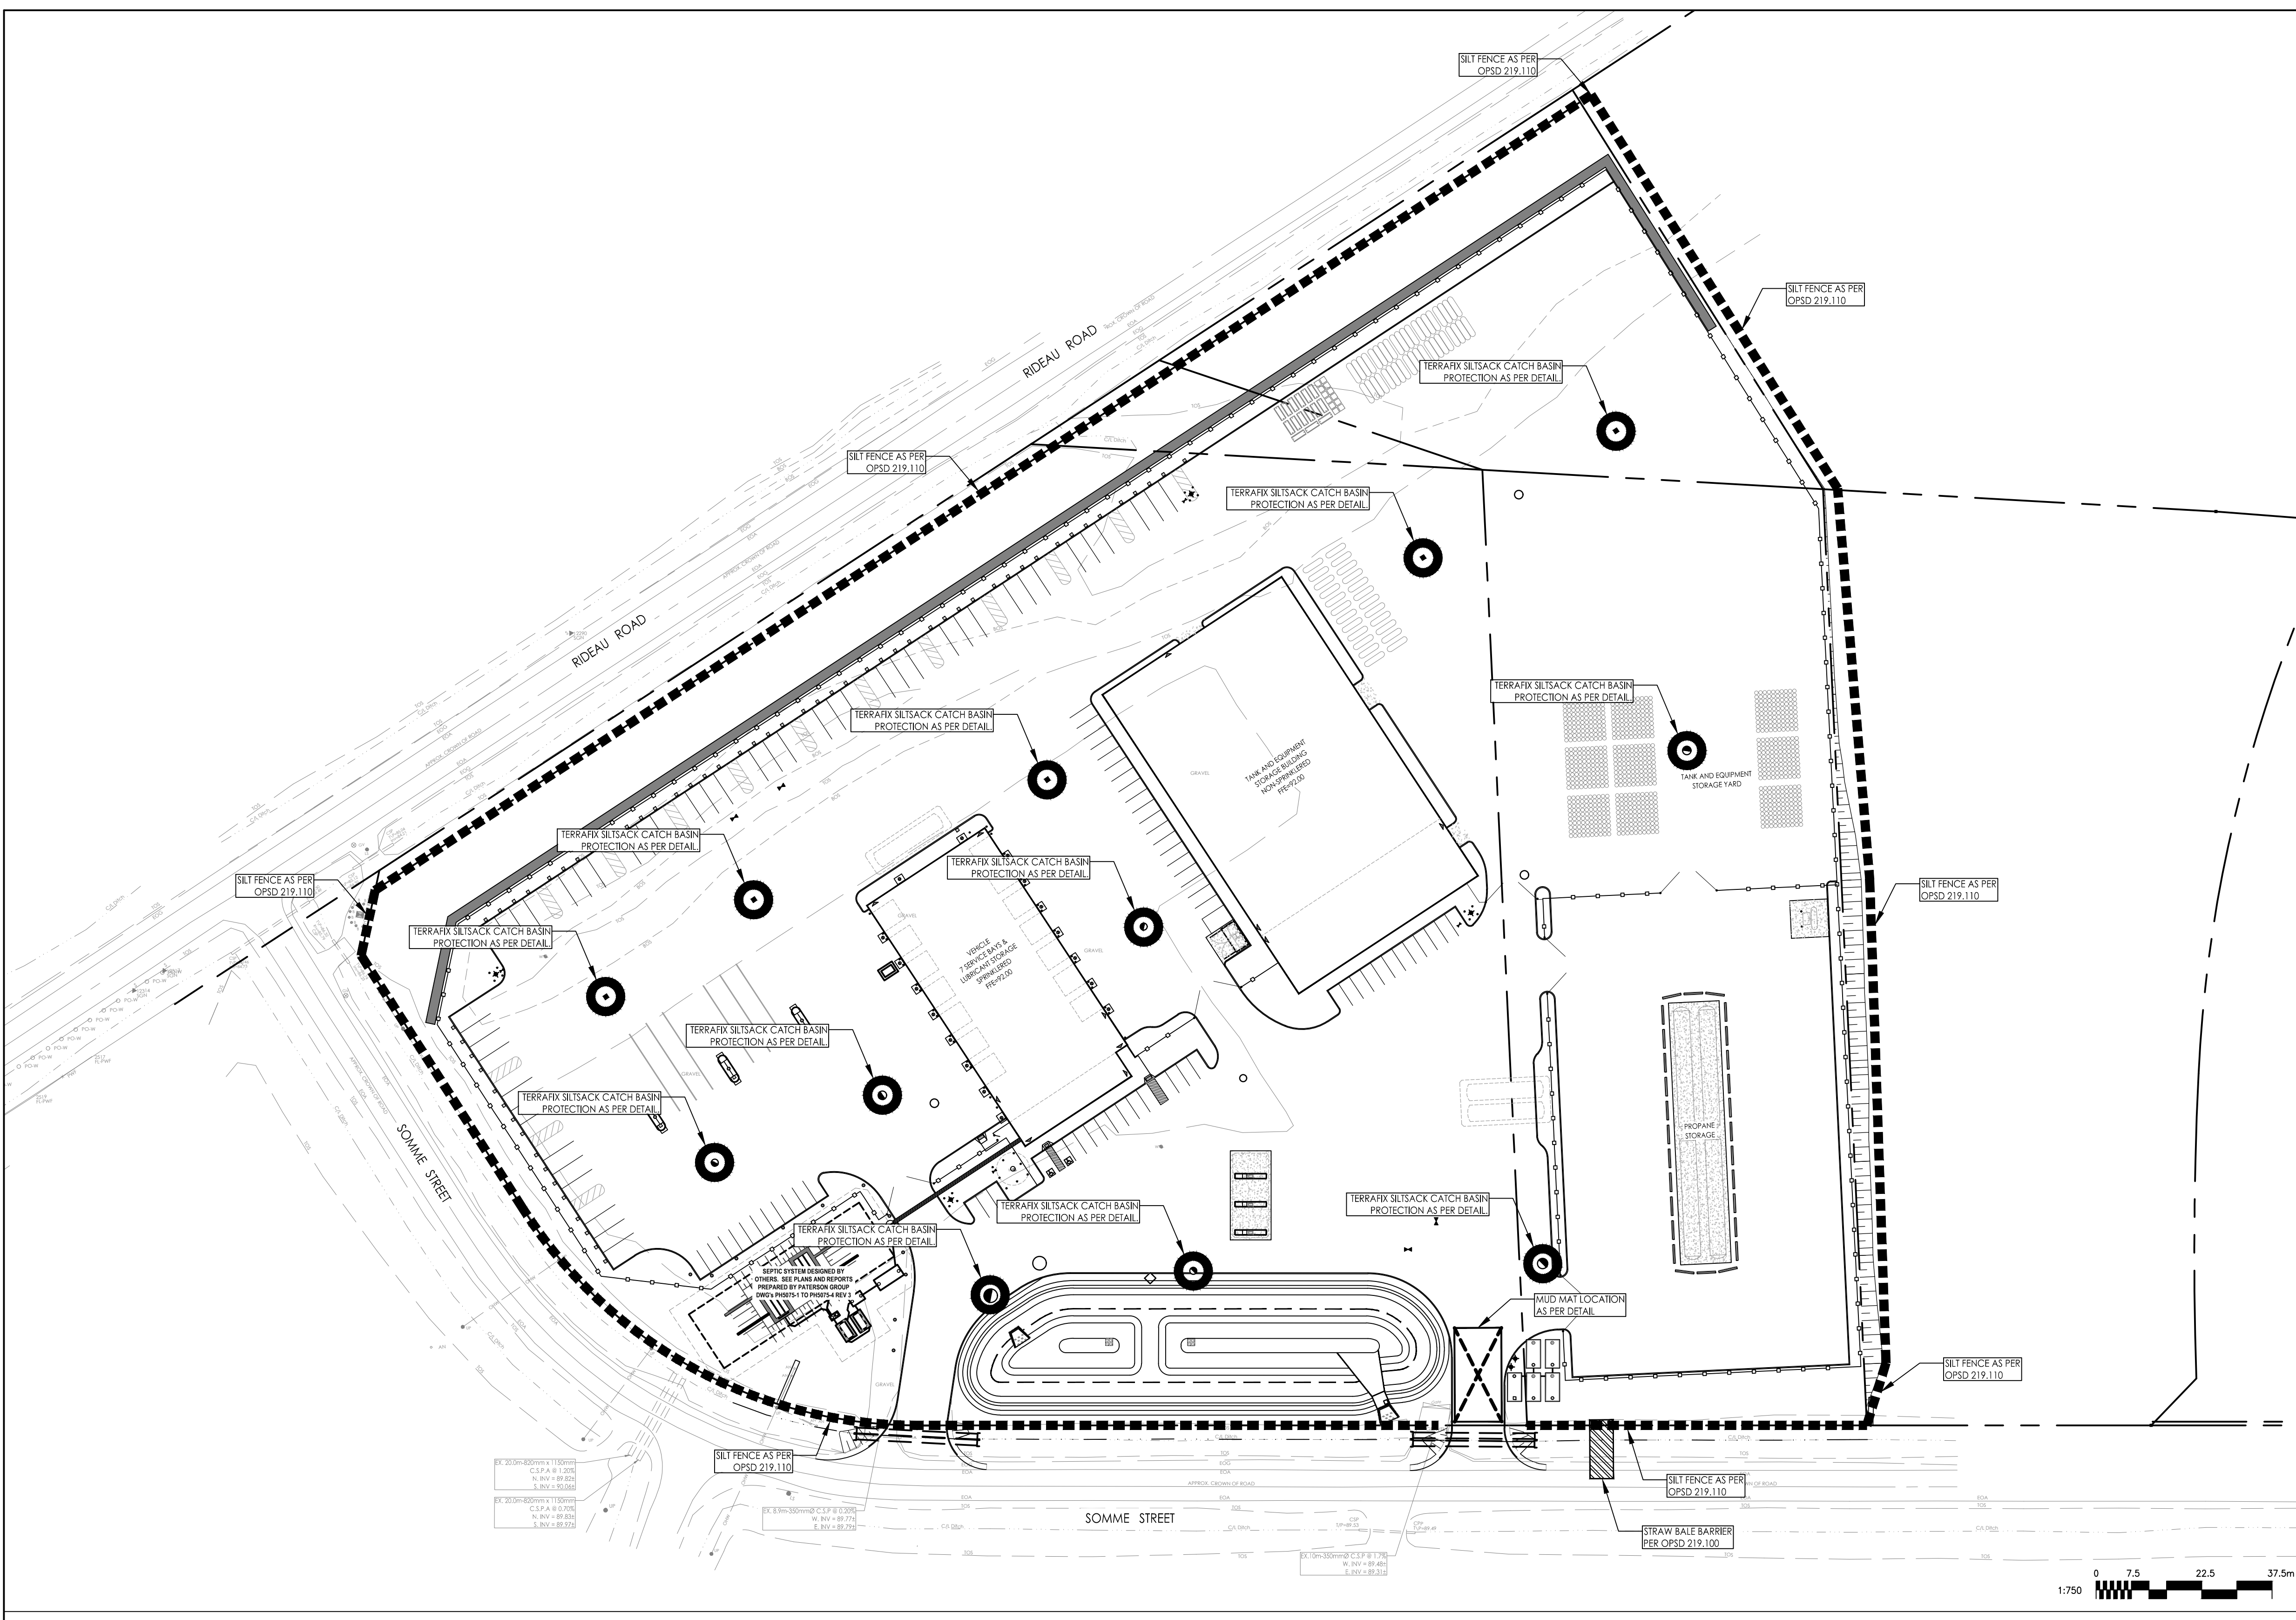
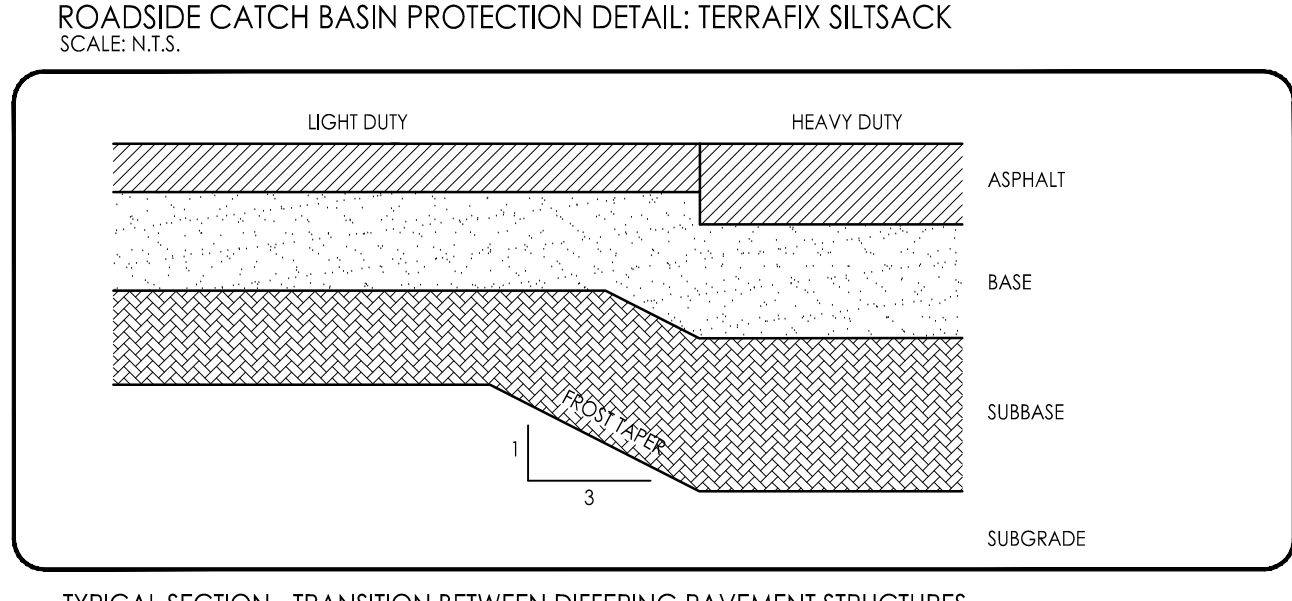
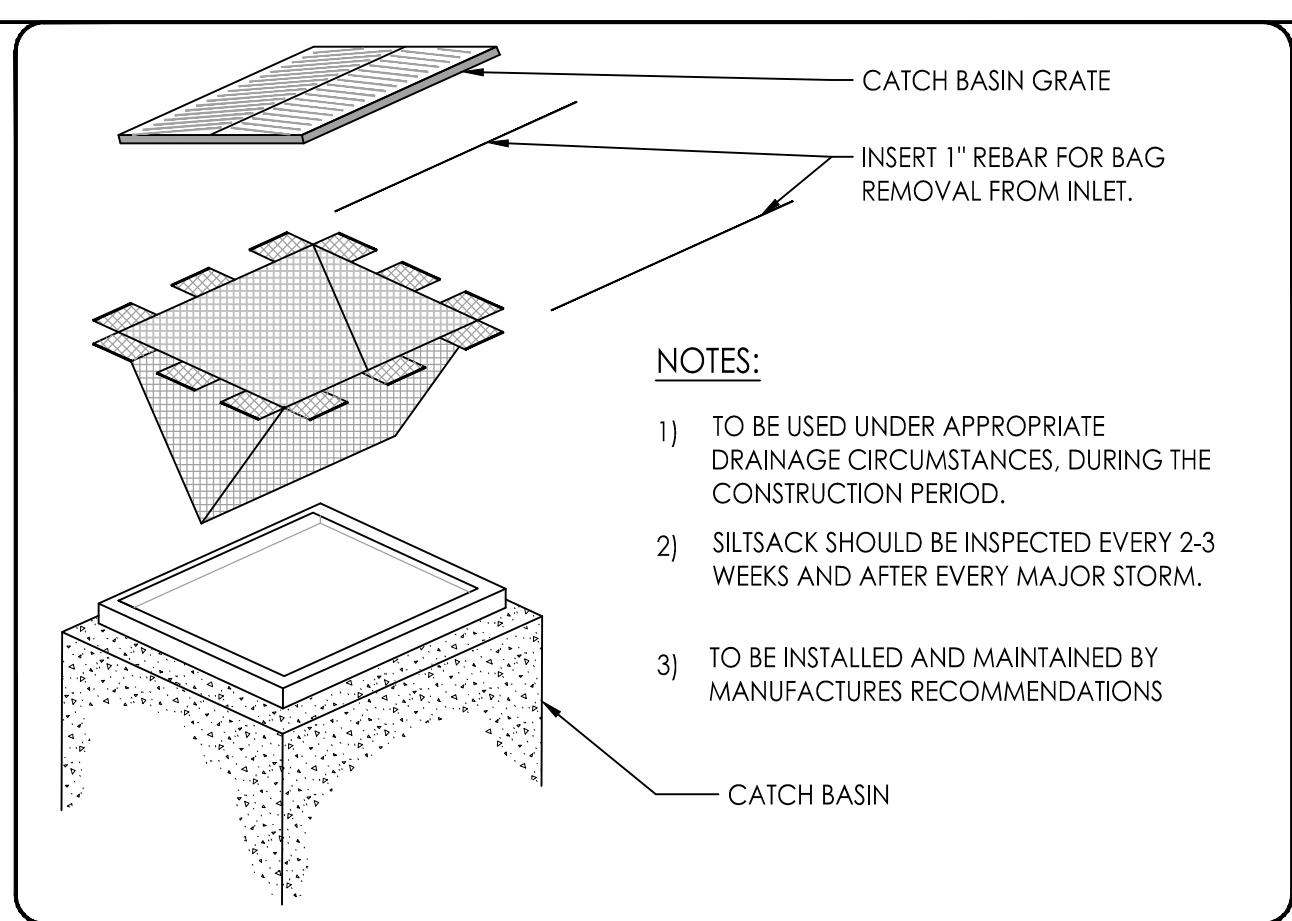
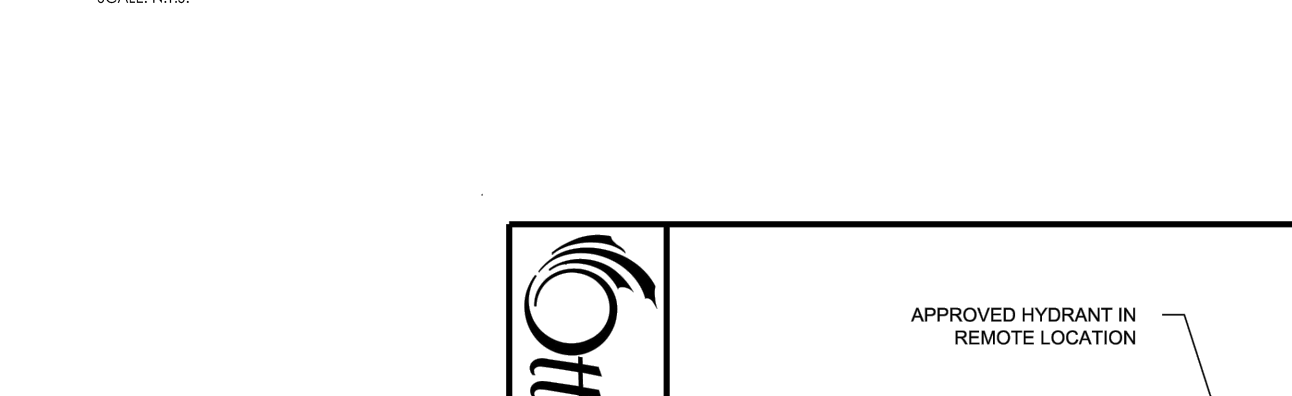
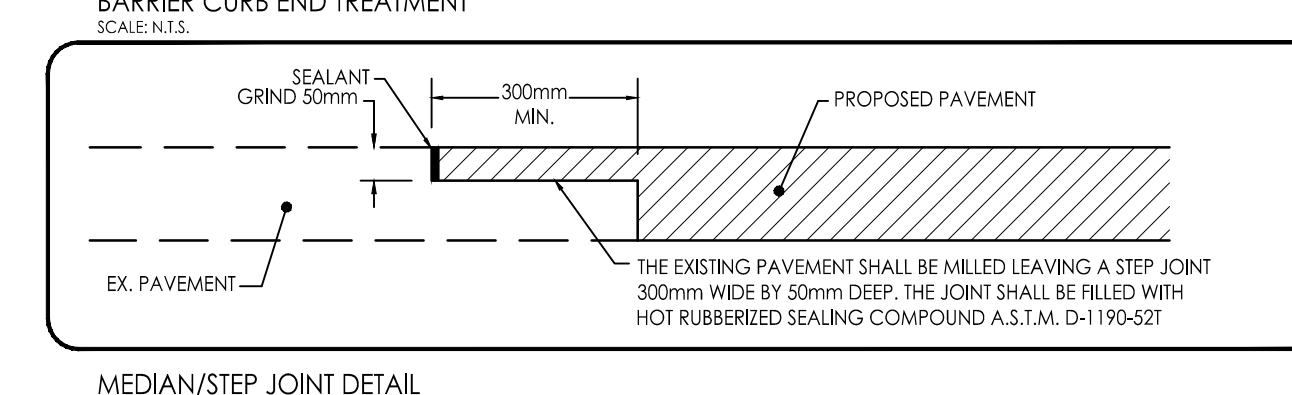
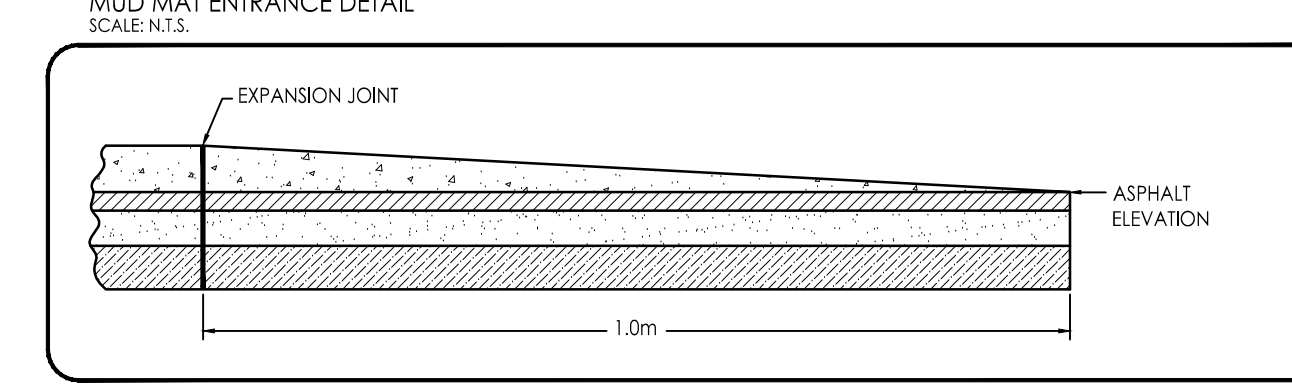


- Legend**
- PROPOSED 3LT FENCE BOUNDARY AS PER OPD 219.110
  - PROPOSED CATCH BASIN PROTECTION AS PER TERRAFIX SILTSACK DETAIL
  - PROPOSED MUD MAT LOCATION
  - PROPOSED STRAW BALE BARRIER PER OPD 219.100
  - PROPOSED VALVE CHAMBER
  - PROPOSED TIE HYDRANT
  - PROPOSED SANITARY SEWER MANHOLE
  - PROPOSED STORM SEWER MANHOLE
  - PROPOSED CATCH BASIN

Notes

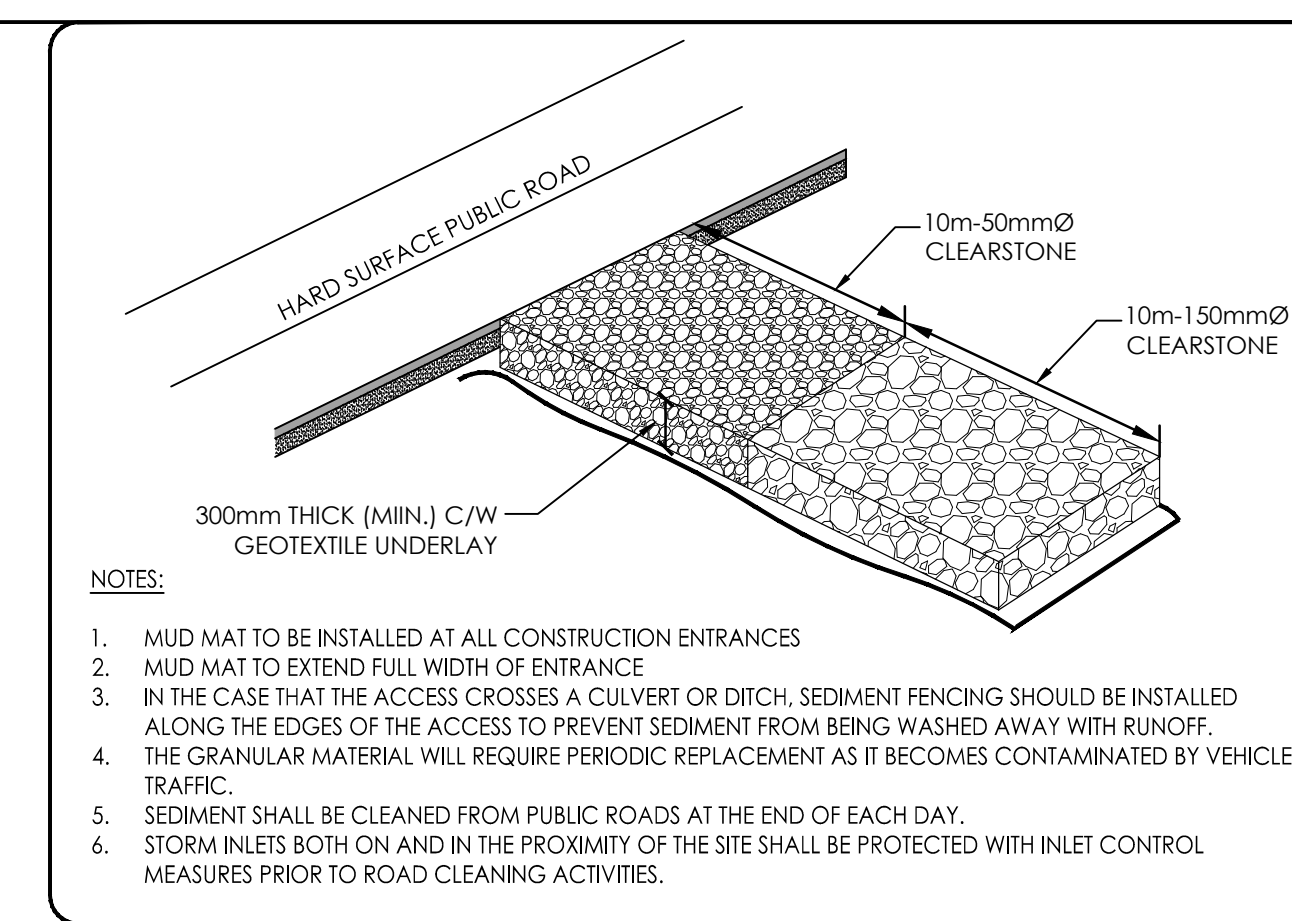

Revision	By	App'd	Date
1	REVISED PER CITY COMMENTS	M.S.	PM
2	ISSUED FOR REVIEW	M.S.	PM

Revision: M.S. DT M.S. 25.07.03  
M.S. DT M.S. 25.07.03

Permit-Seal: [Seal]

Client/Project: W.O. Stinson & Son Ltd. Albion Road Property  
VEHICLE YARD SERVICE BUILDING 301 SOMME STREET OTTAWA, ON, CANADA

Title: EROSION CONTROL PLAN AND DETAIL SHEET

Project No. 160402138 Scale N.T.S.  
Drawing No. Sheet Revision  
ECDS-1 5 of 9 1