
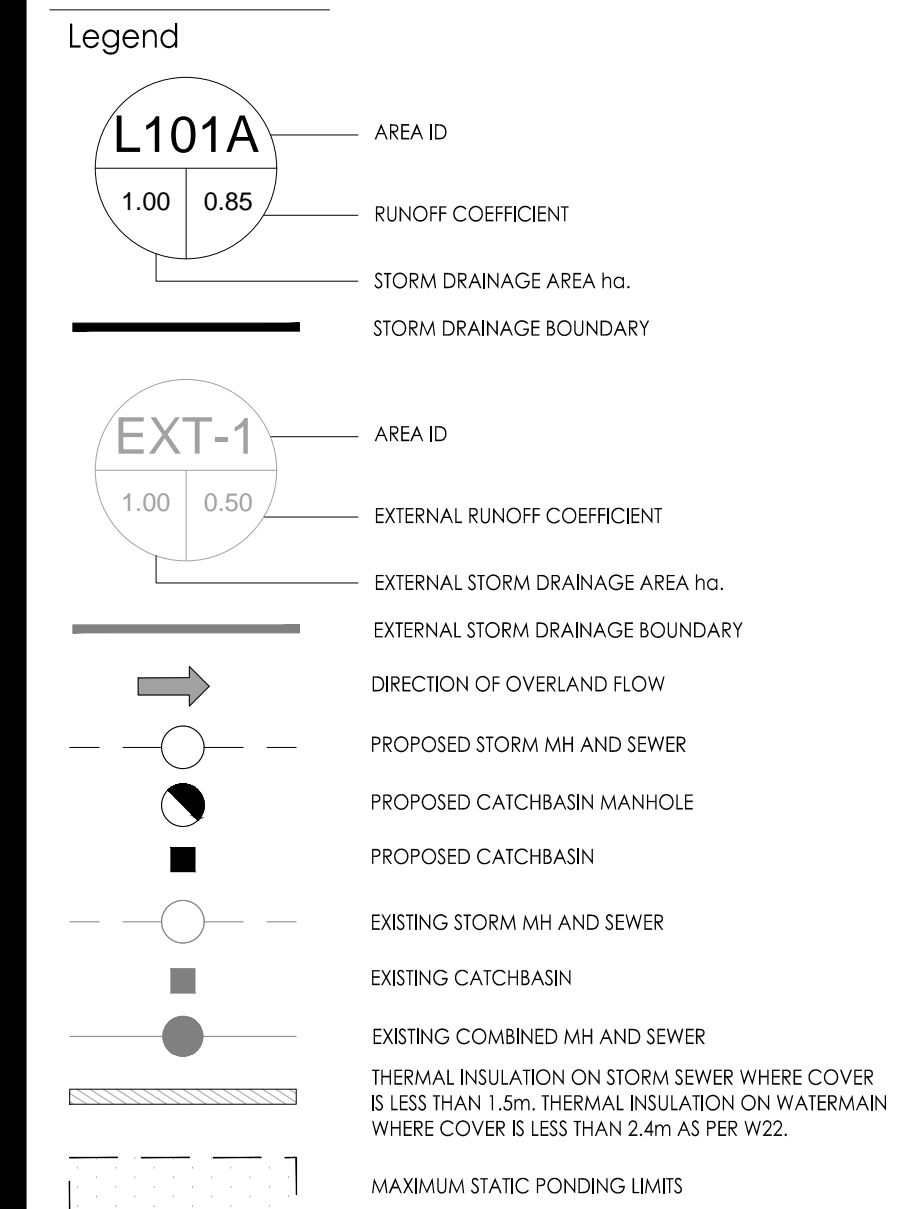
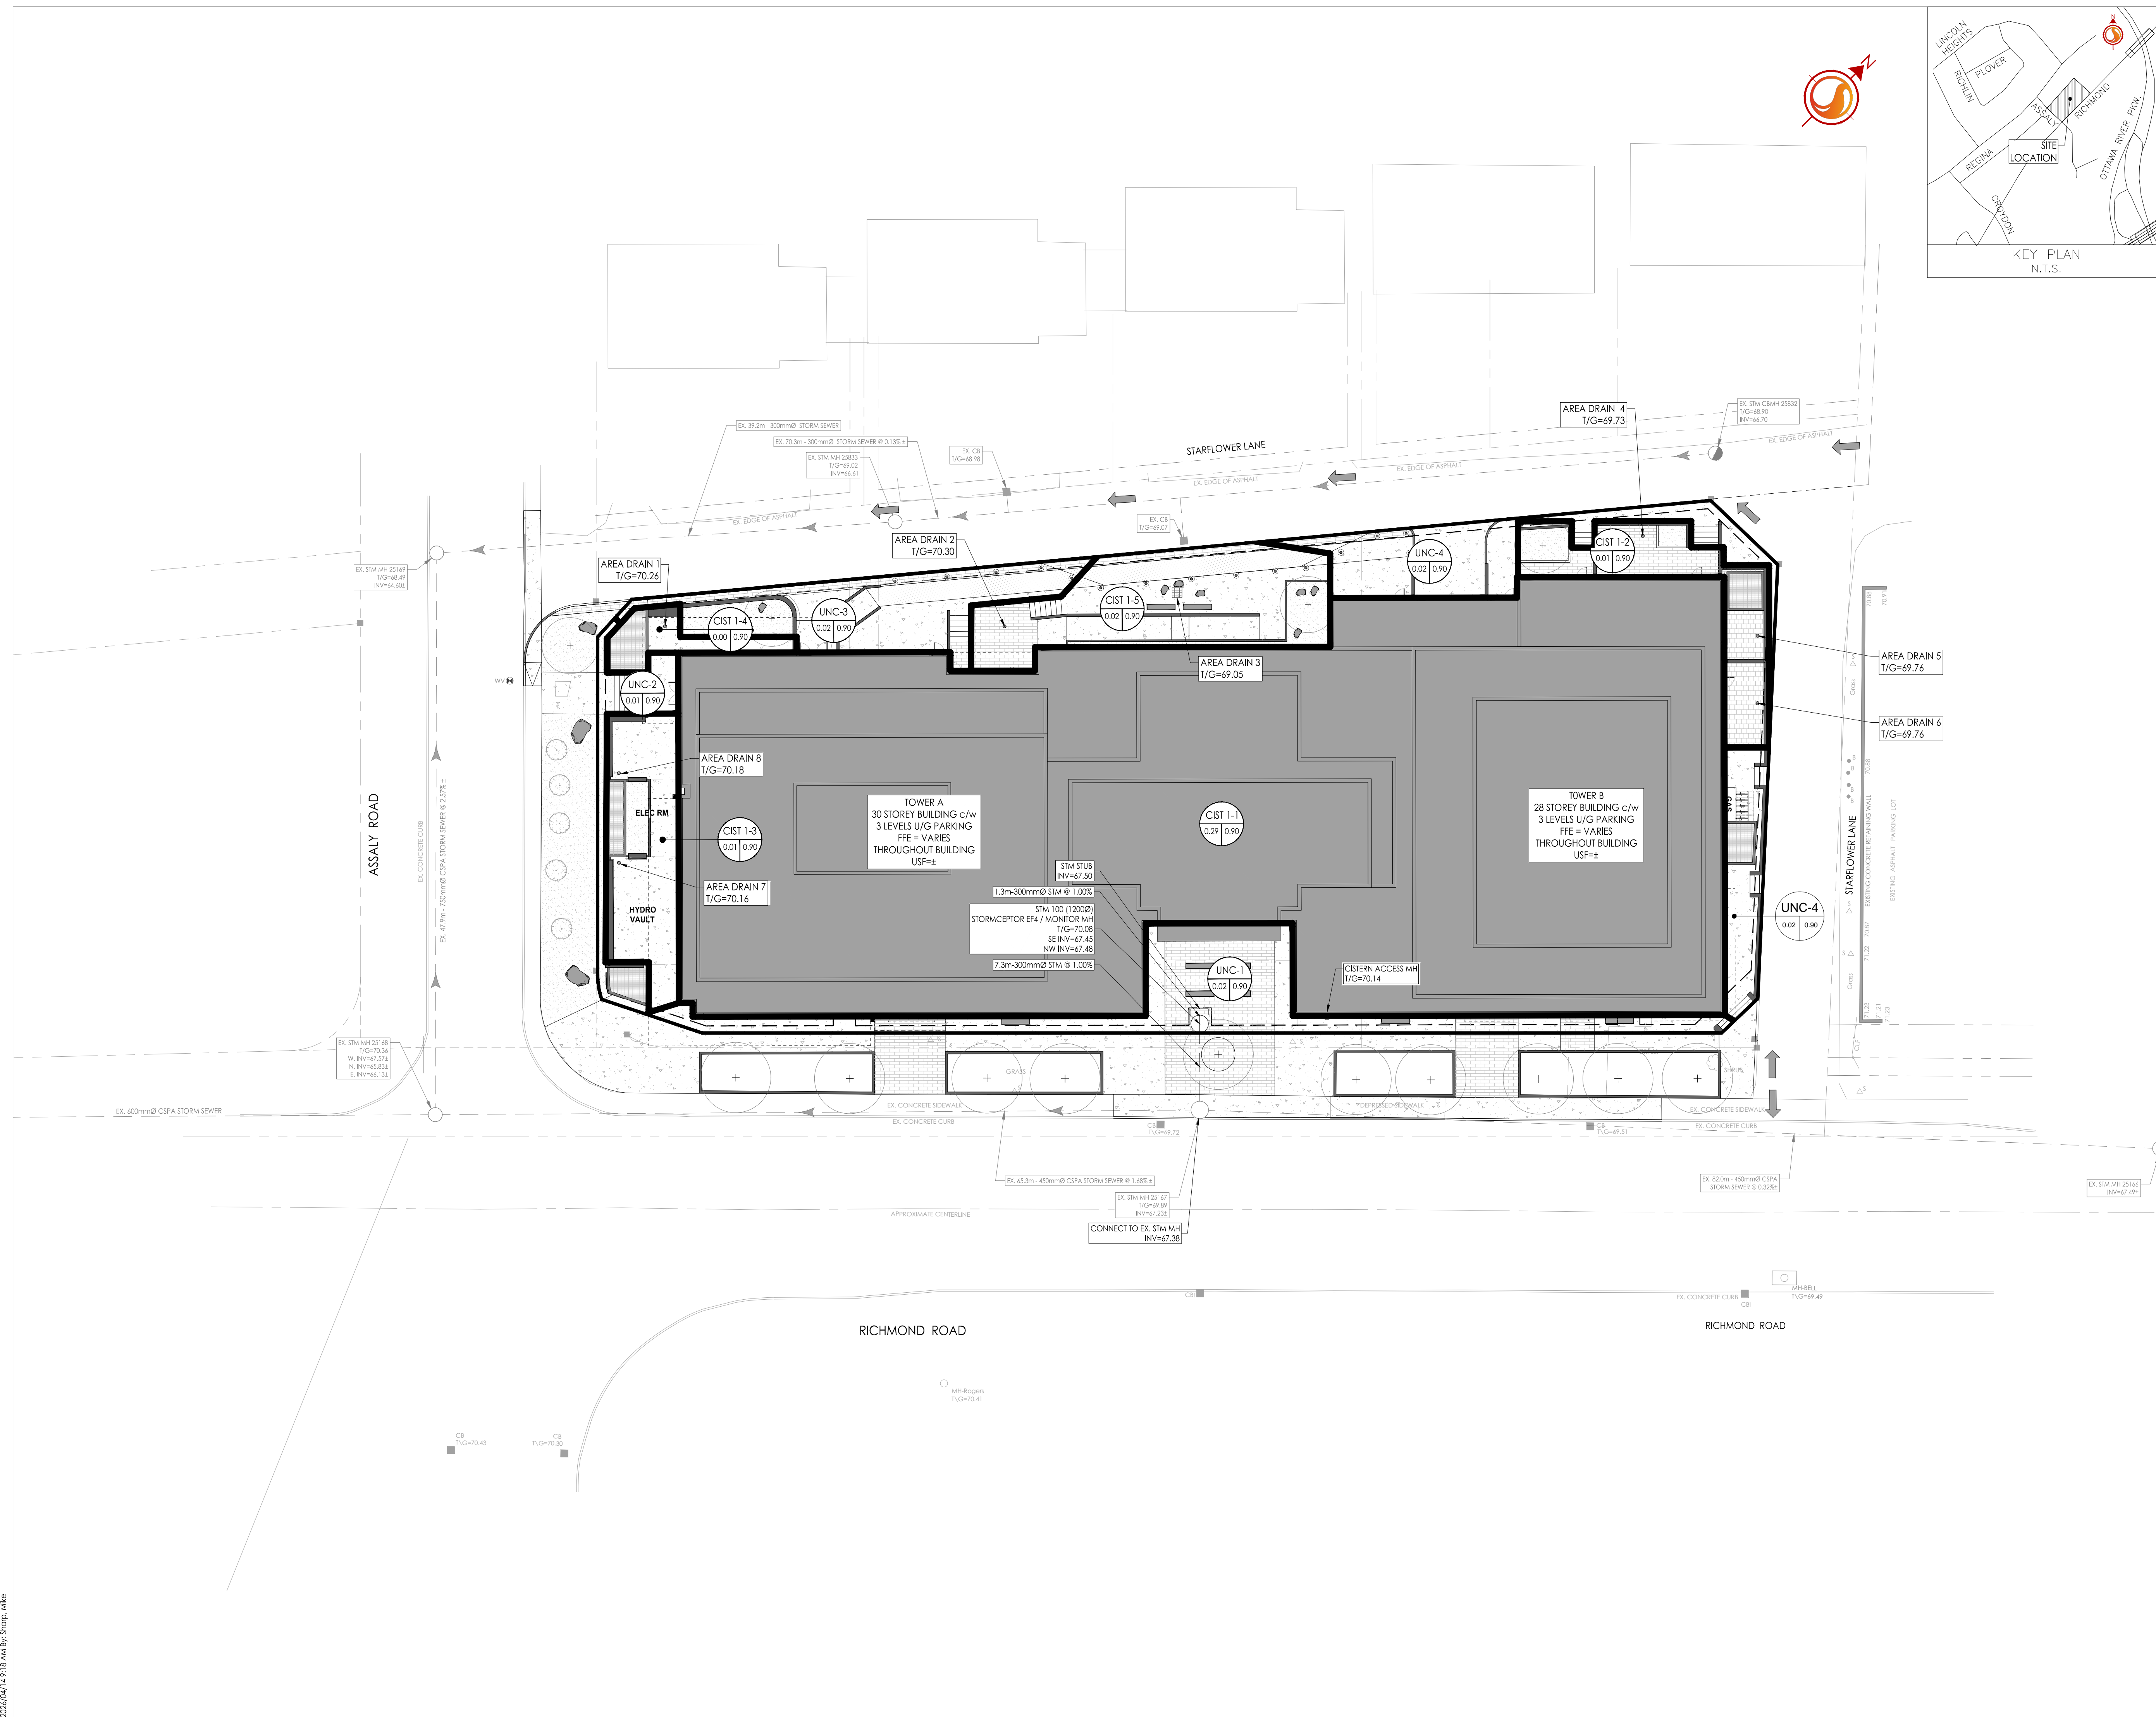


Copyright Reserved
The Contractor shall verify and be responsible for all dimensions. DO NOT scale the drawing - any errors or omissions shall be reported to Stantec without delay.
The Copyrights to all designs and drawings are the property of Stantec. Reproduction or use for any purpose other than that authorized by Stantec is forbidden.

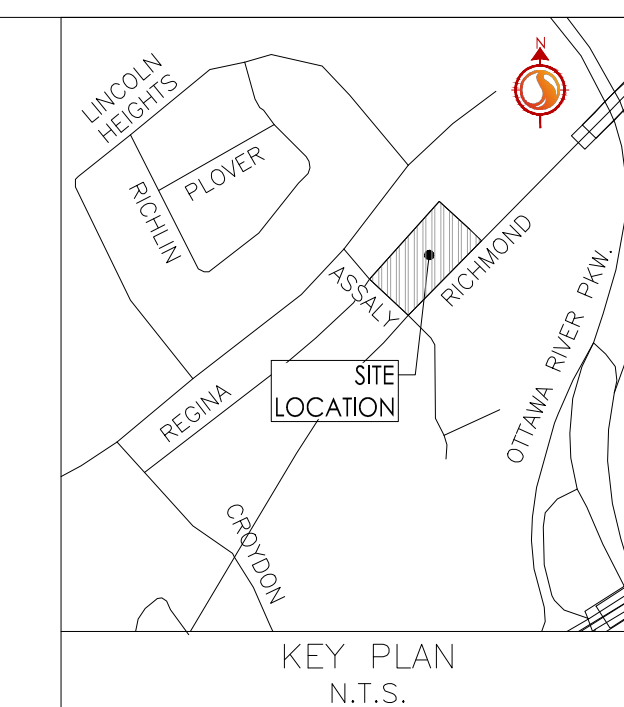

- Notes
- ALL CATCH BASINS AND TRENCH DRAINS TO BE CONNECTED TO INTERNAL PLUMBING AND COLLECTED IN STORM WATER MANAGEMENT CISTERN. INSTALLATION BY OTHERS.
 - STORMWATER MANAGEMENT TO BE PROVIDED THROUGH A CISTERN. CISTERN VOLUME = 120.0m³ MAX. CISTERN RELEASE RATE TO STORM SEWER 23.7L/s

Revision	By	Appd.	YY.MM.DD
3	MJS	PM	26.04.14
2	MJS	PM	25.04.22
1	MJS	PM	24.09.04
0	MJS	PM	23.06.01

File Name: 160401697 D8.dwg

Permit-Seal



Client/Project
BRIGL HOMES

1299 RICHMOND ROAD
MIXED USE TOWER DEVELOPMENT
OTTAWA, ON, CANADA

Title
STORM DRAINAGE PLAN

Project No.	Scale	Sheet	Revision
160401697	1:250	6 of 7	3

Drawing No. **SD-1** Sheet **6 of 7** Revision **3**
Project No. 160401697 Scale 1:250 Sheet 6 of 7 Revision 3
D07-12-23-0083
PLANN # 19038

160401697 Design Viewings 160401697 D8.dwg
 2025/04/14 10:00 AM P. MOROZ