



CONSULTANT TEAM	
CONSULTANT	PHONE NUMBER
PLANNING: KEEPER CO.	613-807-5000
ARCHITECT: DEIMLING ARCHITECTURE & INTERIOR DESIGN INC.	613-697-6113
CIVIL & SEPTIC: EGIS	613-836-2184
LANDSCAPE ARCHITECT: GJA INC.	613-286-5130
SURVEYOR, GEOTECHNICAL, & HYDROGEOLOGICAL STANTEC GEOMATICS LTD.	613-722-4420

North

Revisions

No.	By	Description	Date
04	W.P.	ISSUED FOR SITE PLAN CONTROL	16 DEC 2025
03	W.P.	ISSUED FOR SITE PLAN CONTROL	03 OCT 2025
03	A.P.	ISSUED FOR CLIENT REVIEW	19 JUN 2025
02	A.P.	ISSUED FOR CLIENT REVIEW	11 JUN 2025
01	W.P.	ISSUED FOR CLIENT REVIEW	09 MAY 2025

Project

**METCALFE AGRICULTURAL SOCIETY  
METCALFE FAIRGROUNDS  
NEW BUILDING IMPLEMENTATION**

2821 8TH LINE ROAD, METCALFE, ON

Drawing

**PROPOSED ELEVATIONS**

Scale AS NOTED

Stamp

Drawn W.P.

Checked C.D.




Project No. 24-125

Drawing No. A02

Date MAY, 2024


**04 NORTH ELEVATION**

A02 SCALE: 1:125

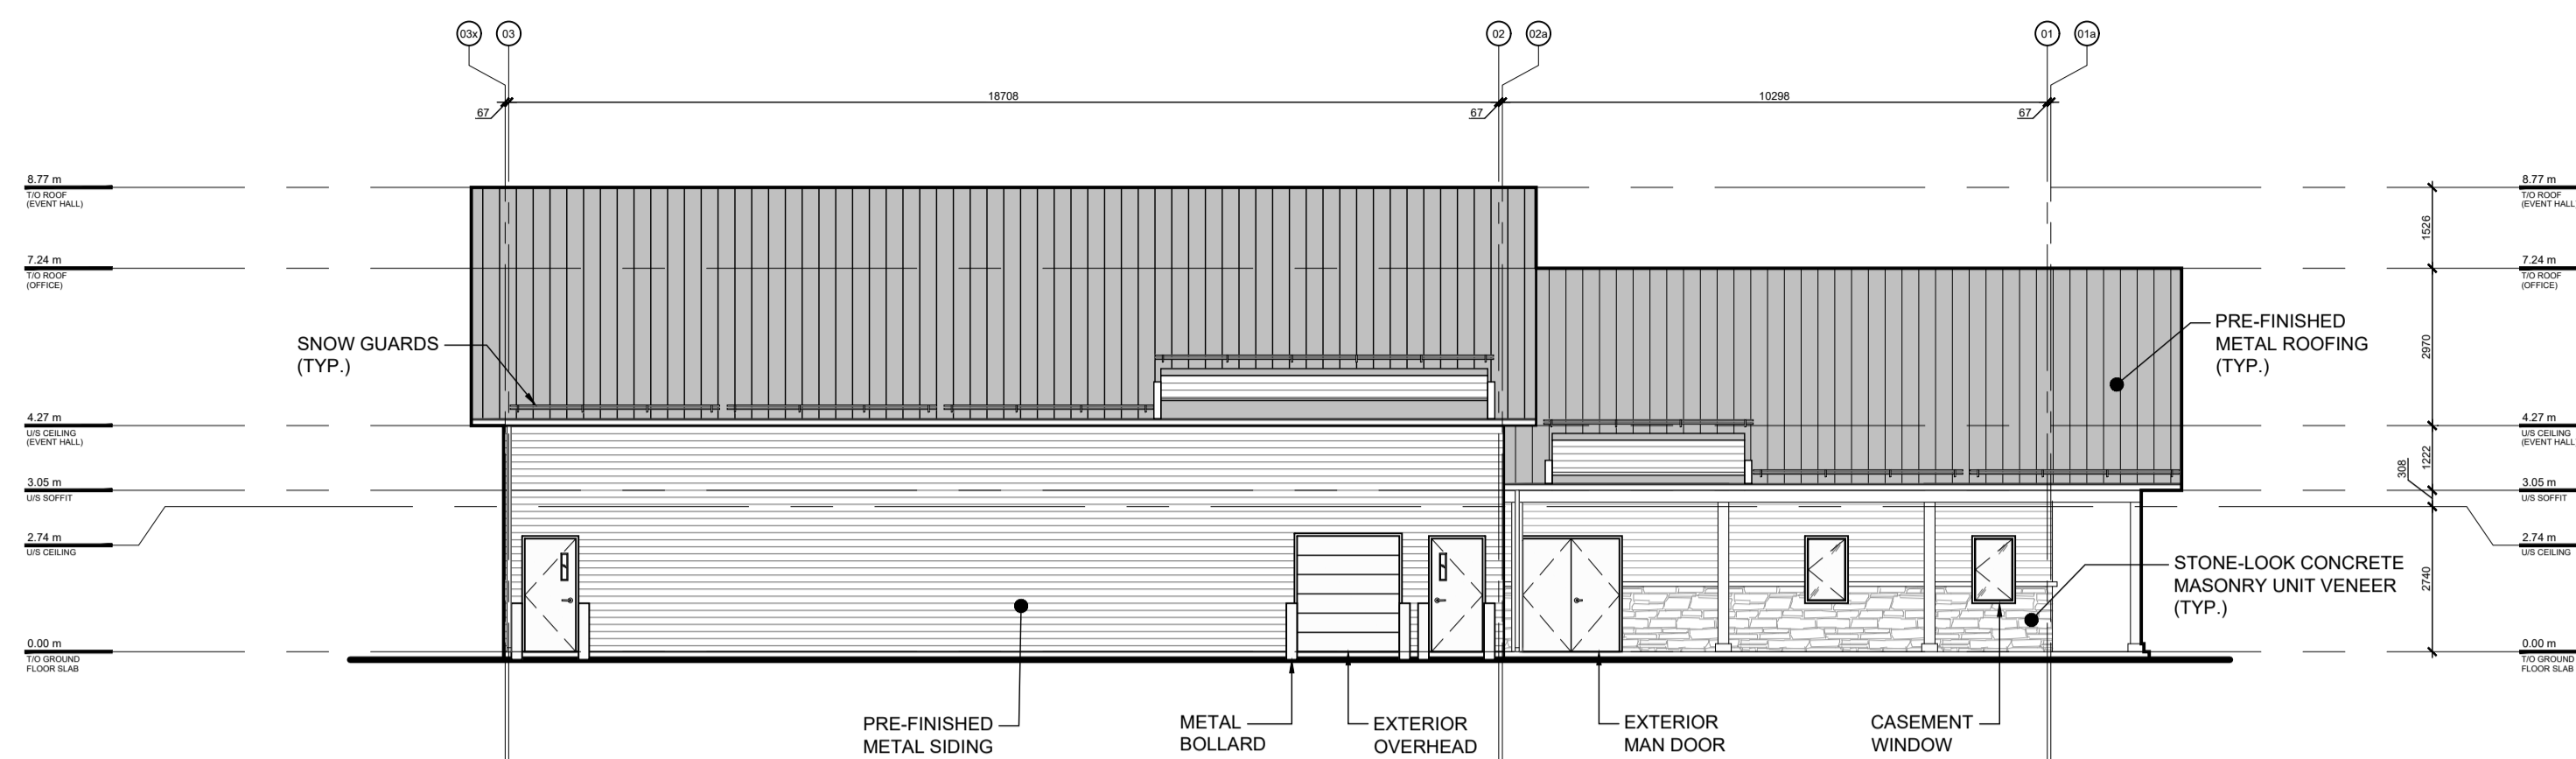


**03 WEST ELEVATION**

A02 SCALE: 1:125

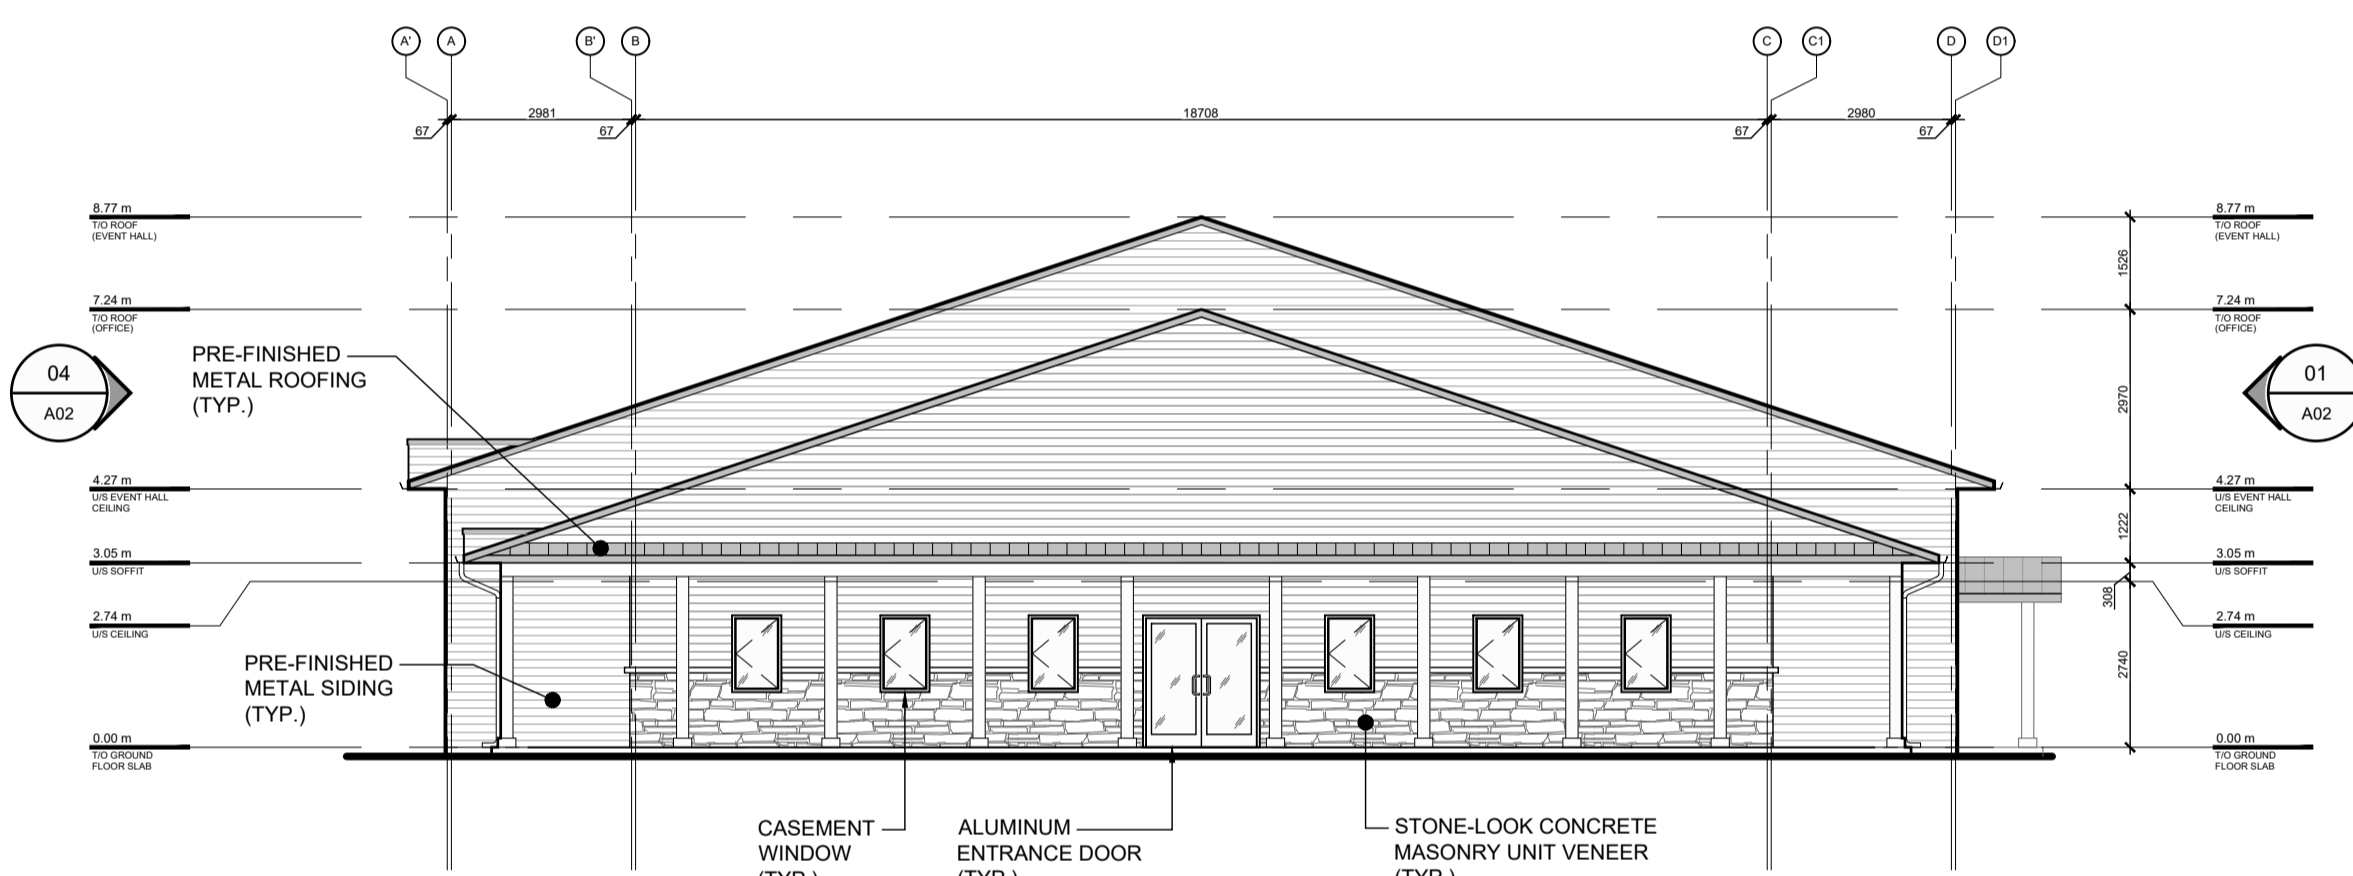

**02 EAST ELEVATION**

A02 SCALE: 1:125

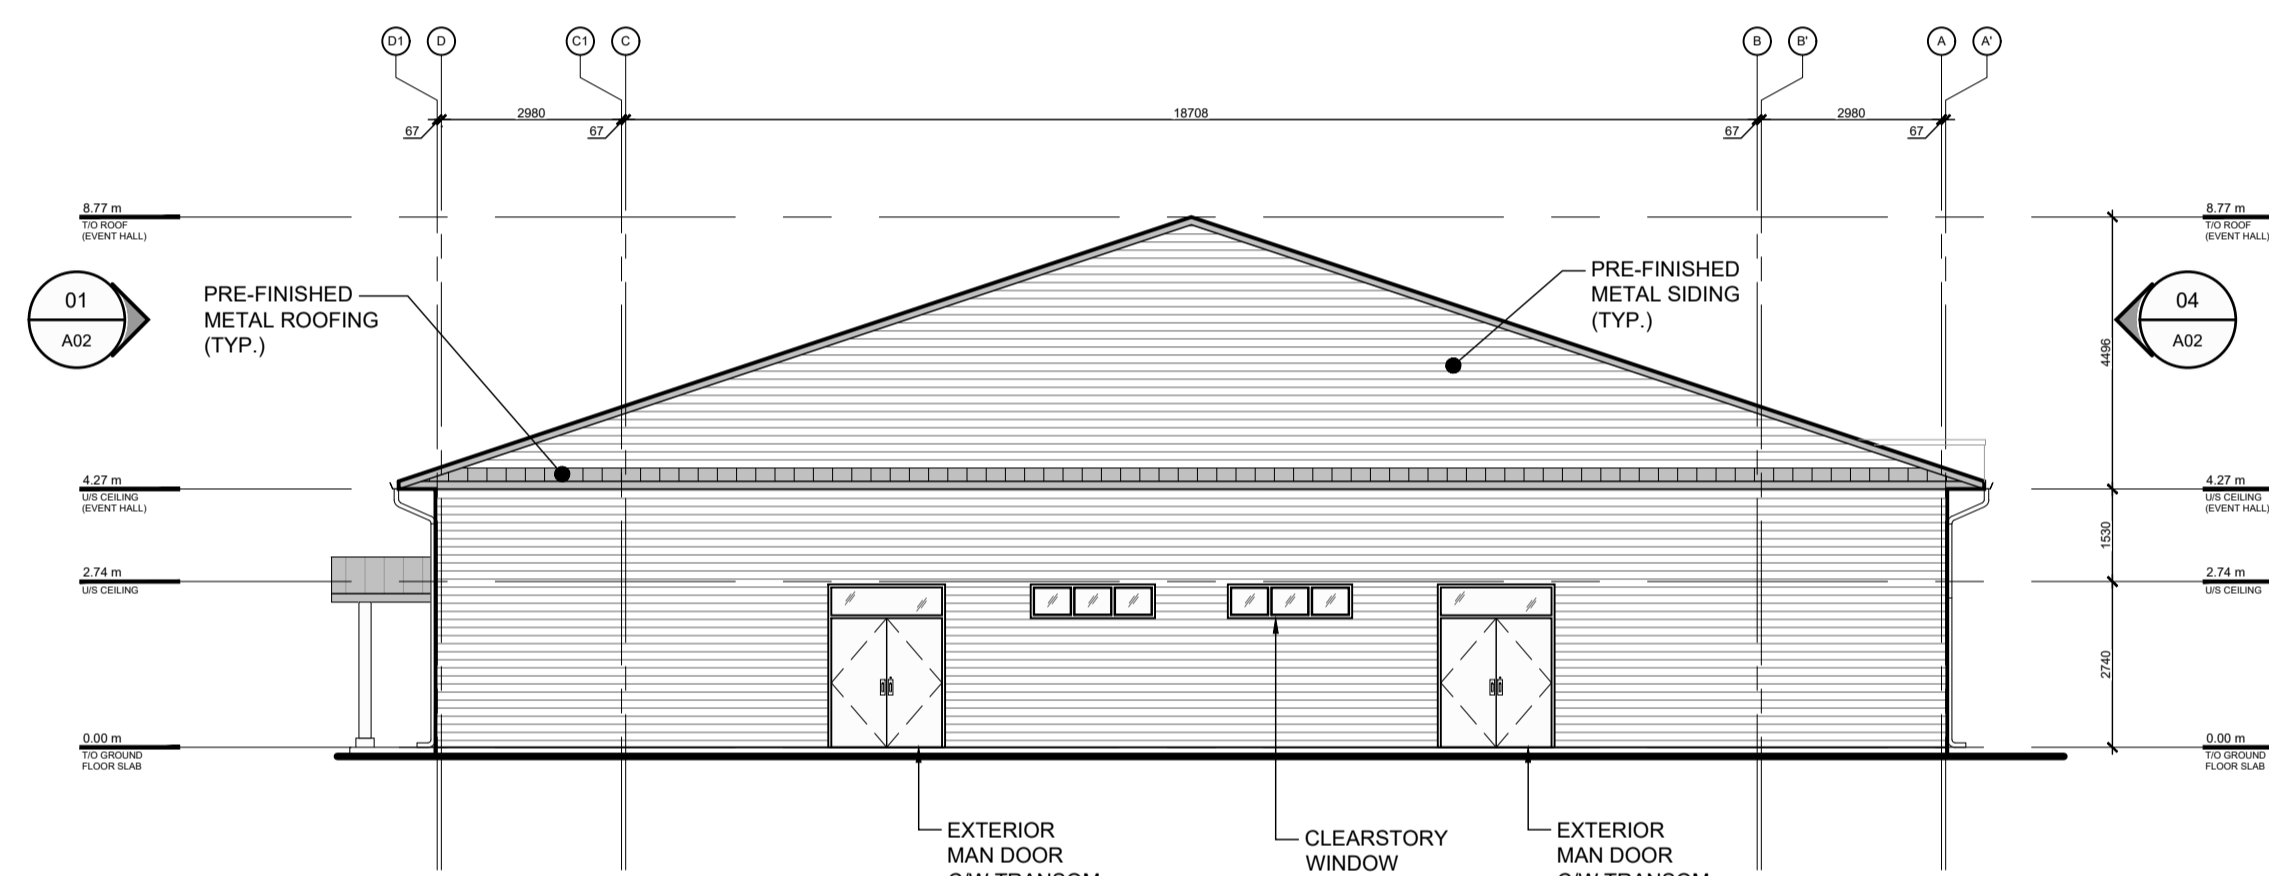

**01 SOUTH ELEVATION**

A02 SCALE: 1:125

