



LEGEND

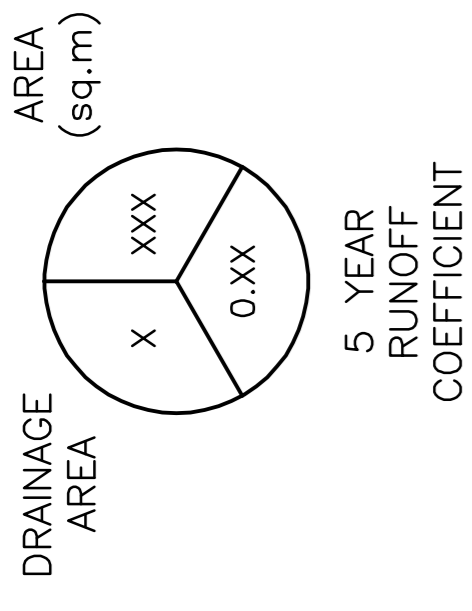

KEY PLAN

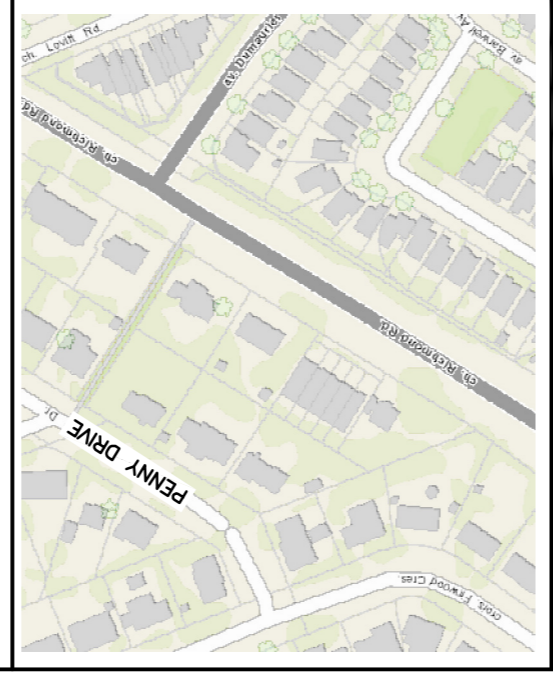


No.	DATE	REVISION
1	JAN 9-25	ISSUED FOR COORDINATION
2	JAN 30-25	ISSUED FOR APPROVAL
3	JUN 4-25	RE-ISSUED FOR APPROVAL
4	SEP 16-25	RE-ISSUED FOR APPROVAL
5	JAN 6-26	RE-ISSUED FOR APPROVAL
6	MAR 5-26	RE-ISSUED FOR APPROVAL


D. B. GRAY ENGINEERING INC.
 Structural Management - Consulting & Professional Services
 700 Long Point Circle
 Ottawa, Ontario
 613-425-8044
 d.gray@dbgrayengineering.com


Project
PROPOSED 5-STORY APARTMENT BUILDING
 3055 RICHMOND RD
 OTTAWA, ONTARIO

Drawing Title
POST-DEVELOPMENT DRAINAGE PLAN

Drawn: D.B.G.
 H. Scale: 1:100
 V. Scale: 1:100
 Date: JAN 9-25
 Job No.: 24044
 Drawing No.: **C-7** of 7
 NOT VALID UNLESS SIGNED & DATED

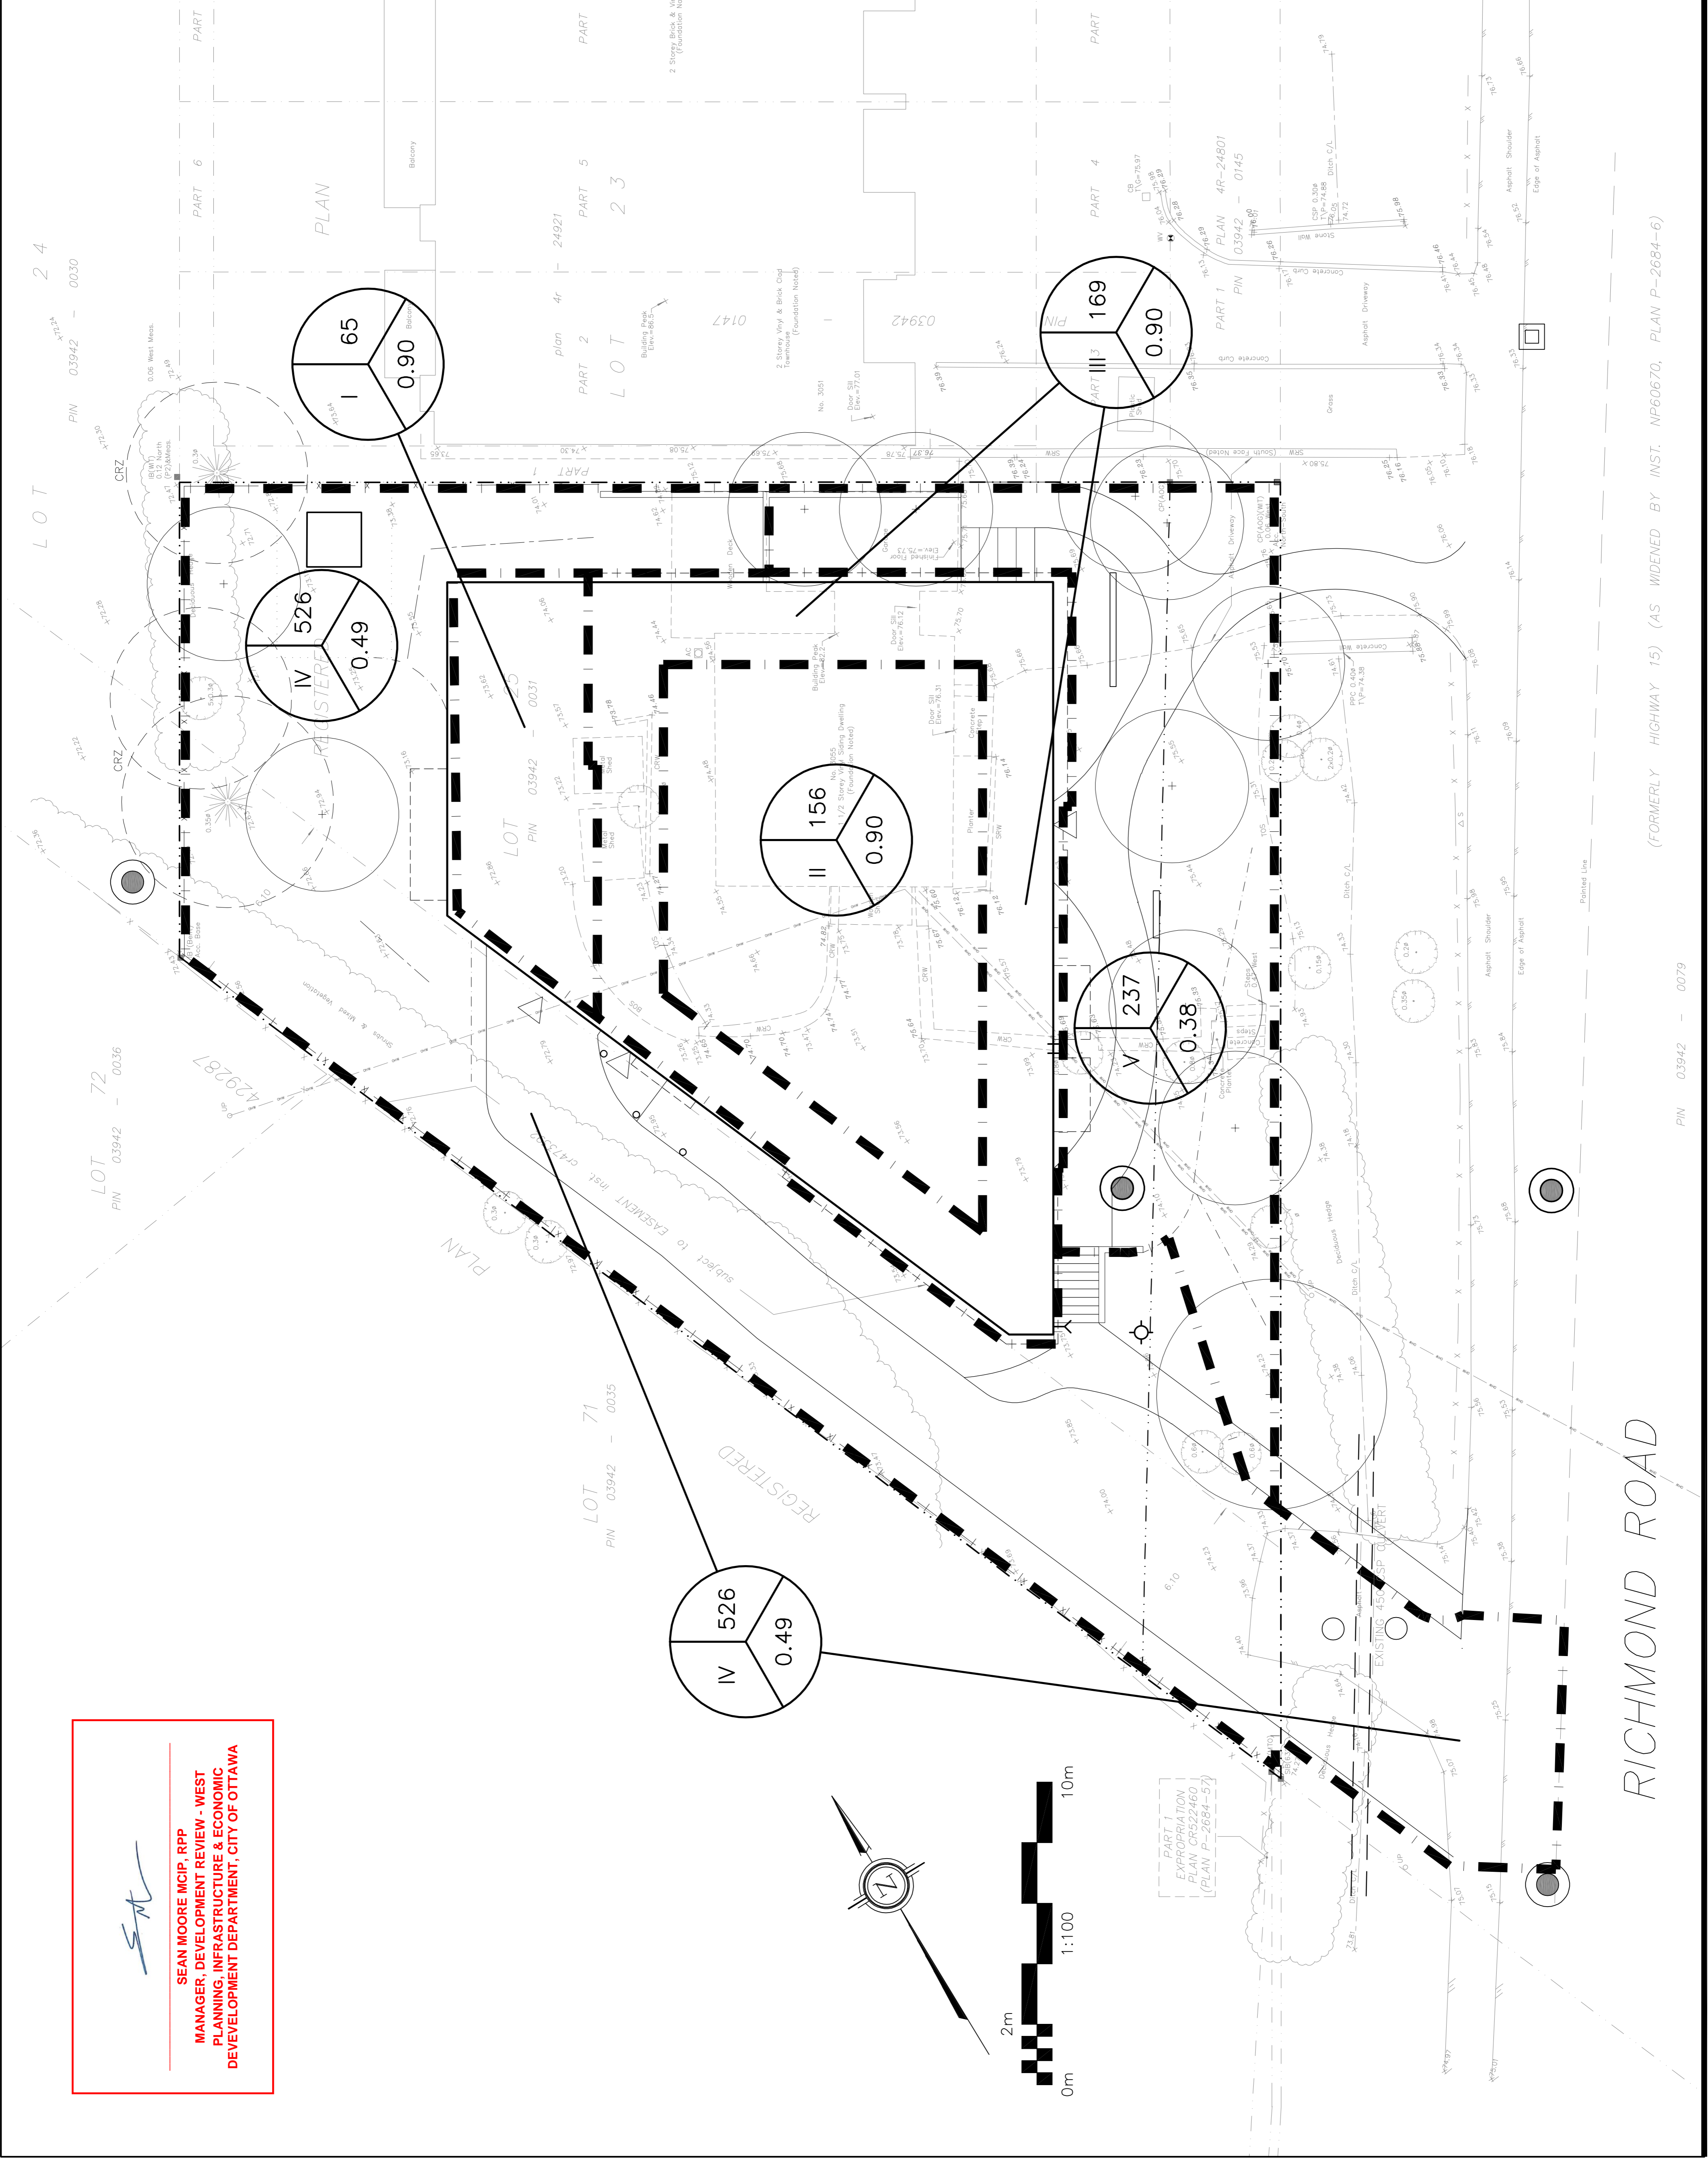


SEAN MOORE MCIP, RPP
 MANAGER, DEVELOPMENT REVIEW - WEST
 PLANNING, INFRASTRUCTURE & ECONOMIC
 DEVELOPMENT DEPARTMENT, CITY OF OTTAWA

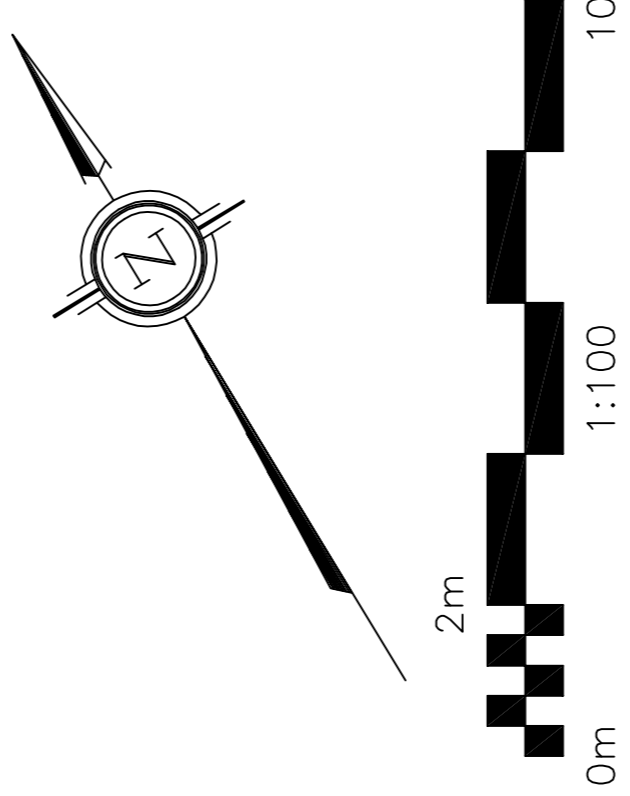

RICHMOND ROAD

(FORMERLY HIGHWAY 15) (AS WIDENED BY INST. NP60670, PLAN P-2684-6)

PIN 03942 - 0079