


LEGEND:

- SUB-CATCHMENT BOUNDARY
- AREA ID
- RUNOFF COEFFICIENT | AREA (HA)
- OVERLAND FLOW

A PRE-DEVELOPMENT
SCALE: 1:200

SCALE: 1:200

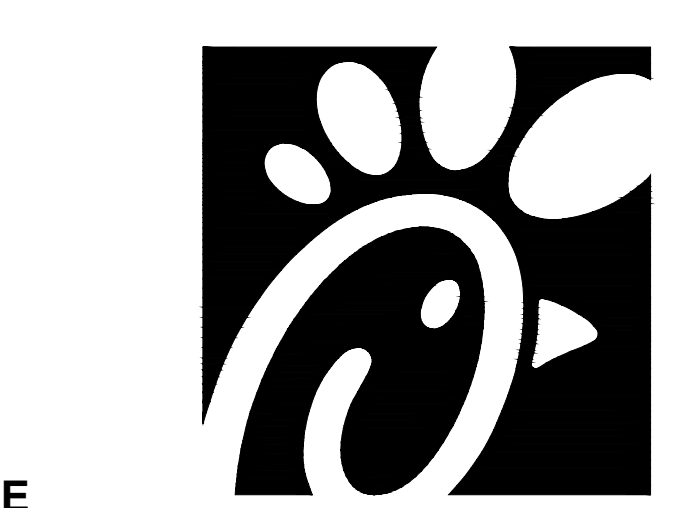

Chick-fil-A
5200 Buffington Road
Atlanta, Georgia 30349-2998

exp Services Inc.
E: +1.905.793.9800 | F: +1.905.793.0641
1595 Clark Boulevard
Brampton, ON L6T 4V1
Canada
www.exp.com



- BUILDINGS • EARTH & ENVIRONMENT • ENERGY •
- INDUSTRIAL • INFRASTRUCTURE • SUSTAINABILITY



CHICK-FIL-A
COLLEGE SQUARE
1984 Baseline Road
Ottawa, ON

FSR#30088
BUILDING TYPE / SIZE: IP02 SE
RELEASE:

REVISION SCHEDULE

NO.	DATE	DESCRIPTION
A	2025-09-17	ISSUED FOR UTILITY REVIEW
B	2025-09-23	ISSUED FOR SPA
C	2025-11-14	ISSUED FOR SPA
D	2026-05-25	AS PER CITY COMMENT

CONSULTANT PROJECT # BRM0023002042-W0
PROJECT STATUS SPA
DATE SEPTEMBER 2025
DRAWN BY J.K.

Information contained on this drawing and in all digital files produced for above named project may not be reproduced in any manner without express written or verbal consent from authorized project representatives.

SHEET
PRE-DEVELOPMENT DRAINAGE PLAN

SHEET NUMBER
SWM100
FILE NUMBER D07-12-25-0159
PLAN NUMBER 19453

Issued for SPA