
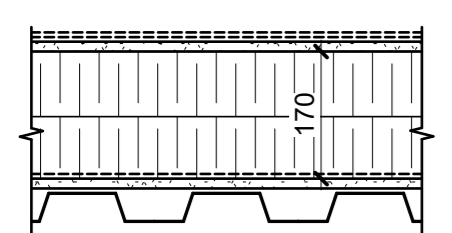
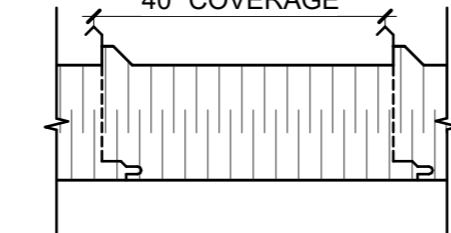
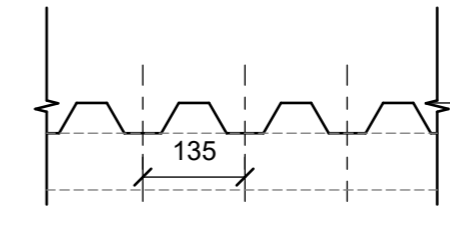


ARCH D 24" x 36"



TYPE	CONVENTIONAL ROOF ASSEMBLY	R-VALUE	COMMENTS	TYPE	INSULATED METAL ROOF PANEL	R-VALUE	COMMENTS	TYPE	CORRUGATED METAL ROOF PANEL	R-VALUE	COMMENTS
R1		R35	SPOT ELEVATIONS SHOWN ON THE ROOF PLAN ARE TAKEN FROM THE FINISHED ROOF SURFACE.	R2		R35	APPLICABLE AT ROOF ACCESS STAIRCASE	R3		N/A	APPLICABLE AT GAS METER CANOPY

NOTES TO G.C.
 1. SPOT ELEVATIONS SHOWN ON THE ROOF PLAN ARE RELATIVE TO THE LOWEST POINT OF THE ROOF (ROOF DRAIN = +0.00, UNLESS NOTED OTHERWISE) AND DO NOT RELATE TO THE ELEVATIONS OF OTHER ROOF SECTIONS.
 2. CRICKET LAYOUT IS DIAGRAMATIC. ADJUST CRICKETS GEOMETRY TO MAINTAIN MIN. 2% SLOPE AND TO AVOID WATER PONDING AROUND ROOF PENETRATION CURBS & DOGHOUSES.

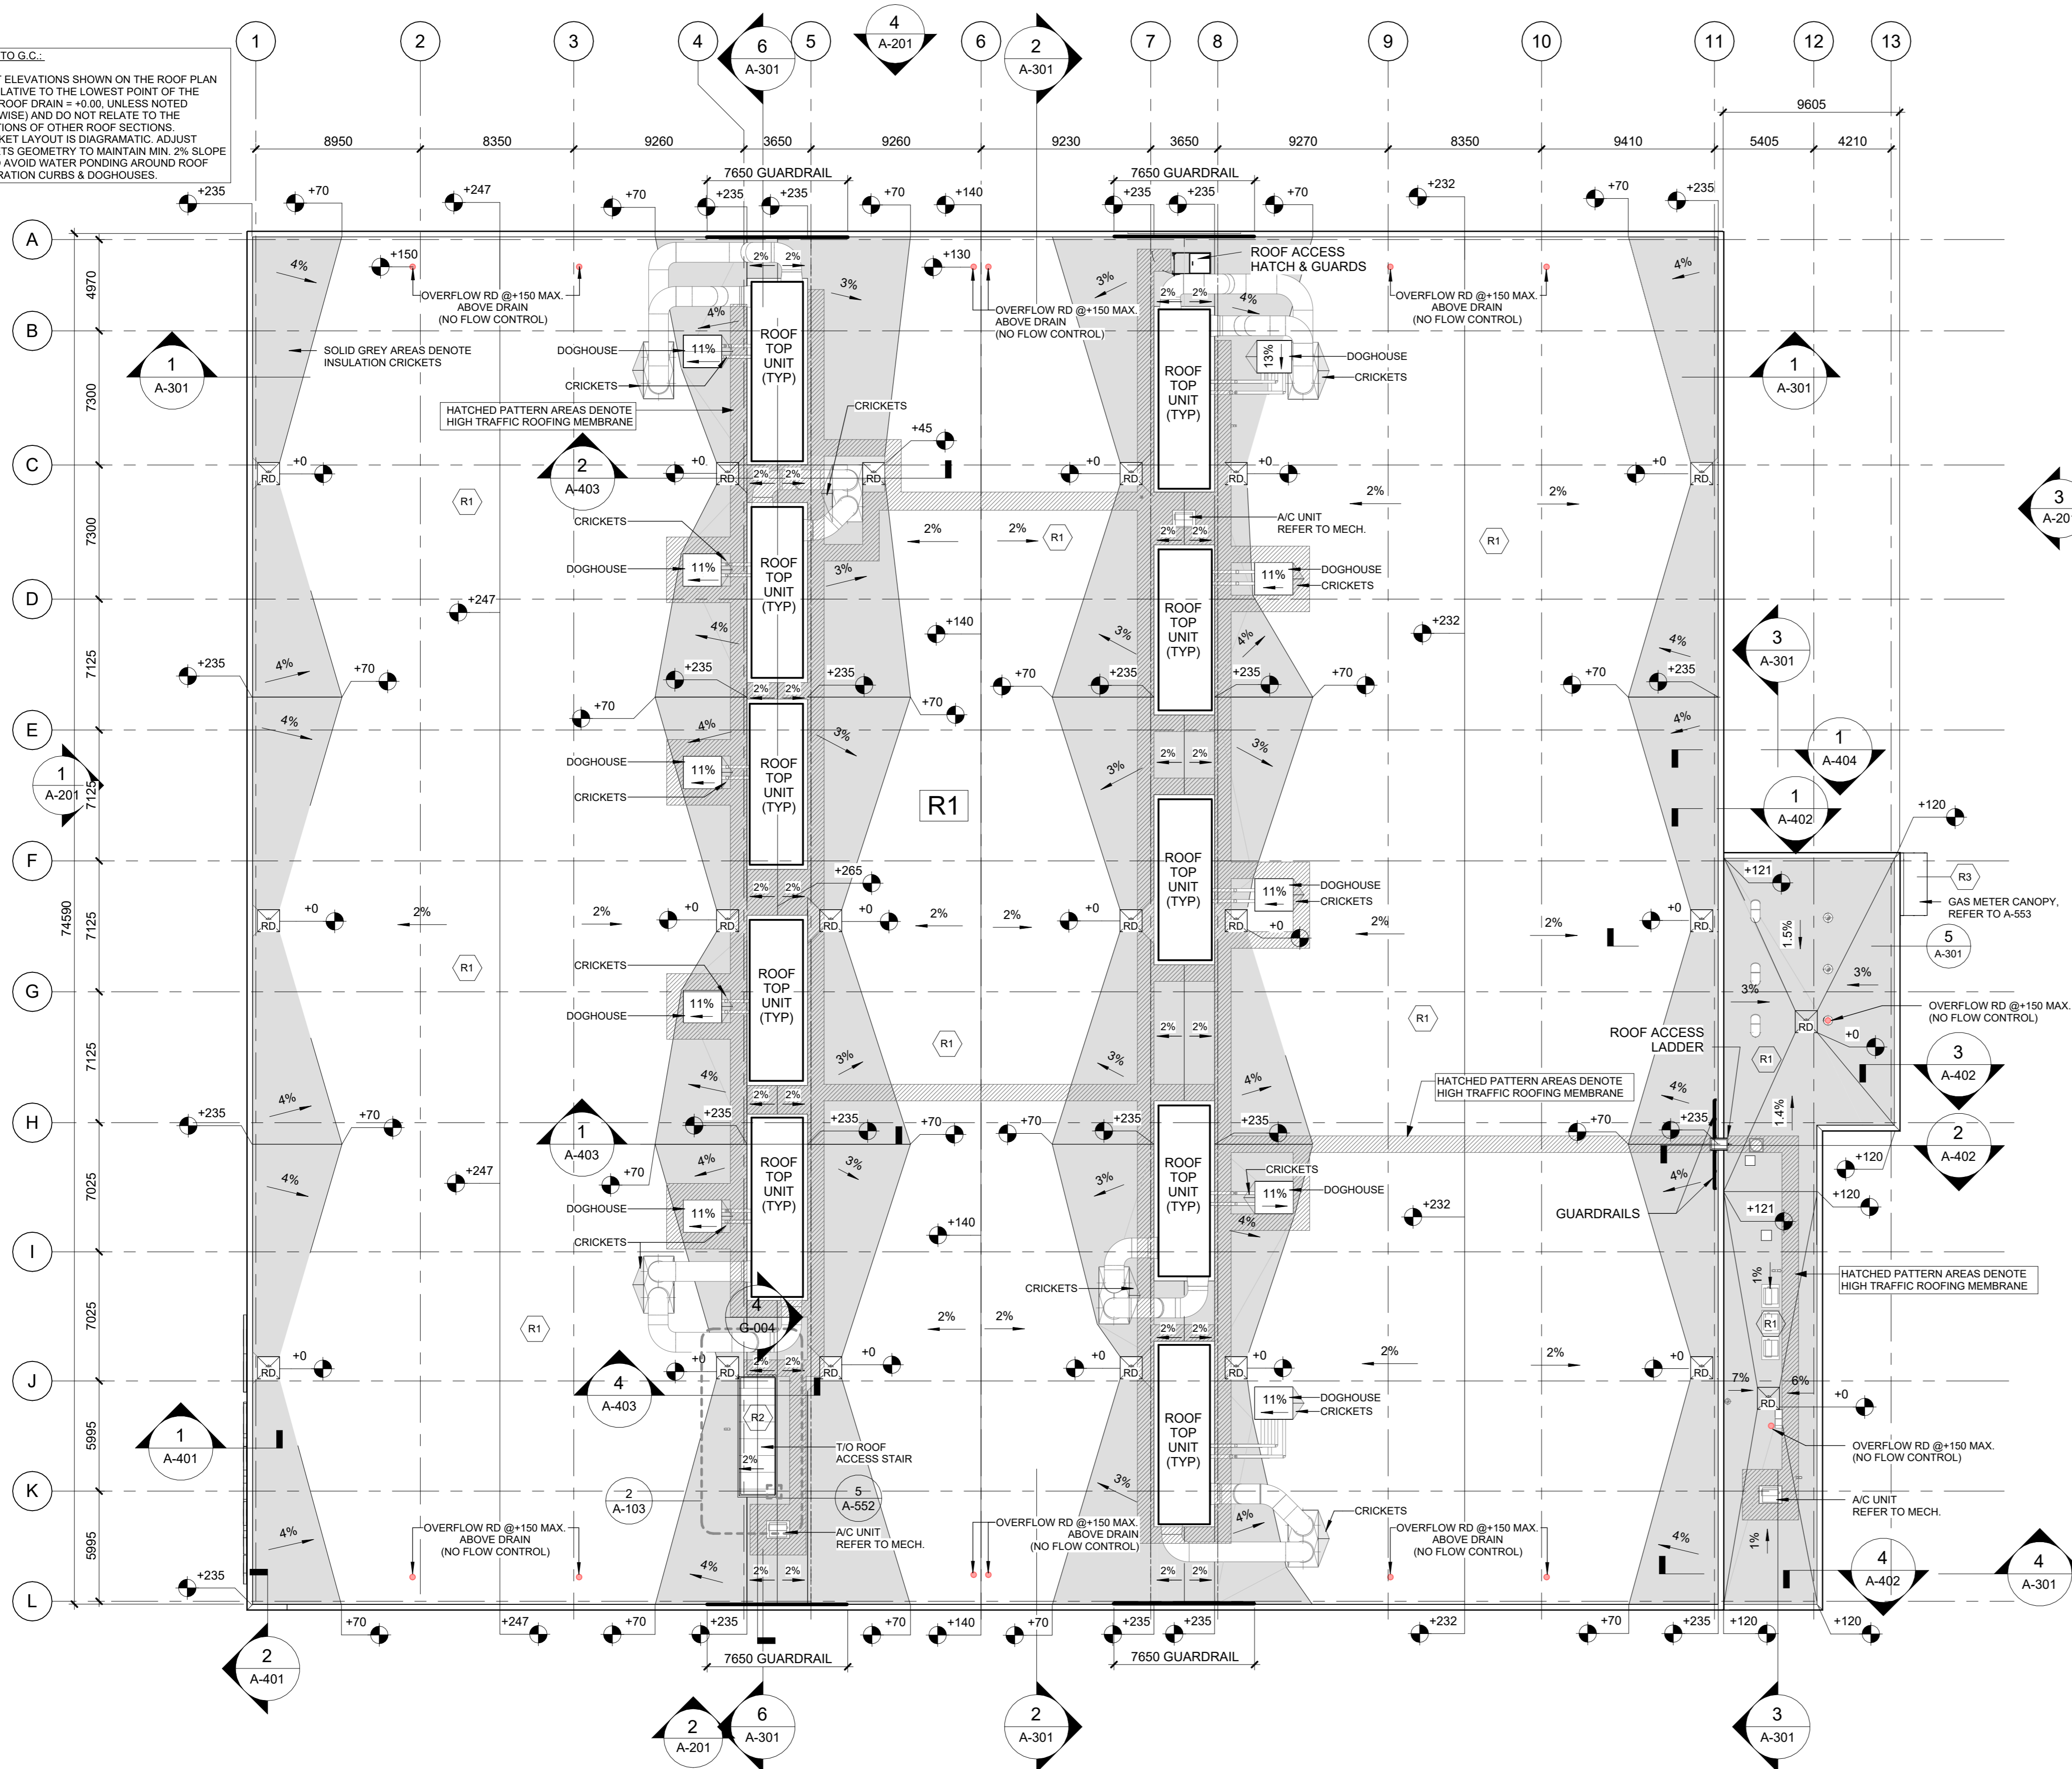

G. Wildman
GERALDINE WILDMAN
 MANAGER, DEVELOPMENT REVIEW SOUTH
 PLANNING, DEVELOPMENT AND BUILDING SERVICES
 DEPARTMENT, CITY OF OTTAWA

APPROVED
 By wildmange at 9:40 pm, Jun 04, 2026

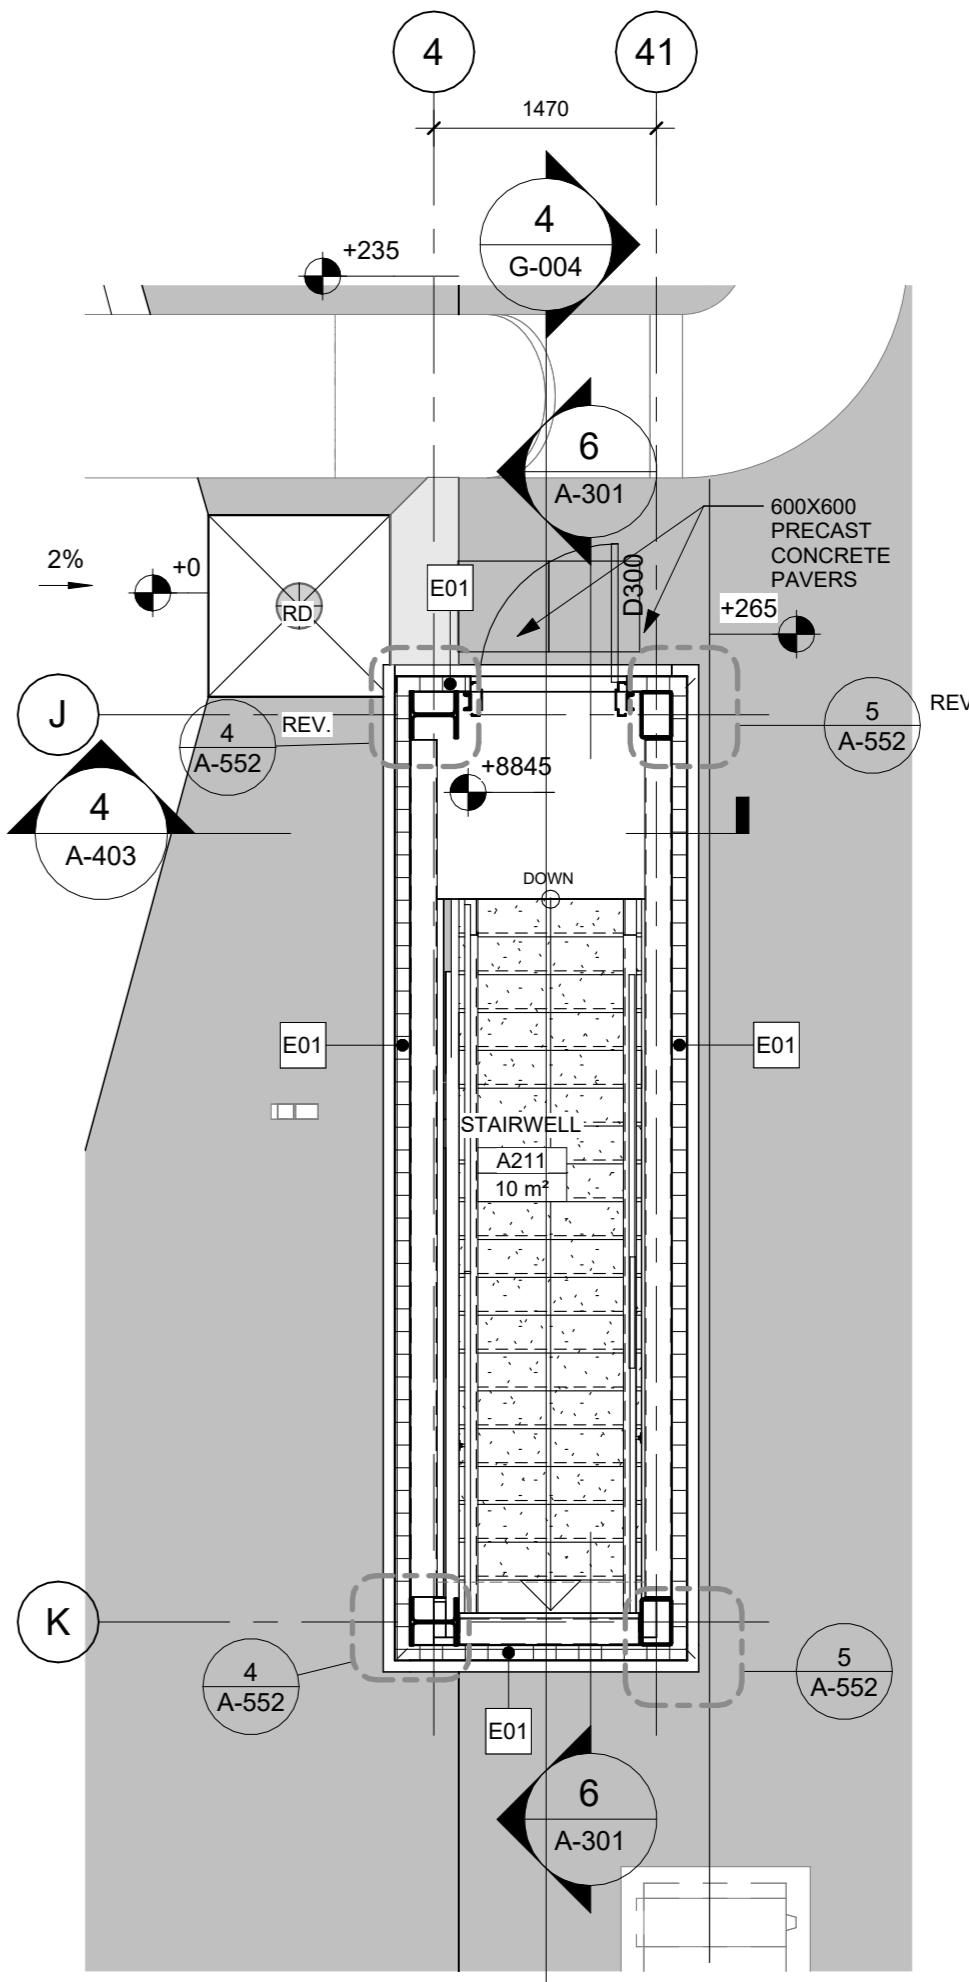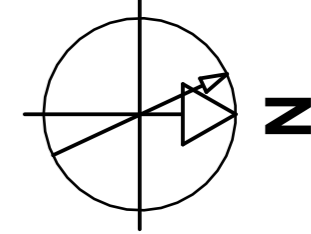

1 ROOF PLAN
 A-103 REF: A-301 SCALE: 1:200

2 ENLARGED PLAN OF ROOF ACCESS STAIR
 A-103 REF: A-103 SCALE: 1:50

File Number D07-12-25-0095
 Plan Number 19357

NOTE:
 IT IS THE RESPONSIBILITY OF THE CONTRACTORS TO INFORM THEMSELVES OF THE EXACT LOCATION OF AND ASSUME ALL LIABILITY FOR DAMAGE TO ALL UTILITIES SERVICES AND STRUCTURES WHETHER ABOVE GROUND OR BELOW GRADE BEFORE COMMENCING THE WORK. SUCH INFORMATION IS NECESSARILY SHOWN ON THE DRAWING AND WHEN SHOWN, THE ACCURACY CANNOT BE GUARANTEED. WITH THE SOLE EXCEPTION OF THE BENCHMARKS SPECIFICALLY DESCRIBED FOR THIS PROJECT, NO ELEVATION INDICATED OR ASSUMED HEREON IS TO BE USED AS A REFERENCE ELEVATION FOR ANY PURPOSE.

9	ISSUED FOR 100% CONTRACT DOCUMENTATION/PRE-TENDER	2025/11/14
8	ISSUED FOR BUILDING PERMIT DOCUMENTATION	2025/08/19
7	ISSUED FOR 99% CONTRACT DOCUMENTATION	2025/08/15
6	ISSUED FOR SPC	2025/06/18
4	ISSUED FOR 96% CONTRACT DOCUMENTATION	2025/04/15

DESIGNED BY / CONQUIR PAR	CHECKED BY / VERIFIE PAR
H.Q.R.	N.D.
DRAWN BY / DESINE PAR	SCALE / ECHELLE
M.G.	As indicated

DETAIL NUMBER	DRAWING TITLE
1	1:1
SHEET NUMBER	


THIS DRAWING IS THE PROPERTY OF THE CITY OF OTTAWA AND ALL COPYRIGHT IS RESERVED. DIMENSIONS ON DRAWING ARE FOR ESTIMATING PURPOSES ONLY. IT IS THE RESPONSIBILITY OF EACH CONTRACTOR AND SUB-CONTRACTOR OR CONSULTANT TO CHECK AND VERIFY ALL DIMENSIONS AND CONDITIONS ON SITE, NOTIFY OWNER OF ANY ERRORS OR OMISSIONS PRIOR TO COMMENCING THE WORK. DO NOT SCALE THE DRAWINGS.

ARCHITECT / ARCHITECTE	CONSULTANT / EXPERT-CONSEIL
CONSULTANT / EXPERT-CONSEIL	CONSULTANT / EXPERT-CONSEIL

PROJECT / LOCATION / PROJET / ENDROIT
OCT ZEB-New Garage
 1500 St. Laurent Blvd
 Ottawa, ON K1G 0Z8


OTTAWA, ONTARIO
 DRAWING / DESSIN
NEW BUILDING ROOF PLAN

BUSINESS ENTITY / NUMERO DE L'ENTITE	SHEET NO. / FEUILLE NO.
OMF1	A-103
CITY PROJECT NO. / NUMERO DE PROJET	CONS. PROJECT NO. / NUMERO DE PROJET
	60716350

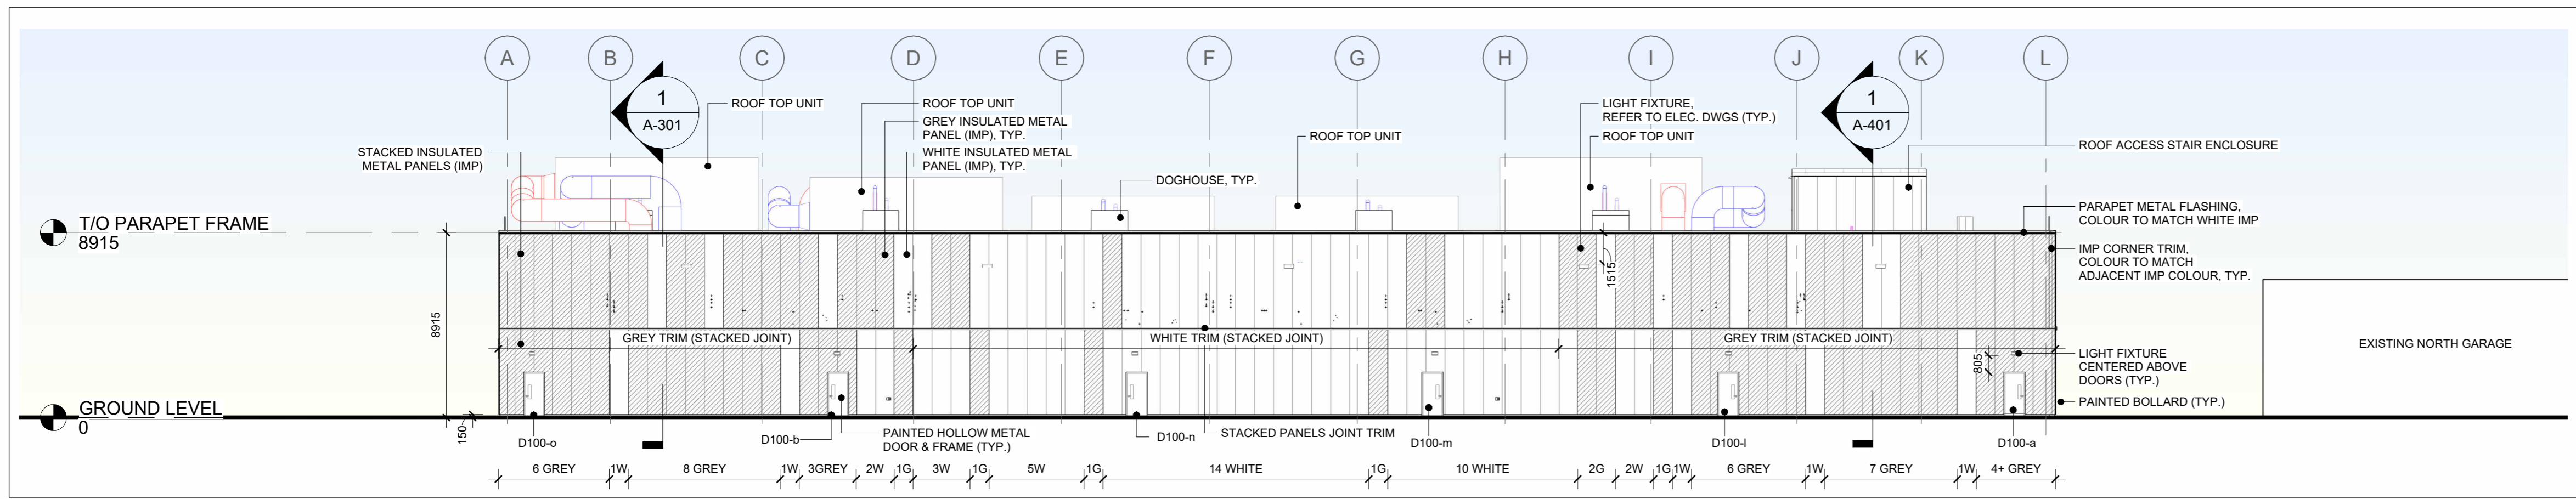


1 SOUTH ELEVATION

A-201 REF: A-101 SCALE: 1 : 200

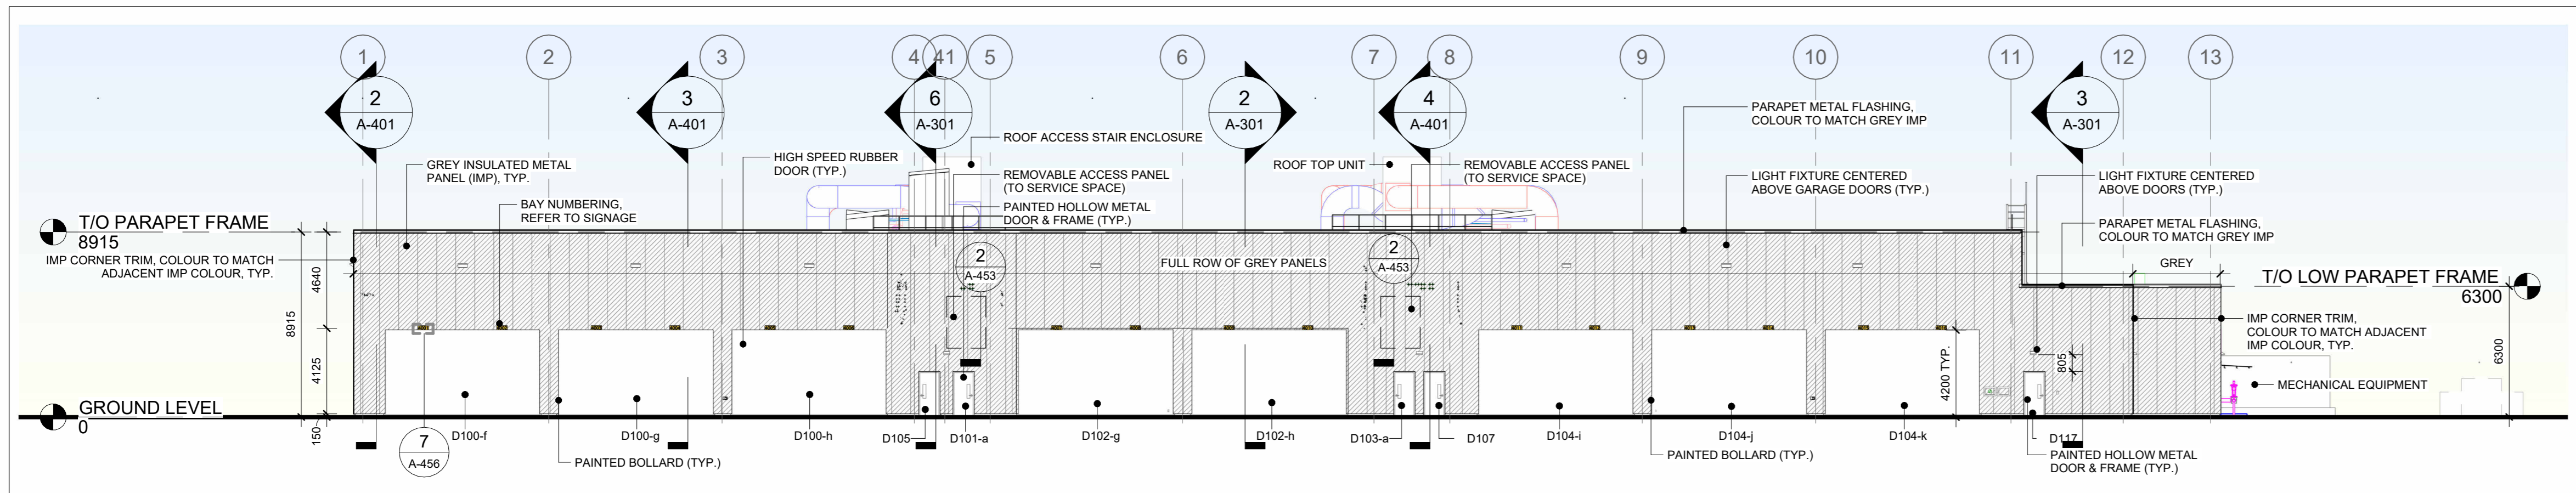


2 EAST ELEVATION

A-201 REF: A-101 SCALE: 1 : 200

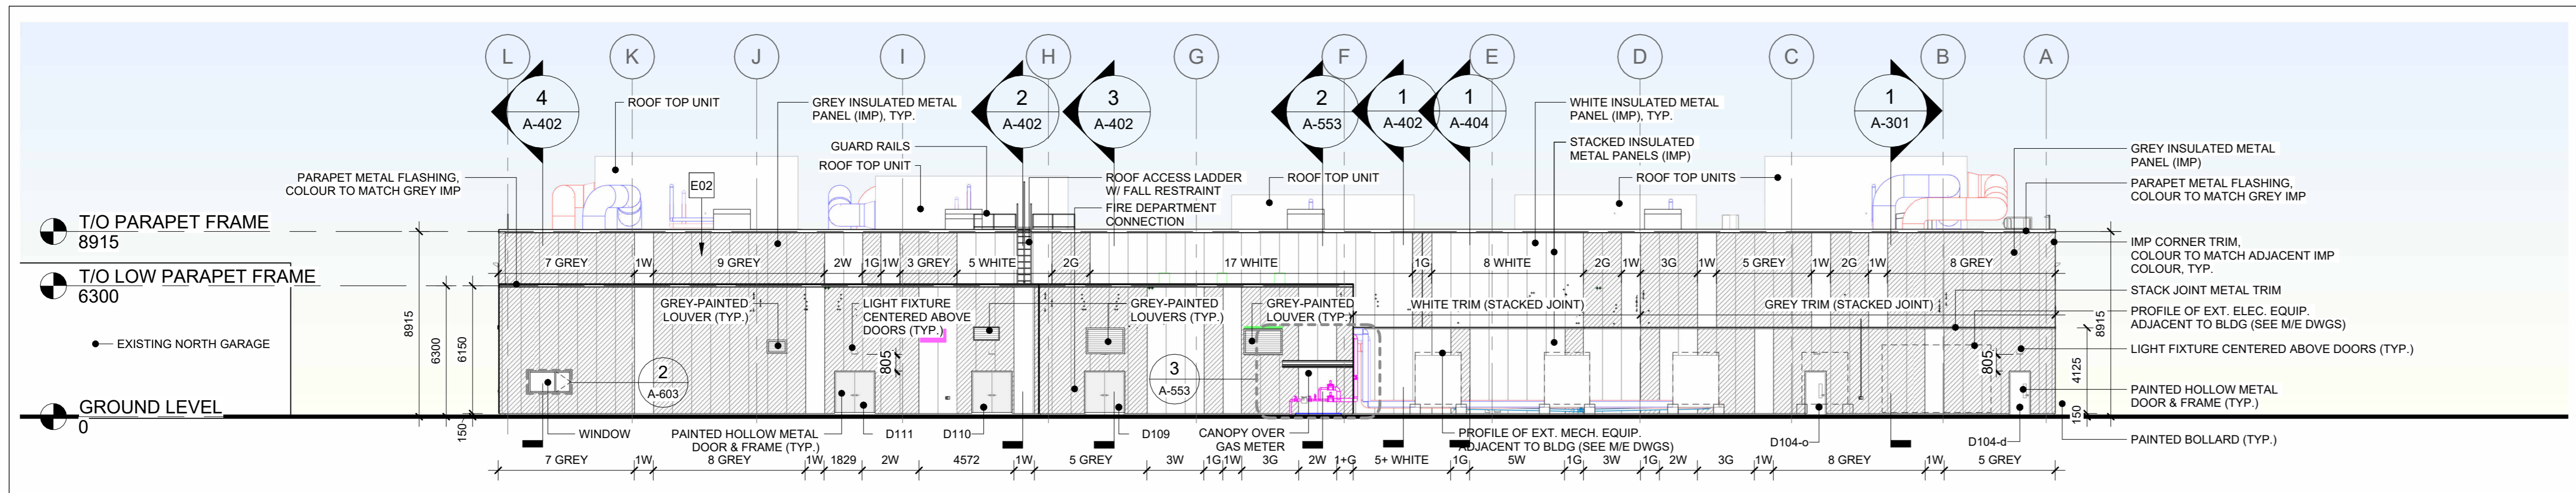

3 NORTH ELEVATION

A-201 REF: A-101 SCALE: 1 : 200

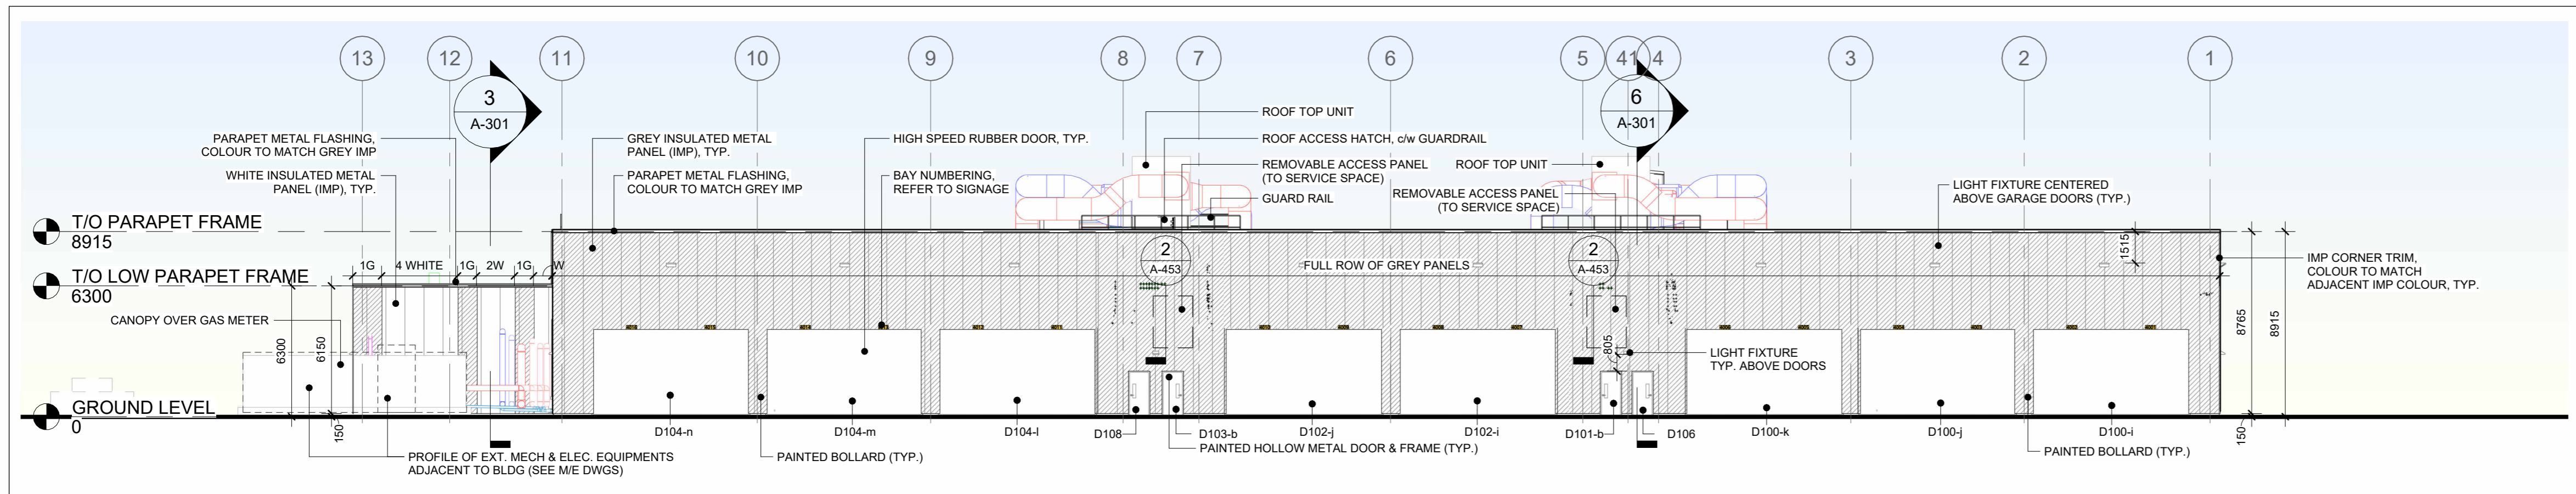

4 WEST ELEVATION

A-201 REF: A-101 SCALE: 1 : 200

LEGEND:

- [Pattern] WHITE INSULATED METAL PANEL (COLOUR TO BE SELECTED FROM MANUFACTURER'S STANDARD COLOUR CHART)
- [Pattern] GREY INSULATED METAL PANEL (COLOUR TO BE SELECTED FROM MANUFACTURER'S STANDARD COLOUR CHART)
- [Pattern] LOUVER: GREY COLOUR (RAL COLOUR REFERENCE TO MATCH GREY OF INSULATED METAL PANEL U.N.O.)

G. Wildman

GERALDINE WILDMAN
 MANAGER, DEVELOPMENT REVIEW SOUTH
 PLANNING, DEVELOPMENT AND BUILDING SERVICES
 DEPARTMENT, CITY OF OTTAWA

APPROVED
 By wildmange at 9:40 pm, Jun 04, 2026



SERVICES D'INFRASTRUCTURE
 DIRECTION DE CONCEPTION ET DE CONSTRUCTION

FOR / POUR
 Client - Department
Infrastructure and Water Services Department
 Design & Construction



PRIME:
 AECOM Canada Architects Ltd.
 1150 Morrison Drive, Suite 302
 Ottawa, Ontario, K2H 8S9



SUBCONSULTANT:
 GRC ARCHITECTS INC.
 47 Clarence Street, Suite 401
 Ottawa, Ontario, K1N 9K1

NOTE:
 IT IS THE RESPONSIBILITY OF THE CONTRACTORS TO INFORM THEMSELVES OF THE EXACT LOCATION OF AND ASSUME ALL LIABILITY FOR DAMAGE TO ALL UTILITIES SERVICES AND STRUCTURES WHETHER ABOVE GROUND OR BELOW GRADE BEFORE COMMENCING THE WORK. SUCH INFORMATION IS NOT NECESSARILY SHOWN ON THE DRAWING AND WHEN SHOWN, THE ACCURACY CANNOT BE GUARANTEED. WITH THE SOLE EXCEPTION OF THE BENCHMARKS SPECIFICALLY DESCRIBED FOR THIS PROJECT, NO ELEVATION INDICATED OR ASSUMED HEREON IS TO BE USED AS A REFERENCE ELEVATION FOR ANY PURPOSE.

9	ISSUED FOR 100% CONTRACT DOCUMENTATION/PRE-TENDER	2025/11/14	
8	ISSUED FOR BUILDING PERMIT DOCUMENTATION	2025/08/19	
7	ISSUED FOR 99% CONTRACT DOCUMENTATION	2025/08/15	
6	ISSUED FOR SPC	2025/06/18	
4	ISSUED FOR 96% CONTRACT DOCUMENTATION	2025/04/15	S.N.

NUMBER	MILESTONE/ACT SAILLANT	DATE: (Y/M/D) (AMM)	INITIALES
--------	------------------------	---------------------	-----------

DESIGNED BY / CONQUIR	CHECKED BY / VERIFIE PAR
H.Q.R.	N.D.

DRAWN BY / DESINE PAR	SCALE / ECHELLE
S.N.	As indicated

DETAIL NUMBER	DRAWING TITLE
1	SCALE
SHEET NUMBER	

THIS DRAWING IS THE PROPERTY OF THE CITY OF OTTAWA AND ALL COPYRIGHT IS RESERVED. DIMENSIONS ON DRAWING ARE FOR ESTIMATING PURPOSES ONLY. IT IS THE RESPONSIBILITY OF EACH CONTRACTOR AND SUB-CONTRACTOR OR CONSULTANT TO CHECK AND VERIFY ALL DIMENSIONS AND CONDITIONS ON SITE, NOTIFY OWNER OF ANY ERRORS OR OMISSIONS PRIOR TO COMMENCING THE WORK. DO NOT SCALE THE DRAWINGS.

CE Dessin constitue la propriété de la Ville d'Ottawa et tout droit d'auteur est réservé. Les dimensions utilisées sont à des fins d'estimation seulement. Il incombe à chaque entrepreneur, sous-contractant ou consultant de vérifier toutes les dimensions et les conditions sur le chantier, veillez à informer le propriétaire de toute erreur ou omission avant d'entamer les travaux, ne dressez pas les plans à l'échelle.

ARCHITECT / ARCHITECTE	CONSULTANT / EXPERT-CONSEIL
CONSULTANT / EXPERT-CONSEIL	CONSULTANT / EXPERT-CONSEIL

PROJECT / LOCATION / PROJET / ENDROIT
OCT ZEB-New Garage

1500 St. Laurent Blvd
 Ottawa, ON K1G 0Z8

OTTAWA, ONTARIO

DRAWING / DESSIN
BUILDING ELEVATIONS

BUSINESS ENTITY / NUMÉRO DE L'ENTITÉ
OMF1

CITY PROJECT NO. / NUMÉRO DE PROJET	CONS. PROJECT NO. / NUMÉRO DE PROJET	SHEET NO. / FEUILLE NO.
		A-201

File Number D07-12-25-0095
 Plan Number 19357