




1 NORTH ELEVATION  
A401 1/8" = 1'-0"

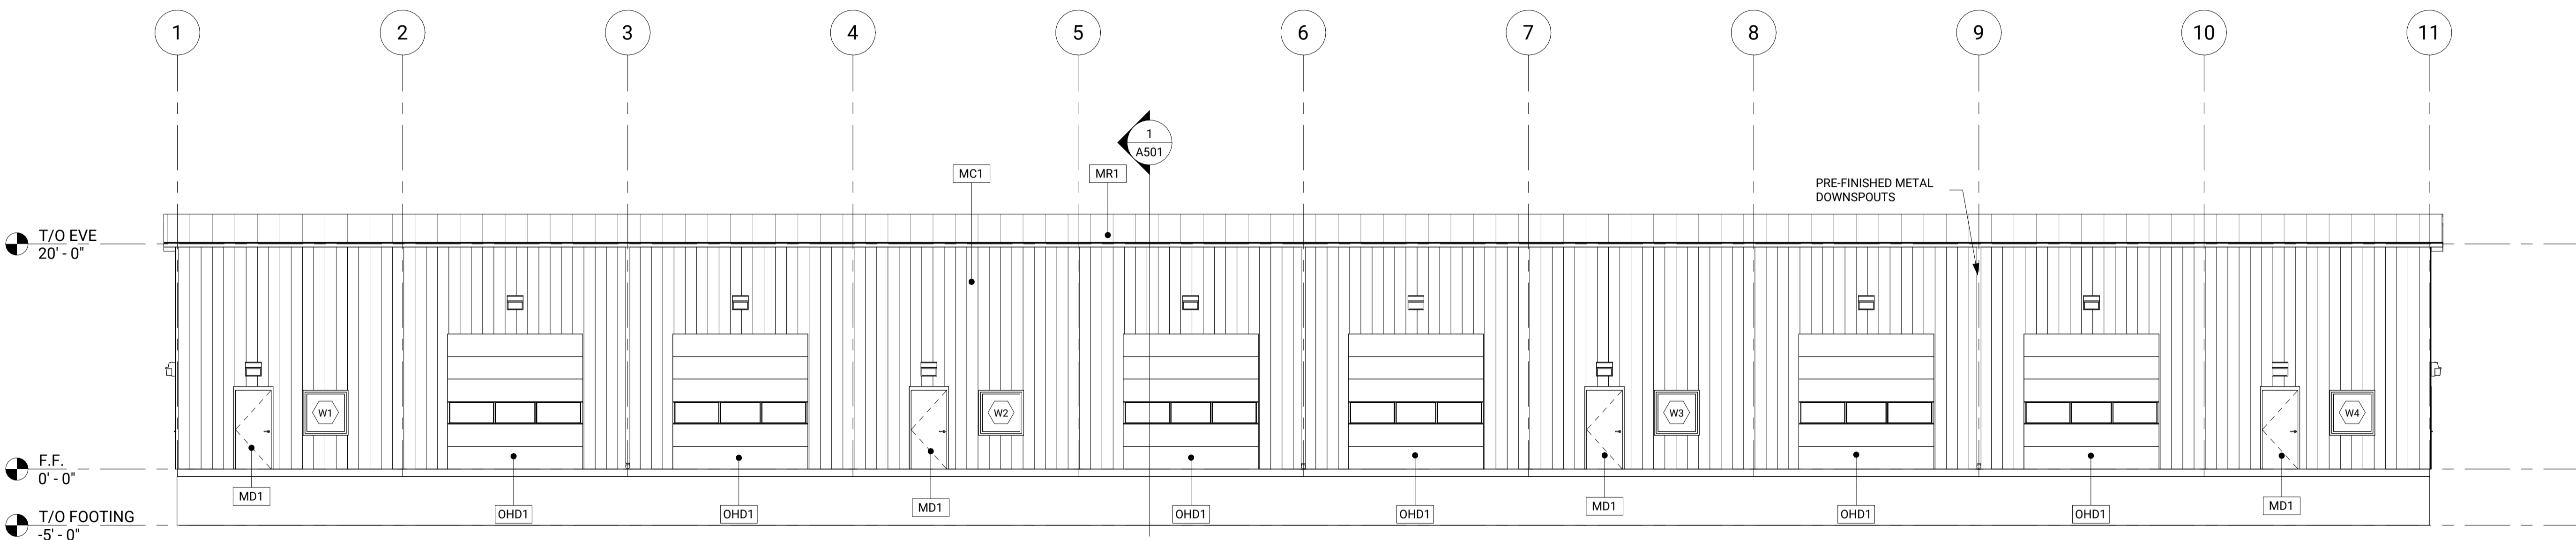

2 SOUTH ELEVATION  
A401 1/8" = 1'-0"

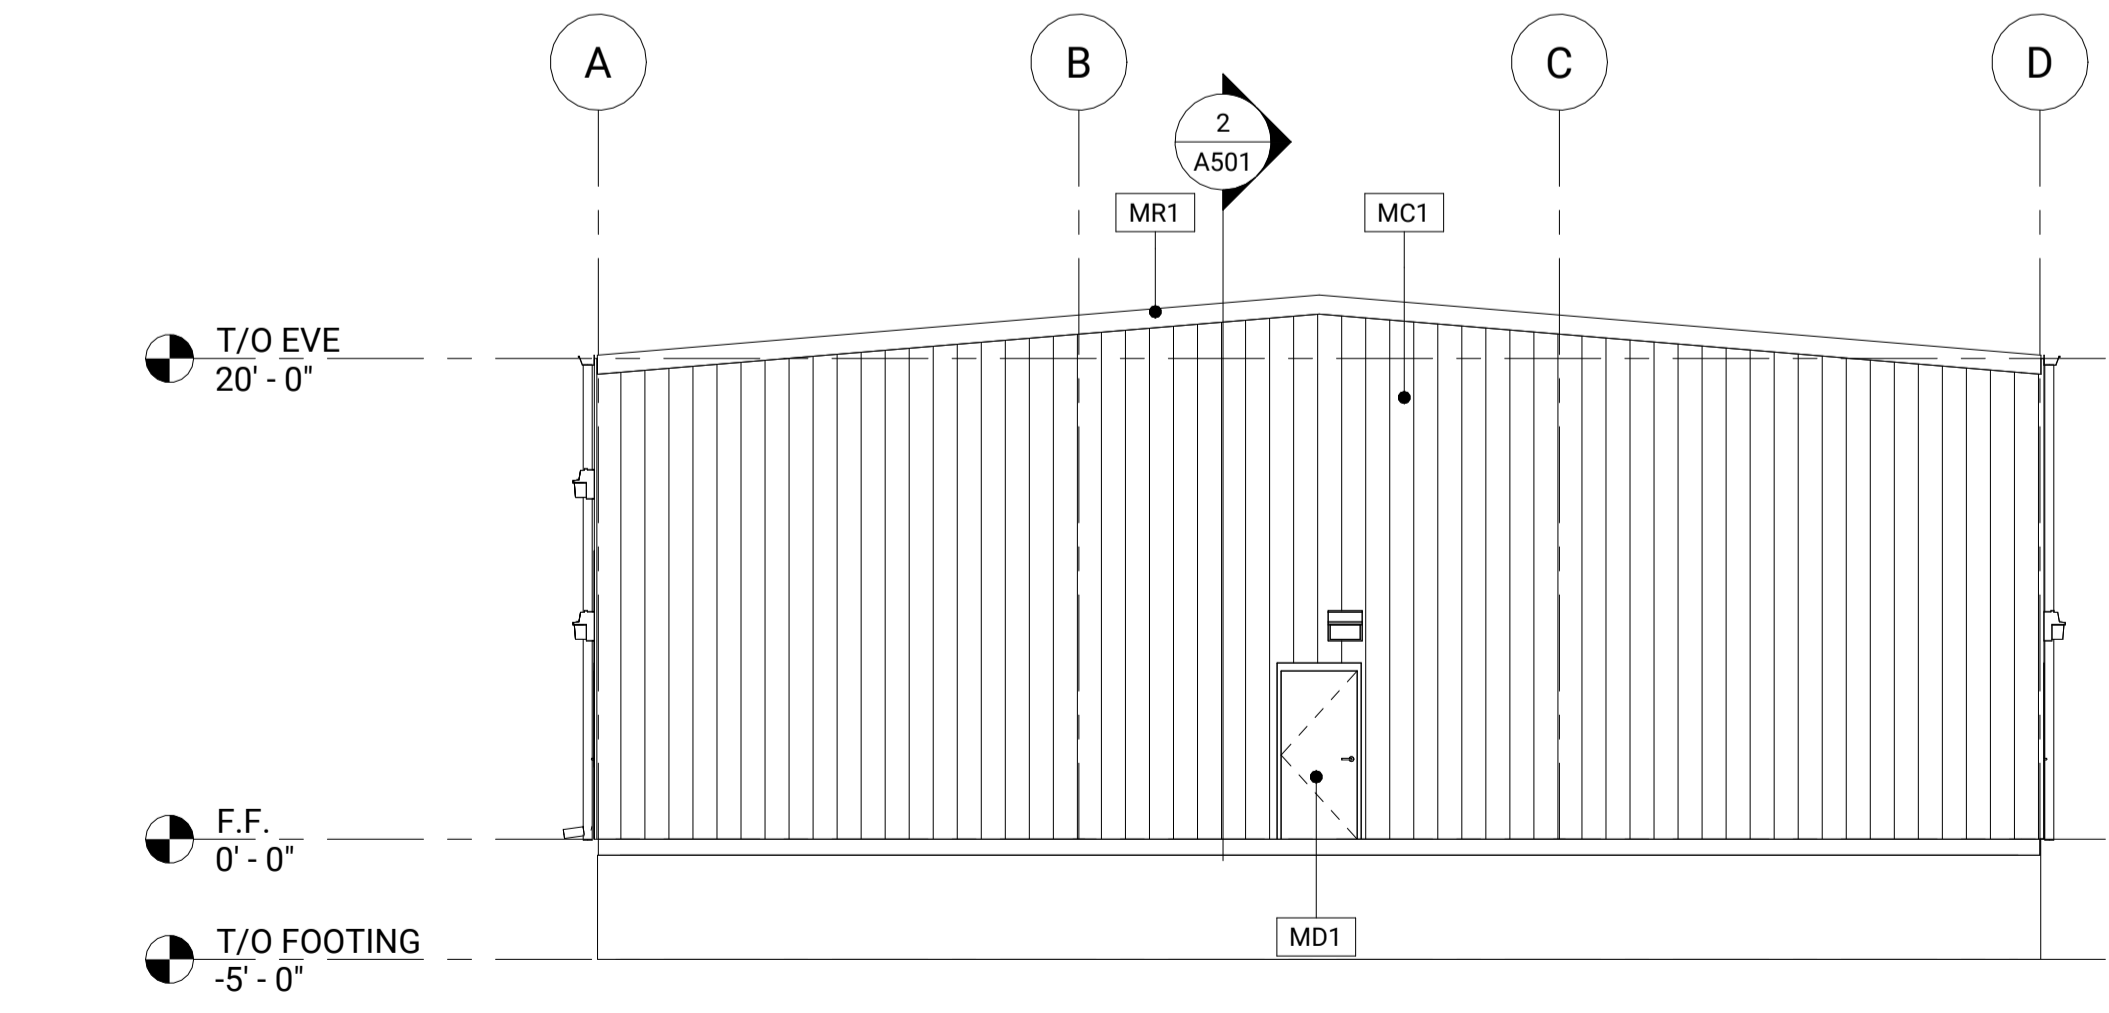

3 EAST ELEVATION  
A401 1/8" = 1'-0"

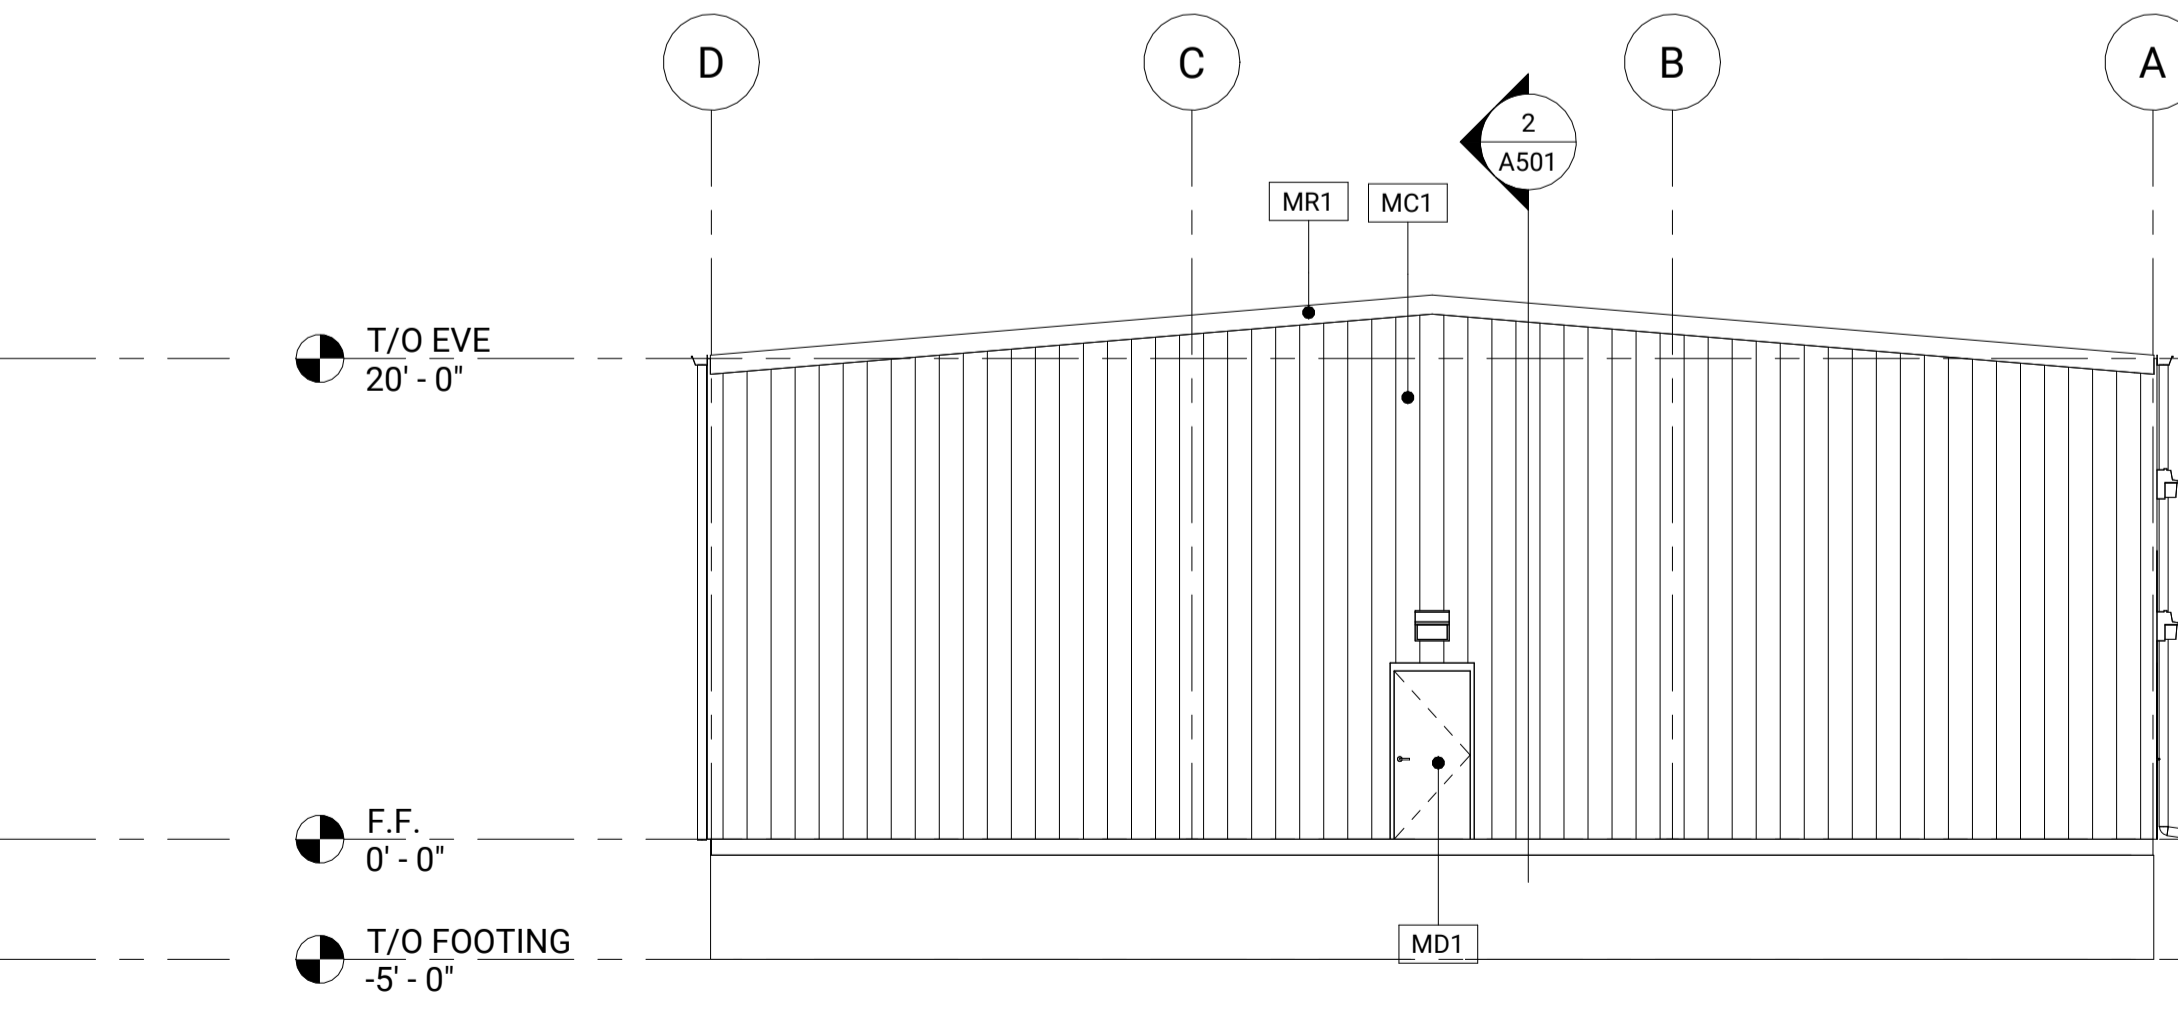

4 WEST ELEVATION  
A401 1/8" = 1'-0"

| FINISH LEGEND |  |
|---------------|--|
| MATERIAL TAG  | MATERIAL DESCRIPTION                                 |
| MC1           | PRE-FINISHED CORRUGATED METAL CLADDING               |
| MD1           | EXTERIOR GRADE HM DOOR                               |
| MG1           | PRE-FINISHED METAL GUTTER                            |
| MR1           | STANDING SEAM PRE-FINISHED METAL ROOF                |
| OHD1          | PRE-FINISHED STEEL INSULATED SECTIONAL OVERHEAD DOOR |

| ELEVATION LEGEND |   |
|------------------|---|
|                  | MASONRY BRICK VENER   |
|                  | PRE-FINISHED CORRUGATED METAL CLADDING                                      |
|                  | STANDING SEAM PRE-FINISHED METAL ROOF                                       |
|                  | EXTERIOR LIGHT FIXTURE (REFER TO ELECTRICAL DRAWINGS FOR TYPE AND LOCATION) |

USE AND INTERPRETATION OF DRAWINGS:  
DRAWINGS ARE NOT TO BE SCALED.

UNAUTHORIZED CHANGES:  
THIS DRAWING AND DESIGN IS COPYRIGHT PROTECTED WHICH SHALL NOT BE USED, REPRODUCED OR REVISED WITHOUT WRITTEN PERMISSION BY EFI.

THE CONTRACTOR SHALL CHECK AND VERIFY ALL DIMENSIONS. REPORT ALL ERRORS AND OMISSIONS PRIOR TO COMMENCING WORK.

ARCHITECT:  
GRAFF ARCHITECTURE  
1358 RIDEAU FERRY ROAD  
PERTH, ONTARIO K7H 3C7  
Tel: (613)-900-1963



| DATE       | NO. | REVISION DESCRIPTION | ISSUED BY |
|------------|-----|----------------------|-----------|
| 2025/05/26 | 1   | REVISED FOR SPA      | KT        |

| DRAWN BY:           | INITIALS: | YYYY/MM/DD |
|---------------------|-----------|------------|
| DESIGNED BY:        | KT        | 2026/05/26 |
| DRAWING CHECKED BY: | GG        | 2026/05/26 |
| QC BY:              | GG        | 2026/05/26 |
| PM:                 | JR        | 2026/05/26 |

UNAUTHORIZED USE OF DATA DISCLOSURE OF TECHNICAL INFORMATION CONTAINED HEREIN OR REPRODUCTION OF THIS DOCUMENT IN WHOLE OR IN PART FOR USE BY THIRD PARTIES IS PROHIBITED WITHOUT PRIOR WRITTEN PERMISSION FROM EFI ENGINEERING INC.



CLIENT: Roof Maintenance Solutions  
(2317290 Ontario Inc)  
3210 ALBION RD SOUTH, OTTAWA, ON

SITE: 3210 ALBION ROAD SOUTH, OTTAWA, ON

TITLE: BUILDING ELEVATIONS

SCALE: As indicated DATE: 2026/05/26

FILE#: D07-12-25-0144  
PLAN#: 19404

| PROJECT NO: | DRAWING NO: | REVISION: |
|-------------|-------------|-----------|
| 7834        | A401        | 1         |

2026-06-02 9:49:58 AM