




—
KEMAD
NTS.

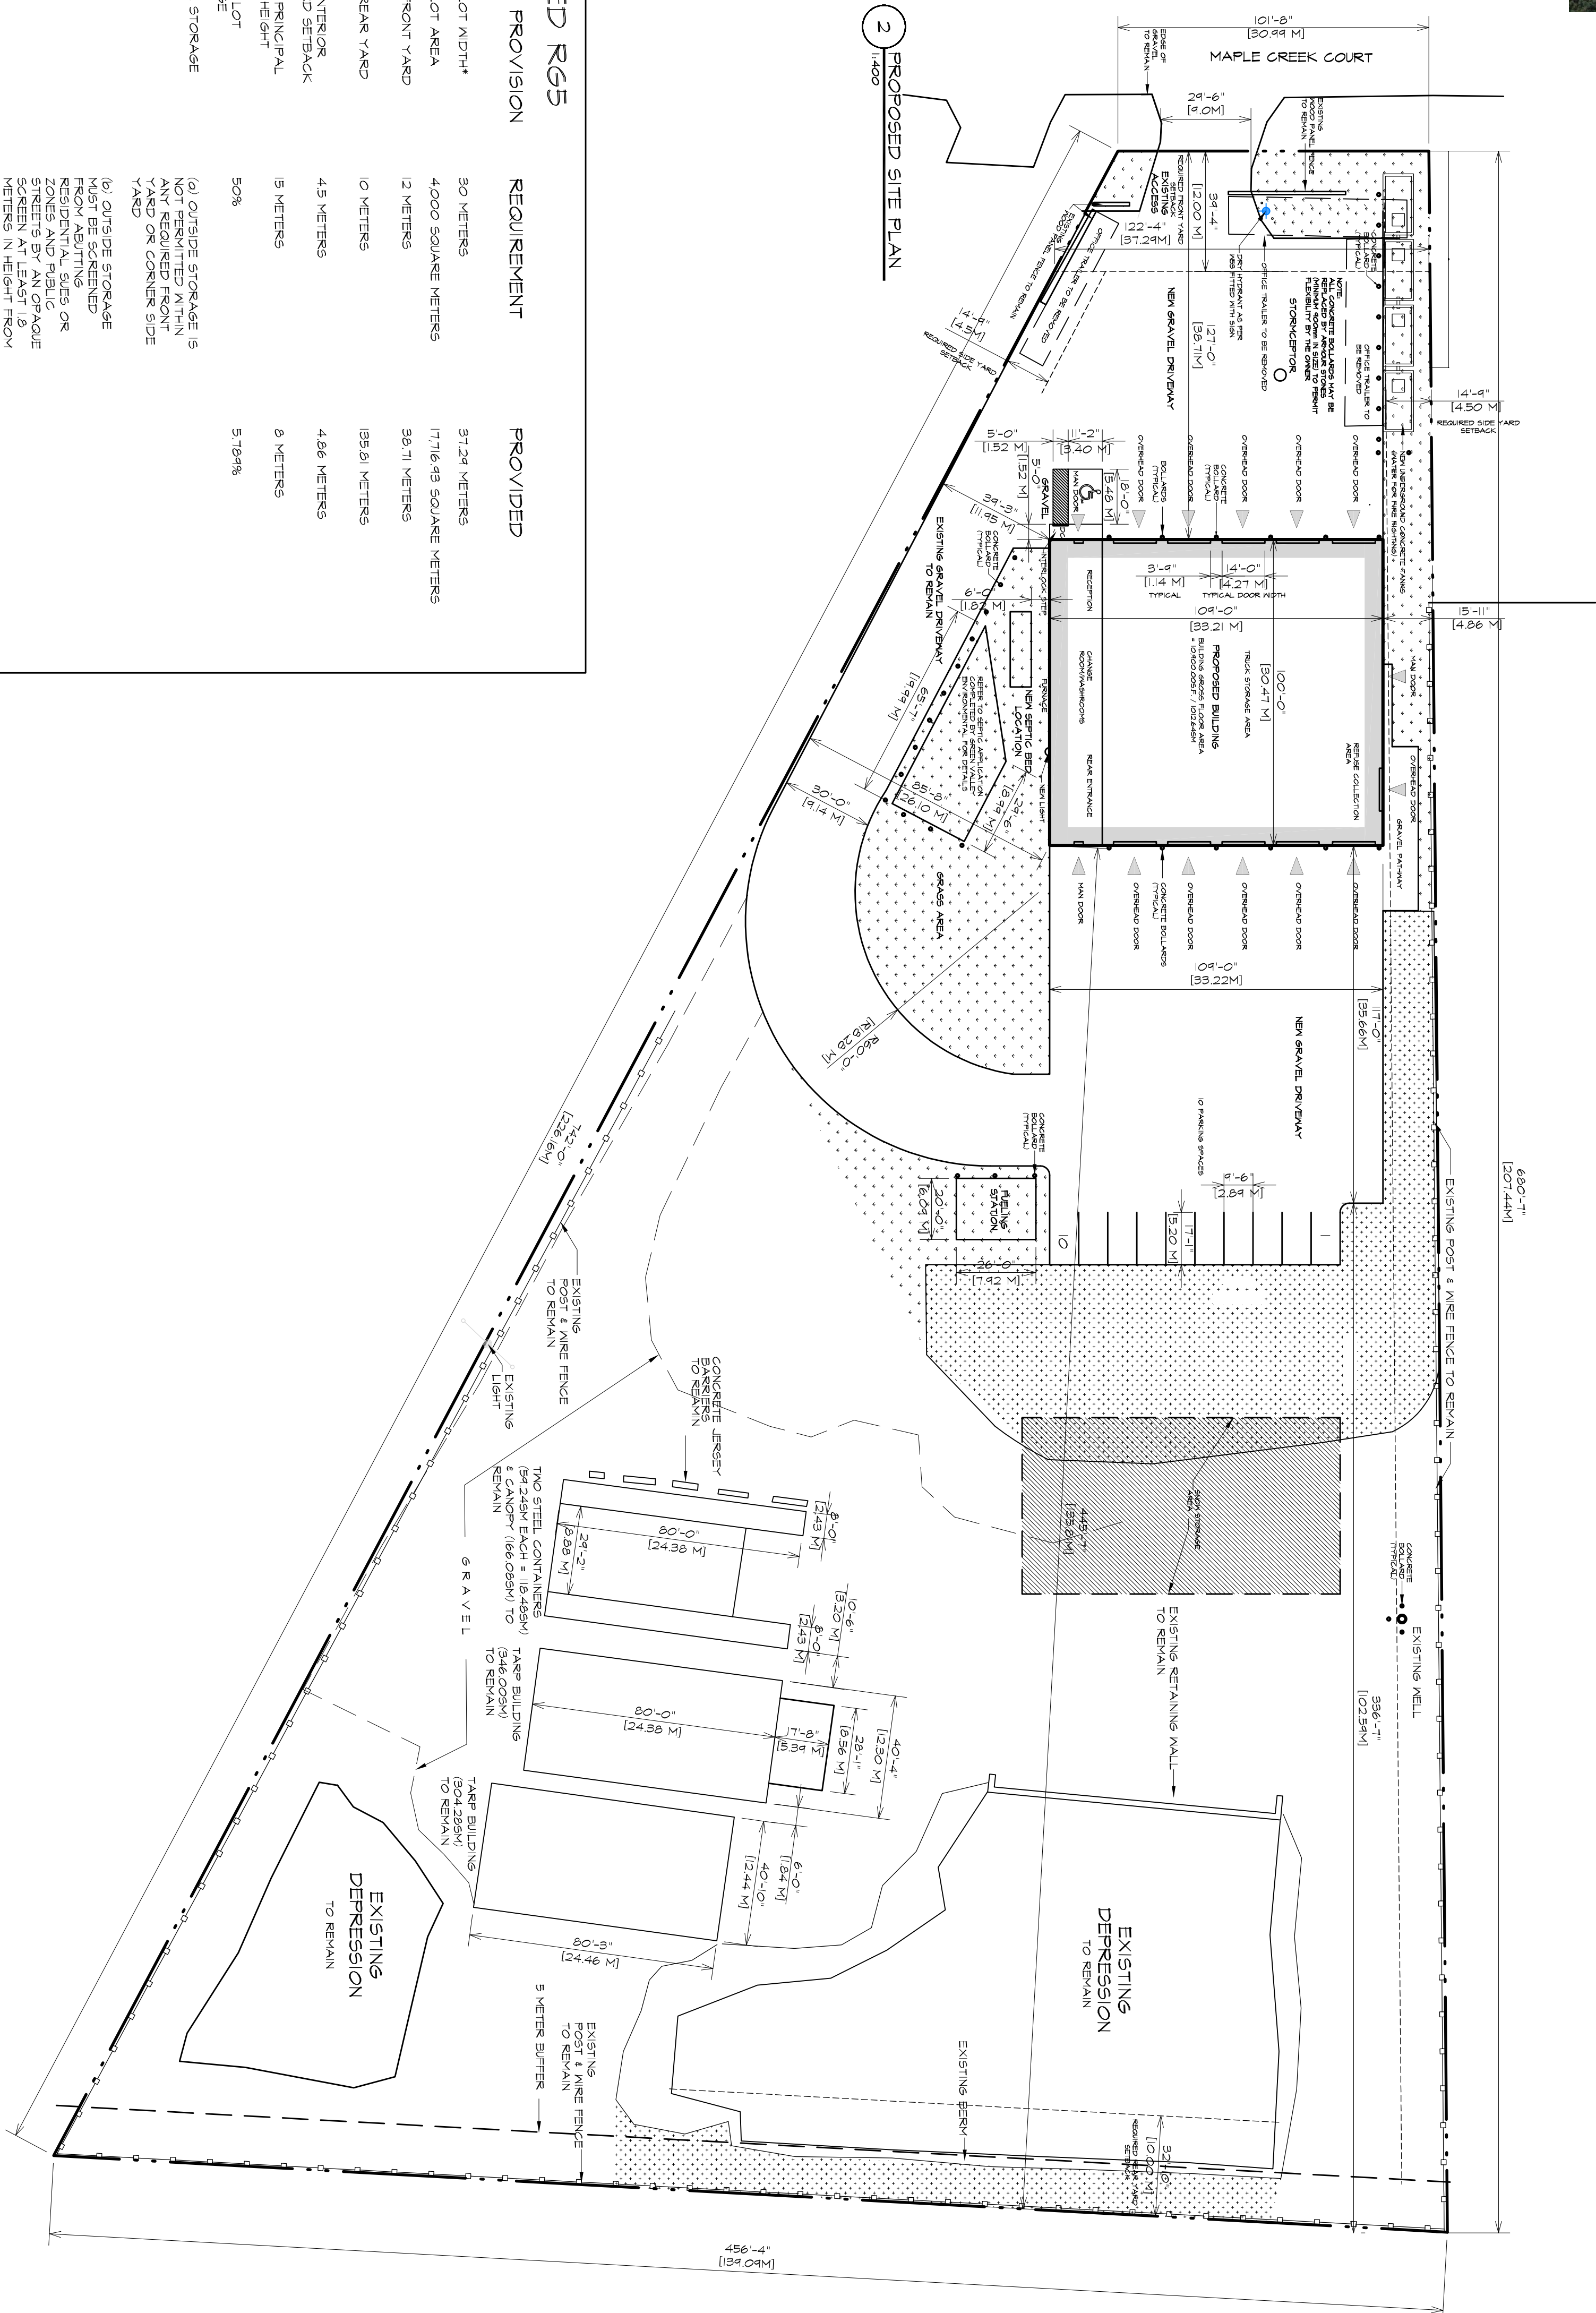

| ZONED PG5 | REQUIREMENT | PROVIDED |
|-----------|-------------|----------|
|-----------|-------------|----------|

DAY

PARKING SPACE IS 6 FEET OR MORE FLOOR AREA IS 60 PARKING SPACES REQUIRED
 PARKING SPACE IS 6 FEET OR MORE FLOOR AREA IS 60 PARKING SPACES REQUIRED
 IF THERE IS AN ACCESSIBLE PARKING SPACE PROVIDED TO THE ACCESSIBLE PARKING SPACE PROVIDED
 DRIVEWAY PROVIDING ACCESS TO A PARKING LOT OR PARKING SPACE MUST HAVE A MINIMUM
 THREE FEET WIDTH FOR A SINGLE TRAFFIC LANE
 MINIMUM REQUIRED (SIDE WALK) (CROSSING) 6 FT
 LOCATION OF LABELLED BUFFER FOR PARKING LOT CONTAINING 10 OR FEWER SPACES
 (B) NOT APPLICANT A STREET NONE
 (C) CYCLE PARKING NOT REQUIRED

LANDSCAPING LEGEND:

LANDSCAPING
GRASS
GRAVEL AS NOTED ON SITE PLAN

NAME/CONTACT INFORMATION:

2002 FABLE 2 ENDR. COAT
TEL: 6.5013.7443

APPLICANT:
DOTTIN CONSULTANTS INC.
1000 KENNEDY RD.
OTTAWA, ONTARIO
TEL: 613.350.5704

DESIGNER:
LARA JANDOS DESIGN
1000 KENNEDY RD.
OTTAWA, ONTARIO
TEL: 613.882.2076


ENGINEER/WORKER: J. MOORELAND LIMITED
1000 KENNEDY RD.
OTTAWA, ONTARIO
TEL: 613.882.2076

CLIENT:
BUTLER
1000 KENNEDY RD.
OTTAWA, ONTARIO
TEL: 416.591.2860

FINANCER:
KENTROTH ENERGY
1000 KENNEDY ROAD
OTTAWA, ONTARIO
TEL: 613.403.4446

SITE NOTES:

- ALL CONSTRUCTION TO BE COMPLETED IN ACCORDANCE WITH THE ONTARIO BUILDING CODE AND LOCAL ZONING BY-LAWS

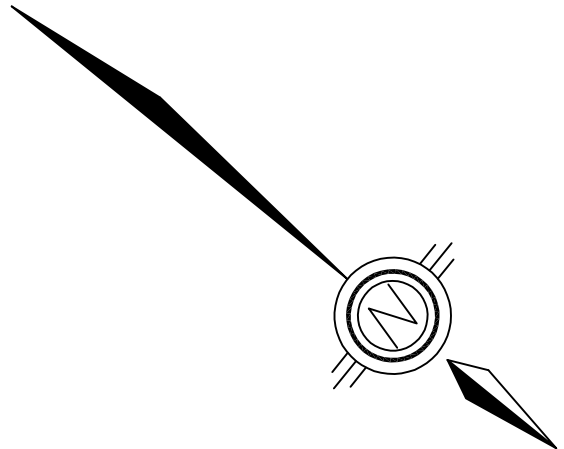

| | | |
|----|------------|-----------------------------|
| 4 | MAR 26-20 | RE-SUBMIT SITE PLAN CONTROL |
| 3 | JAN 08-20 | RE-SUBMIT SITE PLAN CONTROL |
| 2 | OCT 08-19 | RE-SUBMIT SITE PLAN CONTROL |
| 1 | JUNE 08-19 | SITE PLAN CONTROL |
| NO | DATE | REVISION |

IN ACCORDANCE WITH THE 2012 ONTARIO BUILDING CODE, I HAVE REVIEWED AND TAKE RESPONSIBILITY FOR THE SITE PLAN DEVELOPMENT

| | |
|--------------------|------------------------|
| SIGNATURE | DATE |
| LAURA HANDS | FIRM BCIN: 45103 |
| LAURA HANDS DESIGN | INDIVIDUAL BCIN: 42234 |

LAURA HANDS DESIGN
27 MAITLAND STREET, PO BOX 511
RICHMOND, ONTARIO K0A 2Z0
PHONE: 613.838.2076
EMAIL: laura@laurahandsdesign.ca

CREATIVITY + DESIGN = FUNCTIONAL SPACE

CERTIFICATION:

INDIVIDUAL ECIN # 42234

CIN 42294

PROJECT PIN 04537-0627
COMMERCIAL BUILDING
STORAGE BUILDING
200 MAPLE CREEK ROAD
CARP, OTTAWA, ONTARIO

DRAWING
SITE PLAN

| | |
|--------------|------------|
| DATE | DRAWN BY |
| OCT 24, 2014 | L.H. |
| SCALE | CHECKED BY |
| 1:400 | L.H. |

| | |
|---------------------|--------------------|
| PROJECT NO. 1829 | DRAWING NO. AO1 |
|---------------------|--------------------|