
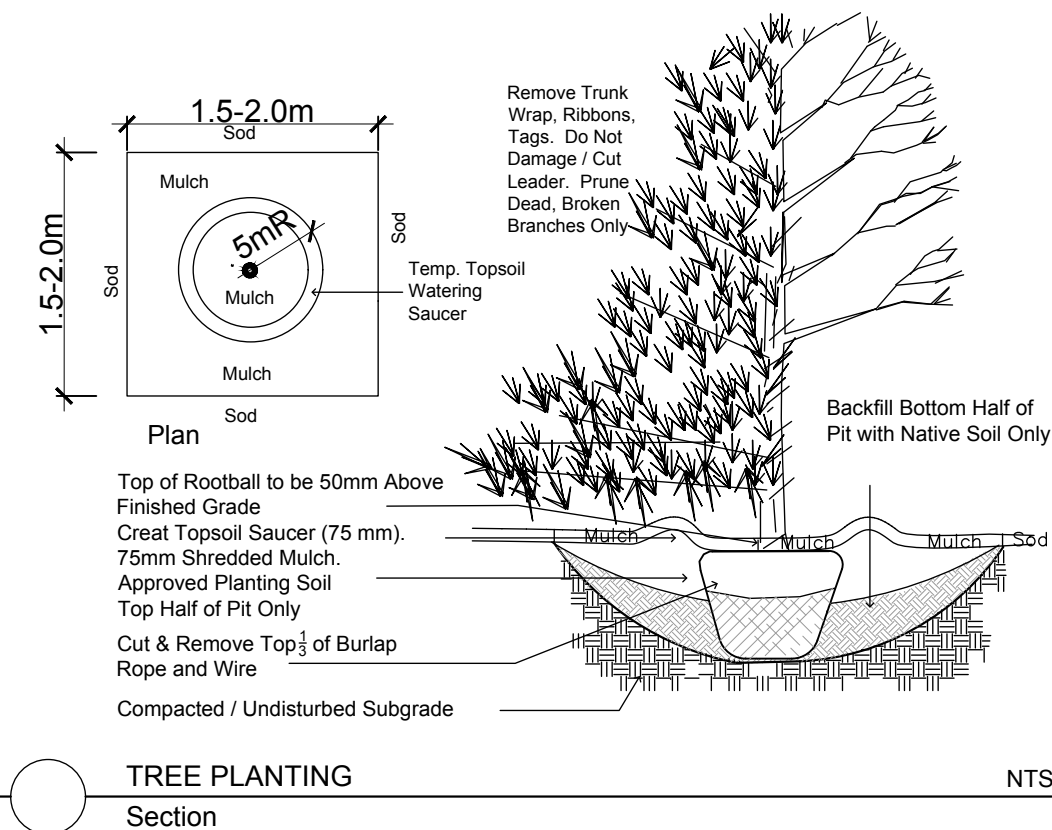
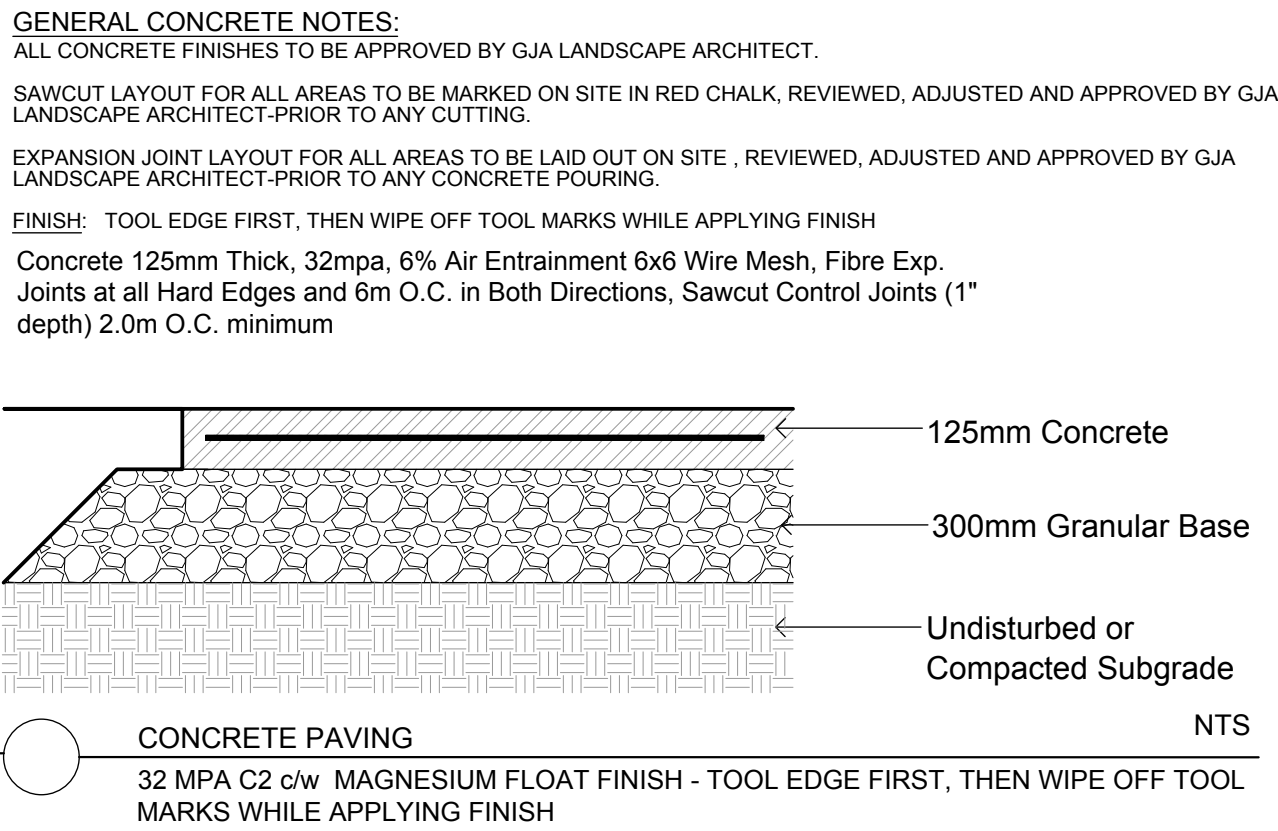
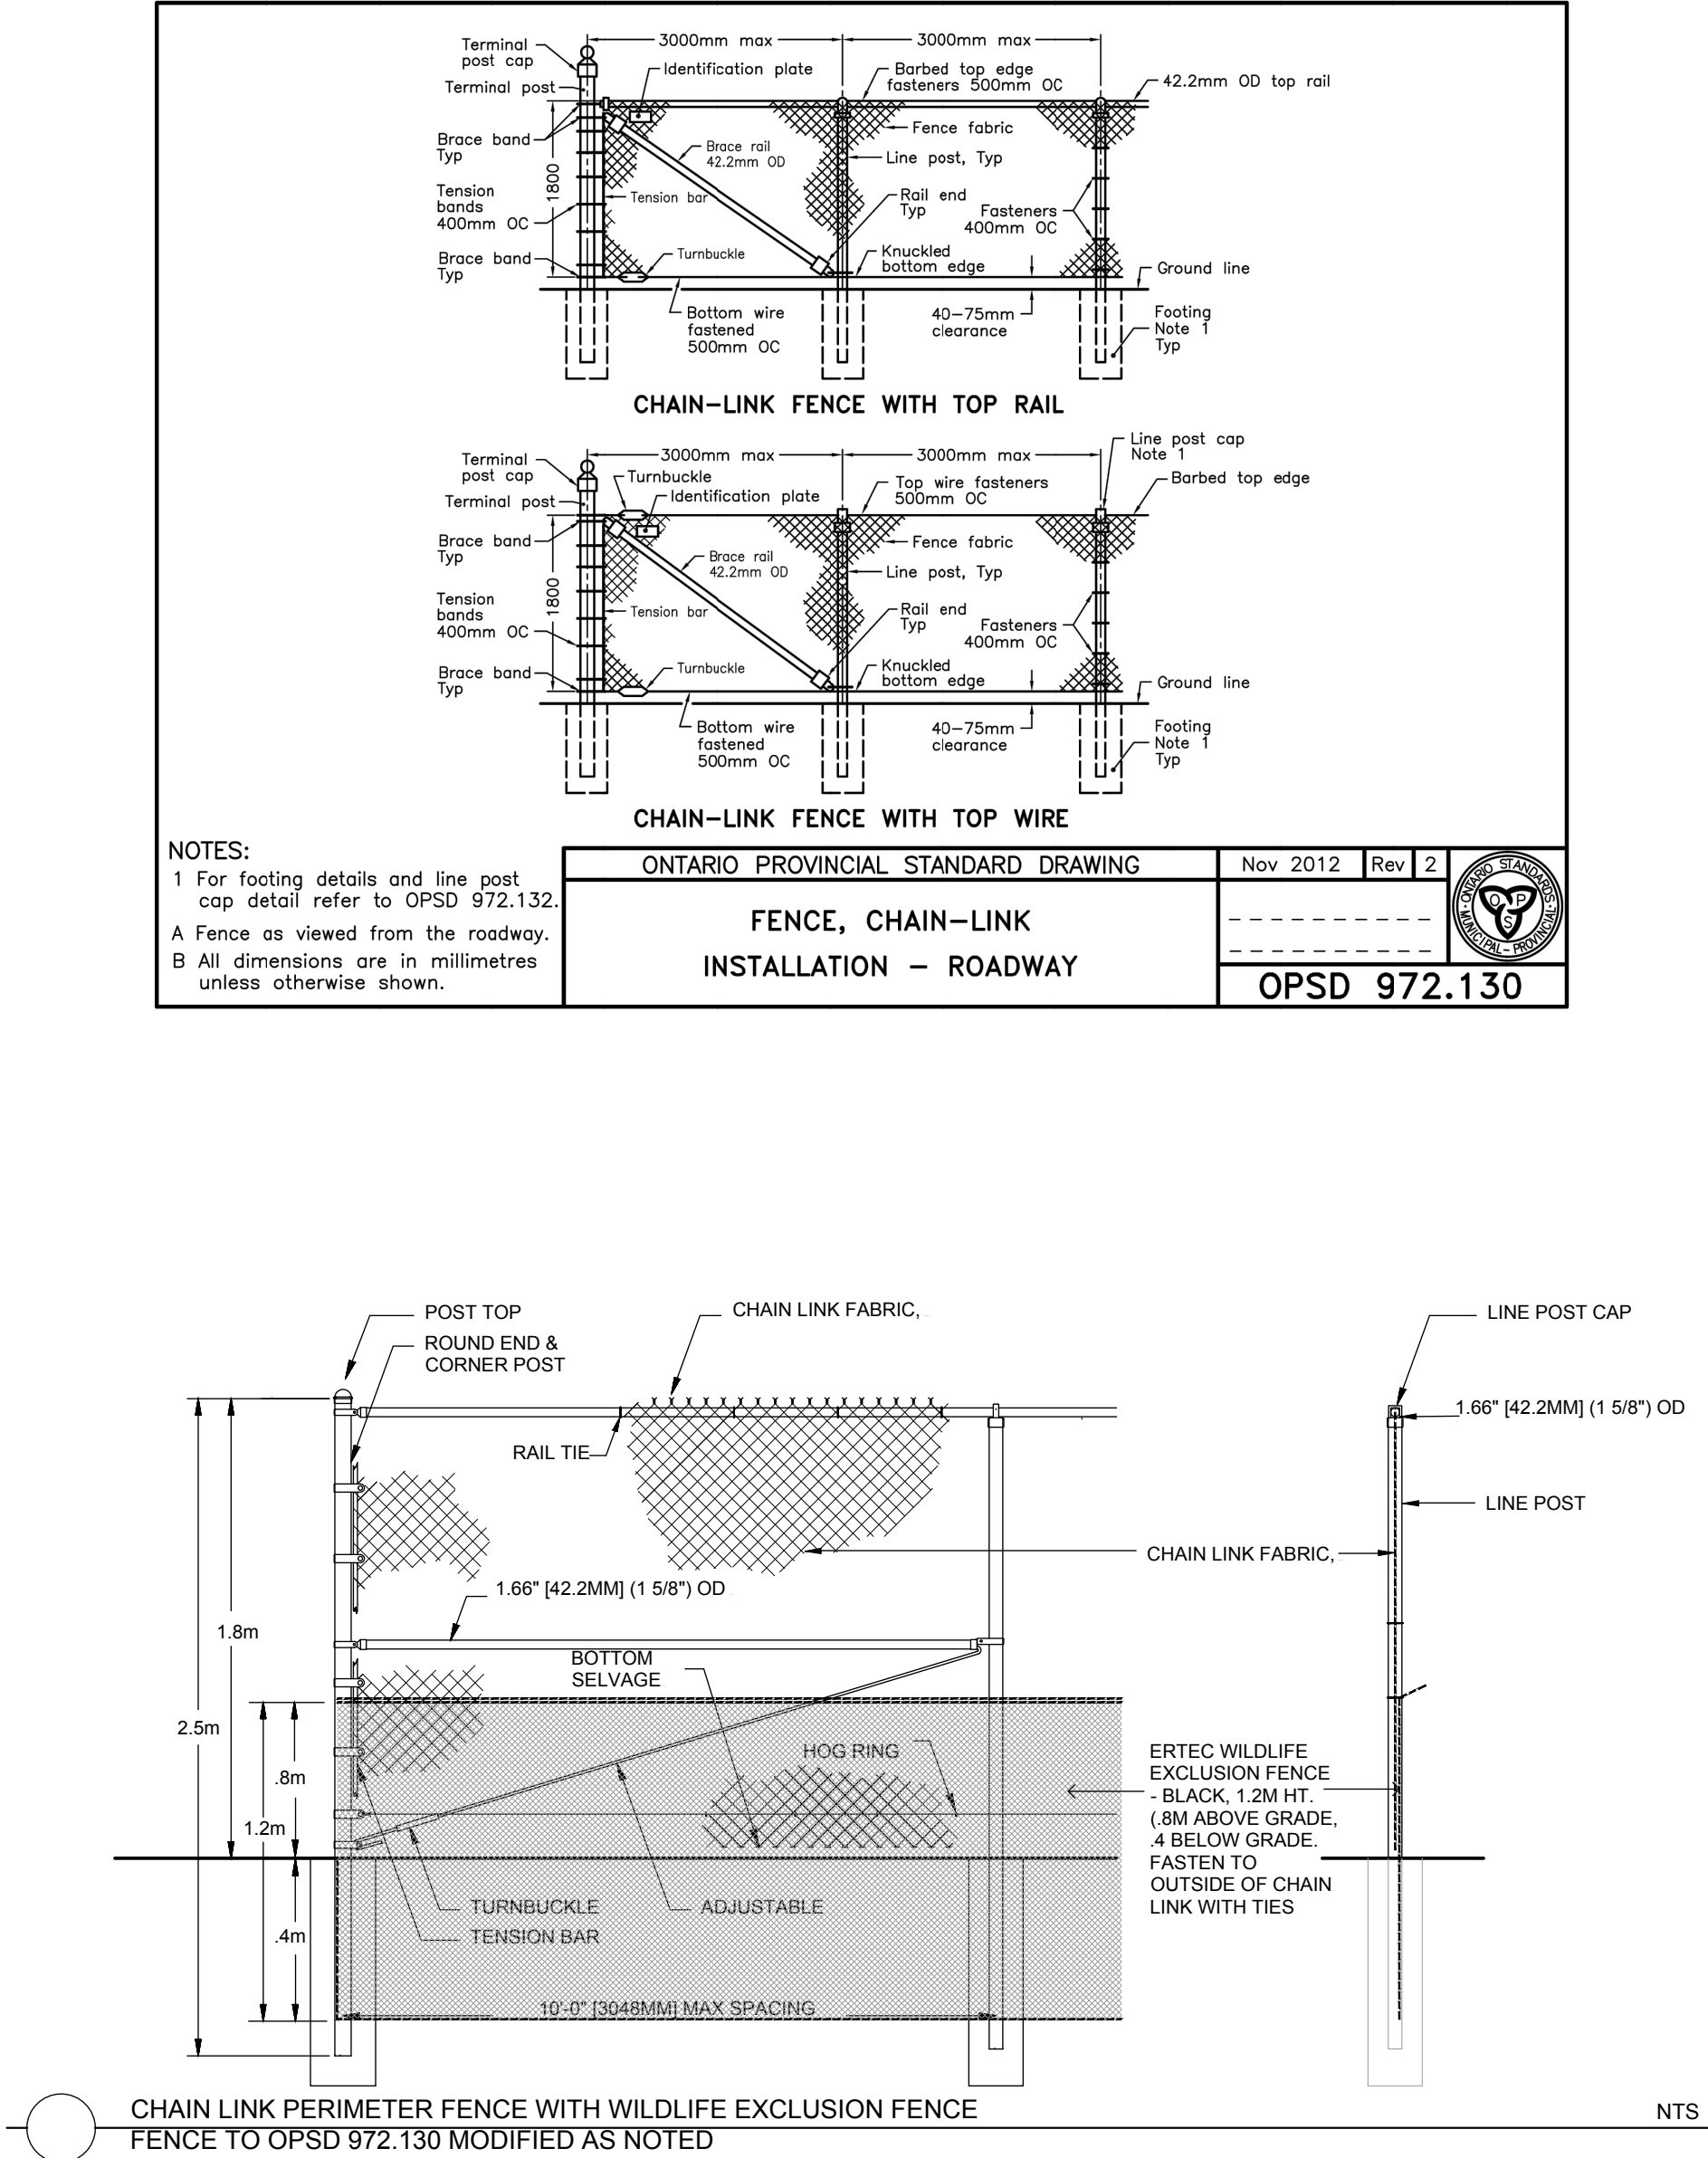
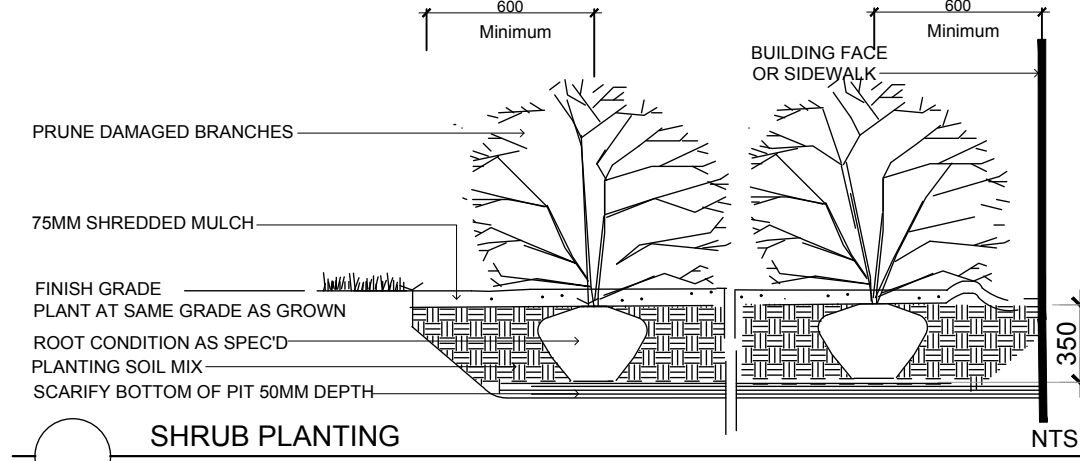


Plant List - Trees - 495 Jinkinson Road				
Code	Qty.	Botanical Name	Common Name	Size
AC	2	Amelanchier canadensis	Tree Serviceberry	60mm cal
AR	2	Acer rubrum	Red Maple	60mm cal
AS	2	Acer saccharum	Sugar Maple	60mm cal
CO	2	Celtis occidentalis	Common Hackberry	60mm cal
QM	2	Quercus macrocarpa	Bur Oak	60mm cal
AB	2	Abies balsamea	Balsam Fir	1.5m Ht.
JV	2	Juniperus virginiana	Eastern Red Cedar	1.5m Ht.
PG	8	Picea glauca	White Spruce	1.5m Ht.
PS	2	Pinus strobus	White Pine	1.5m Ht.
Plant List - Shrubs - 495 Jinkinson Road				
Code	Qty.	Botanical Name	Common Name	Size
HK	80	Hypericum kalmianum	St. John's Wort	40cm Ht.
SA	315	Spiraea alba	Meadowsweet	60cm Ht.

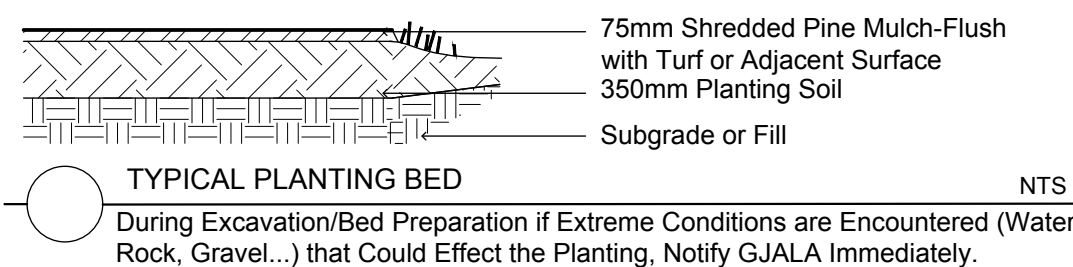


Drawing Remains the Property of/Copyright Reserved by Gino J. Aiello Landscape Architect. Do Not Use or Reproduce Without Approval of Gino J. Aiello. NOT To Be Used For Construction Unless indicated by Revision: "FOR LANDSCAPE CONSTRUCTION". Contractor is Responsible for Verification of Site Locations of all Utilities. Report any Discrepancies Between Site and Drawing Immediately to Gino J. Aiello. Do NOT Proceed Until Clarified.

- PG Proposed Coniferous Tree
- QR Proposed Deciduous Tree
- Proposed Planting Bed
- Limestone Blast Rock
- Proposed Fence - Refer To Site Plan

TURF-SOD = SOD C/W 150MM DEPTH TOPSOIL ON APPROVED SUBGRADE | SOD TO BE #1 GRADE TURFGRASS NURSERY SOD per NSGA - Fine Fescue/Kentucky Bluegrass Sod | TURF - SEED = HYDROSEED C/W 150MM DEPTH TOPSOIL | PLANTING MIX TO BE APPROVED BY LANDSCAPE ARCHITECT | PLANT MATERIAL TO MEET CNLA STANDARDS/BE APPROVED BY LANDSCAPE ARCHITECT PRIOR TO PLANTING | ALL MATERIALS & WORK TO BE MAINTAINED UNTIL FINAL ACCEPTANCE, (MOWING TURF, WEEDING BEDS, WATERING TURF & PLANTS) & INCLUDE 1 YEAR WARRANTY FROM DATE OF FINAL ACCEPTANCE | PROVIDE WATERING OF ALL PLANT MATERIAL AS REQUIRED FOR PROPER ESTABLISHMENT, UNTIL END OF WARRANTY PERIOD | REFER TO CIVIL ENGINEER'S DRAWING FOR ELEVATIONS / GRADING | The Landscape Plan is to be read in conjunction with the grading, servicing, site and survey plan | Bare root material to be planted in season only | All plant material locations to be staked on site by the landscape contractor and checked by the landscape architect prior to planting | All trees to be preserved on or directly adjacent to the site will be protected | Plant material are to be installed a minimum of: 3.0m away from any part of any hydro transformer, 3.0m corridor between a fire hydrant and the curb, a 2.5m radius beside or behind a fire hydrant, 2.0m from any servicing/utility line or structure |

5	Per City Comments	FEBRUARY6 2019
4	Third Submission SPC	JANUARY 18 2019
3	Second Submission SPC	October 24 2018
2	First Submission SPC	June 27 2018
1	Review/Coordination	June 2018
No.	Revision	Date

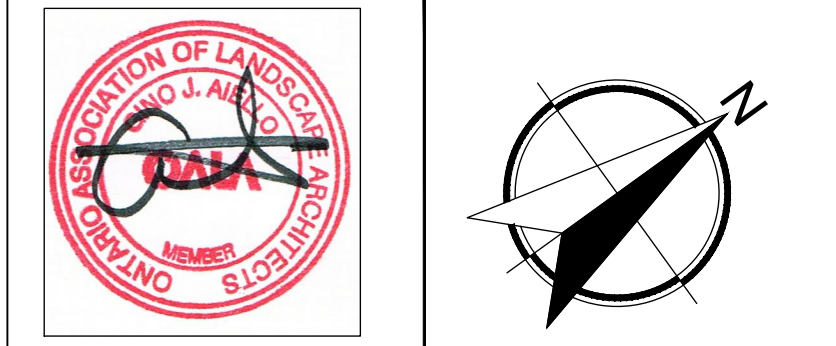

Property Owner **J. R. BRISSON**

Gino J. Aiello landscape architect www.GJALA.com
Gino@GJALA.com (613) 852 1343
110 Didsbury Road Unit # 9 | Ottawa Ontario | K2T 0C2

Project **J. R. BRISSON**
495 JINKINSON ROAD OTTAWA

Drawing **Landscape Plan**

Date: MAY 2019 Sheet Number
Scale: 1:400
Dwg -##### **L1**

D07-12-18-0105