



5/20/2016X:\1148 655-755 Anand Private (1172 Walkley Rd phase 2)\1148 Design in progress\2016-MAY\A5 GROUND FLOOR.dwg

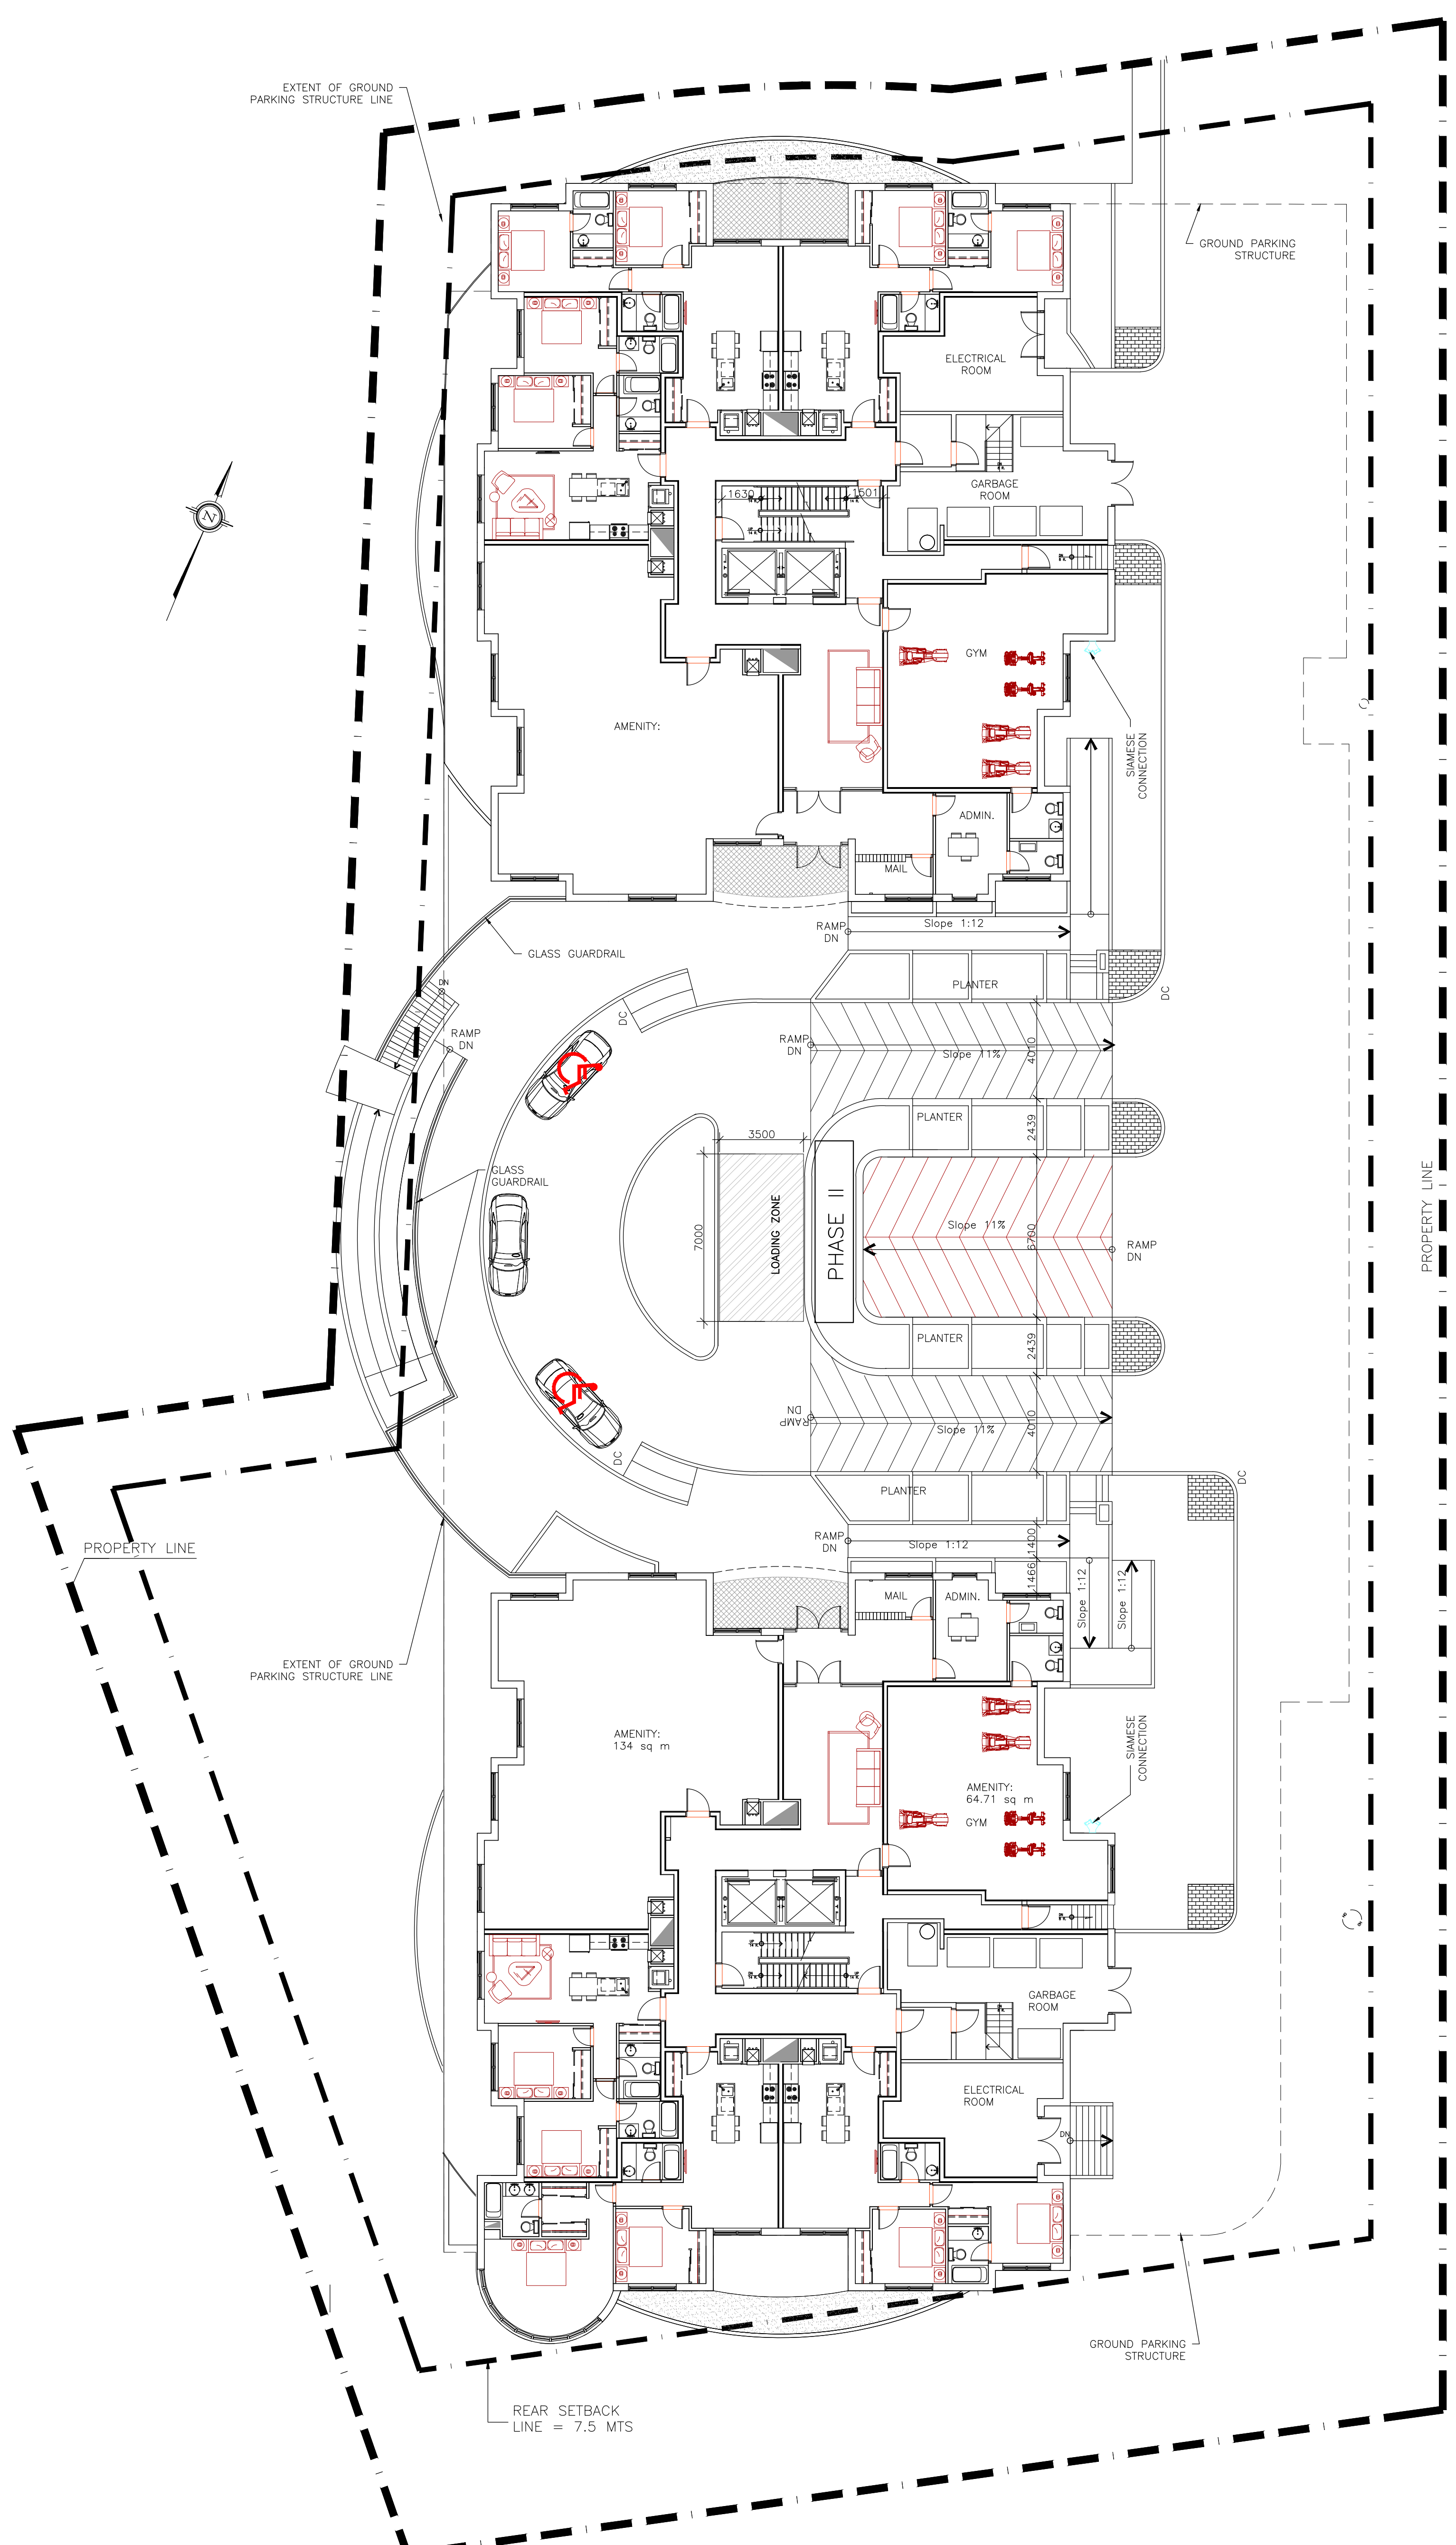

1
A5 GROUND FLOOR PLAN
1:150

OTTAWA ONTARIO
655 - 755 ANAND PRIVATE

ALL CONTRACTORS TO VERIFY ALL DIMENSIONS ON SITE AND TO REPORT ALL ERRORS AND/OR OMISSIONS TO THE ARCHITECT.
ALL CONTRACTORS MUST COMPLY WITH ALL CODES AND BYLAWS AND OTHER AUTHORITIES HAVING JURISDICTION OVER THE WORK.
DO NOT SCALE DRAWINGS.
THIS DRAWING MAY NOT BE USED FOR CONSTRUCTION UNTIL SIGNED BY THE ARCHITECT.
COPYRIGHT RESERVED.

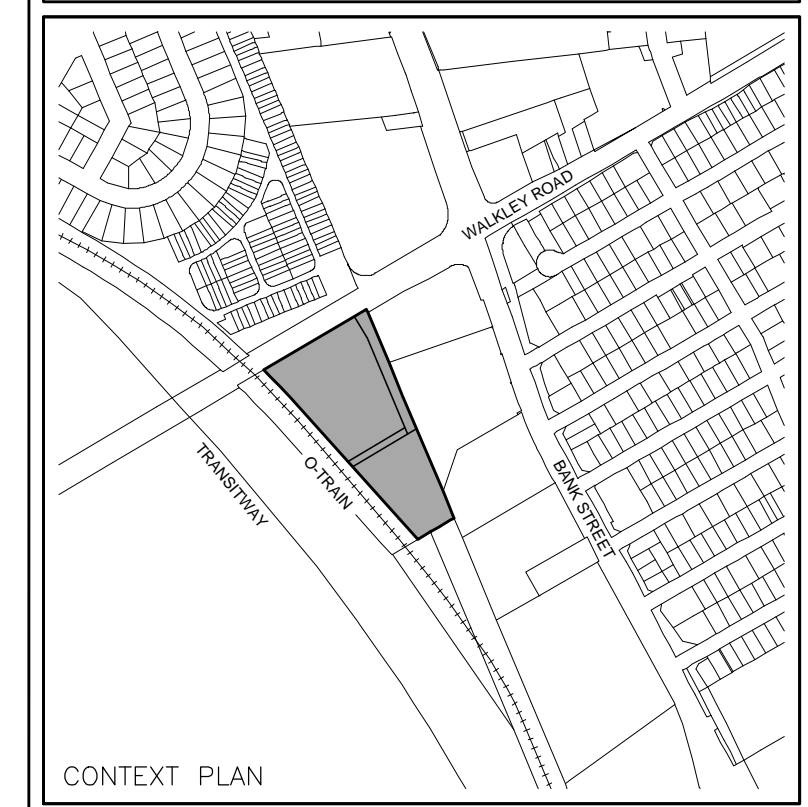

20		
19		
18		
17		
16		
15		
14		
13		
12		
11		
10		
09		
08		
07		
06		
05		
04		
03		
02		
01	ISSUED FOR COORDINATION	05/17/16
NO.	REVISION	DATE

WOODMAN ARCHITECT ASSOCIATES LTD.
4 BEECHWOOD, SUITE 201, OTTAWA, ONTARIO, CANADA K1L 8L9
TEL:613 228 9850 FAX:613 228 9848 mailbox@woodmanarchitect.com

MOMENTUM

CONSULTANTS:
STRUCTURAL -
MECHANICAL -
ELECTRICAL -

PROJECT
655-755 ANAND PRIVATE PHASE 2

DRAWING:
GROUND FLOOR PLAN

DATE	JUN. 11, 2014	DRAWING NO. A5
SCALE	AS NOTED	
DRAWN BY	A.V	
REVIEWED BY	J.G	
JOB NO.	1148	