
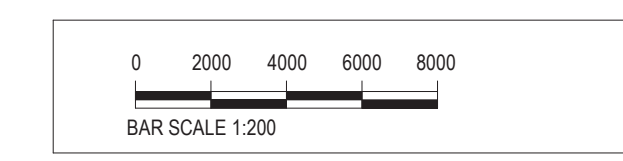
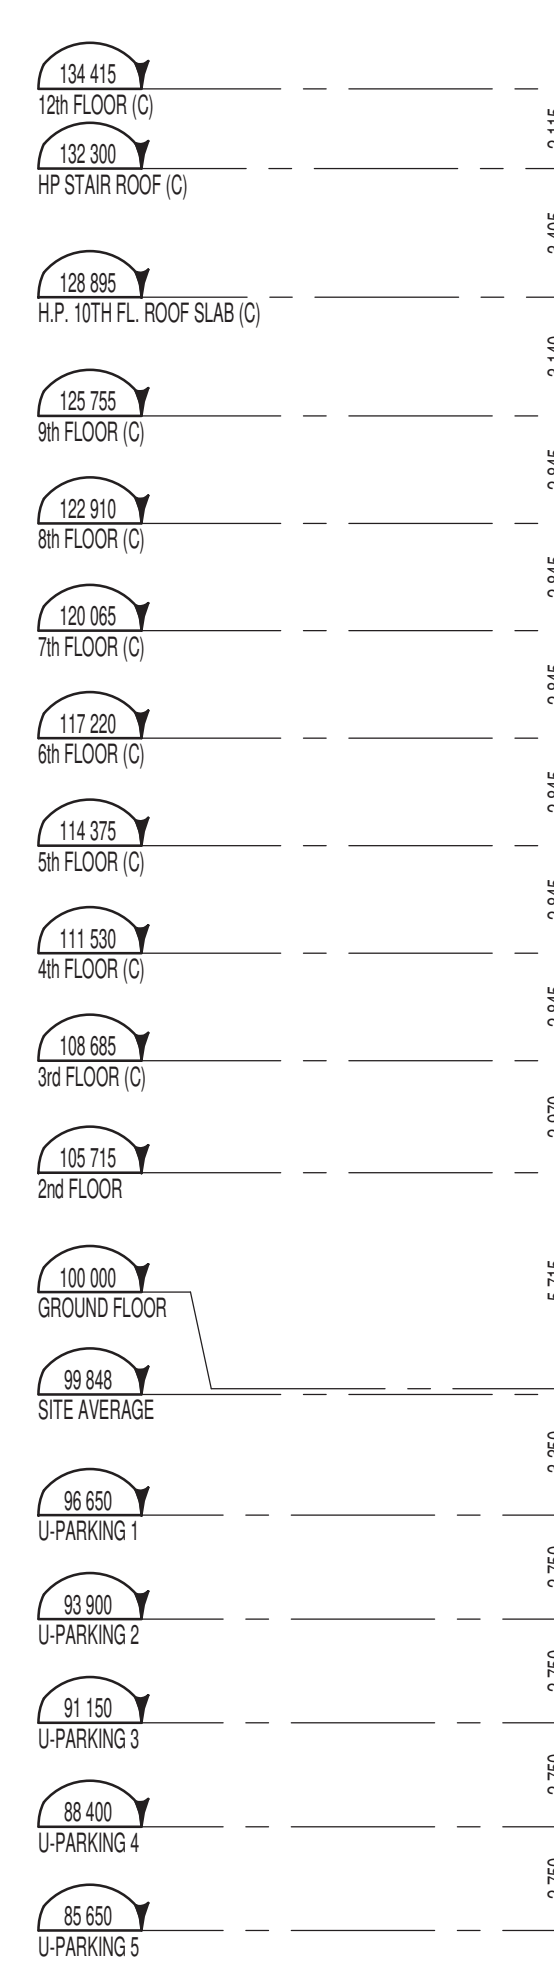


DOUGLAS JAMES, MCIP, RPP
MANAGER, DEVELOPMENT REVIEW - CENTRAL
PLANNING, INFRASTRUCTURE & ECONOMIC
DEVELOPMENT DEPARTMENT, CITY OF OTTAWA

APPROVED
 By Jamesdo at 10:50 am, Jun 26, 2019

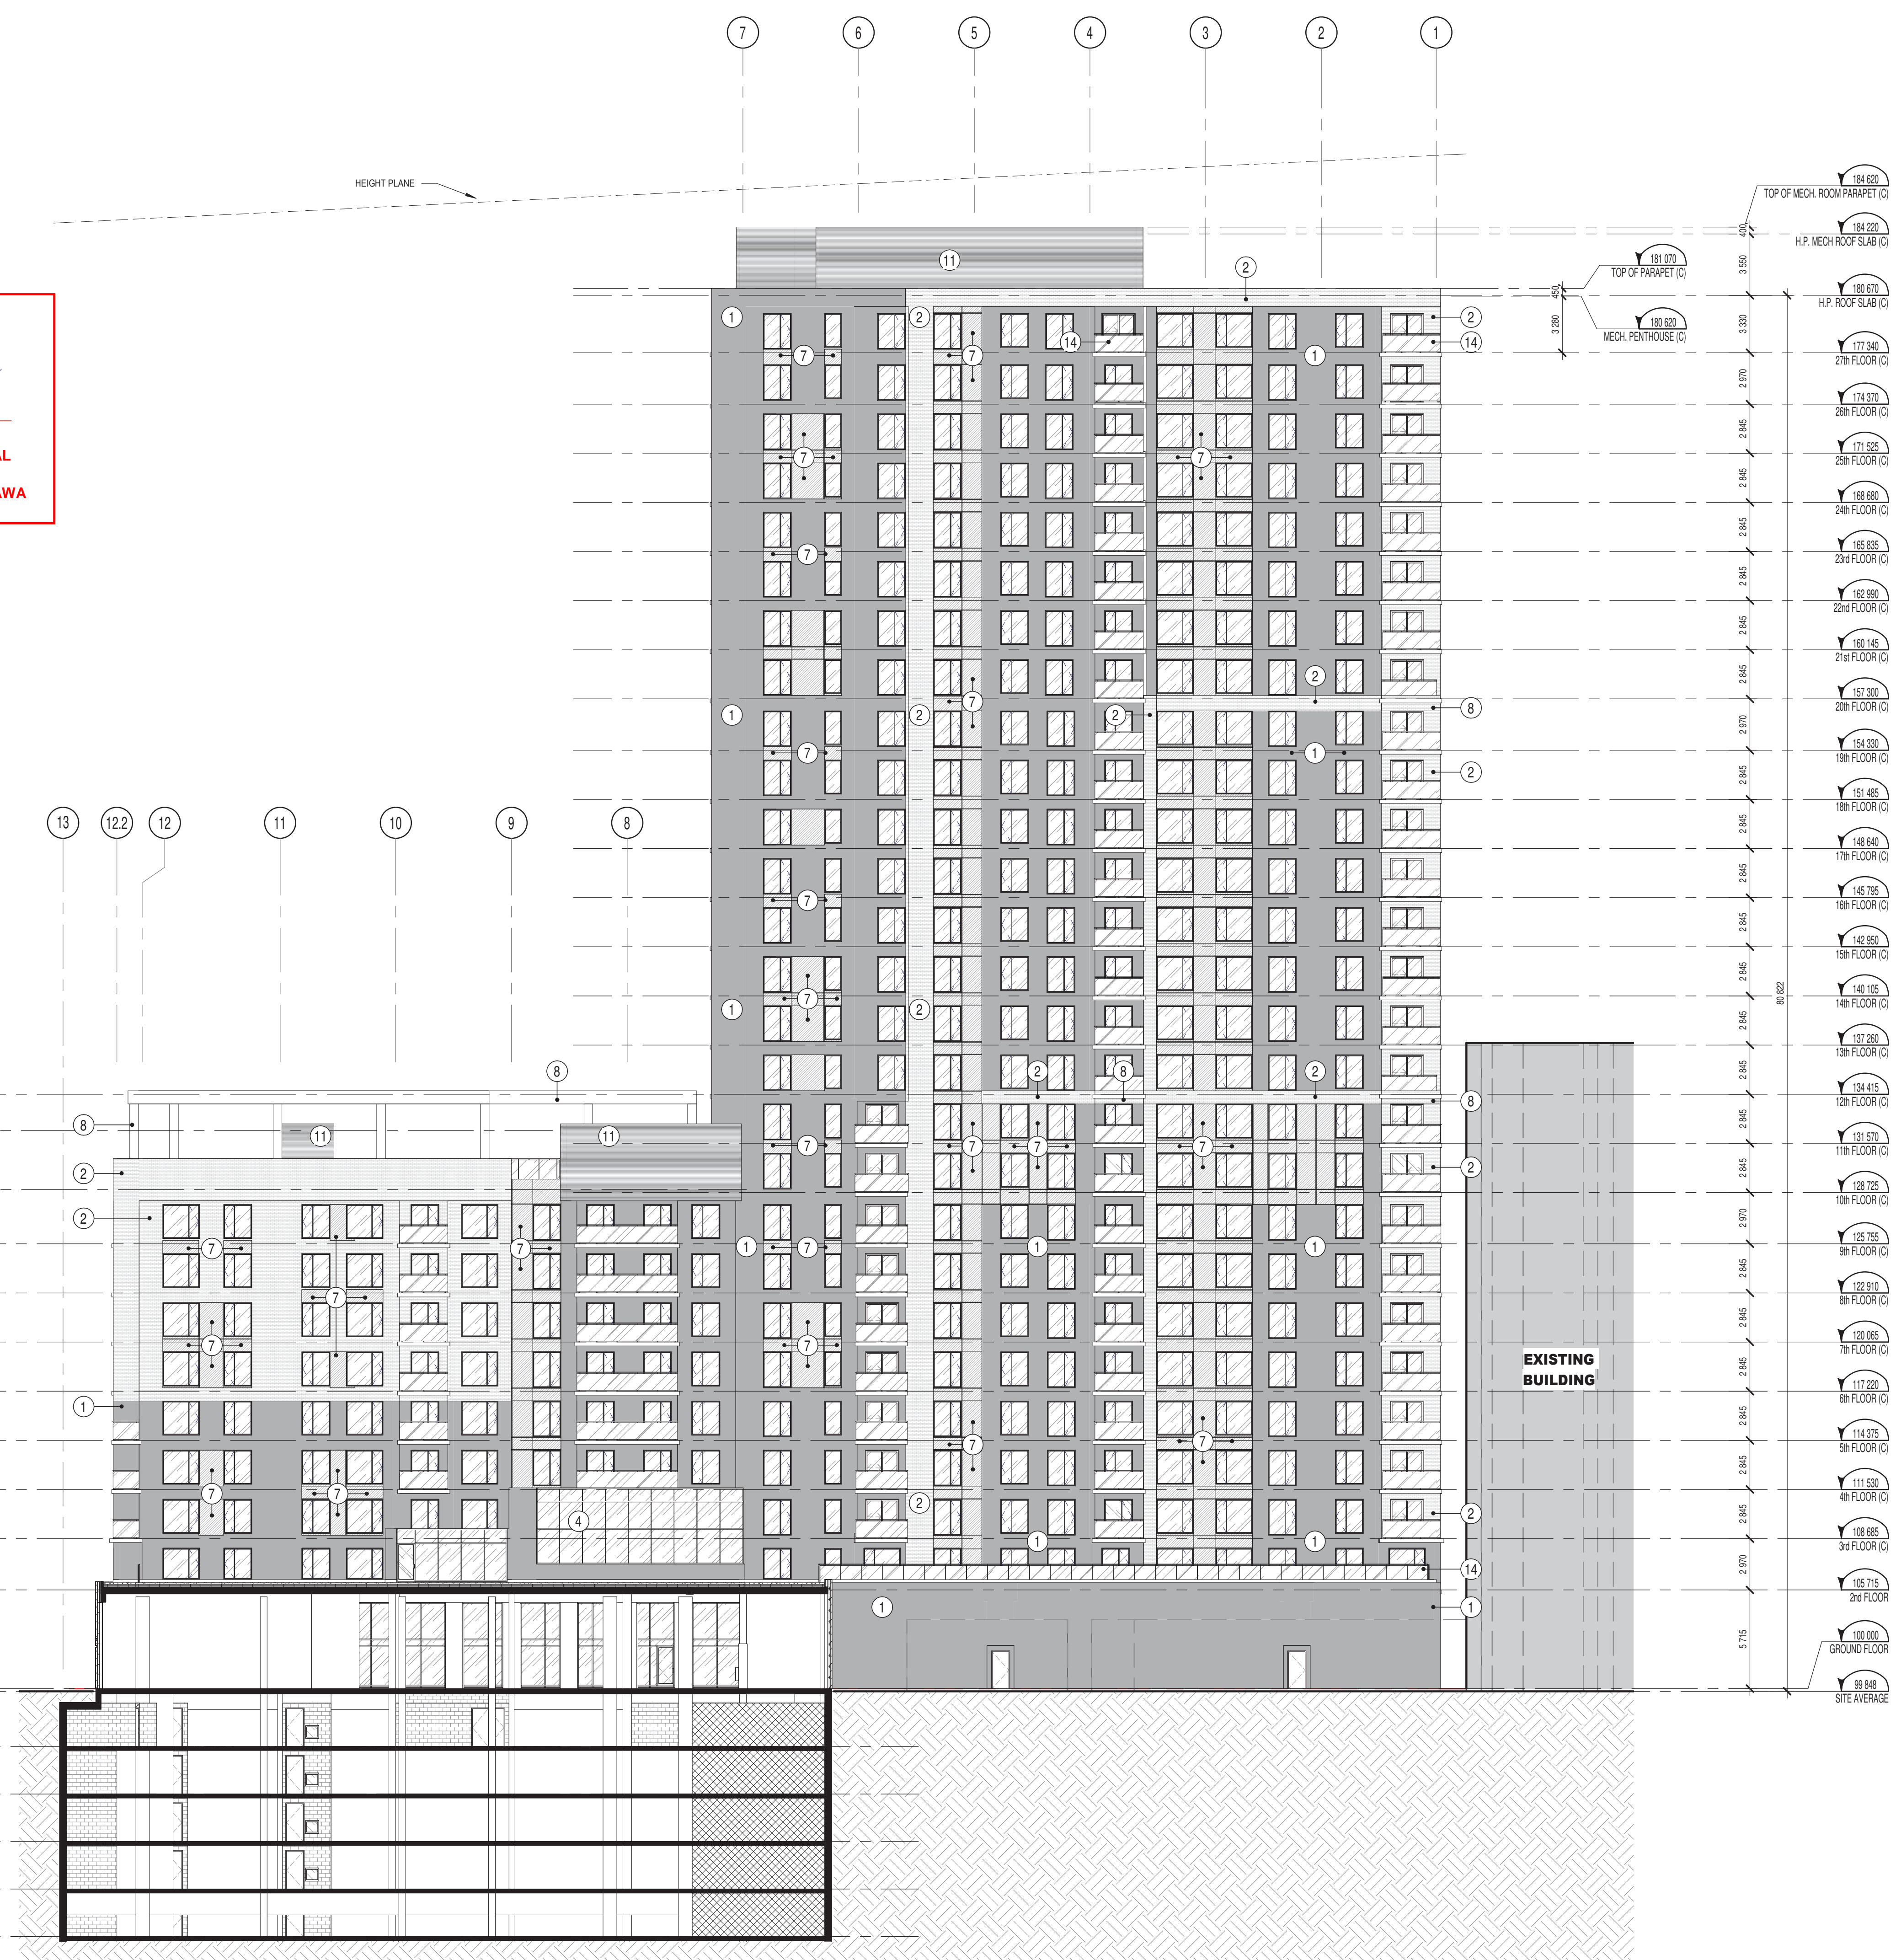

ELEVATION LEGEND

EXTERIOR FINISH
 REFER TO ELEVATION KEYNOTE LEGEND

WINDOW TYPE
 REFER TO WINDOW SCHEDULE

V1 WALL VENT / 1 WAY
 V2 WALL VENT / 2 WAY
 V3 WALL VENT / 3 WAY
 VG ANOZIZED ALUMINUM VENTILATION GRILL
 COORDINATE WITH MECHANICAL ENGINEER
 DRAWINGS FOR LOCATIONS.

NOTE:
 EXHAUST VENT LOCATION TO BE VERIFIED AND
 COORDINATED WITH MECHANICAL ENGINEER DRAWINGS.

--- GALVANIZED STEEL STRUCTURAL
 SHELF ANGLE LEVELS AND
 LOCATIONS TO BE COORDINATED
 WITH THE ARCHITECTURAL DETAILS /
 SECTIONS, MASONRY COURSING,
 STEEL SHOP DRAWINGS AND
 STRUCTURAL ENGINEER DRAWINGS.

ELEVATION KEYNOTE LEGEND

NOTE	DESCRIPTION
1	MASONRY BRICK VENEER COLOUR "CHARCOAL" UNIT "MAX" FORMAT 79mm X 257mm X 90mm
2	MASONRY BRICK VENEER COLOUR "WHITE" UNIT "MAX" FORMAT 79mm X 257mm X 90mm
3	PREPAINTED METAL FLASHING COLOUR TO MATCH EXTERIOR FINISH
4	CURTAIN WALL - SEALED CLEAR GLASS UNIT / CLEAR ANOZIZED ALUMINUM FRAME EXTERIOR
5	WINDOW WALL - SEALED CLEAR GLASS UNIT / CLEAR ANOZIZED ALUMINUM FRAME EXTERIOR, BLACK INTERIOR
6	SEALED SPANDREL GLASS UNIT (OPAQUE), COLOUR "CHARCOAL"
7	GLASS PANEL (OPAQUE) WITH CLEAR ANOZIZED ALUMINUM FRAMING COLOUR "CHARCOAL"
8	PREFINISHED ALUMINUM MODULAR PANELS COLOUR "WHITE"
9	GLAZED ENTRY DOOR (SEE DOOR SCHEDULE) - SEALED CLEAR GLASS UNIT, ANOZIZED ALUMINUM FRAME
10	PAINTED STEEL DOOR (SEE DOOR SCHEDULE)
11	PREPAINTED STEEL CORRUGATED CLADDING COLOUR "WHITE"
12	PREPAINTED STEEL FINISH TRIM COLOUR TO MATCH
13	VERTICAL MASONRY CONTROL JOINT
14	ANOZIZED ALUMINUM GUARDRAIL AND POSTS WITH TEMPERED GLASS PANELS. POSTS @ 1500 O/C MAX. COLOUR CLEAR ANOZIZED
15	COVERFLOW SCUPPER COLOUR "TO MATCH MASONRY"
16	MASONRY BLOCK PODIUM, ADAIR LIMESTON UNITS, SMOOTH FINISH. SEE DETAIL FOR CONFIGURATION
X	SIGNAGE BACKLIT. TO BE COORDINATED WITH ELECTRICAL ENGINEER
XX	EXTERIOR LIGHTING FIXTURE. REFER TO ELECTRICAL ENGINEER DRAWINGS

NOTES GÉNÉRALES / General Notes

- Ces documents d'architecture sont la propriété exclusive de NEUF architect(e)s et ne peuvent être utilisés, reproduits ou copiés sans autorisation écrite préalable. / These architectural documents are the exclusive property of NEUF architect(e)s and cannot be used, copied or reproduced without written pre-authorization.
- Les dimensions apparaissant aux documents doivent être vérifiées par l'entrepreneur avant le début des travaux. / All dimensions which appear on the documents must be verified by the contractor before to start the work.
- Veuillez aviser l'architecte de toute dimension erreur et/ou divergence entre ces documents et ceux des autres professionnels. / The architect must be notified of all errors, omissions and discrepancies between these documents and those of the other professionals.
- Les dimensions sur ces documents doivent être lues et non mesurées. / The dimensions on these documents must be read and not measured.

MÉCANIQUE ÉLECTRIQUE / Mechanical Electrical
Smith + Andersen
 1565 Carling Avenue, Suite 330, Ottawa, ON K1Z 1G3
 T 613 230 1188 smthanderson.com


STRUCTURE / Structural
Goodeve Manhire Inc.
 19-77 Aungya Drive, Ottawa, ON K2E 7Z7
 T 613 226 4559 goodeve.com

ARCHITECTURE DE PAYSAGE / Landscape Architect
James B. Lennox & Associates
 5333 Carling Avenue, Ottawa, ON, K2H 1A6
 T 613 722 5168 jba.ca

CIVIL / Civil
Novatech Eng. Consultants Ltd.
 240, Michal Cowland Drive, Suite 200, Ottawa ON K2M 1P6
 T 613 234 9631 novatech.com

ARCHITECTES / Architect
NEUF architect(e)s SENCRL
 630, St-J. René-Lévesque O. 52e étage, Montréal QC H3B 1S6
 T 514 847 1117 NEUFarchitectes.com

SCEAU / Seal

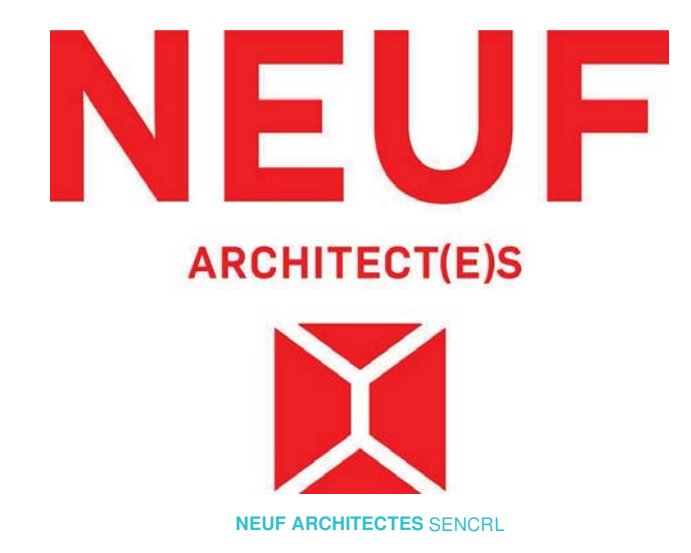

OUVRAGE / Project
MOON - PARKING, PODIUM & RENTAL TOWER "C"

EMPLACEMENT / Location
 383 ALBERT ST.
 OTTAWA, ON

NO PROJET No.
 11679.00

NO	REVISION	DATE (aa-mm-ii)
0	COORDINATION	2019.03.22
1	COORDINATION MTG. # 4	2019.04.09
2	SITE PLAN APPLICATION REVISION	2019.05.03

DESSIN PAR / Drawn by
 CR/PV/RB

VERIFIÉ PAR / Checked
 LH/AC

DATE (aa-mm-ii)
 NOV 2018

ÉCHELLE / Scale
 1 : 200

TITRE DU DESSIN / Drawing Title
NORTH ELEVATION (TOWER C)

REVISION / Revision
2

NO. DESSIN / Dwg Number
A402