


REFERENCE NOTES SCHEDULE

SYMBOL	EXISTING CONDITIONS ASSESSMENT DESCRIPTION	QTY	DETAIL
[02-22-01]	EXISTING OVERHEAD WIRES ON PUBLIC PROPERTY TO REMAIN	104.1 m	
[02-22-02]	PROTECT EXISTING TREES BY PLACING CONCRETE BRIDGE SLAB OVER GRADE.		
SYMBOL	SITE FURNISHINGS DESCRIPTION	QTY	DETAIL
[12-93-01]	FREESTANDING PATIO UMBRELLA (MAINTAINED BY RETAIL TENTANT + STORED SEASONALLY)	3	
[12-93-02]	SPORT WORKS TOFINO FREE STANDING BIKE RACK. SURFACE MOUNT.	3	
[12-93-03]	STREETLIFE ROUGH AND READY 10 BENCH	6	
[12-93-04]	STREETLIFE ROUGH + READY 6 BENCH	3	
[12-93-05]	LANDSCAPE FORMS CHIPMAN TABLE w/ 4 CHAIRS	6	
[12-93-07]	TREE GRATES TROJAN_TREE_GRATE W LIGHT	8	

SYMBOL	FENCES AND GATES DESCRIPTION	QTY	DETAIL
[32-31-01]	CUSTOM FABRICATED METAL FENCE TO SCREEN RETAINING WALL. REF. TO STRUCTURAL FOR RETAINING WALL DETAILS.	71.0 m	
[32-31-02]	CUSTOM FABRICATED PRIVACY SCREEN	54.7 m	
[32-31-03]	GAS METER ENCLOSURE TO MATCH FENCE DESIGN		
SYMBOL	CAST-IN-PLACE CONCRETE DESCRIPTION	QTY	DETAIL
[12-93-01]	NEW MEDIUM SANDBLAST FINISHED CONCRETE MONOWALK SIDEWALK. STANDARD GREY. SAW CUT PAVING JOINTS.	151.5 m²	
[12-93-02]	NEW BROOM FINISHED CONCRETE MONOWALK SIDEWALK. STANDARD GREY.	199.8 m²	
SYMBOL	UNIT PAVING DESCRIPTION	QTY	DETAIL
[12-93-03]	UNILOCK PAVERS TYPE 1	98.0 m²	
[12-93-04]	UNILOCK PAVERS TYPE II	98.5 m²	

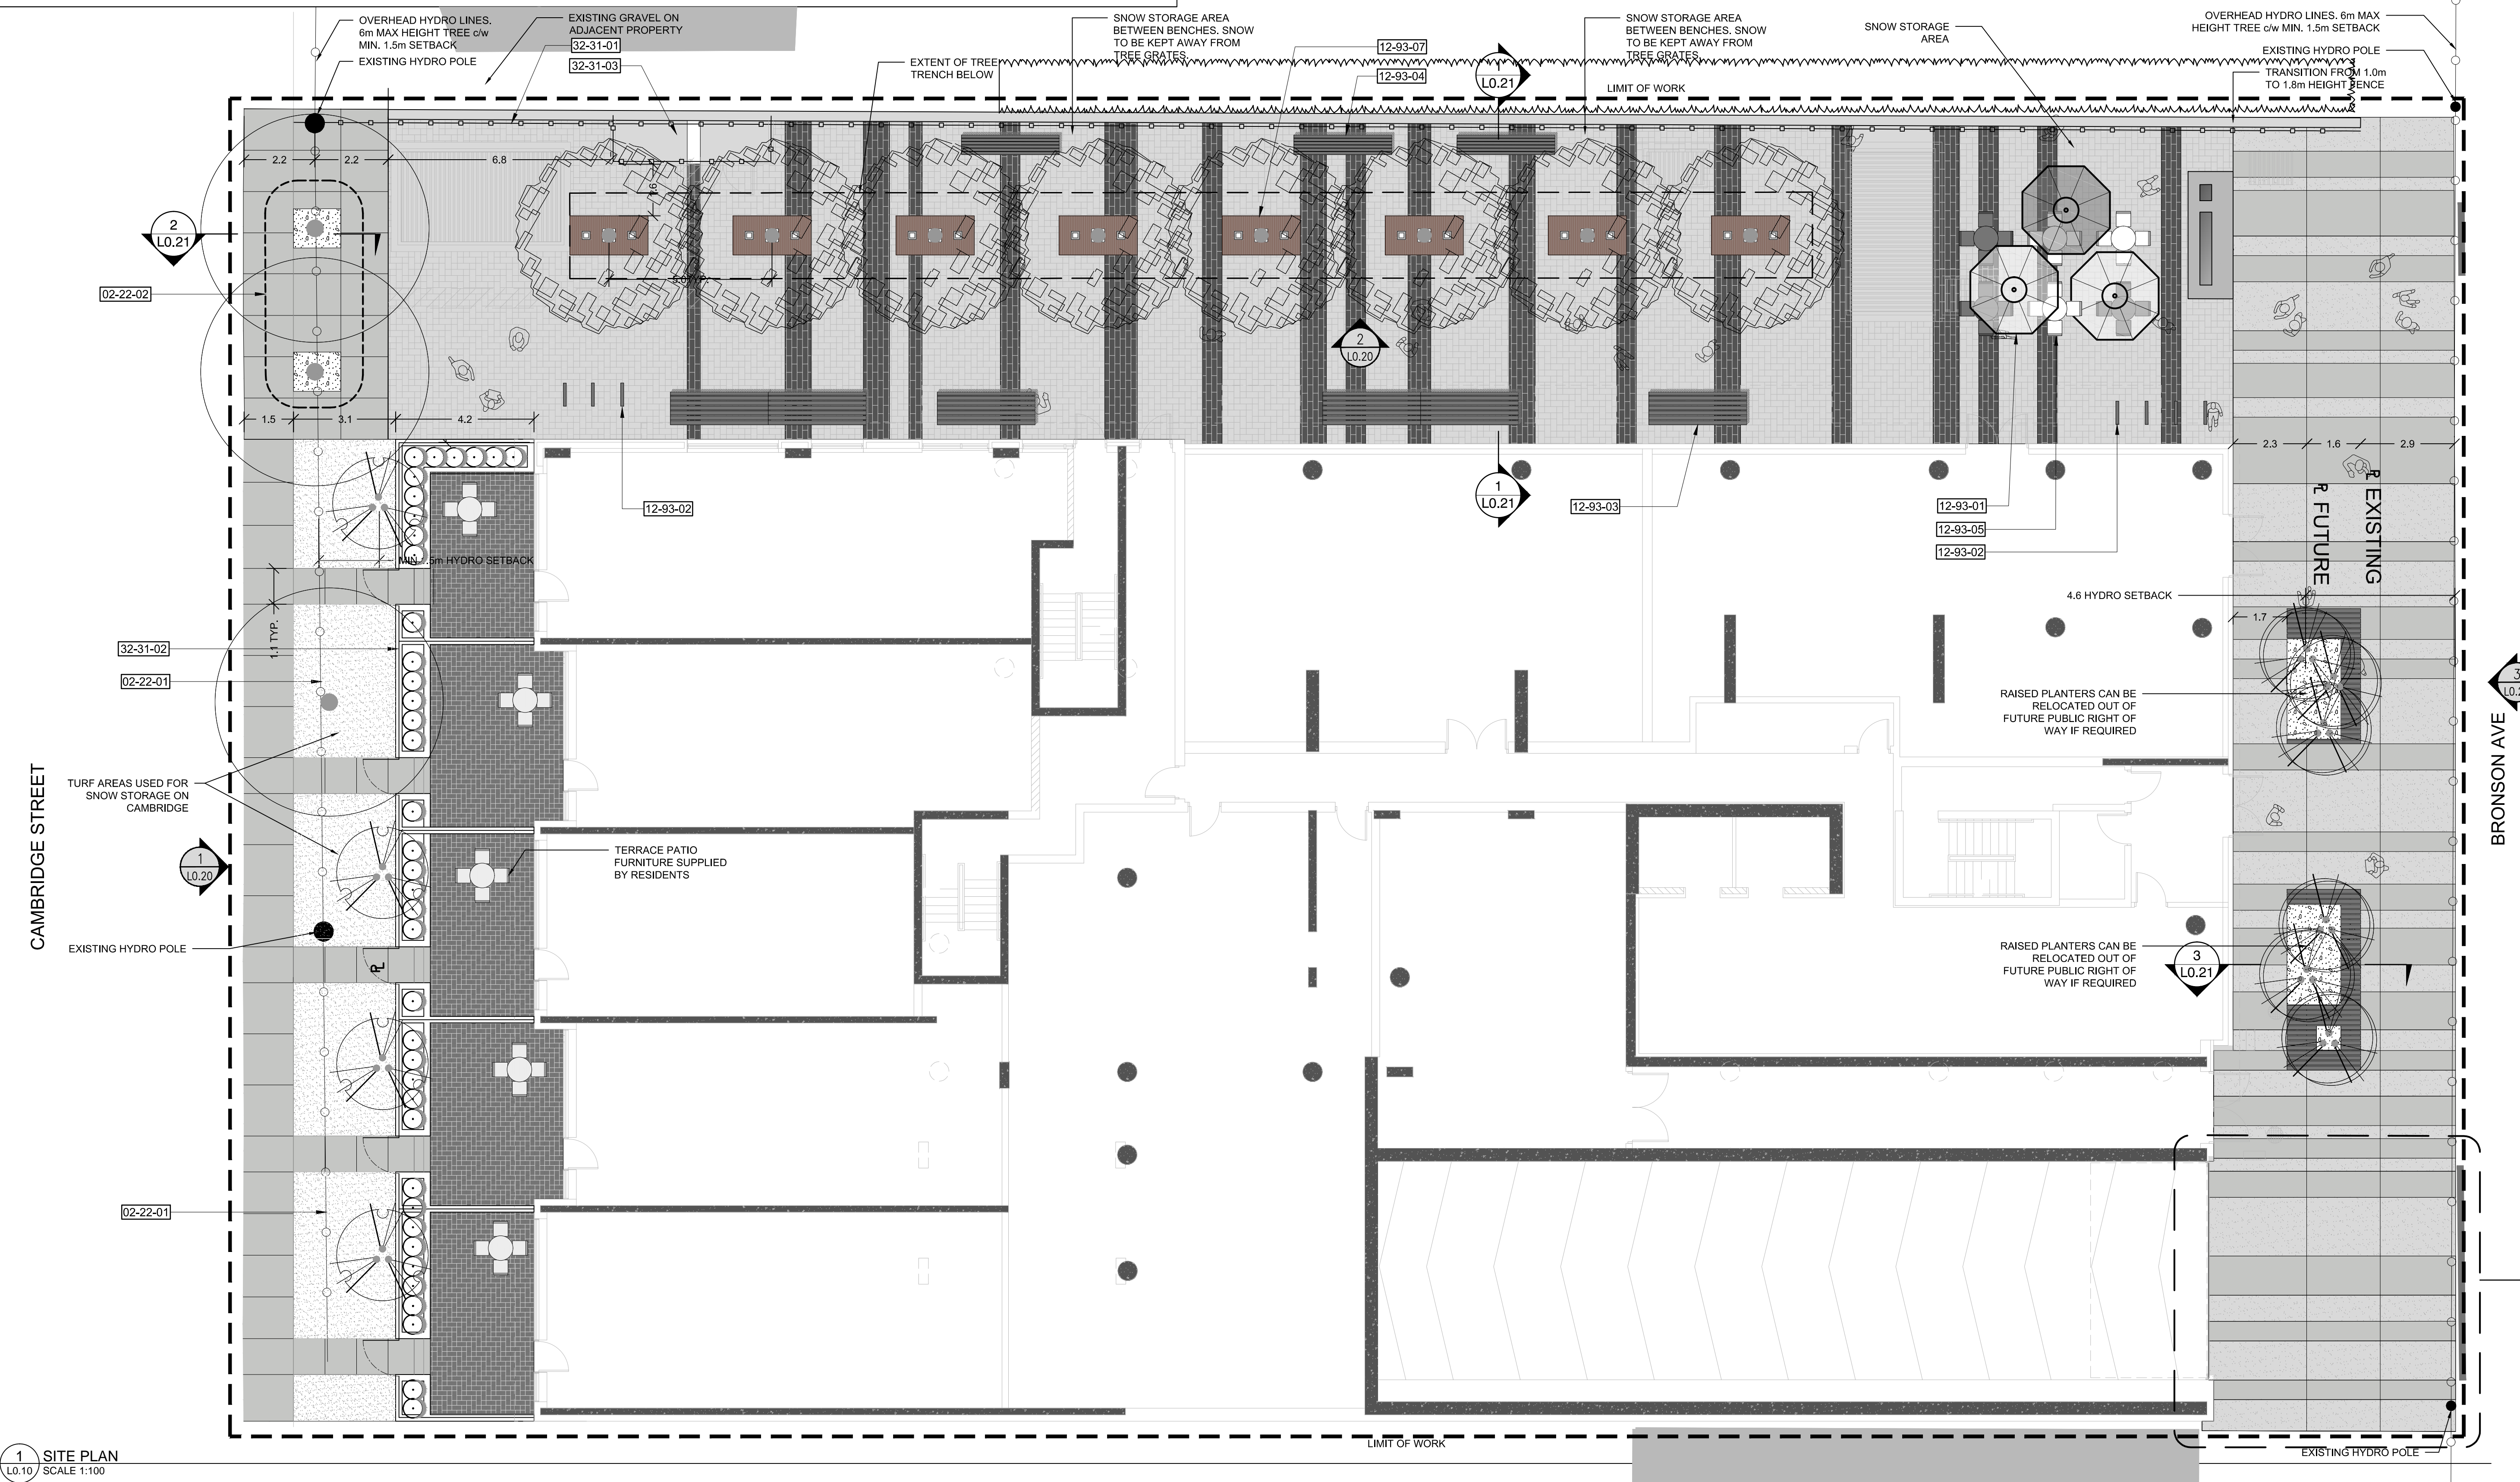


PROJECT
192 BRONSON CONDOMINIUMS
FOR
LAMB DEVELOPMENT CORPORATION



MUNICIPAL ADDRESS
192-196 BRONSON AVE / 31 CAMBRIDGE ST
OTTAWA, ONTARIO
LEGAL DESCRIPTION

OWNER ADDRESS
778 KING ST W, TORONTO ON, M5V 1N6

CONSULTANTS
CORE ARCHITECTS
STREET ADDRESS

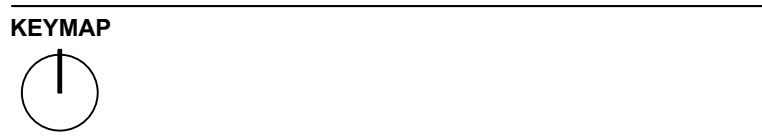

ISSUED FOR: SPA RESUBMISSION / UDRP
DATE: 2014-11-07
FOR REVIEW

REVISIONS:	NO.	DESCRIPTION.	DATE.	BY.
	2	REVISED FOR SITE PLAN APPROVAL	2014-11-06	O2

DESIGNED BY: MRM/ZM
PLOT DATE: 2014-11-05
DRAWING FILE NAME:
L0.10.dwg

CHECKED BY: DO

DRAWING TITLE:
LANDSCAPE PLAN

2014-11-05 1:41pm By: mmagnan
No Projected or Proposed Conditions Shown - CAD Paperwork by O2 Design Ltd.

PROJECT
192 BRONSON CONDOMINIUMS
FOR
LAMB DEVELOPMENT CORPORATION



MUNICIPAL ADDRESS
192-196 BRONSON AVE / 31 CAMBRIDGE ST
OTTAWA, ONTARIO
LEGAL DESCRIPTION

OWNER ADDRESS
778 KING ST W, TORONTO ON, M5V 1N6

CONSULTANTS
CORE ARCHITECTS
STREET ADDRESS




ISSUED FOR: SPA RESUBMISSION / UDRP
DATE: 2014-11-07
FOR REVIEW


REVISIONS:	NO.	DESCRIPTION.	DATE.	BY.
	2	REVISED FOR SITE PLAN APPROVAL	2014-11-06	O2

DESIGNED BY: MRM/ZM
PLOT DATE: 2014-11-05
DRAWING FILE NAME:
L0.20.dwg


DRAWING TITLE:
LANDSCAPE ELEVATIONS

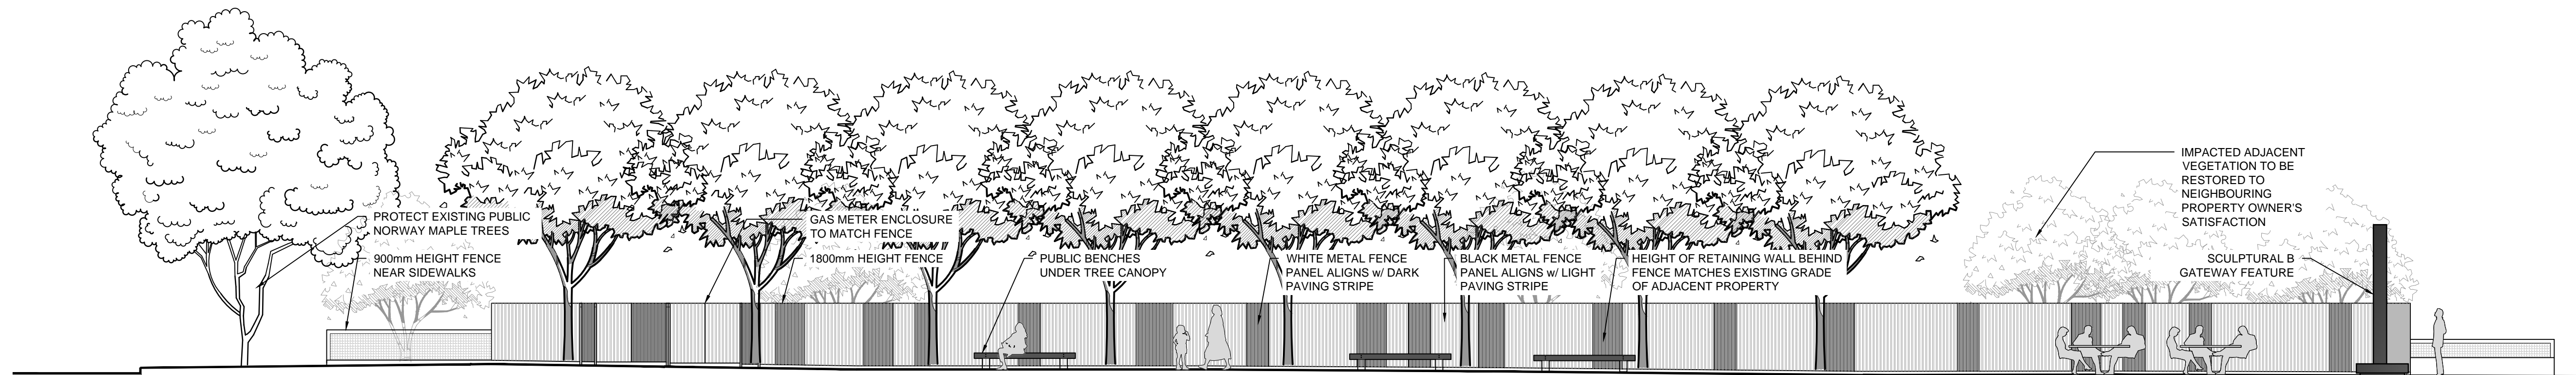

3 PARK B FENCE ELEVATION
L0.20 / 1:100

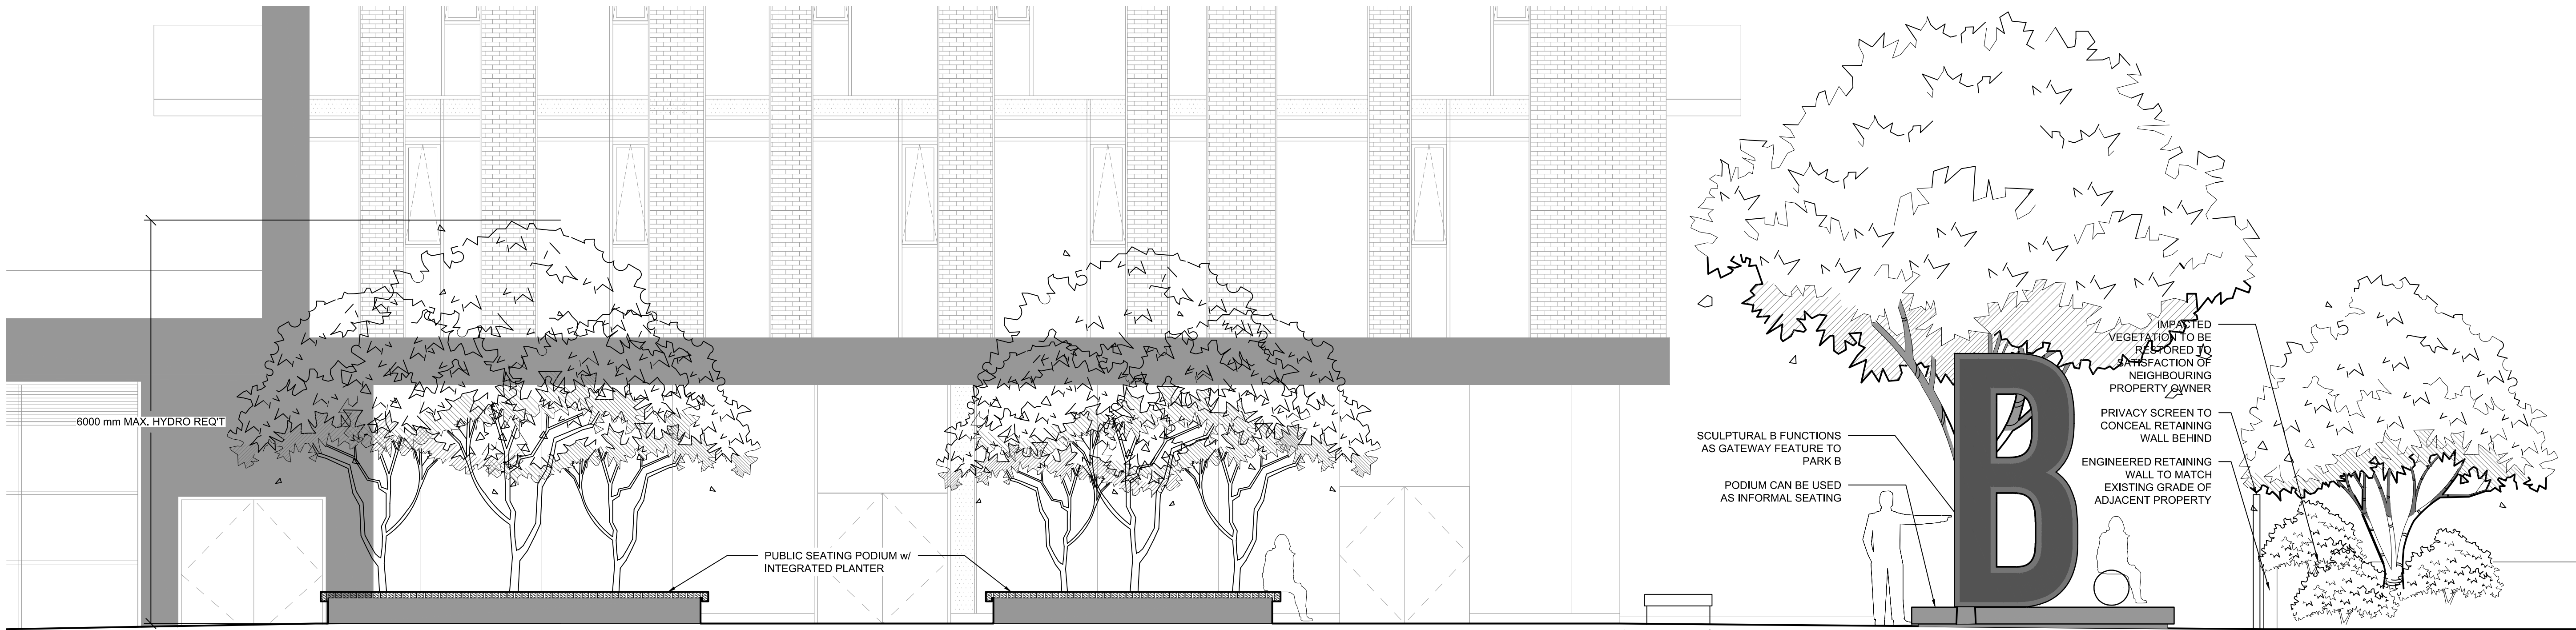

2 BRONSON ELEVATION
L0.20 / 1:50

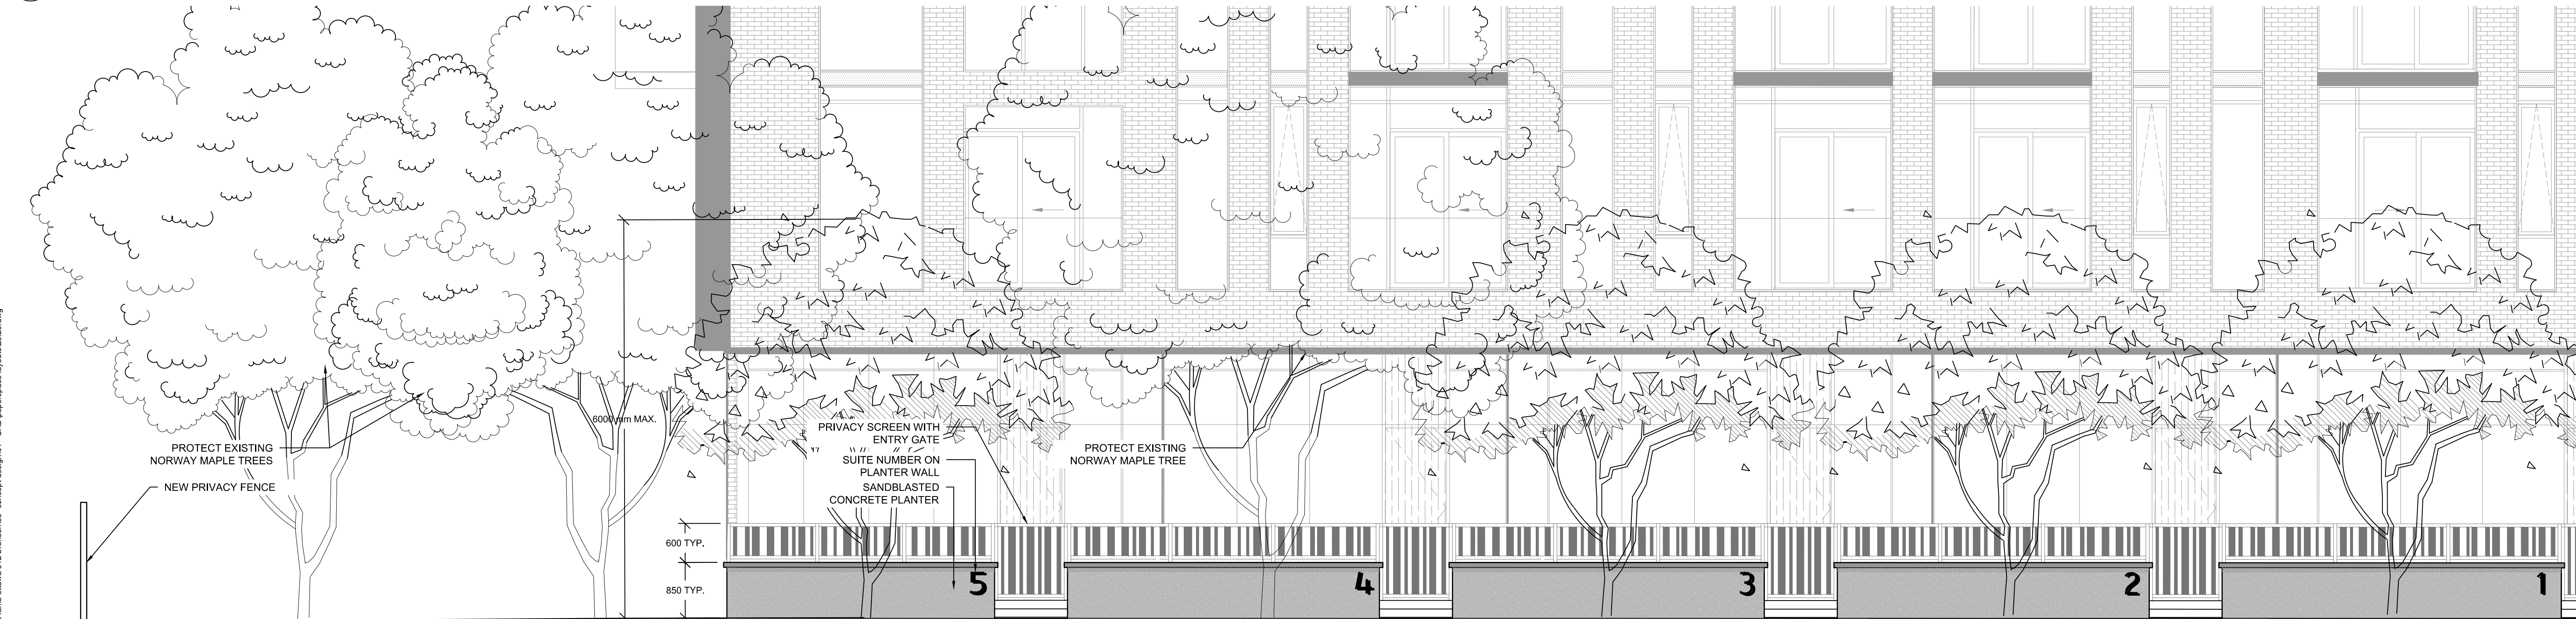

1 CAMBRIDGE ELEVATION
L0.20 / 1:50

PROJECT
192 BRONSON CONDOMINIUMS
FOR
LAMB DEVELOPMENT CORPORATION

MUNICIPAL ADDRESS
192-196 BRONSON AVE / 31 CAMBRIDGE ST
OTTAWA, ONTARIO
LEGAL DESCRIPTION

OWNER ADDRESS
778 KING ST W, TORONTO ON, M5V 1N6

CONSULTANTS
CORE ARCHITECTS
STREET ADDRESS




ISSUED FOR: SPA RESUBMISSION / UDRP
DATE: 2014-11-07

FOR REVIEW			
NO.	DESCRIPTION.	DATE.	BY.
2	REVISED FOR SITE PLAN APPROVAL	2014-11-06	O2


DESIGNED BY: MRM/ZM
PLOT DATE: 2014-11-05
DRAWING FILE NAME:
L0.21.dwg

DRAWING TITLE:
LANDSCAPE DETAILS

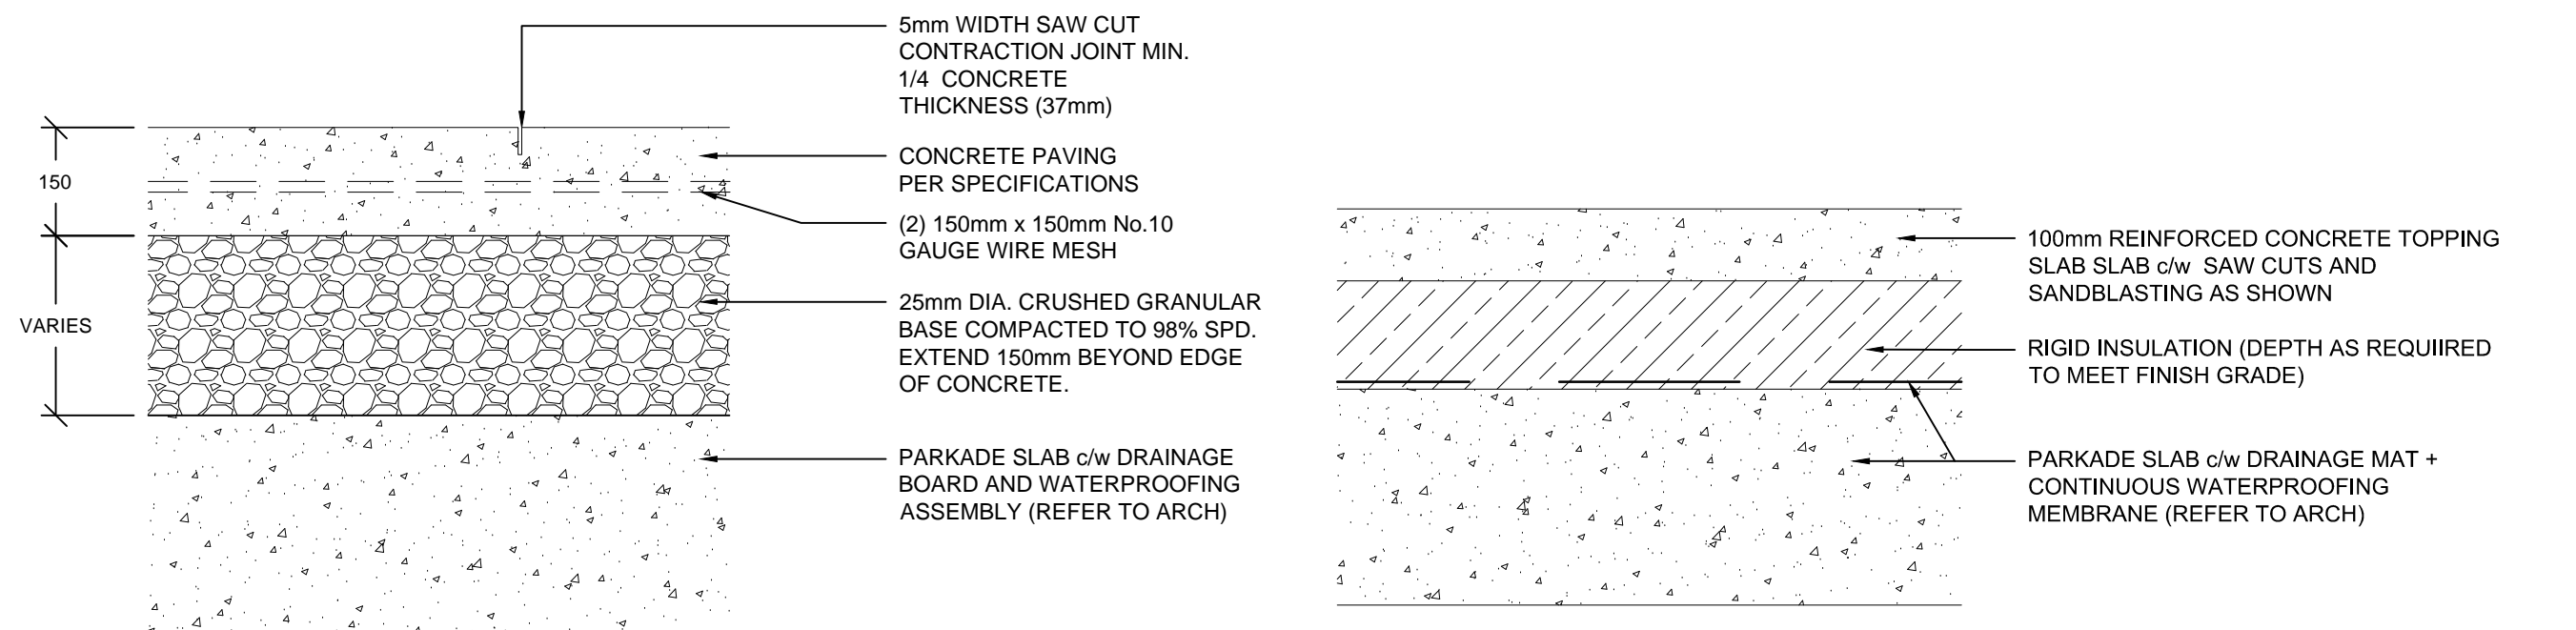


5 HEAVY DUTY CONCRETE OVER PARKADE
1:10 P-02-ORC-08


4 CONCRETE TOPPING SLAB OVER PARKADE
1:10 P-02-ORC-06

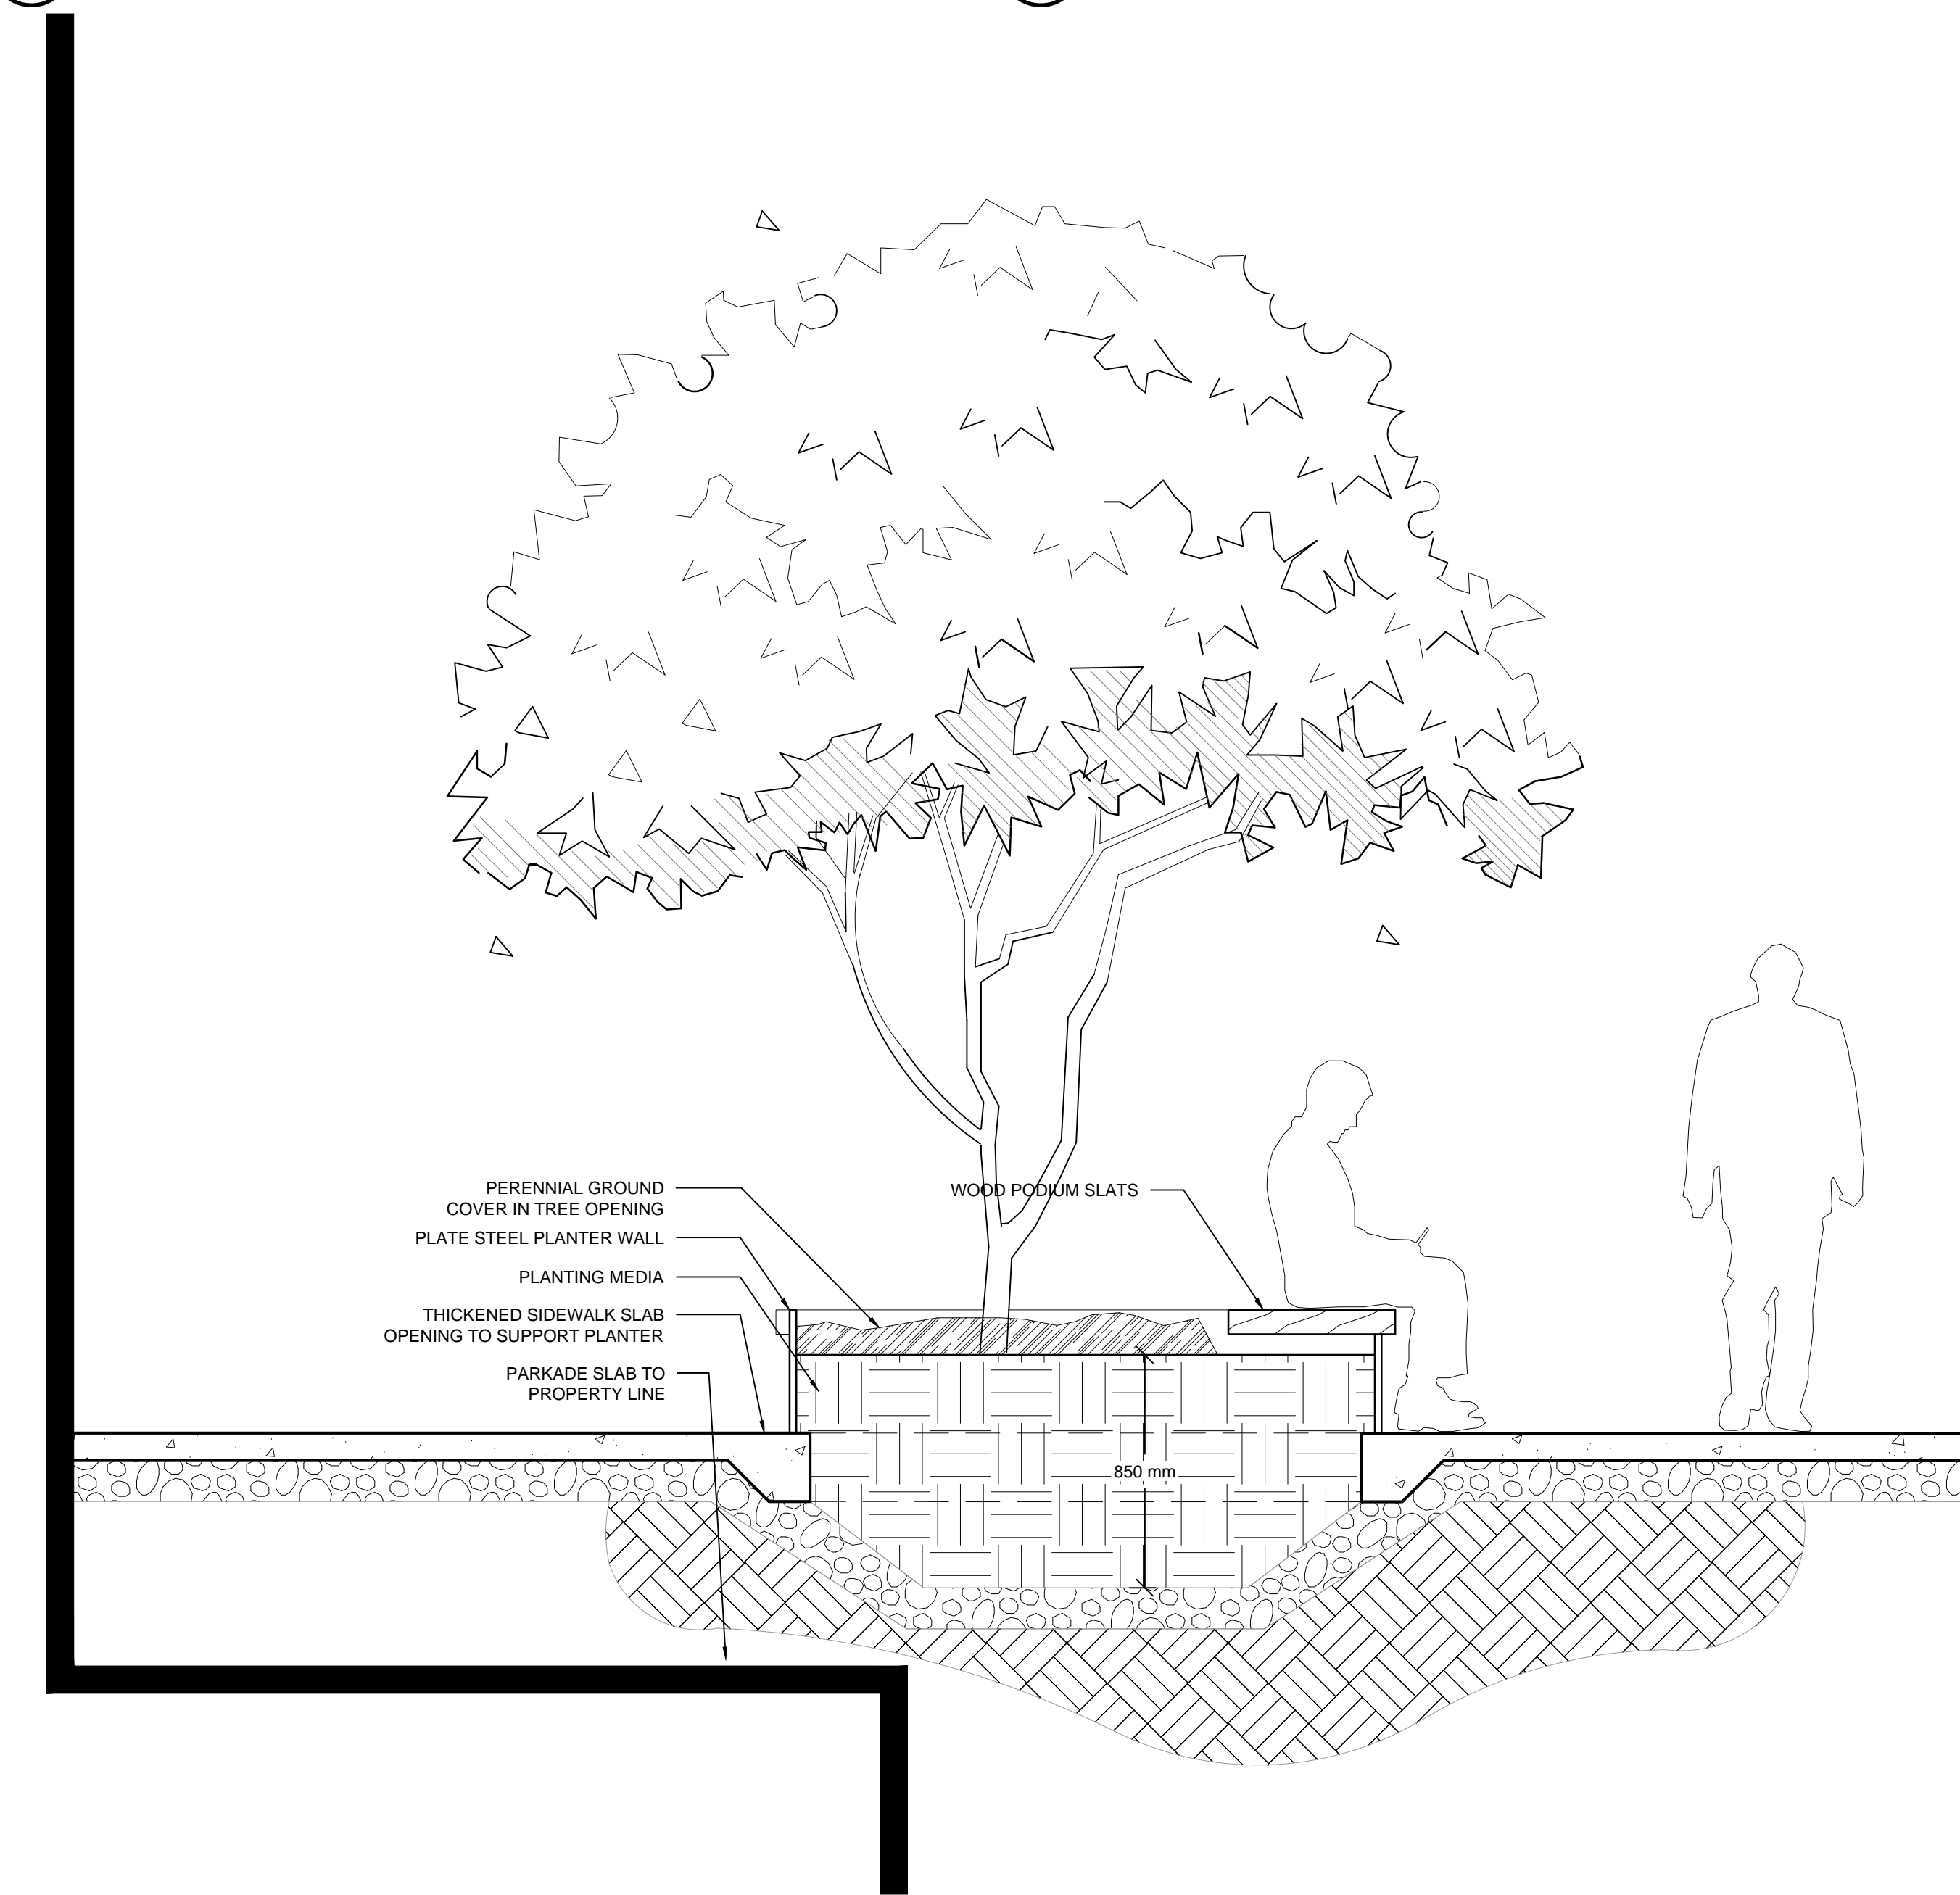

3 PODIUM PLANTER DETAIL
1:20 P-02-BRO-05

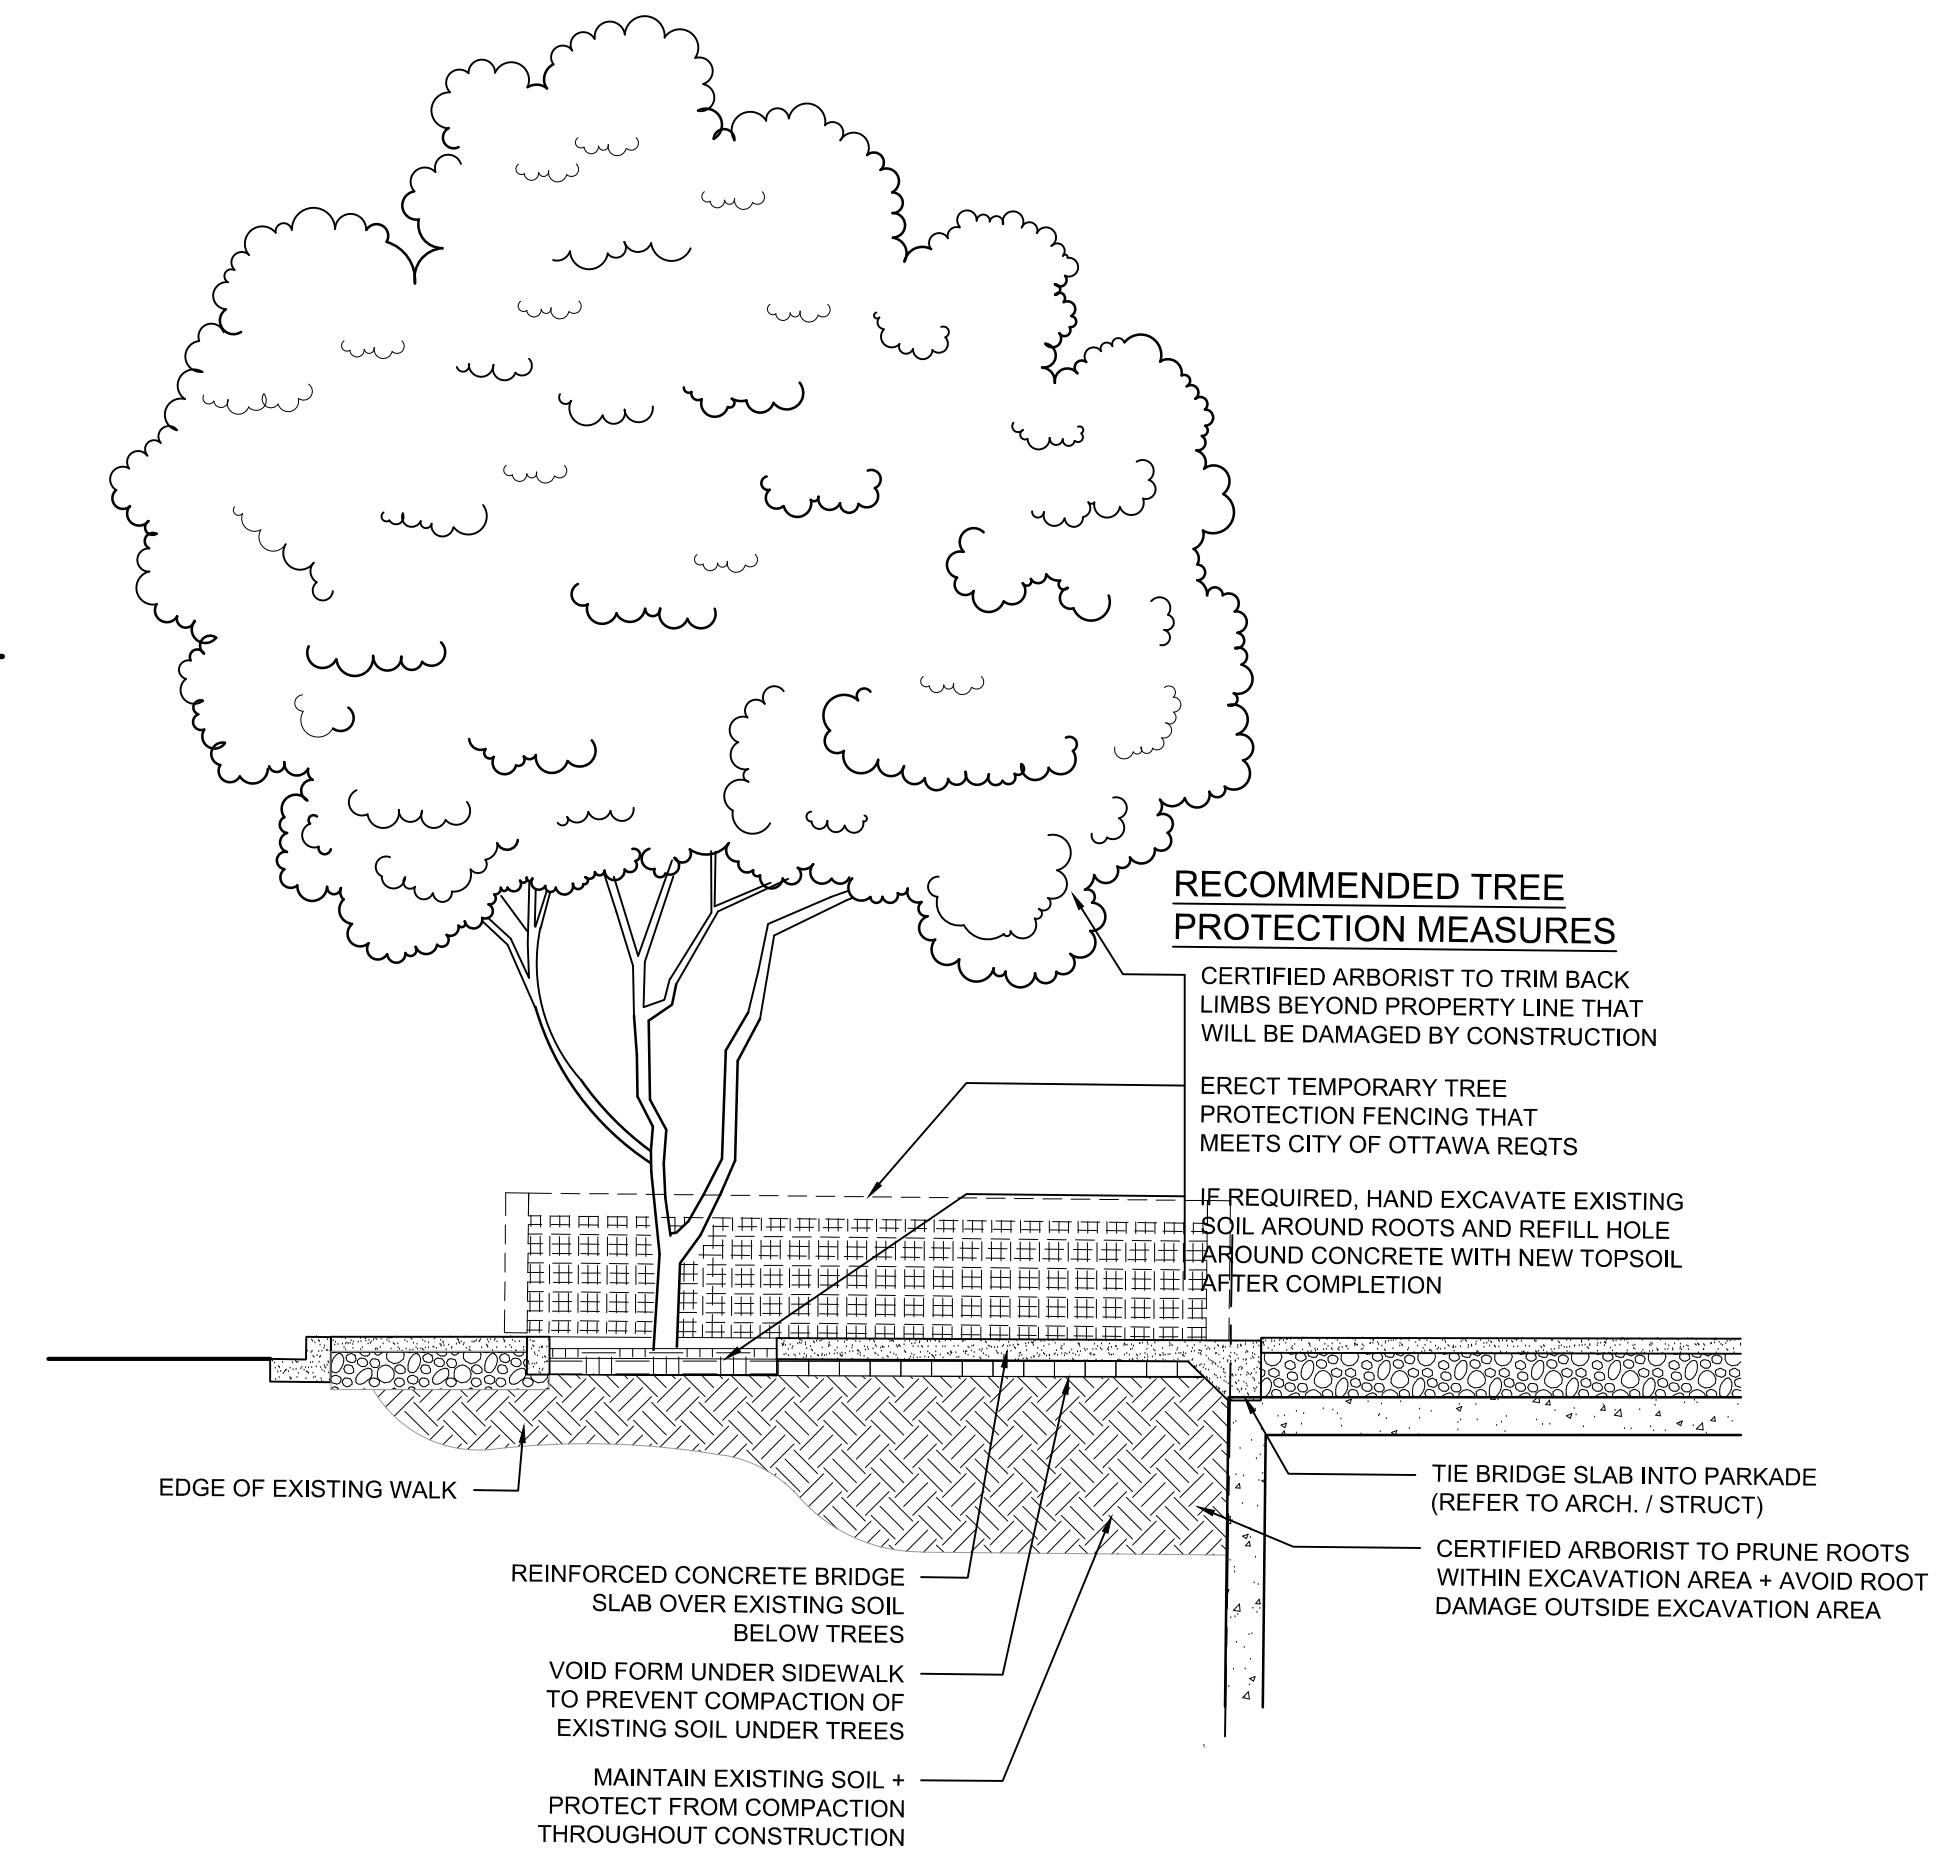

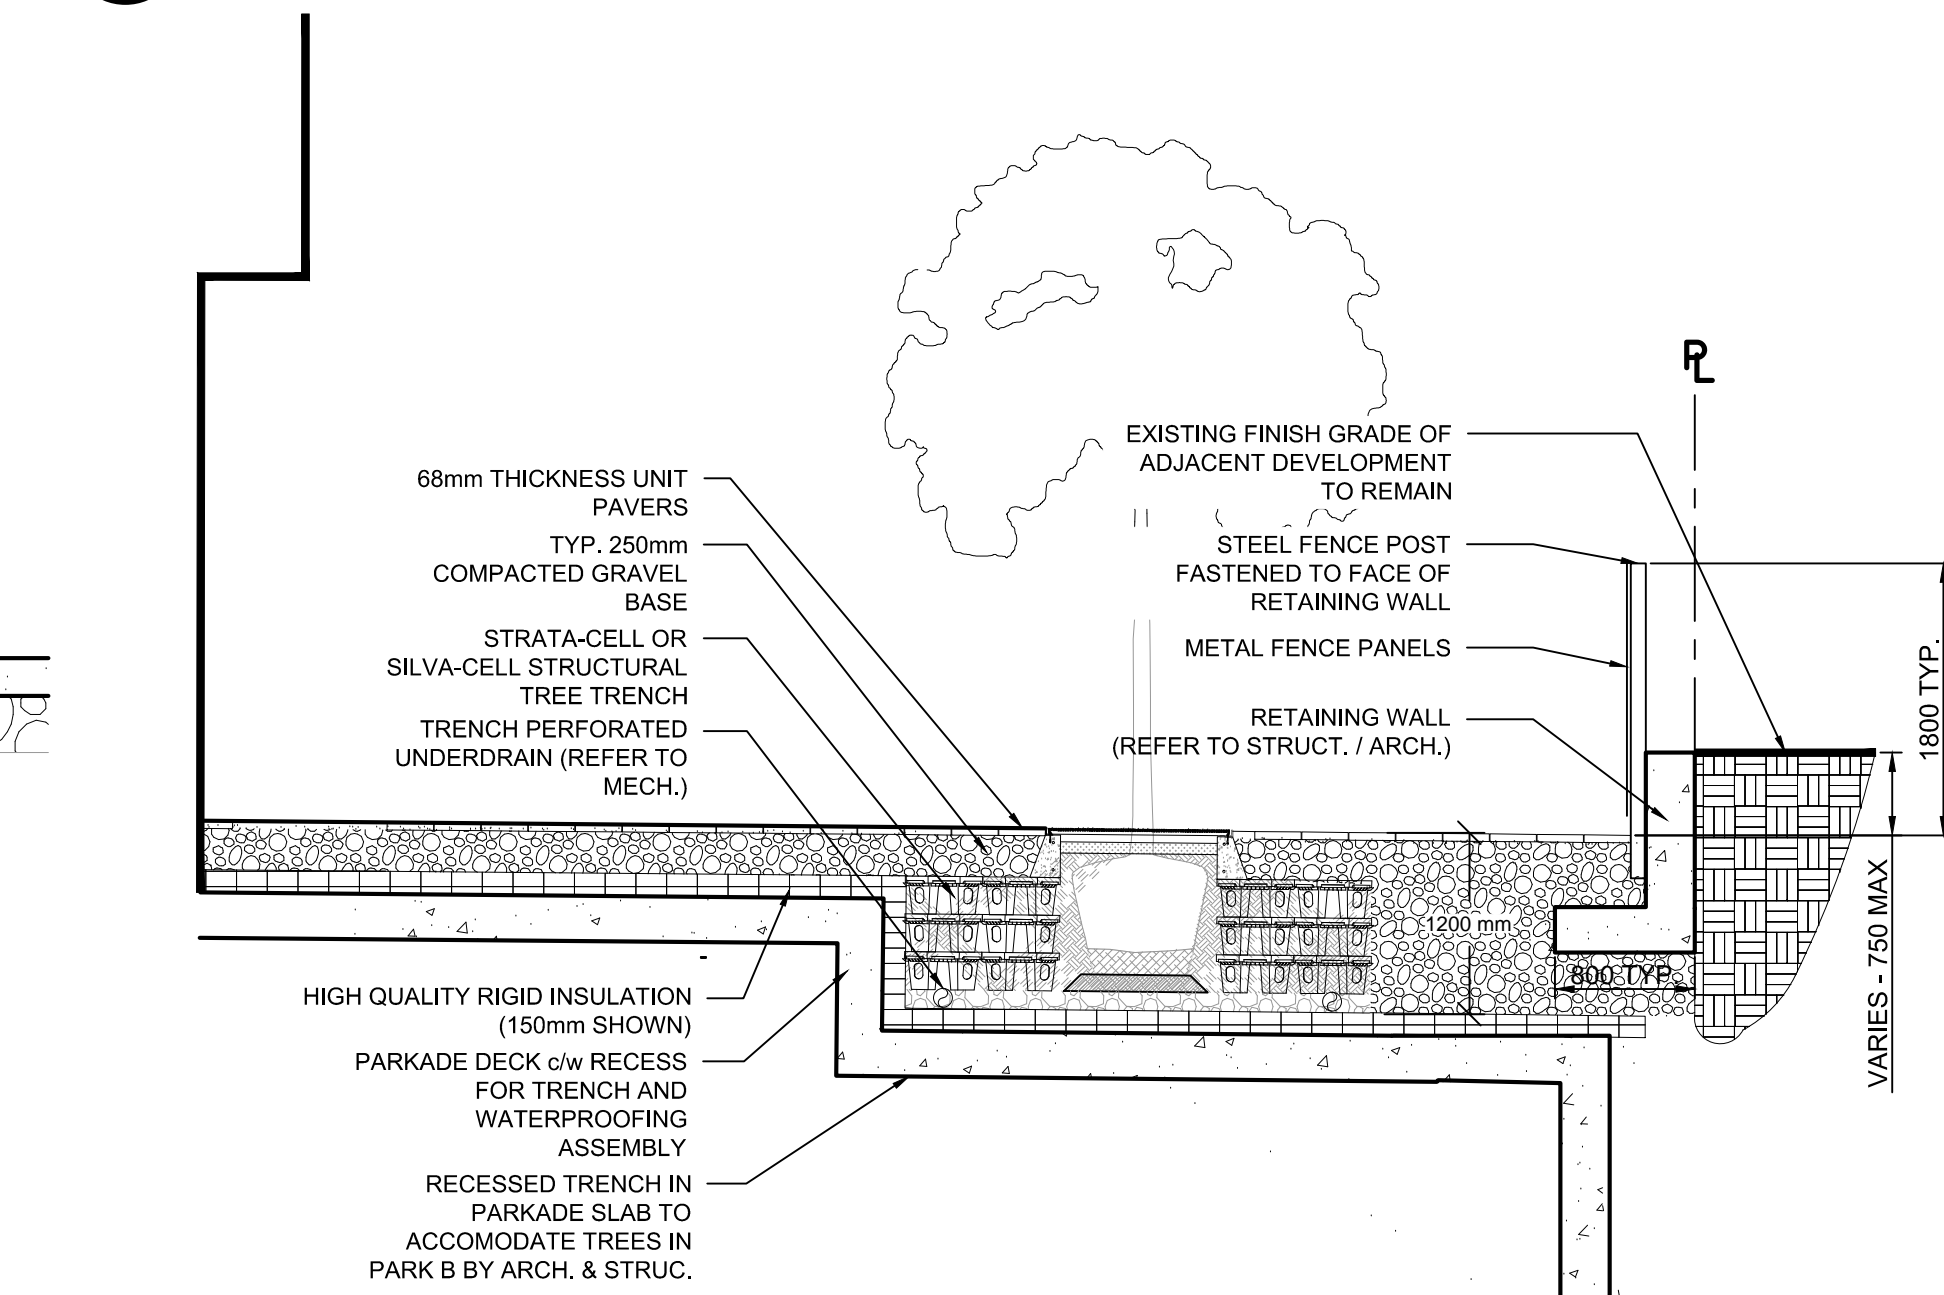

2 SIDEWALK BRIDGE SLAB @ EXISTING TREE
1:50 P-02-BRO-03



1 TREE TRENCH AT PARKADE
1:50 P-02-BRO-02

PLANT SCHEDULE

	TREES	CODE	BOTANICAL NAME / COMMON NAME	CONT	CAL	QTY
		AG	ACER GINNALA / AMUR MAPLE	B & B	MULTISTEM	6
		A P	ACER PLATANOIDES / NORWAY MAPLE EXISTING TREES TO BE PROTECTED AND NEW CONCRETE BRIDGE SLAB INSTALLED IF REQ'D	N/A		3
		AS	ACER SACCHARUM / SUGAR MAPLE	B & B	90MM CAL	8
		S I	SYRINGA RETICULATA 'IVORY SILK' / IVORY SILK JAPANESE TREE LILAC	B & B	75MM CAL	4
	SHRUBS	CODE	BOTANICAL NAME / COMMON NAME	CONT	SPACING	QTY
		R U	RHUS AROMATICA / FRAGRANT SUMAC	10L	0.60m	39

GROUND COVERS	CODE	BOTANICAL NAME / COMMON NAME	CONT	SPACING	QTY
	GO	GALIUM ODORATUM / SWEET WOODRUFF	FLAT	300mm	165
	P P	POA PRATENSIS / KENTUCKY BLUEGRASS	SOD		77 m²

PROJECT
192 BRONSON
CONDOMINIUMS
FOR
LAMB DEVELOPMENT CORPORATION



MUNICIPAL ADDRESS
192-196 BRONSON AVE / 31 CAMBRIDGE ST
OTTAWA, ONTARIO
LEGAL DESCRIPTION

OWNER ADDRESS
778 KING ST W, TORONTO ON, M5V 1N6

CONSULTANTS
CORE ARCHITECTS
STREET ADDRESS



ISSUED FOR: SPA RESUBMISSION / UDRP
DATE: 2014-11-07

FOR REVIEW

REVISIONS:	NO.	DESCRIPTION.	DATE.	BY.
	2	REVISED FOR SITE PLAN APPROVAL	2014-11-06	O2
	3	REVISED PLANTING FOR SPA	2015-01-08	O2

DESIGNED BY: MRW/ZM
PLOT DATE: 2015-01-08
DRAWING FILE NAME:
L6.00.dwg

CHECKED BY: DO

DRAWING TITLE :
PLANTING PLAN