



DRAWING LIST		
A.00 - COVER PAGE	NTS	
A.01 - SITE PLAN	1:200	
A.02 - P4	1:100	
A.03 - P3	1:100	
A.04 - P2	1:100	
A.05 - P1	1:100	
A.06 - GROUND FLOOR PLAN	1:100	
A.07 - ELEVATION - SOUTH & WEST	1:200	
A.08 - ELEVATION - NORTH & EAST	1:200	

PROJECT STATISTICS				
BUILDING STATS				
TOWER HEIGHT	RESIDENTIAL	75.5m *FROM PROPOSED EST. GRADE		
	ARCHITECTURAL	75.3m *FROM ESTABLISHED GRADE		
LOT AREA		1820 m ²		
# OF STOREYS		23		
TOTAL AMENITY PROVIDED		1683 m ²		
UNIT COUNT				
FLOOR			# OF UNITS	
GROUND		2	0	
		13	13	
		34	60	
		7-10	56	
		11-22	168	
		23	0	
		TOTAL	297	
PARKING				
LEVEL	REGULAR SPACES	ACCESSIBLE SPACES	SMALL CAR SPACES	TOTAL
P1	29	1	3	33
P2	30	3	6	39
P3	33	1	5	39
P4	9	0	2	11
			TOTAL SPACES IN U/G PARKADE	122
PARKING SPACES REQUIRED - RESIDENTIAL				0
PARKING SPACES REQUIRED - VISITOR				0
PARKING SPACES PROVIDED				122
TOTAL BICYCLE SPACES REQUIRED				149
TOTAL BICYCLE SPACES PROVIDED				149
GFA				
TOTAL GFA:				17,258 m ²

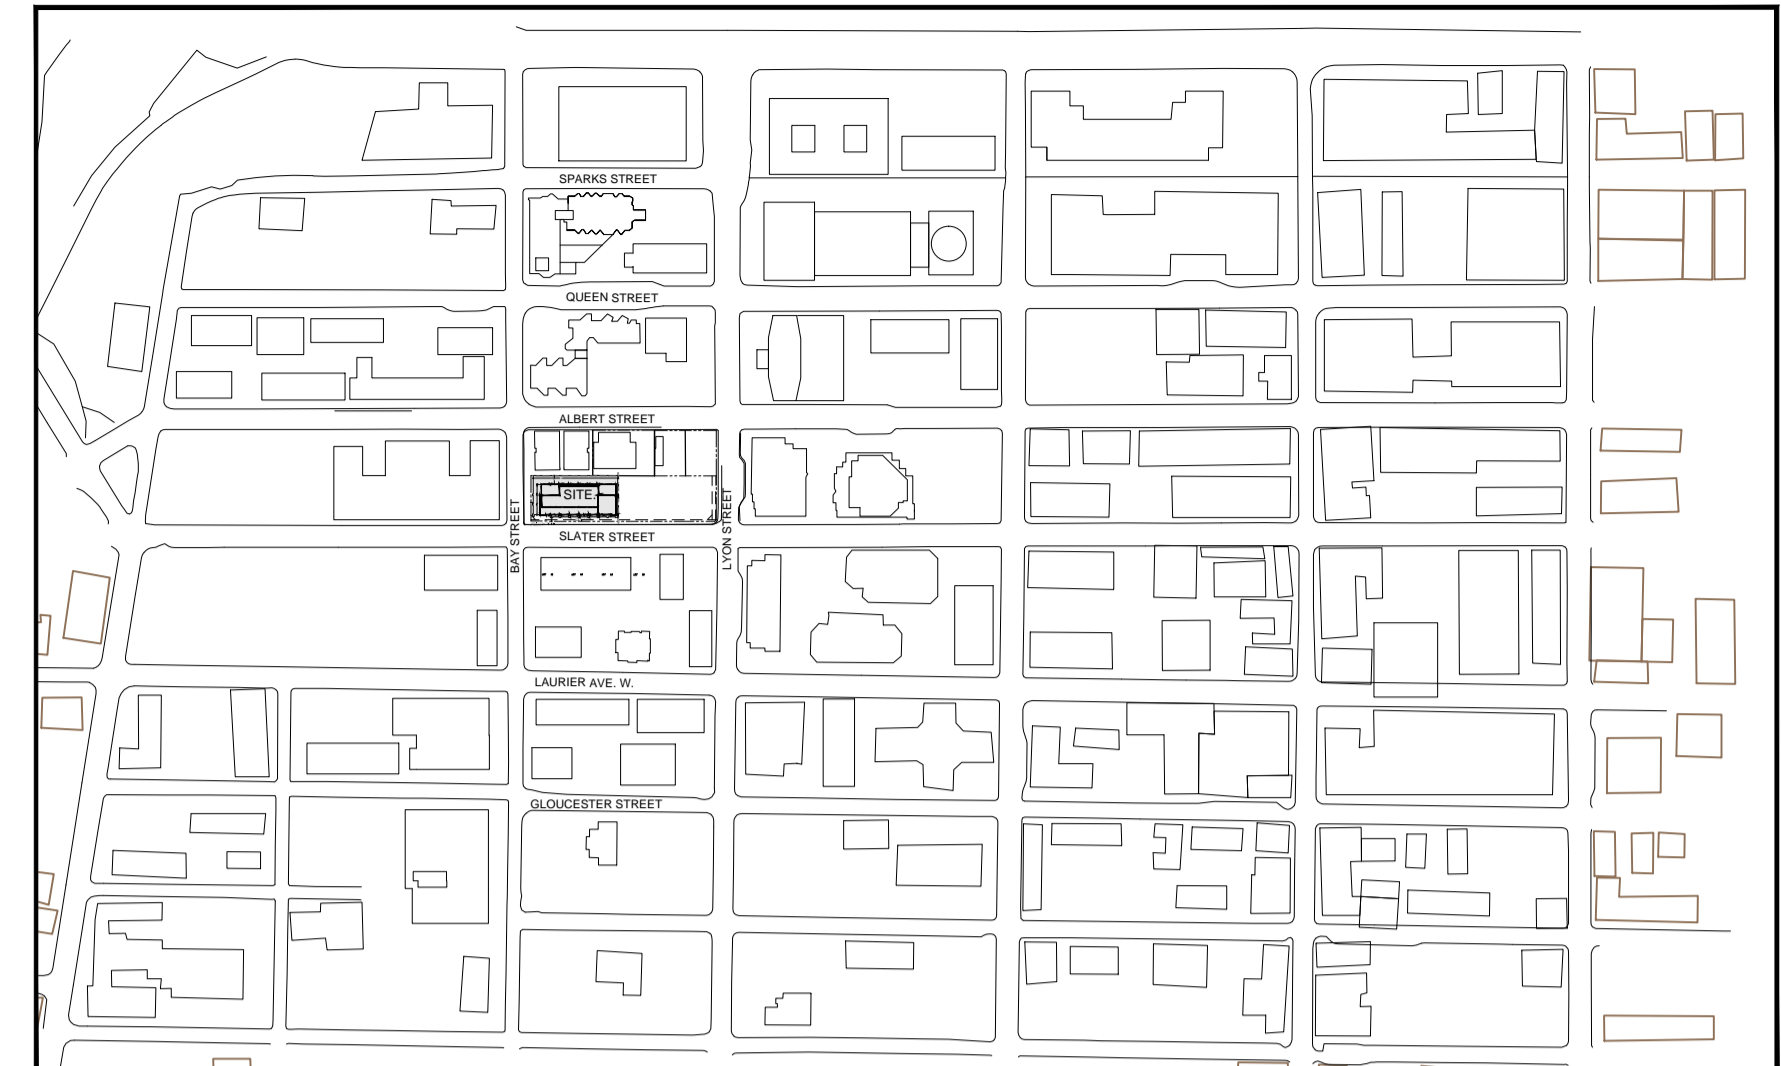

ALBERT STREET ←


CONTEXT MAP
1:5000

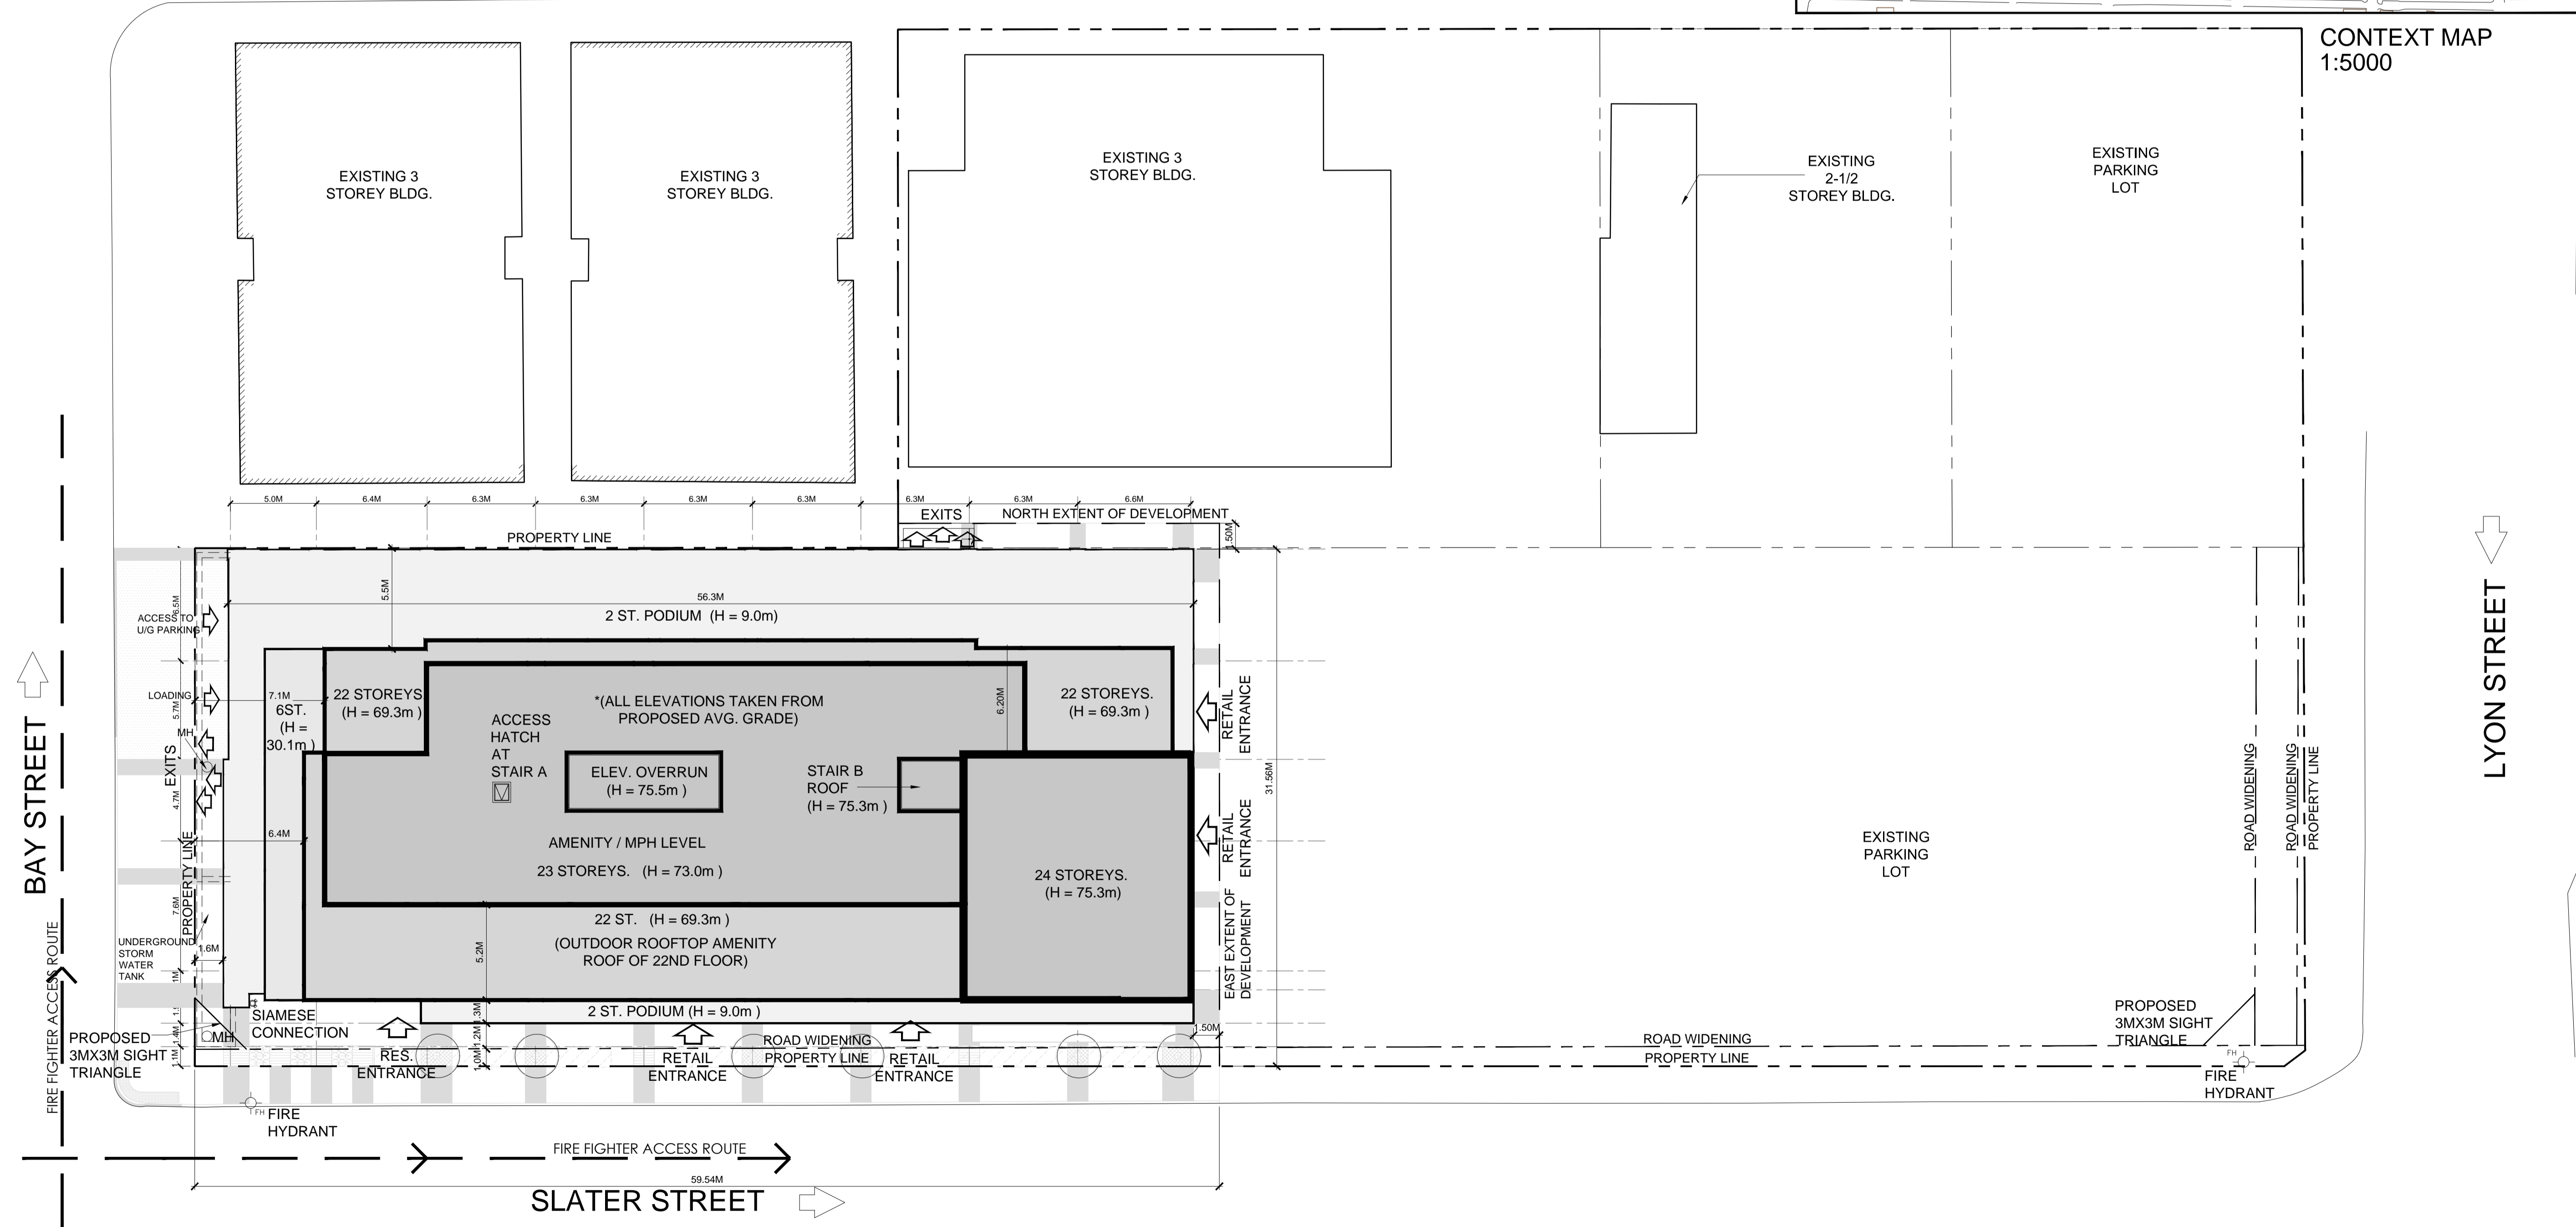


APPLICANT:



ISSUED FOR : SITE PLAN CONTROL
SITE PLAN
 PROJECT OVERVIEW - CONTEXT MAP / STATISTICS
 PROJECT No. : 38674 SCALE: 1:200 DATE: AUGUST 21, 2015

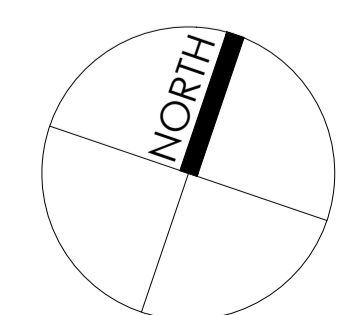


383 SLATER STREET
 OTTAWA, ONTARIO

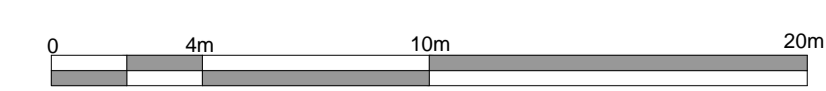

DWG NO:

A.01

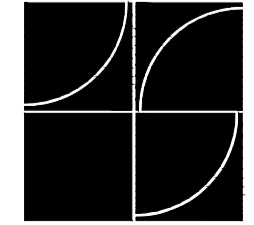

Page+Steele
 IBI Group
 Architects
 Certificate of Practice #3633
 95 St. Clair West, Suite 200
 Toronto, Canada M5V 1H6
 Tel: (416) 593-8888 Fax: (416) 593-8887