



1 SOUTH ELEVATION - BUILDING 500  
SCALE: 1/8" = 1'-0"

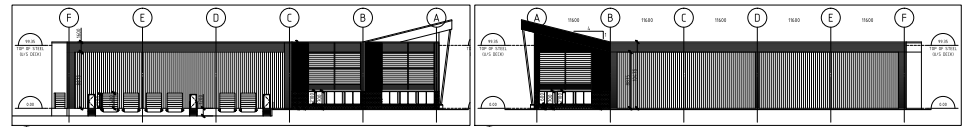


2 WEST ELEVATION - BUILDING 500  
SCALE: 1/8" = 1'-0"


3 EAST ELEVATION - BUILDING 500  
SCALE: 1/8" = 1'-0"

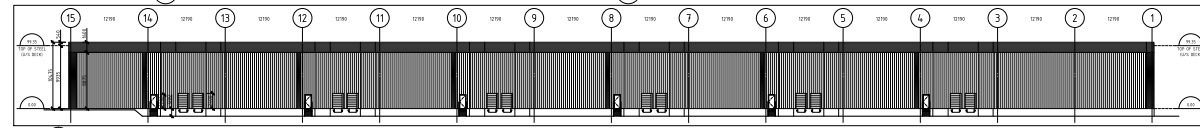

4 NORTH ELEVATION - BUILDING 500  
SCALE: 1/8" = 1'-0"

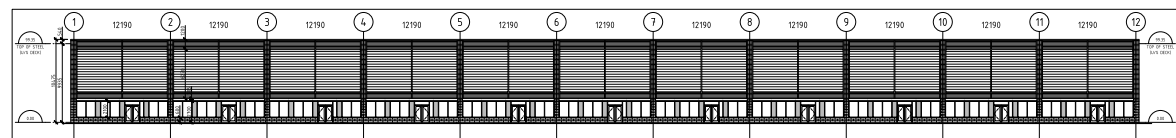


5 SOUTH ELEVATION - BUILDING 600  
SCALE: 1/8" = 1'-0"

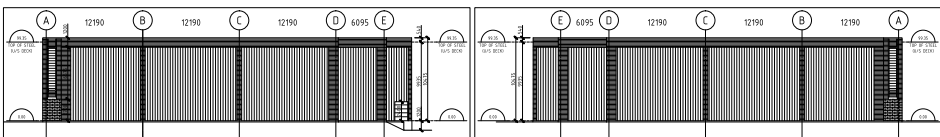

6 EAST ELEVATION - BUILDING 600  
SCALE: 1/8" = 1'-0"

7 WEST ELEVATION - BUILDING 600  
SCALE: 1/8" = 1'-0"

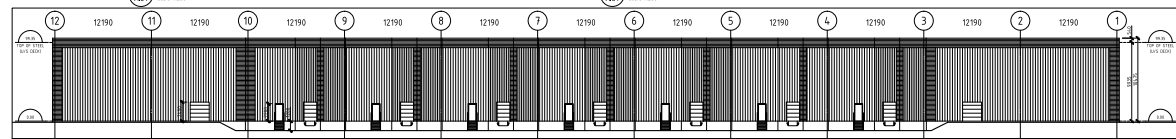

8 NORTH ELEVATION - BUILDING 600  
SCALE: 1/8" = 1'-0"

- ELEVATION NOTES**
- METAL FINISHING
  - HORIZONTAL METAL CLADDING
  - REAL FOOTING CORNERSTONE "X" - "MORSE BLUE"
  - HORIZONTAL METAL CLADDING
  - REAL FOOTING CORNERSTONE "X" - "TAN"
  - VERTICAL METAL CLADDING
  - REAL FOOTING CORNERSTONE - "TONG WHITE"
  - REAL FOOTING CORNERSTONE - "TONG WHITE"
  - ALUMINUM PANEL FINISHES TO BE FOLLOWED
  - ARCHITECTURAL BLOCK
  - EPS
  - CURB WALL GLAZING IN ALUMINUM FRAMES
  - ALUMINUM STOREFRONT FRAMES
  - HUR DOOR IN P.S. FRAME
  - OVERHEAD DOOR
  - INSULATED FREEZE PANEL
  - EXTERIOR STEEL STAIR
  - SPANDREL GLAZING UNIT IN ALUMINUM FRAME
  - CORRUGATED METAL ROOF
  - WALL MOUNTED LIGHT (SEE ELECTRICAL)
  - EPS CONTROL JUNT
  - STEEL COLUMN FINISH

1		
2		
3		
4	ISSUE & REVISIONS	DATE
5		



**P & R**  
**PYB & RICHARDS ARCHITECTS INC.**  
 604 AVENUE STURGEON OTTAWA ONTARIO K1G 0B8  
 TEL: 613-733-7700 FAX: 613-733-4891  
 EMAIL: info@pybri.com WWW: www.pybri.com

PROJECT:  
**HAWTHORNE COMMERCIAL CENTRE**  
 BUILDING 500 & 600 OTTAWA

DRAWING:  
**BUILDING ELEVATIONS**

DO NOT SCALE FROM ANY DIMENSIONS SHOWN UNLESS POSSIBLY TRADE INTERFERES. COMPLETE TO THE ARCHITECT FOR CLARIFICATION PRIOR TO COMMENCEMENT OF THE WORK. THE CONDITIONS OF THE CONTRACT APPLY.

PROJECT NUMBER: 1000000000 DRAWING NO:  
 SCALE: AS NOTED DRAWN: J.G.  
 CHECKED: R.H. REVISION NO:  
**A.04**  
 PLOT SCALE: 1/8" = 1'-0" REGION NO.