


1. GROUND FLOOR PLAN  
SCALE: 1/8" = 1'-0"



2. ROOF PLAN  
SCALE: 1/8" = 1'-0"

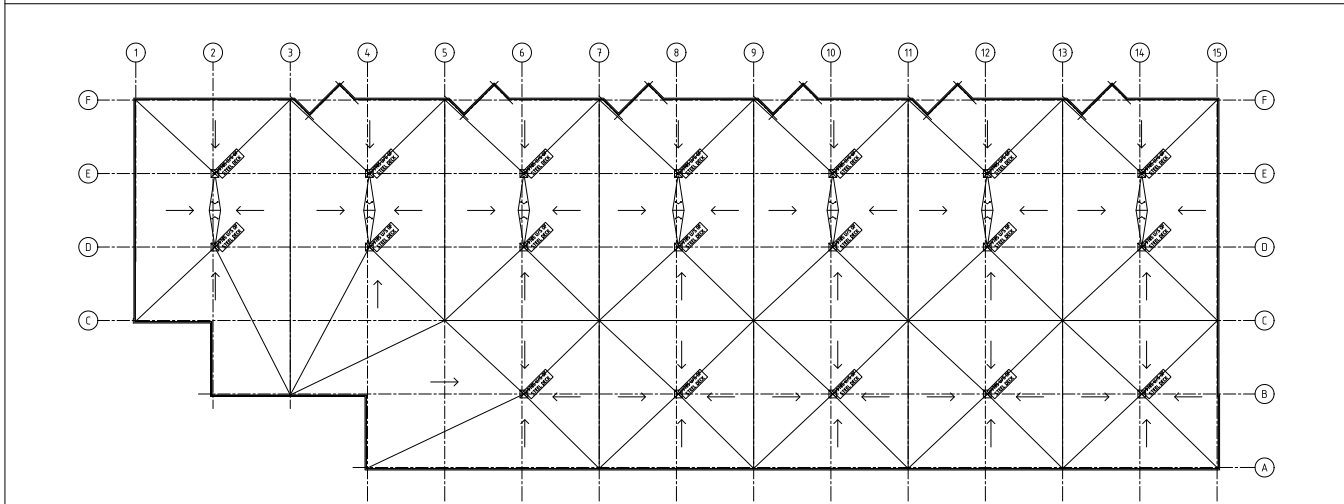

LEGEND	
○ DOOR NUMBER	◇ PARTITION TYPE
○ WINDOW NUMBER	○ WINDOW WINDOW NUMBER
○ CHANGING ROOM	○ BLOOR BOX USE
○ WALL PARTITION	○ ELECTRICAL PANEL
○ FLOOR PLAN NUMBER	○ FLOOR DRAIN
○ AFTER DOOR OPERATOR	○ LAND-MARKER
○ PROJECTED @ 10% P11	

1		
2		
3	REVISED AND DATE OF REVISION	DATE
4	ISSUE & REVISIONS	DATE
5		
6		
7		
8		
9		
10		
11		
12		
13		
14		
15		

**P & R**  
**PYB & RICHARDS ARCHITECTS INC.**  
 800, BOULEVARD STANLEY OTTAWA, ONTARIO K1E 0G6  
 TEL: 613-748-7700 FAX: 613-748-8484  
 MAIL: 1000-1000-1000  
 WEBSITE: WWW.PYBANDRICHARDS.COM

PROJECT: HAWTHORNE COMMERCIAL CENTRE  
 BUILDING 500 600  
 200 + 3020 HAWTHORNE ROAD OTTAWA

DRAWN: **FLOOR PLAN & ROOF PLAN BUILDING 500**

DO NOT SCALE. REFER ANY DIMENSIONS, ERRORS AND/OR PROBLEMS TO THE ARCHITECTS FOR CLARIFICATION PRIOR TO COMMENCEMENT OF THE WORK. THE CONTINGENT OF THE DRAWINGS APPLIES.

PROJECT NO.	102	DRAWING NO.	
SCALE	AS NOTED		
DATE	12		
REVISED	10		
BY DATE	27 Dec 2018	SECTION NO.	<b>A.02</b>