

STAMP:



OWNER:

OMKAR ATWAL
 4538 BANK STREET, OTTAWA, ONTARIO

DEVELOPER:

TC UNITED GROUP
 800 INDUSTRIAL AVENUE, UNIT 8, OTTAWA, ON

PLANNER:

FOTENI PLANNING + DESIGN
 223 MLEOOD STREET, OTTAWA, ONTARIO

CIVIL ENGINEER:

STANTEC
 400-1311 CLYDE AVENUE, OTTAWA, ONTARIO

LANDSCAPE ARCHITECT:


JAMES B. LENNOX & ASSOCIATES INC.
 1419 CARLING AVE., SUITE 200A, OTTAWA, ONTARIO

GEO-TECHNICAL ENGINEER:


PATERSON GROUP
 154 COLONNADE RD SOUTH, OTTAWA, ONTARIO

SURVEYOR:

ANNIS O'SULLIVAN VOLLEBECK LTD
 14 CONOURSE GATE, SUITE 550, OTTAWA, ONTARIO

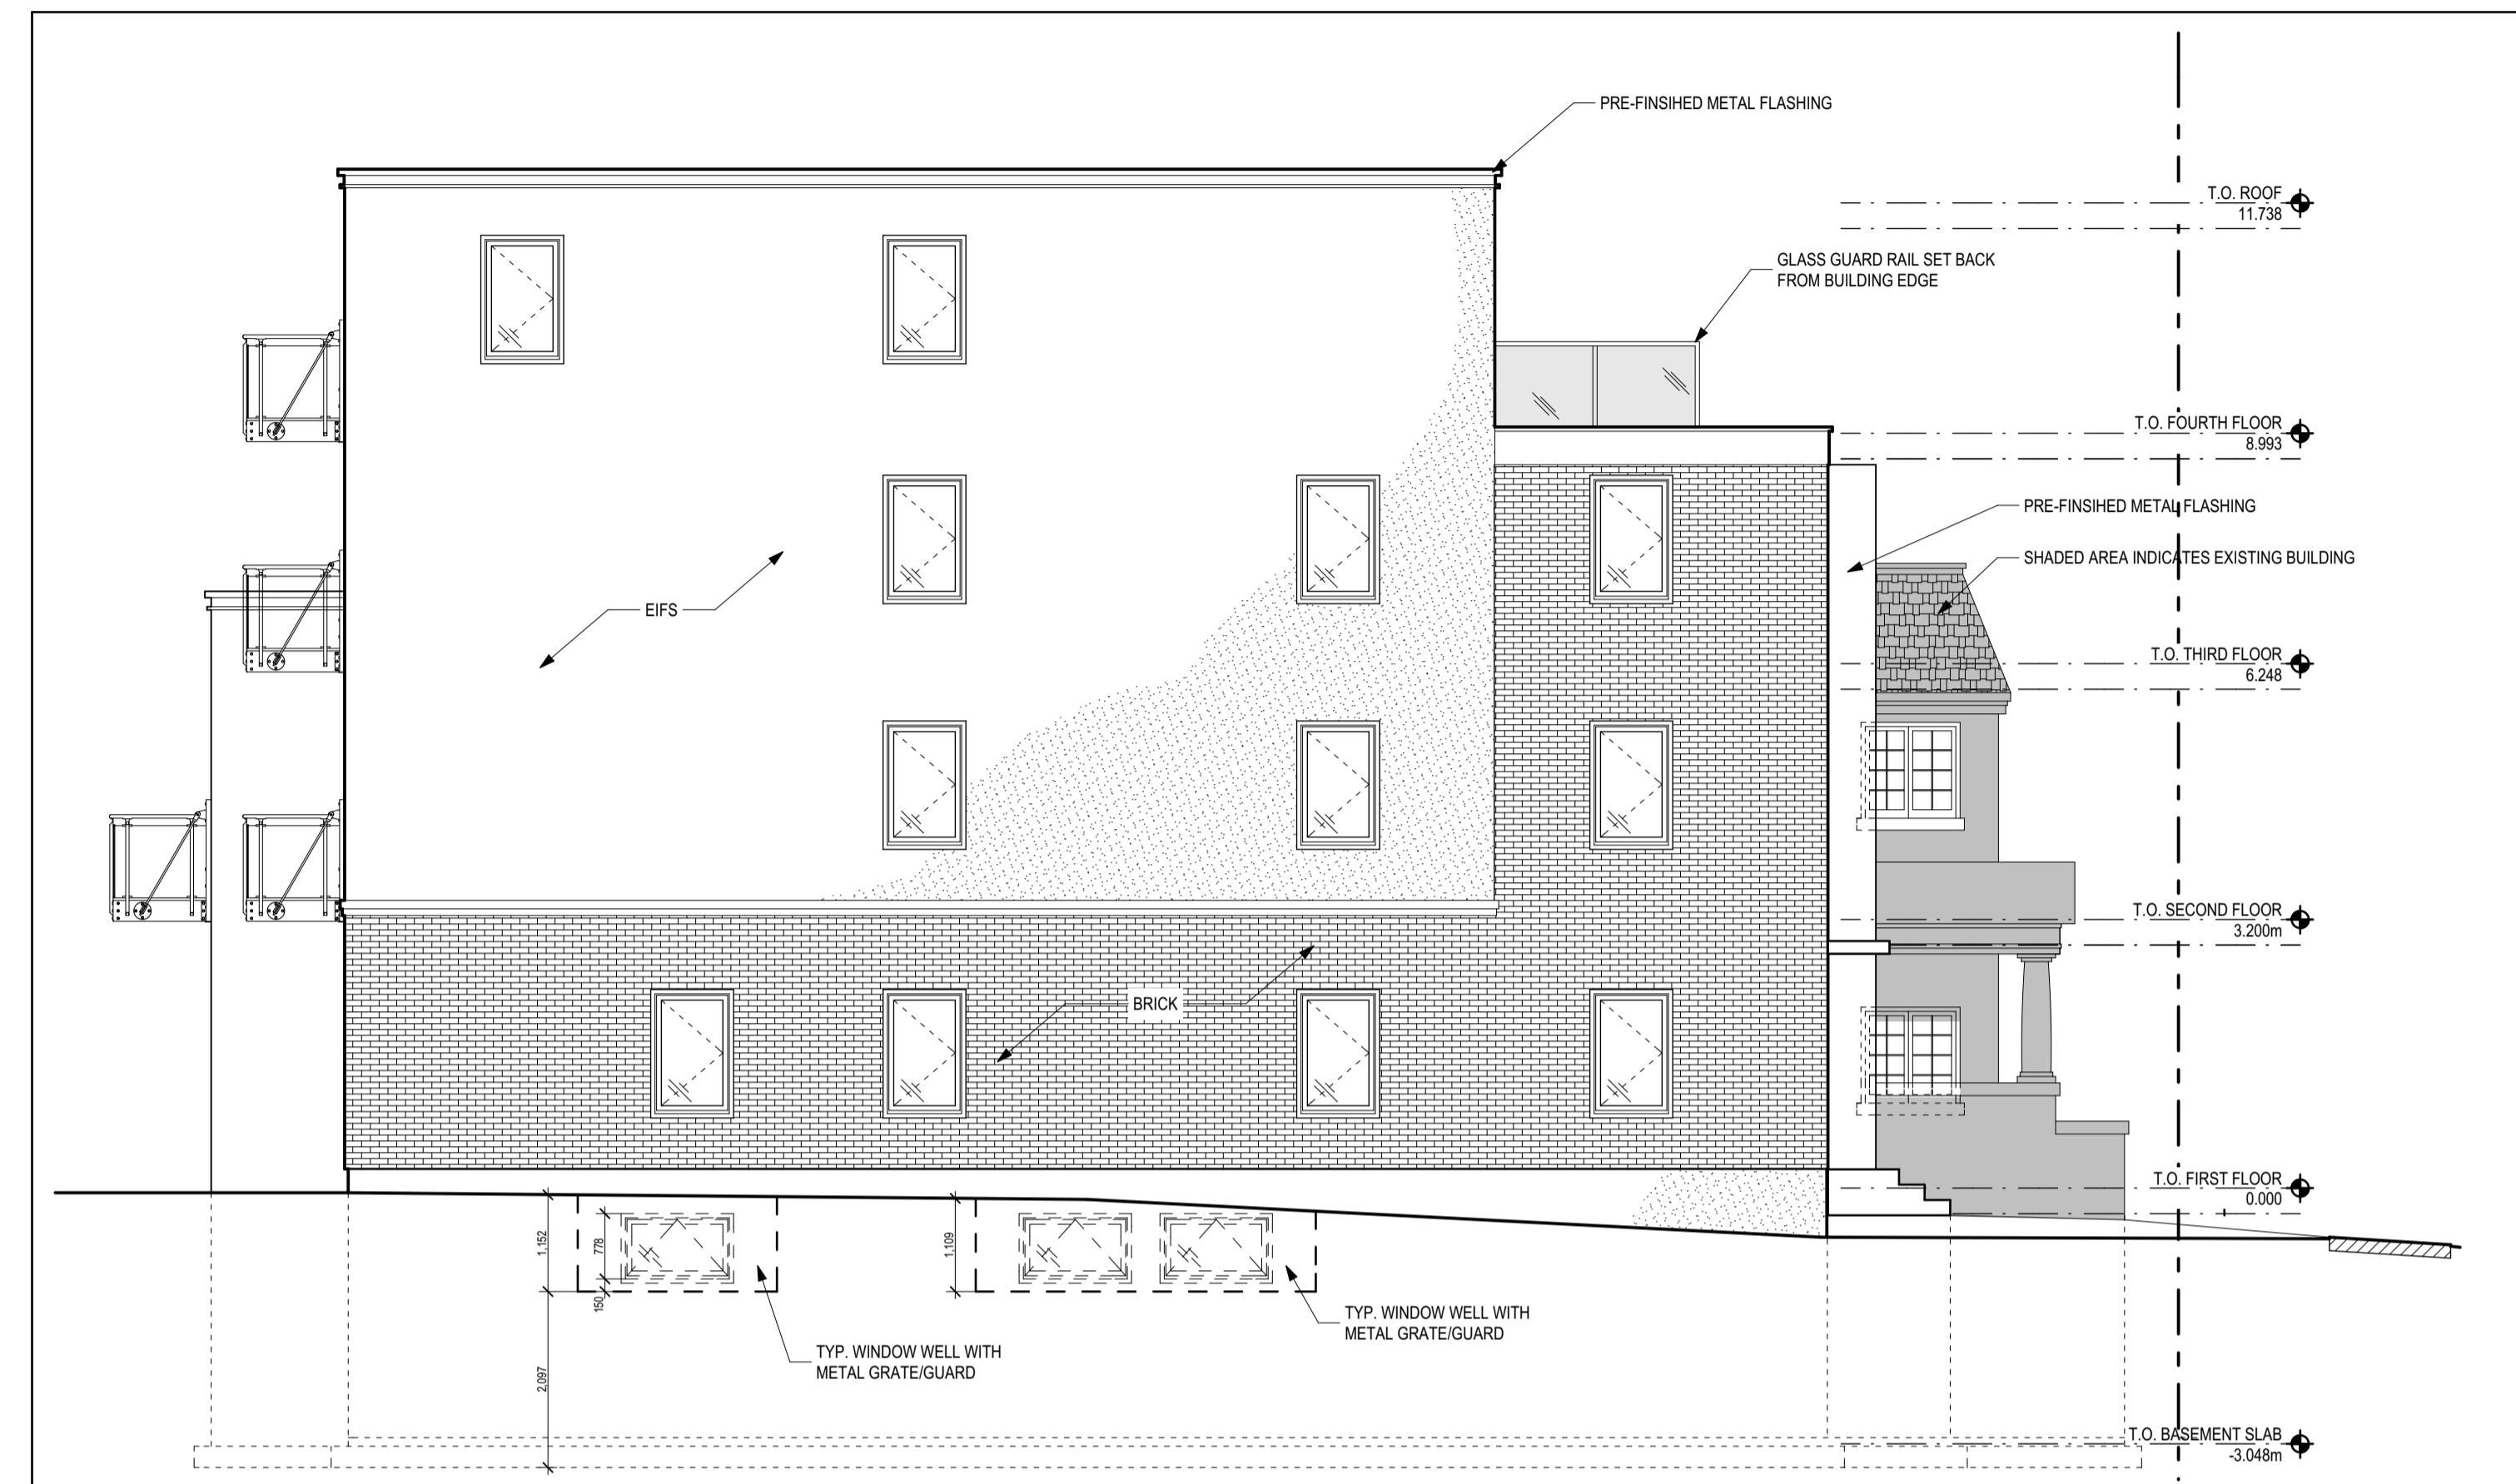

2 EAST ELEVATION
 A-3.0 SCALE / ECHELLE = 1 : 75

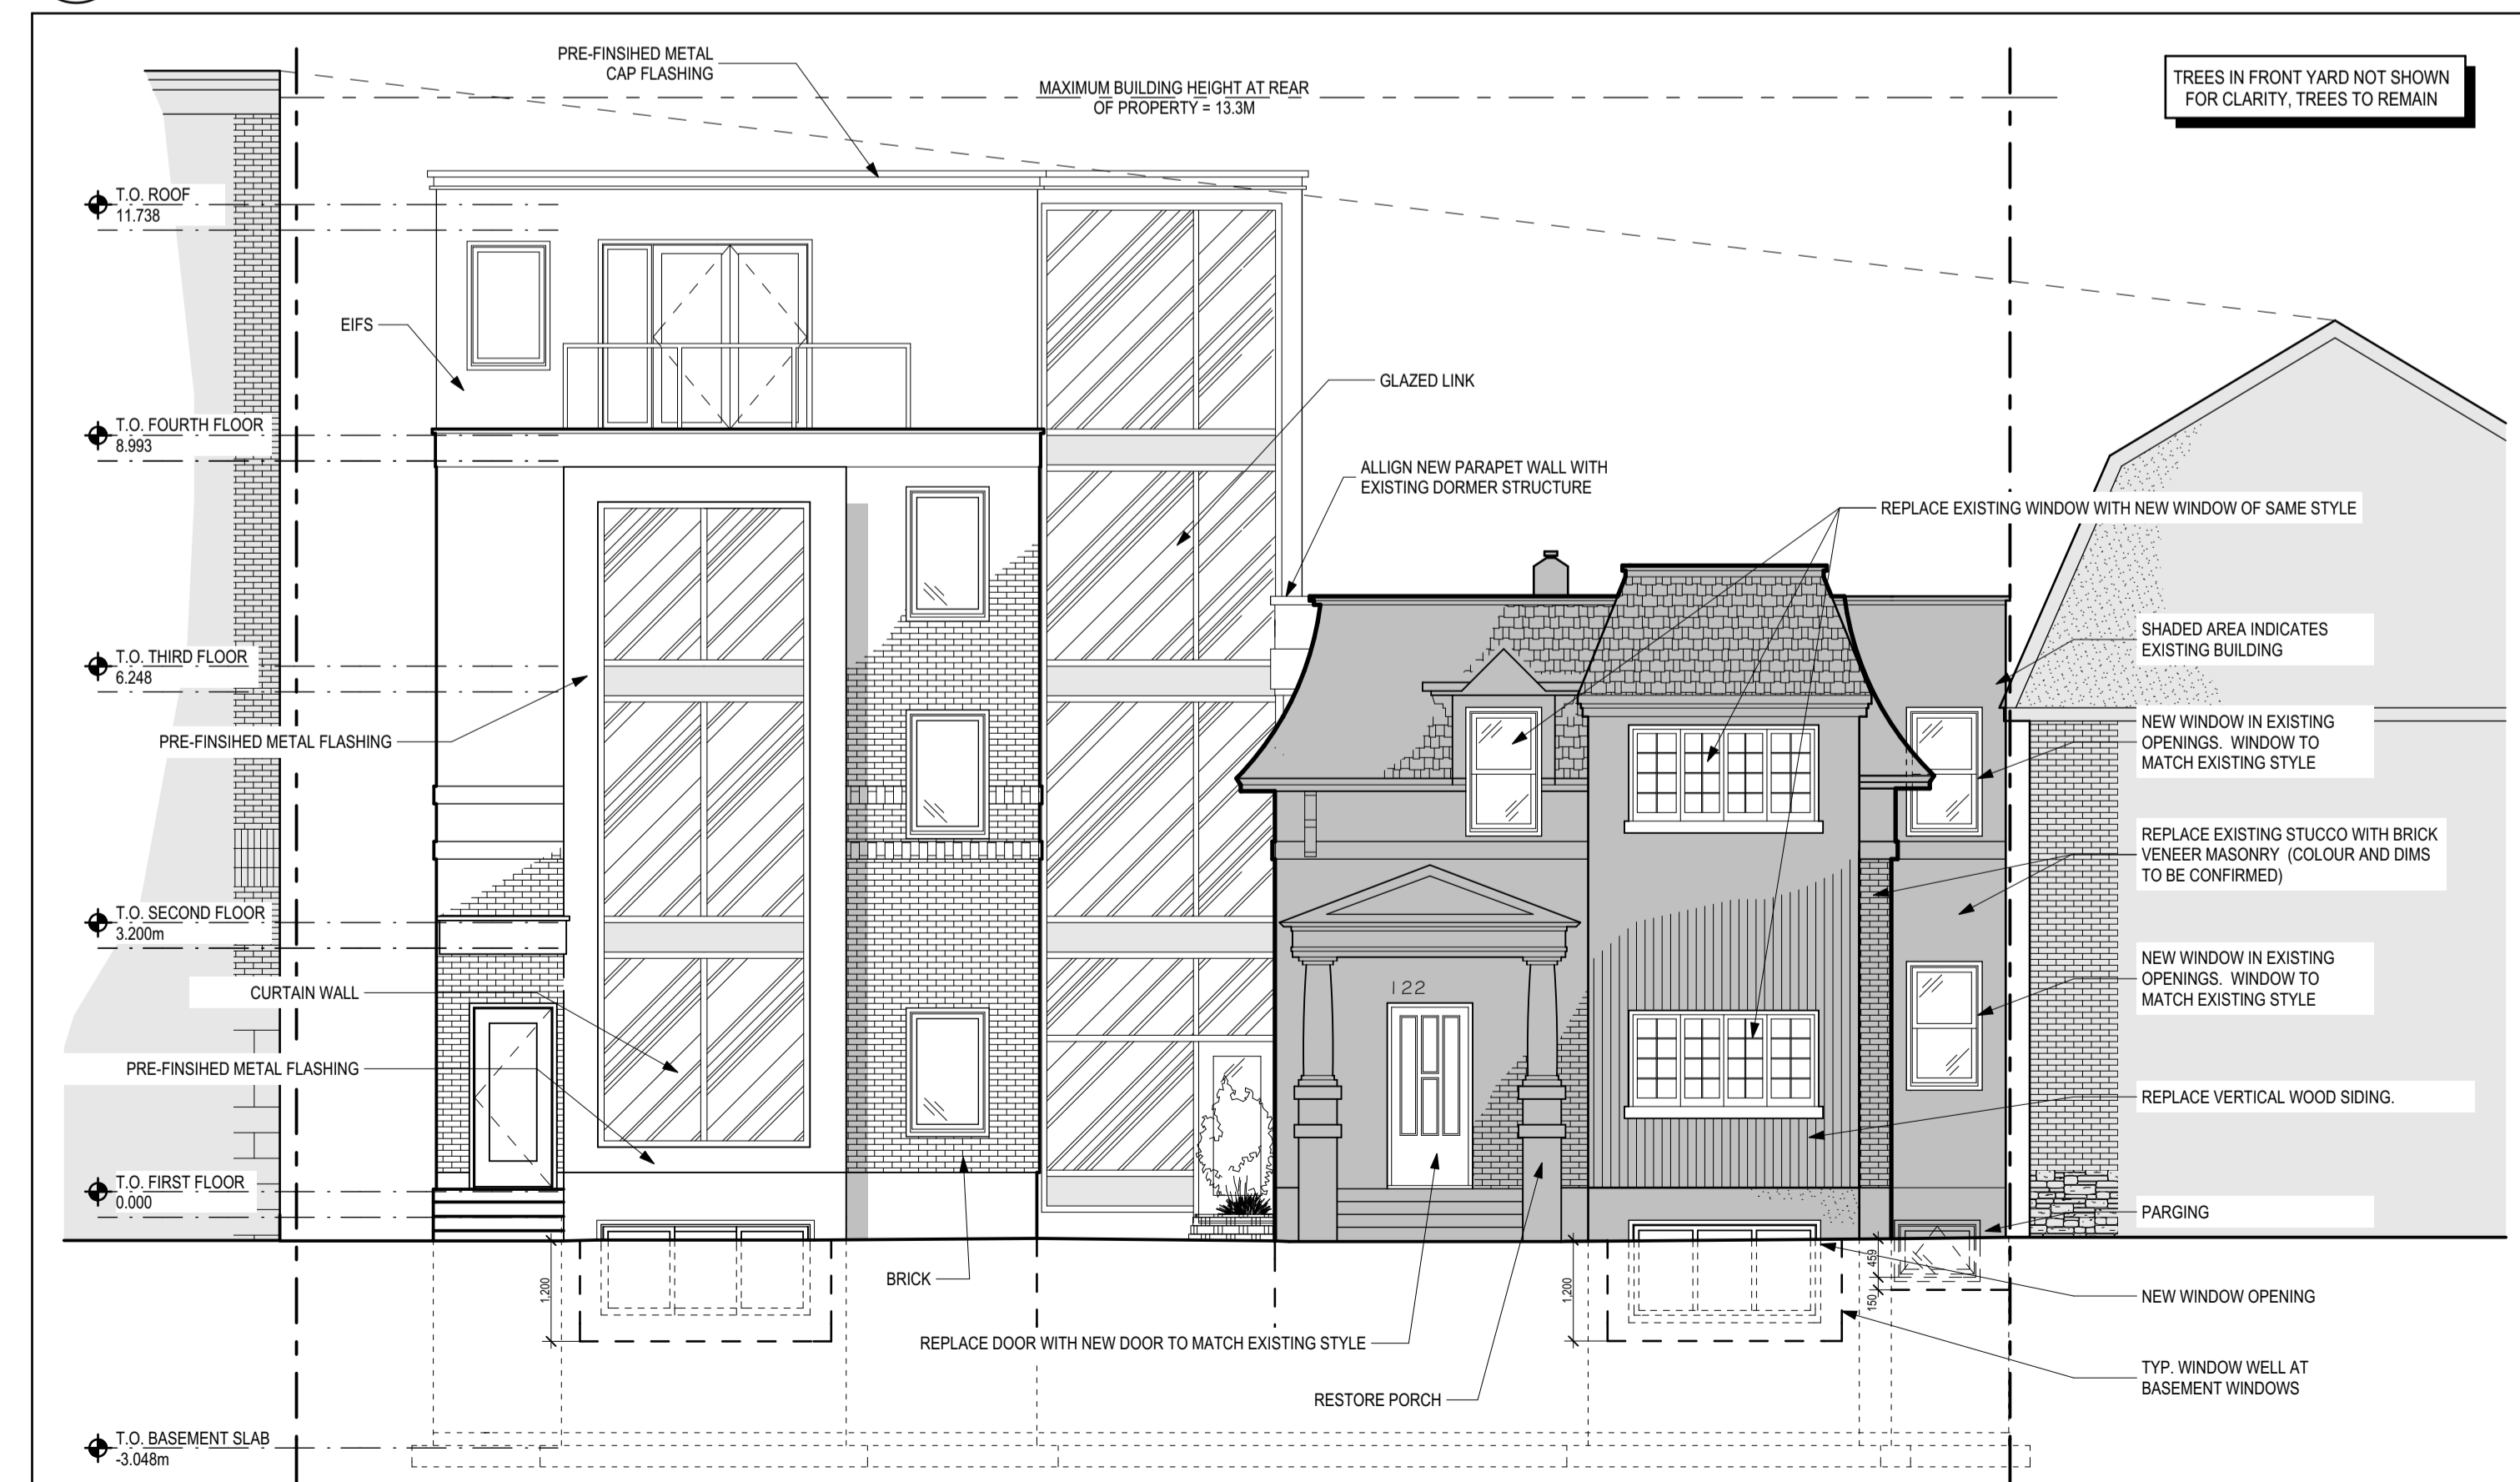

1 NORTH ELEVATION
 A-3.0 SCALE / ECHELLE = 1 : 75

01	ISSUED FOR SITE PLAN APPLICATION	2016/03/16
----	----------------------------------	------------

DRAWINGS COPYRIGHT ROBERTSON MARTIN ARCHITECTS.
 DO NOT COPY. DO NOT SCALE DRAWINGS.
 ALL DIMENSIONS TO BE CHECKED AND VERIFIED

NORTH:

PROJECT:

**122 DALY AVENUE
 ADDITION**

122 DALY AVENUE OTTAWA, ONTARIO

DRAWING:

**NORTH AND EAST
 ELEVATIONS**

DESIGNED BY: RM APPROVED BY: RM

DRAWN BY: DB

DATE: FEBRUARY 2016 SCALE: AS SHOWN

RMA PROJECT NUMBER SHEET NUMBER:

14406 A-3.0

STAMP:



OWNER:

OMKAR ATWAL
4538 BANK STREET, OTTAWA, ONTARIO

DEVELOPER:

TC UNITED GROUP
800 INDUSTRIAL AVENUE, UNIT 8, OTTAWA, ON

PLANNER:

FOTENI PLANNING + DESIGN
223 MILDRED STREET, OTTAWA, ONTARIO

CIVIL ENGINEER:

STANTEC
400-1311 CLYDE AVENUE, OTTAWA, ONTARIO

LANDSCAPE ARCHITECT:


JAMES B. LENNOX & ASSOCIATES INC.
1419 CARLING AVE., SUITE 200A, OTTAWA, ONTARIO

GEO-TECHNICAL ENGINEER:


PATERSON GROUP
154 COLONNADE RD SOUTH, OTTAWA, ONTARIO

SURVEYOR:


ANNIS, O'SULLIVAN, VOLLEBEK LTD.
14 CONTOUR GATE, SUITE 550, OTTAWA, ONTARIO

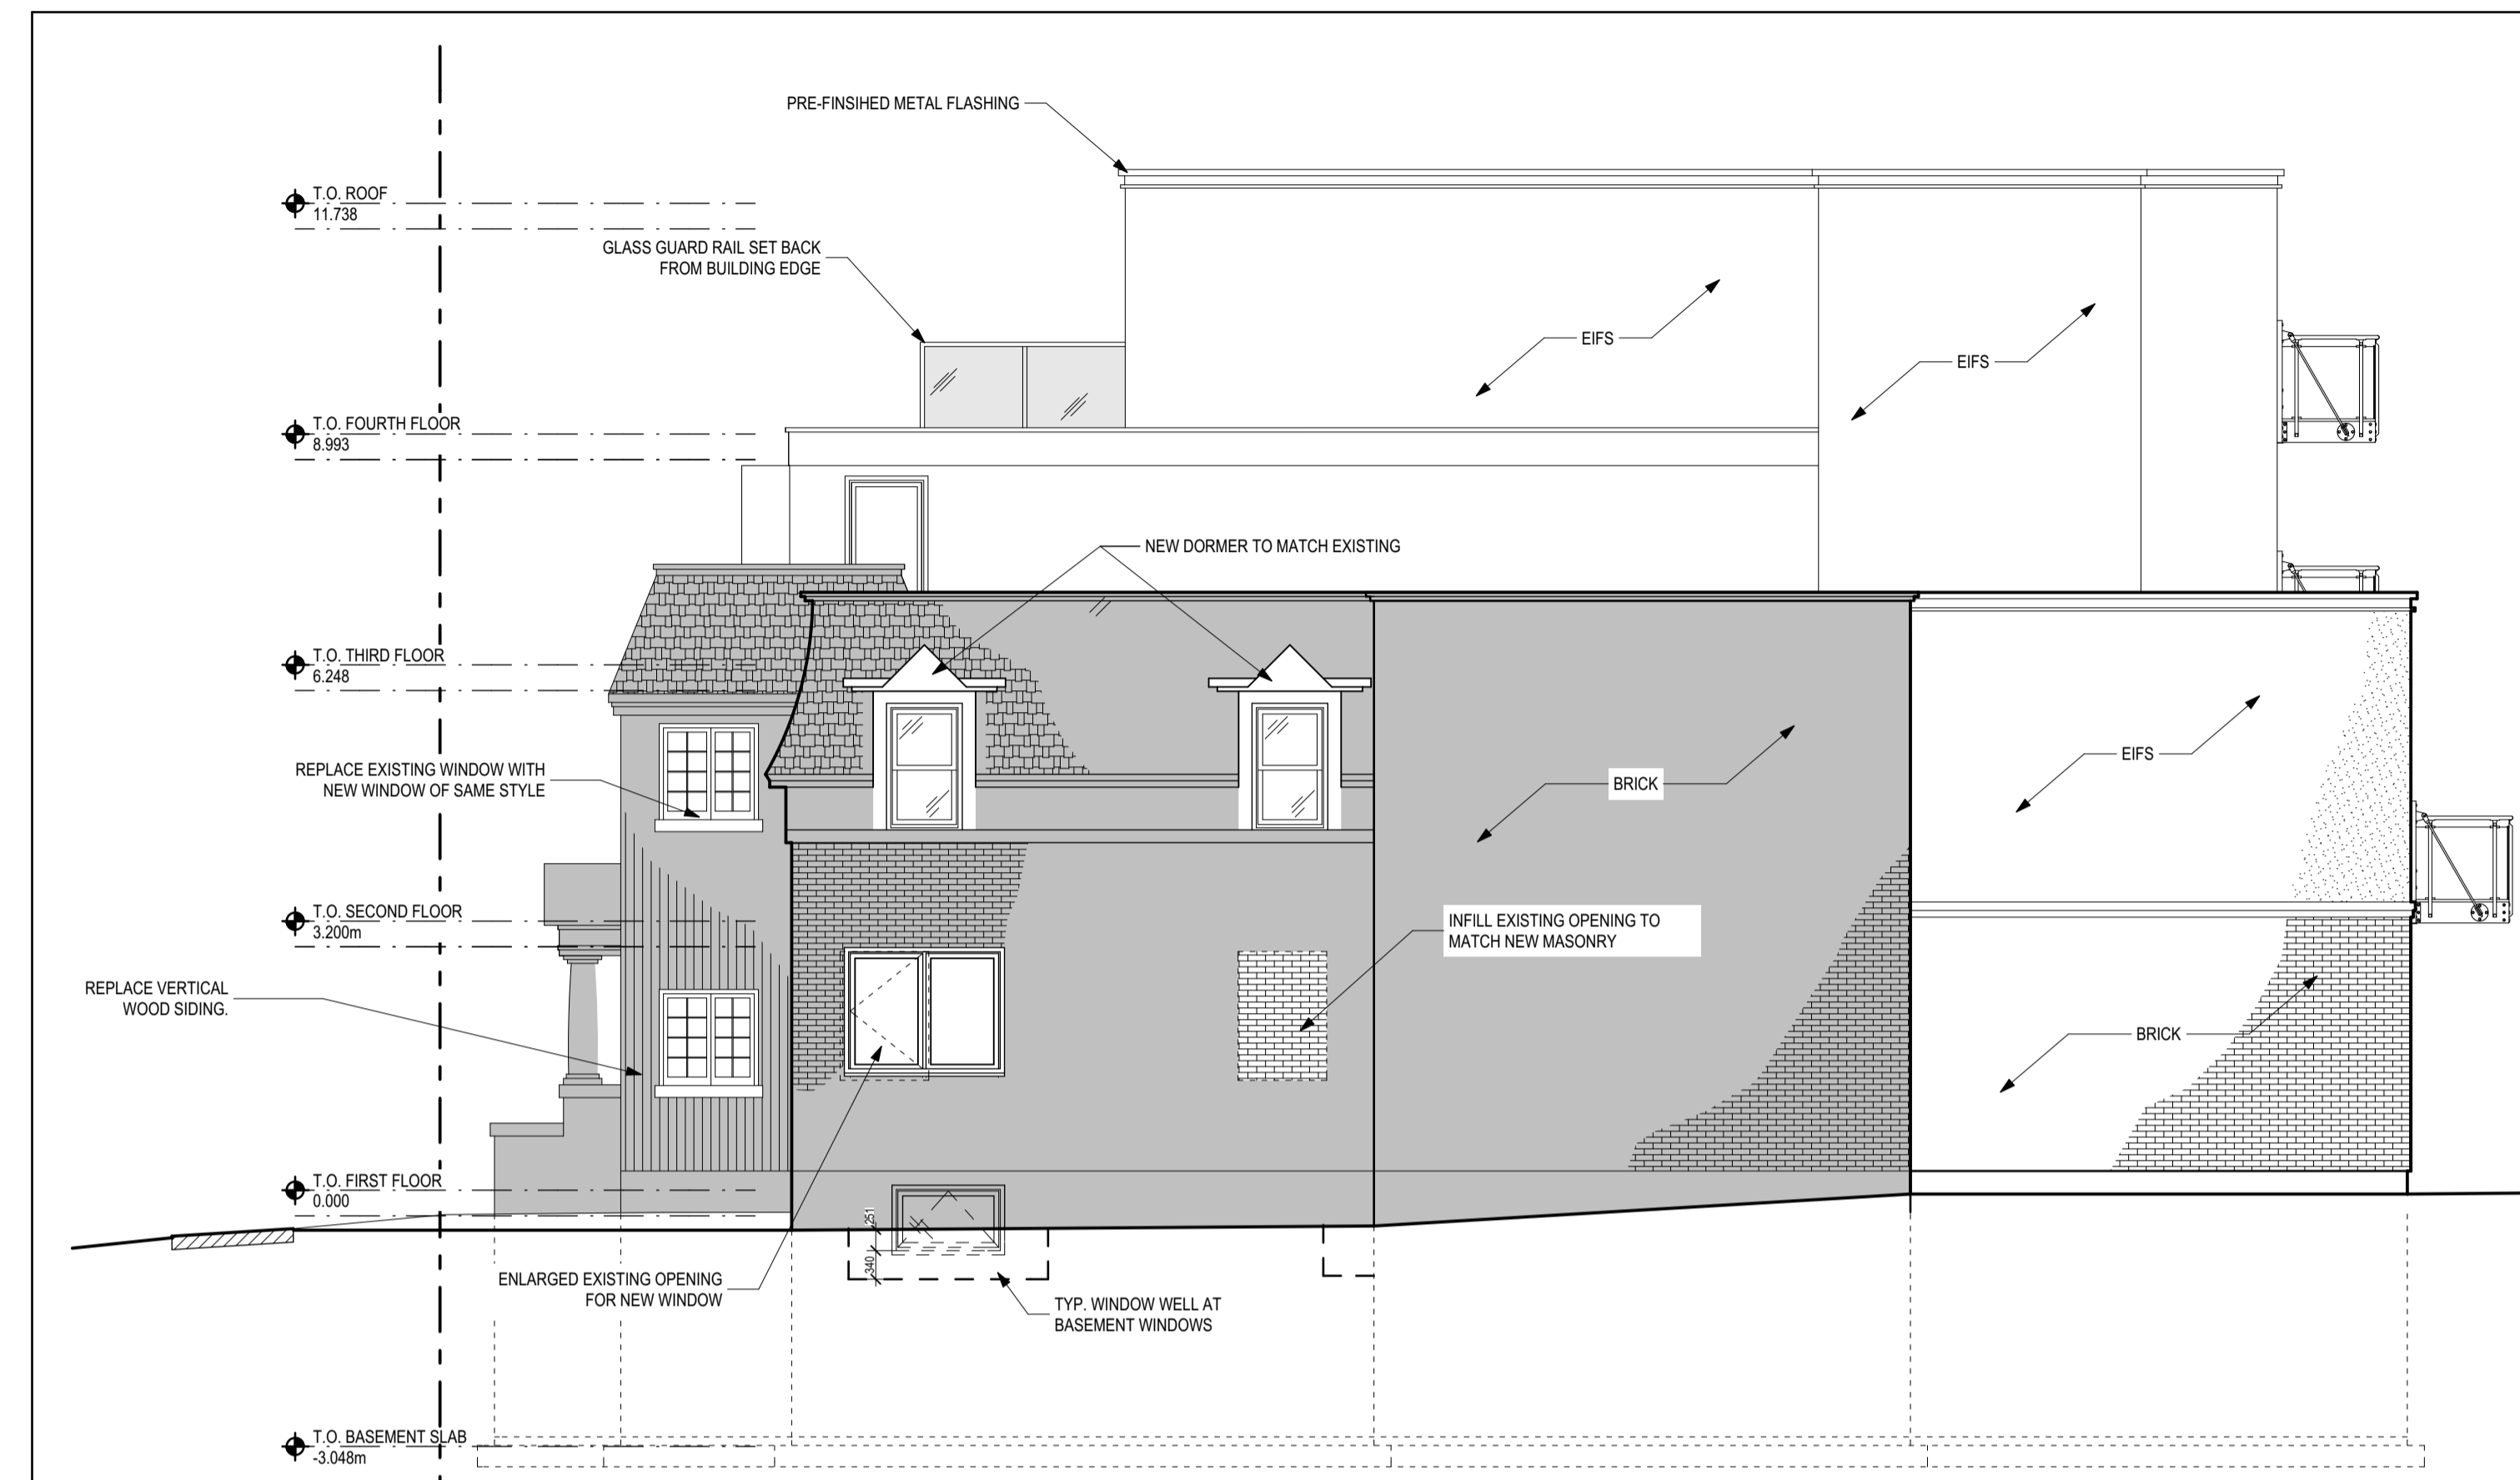

3 WEST ELEVATION
SCALE / ECHELLE = 1:75

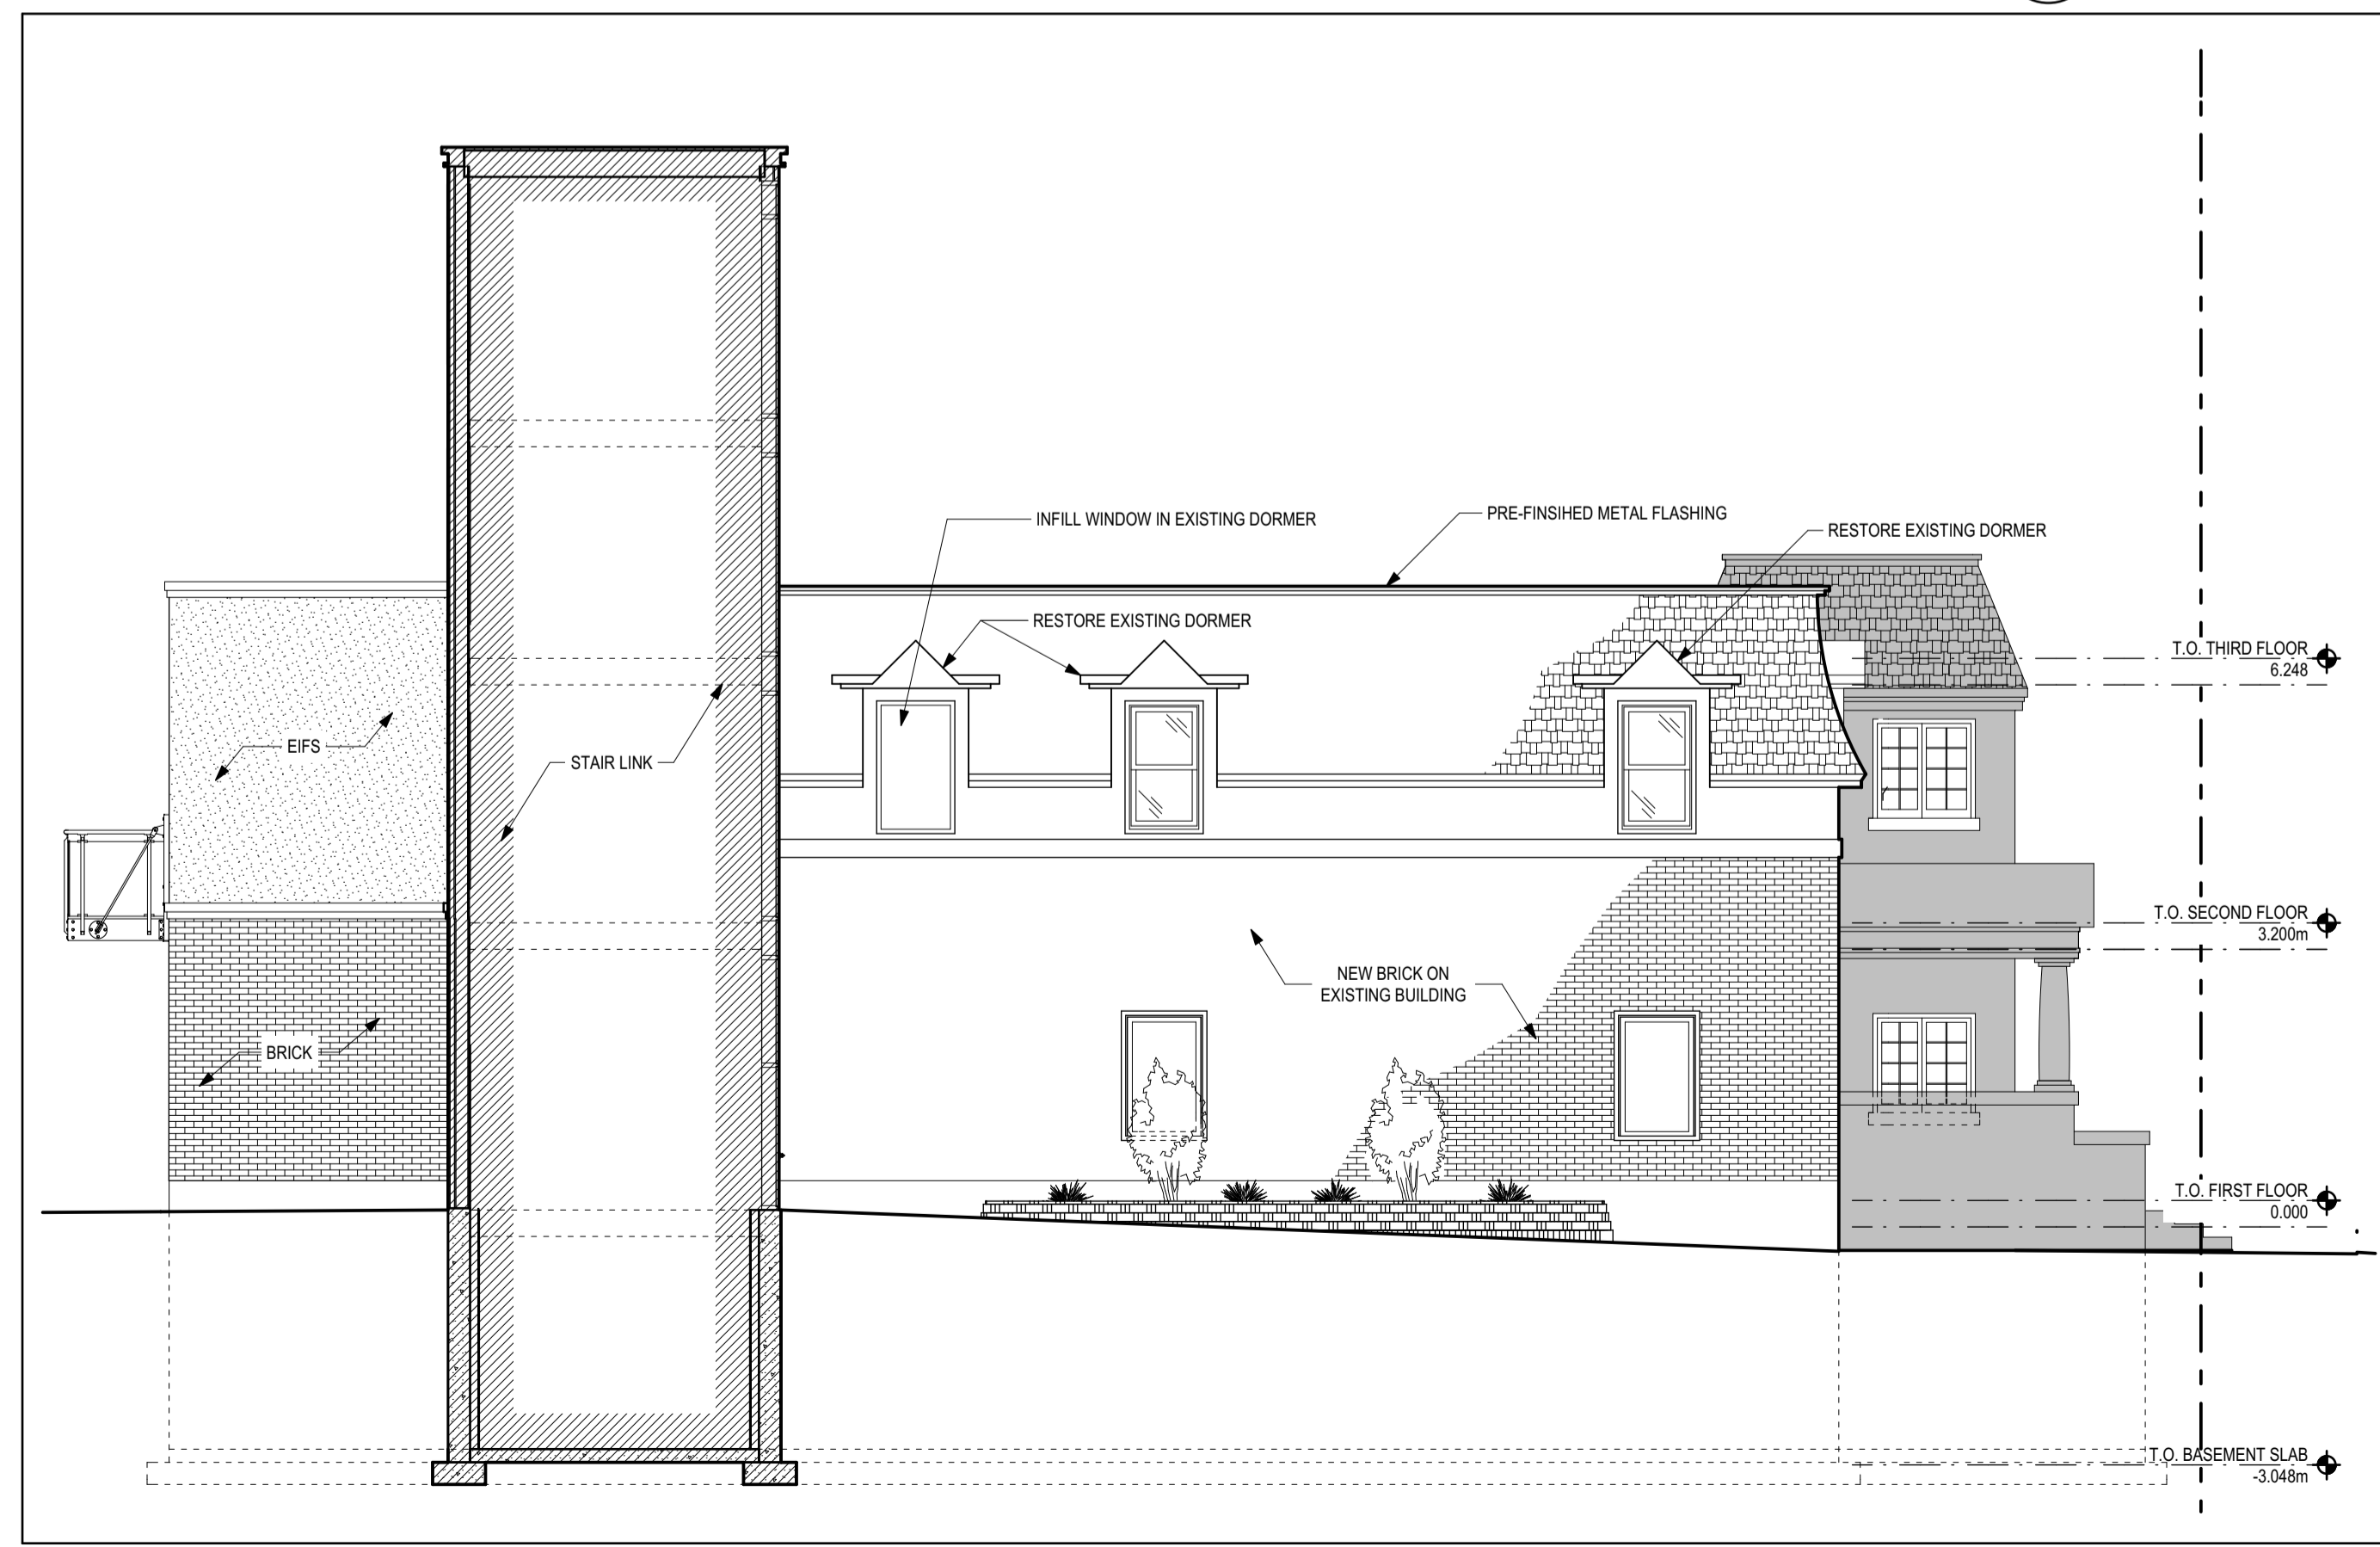

2 EAST ELEVATION THROUGH COURTYARD
SCALE / ECHELLE = 1:75

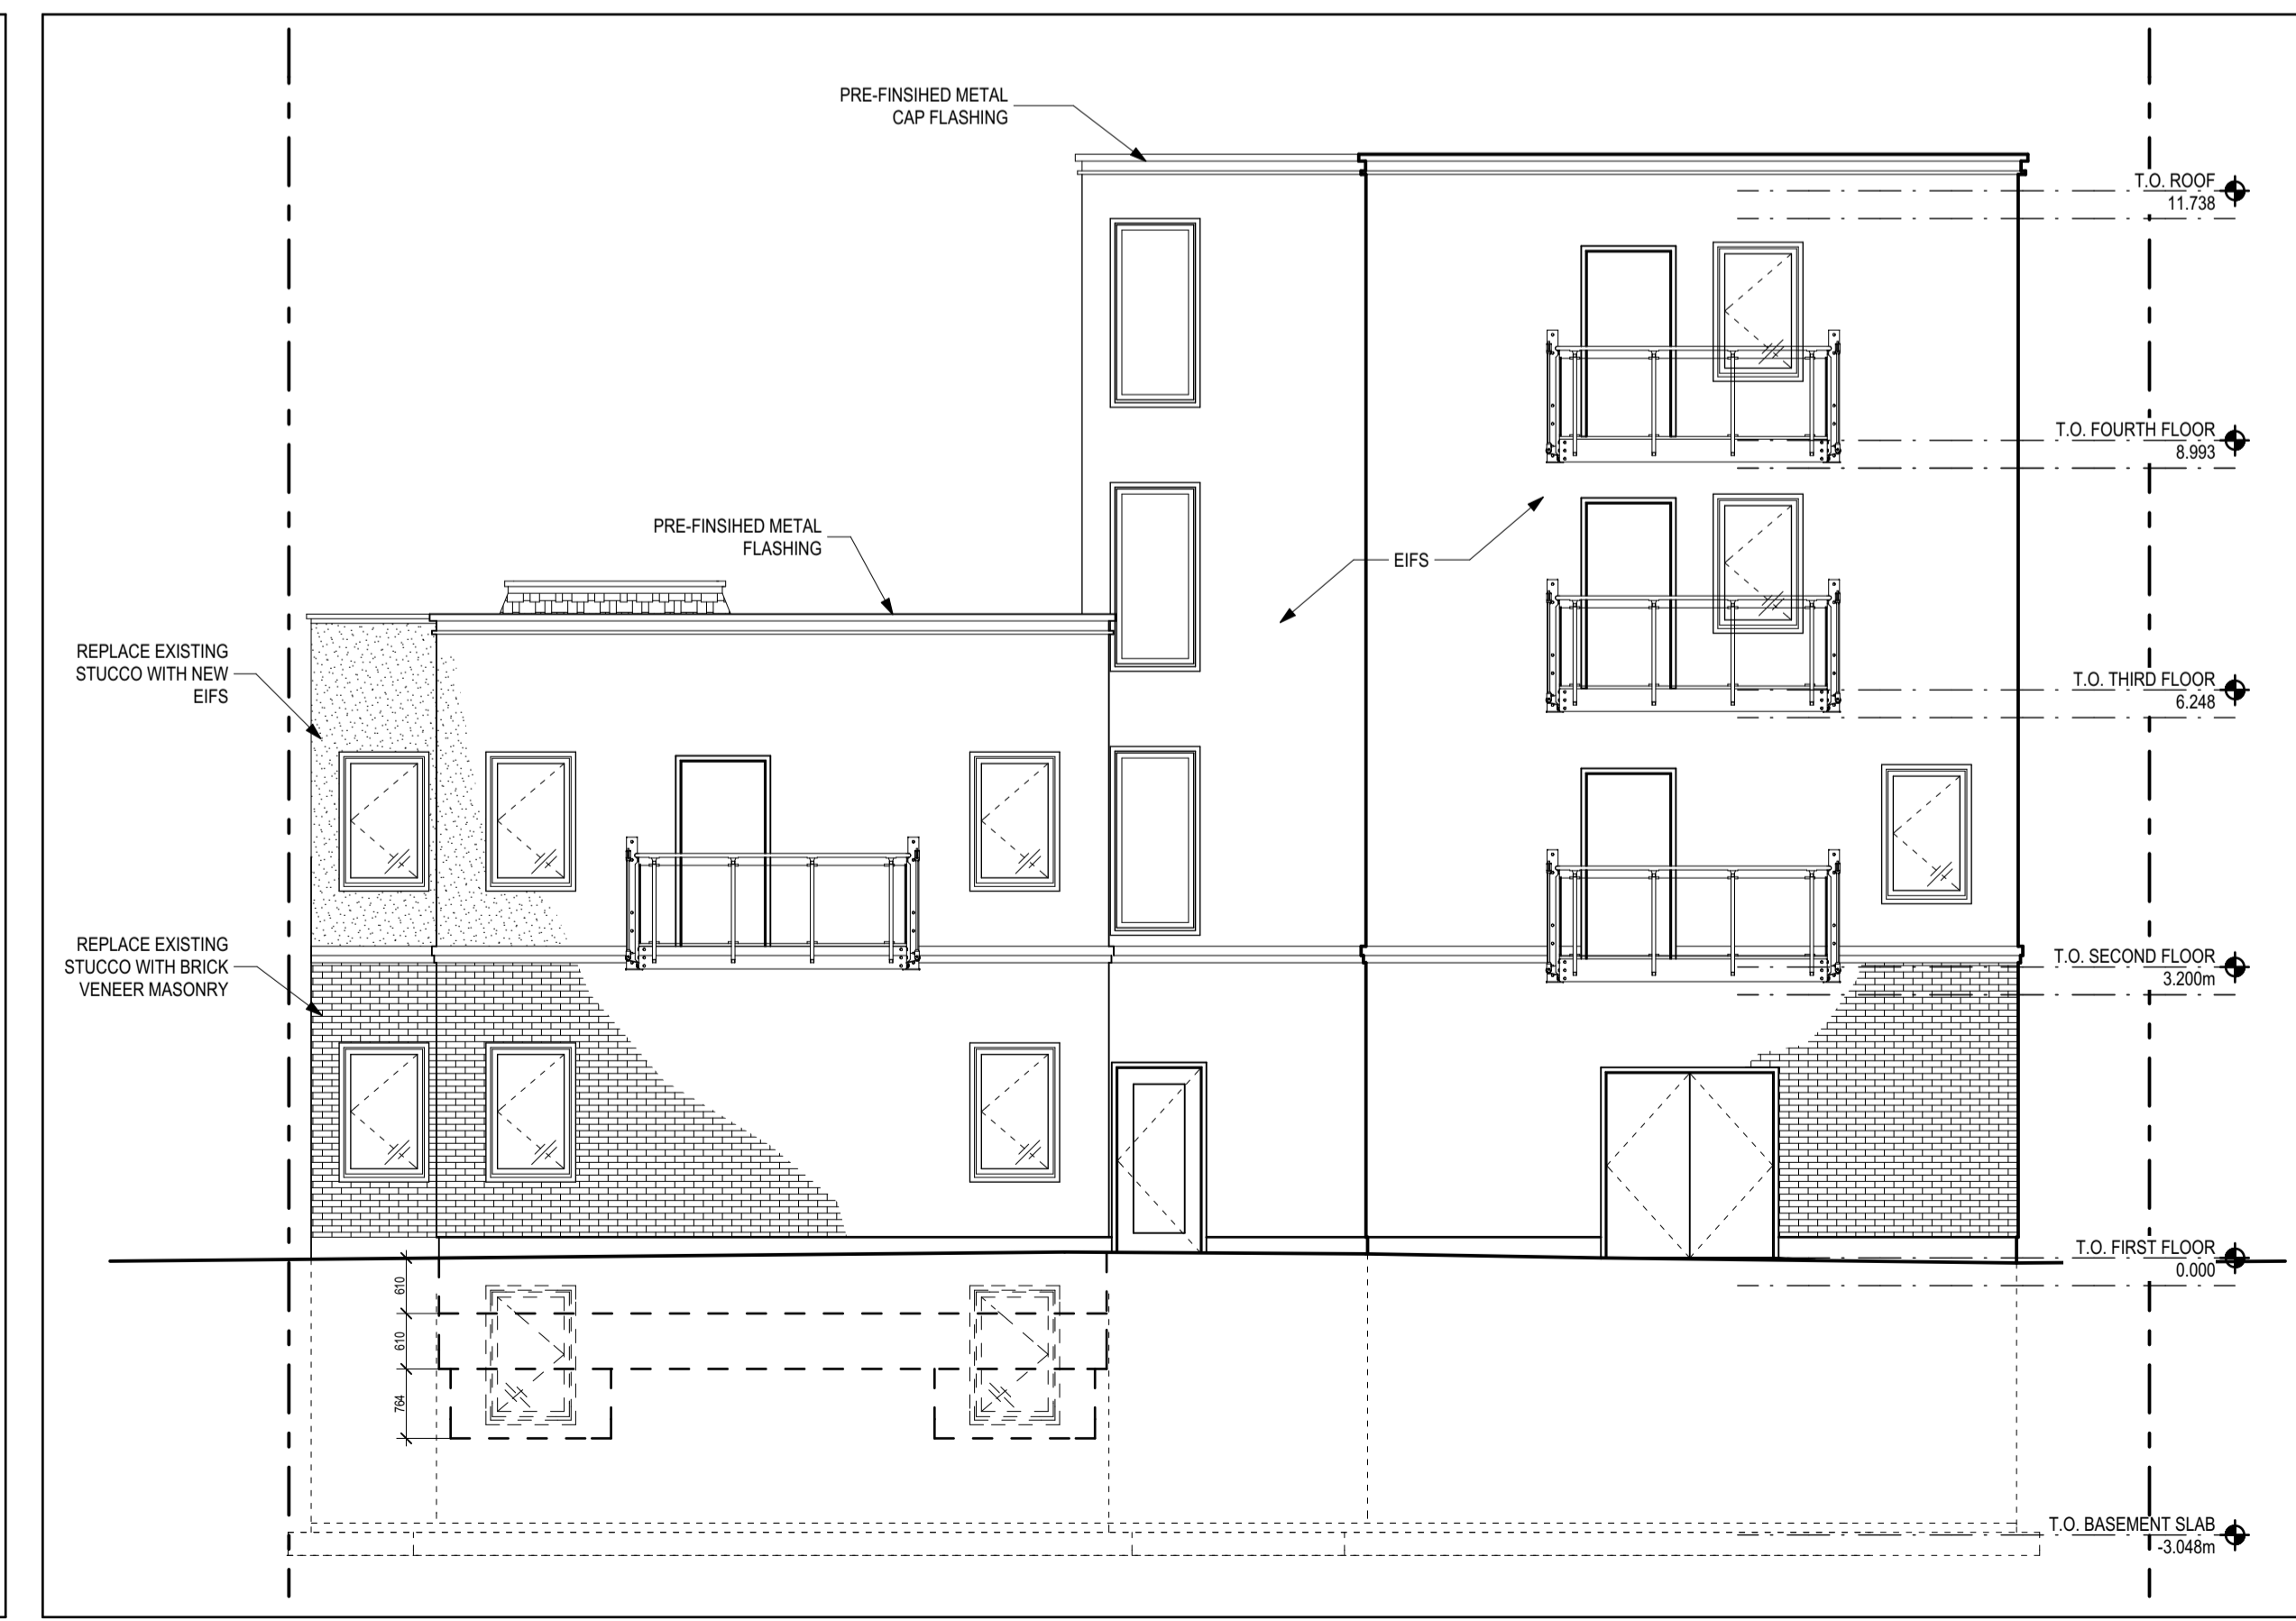

1 SOUTH ELEVATION
SCALE / ECHELLE = 1:75

01	ISSUED FOR SITE PLAN APPLICATION	2016/03/16
----	----------------------------------	------------

DRAWINGS COPYRIGHT ROBERTSON MARTIN ARCHITECTS.
DO NOT COPY. DO NOT SCALE DRAWINGS.
ALL DIMENSIONS TO BE CHECKED AND VERIFIED

NORTH:

PROJECT:

122 DALY AVENUE ADDITION

122 DALY AVENUE OTTAWA, ONTARIO

DRAWING: SOUTH AND WEST ELEVATIONS

DESIGNED BY: APPROVED BY:

RM RM

DRAWN BY: DB

DATE: FEBRUARY 2016 SCALE: AS SHOWN

RMA PROJECT NUMBER SHEET NUMBER:

14406 A-3.1