


Copyright Reserved

The Contractor shall verify and be responsible for all dimensions. DO NOT scale the drawing - any errors or omissions shall be reported to Stantec without delay.
The Copyrights to all designs and drawings are the property of Stantec. Reproduction or use for any purpose other than that authorized by Stantec is forbidden.

Legend

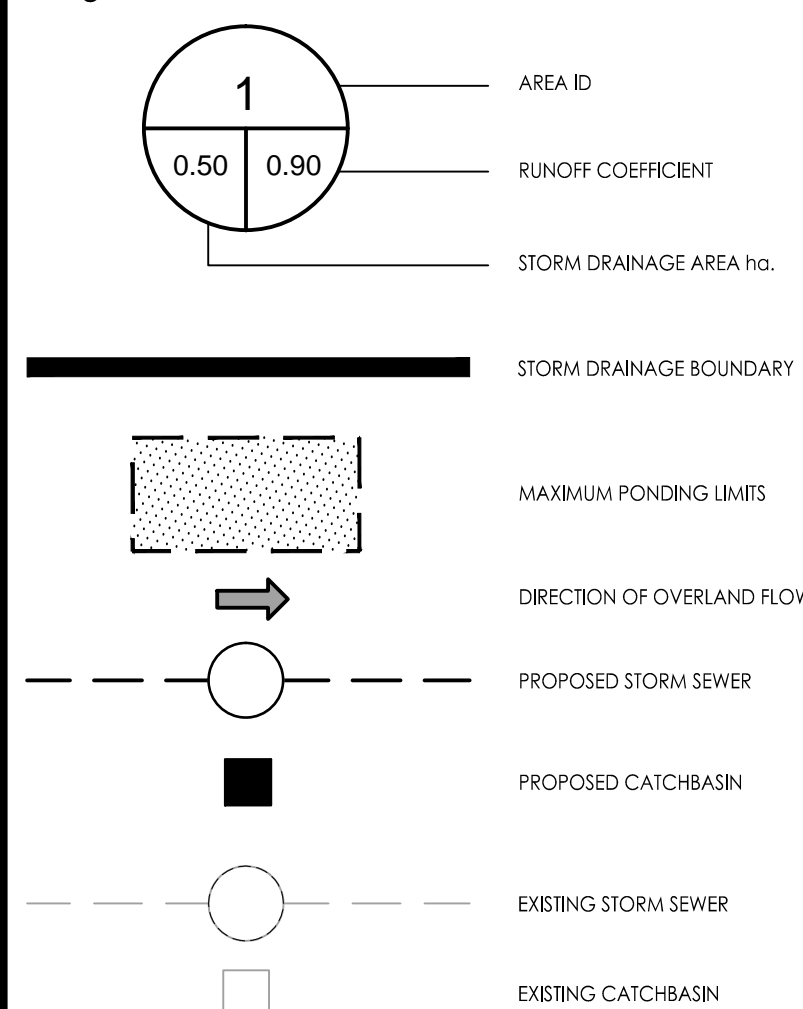

Notes

SITE PLAN
PREPARED BY: SUSAN D. SMITH ARCHITECT
REVISION: 2 - ISSUED FOR SITE PLAN CONTROL
DRAWING: SP SITE PLAN

SITE BENCHMARK
PROVIDED BY: ANNIS, O'SULLIVAN, VOLLEBEKK LTD
LOCATION / DESCRIPTION: TOP OF SPINDLE FIRE HYDRANT FRONT OF PROPERTY. ELEV=70.96

GEOTECHNICAL REPORT
PREPARED BY: PATERSONGROUP

Revision	By	Appd.	YY.MM.DD
1	MJS	DT	16.06.22

File Name:	MJS	KJK	MJS	16.05.20
Revision	Dim.	Chkd.	Dsgn.	YY.MM.DD
160401255 DB				

Permit-Seal


Client/Project

TC UNITED GROUP
800 Industrial Avenue, Unit 9, Ottawa, ON

PROPOSED 3 STOREY APARTMENT BUILDING
404 DALY AVENUE
OTTAWA, ON, CANADA

Title
STORM DRAINAGE PLAN

Project No. 160401255	Scale 1:100	Sheet 1	Revision 1
--------------------------	----------------	------------	---------------

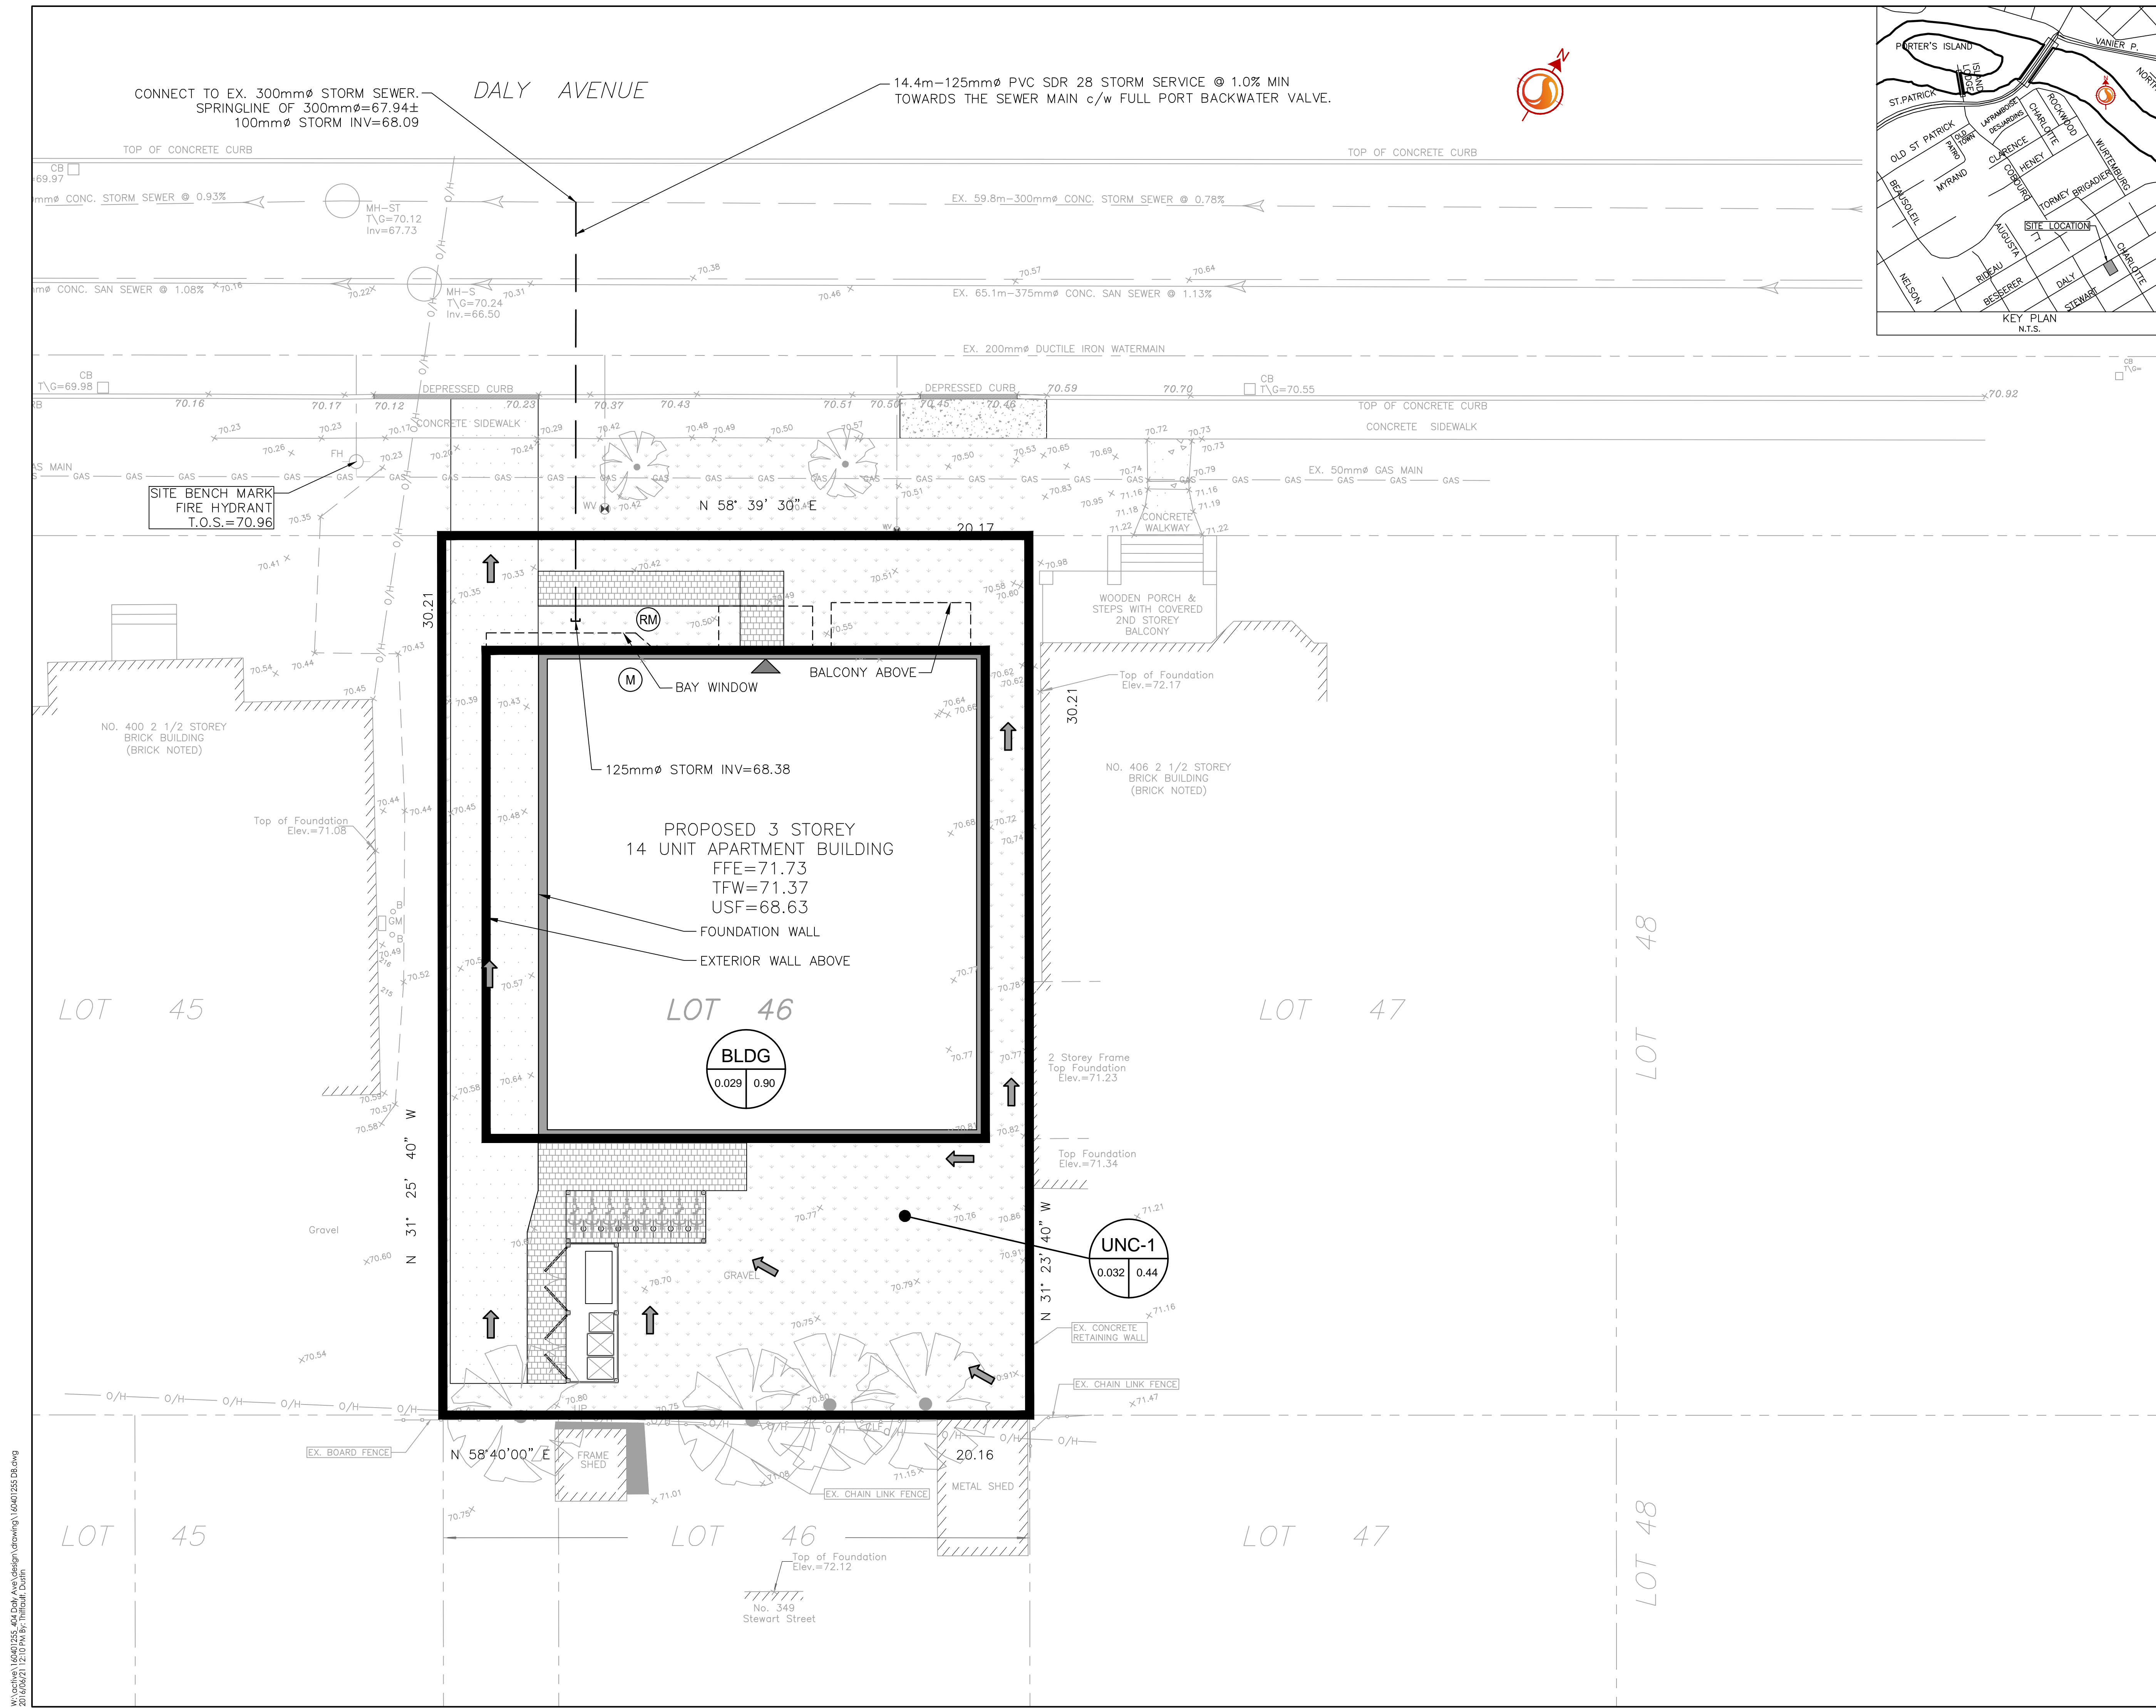

W:\active\160401255_404 Daly Ave (design\drawing)\160401255 DB.dwg 20/06/21 12:10 PM By: thiffault, Doin