
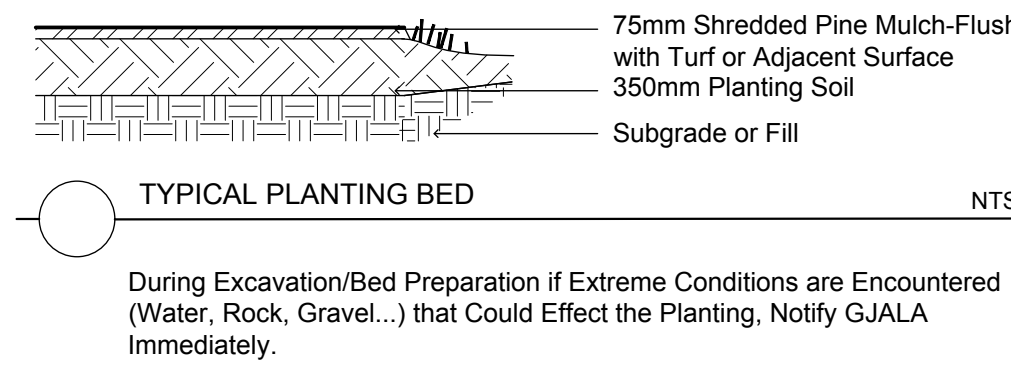
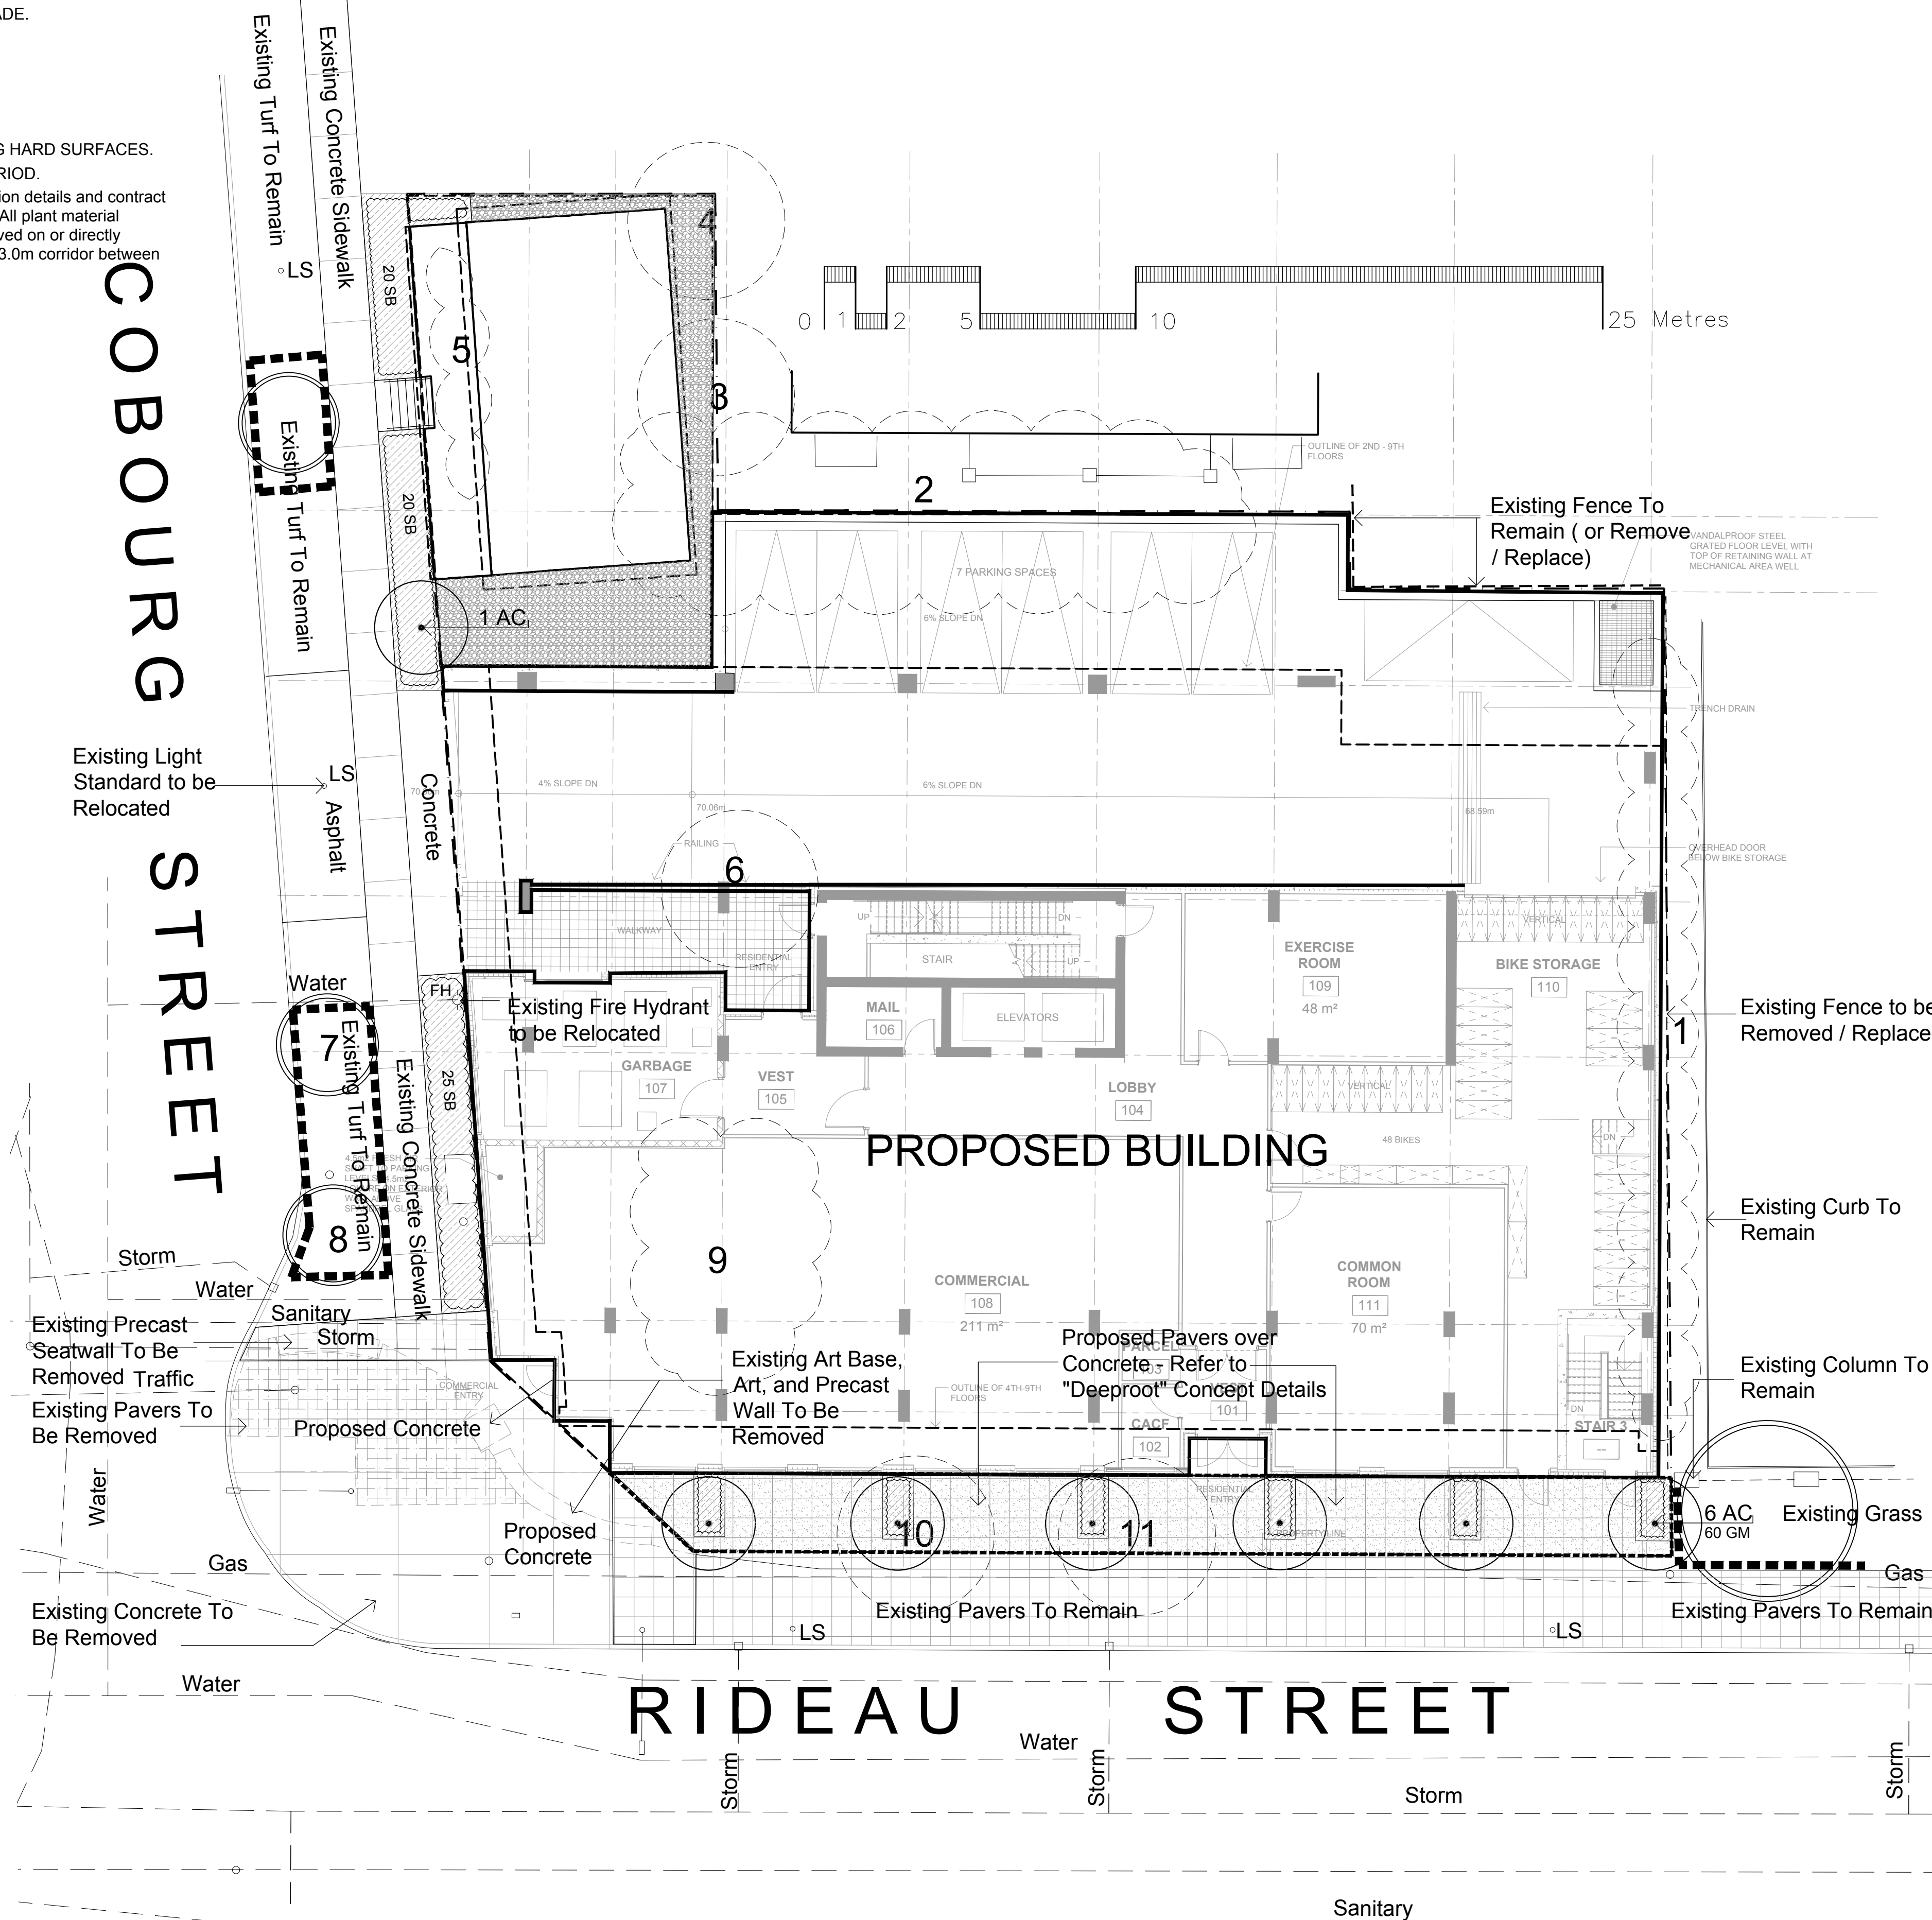
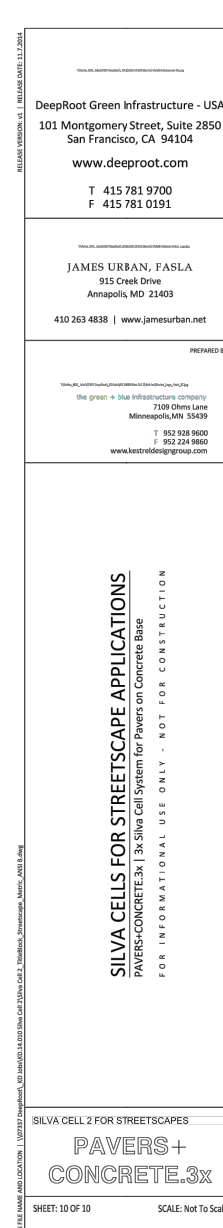
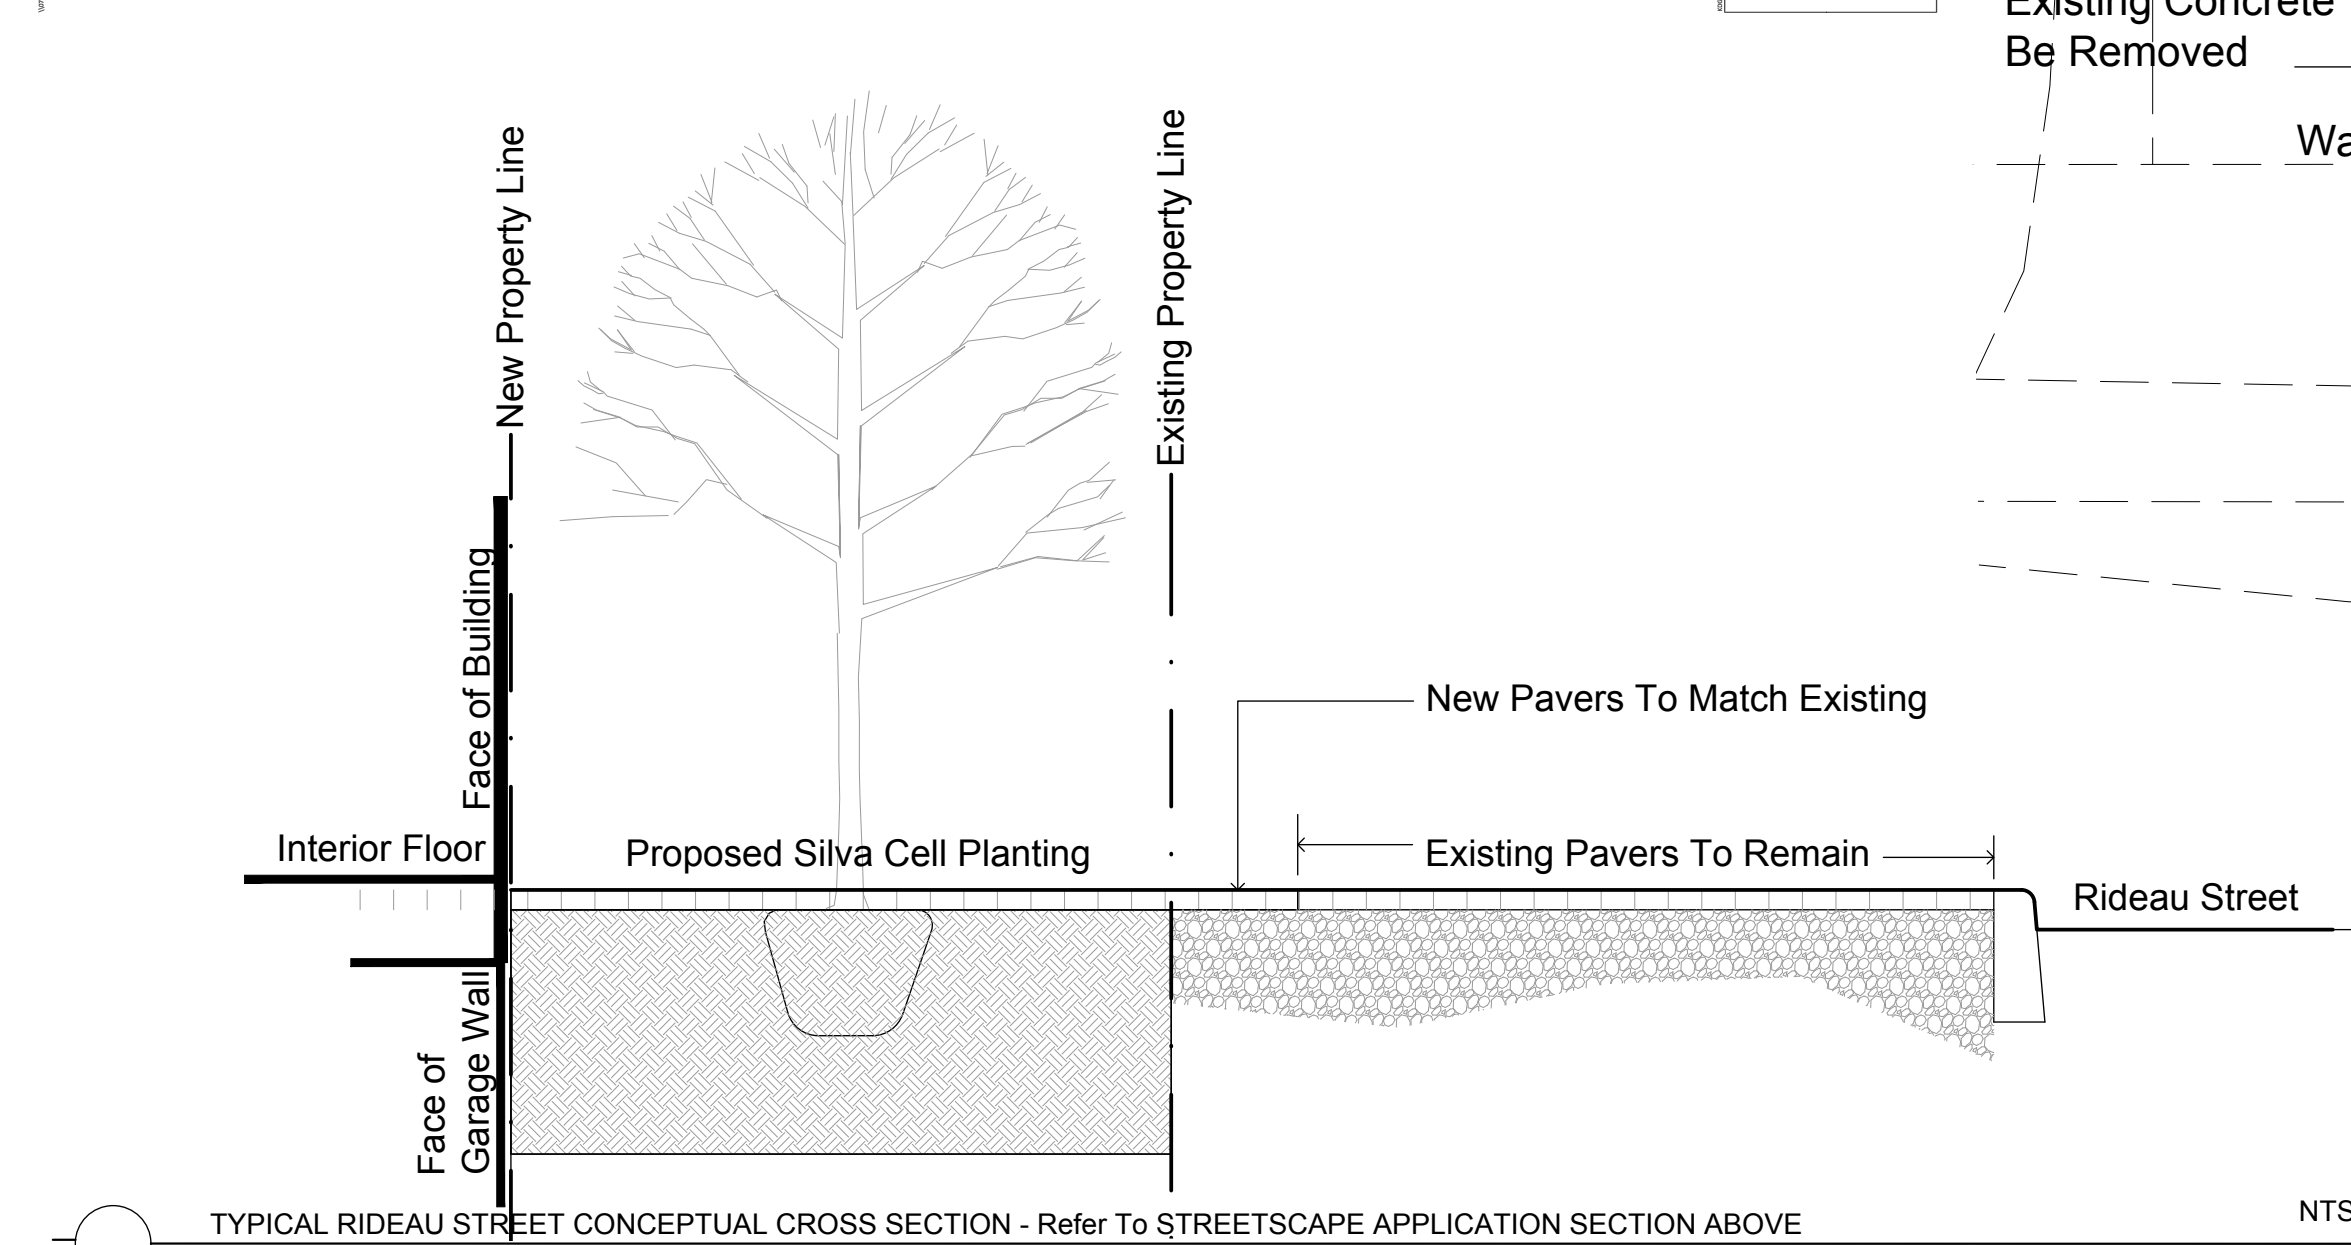
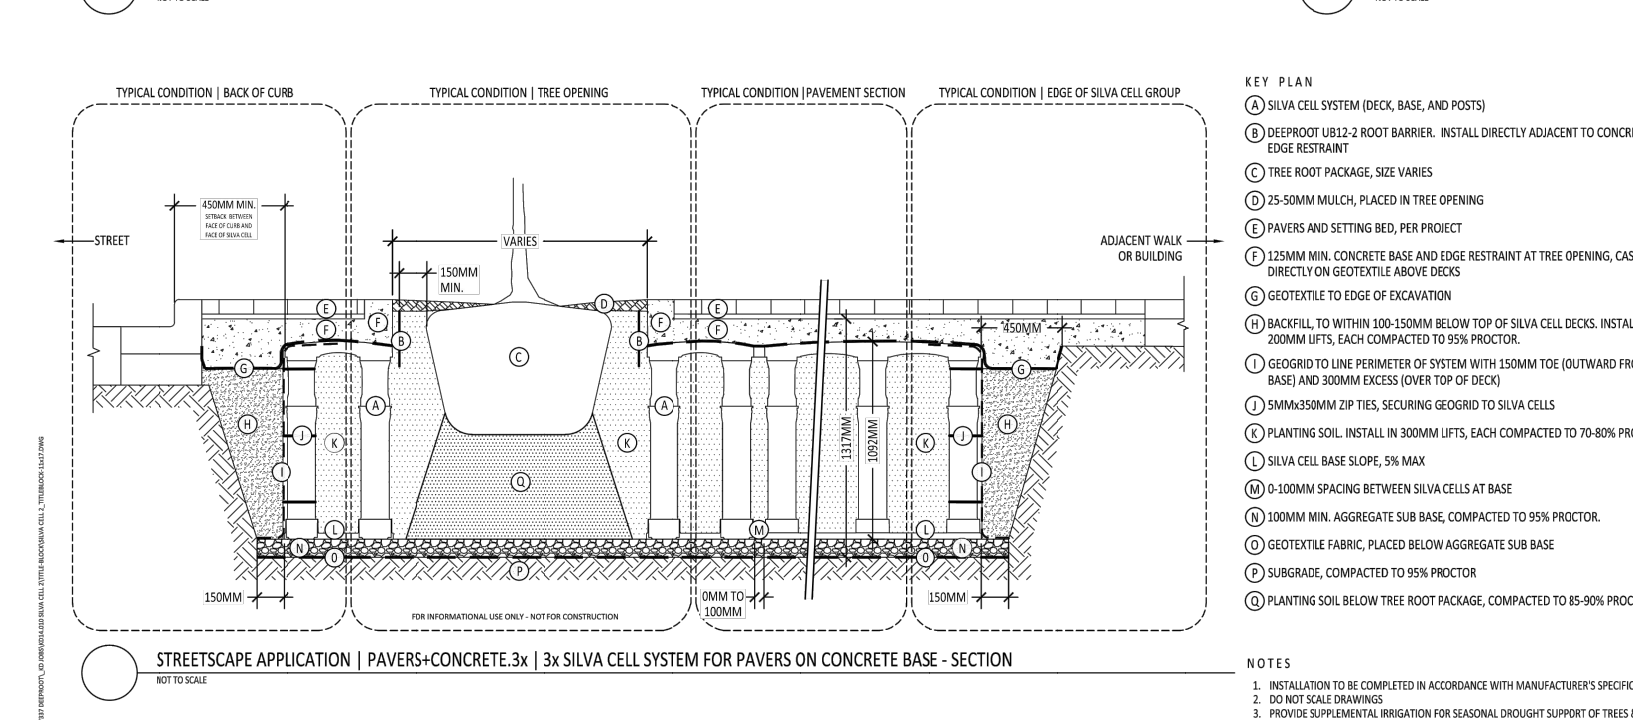
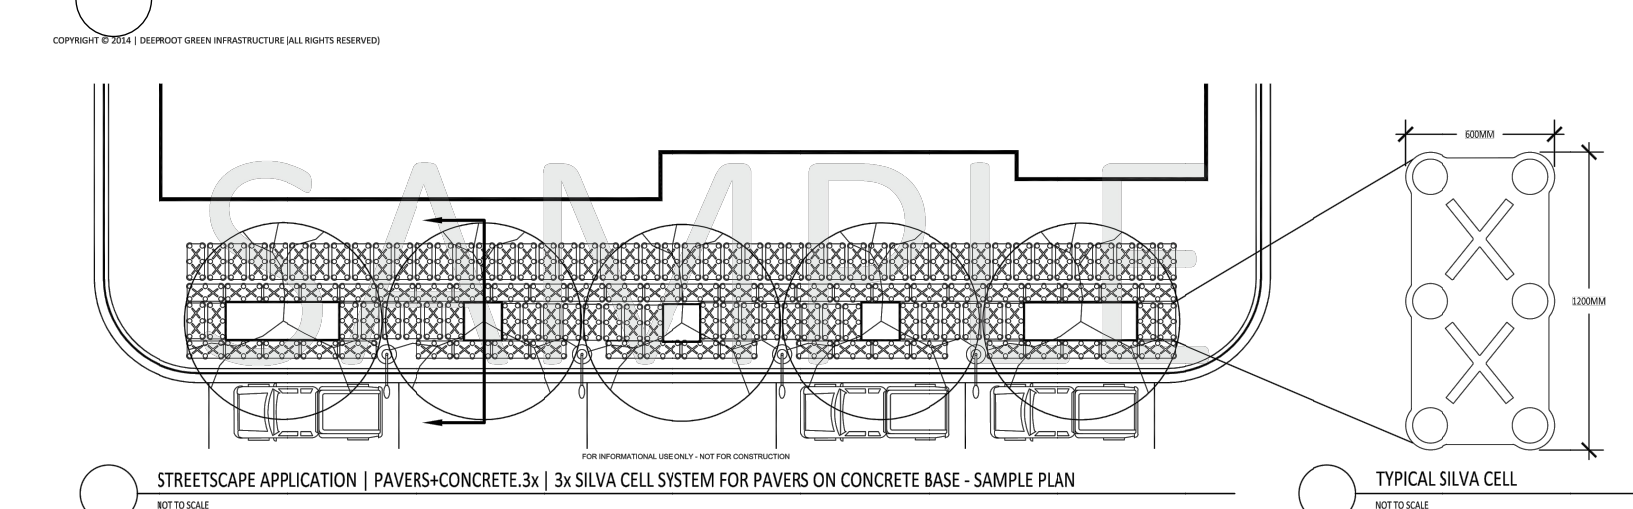
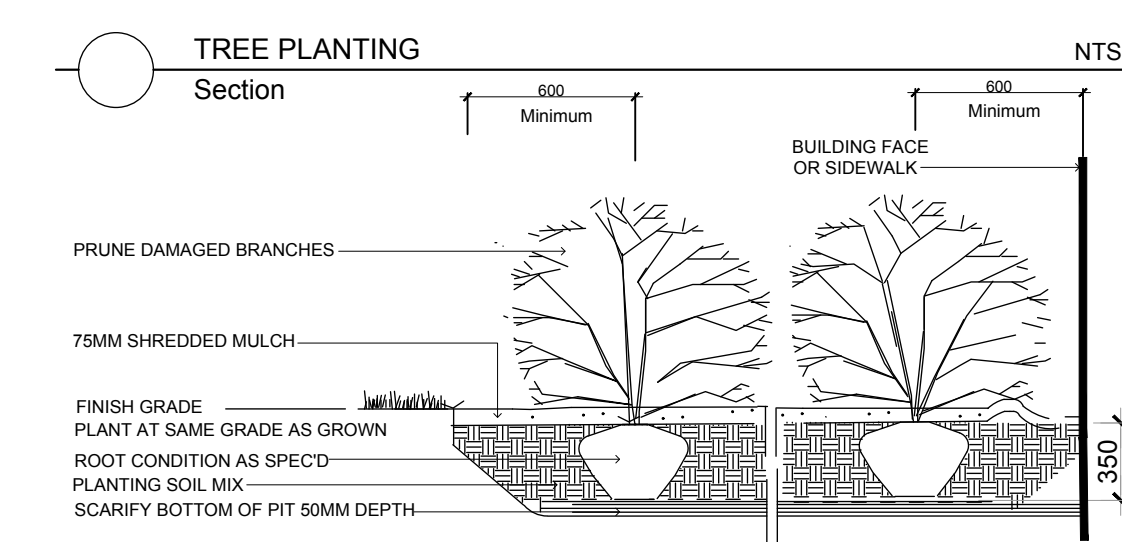


The Landscape Plan is to be read in conjunction with the grading and survey plan, underground services engineering drawings, construction details and contract documents and cannot be used for construction until signed by the landscape architect. Bare root material to be planted in season only. All plant material locations to be staked on site by the landscape contractor and checked by the landscape architect prior to planting. All trees to be preserved on or directly adjacent to the site will be protected. Plant material are to be installed a minimum of: 3.0m away from any part of any hydro transformer, 3.0m corridor between a fire hydrant and the curb, a 2.5m radius beside or behind a fire hydrant, 2.0m from any servicing/utility line or structure.

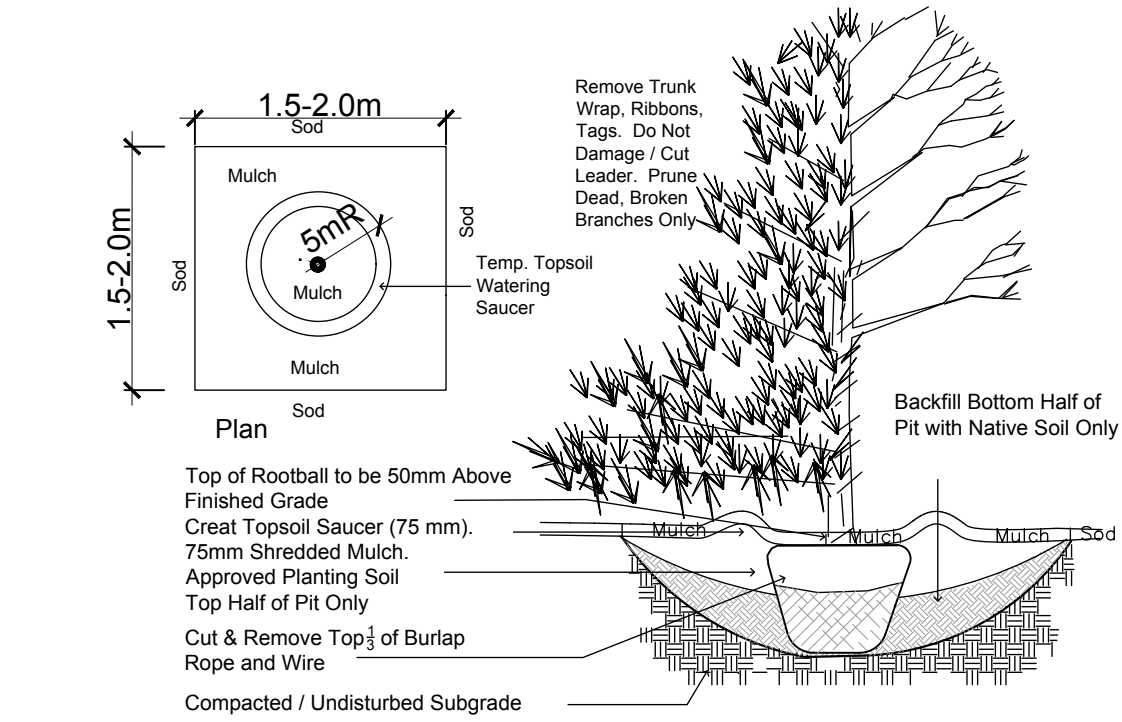


Code	Qty.	Botanical Name	Common Name	Size	Condition
AC	6	Amelanchier canadensis	Serviceberry	60mm cal	B + B specimen
Plant List - Shrubs -541 Rideau Street					
Code	Qty.	Botanical Name	Common Name	Size	Condition
SB	65	Spiraea bumalda 'Dart's Red'	Dart's Red Spirea	50cm Ht.	Pot
Plant List - Groundcovers - 541 Rideau Street					
Code	Qty.	Botanical Name	Common Name	Condition	
GM	375	Geranium macrorrhizum	Bigroot Geranium	9cm Pot	
GR	125	Geranium psilostemon 'Gerwat'	Rozanne Geranium	9cm Pot	

Drawing Remains the Property of Gino J. Aiello
Landscape Architect. Copyright Reserved by Gino J.
Aiello Landscape Architect. Do Not Use or
Reproduce Without Approval of Gino J. Aiello. Do
Not Use For Construction Unless Signed By
Landscape Architect. Contractor is Responsible for
Verification of Site Locations of all Utilities. Report
any Discrepancies Between Site and Drawing
Immediately to Gino J. Aiello.

TCR - REFER TO TCR
BY IFS

-
- Existing Tree to Remain
- Existing Tree to be Removed
- Protection for Existing Trees
- Proposed Deciduous Tree
- Proposed Planting Bed
- Proposed Riverstone
- Proposed Pavers

5	FOR SPC SUBMISSION 3	JANUARY 9 2019
4	Updated Site Plan	JULY 5 2018
3	Updated Site Plan/City Comments	MAY 29 2018
2	For Site Plan Control	December 8 2017
1	For Coordination	November 28 2017
No.	Revision	Date
R E V I S I O N S		

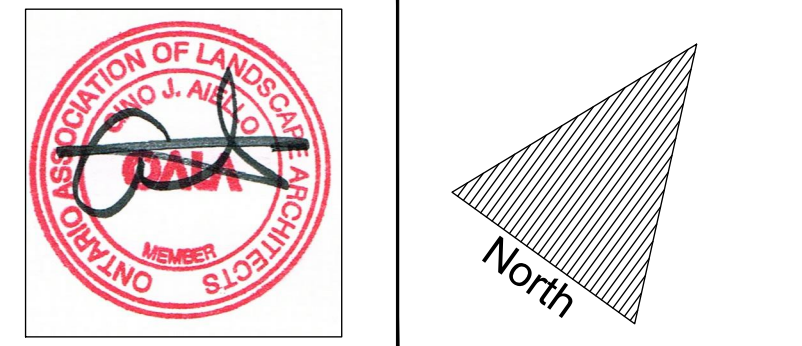

Property Owner
10311197 Canada Inc.
c/o Chenier Development Corp.
14 Third Street East Cornwall, Ontario K6H 2C7

Consultant
Gino J. Aiello **landscape architect** www.gjala.com
gino@gjala.com (613) 852 1343

Project	New Multi Unit Residential / Mixed Use Building 541 Rideau Street
---------	---

Landscape Plan		Sheet Number L1
Drawn By:	GJA	
Date:	November 2017	
Scale:	1:125	

Dwg # 17746

D07-12-17-0166