




01 FRONT [EAST] ELEVATION  
A400 SCALE: 1:100

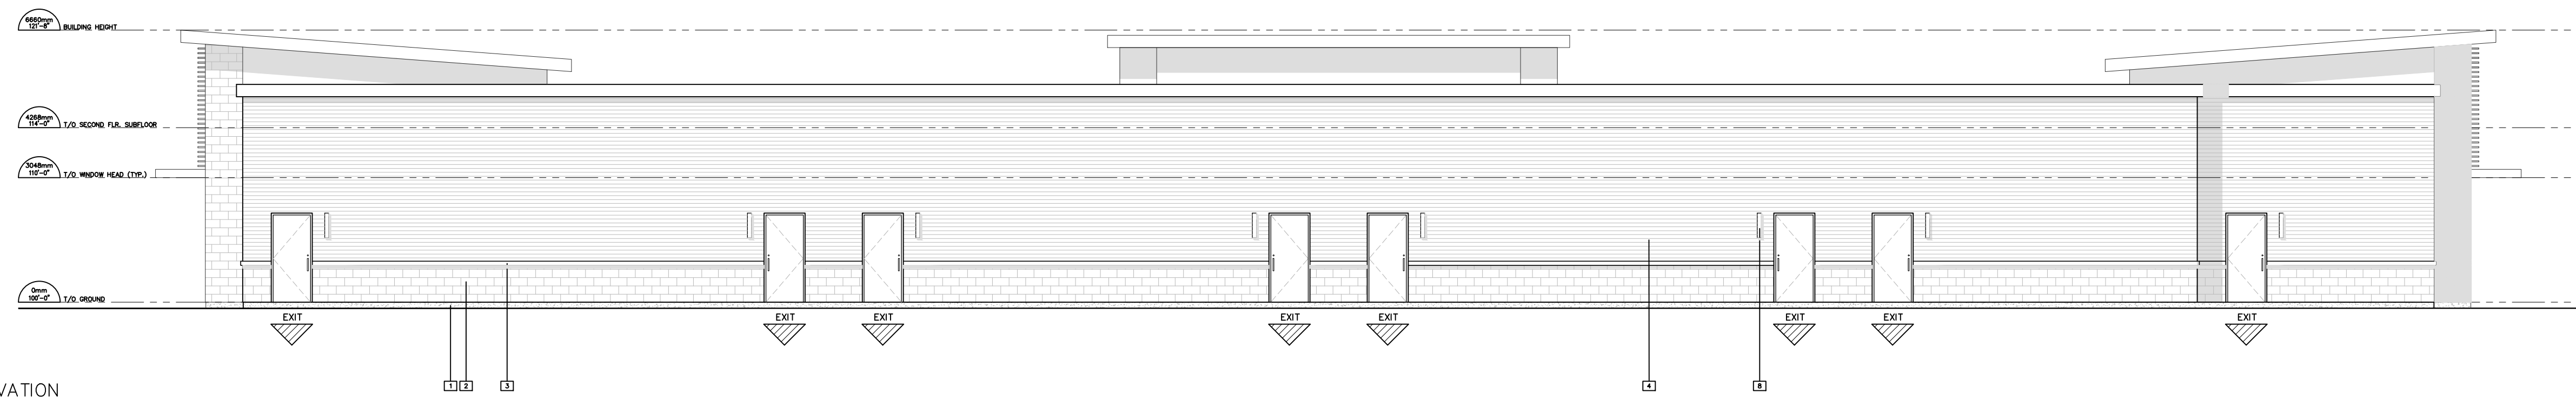

02 REAR [WEST] ELEVATION  
A400 SCALE: 1:100

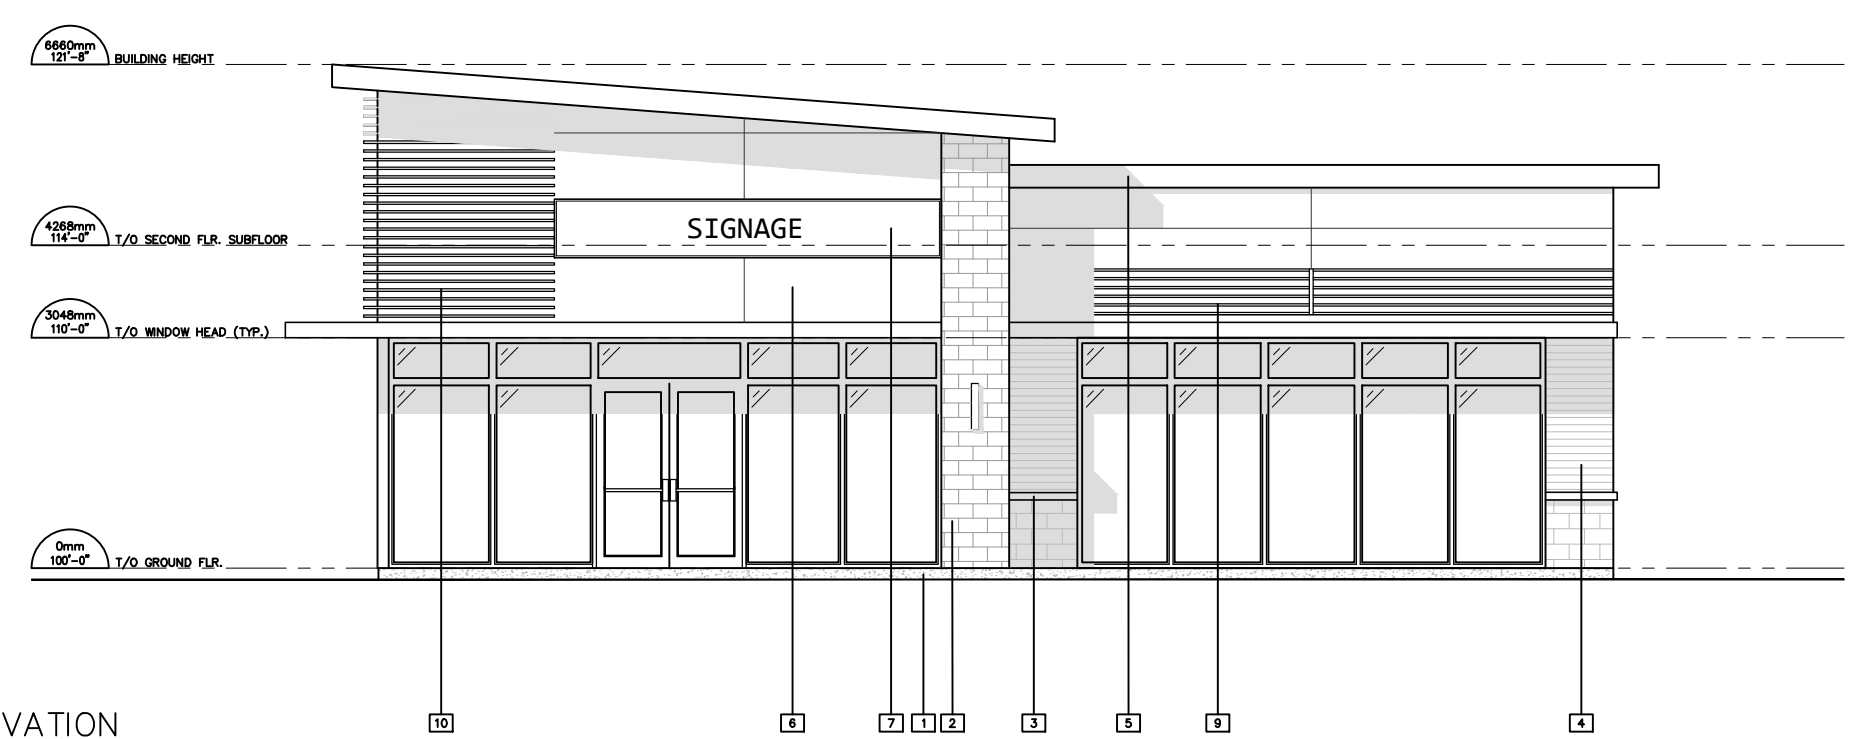

03 SIDE [NORTH] ELEVATION  
A400 SCALE: 1:100

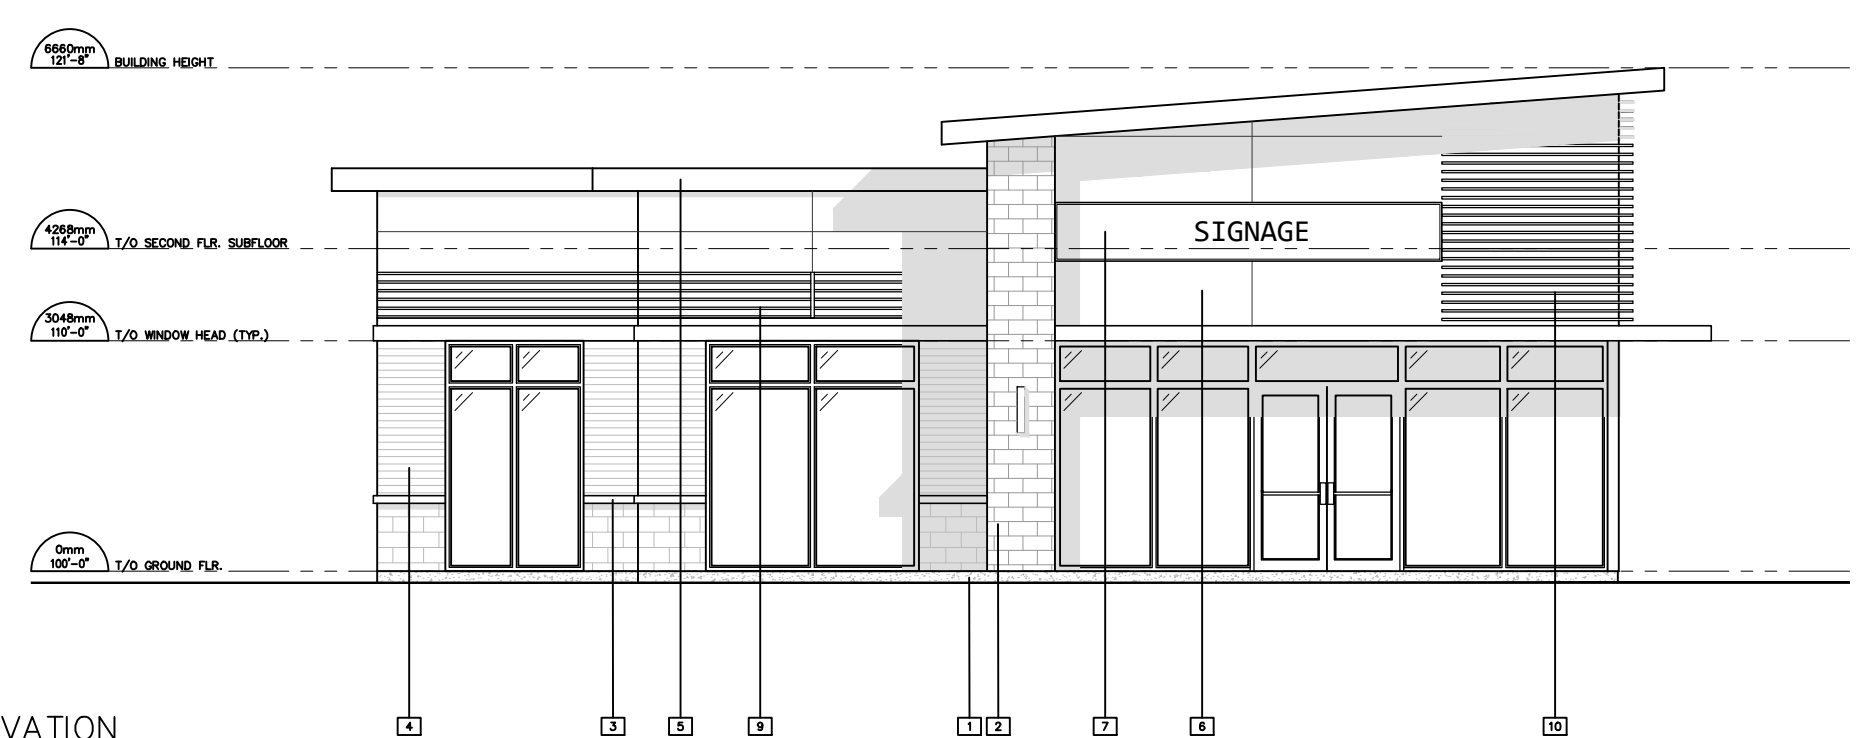


04 SIDE [SOUTH] ELEVATION  
A400 SCALE: 1:100

NOTES:  
 1. ALL IDENTICAL TO COMPLIANCE WITH LOCAL BUILDING CODES, REGULATIONS AND BY-LAWS.  
 2. ADDITIONAL CHANGES MAY BE REQUIRED FROM CLARIFICATION FROM THE LOCAL BUILDING DEPARTMENT AND ASSET AS OF THE PERMITTING PROCESS.  
 3. ALL DIMENSIONS TO FACE UNLESS OTHERWISE SPECIFIED.  
 4. ALL DIMENSIONS TO FACE UNLESS OTHERWISE SPECIFIED.  
 5. ALL DIMENSIONS TO FACE UNLESS OTHERWISE SPECIFIED.  
 6. ALL DIMENSIONS TO FACE UNLESS OTHERWISE SPECIFIED.  
 7. ALL DIMENSIONS TO FACE UNLESS OTHERWISE SPECIFIED.  
 8. ALL DIMENSIONS TO FACE UNLESS OTHERWISE SPECIFIED.  
 9. ALL DIMENSIONS TO FACE UNLESS OTHERWISE SPECIFIED.  
 10. ALL DIMENSIONS TO FACE UNLESS OTHERWISE SPECIFIED.

- EXTERIOR FINISH LEGEND:
- 1 CEMENT PAVING ON ALL EXPOSED FOUNDATION TO 6" BELOW GRADE
  - 2 STONE VENEER - COLOUR & PATTERN TBD BY OWNER
  - 3 4" PRECAST CONCRETE SILL
  - 4 PRE-FINISHED SIDING - COLOUR & PROFILE TBD BY OWNER
  - 5 PRE-FINISHED METAL FASCIA - COLOUR TBD BY OWNER
  - 6 ALUMINUM COMPOSITE PANELS - COLOUR TBD BY OWNER
  - 7 SIGNAGE - TBD BY OWNER
  - 8 WALL SCONCE
  - 9 ARCHITECTURAL PRE-FINISHED METAL LOUVERS
  - 10 EXTERIOR WOOD LOUVERS

NOTE:  
 ALL COLOUR & FINISH SELECTIONS TO BE COORDINATED, FINALIZED & APPROVED BY OWNER.

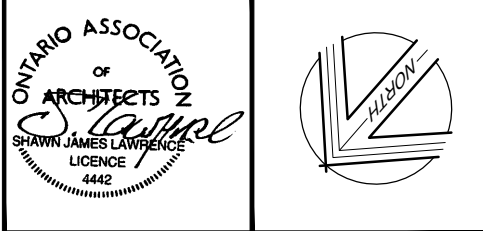

20		
19		
18		
17		
16		
15		
14		
13		
12		
11		
10		
09		
08		
07		
06		
05		
04		
03	2018-12-14	ISSUED FOR SITE PLAN CONTROL
02	2018-12-12	PRELIMINARY REVIEW
01	2018-11-12	PRELIMINARY REVIEW
AP	04/17	REVISION

**SL**  
 LAWRENCE  
 ARCHITECT  
 INCORPORATED

18 Daskin Street, Suite 205 Ottawa, ON K2E 8B7  
 T: (613) 738-7753  
 F: (613) 738-7753  
 sl@slarchitect.com

THIS DRAWING IS THE SOLE PROPERTY OF SL LAWRENCE ARCHITECT INCORPORATED. REPRODUCTION IS NOT PERMITTED.

DESIGNED BY	S.J.L.
DATE	2018-11-08
SCALE	AS NOTED
PROJECT	2018-12-14

GREENBANK DEVELOPMENT  
 3812 GREENBANK, OTTAWA, ON.

PROJECT NUMBER: SL - 201 - 18

ELEVATIONS

A400

APPLICATION NUMBER: XX-000-00