


1 REAR (EAST) ELEVATION
3/16" = 1'-0"

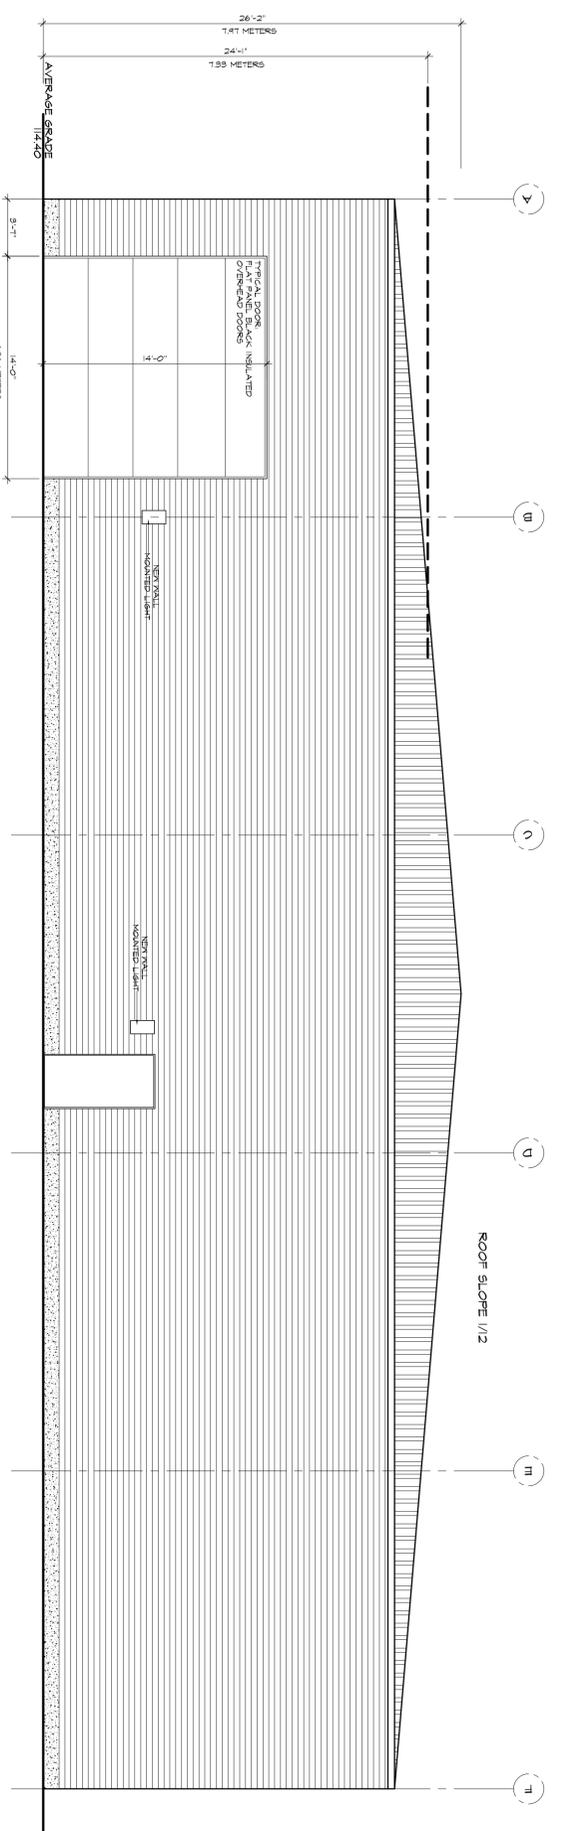

2 SIDE (NORTH) ELEVATION
3/16" = 1'-0"

NO.	DATE	REVISION
1	JUNE 06/19	SITE PLAN CONTROL
2	AUG 19/19	ISSUED FOR TENDER
3	FEB 09/20	ELEVATION DESIGN CHANGE

IN ACCORDANCE WITH THE 2020 ONTARIO BUILDING CODE, I HAVE REVIEWED AND TAKE RESPONSIBILITY FOR THE DESIGN ACTIVITIES RELATIVE TO THIS SINGLE FAMILY DWELLING.

SIGNATURE: LAURA HANDS DESIGN
DATE: FEB 05, 2020
FIRB B.C.N. # 4899
INDIVIDUAL B.C.N. # 42384

LAURA HANDS DESIGN
27 WATLAND STREET, PO BOX 811
RICHMOND, ONTARIO K0A 2Z0
PHONE: 616.886.2076
EMAIL: laurahandsdesign@gmail.com

CREATIVITY + DESIGN = FUNCTIONAL SPACE
CERTIFICATION:
FIRB B.C.N. # 4899
INDIVIDUAL B.C.N. # 42384

PROJECT: COMMERCIAL BUILDING STORAGE BUILDING
200 MAPLE CREEK ROAD
CARP, OTTAWA, ONTARIO

DRAWINGS: EXTERIOR ELEVATIONS

DATE: FEB 05, 2020
DRAWN BY: L.H.
SCALE: 3/16" = 1'-0"
CHECKED BY: L.H.

PROJECT NO: 1830
DRAWING NO: A-3
REV #3