
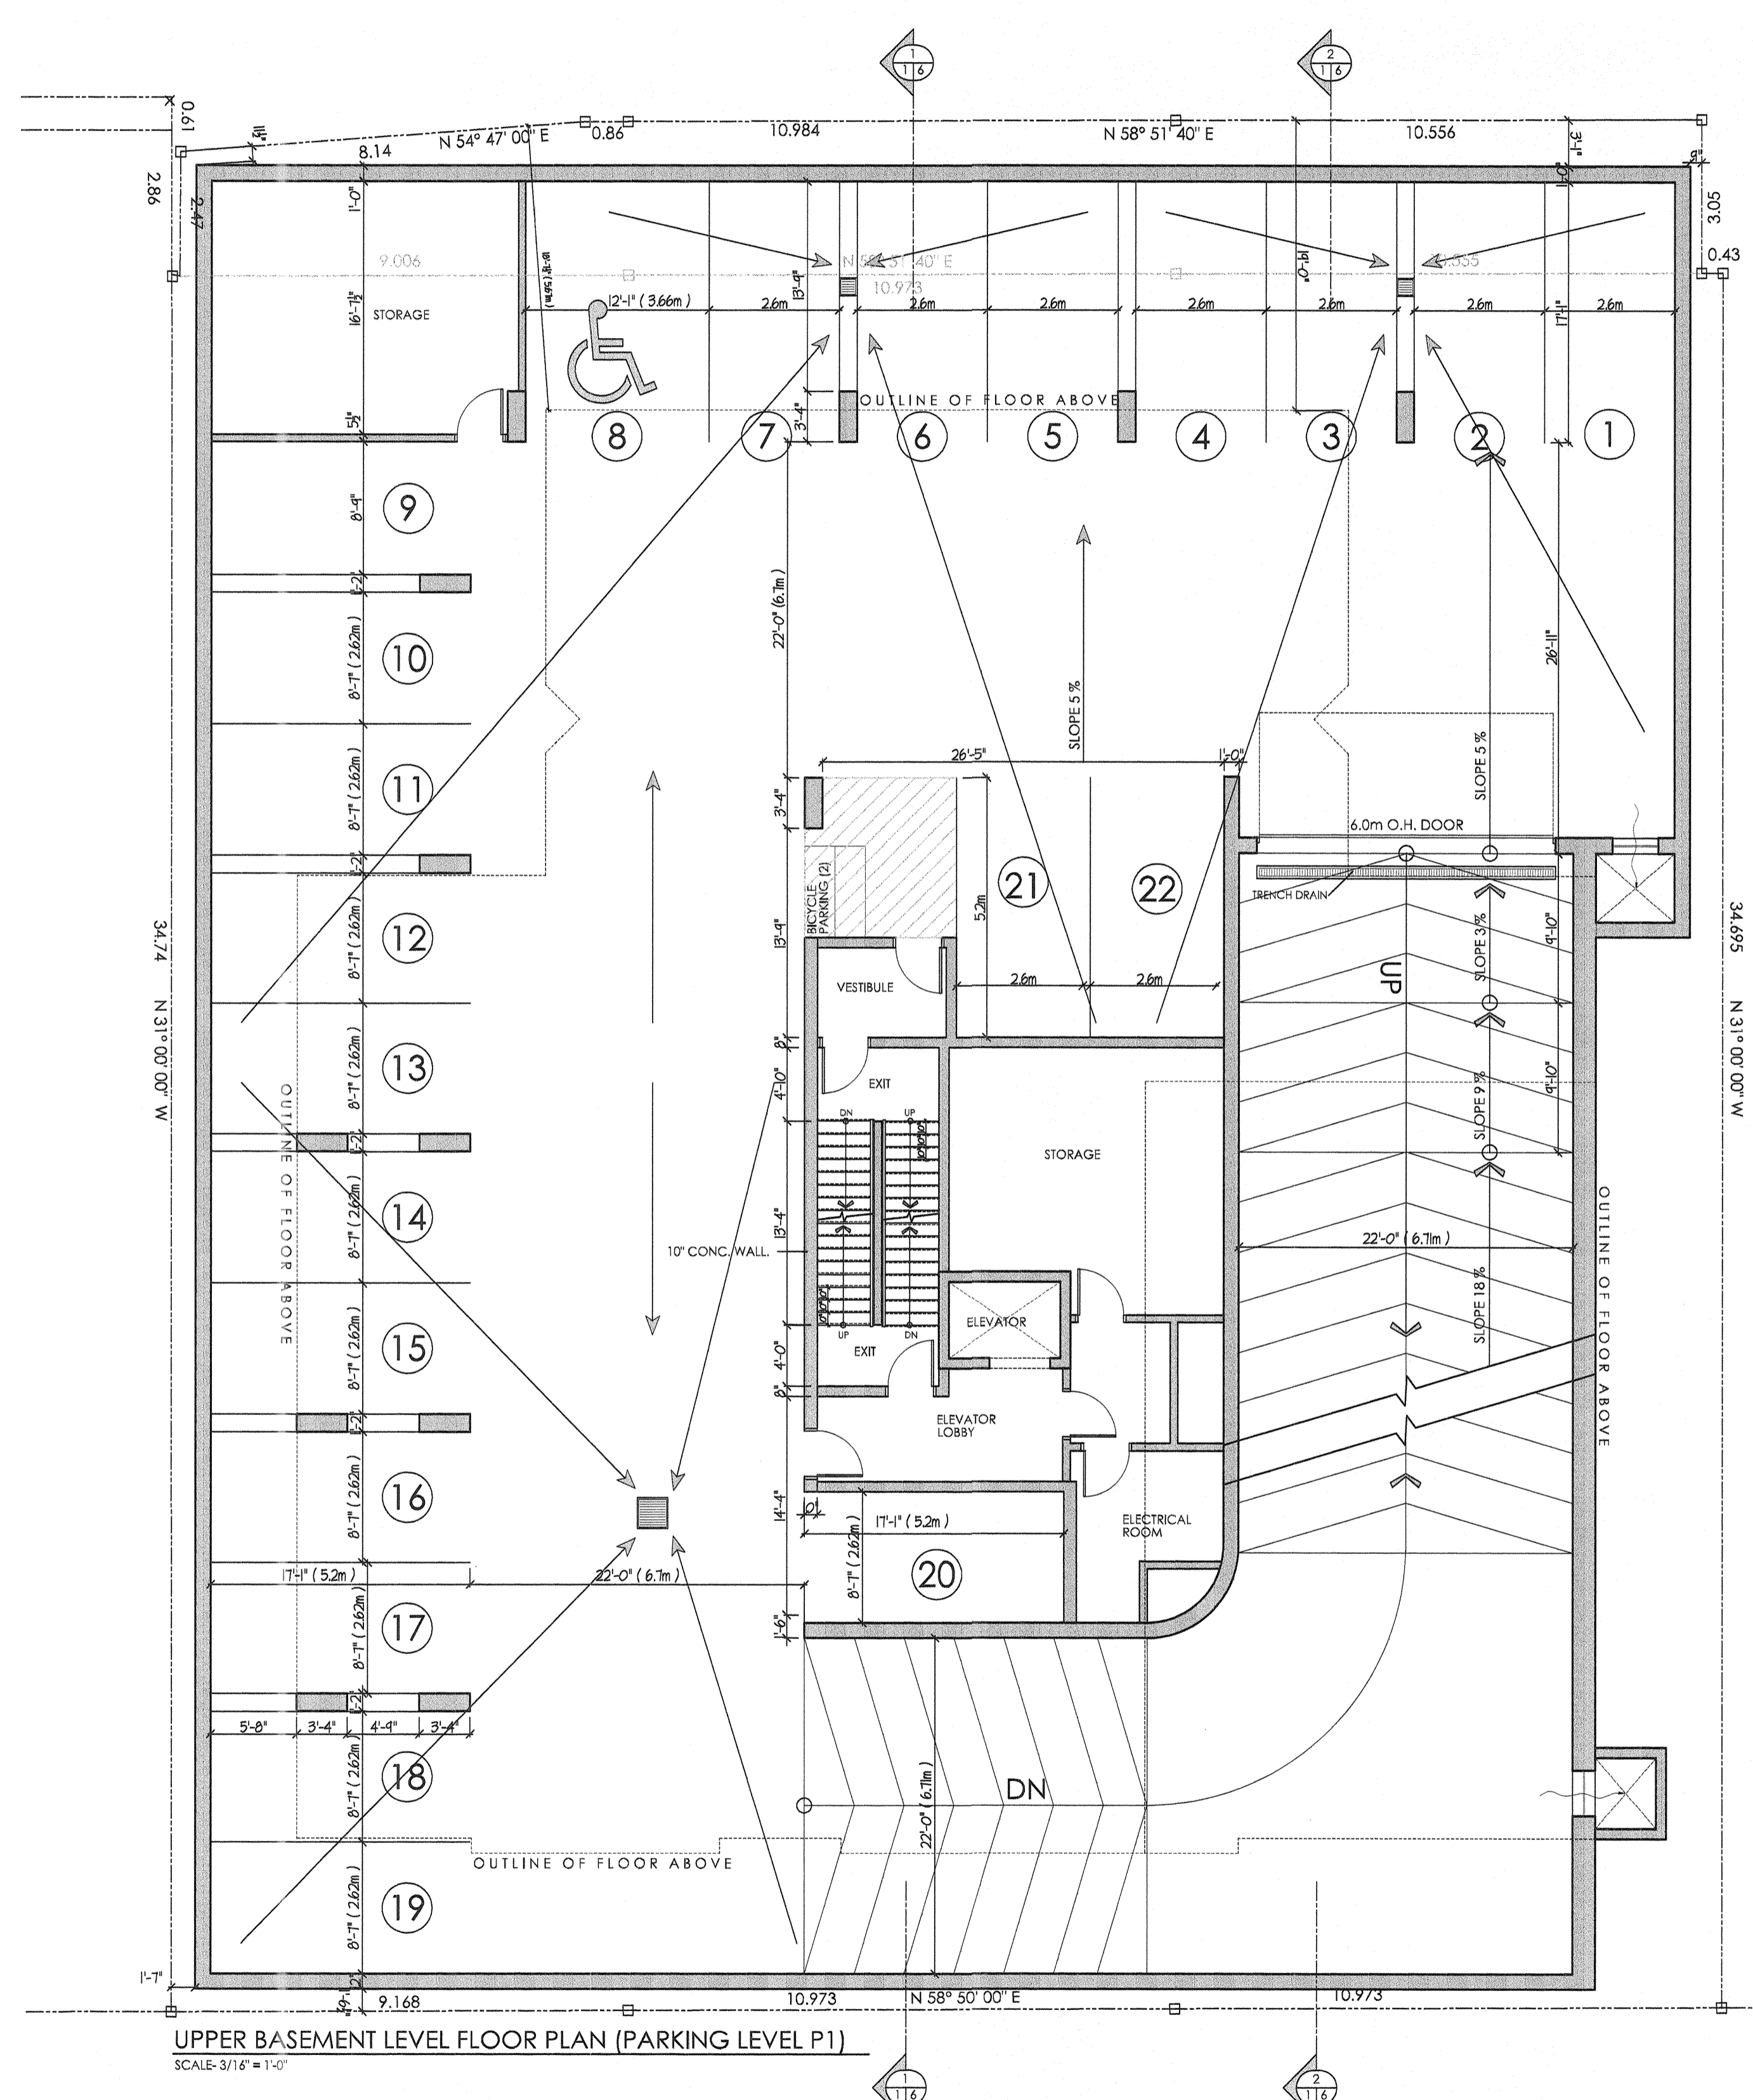


**M. David Blakely
Architect Inc.**

210 Colonnade Rd. Suite 2 Nepean, Ontario
Phone (613) 226-8811 Fax (613) 226-7942

GENERAL NOTES:

- 1- THE CONTRACTOR IS RESPONSIBLE FOR CHECKING AND VERIFYING ALL DIMENSIONS. ANY DISCREPANCY MUST BE REPORTED TO M. DAVID BLAKELY ARCH. INC.
- 2- ALL WORK AND MATERIALS TO BE IN COMPLIANCE WITH ALL CODES, REGULATIONS, & BY-LAWS
- 3- ADDITIONAL DRAWINGS MAY BE ISSUED FOR CLARIFICATION TO ASSIST THE PROPER EXECUTION OF WORK. SUCH DRAWINGS WILL HAVE THE SAME MEANING AND INTENT AS IF THEY WERE INCLUDED WITH THE PLANS IN CONTRACT DOCUMENTS
- 4- DO NOT SCALE DRAWINGS.
- 5- THIS DRAWING SHALL NOT BE USED OR COPIED WITHOUT THE AUTHORIZATION OF THE ARCHITECT
- 6- THIS DRAWING SHALL NOT BE USED FOR PERMIT OR CONSTRUCTION UNLESS THE DRAWING BEARS THE ARCHITECT'S SEAL AND SIGNATURE
- 7- THIS REPRODUCTION SHALL NOT BE ALTERED.

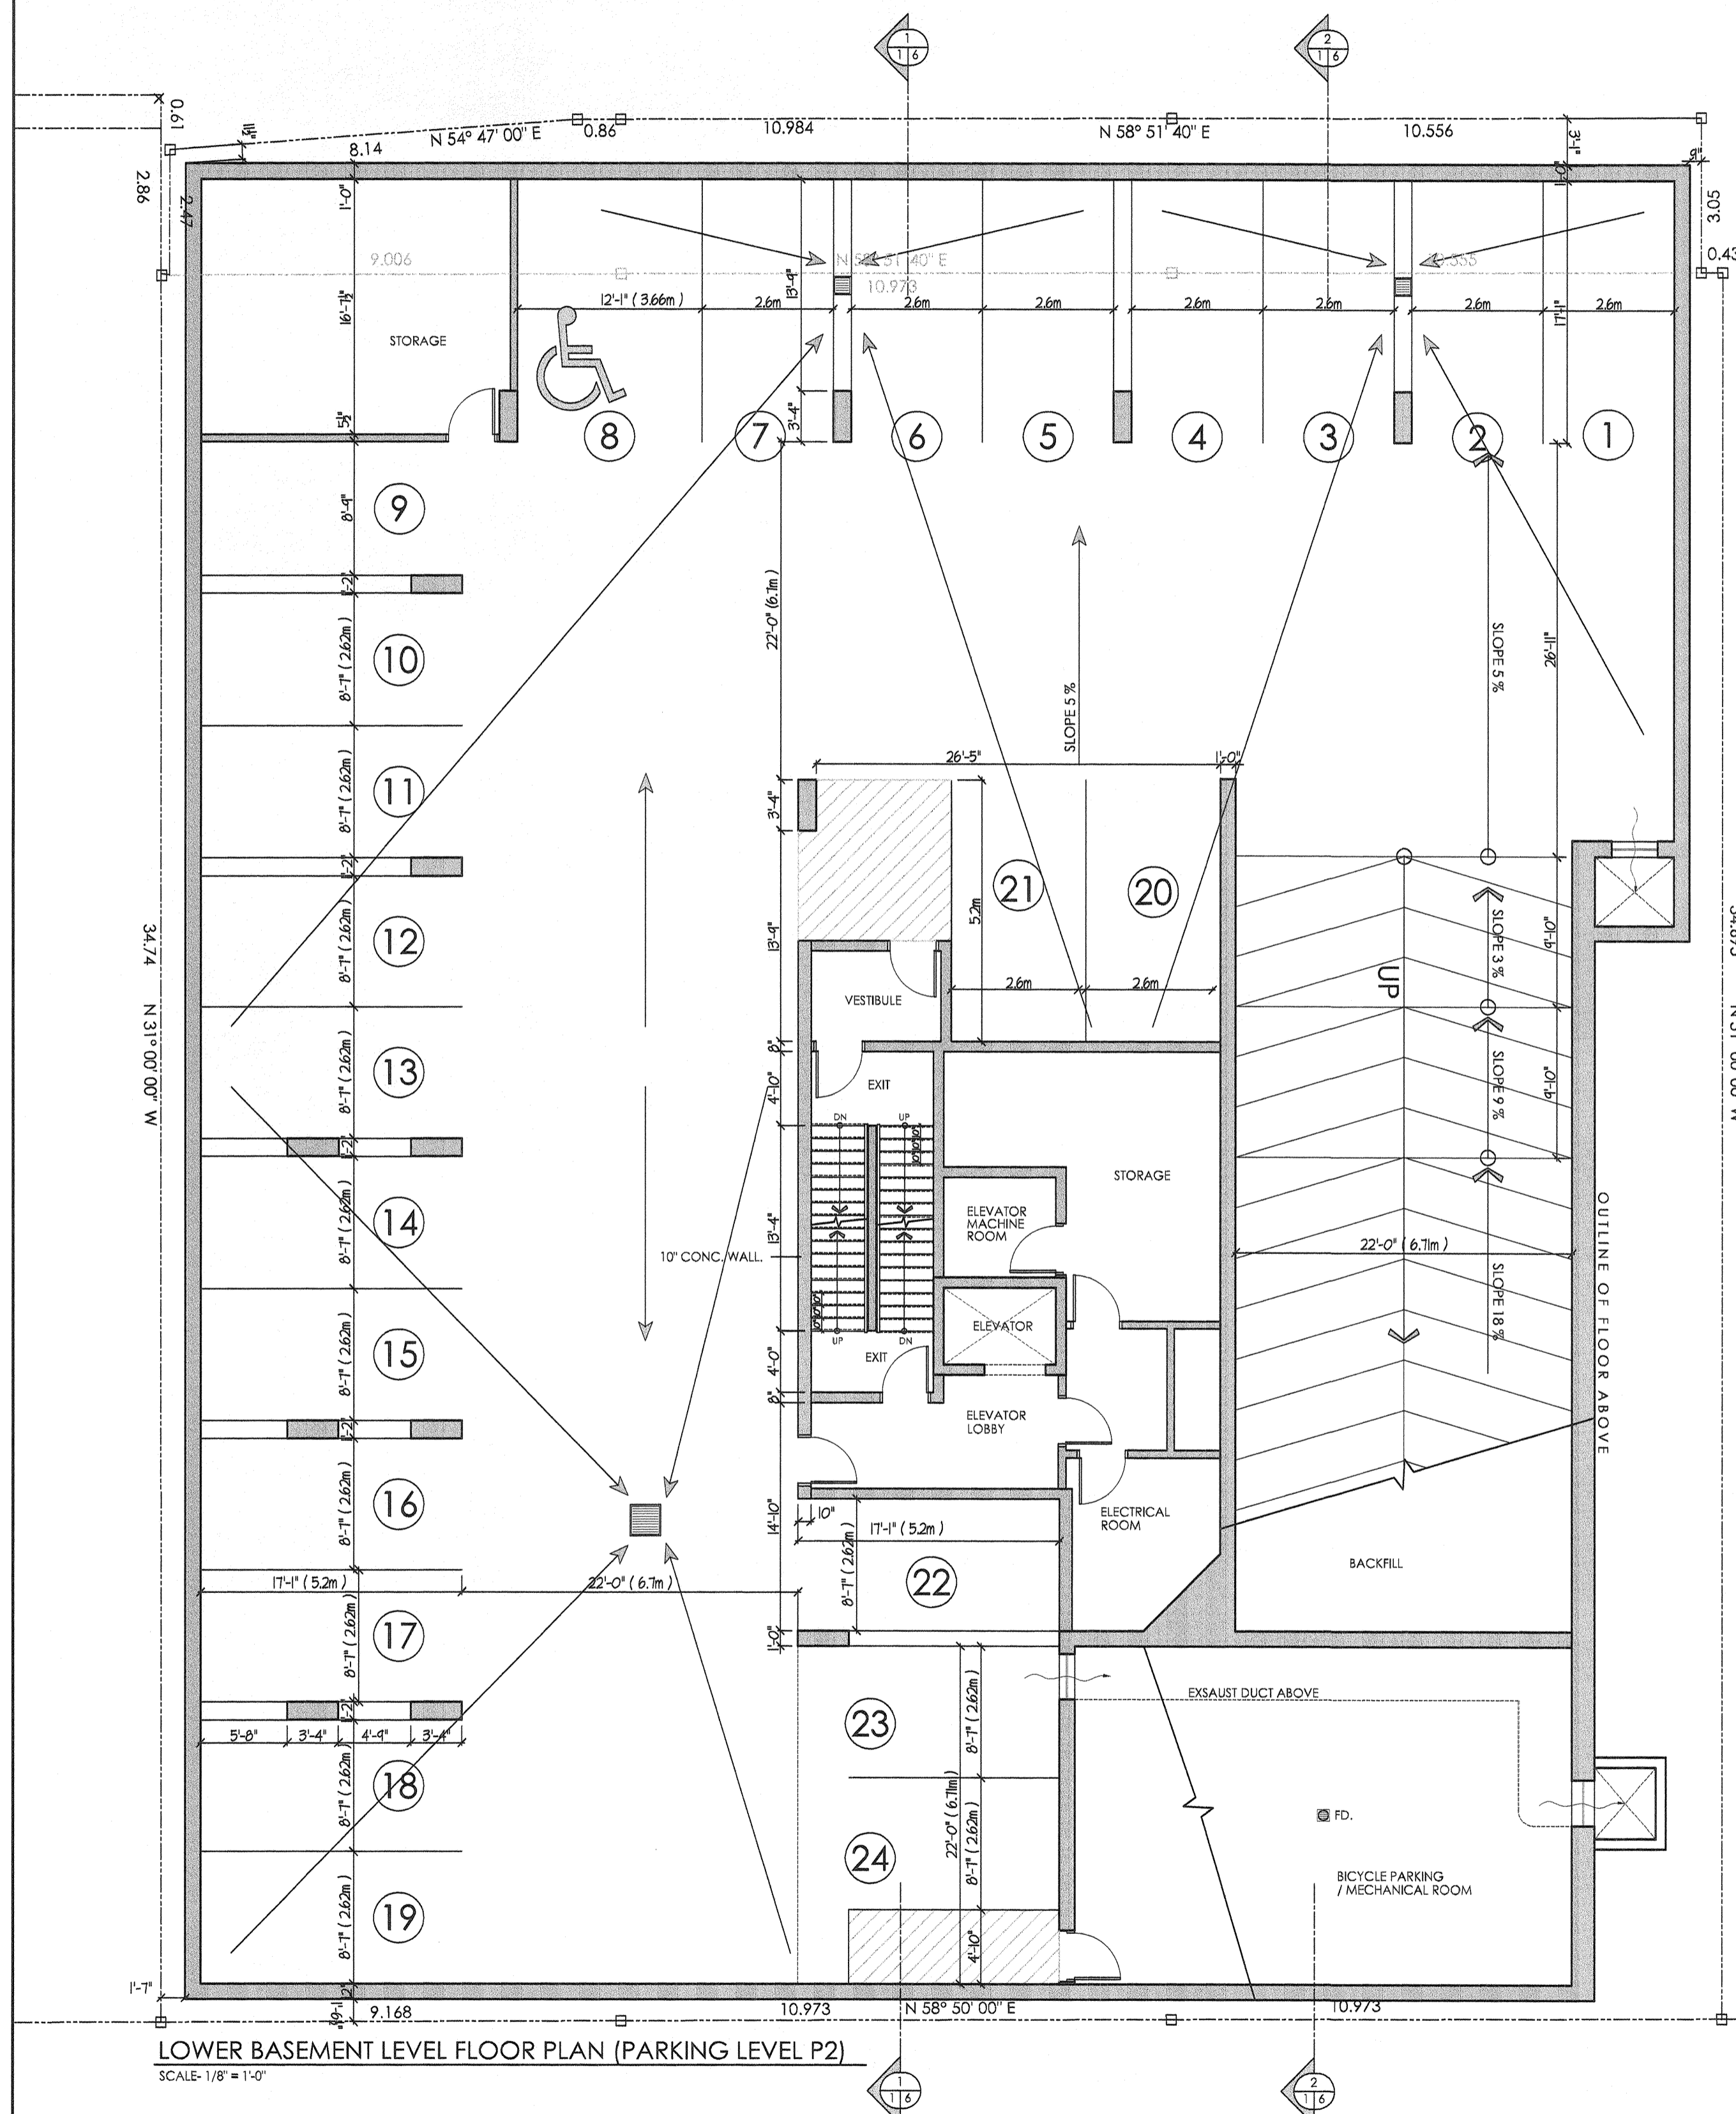

#	DATE	DESCRIPTION	INIT
2.	26/06/12	FOR SITE PLAN CONTROL	JB
1.	15/06/12	FOR REVIEW	JB

ARCHITECT'S SEAL:	ENGINEER'S SEAL:

	CONSTRUCTION NORTH		A - DETAIL NUMBER B - SHEET NUMBER (DETAIL REQUIRED) C - SHEET NUMBER (DETAIL LOCATION)
--	--------------------	--	---

PROJECT
37 UNIT - 6 STOREY
APARTMENT BUILDING
17 ROBINSON AVENUE
OTTAWA, ONTARIO

CLIENT
ROBINSON PARK
DEVELOPMENT CORP.
5669 POWER ROAD
OTTAWA, ONTARIO

DRAWING TITLE
BASEMENT (P1 & P2)
FLOOR PLANS

DATE JUNE, 2012	SCALE 1/8" = 1'-0"	SHEET No. A1
DRAWN BY: JB	CHECKED MDB	